

Revisions	
A	ISSUED FOR BILLING Date: 02.10.14
B	ENTRANCE GATES DENOTED Date: 13.10.14
C	HALL CAVITY WALL AMENDED TO REFLECT PLANNING REQS; STEEL REALIGNED ALONG GRID A1 Date: 08.12.14
D	ISSUED FOR TENDER Date: 08.12.14 Checked: CD
E	DEMOLITION OF PIERS DENOTED Date: 18.03.15
F	STEEL POSITIONS UPDATED TO STRUCT ENGINEERS REQUIREMENTS. PIER ADDED Date: 28.04.15
G	ISSUED FOR CONSTRUCTION Date: 28.04.15 Checked: CD
H	DEMOLITION OF PIERS OMITTED Date: 06.05.15
	EXTERNAL WALL LINE ON GRIDLINE A AMENDED Date: 12.05.15
	BIN STORE PFL ADDED Date: 12.06.15

Note
Do not scale from this drawing.
All dimensions to be checked on site.
Report any discrepancies to the Architect.

2684 B210 H


THE CAVENDISH SCHOOL
NEW HALL AND CLASSROOM BLOCK

GENERAL ARRANGEMENT
GROUND FLOOR PLAN
PROPOSED

Scale: 1:50 @ A1
Checked: AB

Date: SEP 14
Drawn: AB

BH & M
BARNESLEY HEWETT
& MALLINSON
CHARTERED ARCHITECTS
1 White Hart Lane, London SW13 0BA
Telephone: 0181 878 4667 Fax: 0181 878 9007
e-mail: mail@bhnm.co.uk http://www.bhnm.co.uk

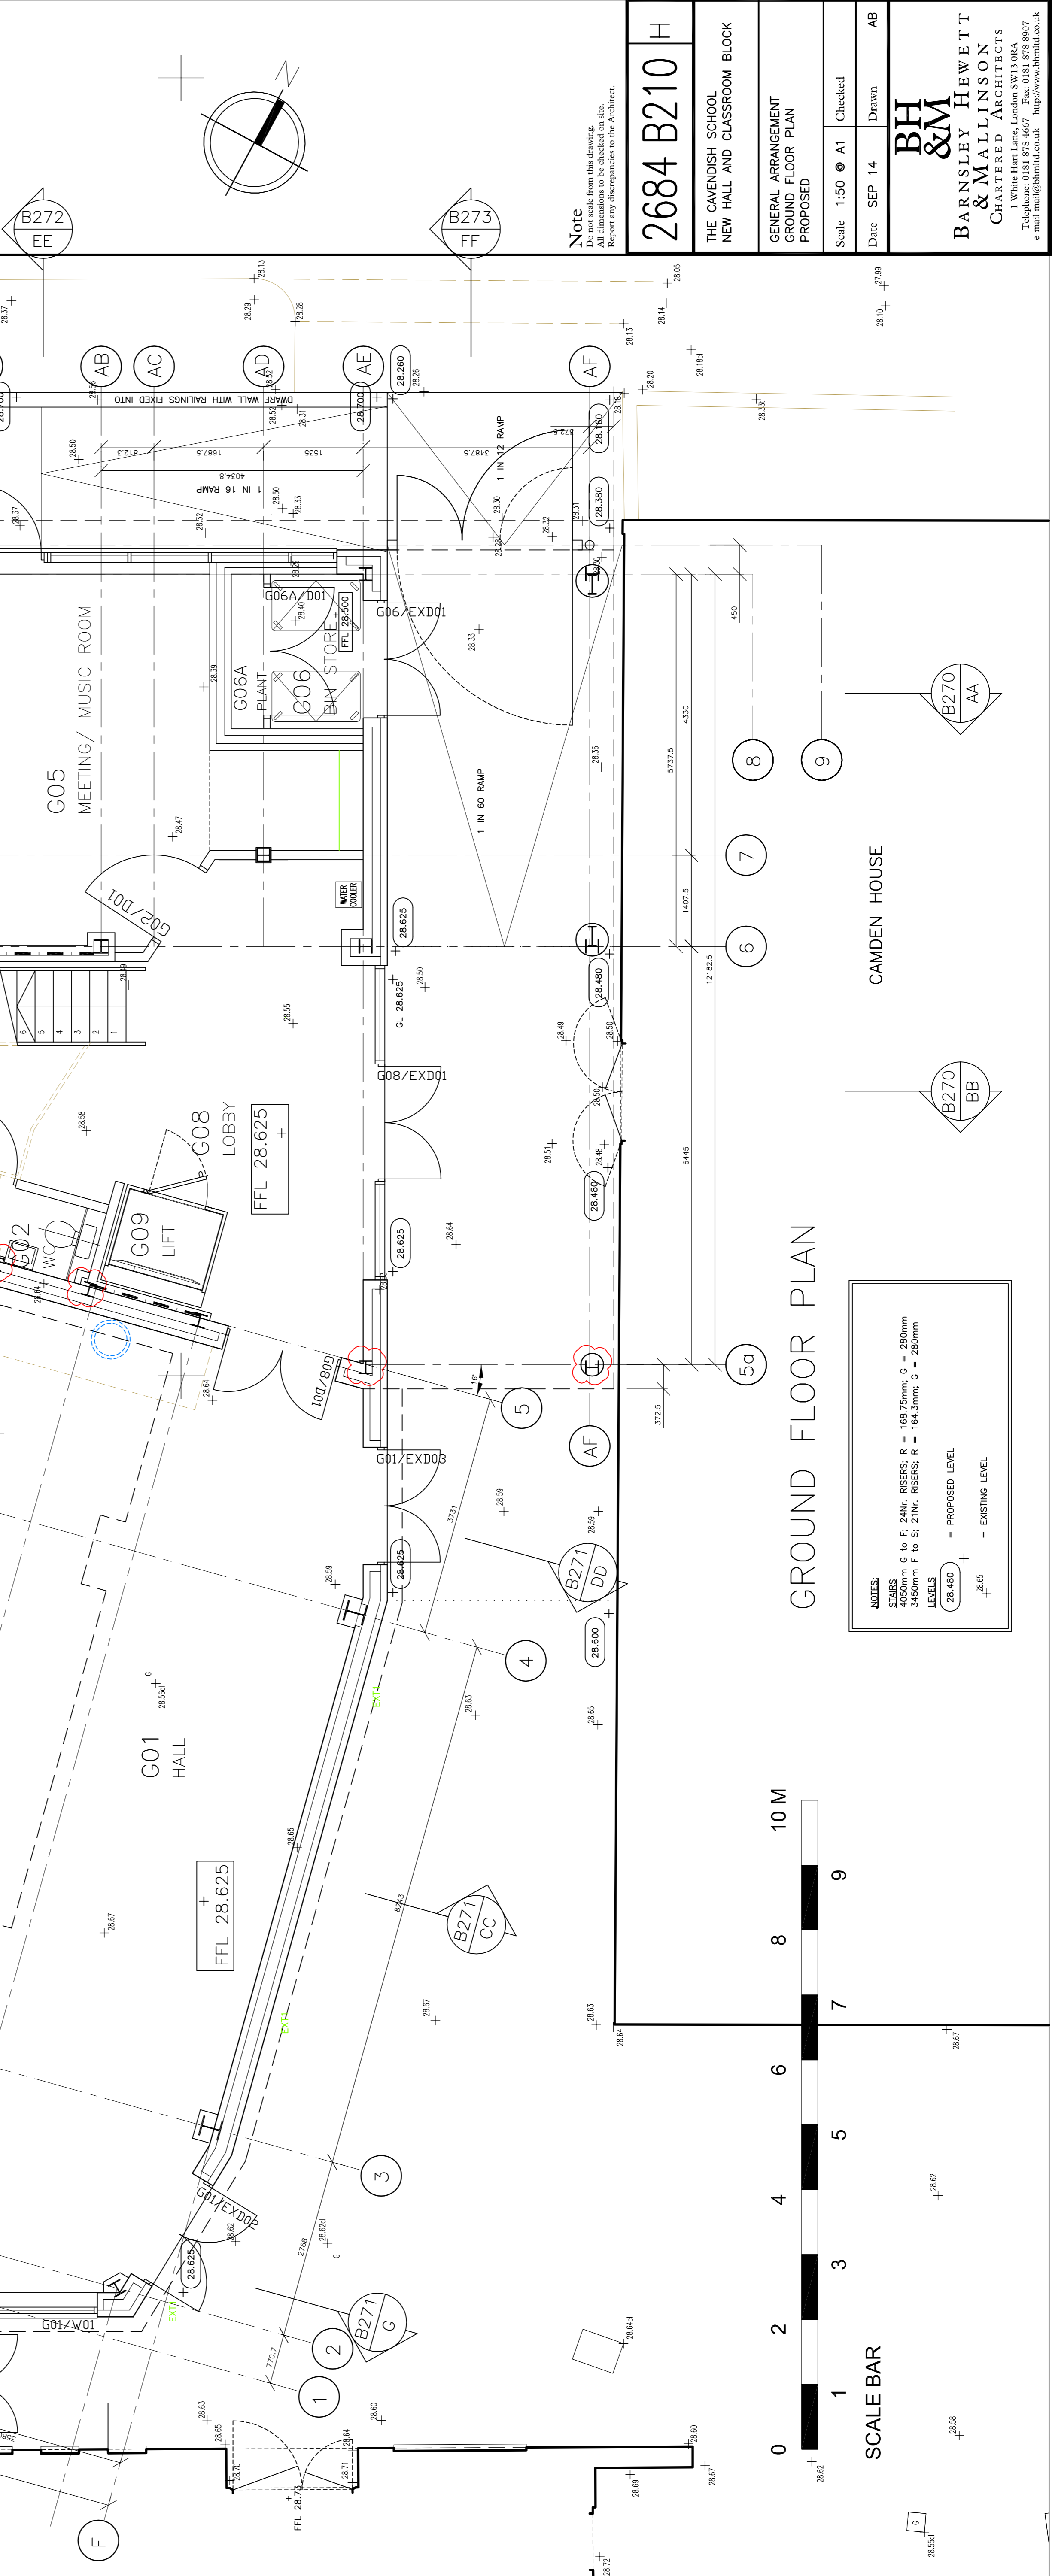

GROUND FLOOR PLAN


NOTES:

28.480	PROPOSED LEVEL
28.485	EXISTING LEVEL

LEVELS

G to F: 24Nr	RISERS: R = 168.75mm; G = 280mm
F to S: 21Nr	RISERS: R = 164.3mm; G = 280mm

SCALE BAR

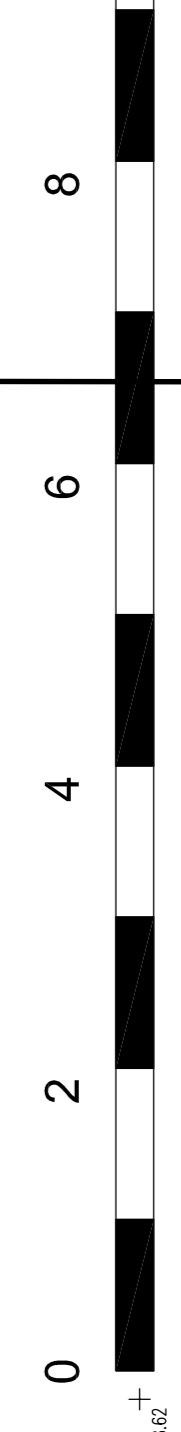

10 M

CAMDEN HOUSE

33 INVERNESS STREET

EXISTING BRICKWORK, RENDERED PIERS TO BE ACCOMMODATED

215 TRUCK BLOCKWORK WALL

DWAFER WALL WITH RAILINGS FIXED INTO

1 IN 16 RAMP

1 IN 12 RAMP

1 IN 60 RAMP

WATER COOLER

ACC. WC

CLINR

LOBBY

LIFT

W.C.

PLANT

BIN STORE

MEETING / MUSIC ROOM

HALL

STORE

COURTYARD GARDEN

CLEARWATER YARD

SUBSTATION

EXISTING BRICKWORK, RENDERED PIERS TO BE ACCOMMODATED

215 TRUCK BLOCKWORK WALL

DWAFER WALL WITH RAILINGS FIXED INTO

1 IN 16 RAMP

1 IN 12 RAMP

1 IN 60 RAMP