


PROPOSED SITE PLAN (GROUND FLOOR)

<p>NOTES:</p> <ol style="list-style-type: none"> 1. Do not scale from this drawing 2. Check all levels and dimensions on site before executing work 3. Report any discrepancy to the Client immediately 4. Execute all work in accordance with all laws, regulations and by-laws 	<p>REVISIONS:</p> <table border="0"> <tr> <td style="vertical-align: top;">A</td> <td style="vertical-align: top;">14.07.15</td> <td style="vertical-align: top;">revisions made in line with Camden case officers comments of 09.07.15</td> </tr> <tr> <td style="vertical-align: top;">B</td> <td style="vertical-align: top;">27.07.15</td> <td style="vertical-align: top;">revisions made in line with Camden case officers comments of 23.07.15</td> </tr> </table>	A	14.07.15	revisions made in line with Camden case officers comments of 09.07.15	B	27.07.15	revisions made in line with Camden case officers comments of 23.07.15	<p>SHER + WHITE ARCHITECTS</p> <p>CONTACT: Deborah Sher 07966 205 219 Gemma White 07711 605 633</p>	<p>PROJECT:</p> <p>41 Dartmouth Park Road</p> <p>CLIENT:</p> <p>Jim and Talia Barry</p>	<p>DRAWING:</p> <p>Proposed Site Plan</p> <p>1505/ PL.01_B</p> <table border="0"> <tr> <td>format:</td> <td>scale:</td> <td>date:</td> </tr> <tr> <td>A1</td> <td>1:50</td> <td>Apr 15</td> </tr> </table>	format:	scale:	date:	A1	1:50	Apr 15
A	14.07.15	revisions made in line with Camden case officers comments of 09.07.15														
B	27.07.15	revisions made in line with Camden case officers comments of 23.07.15														
format:	scale:	date:														
A1	1:50	Apr 15														

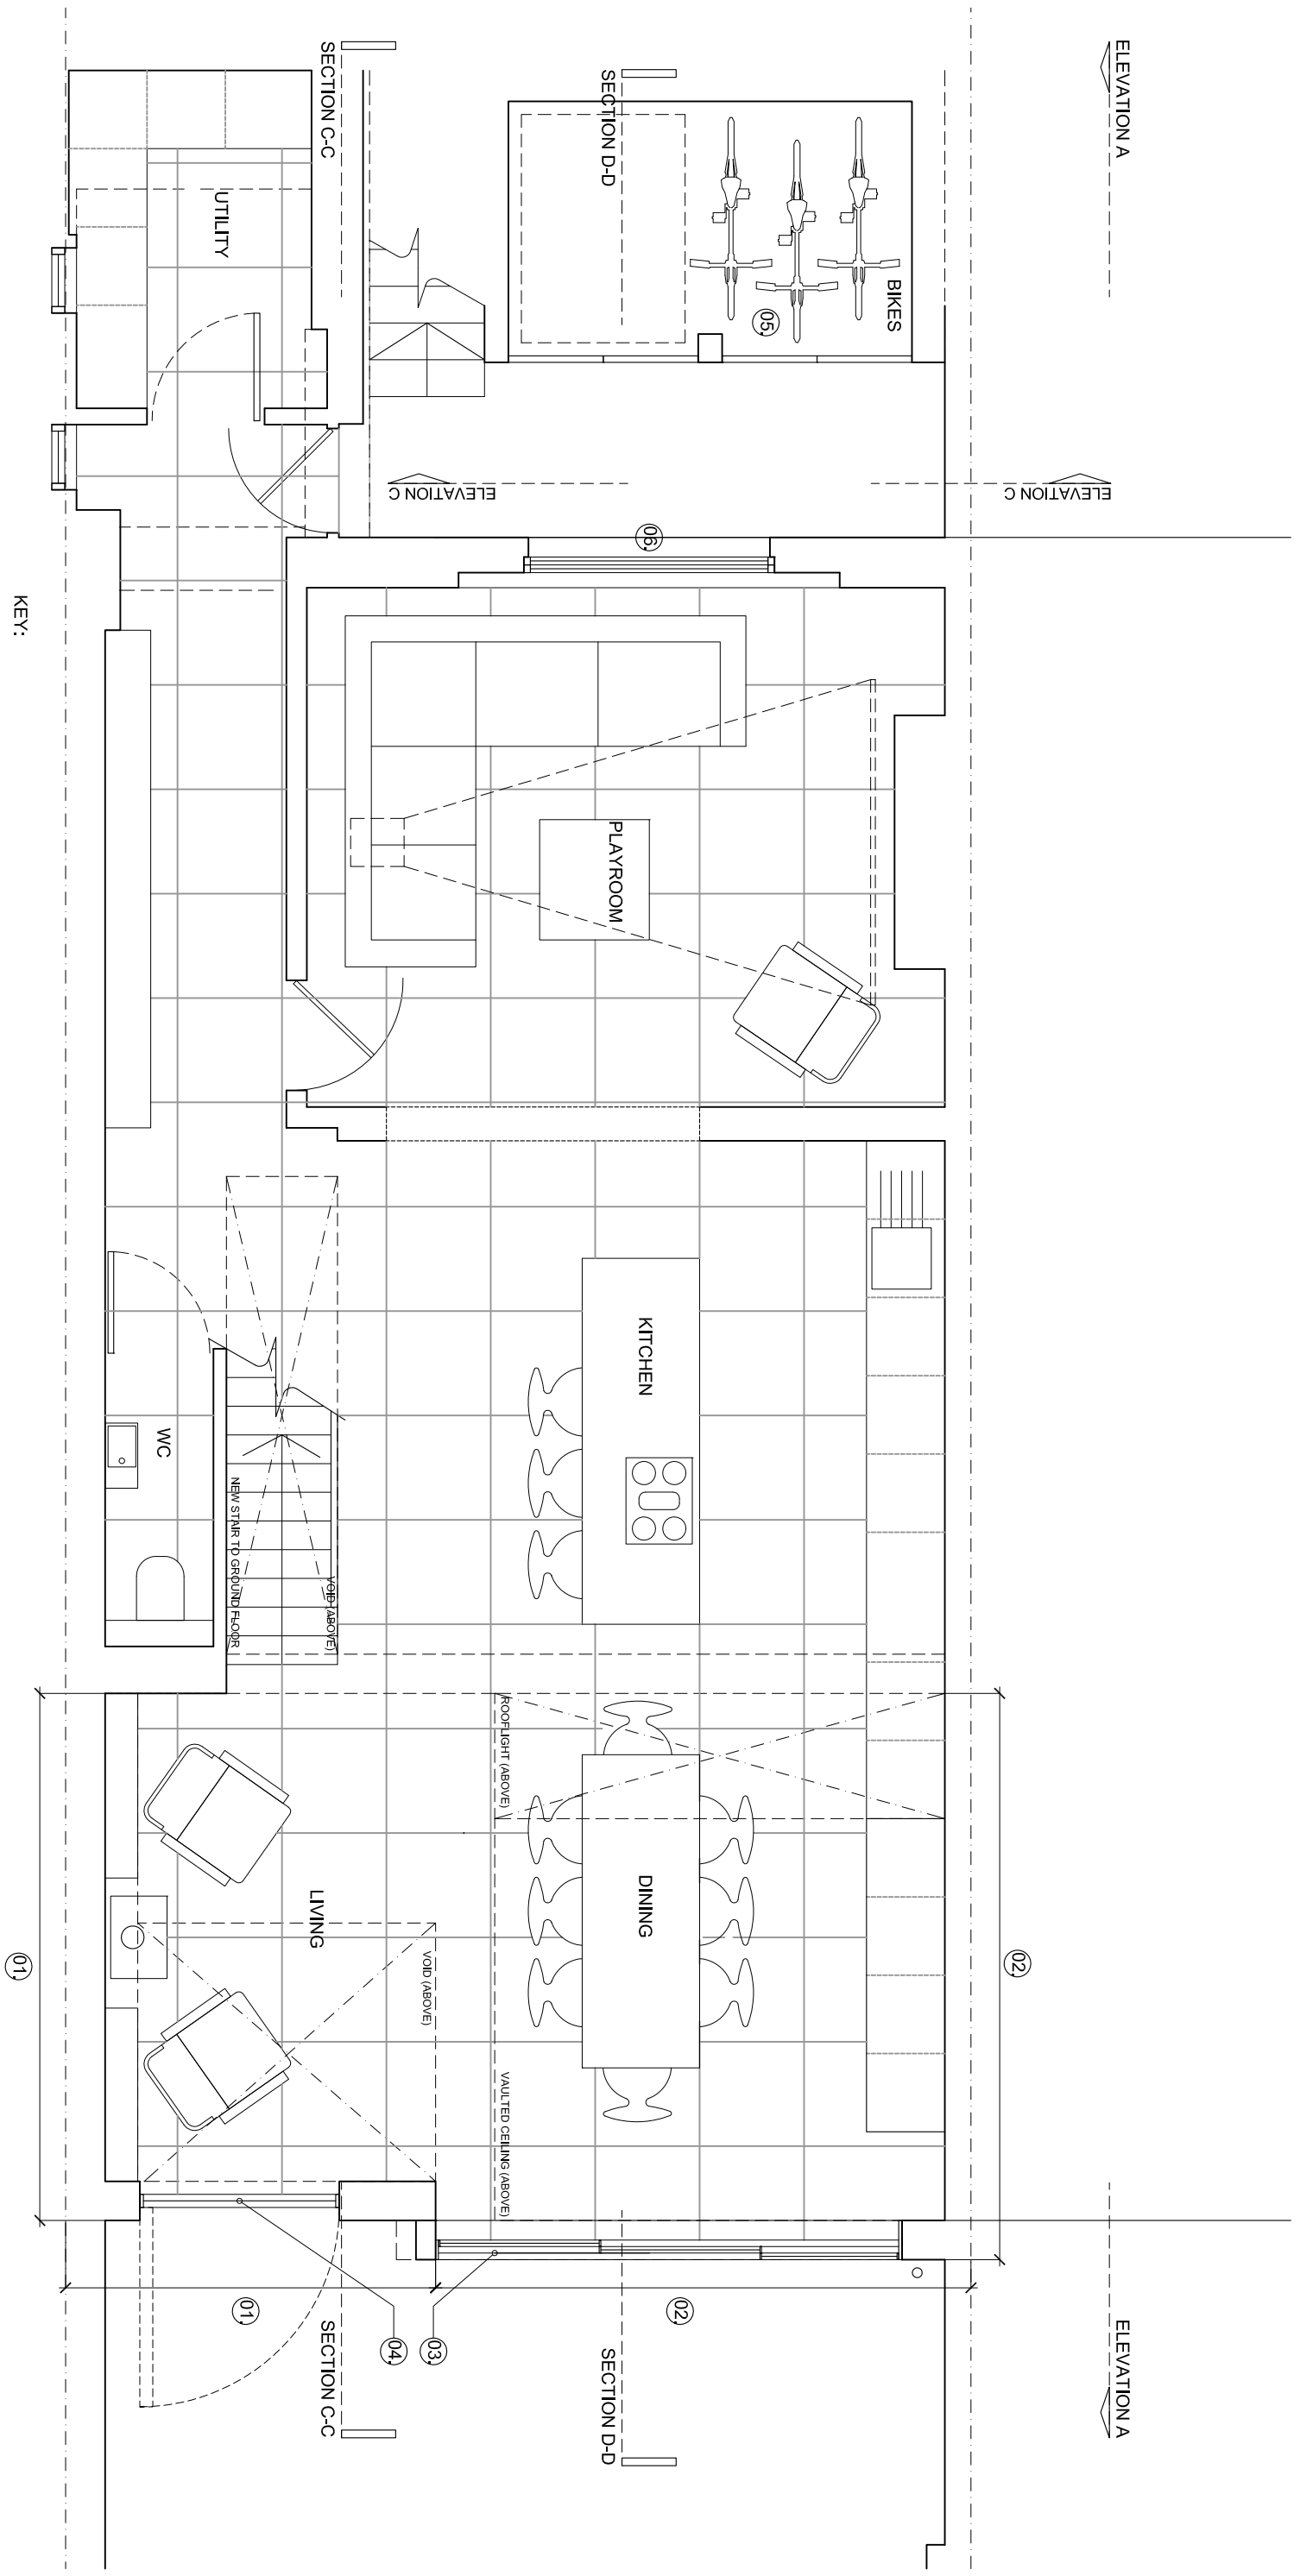

ELEVATION A
ELEVATION B
ELEVATION C
ELEVATION D



- KEY:
- 01. NEW TWO-STOREY REAR EXTENSION TO REPLACE EXISTING
 - 02. NEW SINGLE STOREY REAR EXTENSION
 - 03. NEW PPC ALUMINIUM FRAMED SLIDING DOORS
 - 04. NEW STEEL OVER-SIZE OUTWARD OPENING DOOR
 - 05. NEW RECESSED BIKE AND GARDEN STORE
 - 06. NEW PAINTED TIMBER WINDOW TO REPLACE AND MATCH EXISTING

NOTES:

- 1. Do not scale from this drawing
- 2. Check all levels and dimensions on site before executing work
- 3. Report any discrepancy to the Client immediately
- 4. Execute all work in accordance with all laws, regulations and by-laws

REVISIONS:

- A 14.07.15 revisions made in line with Camden case officers comments of 09.07.15
- B 27.07.15 revisions made in line with Camden case officers comments of 23.07.15

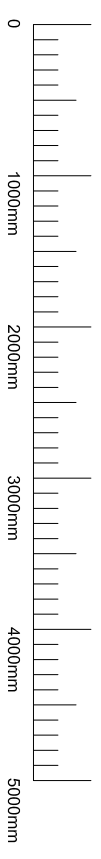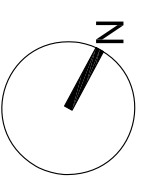

SHER + WHITE ARCHITECTS
CONTACT:
Deborah Sher 07966 205 219
Gemma White 07711 605 633


PROJECT:

41 Dartmouth Park Road
CLIENT:
Jim and Talia Barry

DRAWING:

Proposed Lower Ground Plan
1505/ PL.02_B

format: A3 scale: 1:50 date: Apr 15

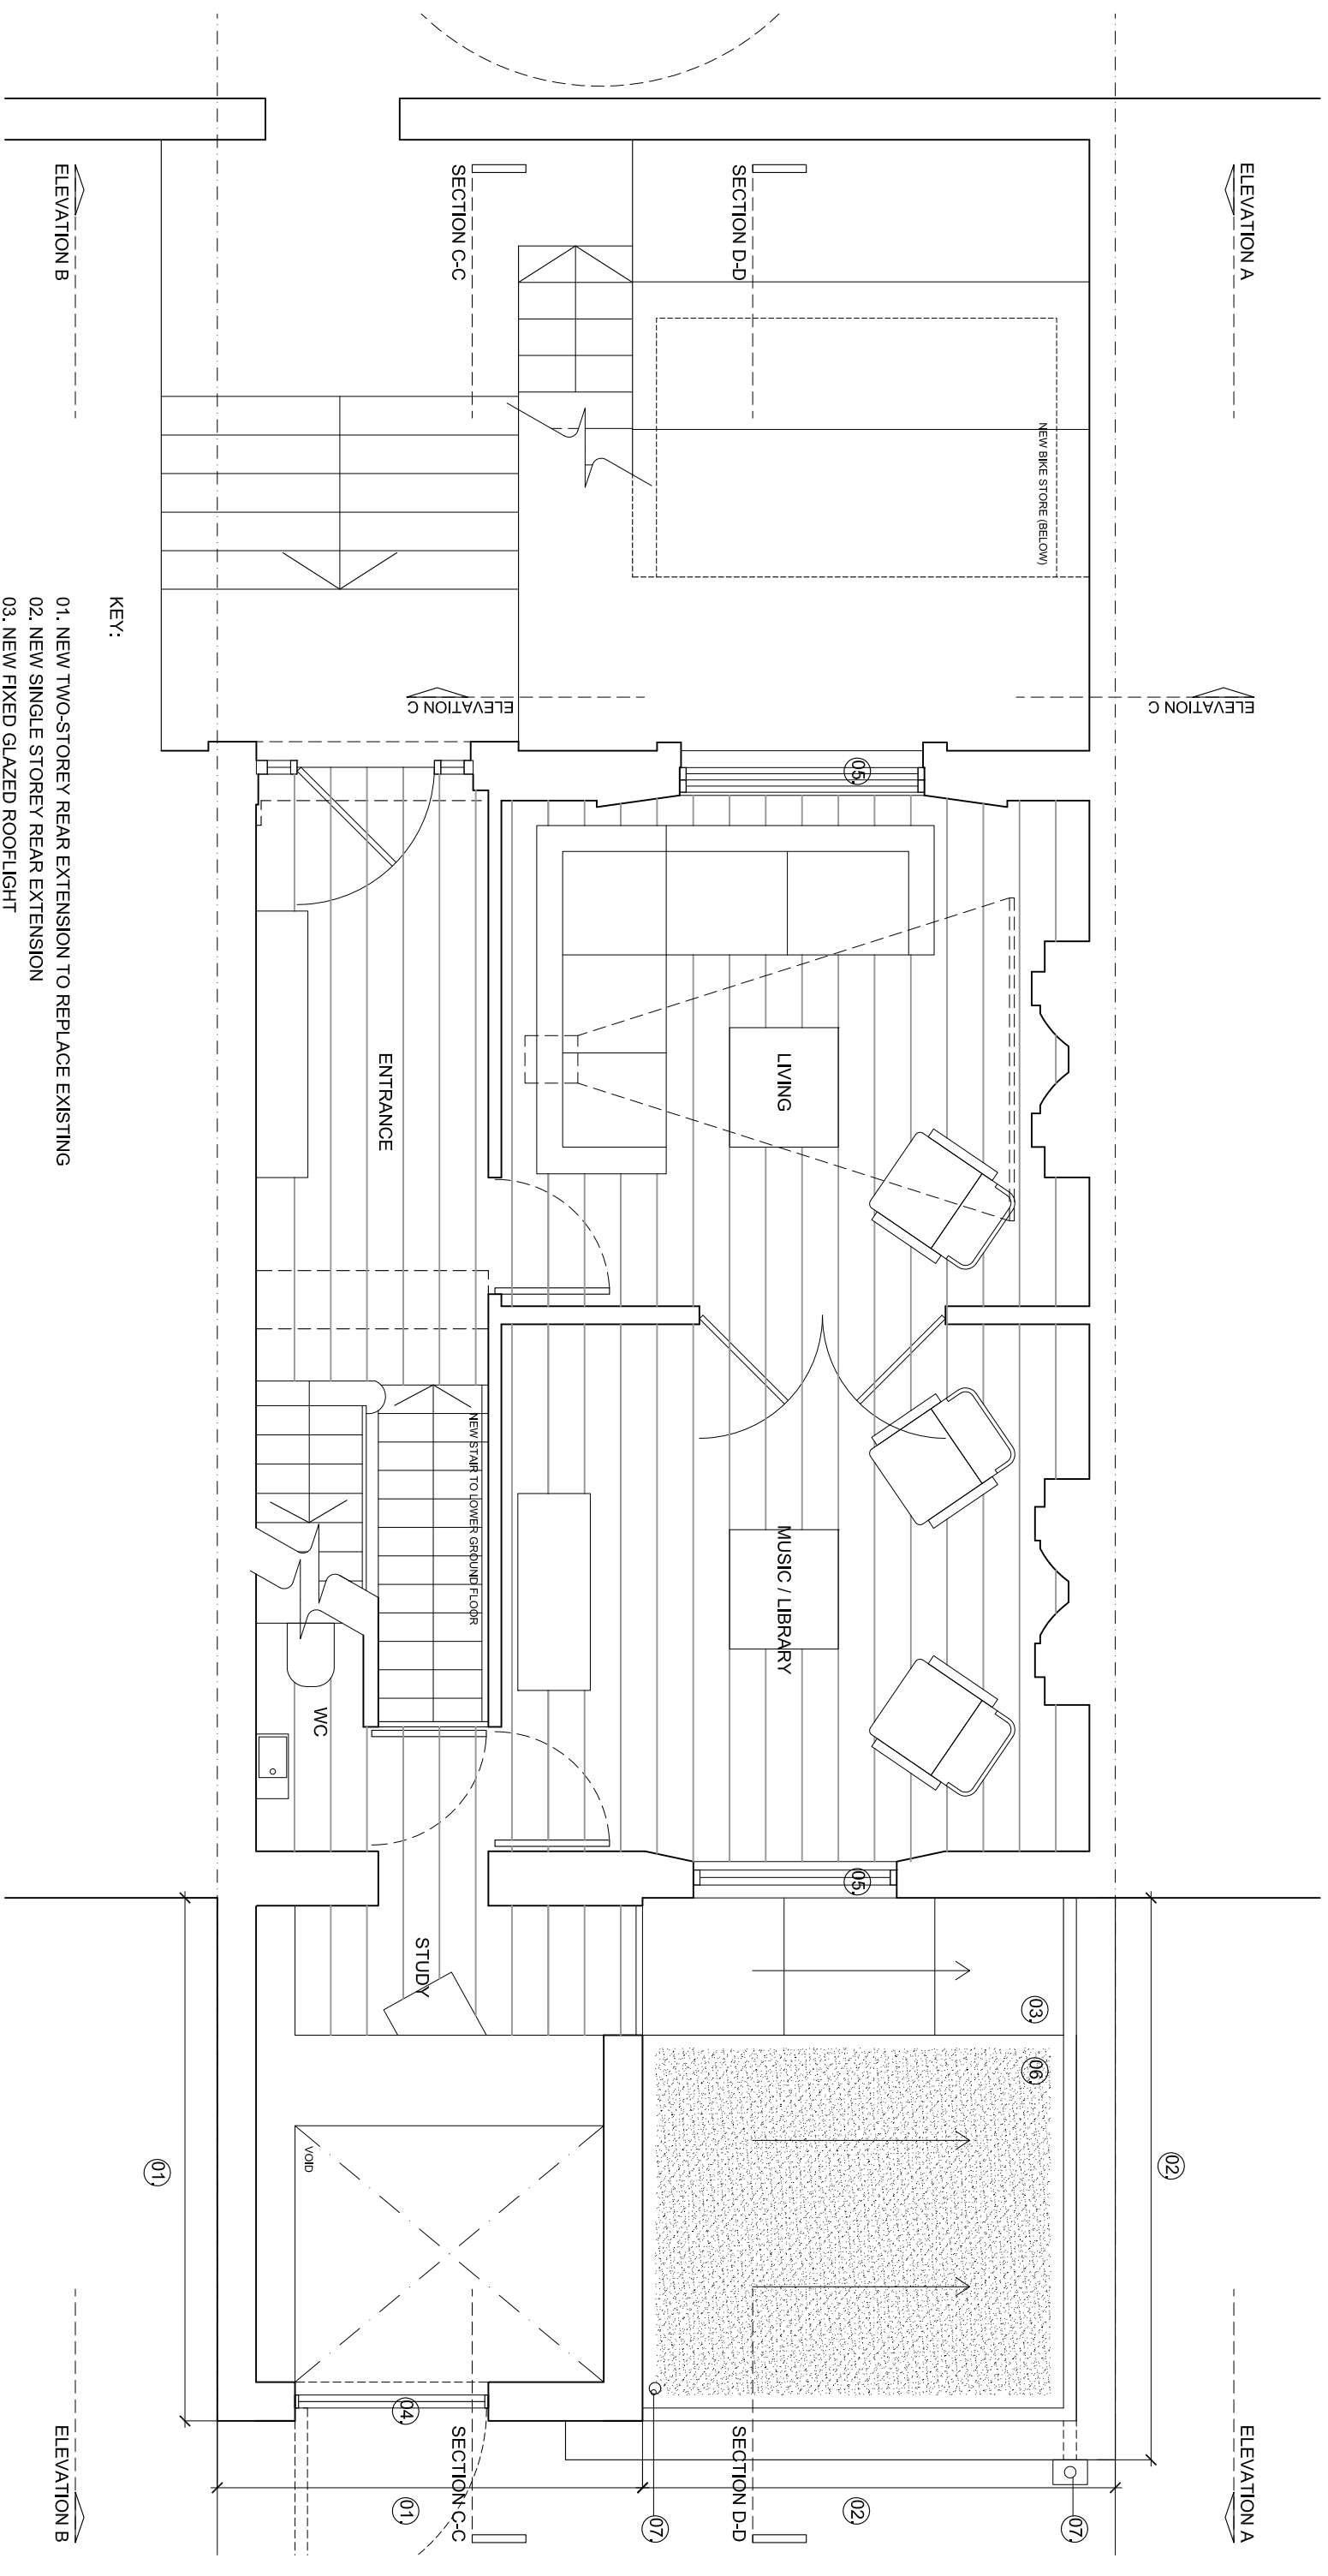

PROPOSED GROUND FLOOR PLAN



- KEY:
- 01. NEW TWO-STOREY REAR EXTENSION TO REPLACE EXISTING
 - 02. NEW SINGLE STOREY REAR EXTENSION
 - 03. NEW FIXED GLAZED ROOFLIGHT
 - 04. NEW STEEL OVER-SIZE OUTWARD OPENING DOOR
 - 05. NEW PAINTED TIMBER WINDOW TO REPLACE AND MATCH EXISTING
 - 06. NEW SEDUM ROOF
 - 07. NEW BLACK CAST IRON RWP (& HOPPER)

NOTES:

- 1. Do not scale from this drawing
- 2. Check all levels and dimensions on site before executing work
- 3. Report any discrepancy to the Client immediately
- 4. Execute all work in accordance with all laws, regulations and by-laws

REVISIONS:

- A 14.07.15 revisions made in line with Camden case officers comments of 09.07.15
- B 27.07.15 revisions made in line with Camden case officers comments of 23.07.15

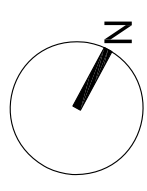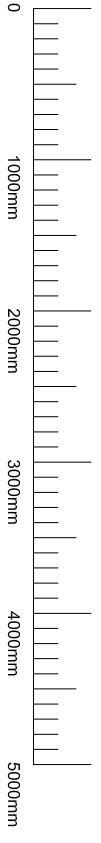

SHER + WHITE ARCHITECTS

CONTACT:
Deborah Sher 07966 205 219
Gemma White 07711 605 633

PROJECT:

41 Dartmouth Park Road

CLIENT:

Jim and Talia Barry

DRAWING:


Proposed Ground Floor Plan

1505/ PL.03_B

format:	scale:	date:
A3	1:50	Apr 15

ELEVATION A

ELEVATION A

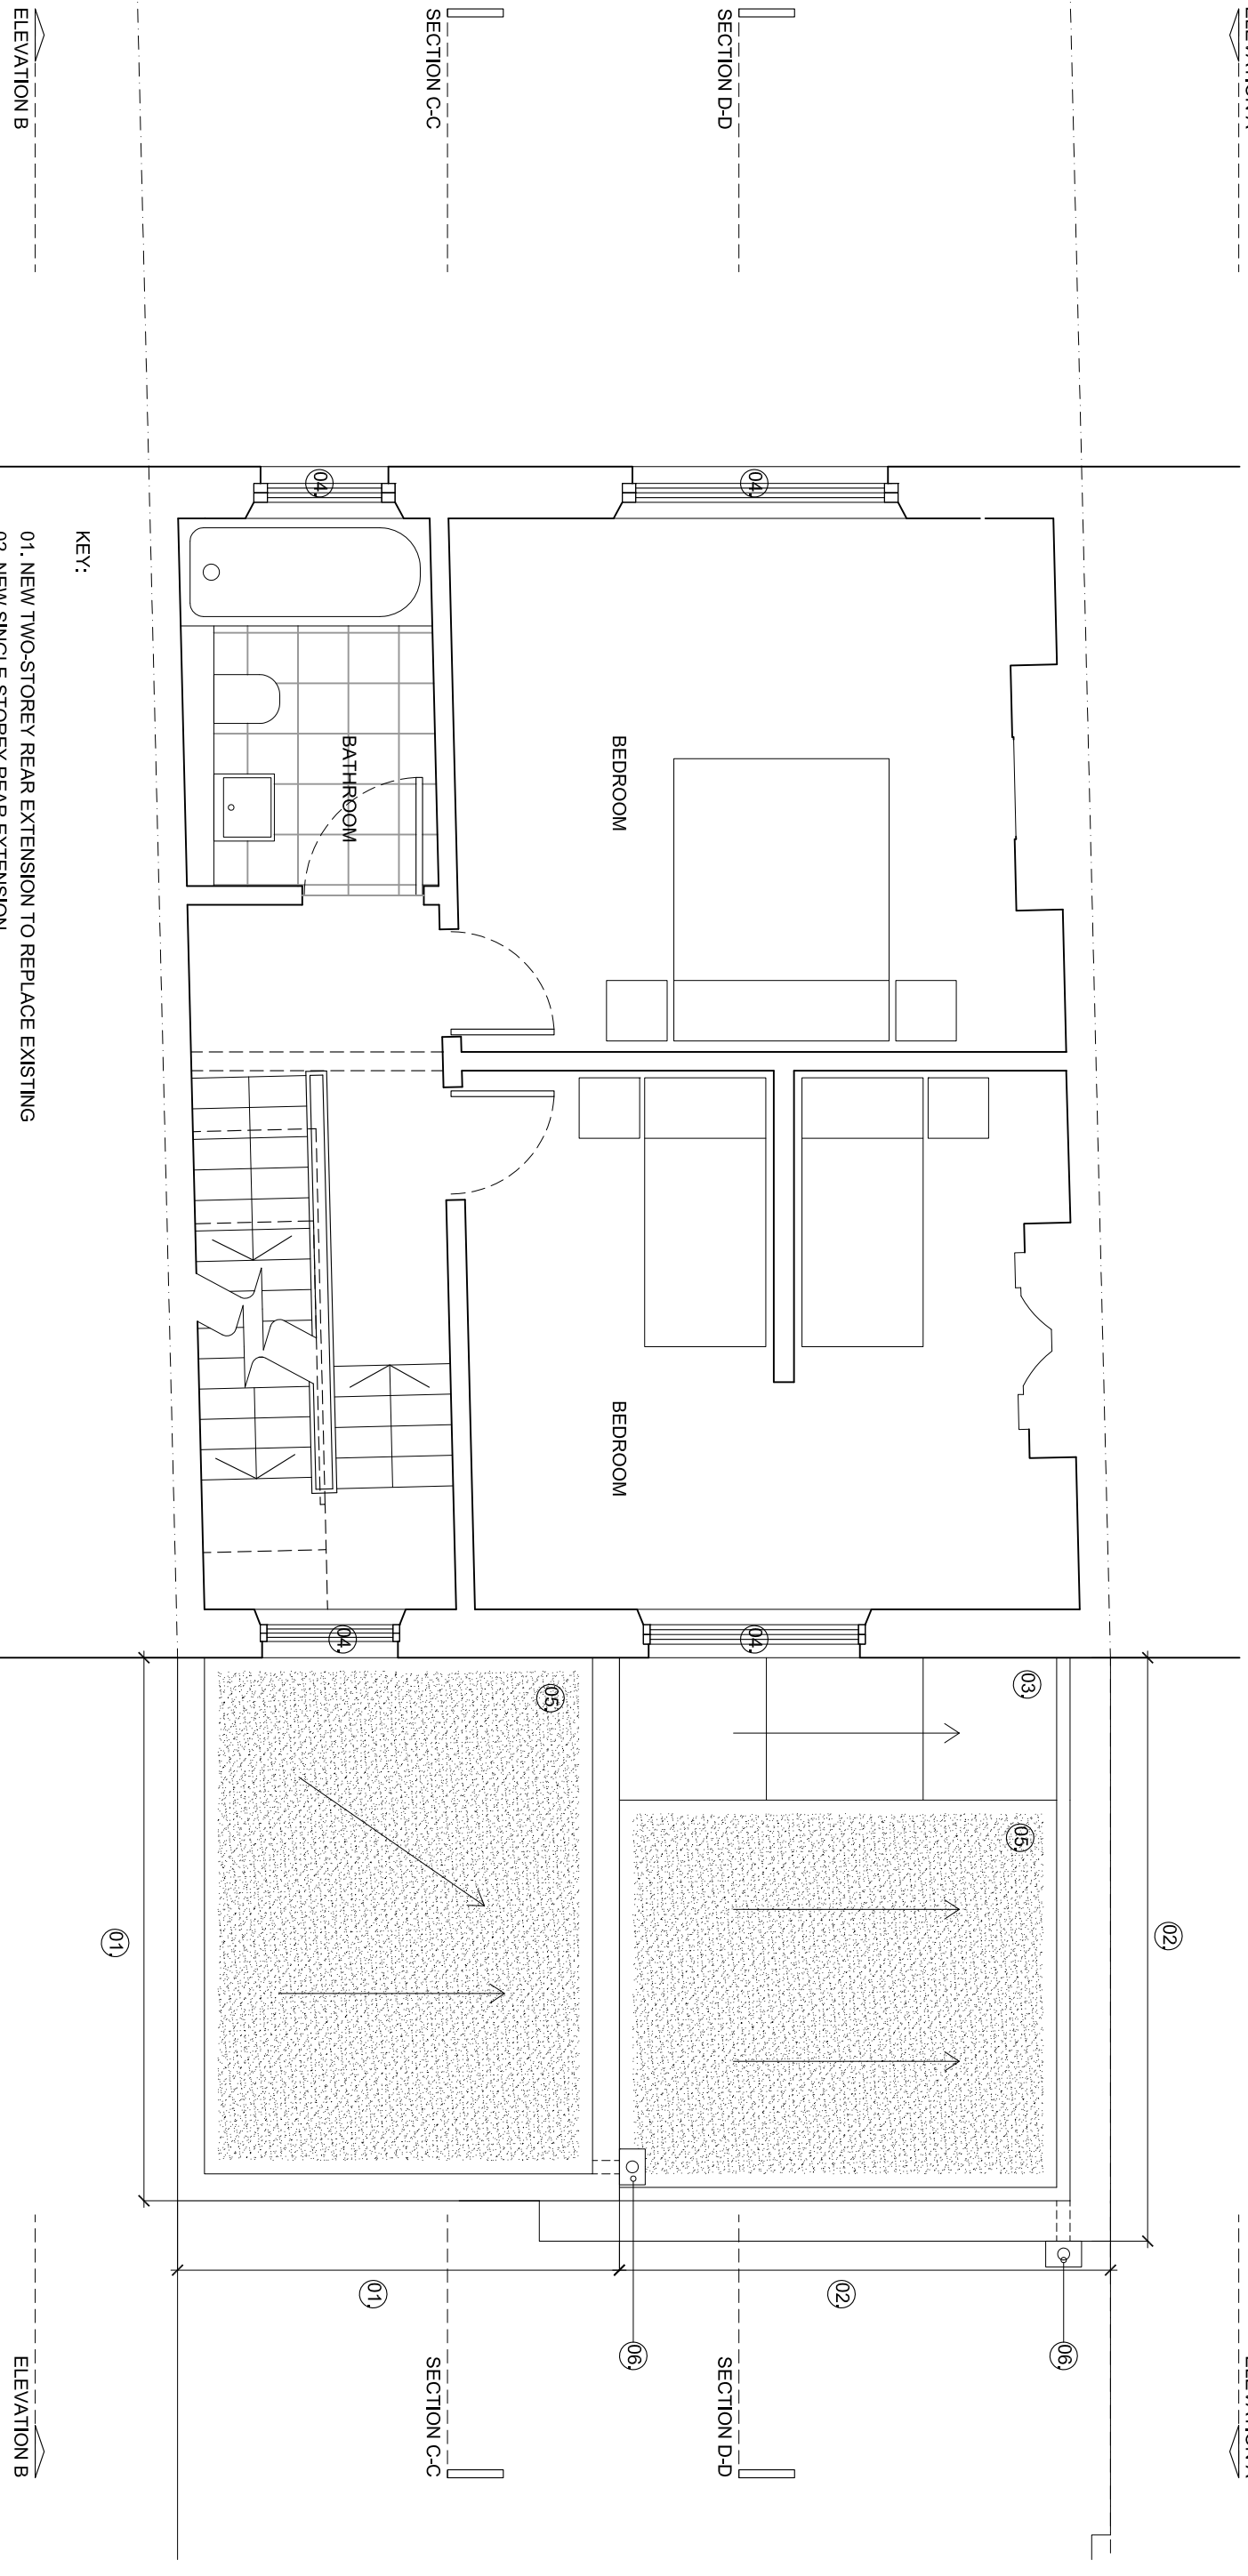

PROPOSED FIRST FLOOR PLAN


- KEY:
- 01. NEW TWO-STOREY REAR EXTENSION TO REPLACE EXISTING
 - 02. NEW SINGLE STOREY REAR EXTENSION
 - 03. NEW FIXED GLAZED ROOFLIGHT
 - 04. NEW PAINTED TIMBER WINDOW TO REPLACE AND MATCH EXISTING
 - 05. NEW SEDUM ROOF
 - 06. NEW BLACK CAST IRON RWP (& HOPPER)

NOTES:

1. Do not scale from this drawing
2. Check all levels and dimensions on site before executing work
3. Report any discrepancy to the Client immediately
4. Execute all work in accordance with all laws, regulations and by-laws

REVISIONS:

- | | | |
|---|----------|---|
| A | 14.07.15 | revisions made in line with Camden case officers comments of 09.07.15 |
| B | 27.07.15 | revisions made in line with Camden case officers comments of 23.07.15 |

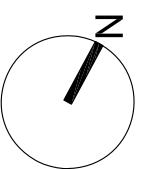

SHER + WHITE
ARCHITECTS

CONTACT:

Deborah Sher 07966 205 219
Gemma White 07711 605 633

PROJECT:

41 Dartmouth Park Road

CLIENT:

Jim and Talia Barry

DRAWING:

Proposed **First Floor Plan**

1505/ PL.04_B

format:

A3

scale:


1:50

date:

Apr 15

ELEVATION A

ELEVATION A

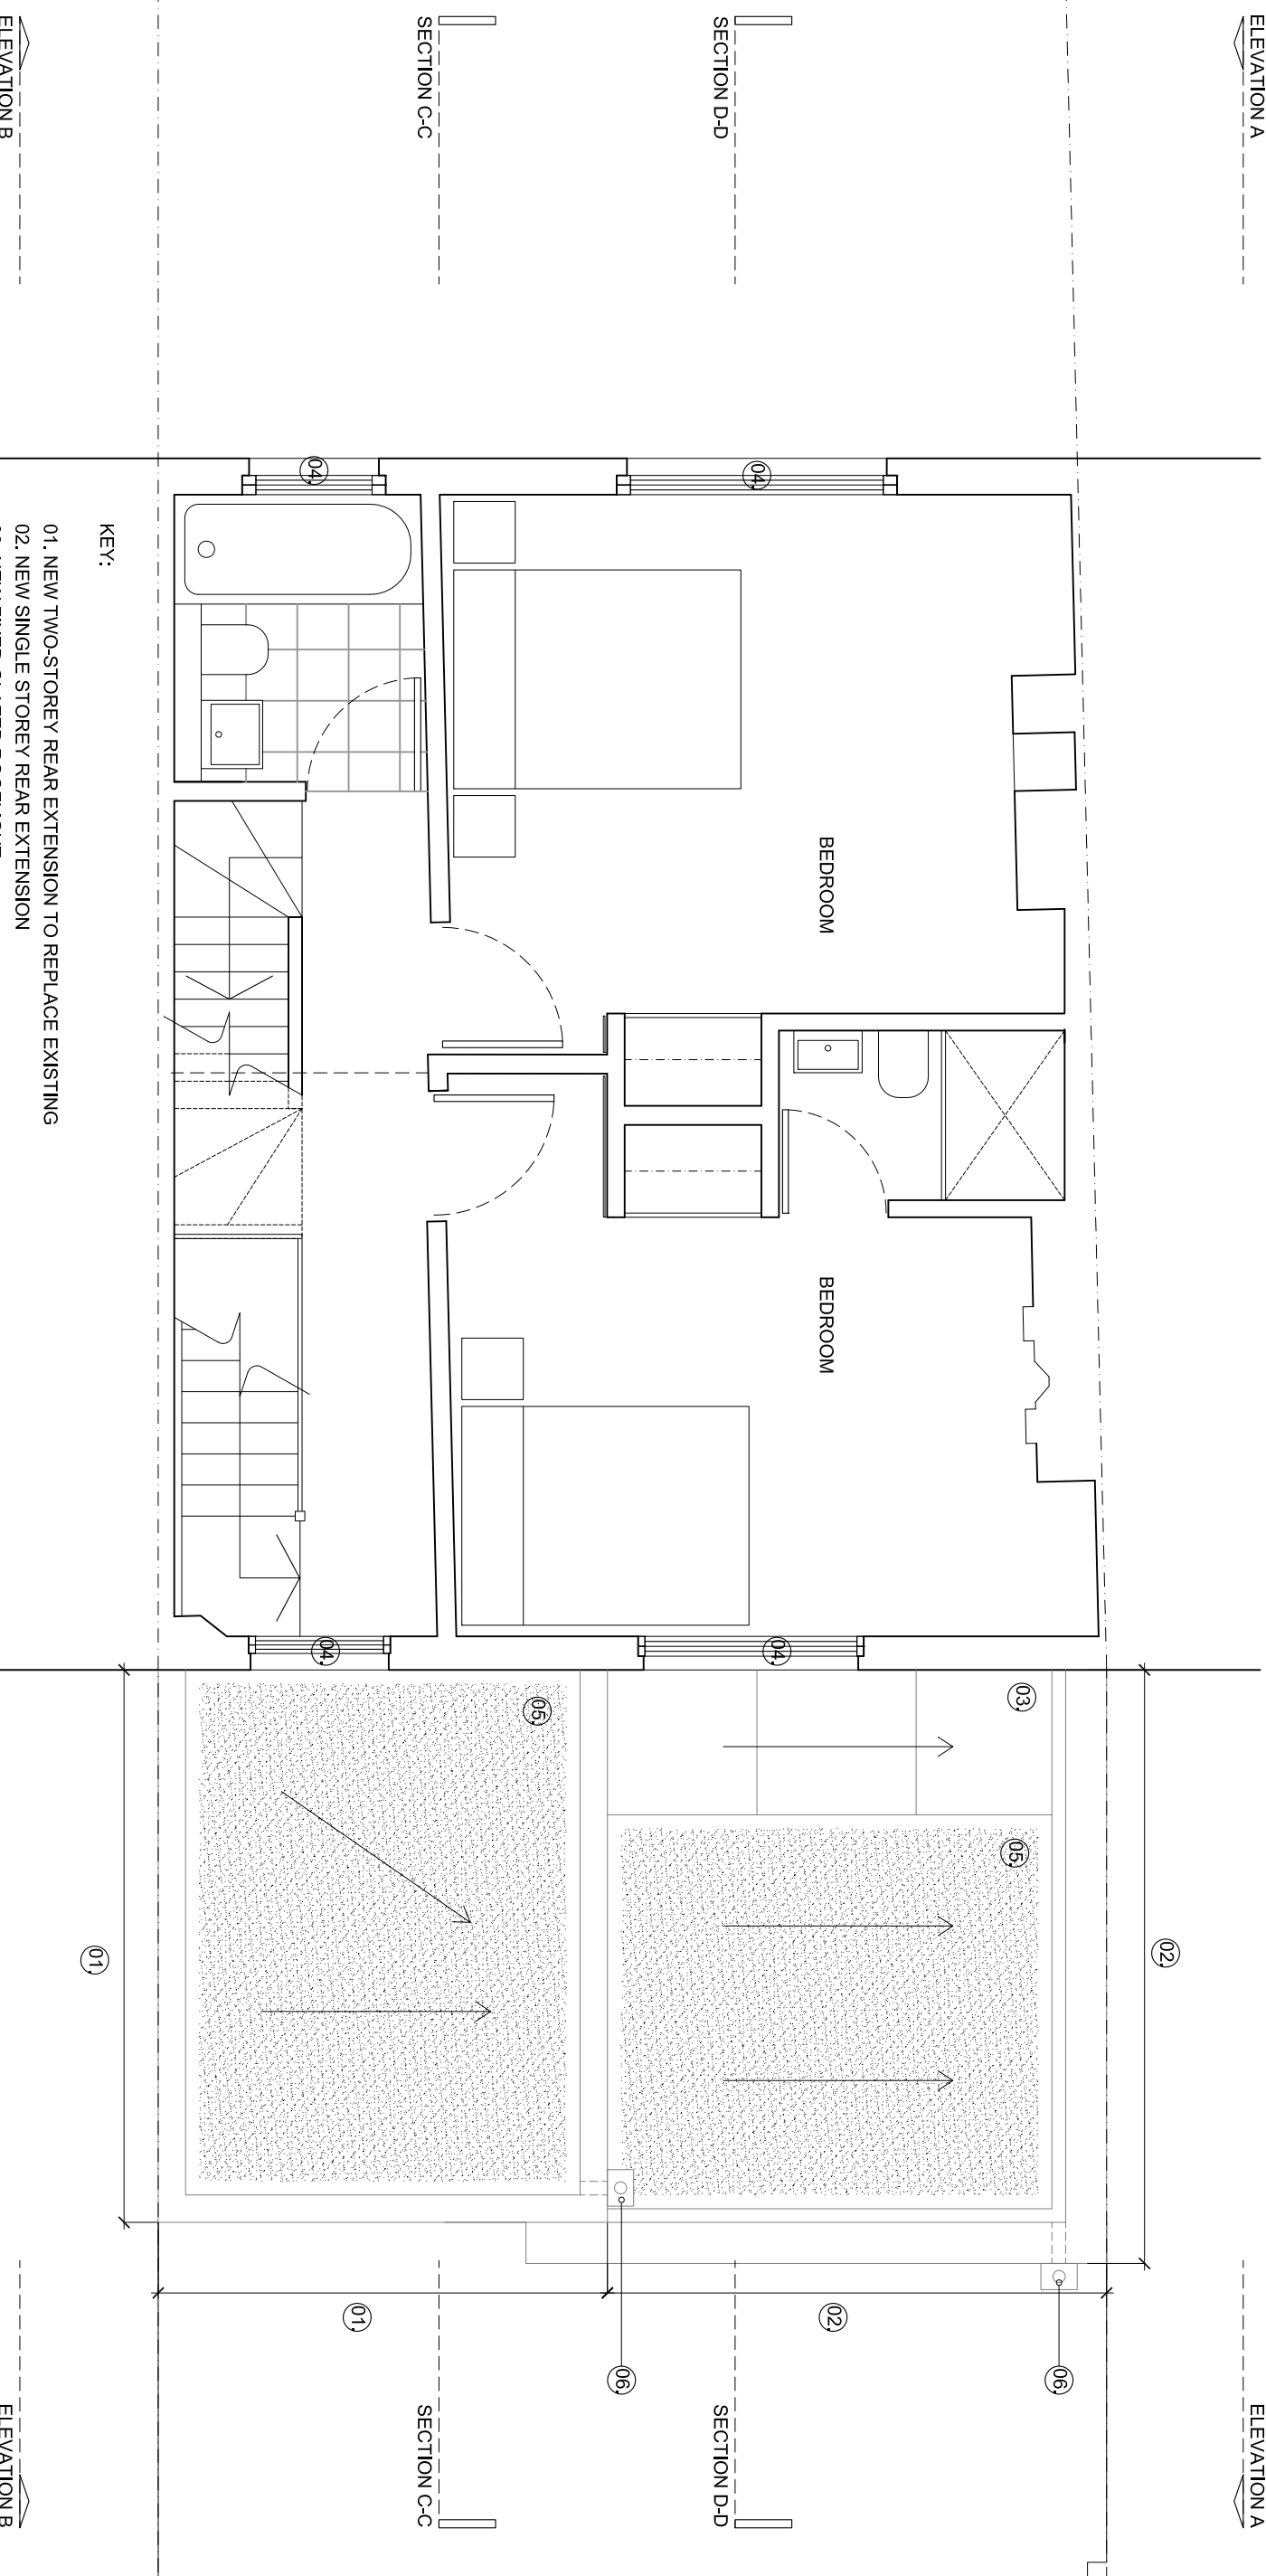

KEY:

- 01. NEW TWO-STOREY REAR EXTENSION TO REPLACE EXISTING
- 02. NEW SINGLE STOREY REAR EXTENSION
- 03. NEW FIXED GLAZED ROOFLIGHT
- 04. NEW PAINTED TIMBER WINDOW TO REPLACE AND MATCH EXISTING
- 05. NEW SEDUM ROOF
- 06. NEW BLACK CAST IRON RWP (& HOPPER)

ELEVATION B

ELEVATION B


PROPOSED SECOND FLOOR PLAN

NOTES:

1. Do not scale from this drawing
2. Check all levels and dimensions on site before executing work
3. Report any discrepancy to the Client immediately
4. Execute all work in accordance with all laws, regulations and by-laws

REVISIONS:

- | | | |
|---|----------|---|
| A | 14.07.15 | revisions made in line with Camden case officers comments of 09.07.15 |
| B | 27.07.15 | revisions made in line with Camden case officers comments of 23.07.15 |

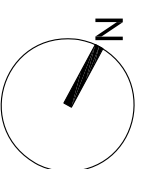

SHER + WHITE ARCHITECTS

CONTACT:

Deborah Sher 07966 205 219
Gemma White 07711 605 633

PROJECT:

41 Dartmouth Park Road

CLIENT:

Jim and Talia Barry

DRAWING:

Proposed **Second Floor Plan**

1505/ PL.05_B

format:

A3

scale:


1:50

date:

Apr 15

ELEVATION A

ELEVATION A

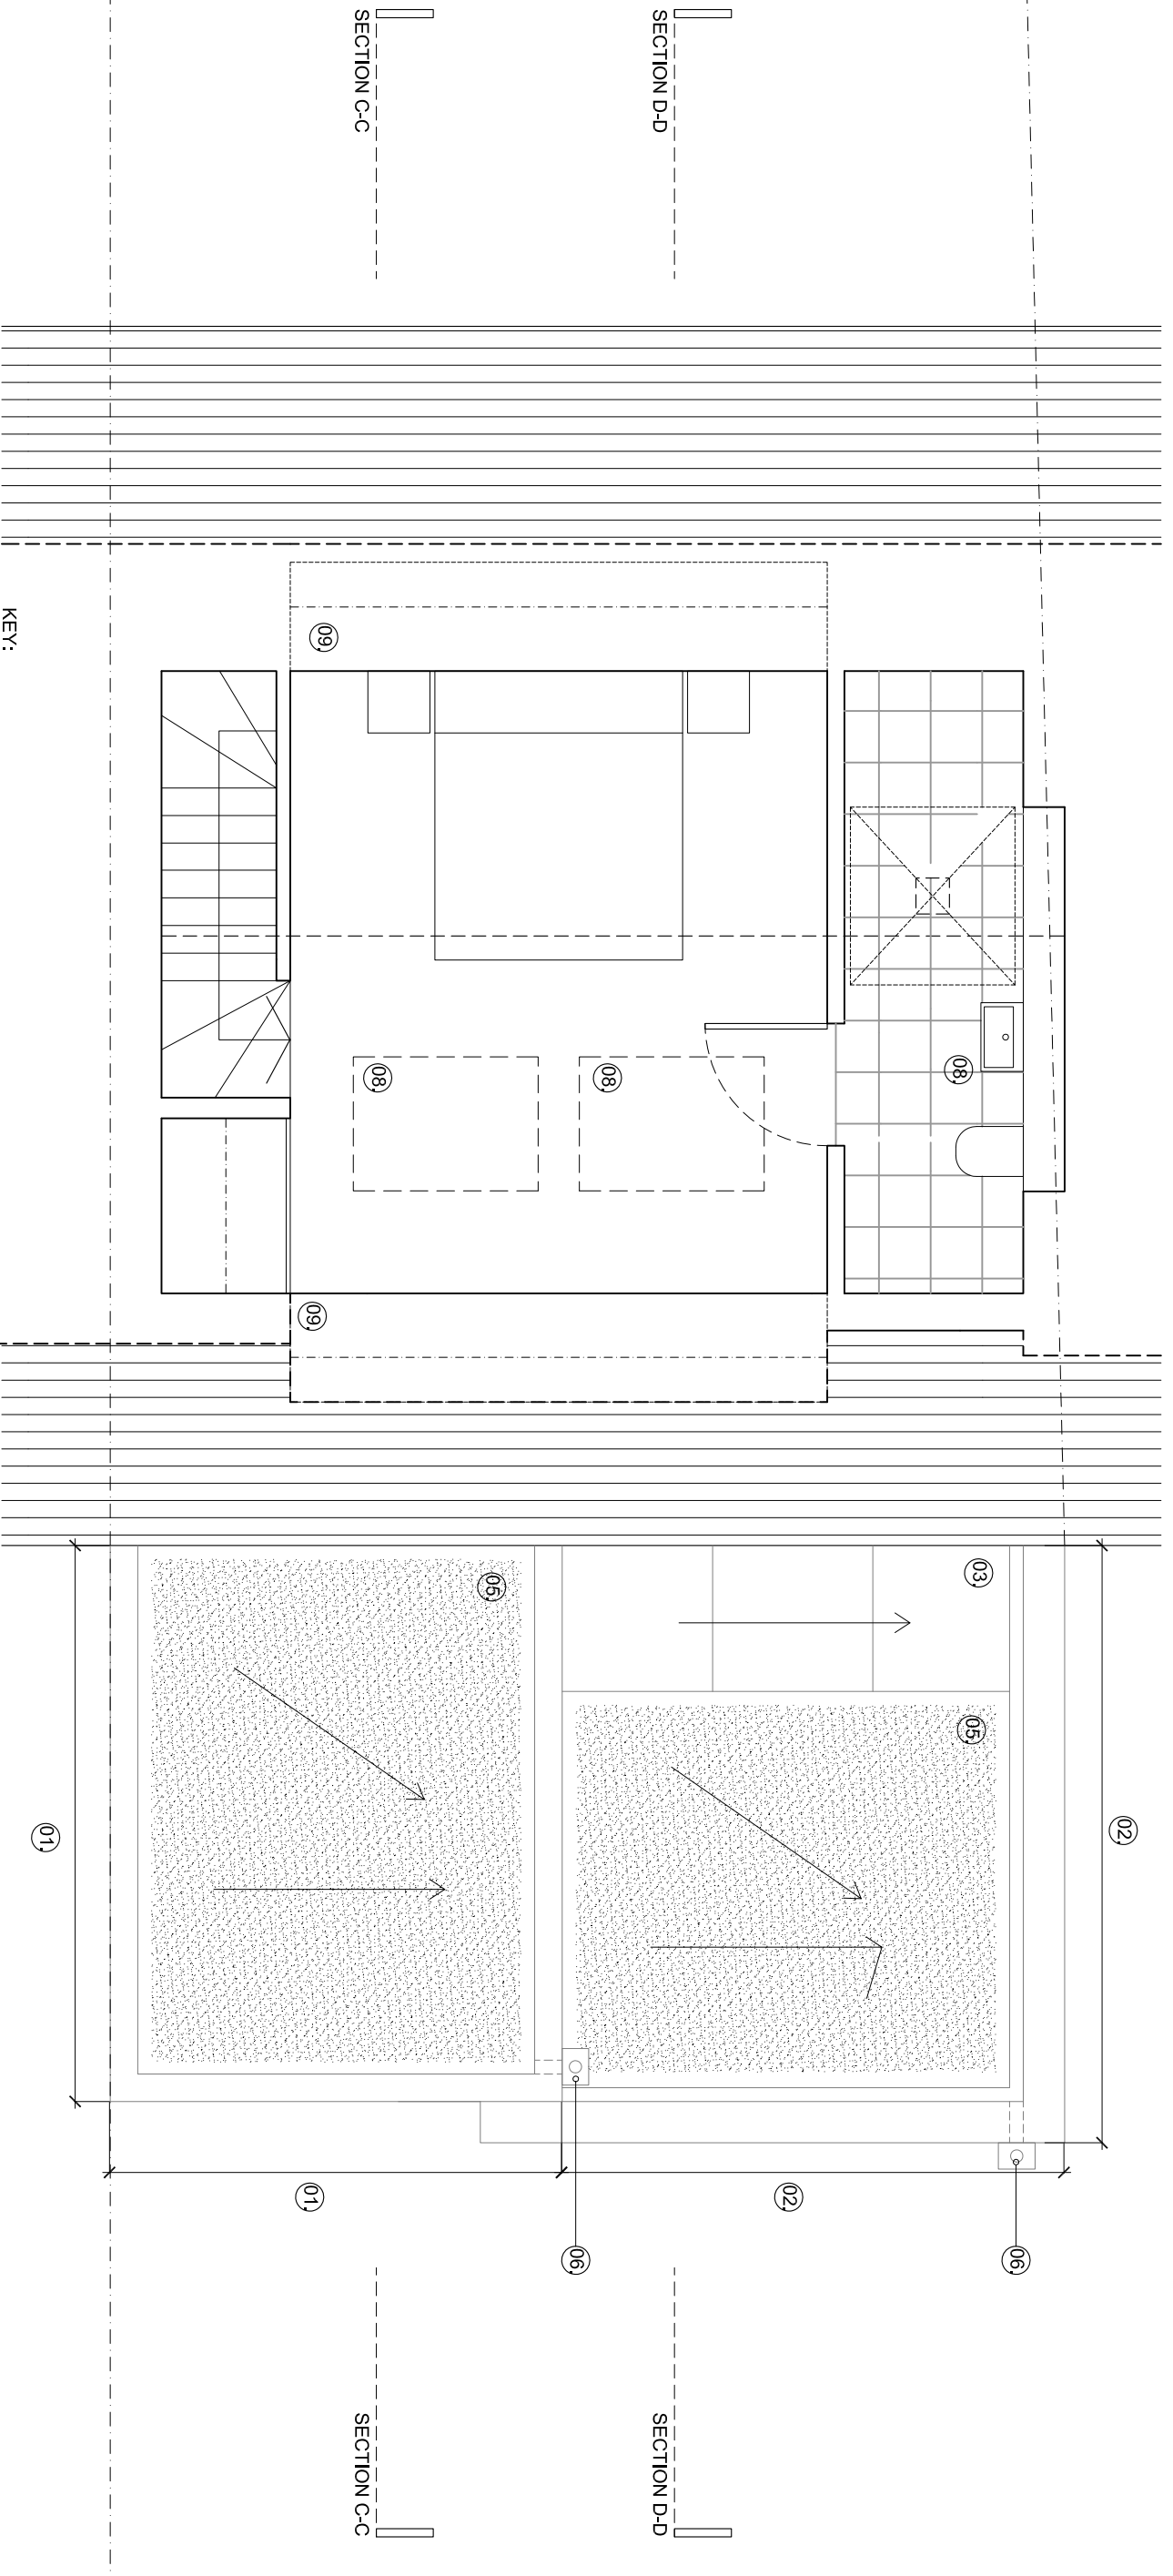


PROPOSED LOFT PLAN

NOTES:

1. Do not scale from this drawing
2. Check all levels and dimensions on site before executing work
3. Report any discrepancy to the Client immediately
4. Execute all work in accordance with all laws, regulations and by-laws

REVISIONS:

- | | | |
|---|----------|---|
| A | 14.07.15 | revisions made in line with Camden case officers comments of 09.07.15 |
| B | 27.07.15 | revisions made in line with Camden case officers comments of 23.07.15 |

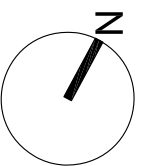

SHER + WHITE ARCHITECTS
CONTACT:

Deborah Sher 07966 205 219
Gemma White 07711 605 633

PROJECT:

41 Dartmouth Park Road
CLIENT:

Jim and Talia Barry

DRAWING:

Proposed Loft Area Plan
1505/ PL.06_B

format:

A3

scale:


1:50

date:

Apr 15

ELEVATION A

ELEVATION A

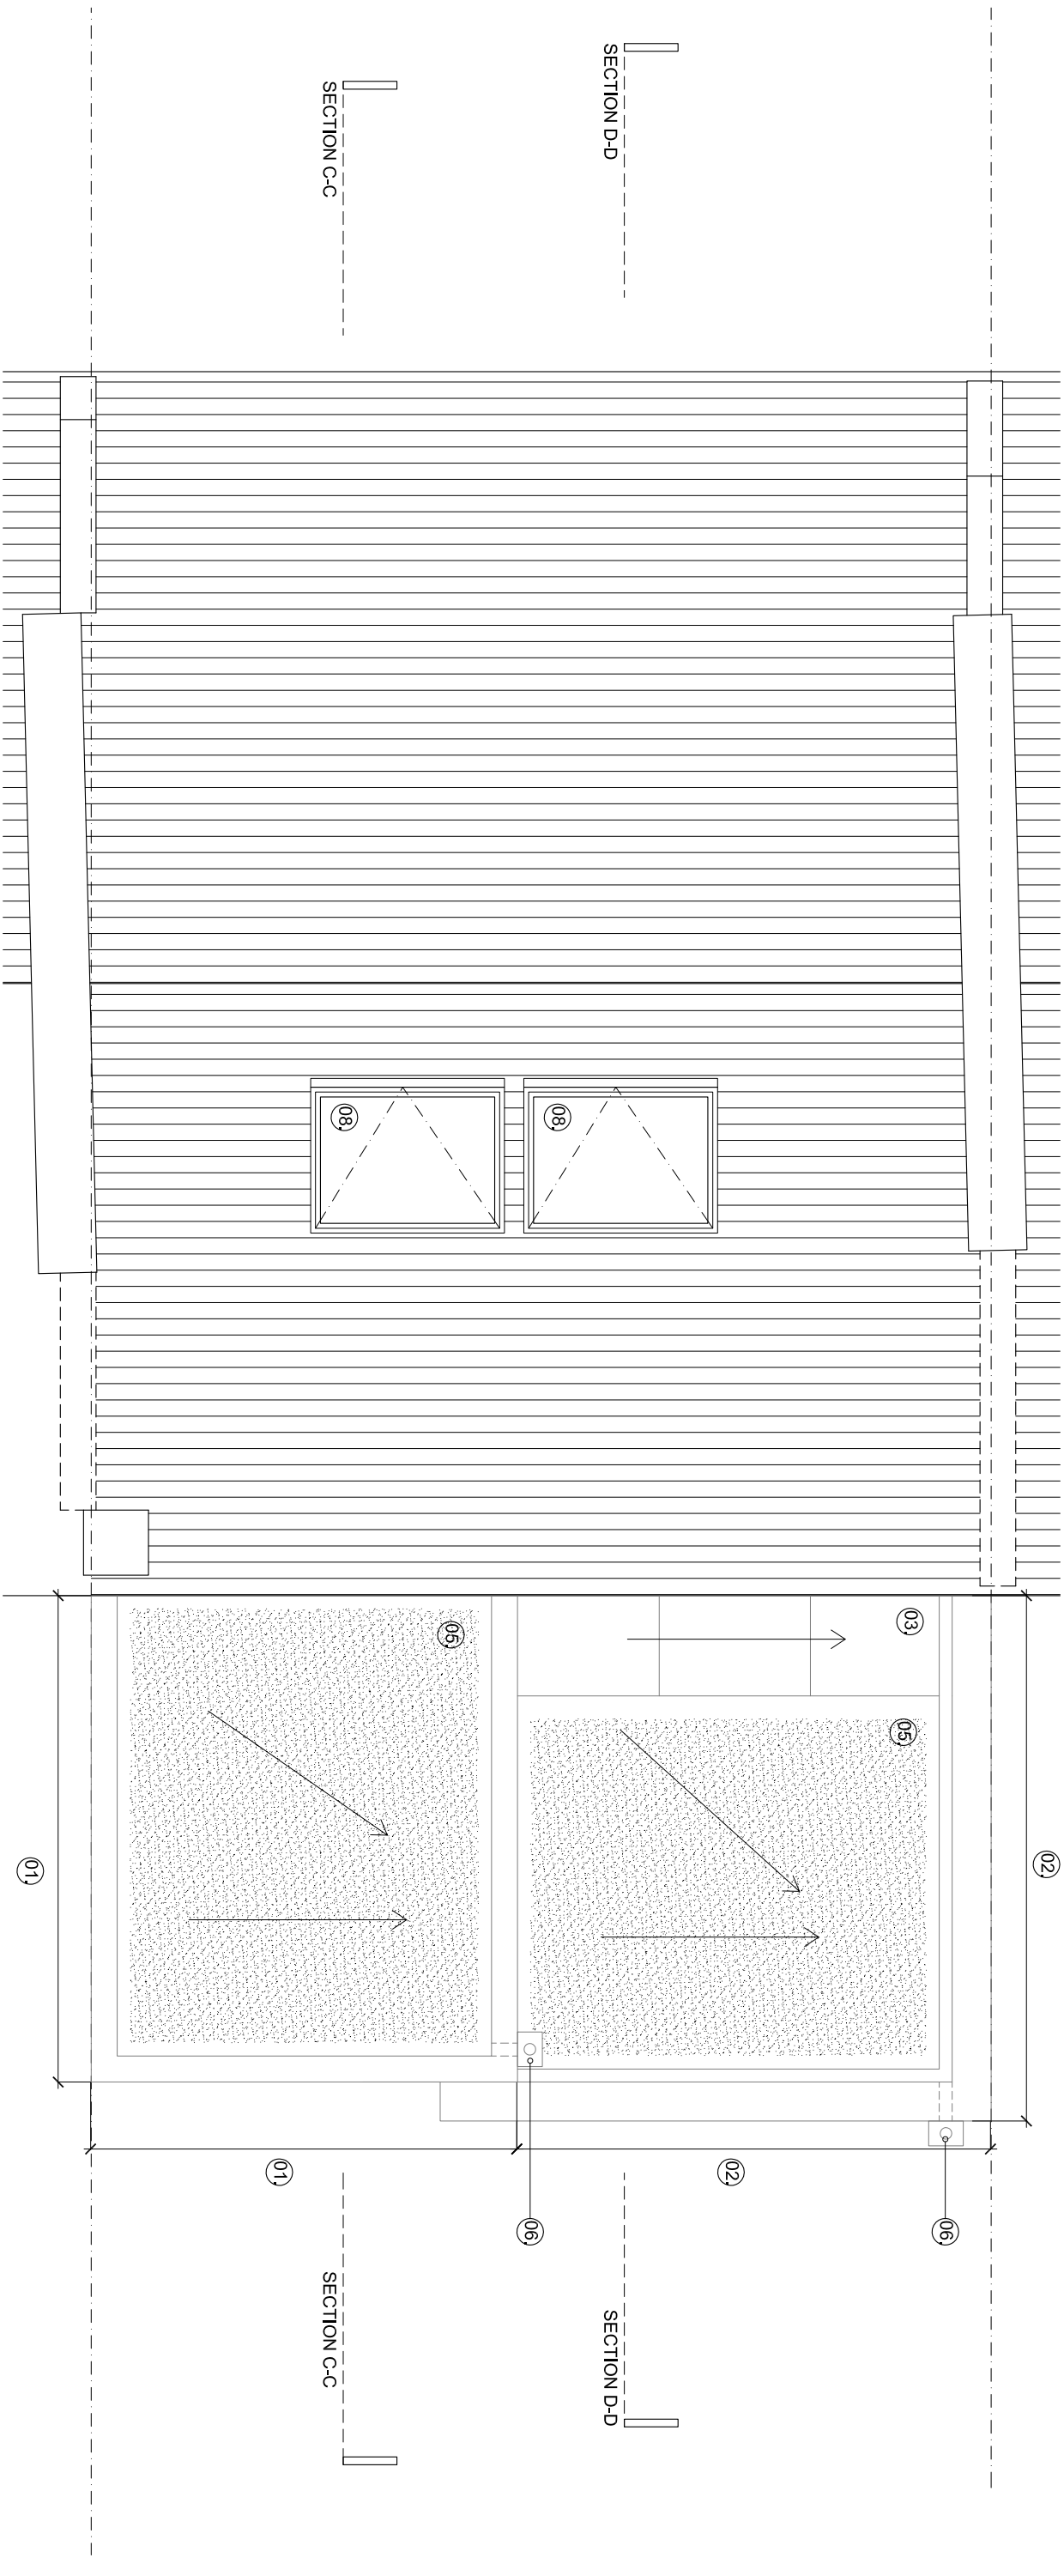

ELEVATION B

ELEVATION B

PROPOSED ROOF PLAN


- KEY:
- 01. NEW TWO-STOREY REAR EXTENSION TO REPLACE EXISTING
 - 02. NEW SINGLE STOREY REAR EXTENSION
 - 03. NEW FIXED GLAZED ROOFLIGHT
 - 04. NEW PAINTED TIMBER WINDOW TO REPLACE AND MATCH EXISTING
 - 05. NEW SEDUM ROOF
 - 06. NEW BLACK CAST IRON RWP (& HOPPER)
 - 07. NEW LEAD CLAD DORMER WINDOW
 - 08. NEW CONSERVATION STYLE ROOFLIGHTS
 - 09. NEW ROOFLIGHTS

NOTES:

- 1. Do not scale from this drawing
- 2. Check all levels and dimensions on site before executing work
- 3. Report any discrepancy to the Client immediately
- 4. Execute all work in accordance with all laws, regulations and by-laws

REVISIONS:

- A 14.07.15 revisions made in line with Camden case officers comments of 09.07.15
- B 27.07.15 revisions made in line with Camden case officers comments of 23.07.15

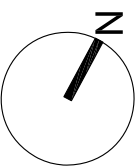

SHER + WHITE
ARCHITECTS
CONTACT:

Deborah Sher 07966 205 219
Gemma White 07711 605 633

PROJECT:

41 Dartmouth Park Road
CLIENT:

Jim and Talia Barry

DRAWING:

Proposed Roof Plan
1505/ PL.07_B

format: A3 scale: 1:50 date: Apr 15



43 DARTMOUTH
PARK ROAD

41 DARTMOUTH PARK ROAD

39 DARTMOUTH
PARK ROAD

NOTES:

1. Do not scale from this drawing
2. Check all levels and dimensions on site before executing work
3. Report any discrepancy to the Client immediately
4. Execute all work in accordance with all laws, regulations and by-laws

REVISIONS:

A 14.07.15
revisions made in line with Camden case officer's comments of 09.07.15

B 27.07.15
revisions made in line with Camden case officers comments of 23.07.15

**SHER + WHITE
ARCHITECTS**

CONTACT:

Deborah Sher 07966 205 219
Gemma White 07711 605 633

PROJECT:

41 Dartmouth Park Road

CLIENT:


Jim and Talia Barry

DRAWING:

Proposed Front Elevation

1505/ PL.08_ B

format:	scale:	date:
A3	1:50	Apr 15

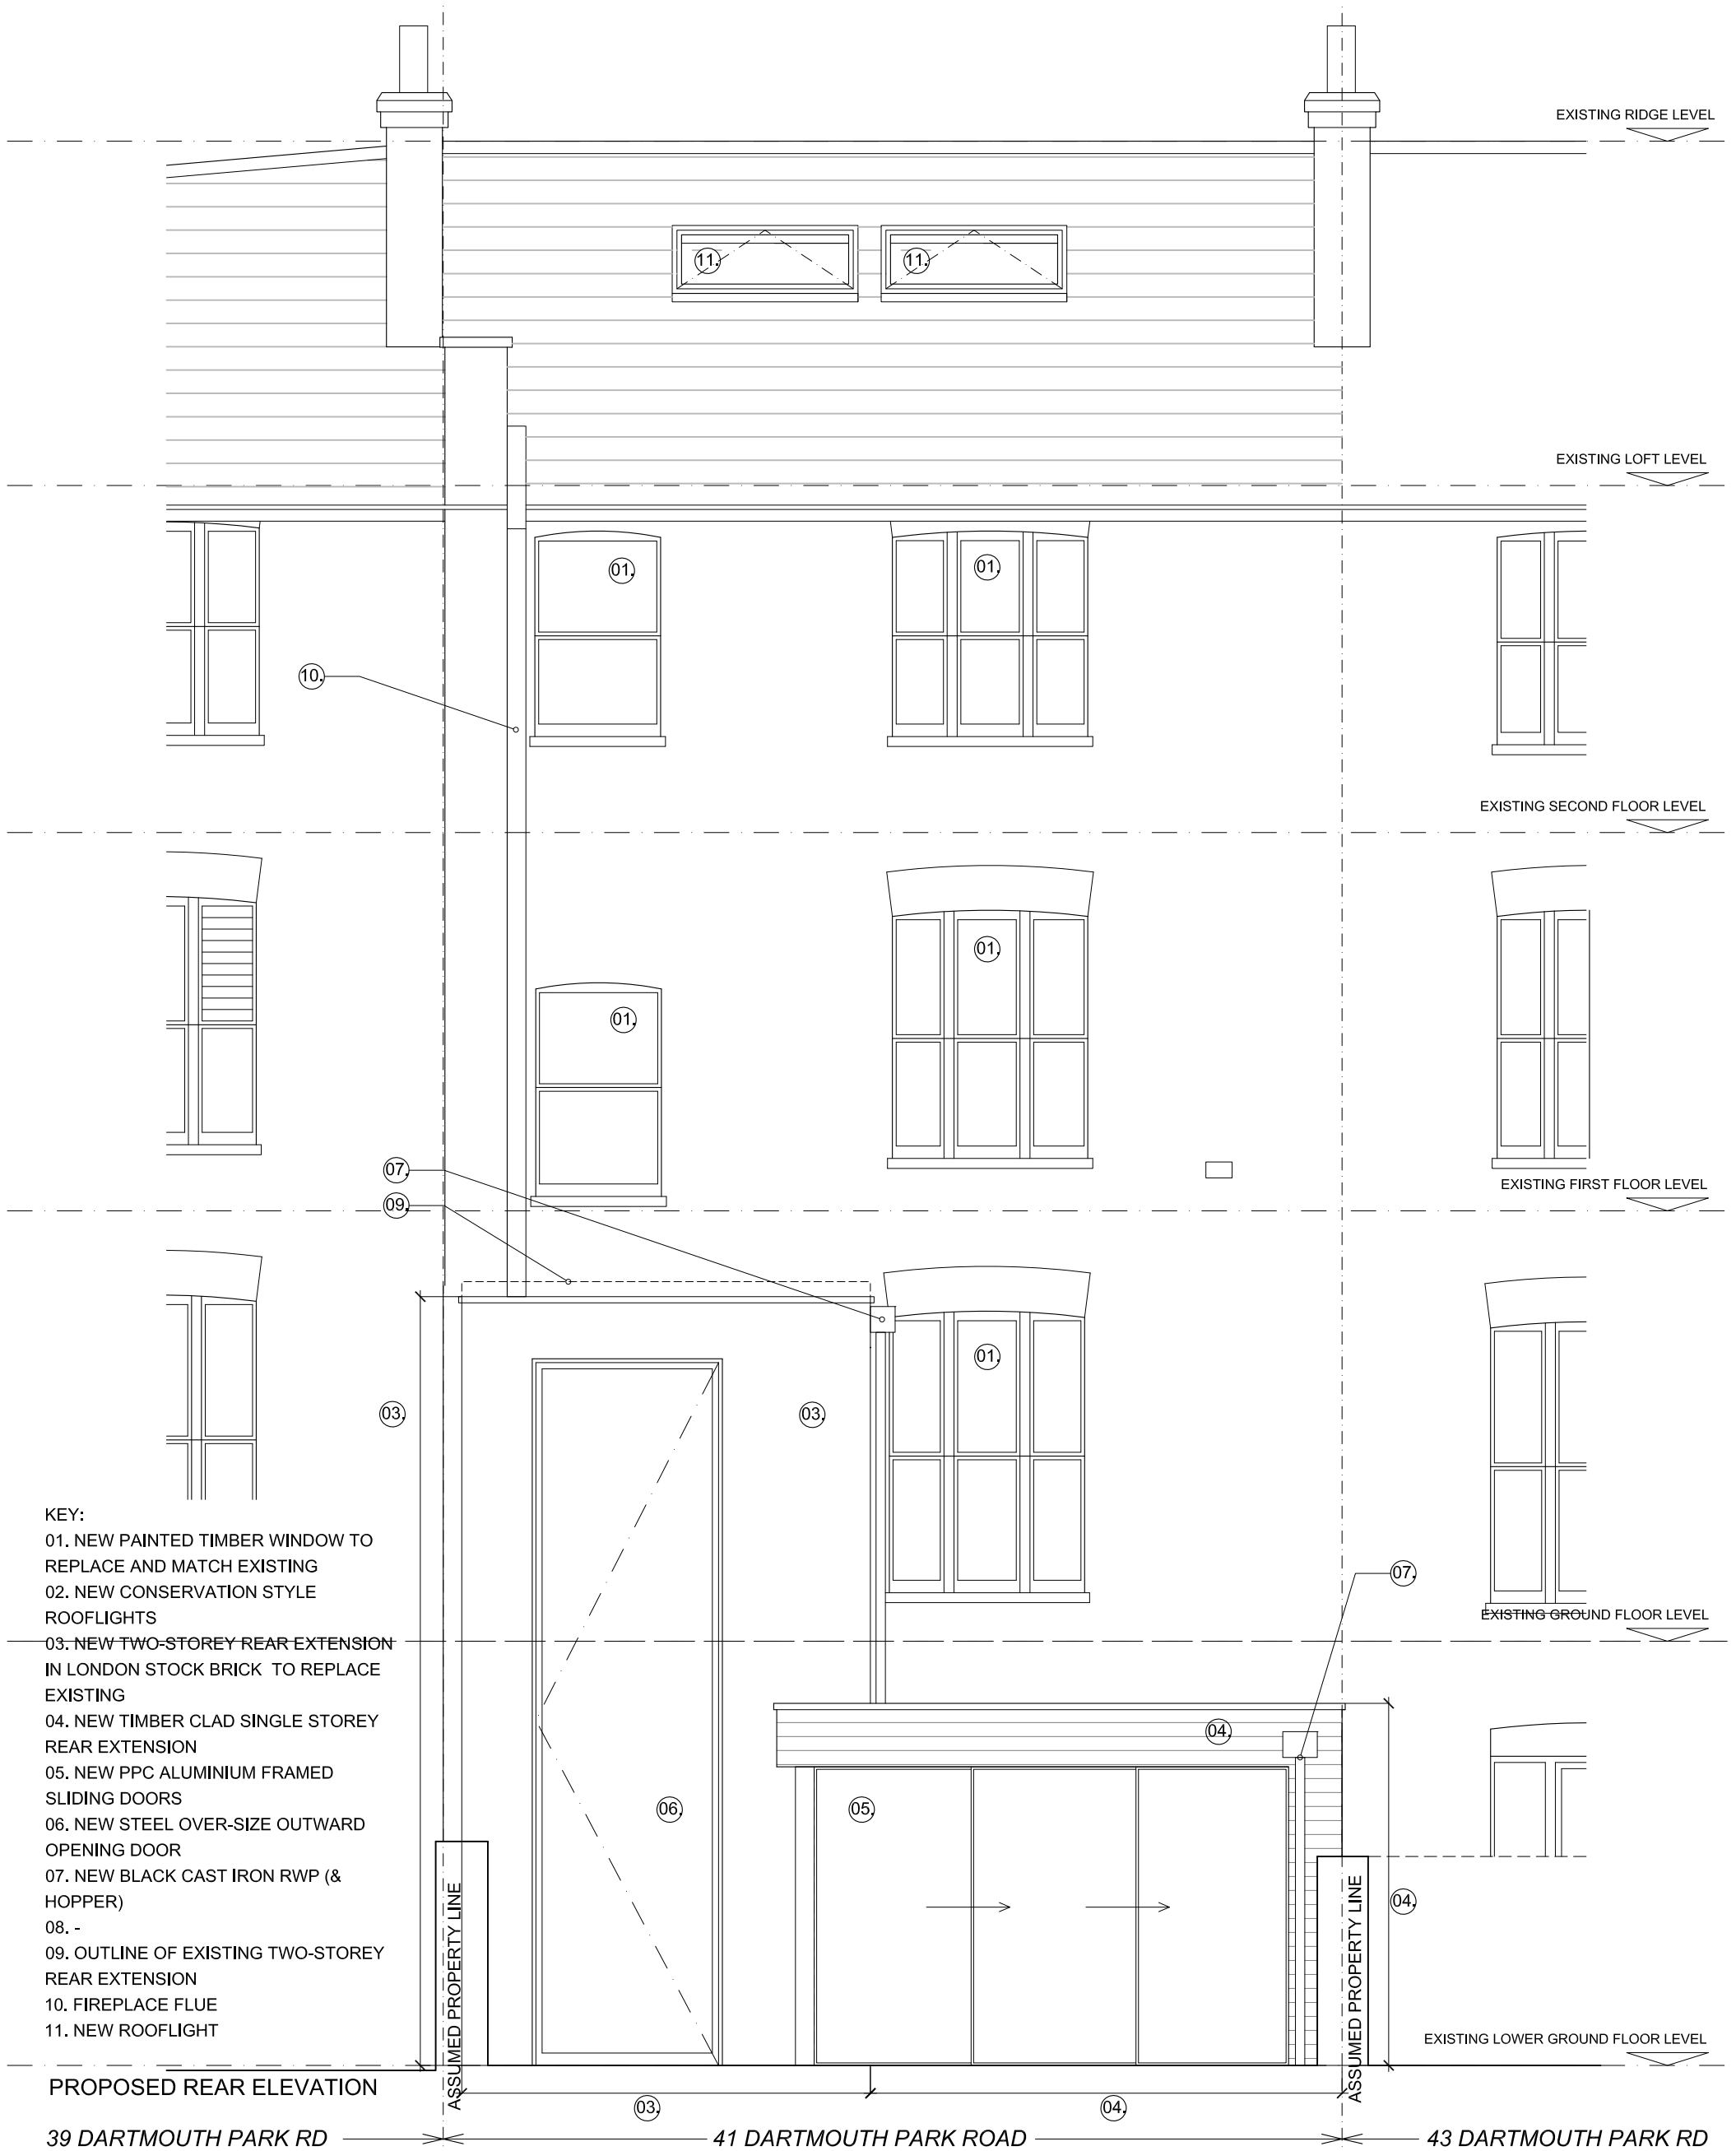


- KEY:
- 01. NEW PAINTED TIMBER WINDOW TO REPLACE AND MATCH EXISTING
 - 02. NEW CONSERVATION STYLE ROOFLIGHTS
 - 03. NEW TWO-STOREY REAR EXTENSION IN LONDON STOCK BRICK TO REPLACE EXISTING
 - 04. NEW TIMBER CLAD SINGLE STOREY REAR EXTENSION
 - 05. NEW PPC ALUMINIUM FRAMED SLIDING DOORS
 - 06. NEW STEEL OVER-SIZE OUTWARD OPENING DOOR
 - 07. NEW BLACK CAST IRON RWP (& HOPPER)
 - 08. -
 - 09. OUTLINE OF EXISTING TWO-STOREY REAR EXTENSION
 - 10. FIREPLACE FLUE
 - 11. NEW ROOFLIGHT

NOTES: <ol style="list-style-type: none"> 1. Do not scale from this drawing 2. Check all levels and dimensions on site before executing work 3. Report any discrepancy to the Client immediately 4. Execute all work in accordance with all laws, regulations and by-laws 	REVISIONS: A 14.07.15 revisions made in line with Camden case officer's comments of 09.07.15 B 27.07.15 revisions made in line with Camden case officers comments of 23.07.15	SHER + WHITE ARCHITECTS CONTACT: Deborah Sher 07966 205 219 Gemma White 07711 605 633	PROJECT: 41 Dartmouth Park Rd CLIENT: Jim and Talia Barry	DRAWING: Proposed Rear Elevation 1505/ PL/09_B		
				format: A3	scale: 1:50	date: Apr 15

EXISTING RIDGE LEVEL




EXISTING LOFT LEVEL

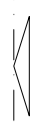

EXISTING SECOND FLOOR LEVEL



EXISTING FIRST FLOOR LEVEL

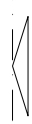


EXISTING GROUND FLOOR LEVEL



EXISTING LOWER GROUND FLOOR LEVEL



PROPOSED SIDE ELEVATION A

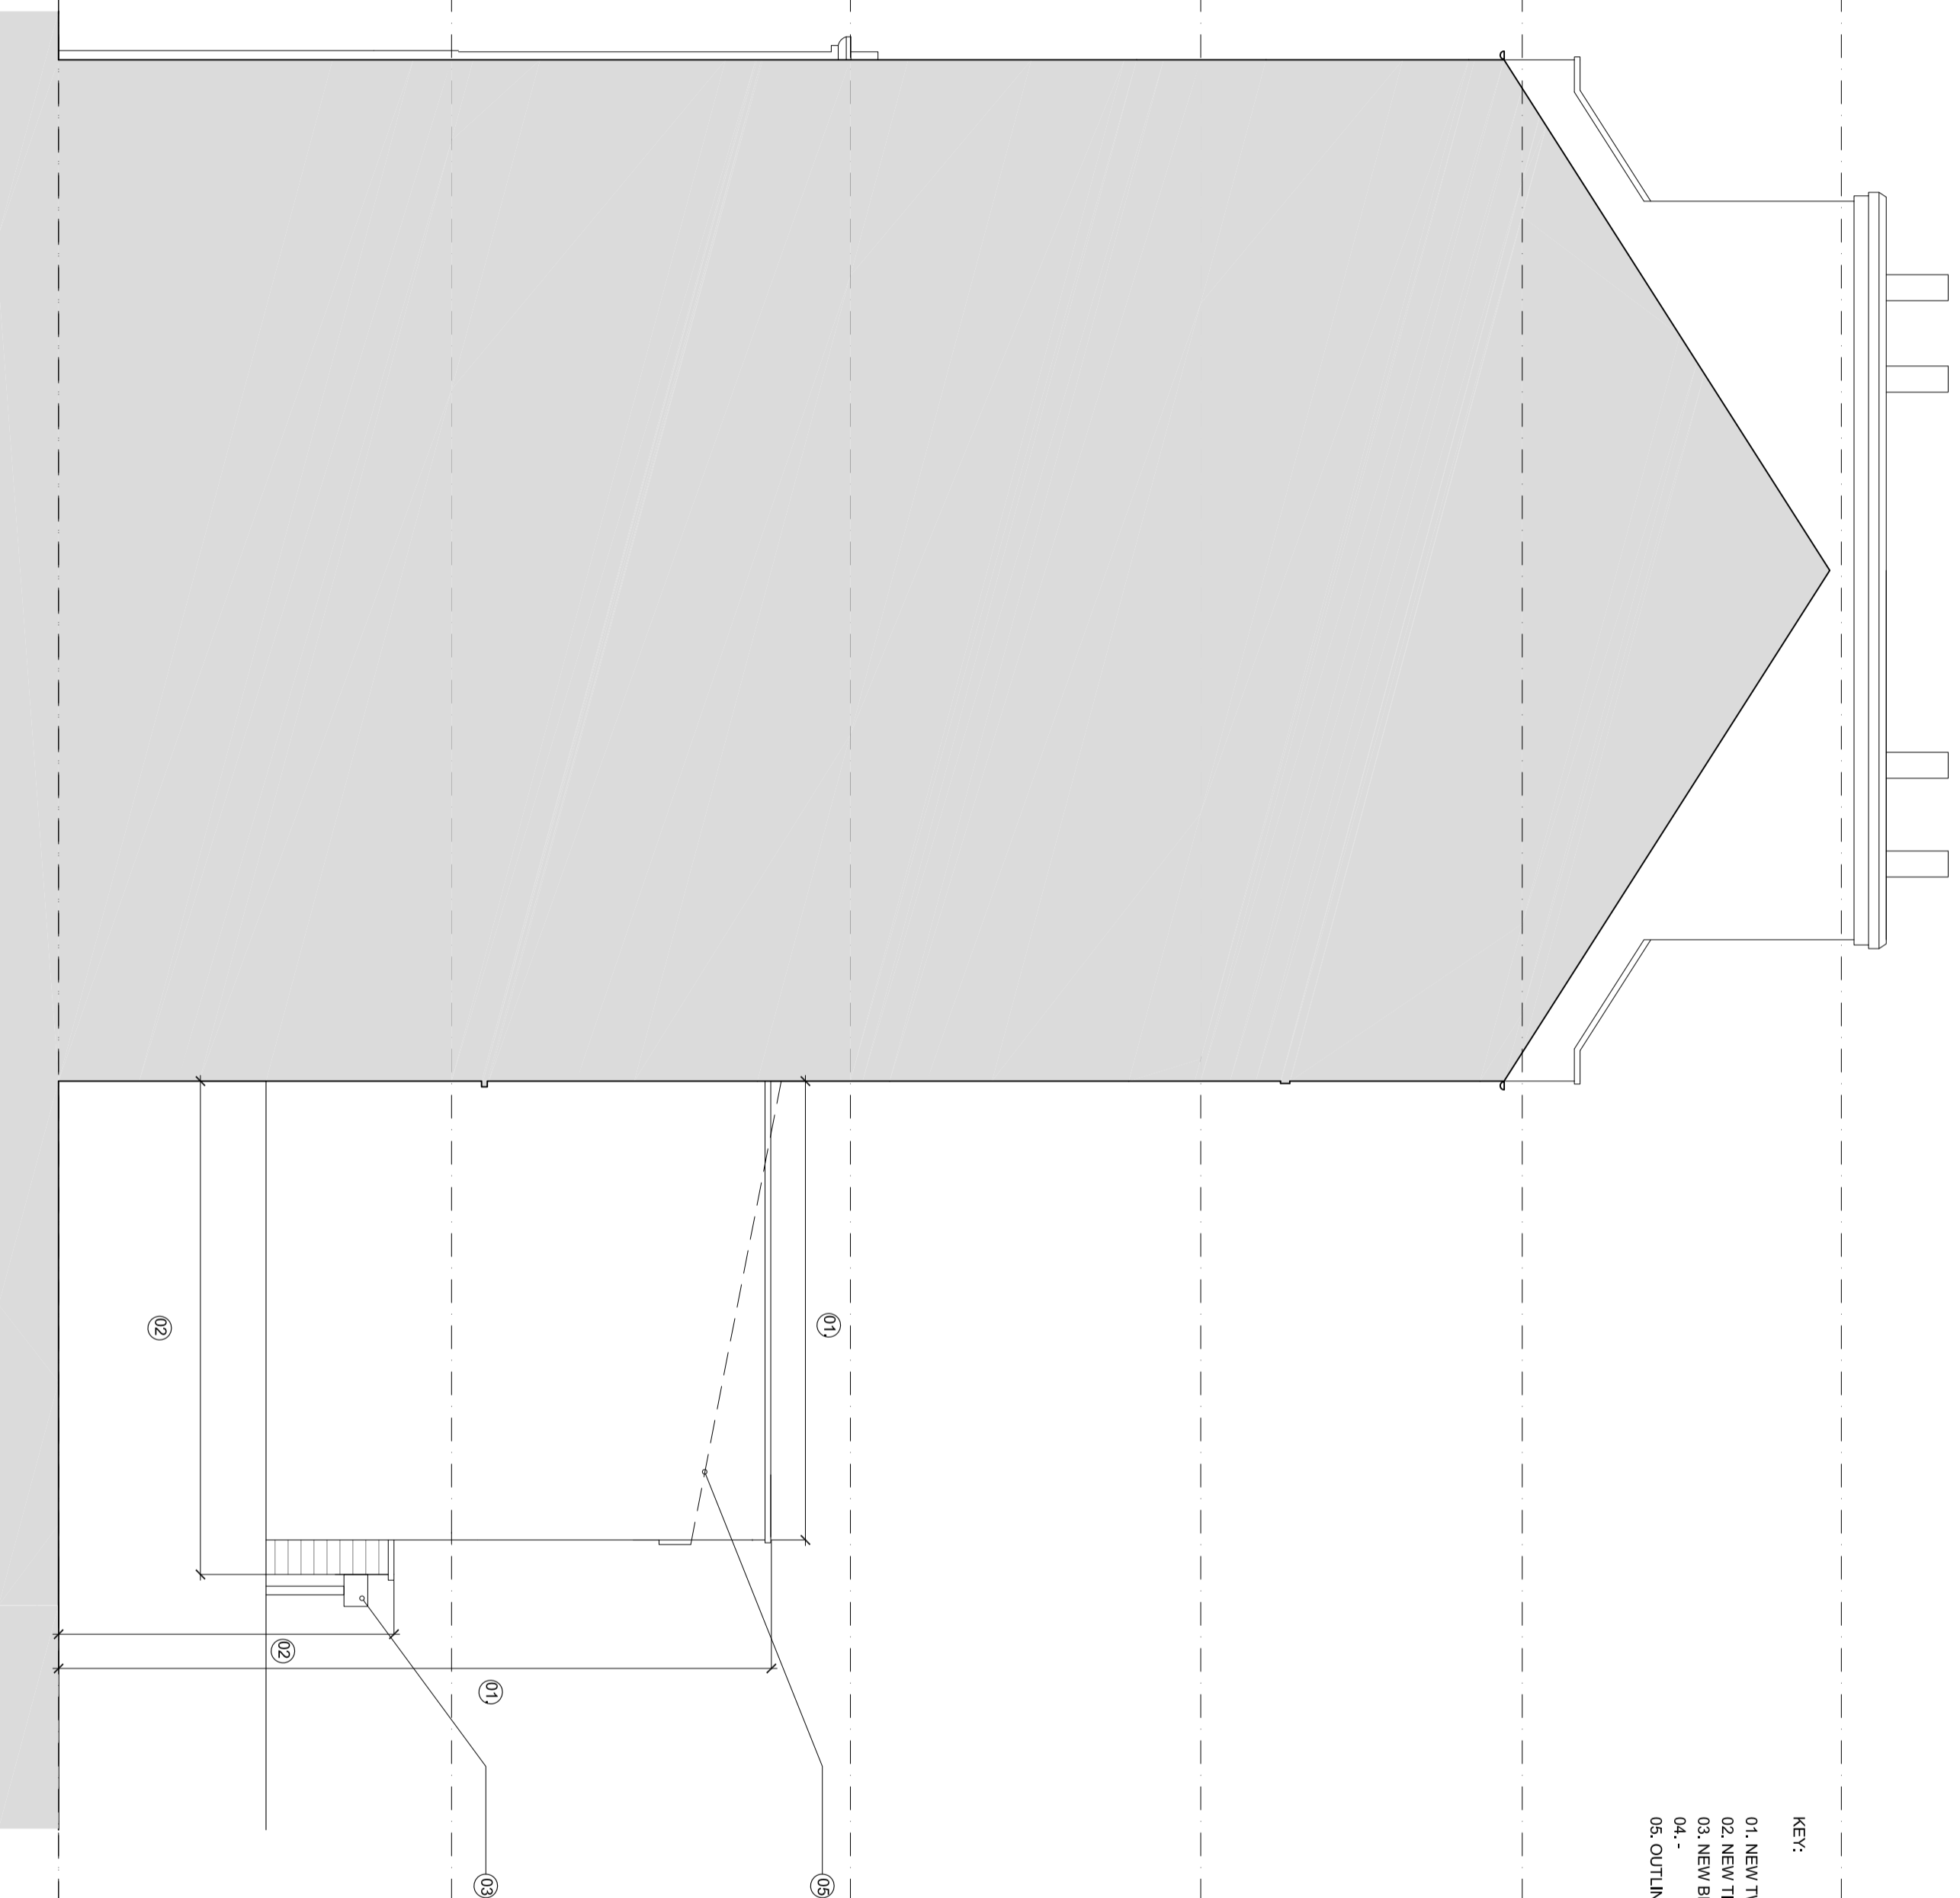

KEY:

- 01. NEW TWO-STORY REAR EXTENSION IN LONDON STOCK BRICK TO REPLACE EXISTING
- 02. NEW TIMBER CLAD SINGLE STOREY REAR EXTENSION
- 03. NEW BLACK CAST IRON RWP (& HOPPER)
- 04. -
- 05. OUTLINE OF EXISTING TWO-STORY REAR EXTENSION

NOTES:

1. Do not scale from this drawing
2. Check all levels and dimensions on site before executing work
3. Report any discrepancy to the Client immediately
4. Execute all work in accordance with all laws, regulations and by-laws

REVISIONS:



REVISIONS:

- | | | |
|---|----------|--|
| A | 14.07.15 | revisions made in line with Camden case officer's comments of 09.07.15 |
| B | 27.07.15 | revisions made to scheme in line with Camden case officers comments of 23.07.15 (no changes to this drawing) |

SHER + WHITE
ARCHITECTS

CONTACT:

Deborah Sher 07966 205 219
Gemma White 07711 605 633

PROJECT:

41 Dartmouth Park Road

CLIENT:

Jim and Talia Barry

DRAWING:

Proposed Side Elevation A
1505/ PL.10_B

format:

A2

scale:

1:50

date:

Apr 15

EXISTING RIDGE LEVEL

KEY:

- 01. NEW TWO-STOREY REAR EXTENSION IN LONDON STOCK BRICK TO REPLACE EXISTING
- 02. NEW TIMBER CLAD SINGLE STOREY REAR EXTENSION
- 03. NEW BLACK CAST IRON RWP (& HOPPER)
- 04. -
- 05. OUTLINE OF EXISTING TWO-STOREY REAR EXTENSION
- 06. -
- 07. NEW FIXED GLAZED WINDOW
- 08. -


EXISTING LOFT LEVEL

EXISTING SECOND FLOOR LEVEL

EXISTING FIRST FLOOR LEVEL

EXISTING GROUND FLOOR LEVEL


EXISTING LOWER GROUND FLOOR LEVEL

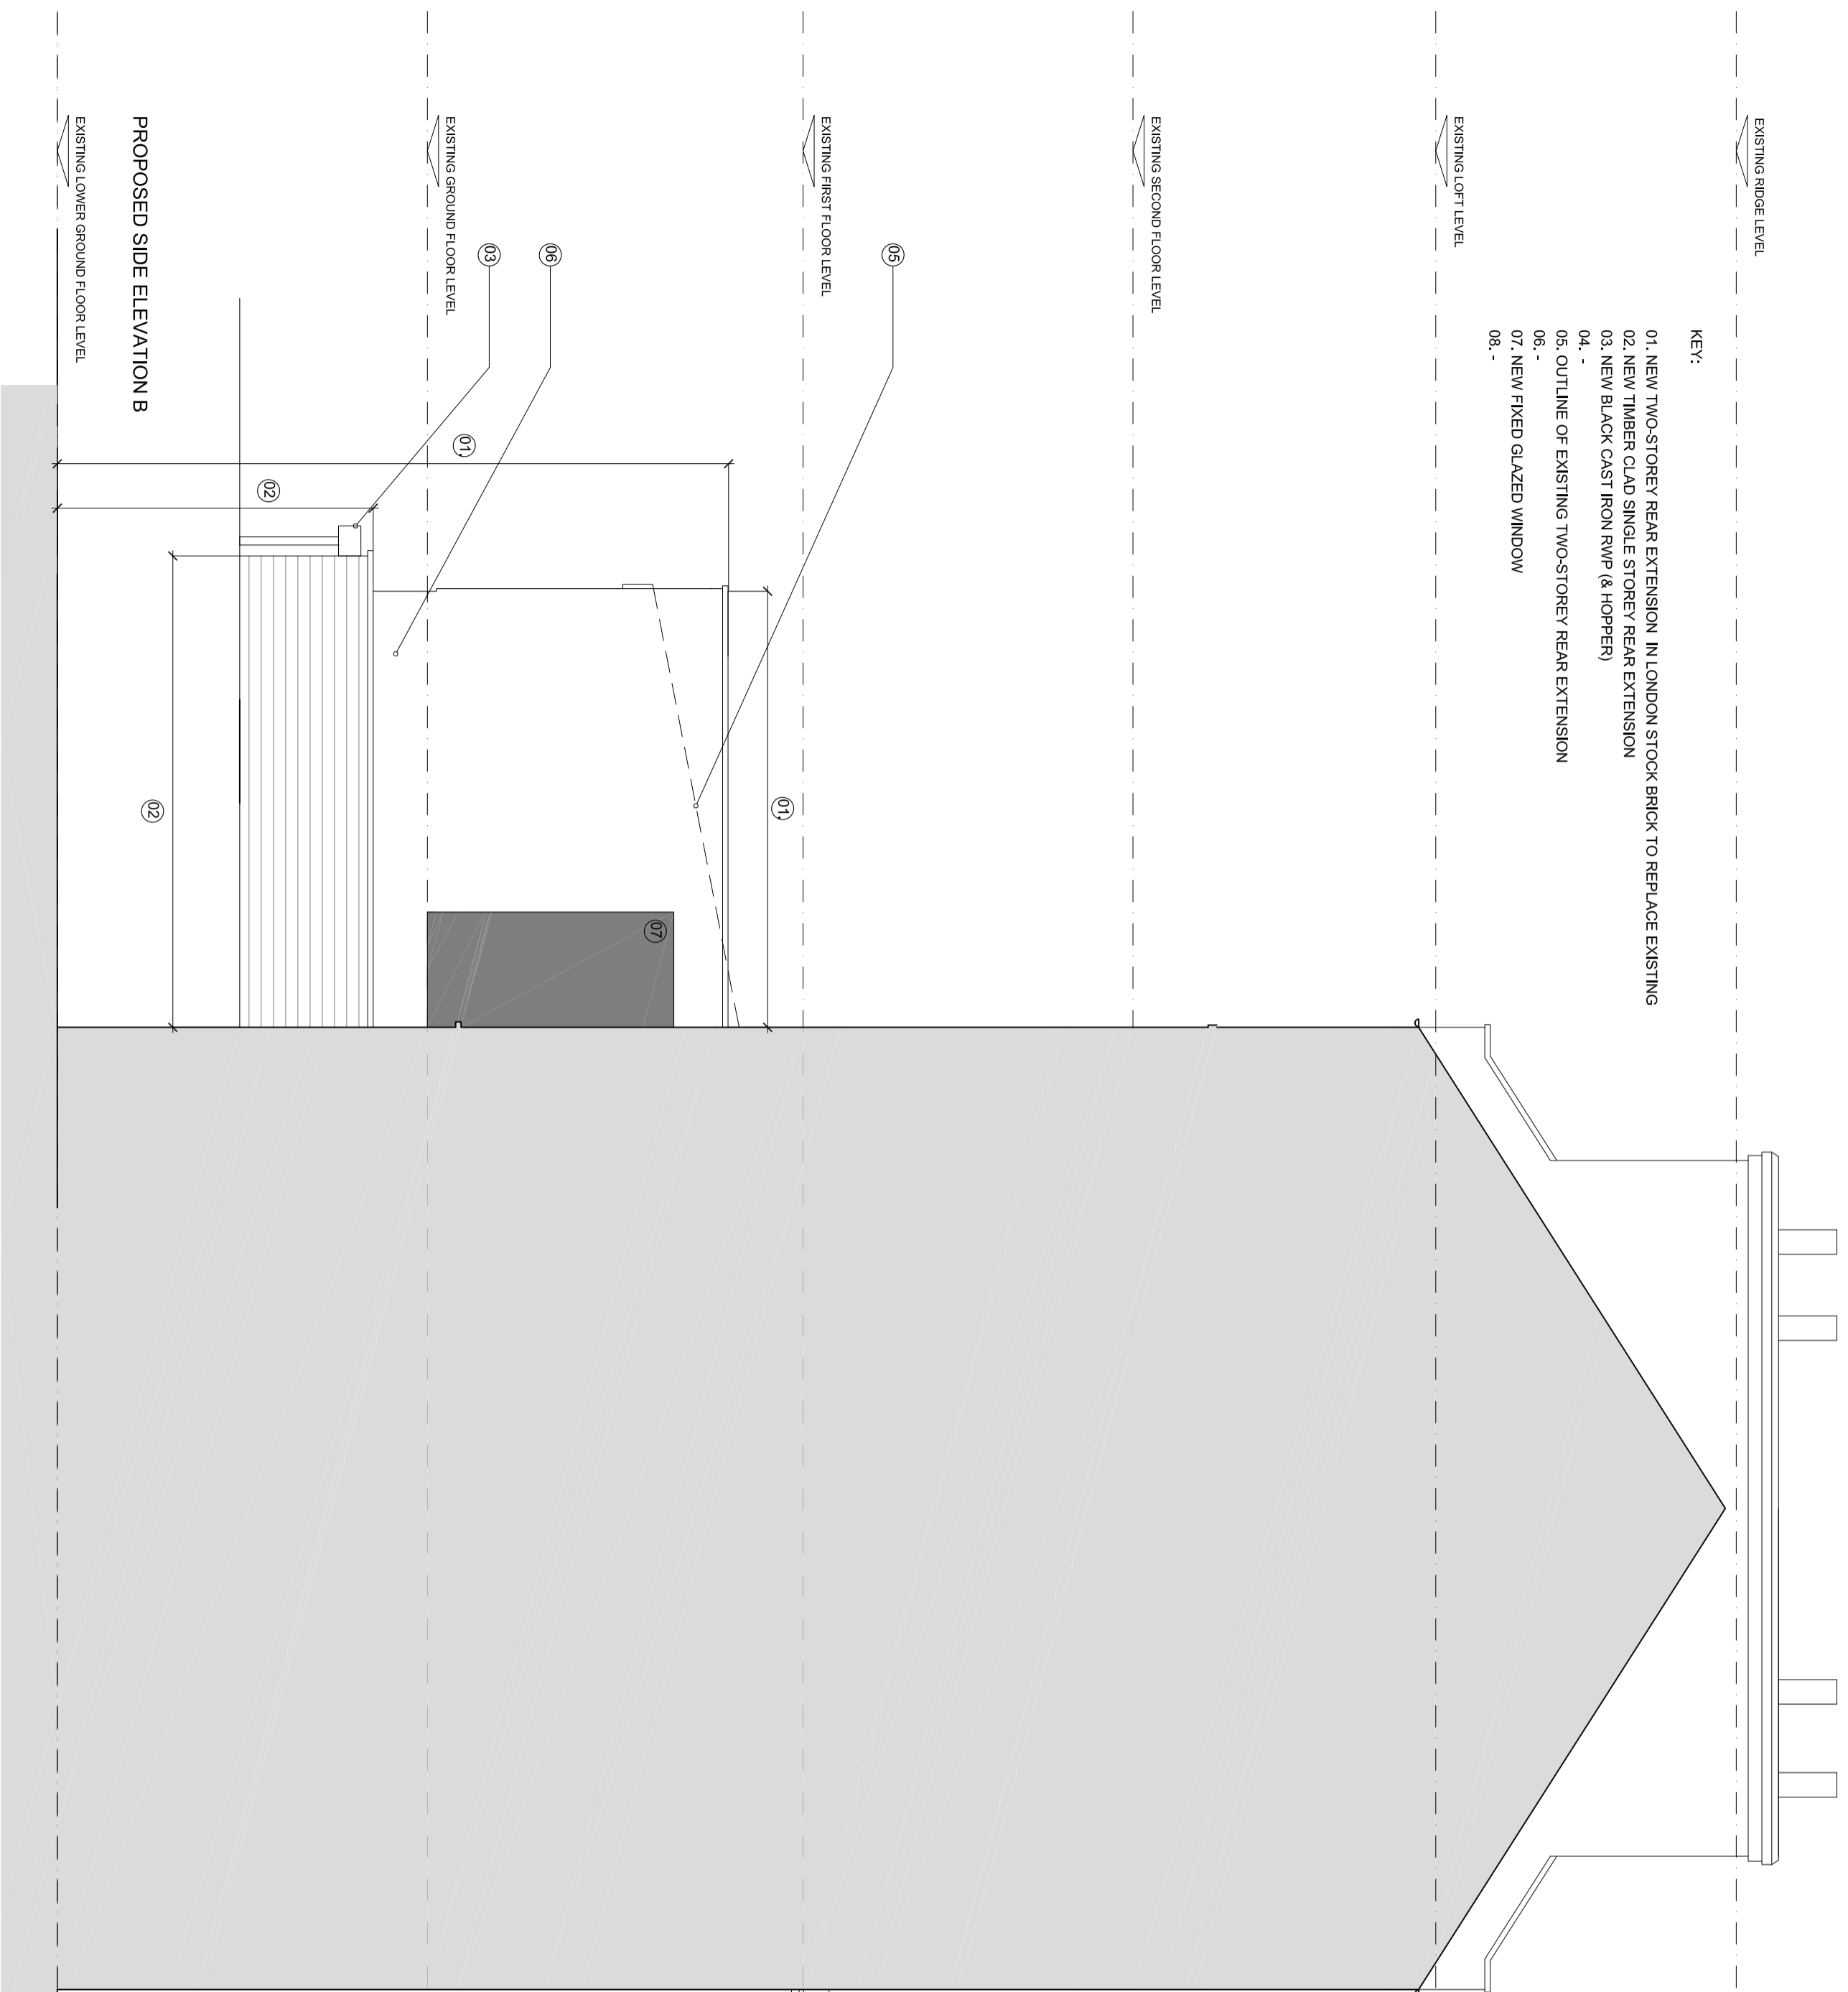

PROPOSED ELEVATION C

KEY:

- 09. EXISTING RAILINGS
- 10. EXISTING CONCRETE STEPS FROM STREET LEVEL TO LOWER GROUND FLOOR
- 11. NEW BRICK PIERS IN LONDON STOCK BRICK
- 12. NEW TIMBER DOORS TO BIKE/STORAGE SHED
- 13. NEW CONCRETE LINTEL
- 14. EXISTING PLANTERS

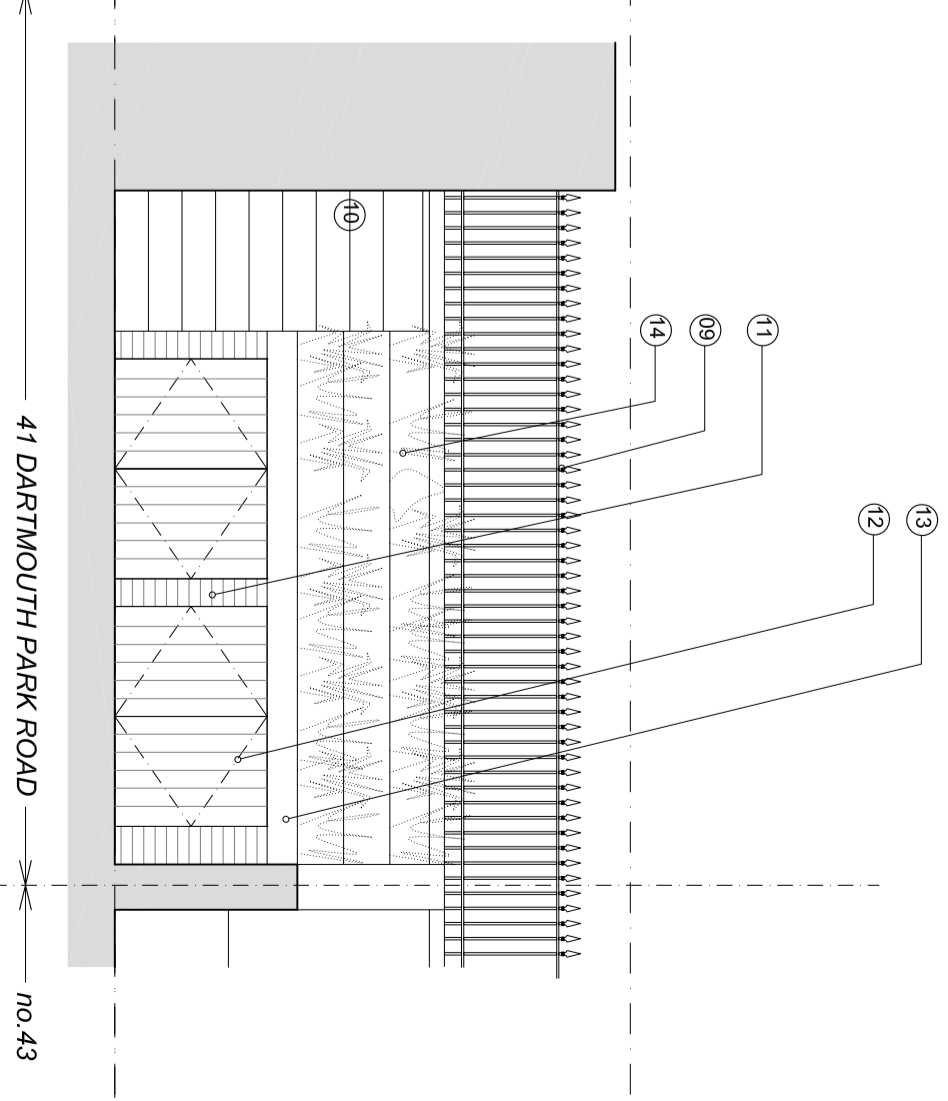

41 DARTMOUTH PARK ROAD no. 43

NOTES:

- 1. Do not scale from this drawing
- 2. Check all levels and dimensions on site before executing work
- 3. Report any discrepancy to the Client immediately
- 4. Execute all work in accordance with all laws, regulations and by-laws

REVISIONS:



REVISIONS:

- | | | |
|---|----------|--|
| A | 14.07.15 | revisions made in line with Camden case officer's comments of 09.07.15 |
| B | 27.07.15 | revisions made in line with Camden case officers comments of 23.07.15 Elevation C added. |


SHER + WHITE ARCHITECTS
CONTACT:
Deborah Sher 07966 205 219
Gemma White 07711 605 633

PROJECT:
41 Dartmouth Park Road
CLIENT:
Jim and Talla Barry


DRAWING:
Proposed Side Elevation B and Proposed Elevation C
1505/PL.11_B

format: A2 scale: 1:50 date: Apr 15

EXISTING RIDGE LEVEL

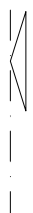

EXISTING LOFT LEVEL

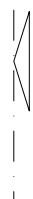

EXISTING SECOND FLOOR LEVEL



EXISTING FIRST FLOOR LEVEL




EXISTING GROUND FLOOR LEVEL



EXISTING LOWER GROUND FLOOR LEVEL



PROPOSED SECTION C-C

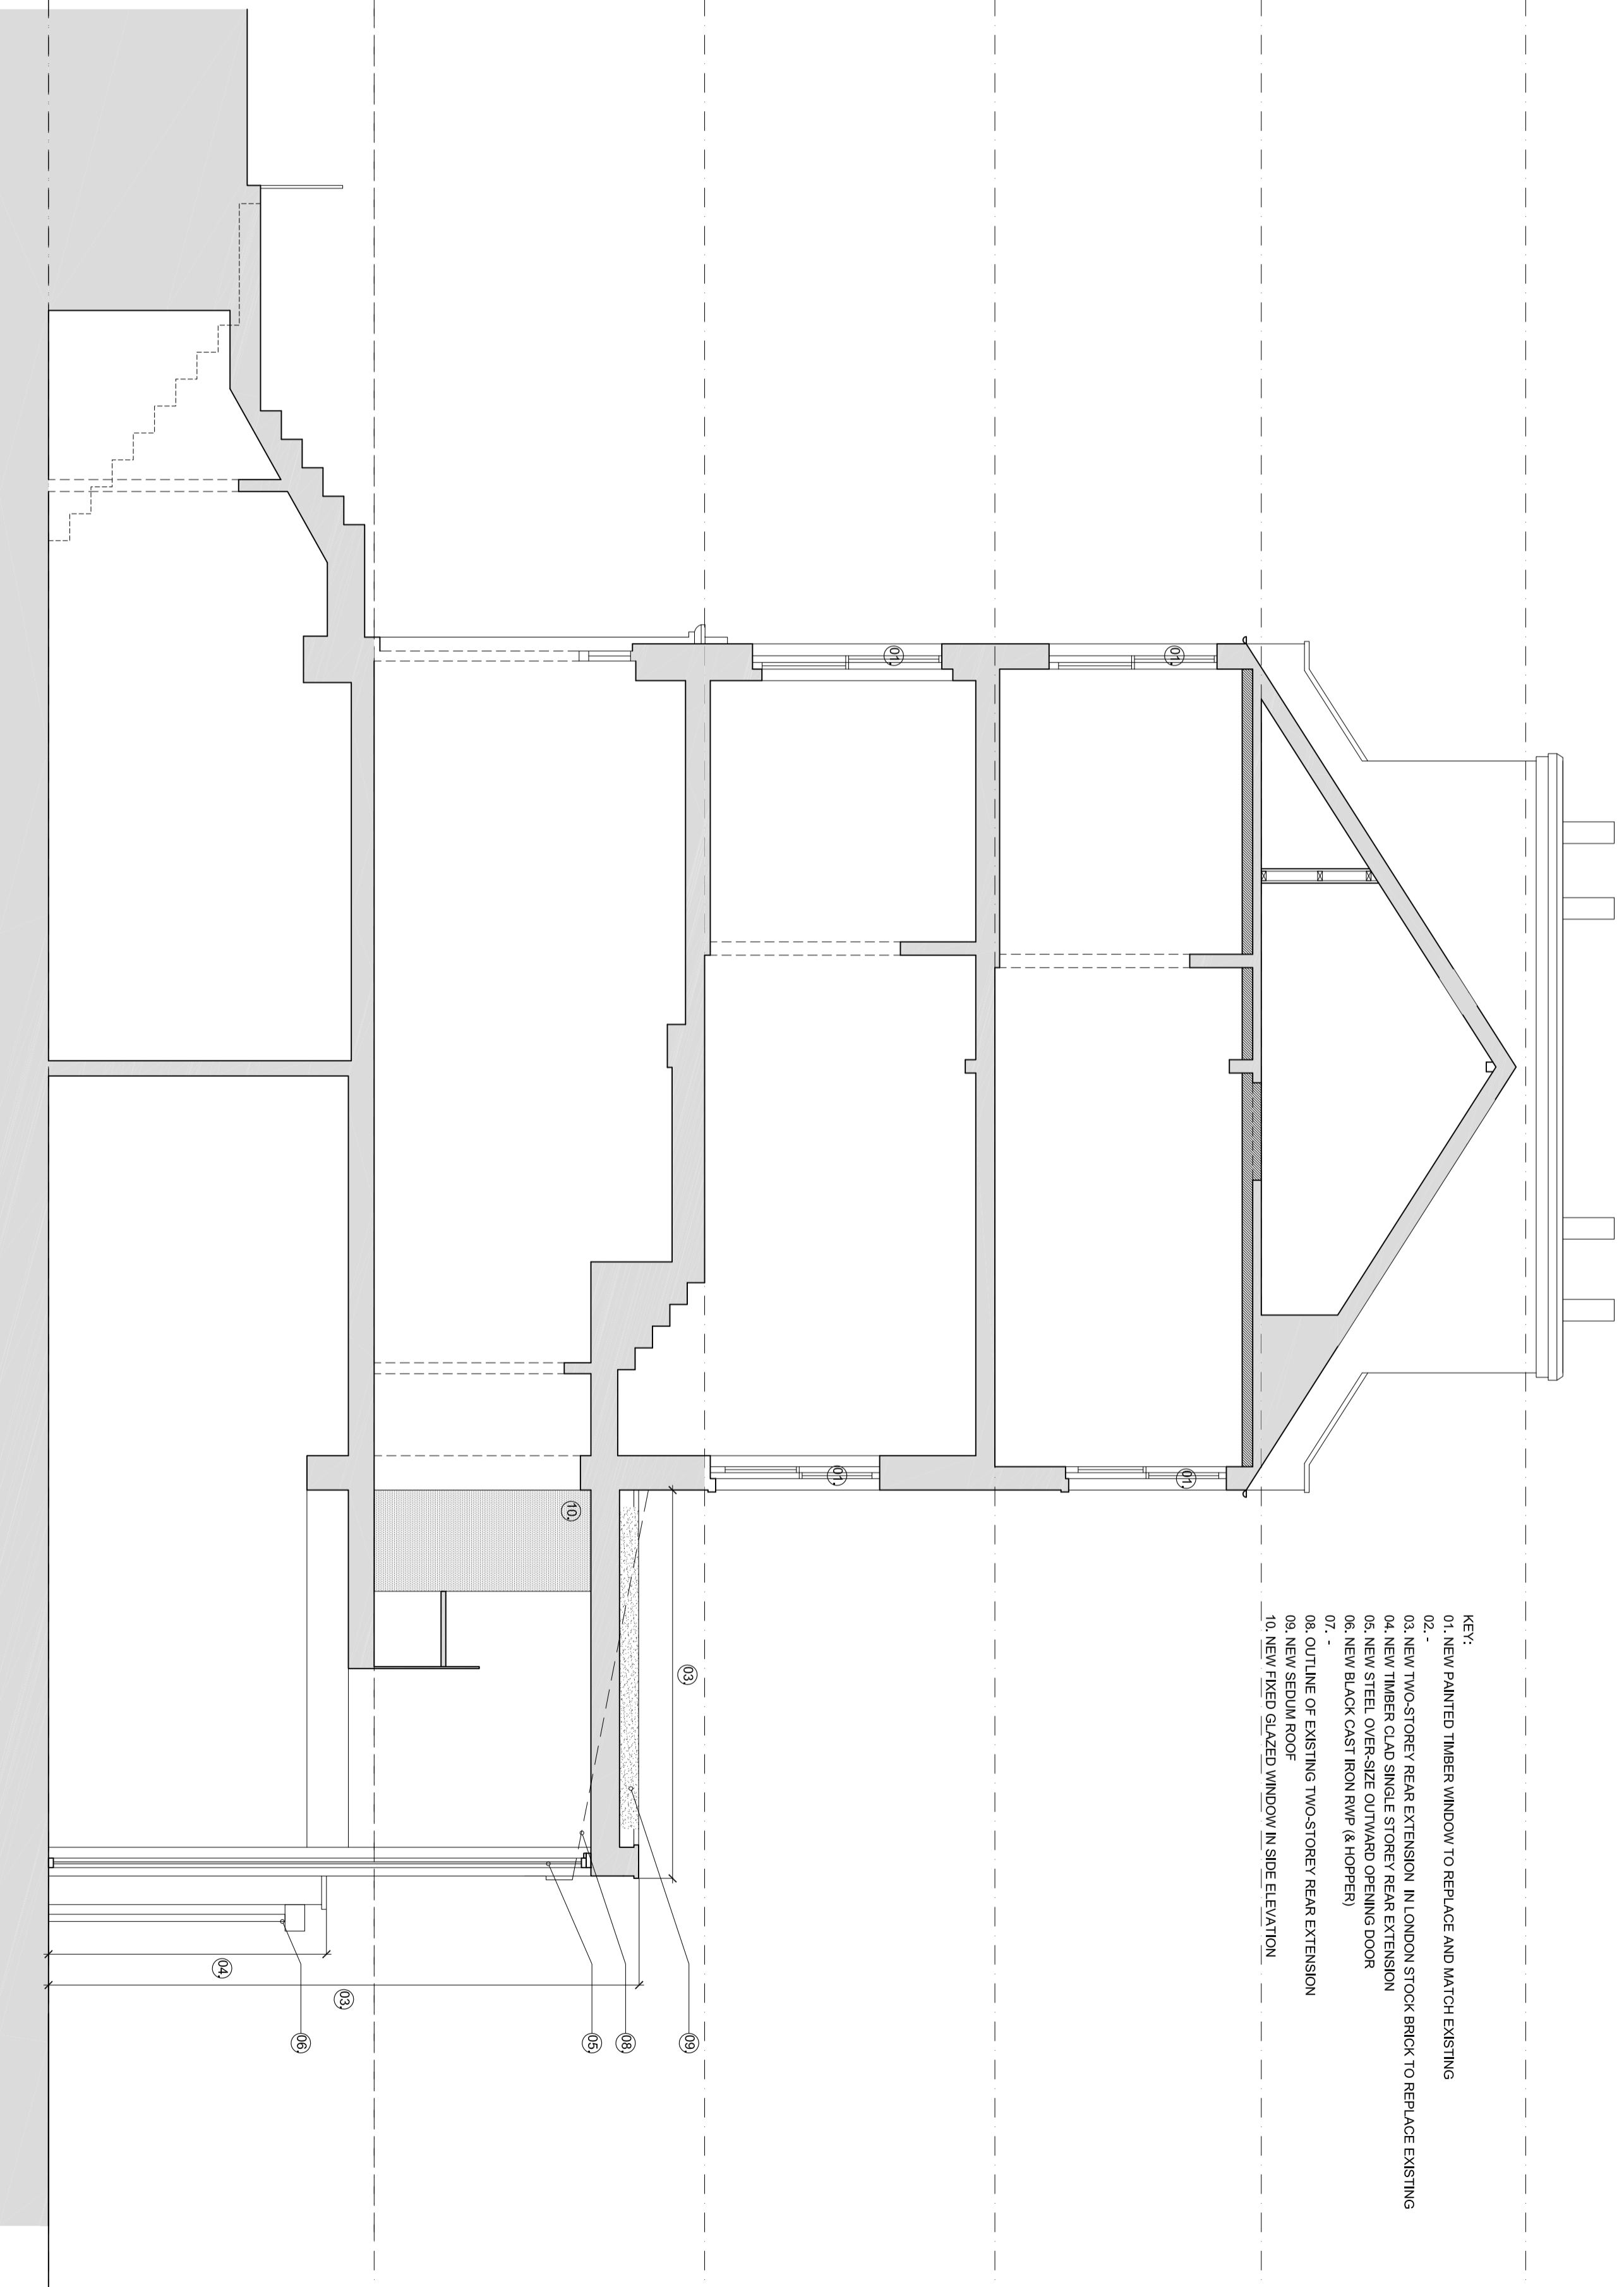

KEY:

- 01. NEW PAINTED TIMBER WINDOW TO REPLACE AND MATCH EXISTING
- 02. -
- 03. NEW TWO-STORY REAR EXTENSION IN LONDON STOCK BRICK TO REPLACE EXISTING
- 04. NEW TIMBER CLAD SINGLE STOREY REAR EXTENSION
- 05. NEW STEEL OVER-SIZE OUTWARD OPENING DOOR
- 06. NEW BLACK CAST IRON RWP (& HOPPER)
- 07. -
- 08. OUTLINE OF EXISTING TWO-STORY REAR EXTENSION
- 09. NEW SEDUM ROOF
- 10. NEW FIXED GLAZED WINDOW IN SIDE ELEVATION

NOTES:

- 1. Do not scale from this drawing
- 2. Check all levels and dimensions on site before executing work
- 3. Report any discrepancy to the Client immediately
- 4. Execute all work in accordance with all laws, regulations and by-laws

REVISIONS:



REVISIONS:

- A 14.07.15 revisions made in line with Camden case officer's comments of 09.07.15
- B 27.07.15 revisions made in line with Camden case officer's comments of 23.07.15

SHER + WHITE ARCHITECTS

CONTACT:

Deborah Sher 07966 205 219
Gemma White 07711 605 633

PROJECT:

41 Dartmouth Park Road

CLIENT:

Jim and Talia Barry

DRAWING:

Proposed Section C-C
1505/ PL.12_B

format:

A2


scale:

1:50

date:


Apr 15

EXISTING RIDGE LEVEL

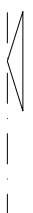

- KEY:
- 01. NEW PAINTED TIMBER WINDOW TO REPLACE AND MATCH EXISTING
 - 02. NEW CONSERVATION STYLE ROOFLIGHTS
 - 03. NEW TIMBER CLAD SINGLE STOREY REAR EXTENSION
 - 04. NEW PFC ALUMINUM SLIDING DOORS
 - 05. NEW BLACK CAST IRON RWP (8 HOPPER)
 - 06. FIXED GLAZED ROOFLIGHT
 - 07. NEW SEDUMI ROOF
 - 08. NEW RECESSED BIKE STORAGE
 - 09. NEW ROOFLIGHT

EXISTING LOFT LEVEL

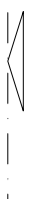

EXISTING SECOND FLOOR LEVEL




EXISTING FIRST FLOOR LEVEL




EXISTING GROUND FLOOR LEVEL



EXISTING LOWER GROUND FLOOR LEVEL

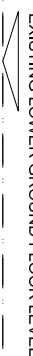


PROPOSED SECTION D-D

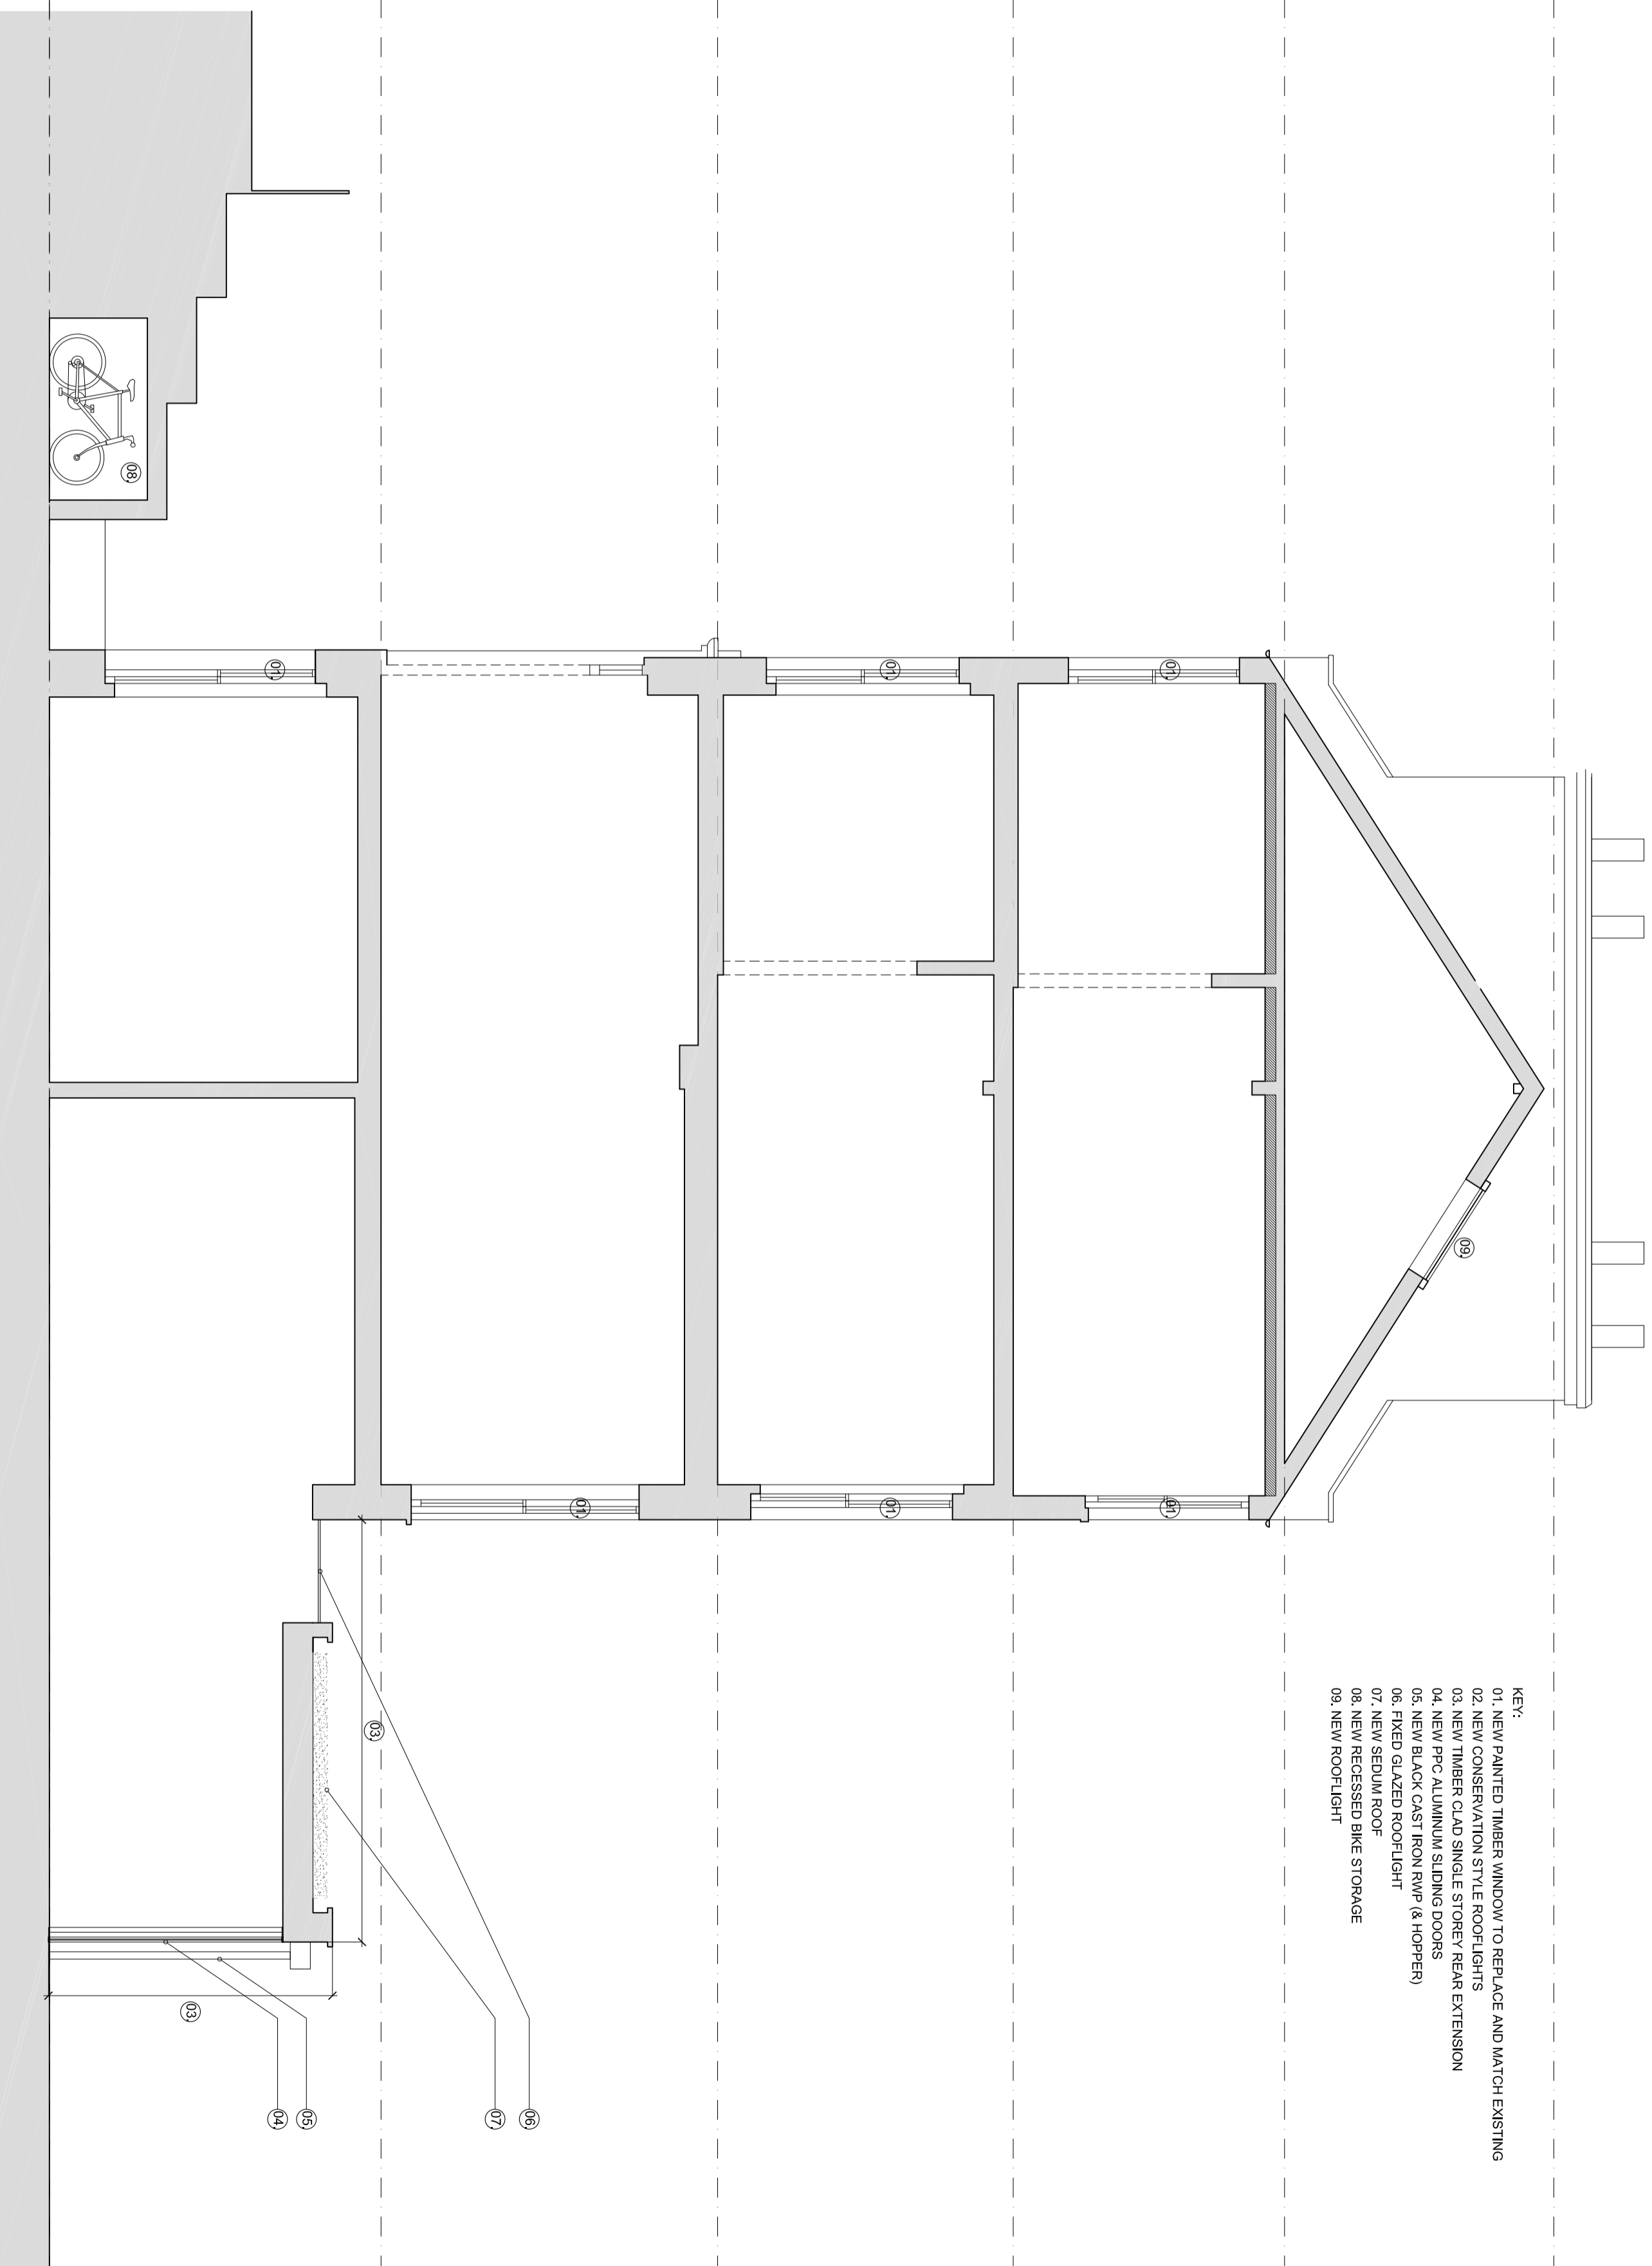

NOTES:

1. Do not scale from this drawing
2. Check all levels and dimensions on site before executing work
3. Report any discrepancy to the Client immediately
4. Execute all work in accordance with all laws, regulations and by-laws

REVISIONS:

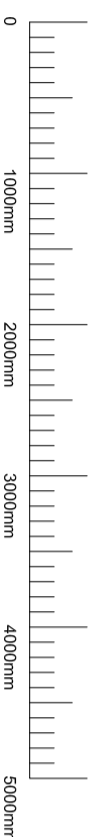

REVISIONS:

- | | | |
|---|----------|--|
| A | 14.07.15 | revisions made in line with Camden case officer's comments of 09.07.15 |
| B | 27.07.15 | revisions made in line with Camden case officer's comments of 23.07.15 |

SHER + WHITE
ARCHITECTS

CONTACT:
Deborah Sher 07966 205 219
Gemma White 07711 605 633

PROJECT:

41 Dartmouth Park Road
CLIENT:
Jim and Tala Barry

DRAWING:

Proposed Section D-D
1505/ PL.13_B

format:

A2

scale:

1:50

date:

Apr 15