


- Do not scale this drawing.
- All dimensions and levels to be checked on site.
- Discrepancies to be reported to Richard Mitzman Architects before proceeding.
- If in any doubt about information on this drawing contact Richard Mitzman Architects.

Revisions	
-	15.05.15 PLANNING SUBMISSION
A	31.07.15 Roof Terrace layout & Balustrade detail

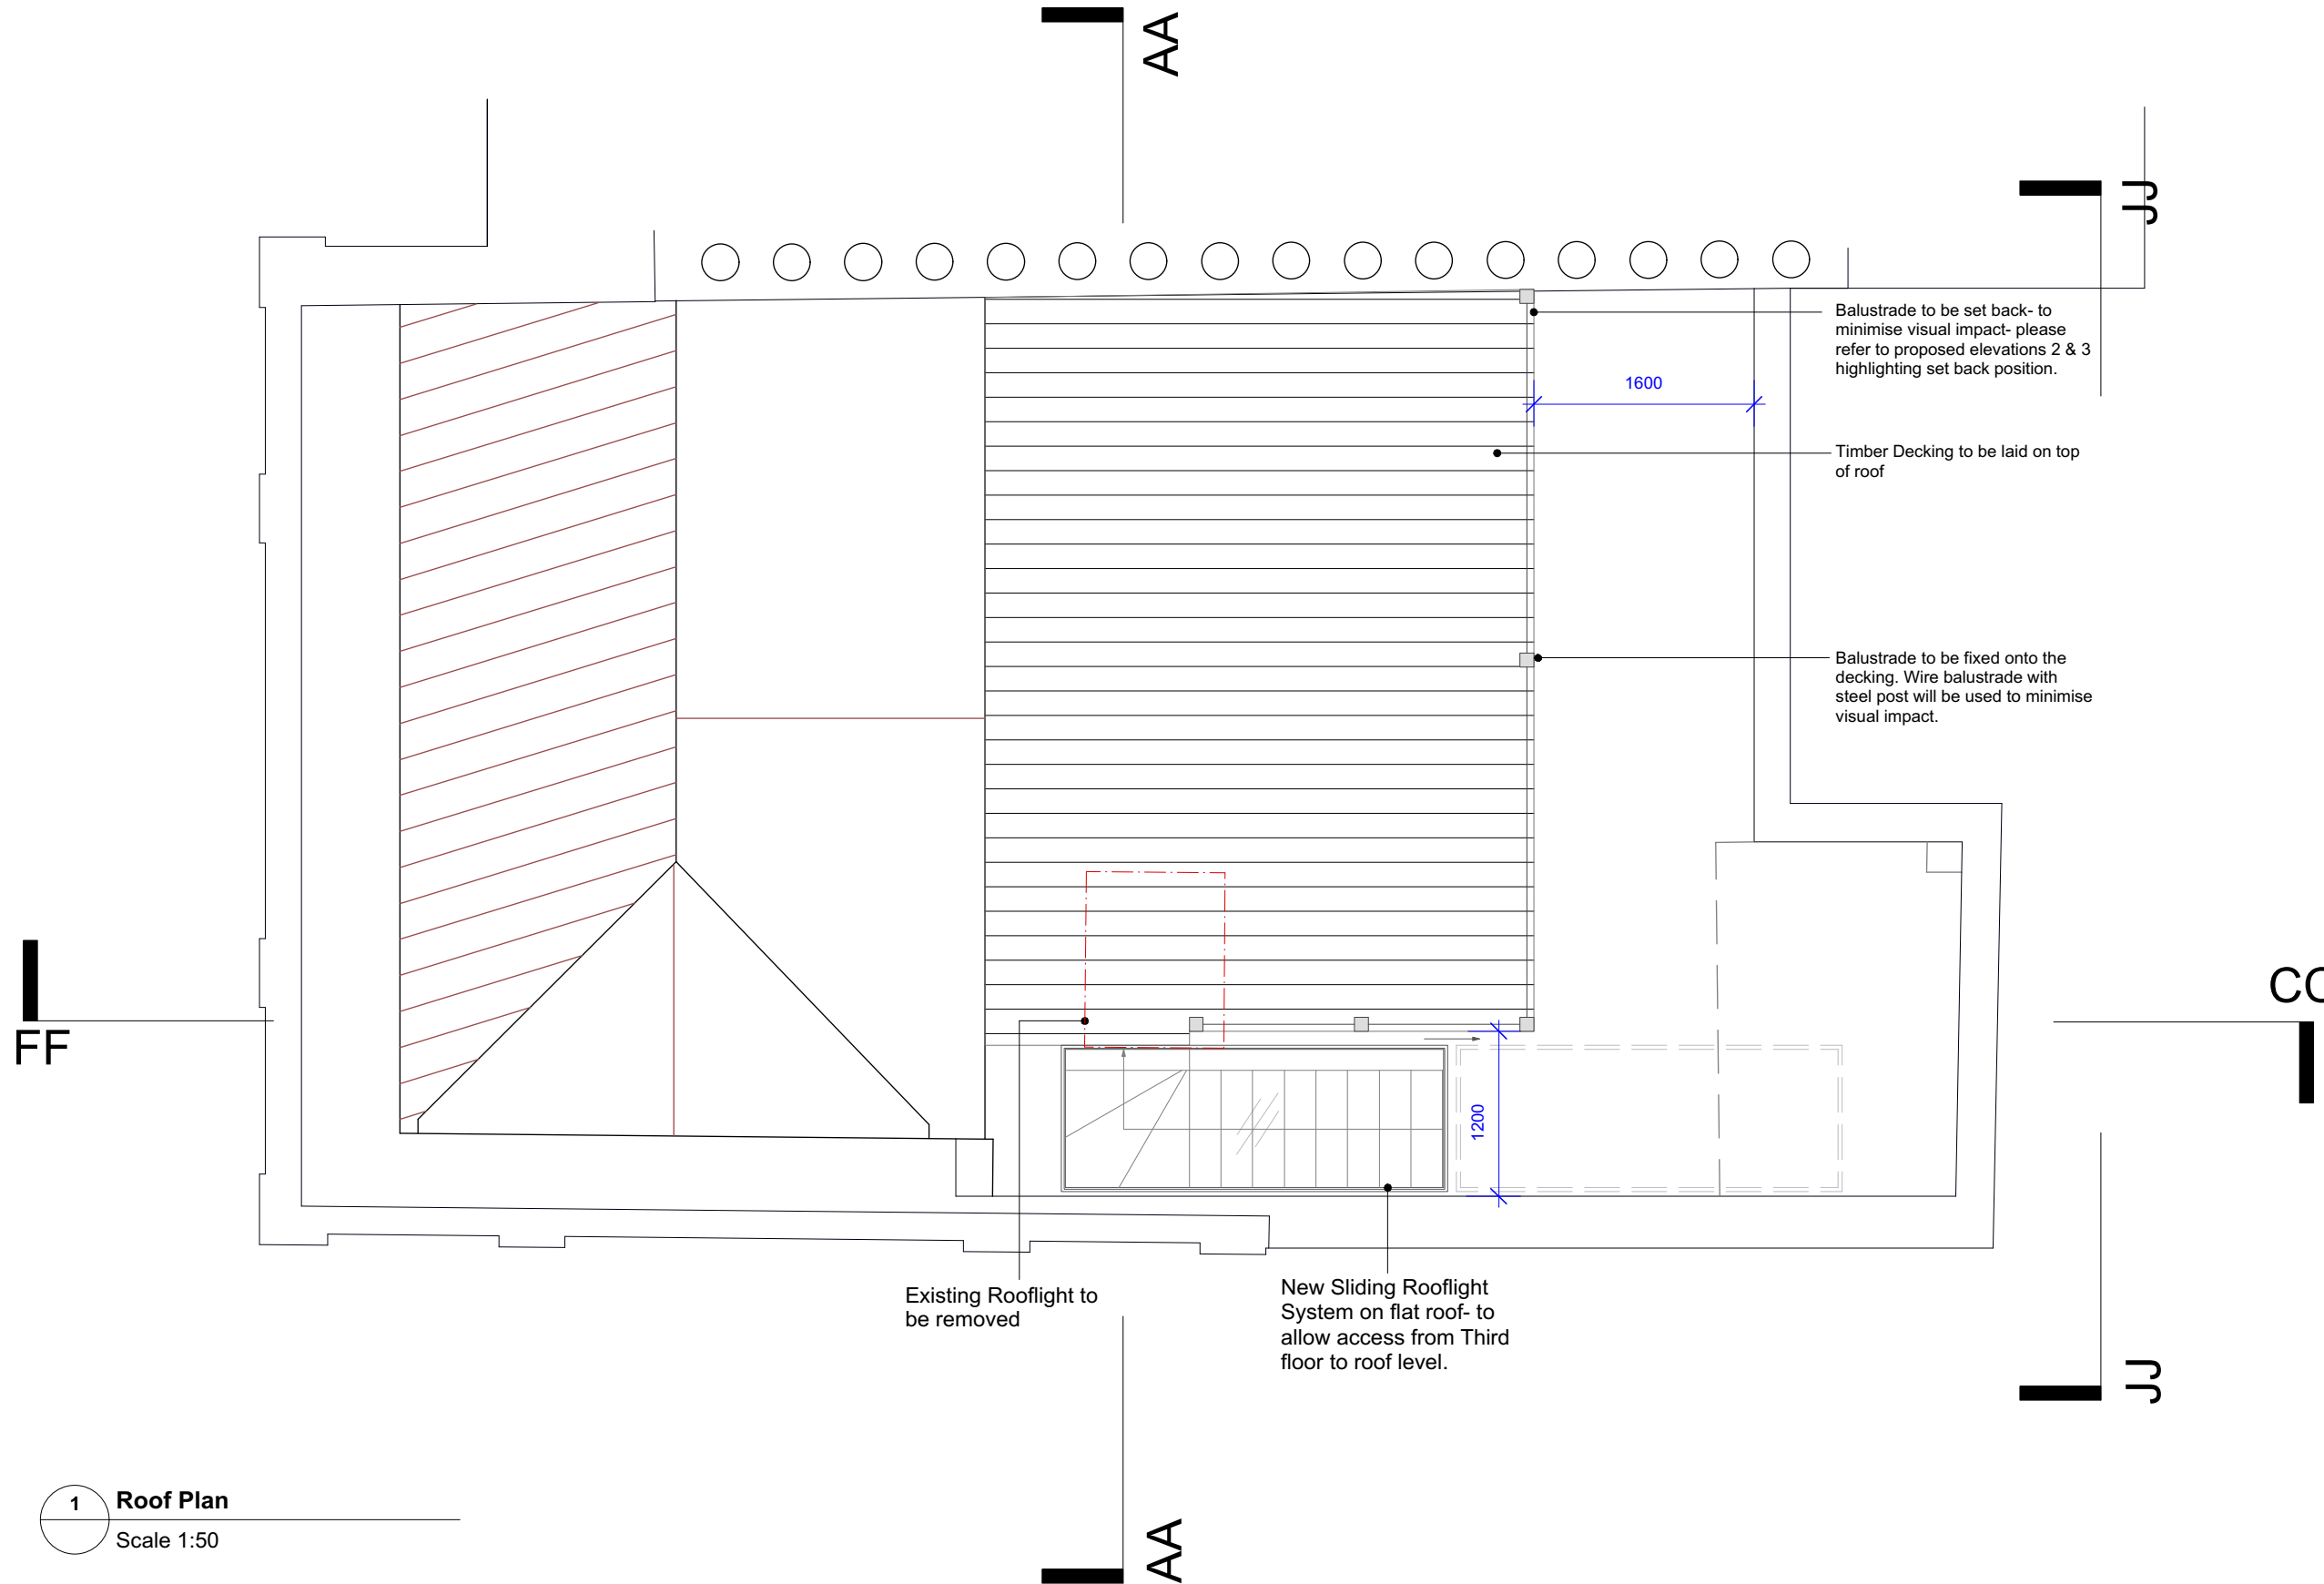

Balustrade to be set back- to minimise visual impact- please refer to proposed elevations 2 & 3 highlighting set back position.

1600


Timber Decking to be laid on top of roof

Balustrade to be fixed onto the decking. Wire balustrade with steel post will be used to minimise visual impact.

Existing Rooflight to be removed

New Sliding Rooflight System on flat roof- to allow access from Third floor to roof level.

1200

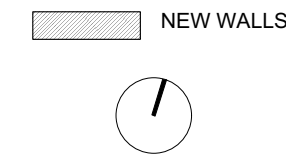

1 Roof Plan
 Scale 1:50



Richard Mitzman architects llp

t: 020 7722 8525 Unit 1 Primrose Mews
 f: 020 7449 0428 Sharpleshall Street
 e: mail@richardmitzman.com London NW1 8YW

client
Cora & Co

project
**52 Cumberland Terrace
 London NW1 4HJ**

drawing title
Proposed Roof Plan

status
PLANNING

scale
 1:50

drawn by
 BN

date created
 20.01.15

file reference
 239-100-Bldg

drawing no.
239-DWG-105-RF

revision
A