



PROPOSED Ground Floor Plan

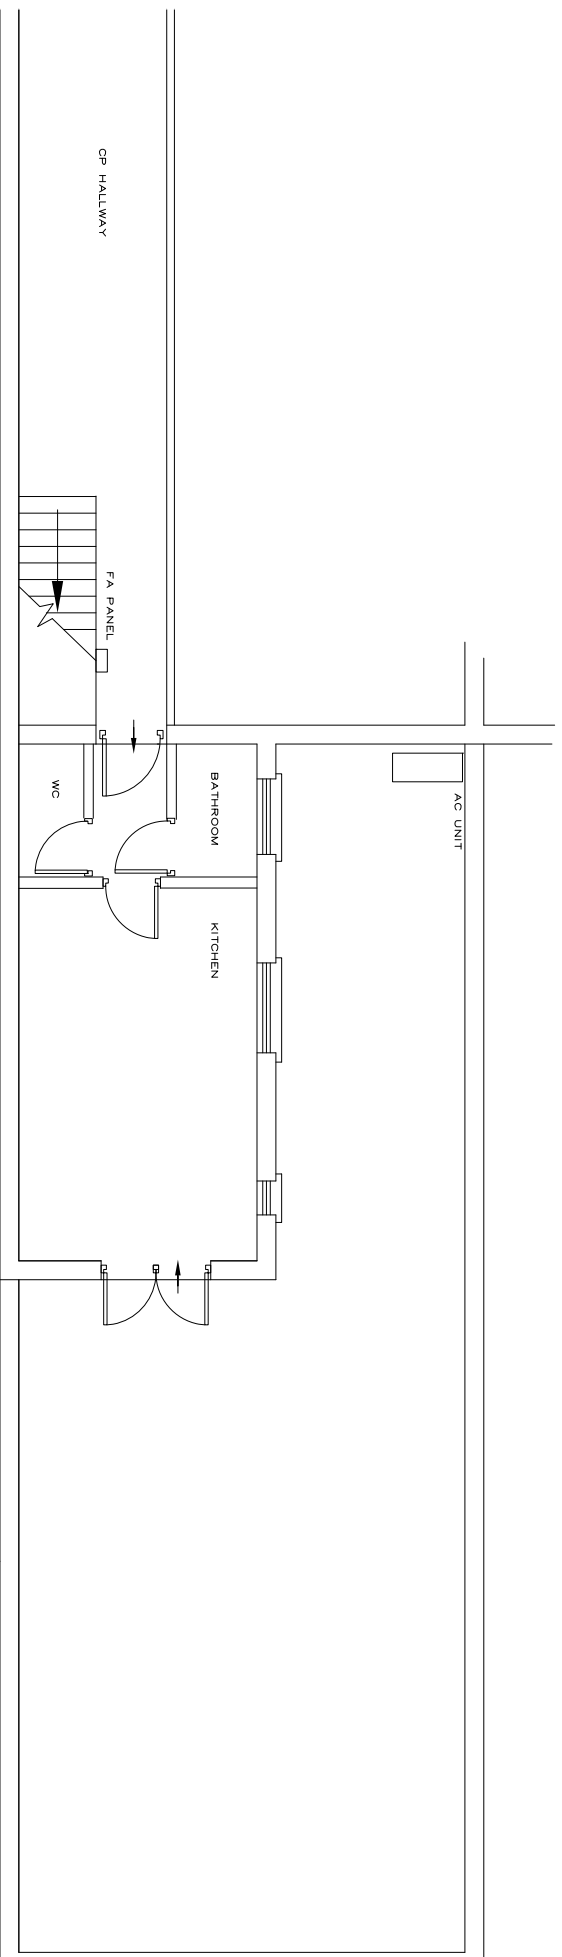

EXISTING Ground Floor Plan

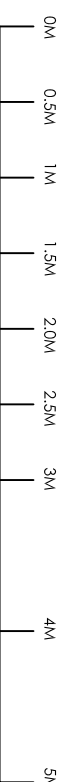

Rev	Details	Date	Who
-	-	-	dm
-	-	-	dm

Client
Bronley Park Garden Estates Ltd

Project/Site location
**Flat 1/A, 140 Fortress Road
London, NW5 2HP**

Drawing Title
**EXISTING and PROPOSED Ground
Floor Plan**

Drawn	Scale	Checked	Date
dm	1:25 @ A1 1:50 @ A3	mm	31/07/2015

Avalon Built Environment Ltd
Chartered Building Surveyors
Project Managers

Pardon Hill
Pardon Hill Lane
Hallow
Essex CO20 2HP

T: 01279 441 911
F: 01279 441 202
E: info@avalon.co.uk

Drawing No. **A0140-A-02** Rev:

