


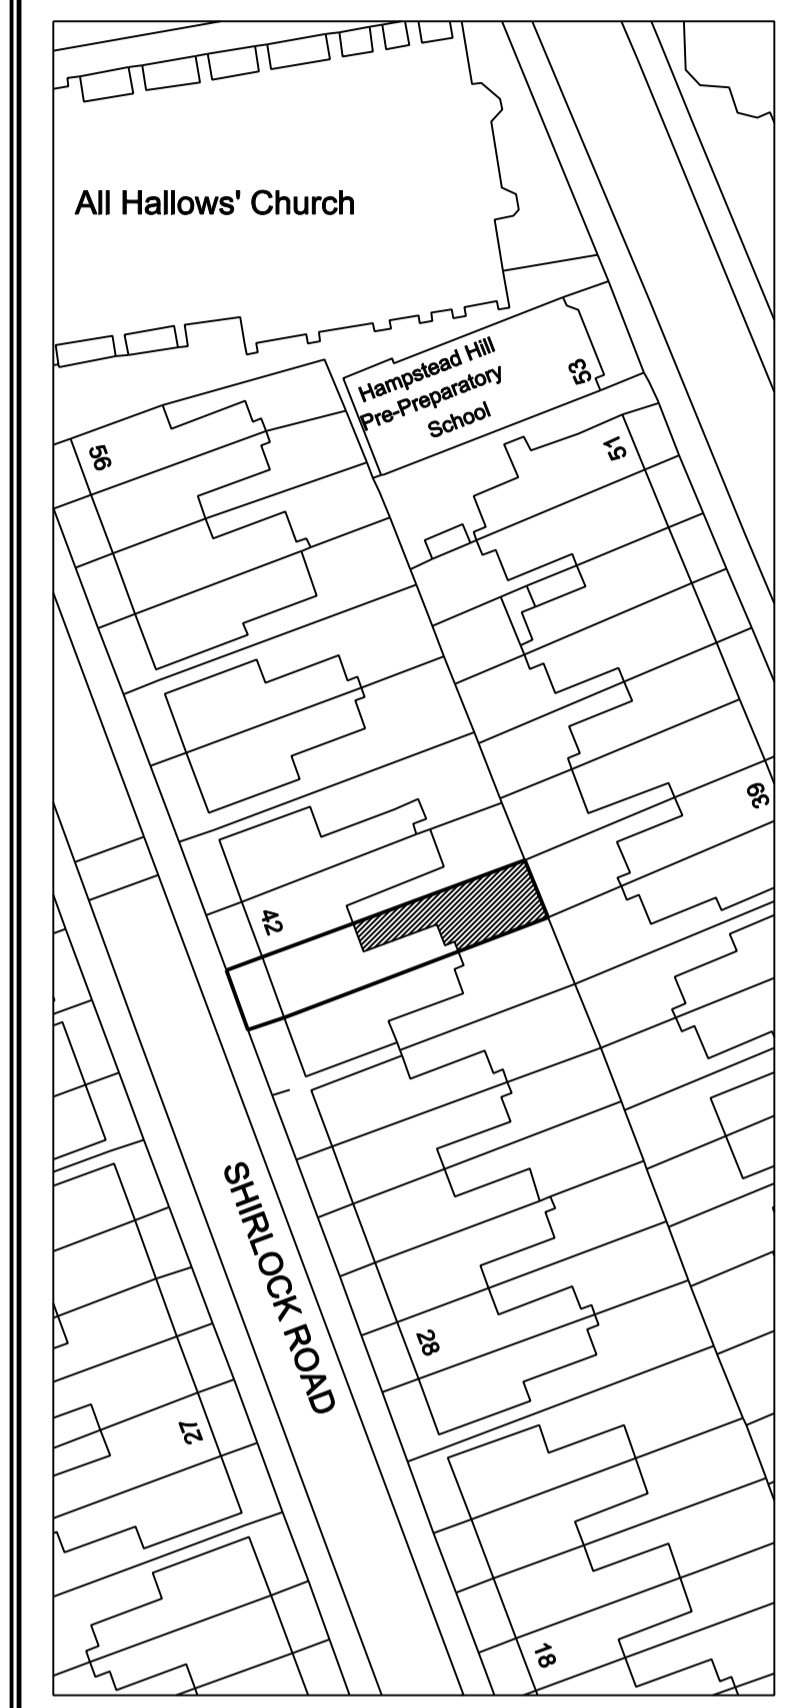

Written dimensions to be taken in preference to scaled dimensions. The Contractor is responsible for checking all dimensions before work starts.

All work is to be carried out to the requirements, and to the satisfaction of the Local Authority. These drawings are for planning purposes only.

Any discrepancies to be brought to the attention of 4D Planning Consultants immediately.



Rev	Date	Description	by	chk



[www.GetMePlanning.com](http://www.GetMePlanning.com)

Client **Alan Dornford**



Project  
**40 Sherlock Road,  
NW3 2HS**

Title  
**Proposed Front Elevation**

Date: July 2015	/
Scale: 1:50 @ A1	
Drawing No. SR03ENEW	Rev

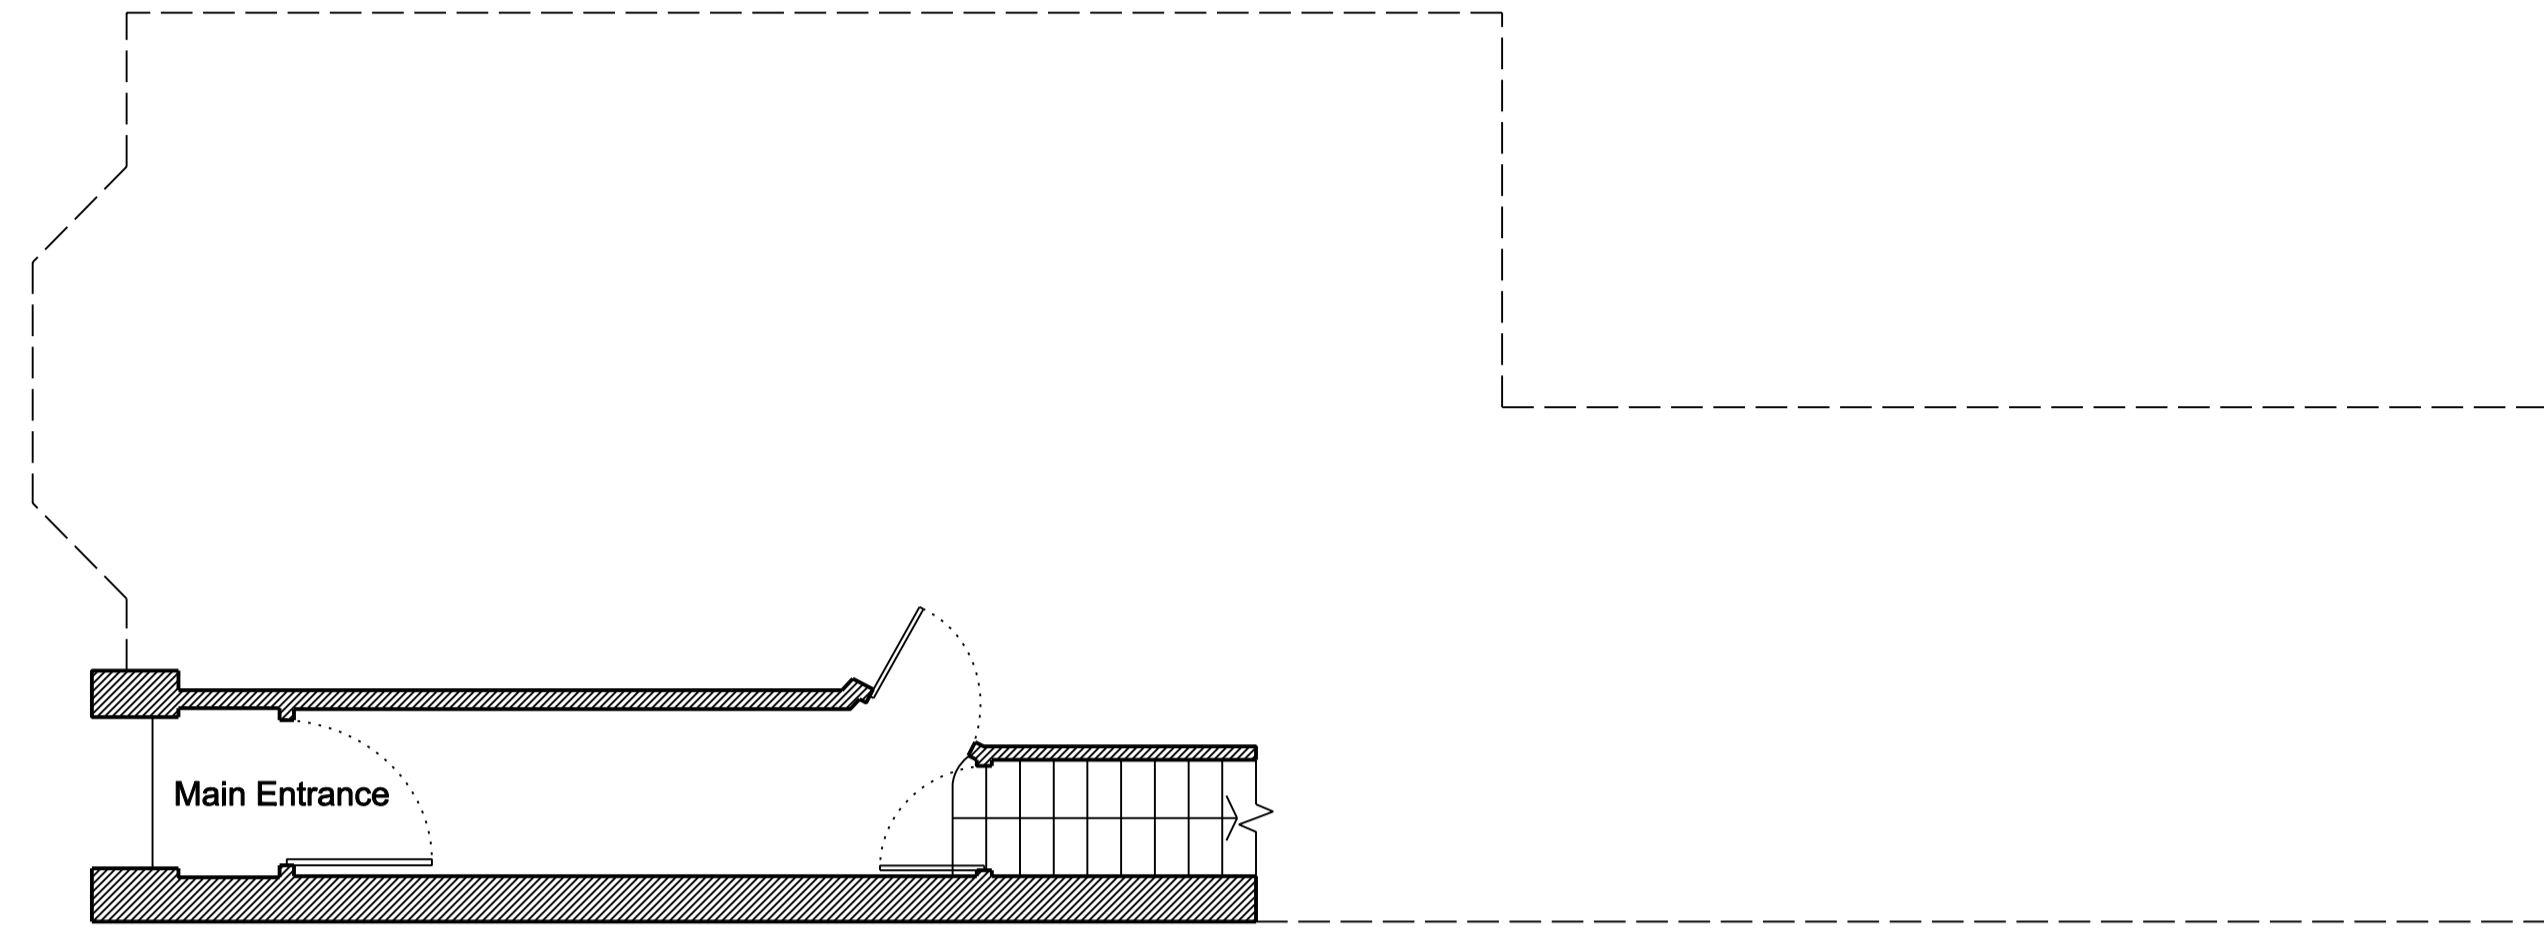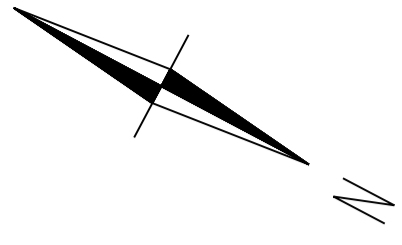

Ground Floor Plan

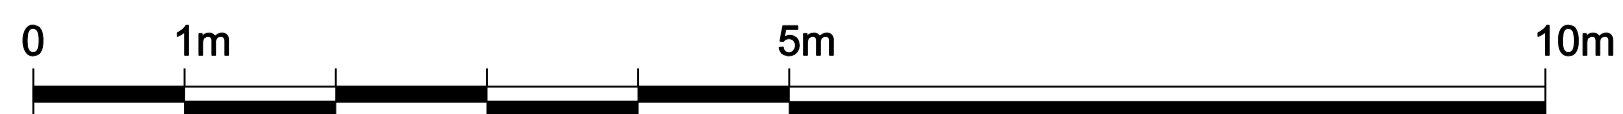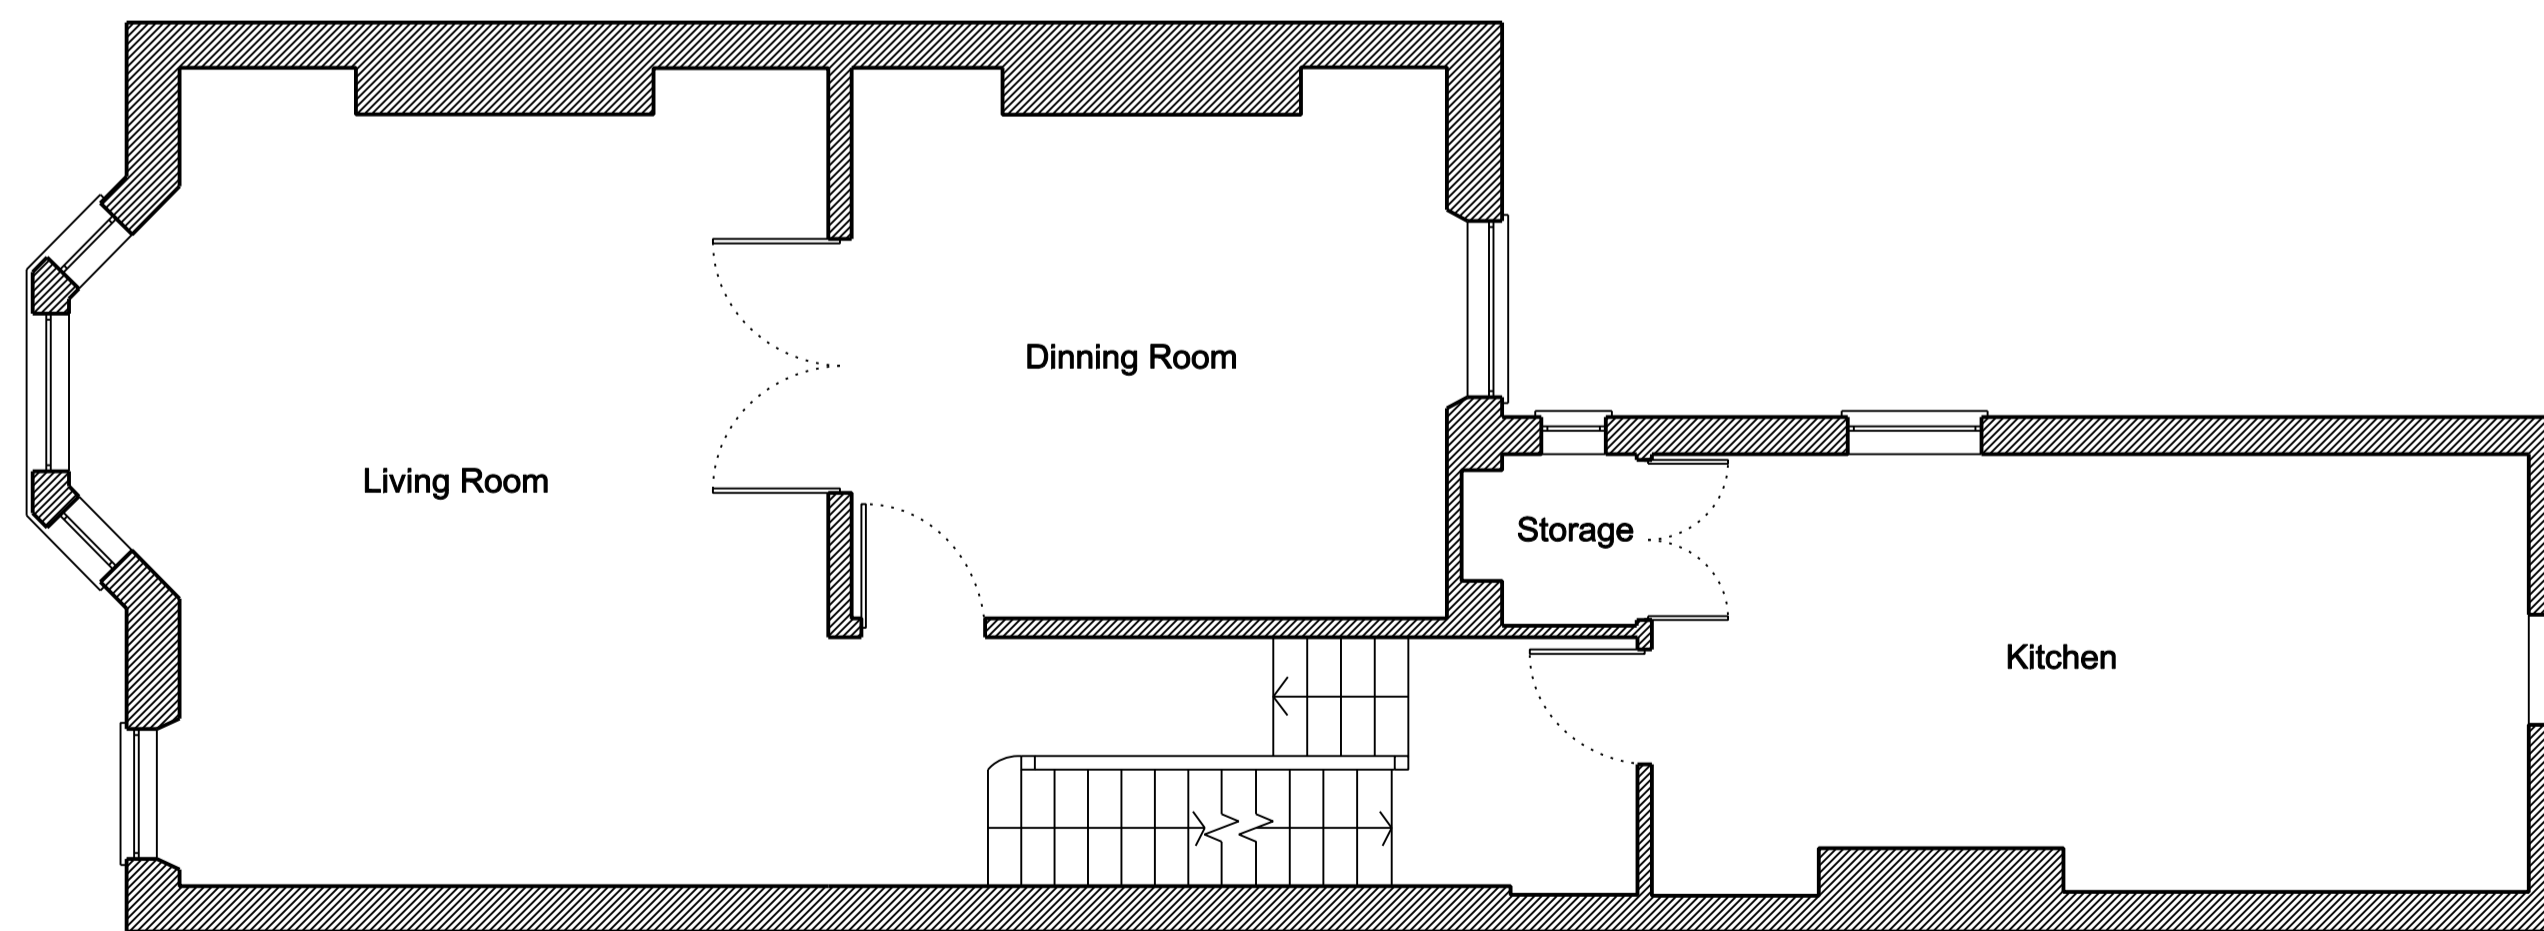


First Floor Plan

Written dimensions to be taken in preference to scaled dimensions. The Contractor is responsible for checking all dimensions before work starts.

All work is to be carried out to the requirements, and to the satisfaction of the Local Authority. These drawings are for planning purposes only.

Any discrepancies to be brought to the attention of 4D Planning Consultants immediately.

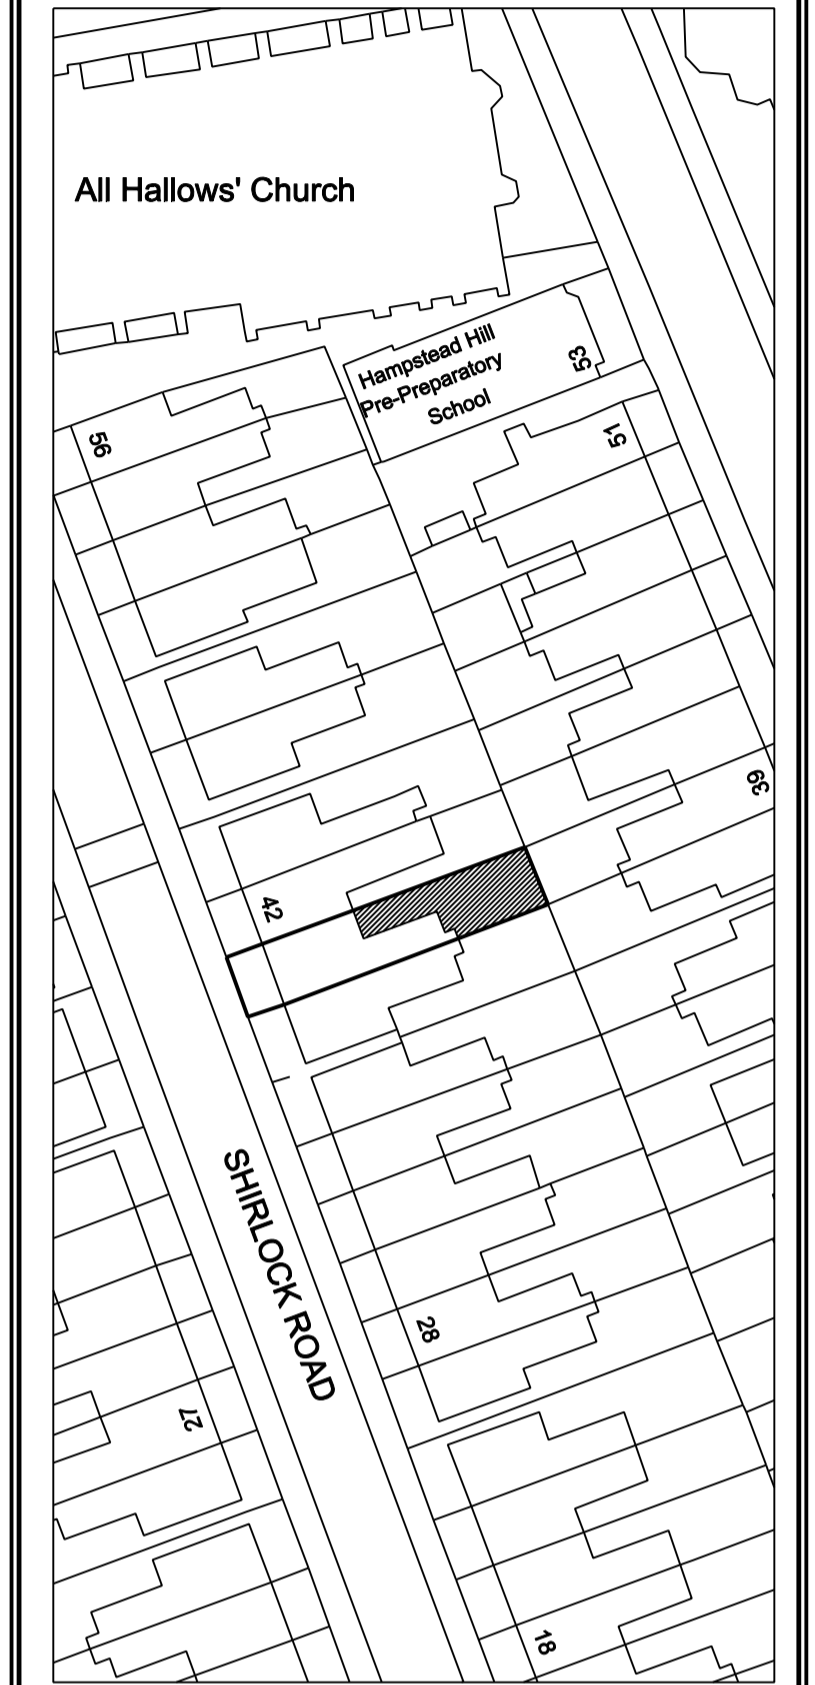

Rev	Date	Description	by	chk

[www.GetMePlanning.com](http://www.GetMePlanning.com)



Client **Alan Dornford**

Project  
**40 Sherlock Road,  
NW3 2HS**

Title  
**Proposed Floor Plans**

Date: July 2015	/
Scale: 1:50 @ A1	Rev
Drawing No. SR01PE	



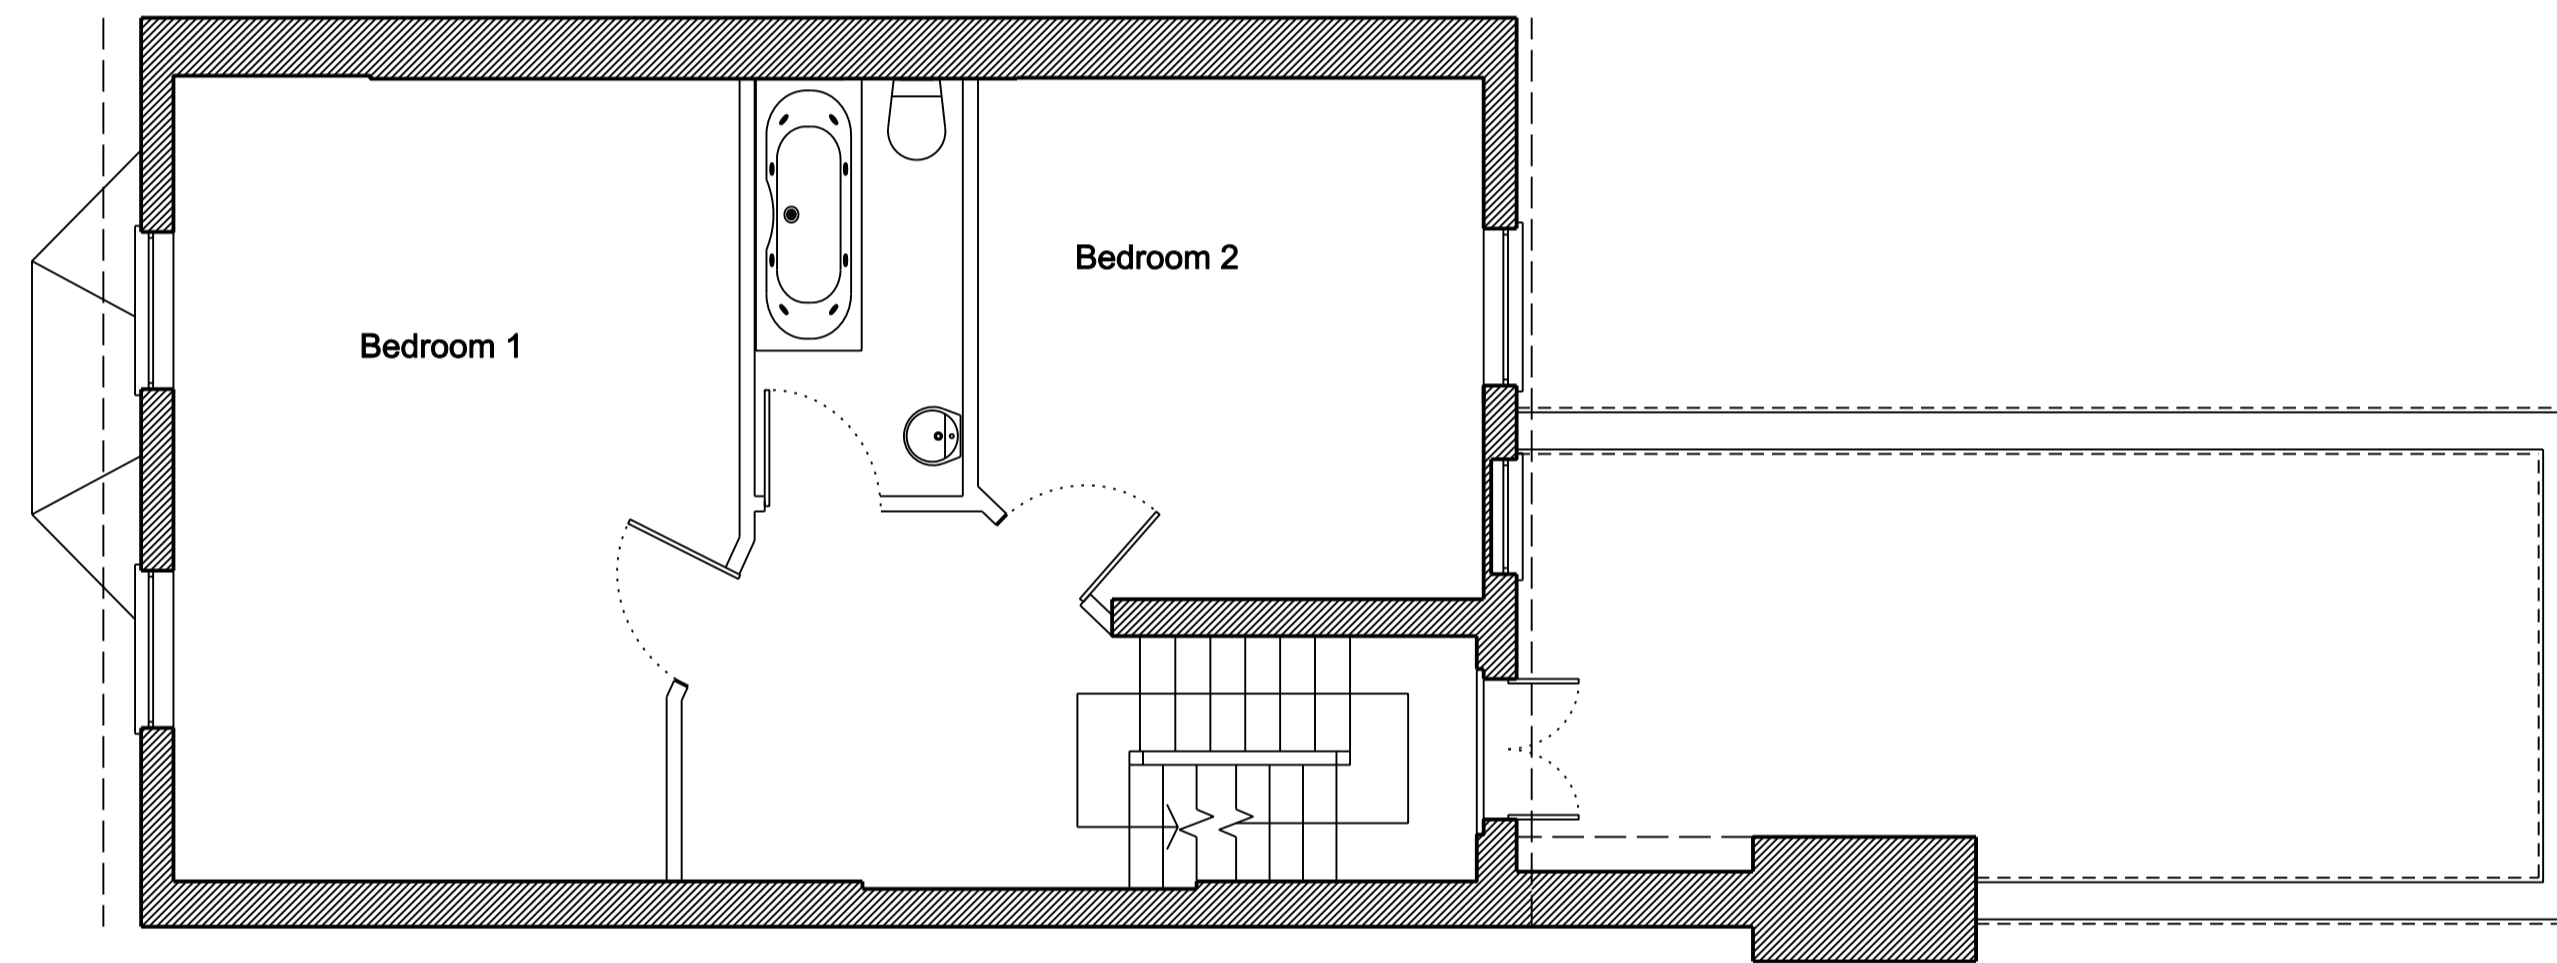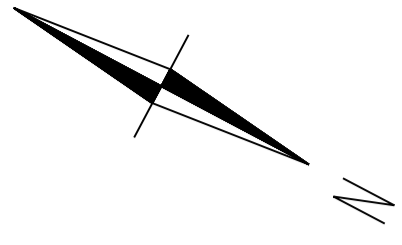


Second Floor Plan


Written dimensions to be taken in preference to scaled dimensions. The Contractor is responsible for checking all dimensions before work starts.

All work is to be carried out to the requirements, and to the satisfaction of the Local Authority. These drawings are for planning purposes only

Any discrepancies to be brought to the attention of 4D Planning Consultants immediately.

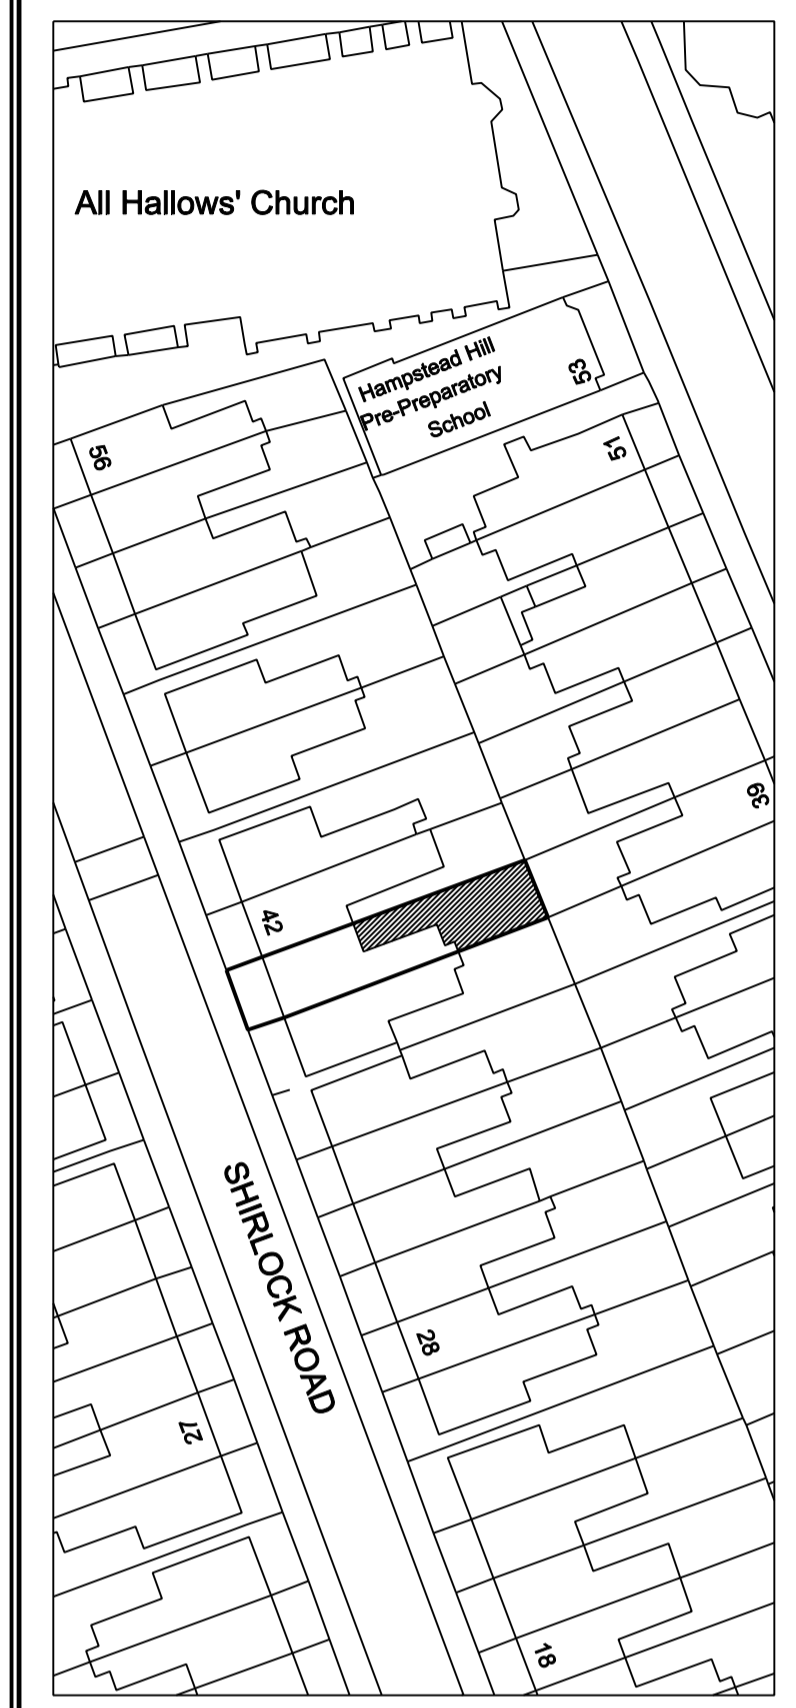

Rev	Date	Description	by	chk

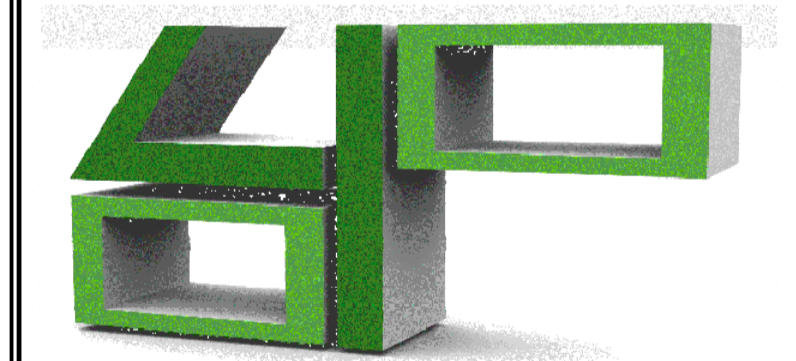

[www.GetMePlanning.com](http://www.GetMePlanning.com)



Client  
**Alan Dornford**

Project  
**40 Shirlock Road,  
NW3 2HS**

Title  
**Proposed Floor Plans**

Date: July 2015 /  
Scale: 1:50 @ A1  
Drawing No. SR02PE Rev

--	--

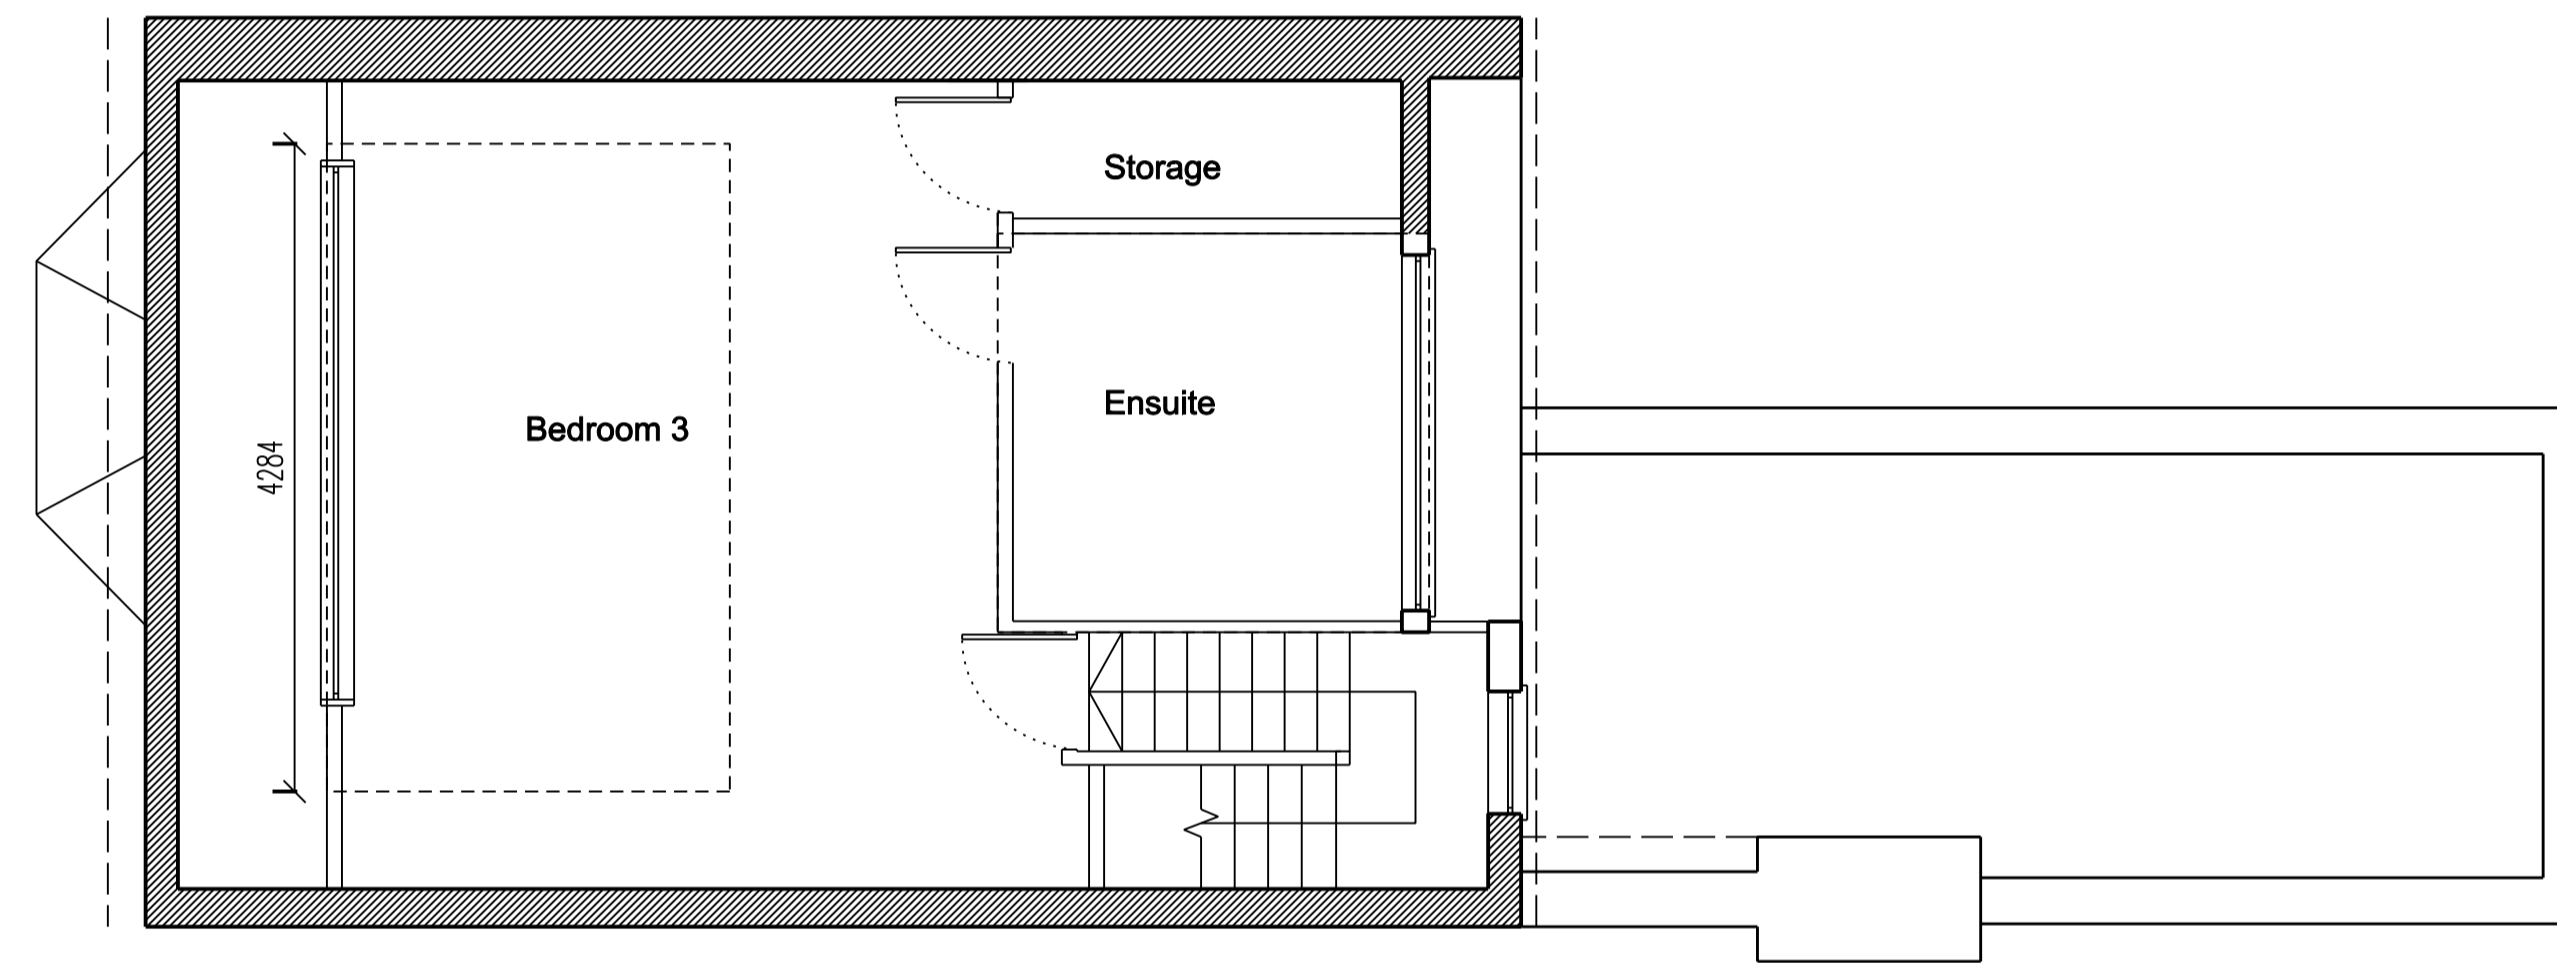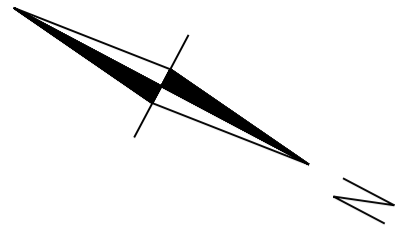


Third Floor Plan


Written dimensions to be taken in preference to scaled dimensions. The Contractor is responsible for checking all dimensions before work starts.

All work is to be carried out to the requirements, and to the satisfaction of the Local Authority. These drawings are for planning purposes only

Any discrepancies to be brought to the attention of 4D Planning Consultants immediately.

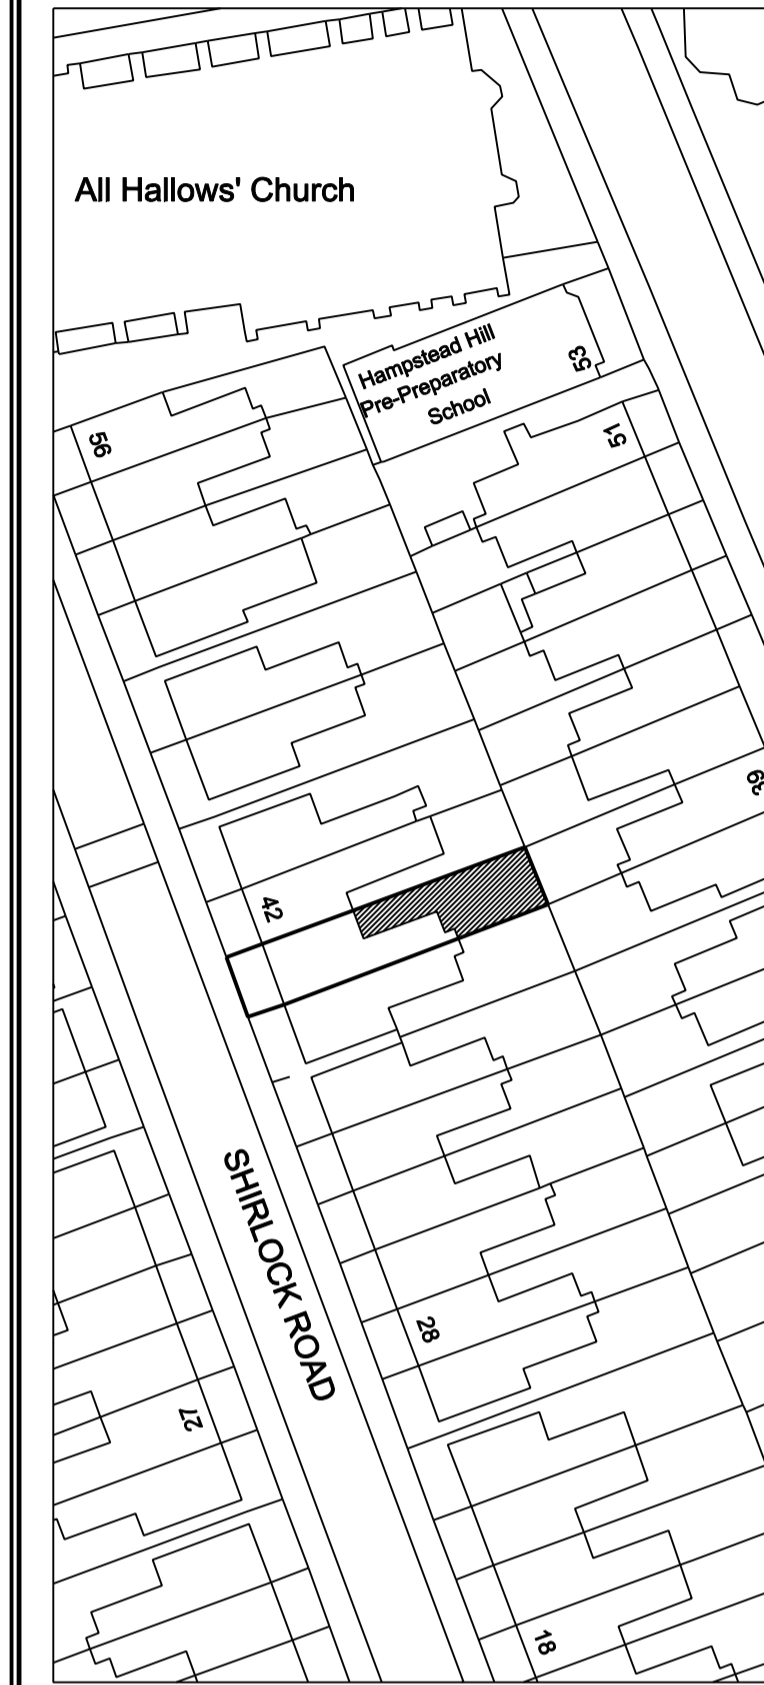

Rev	Date	Description	by	chk

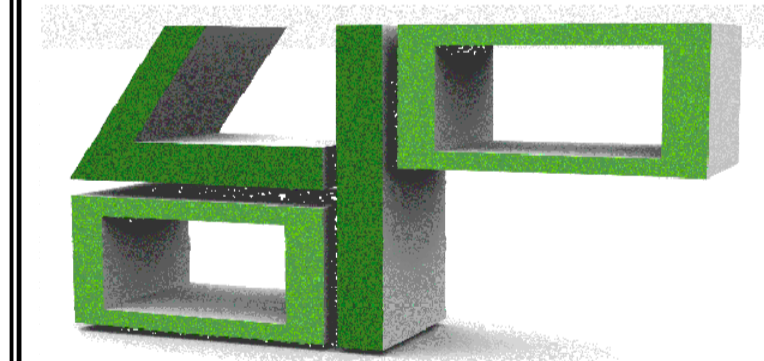



[www.GetMePlanning.com](http://www.GetMePlanning.com)

Client  
**Alan Dornford**


Project  
**40 Sherlock Road,  
NW3 2HS**

Title  
**Proposed Floor Plans 2**


Date: July 2015 /  
Scale: 1:50 @ A1  
Drawing No. SR05P Rev

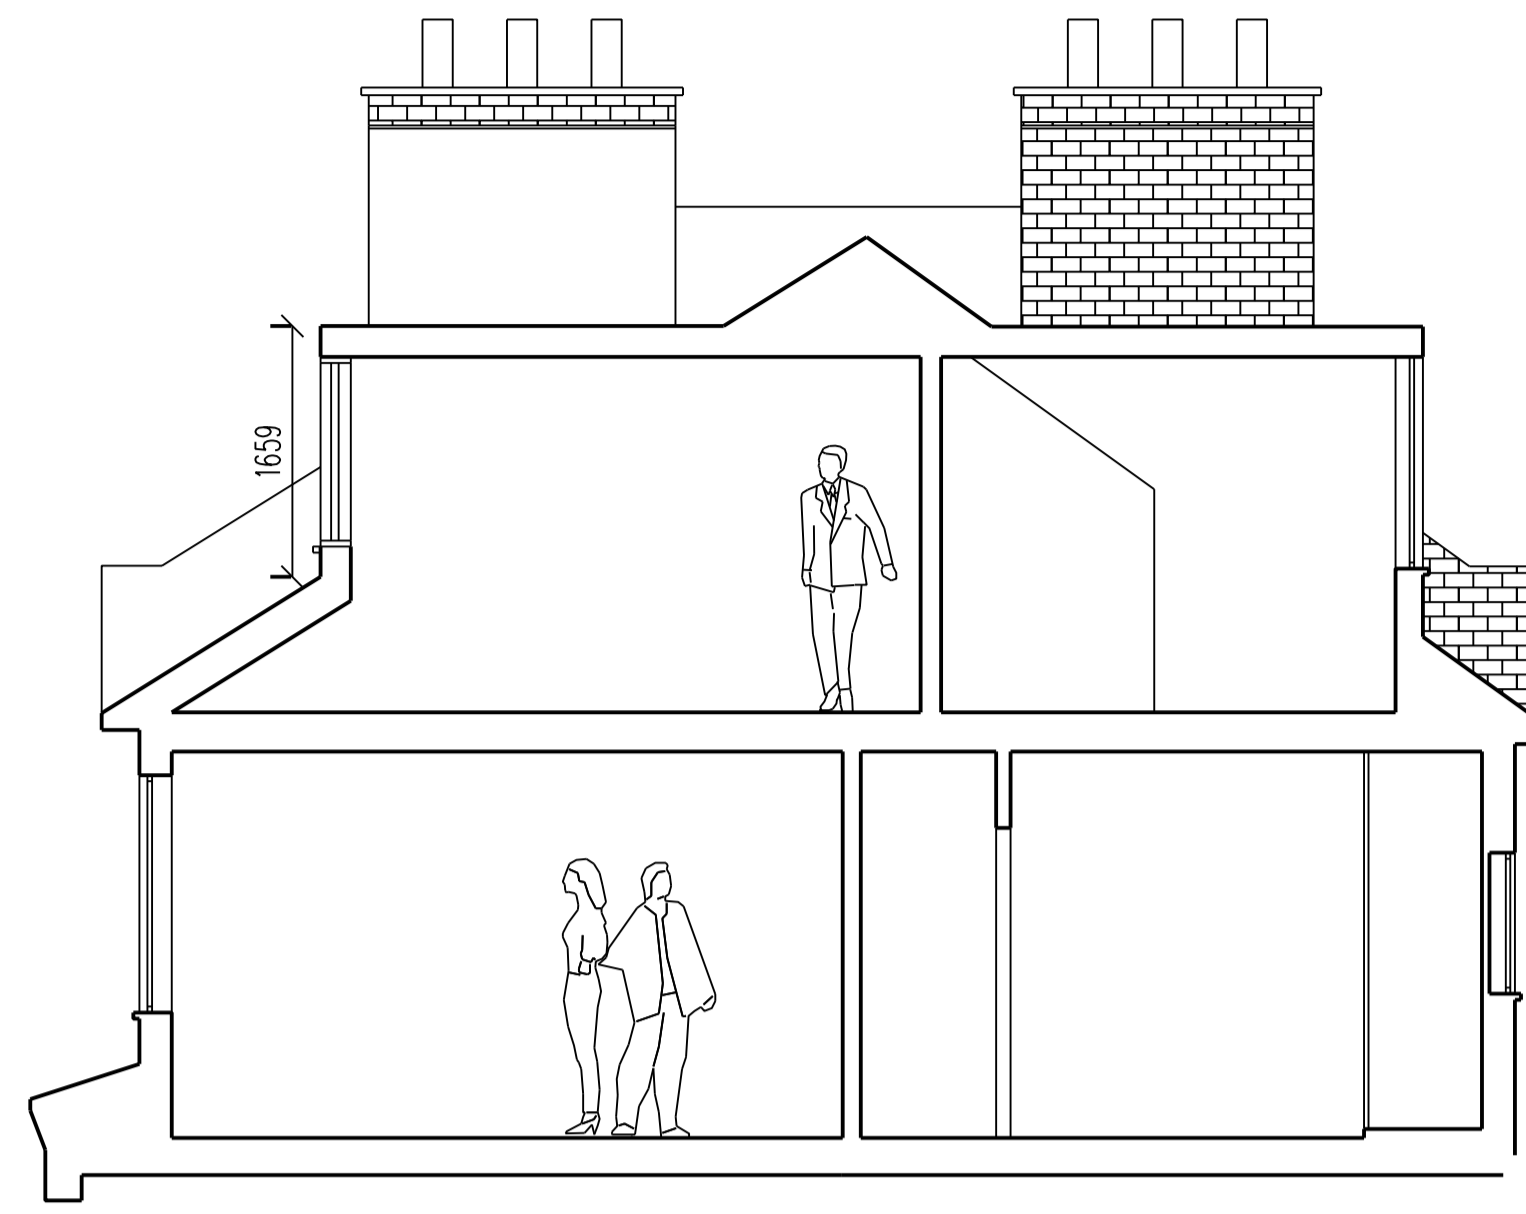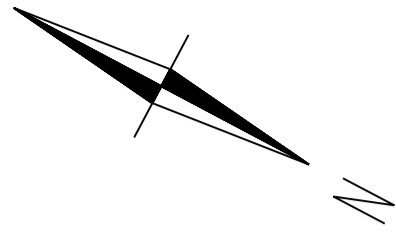

Section

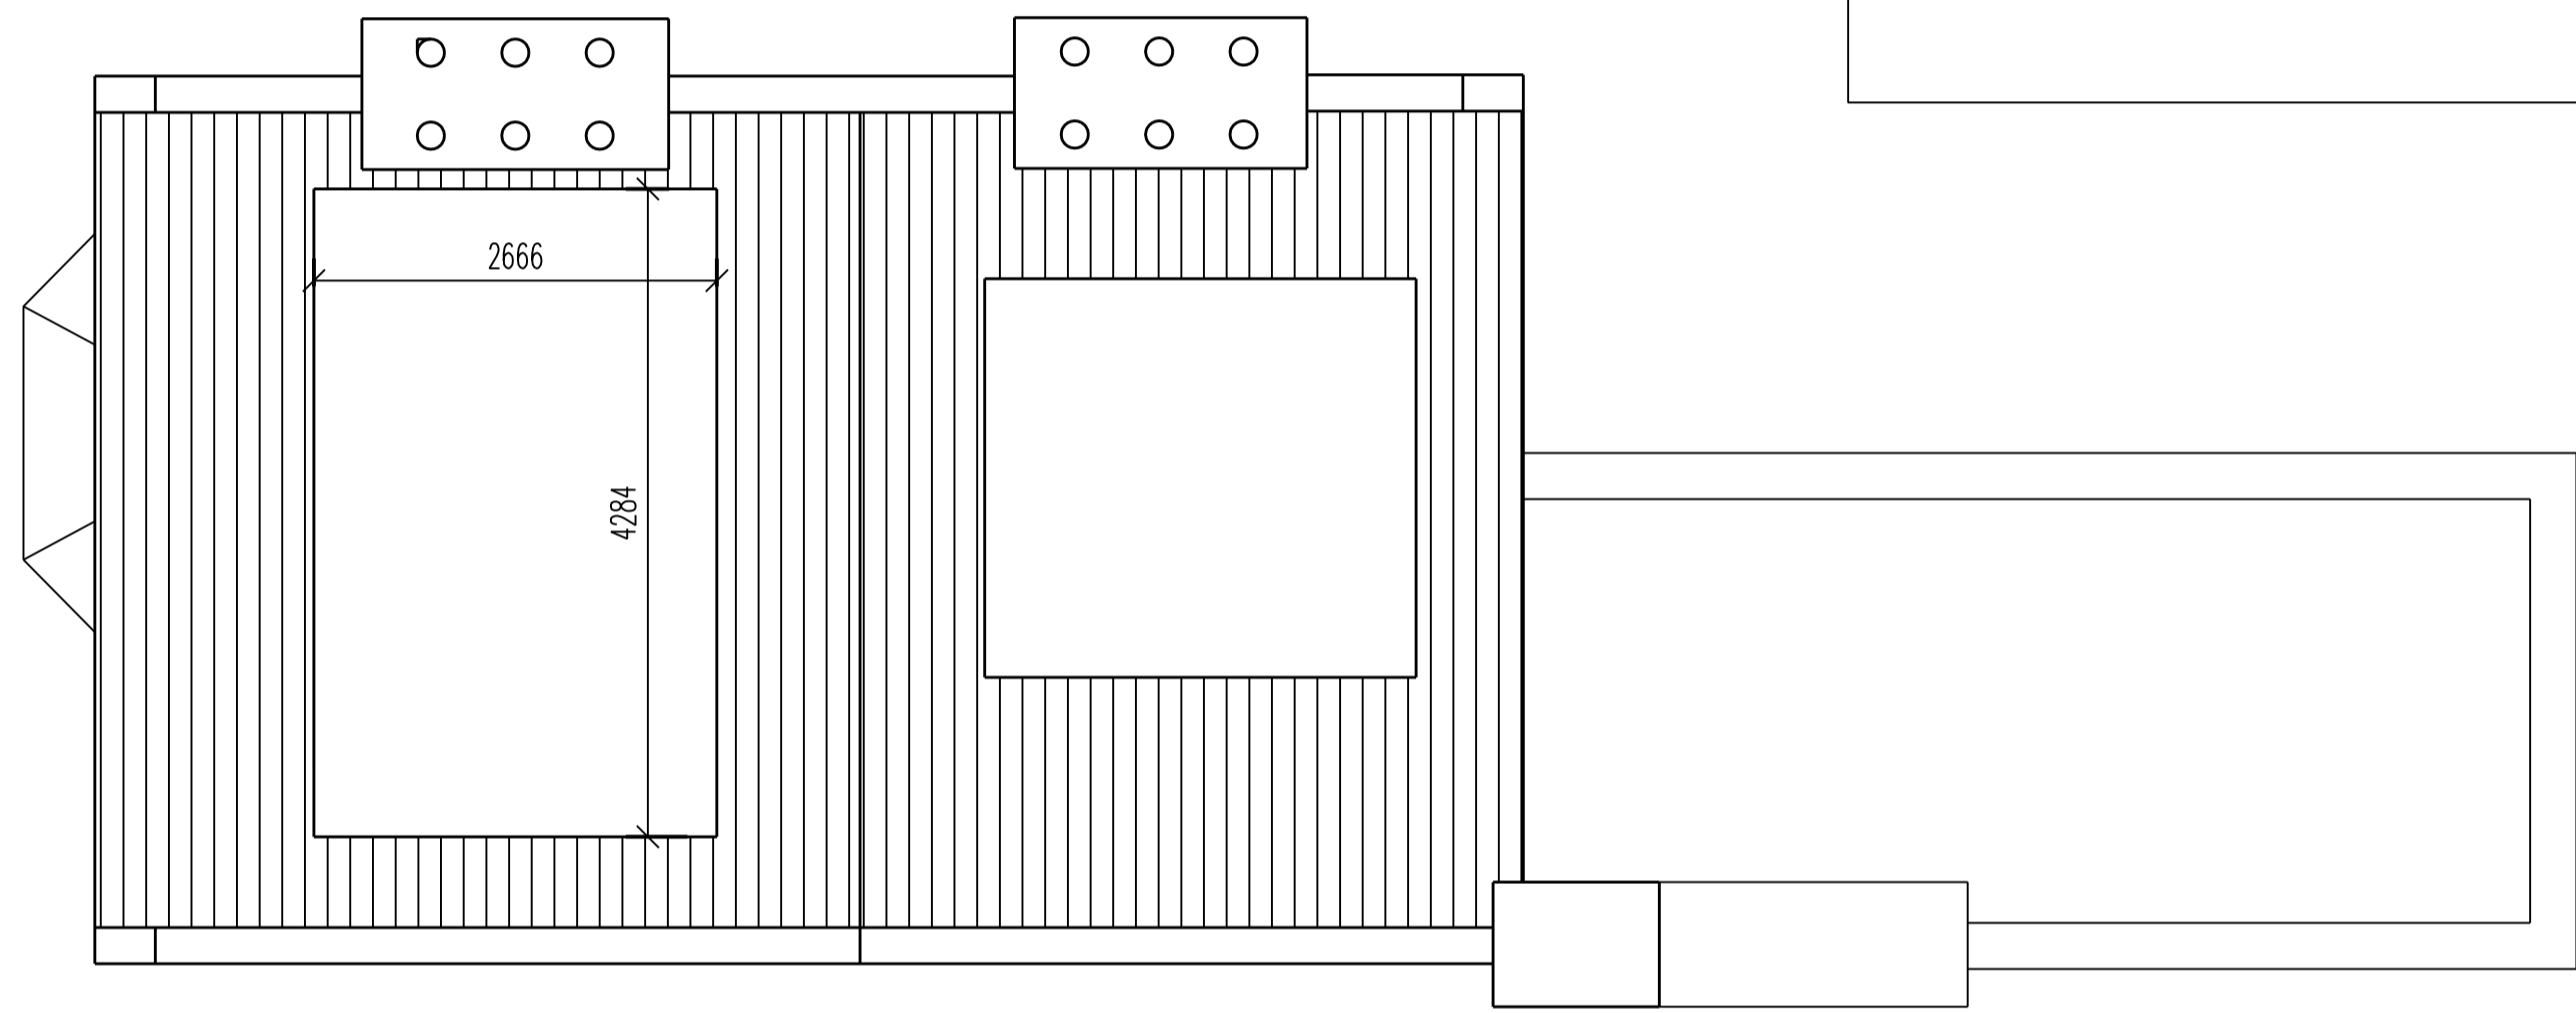


Roof Plan

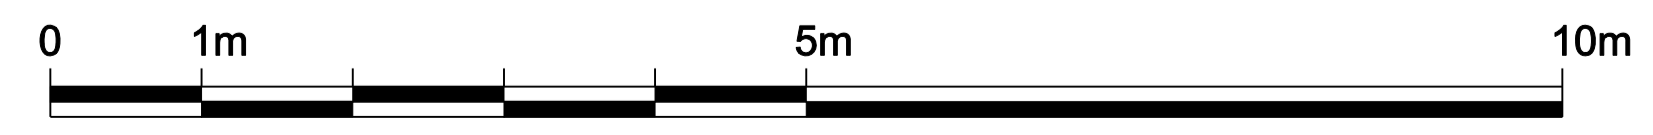


Written dimensions to be taken in preference to scaled dimensions. The Contractor is responsible for checking all dimensions before work starts.

All work is to be carried out to the requirements, and to the satisfaction of the Local Authority. These drawings are for planning purposes only

Any discrepancies to be brought to the attention of 4D Planning Consultants immediately.

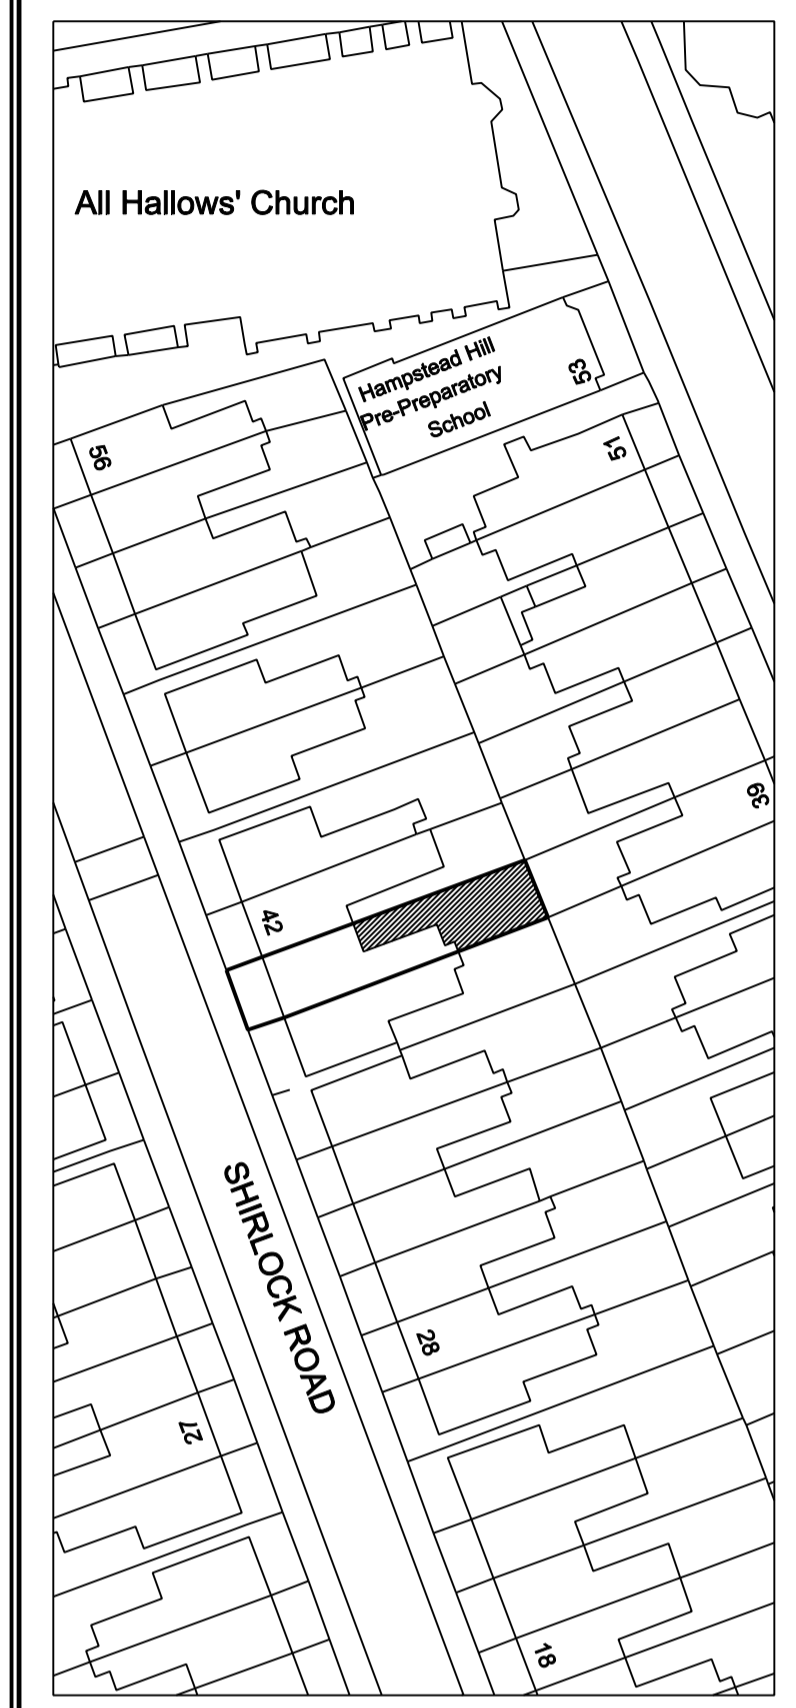

Rev	Date	Description	by	chk

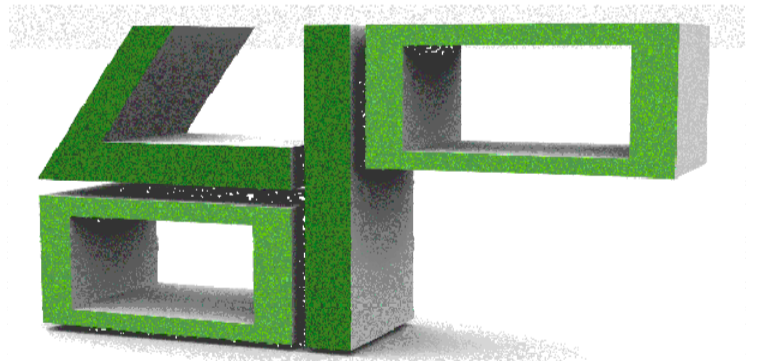

[www.GetMePlanning.com](http://www.GetMePlanning.com)

Client  
**Alan Dornford**

Project  
**40 Sherlock Road,  
NW3 2HS**

Title  
**Proposed Roof Plan  
and Section**

Date: July 2015	/
Scale: 1:50 @ A1	
Drawing No. SR06P	Rev