


HEA 8 - 4 HEALEY STREET, NW1 8SR
House Development for Mark Williams
PROPOSED FRONT AND REAR ELEVATIONS
Scale 1:100@A3
© Mark Prizeman 2015

14th May 2015


Mark Prizeman AADipl RIBA, chartered architect -
13 Stockwell Park Road, London SW9 0AP
TEL: 020 7735 2315
MOB: 07990 525 869
E-MAIL: markprizeman@hotmail.com
markprizeman@btinternet.com
WEB: www.prizeman.co.uk

PROPOSED

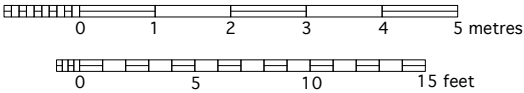

FRONT ELEVATION

4 HEALEY STREET

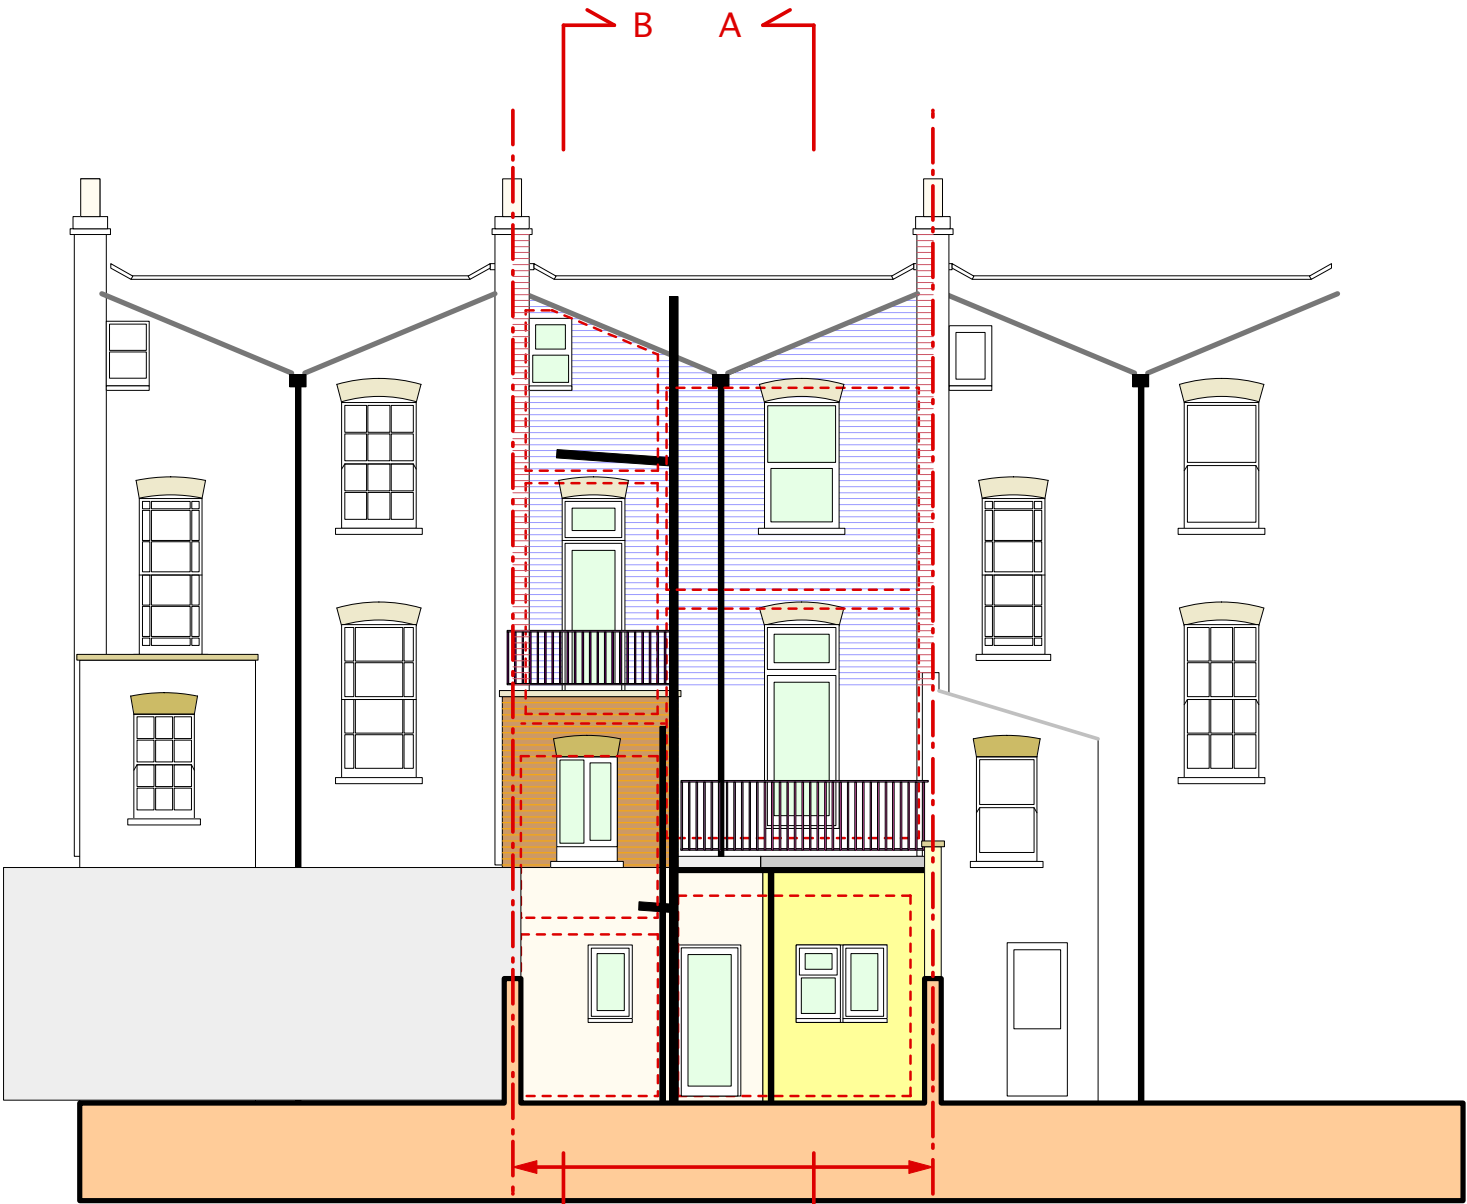

REAR ELEVATION

4 HEALEY STREET

**FE
&
RE**