


General Notes:

1. No dimensions are to be scaled from this drawing.
2. All dimensions are to be taken from the drawings as reported to Architect immediately.
3. All dimensions are to be checked on site prior to fabrication & construction.
4. This drawing is for design only. Detail & fabrication design is the responsibility of the contractor. Refer to design portion & specification.

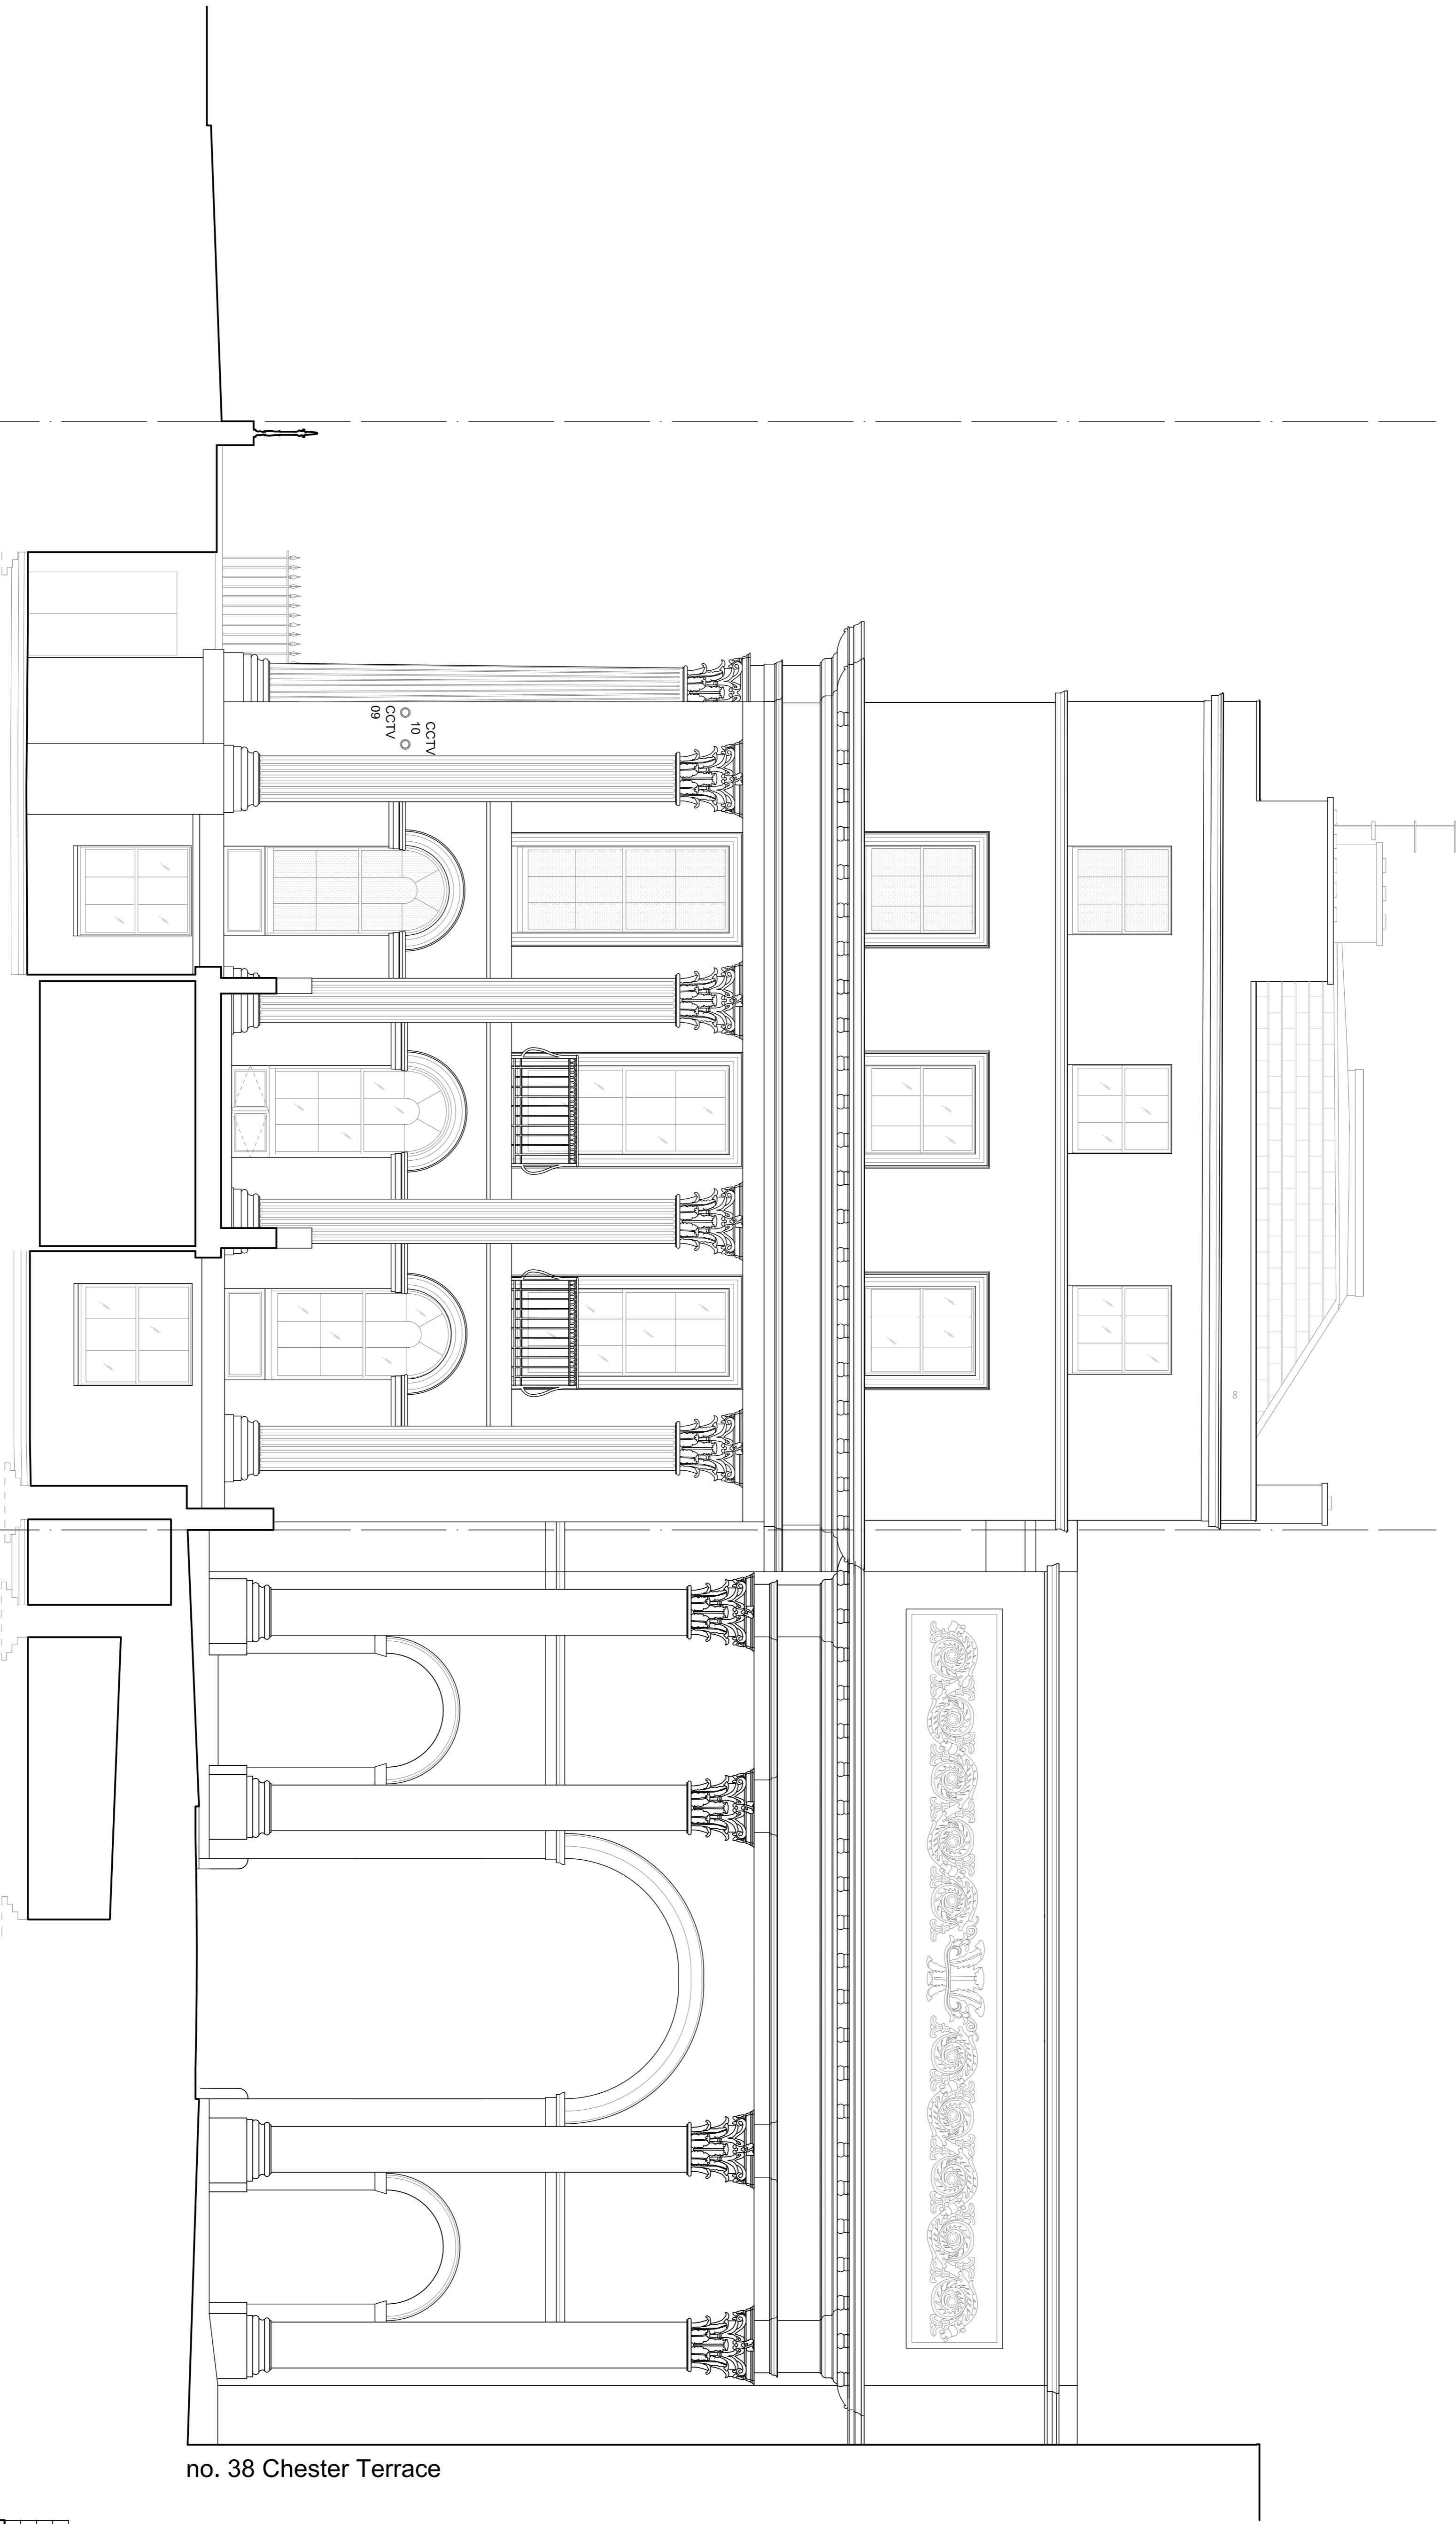

CCTV
10
CCTV
09


Outer Circle

no.42 Chester Terrace

Chester Terrace

no. 38 Chester Terrace

01 Proposed Elevation - South
Scale 1:50

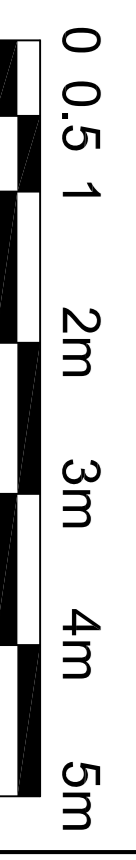

Revision	Date	Comment
A	23/07/14	Planning submission
B	22/07/15	CCTV Camera Locations Updated

MMM architects Ltd

PLANNING

address: 41-42 CHESTER TERRACE
job no.: 421

title: PROPOSED SOUTH ELEVATION
dwg no.: PL_2_02
scale: 1:50@A1
revision: B

The Bank of England, 24 Moyle Yard, London, W9 1RS
E post@mmmarchitects.com, www.mmmarchitects.com