


SCALE BAR (meters)

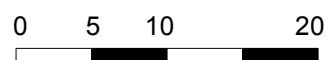



SITE VIEWED FROM WEST




SITE VIEWED FROM EAST









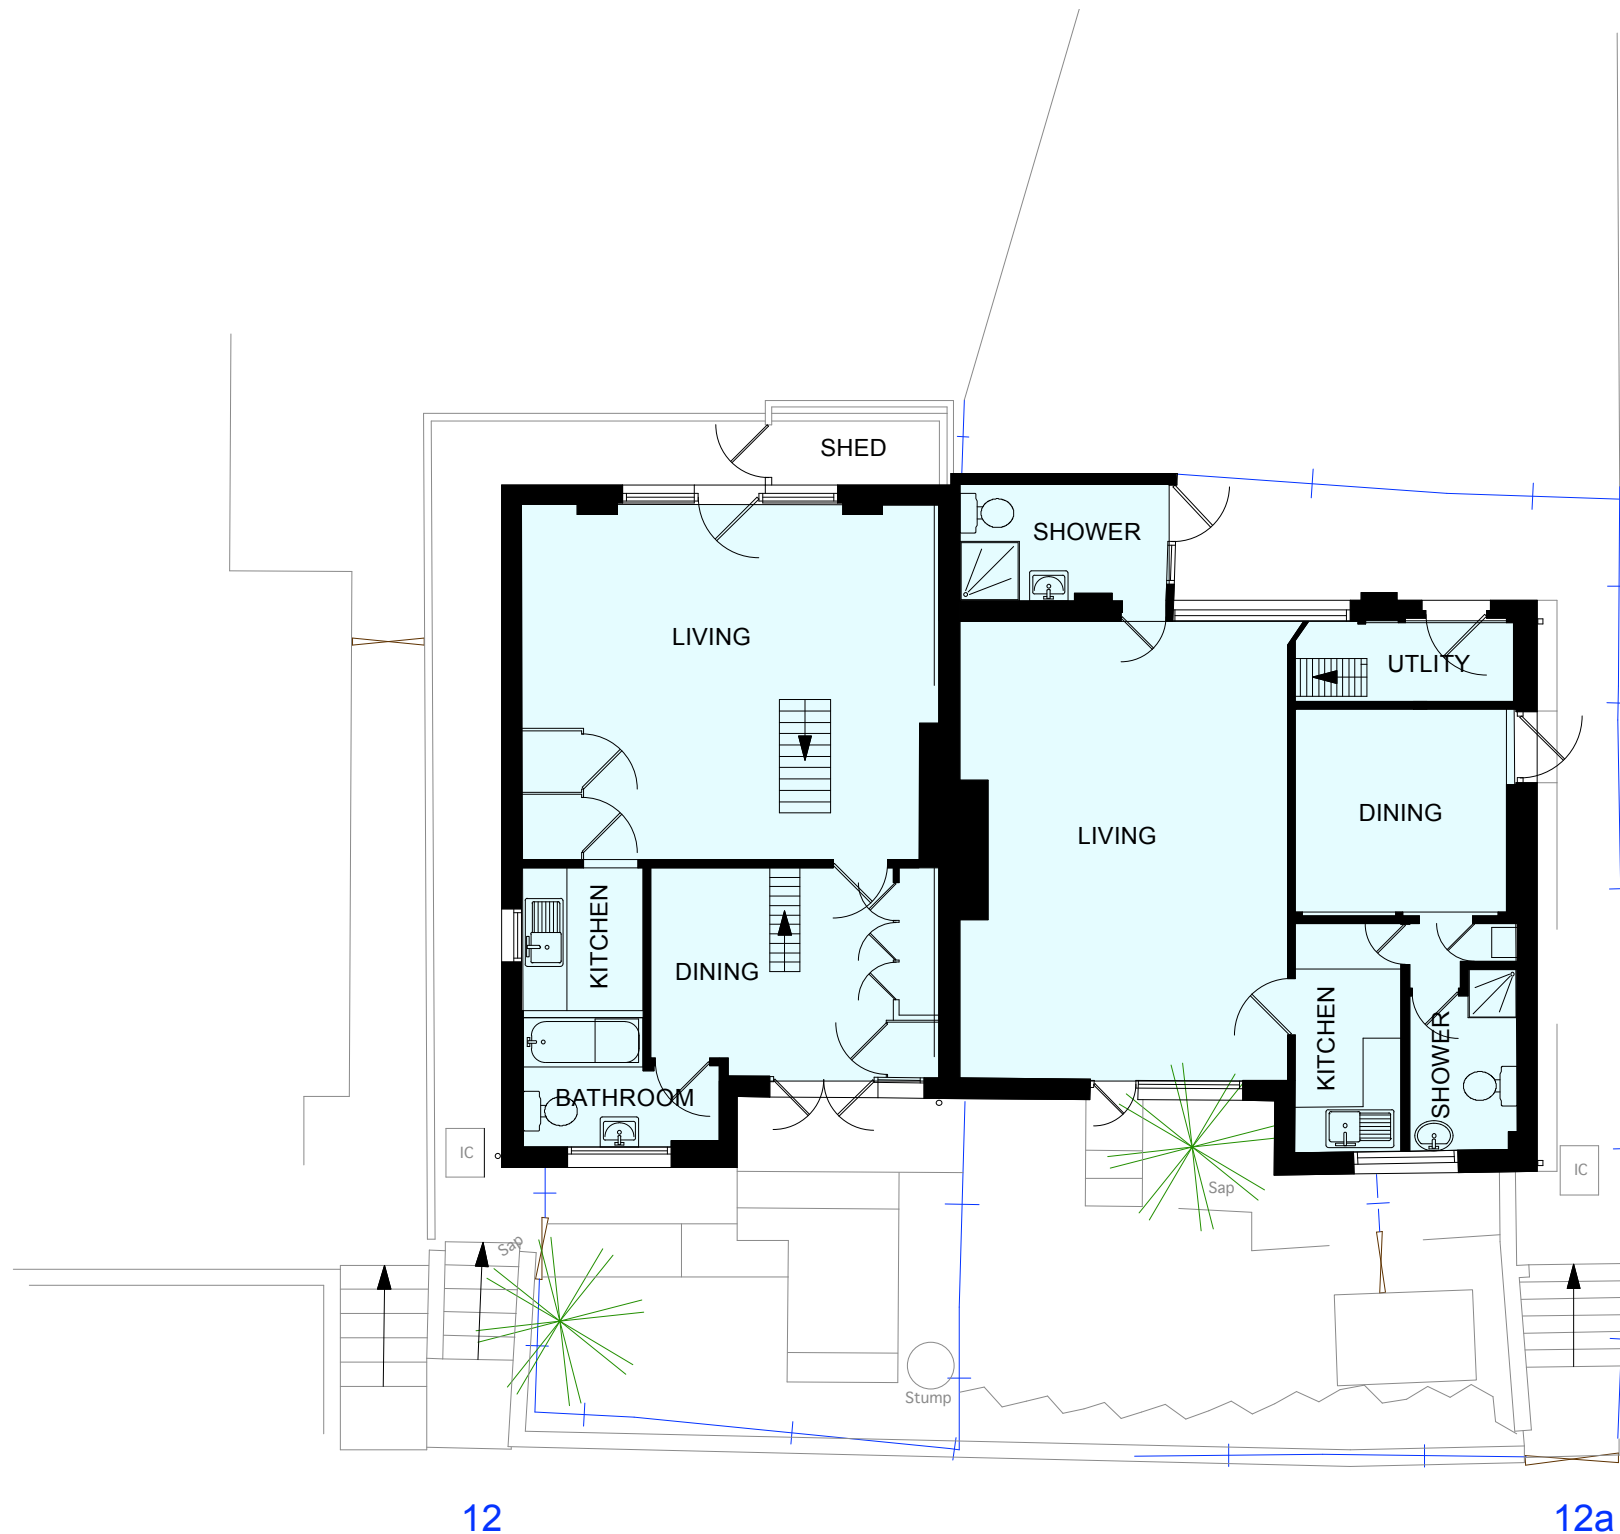


GROUND FLOOR  
AND SITE PLAN

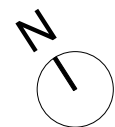

0 1 2 3 4 5  
SCALE BAR (m)

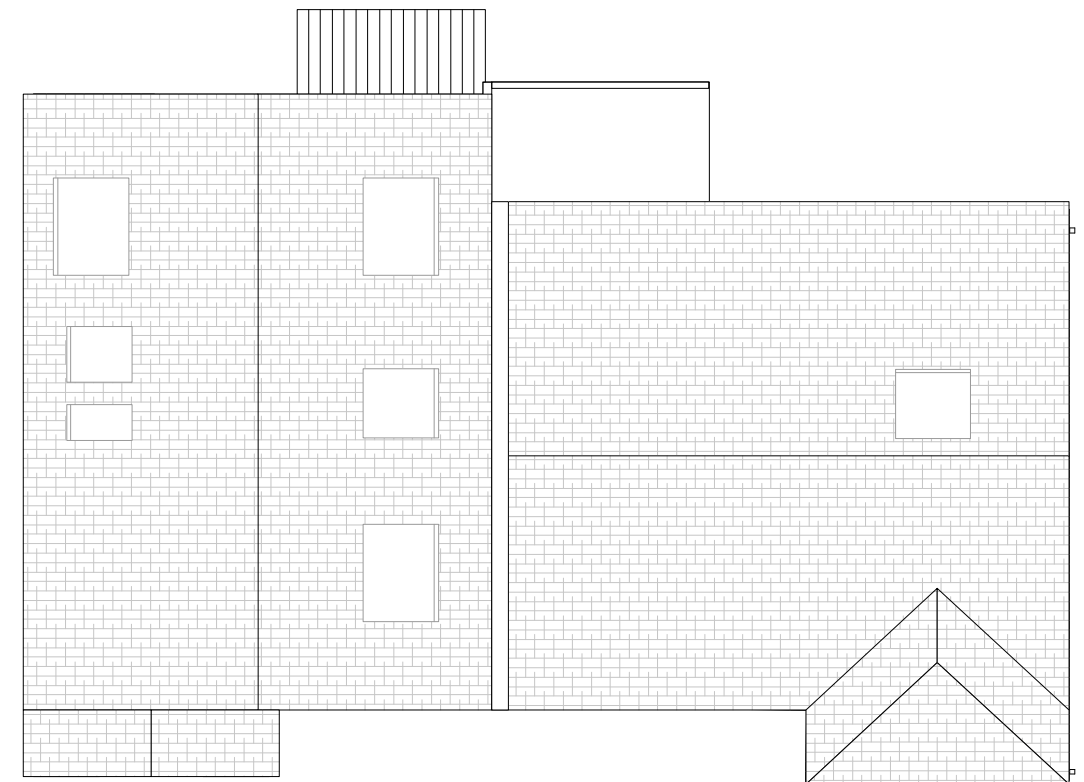


ROOF PLAN

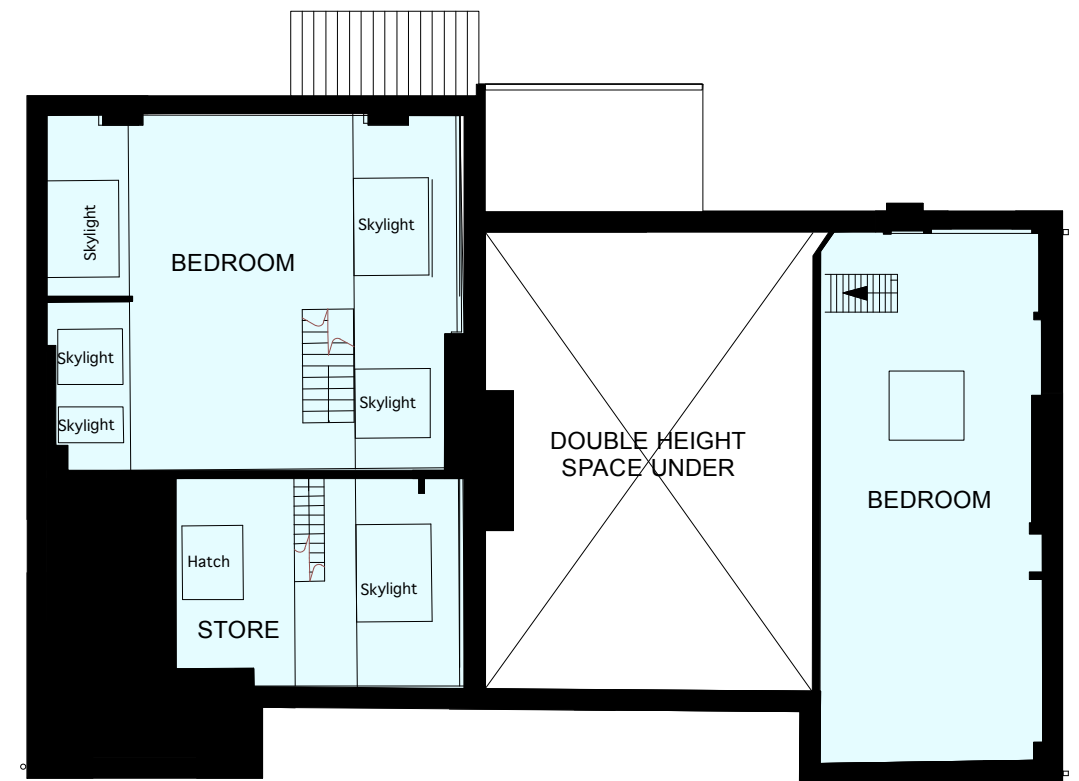


FIRST FLOOR




0 2.5 5 10  
SCALE BAR (m)

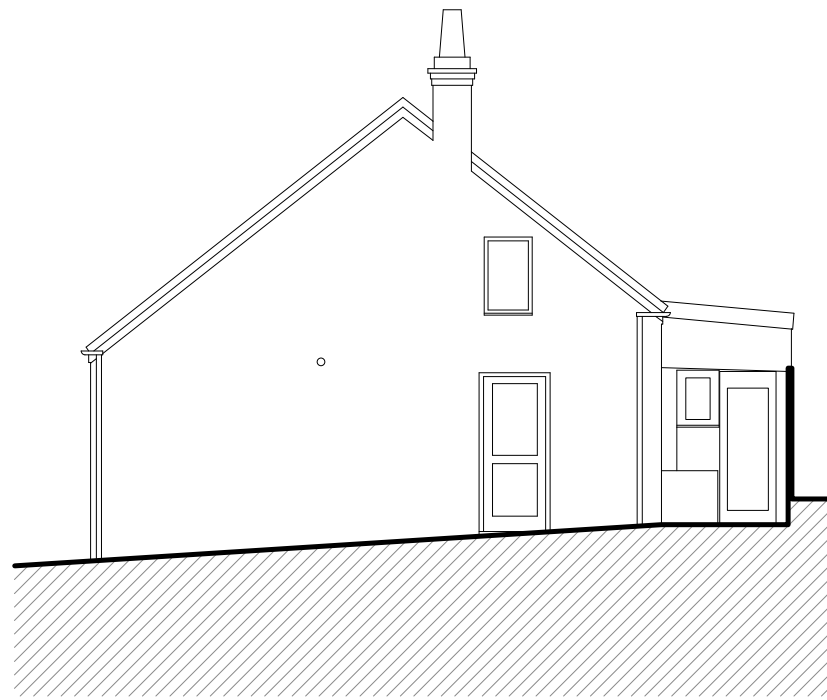

*EAST ELEVATION*

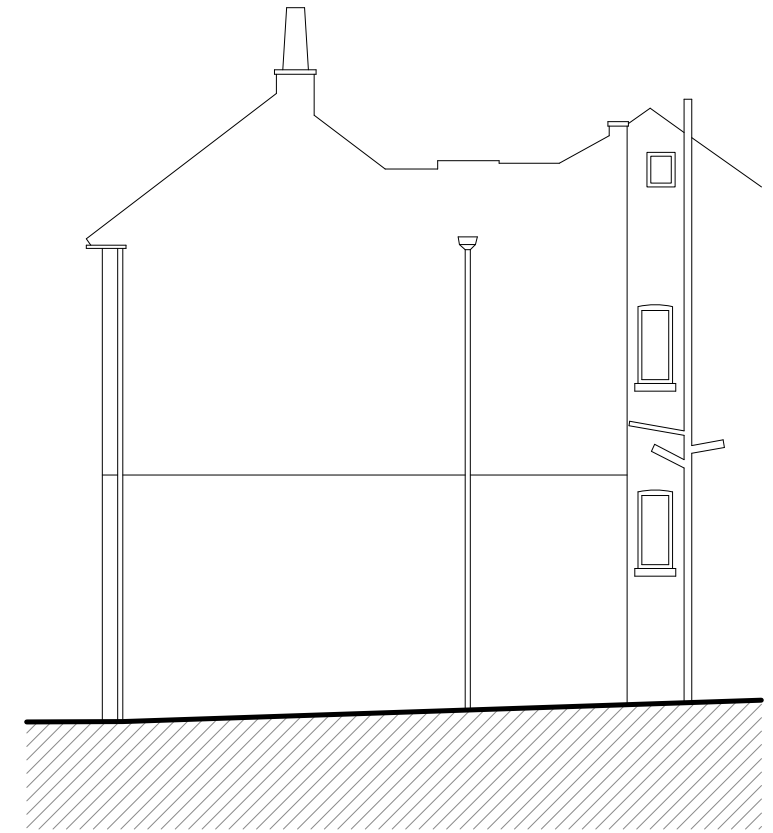


*EAST ELEVATION OF  
10 WESTBERE ROAD*



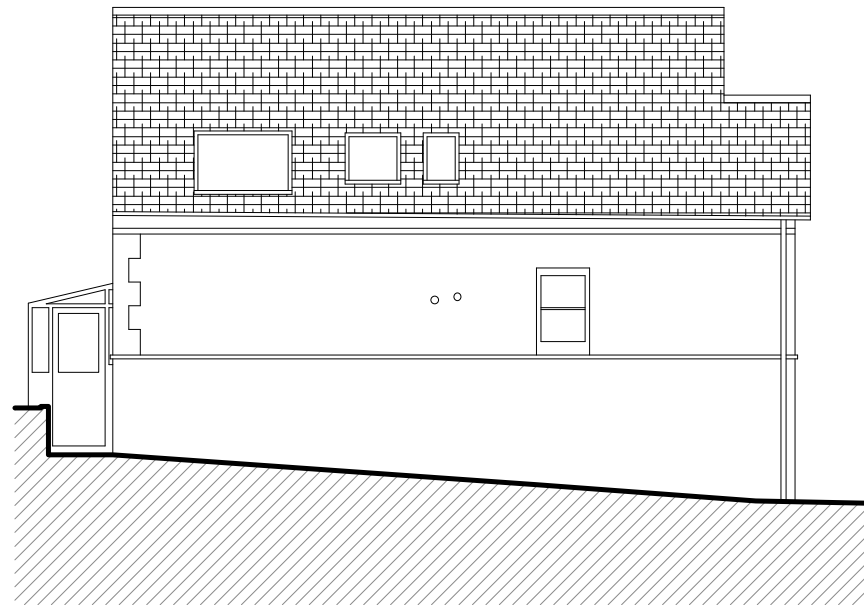


*WEST ELEVATION*




*NORTH (REAR) ELEVATION*

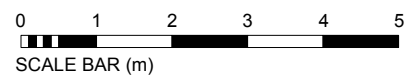


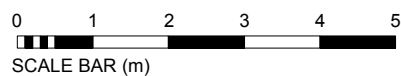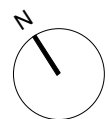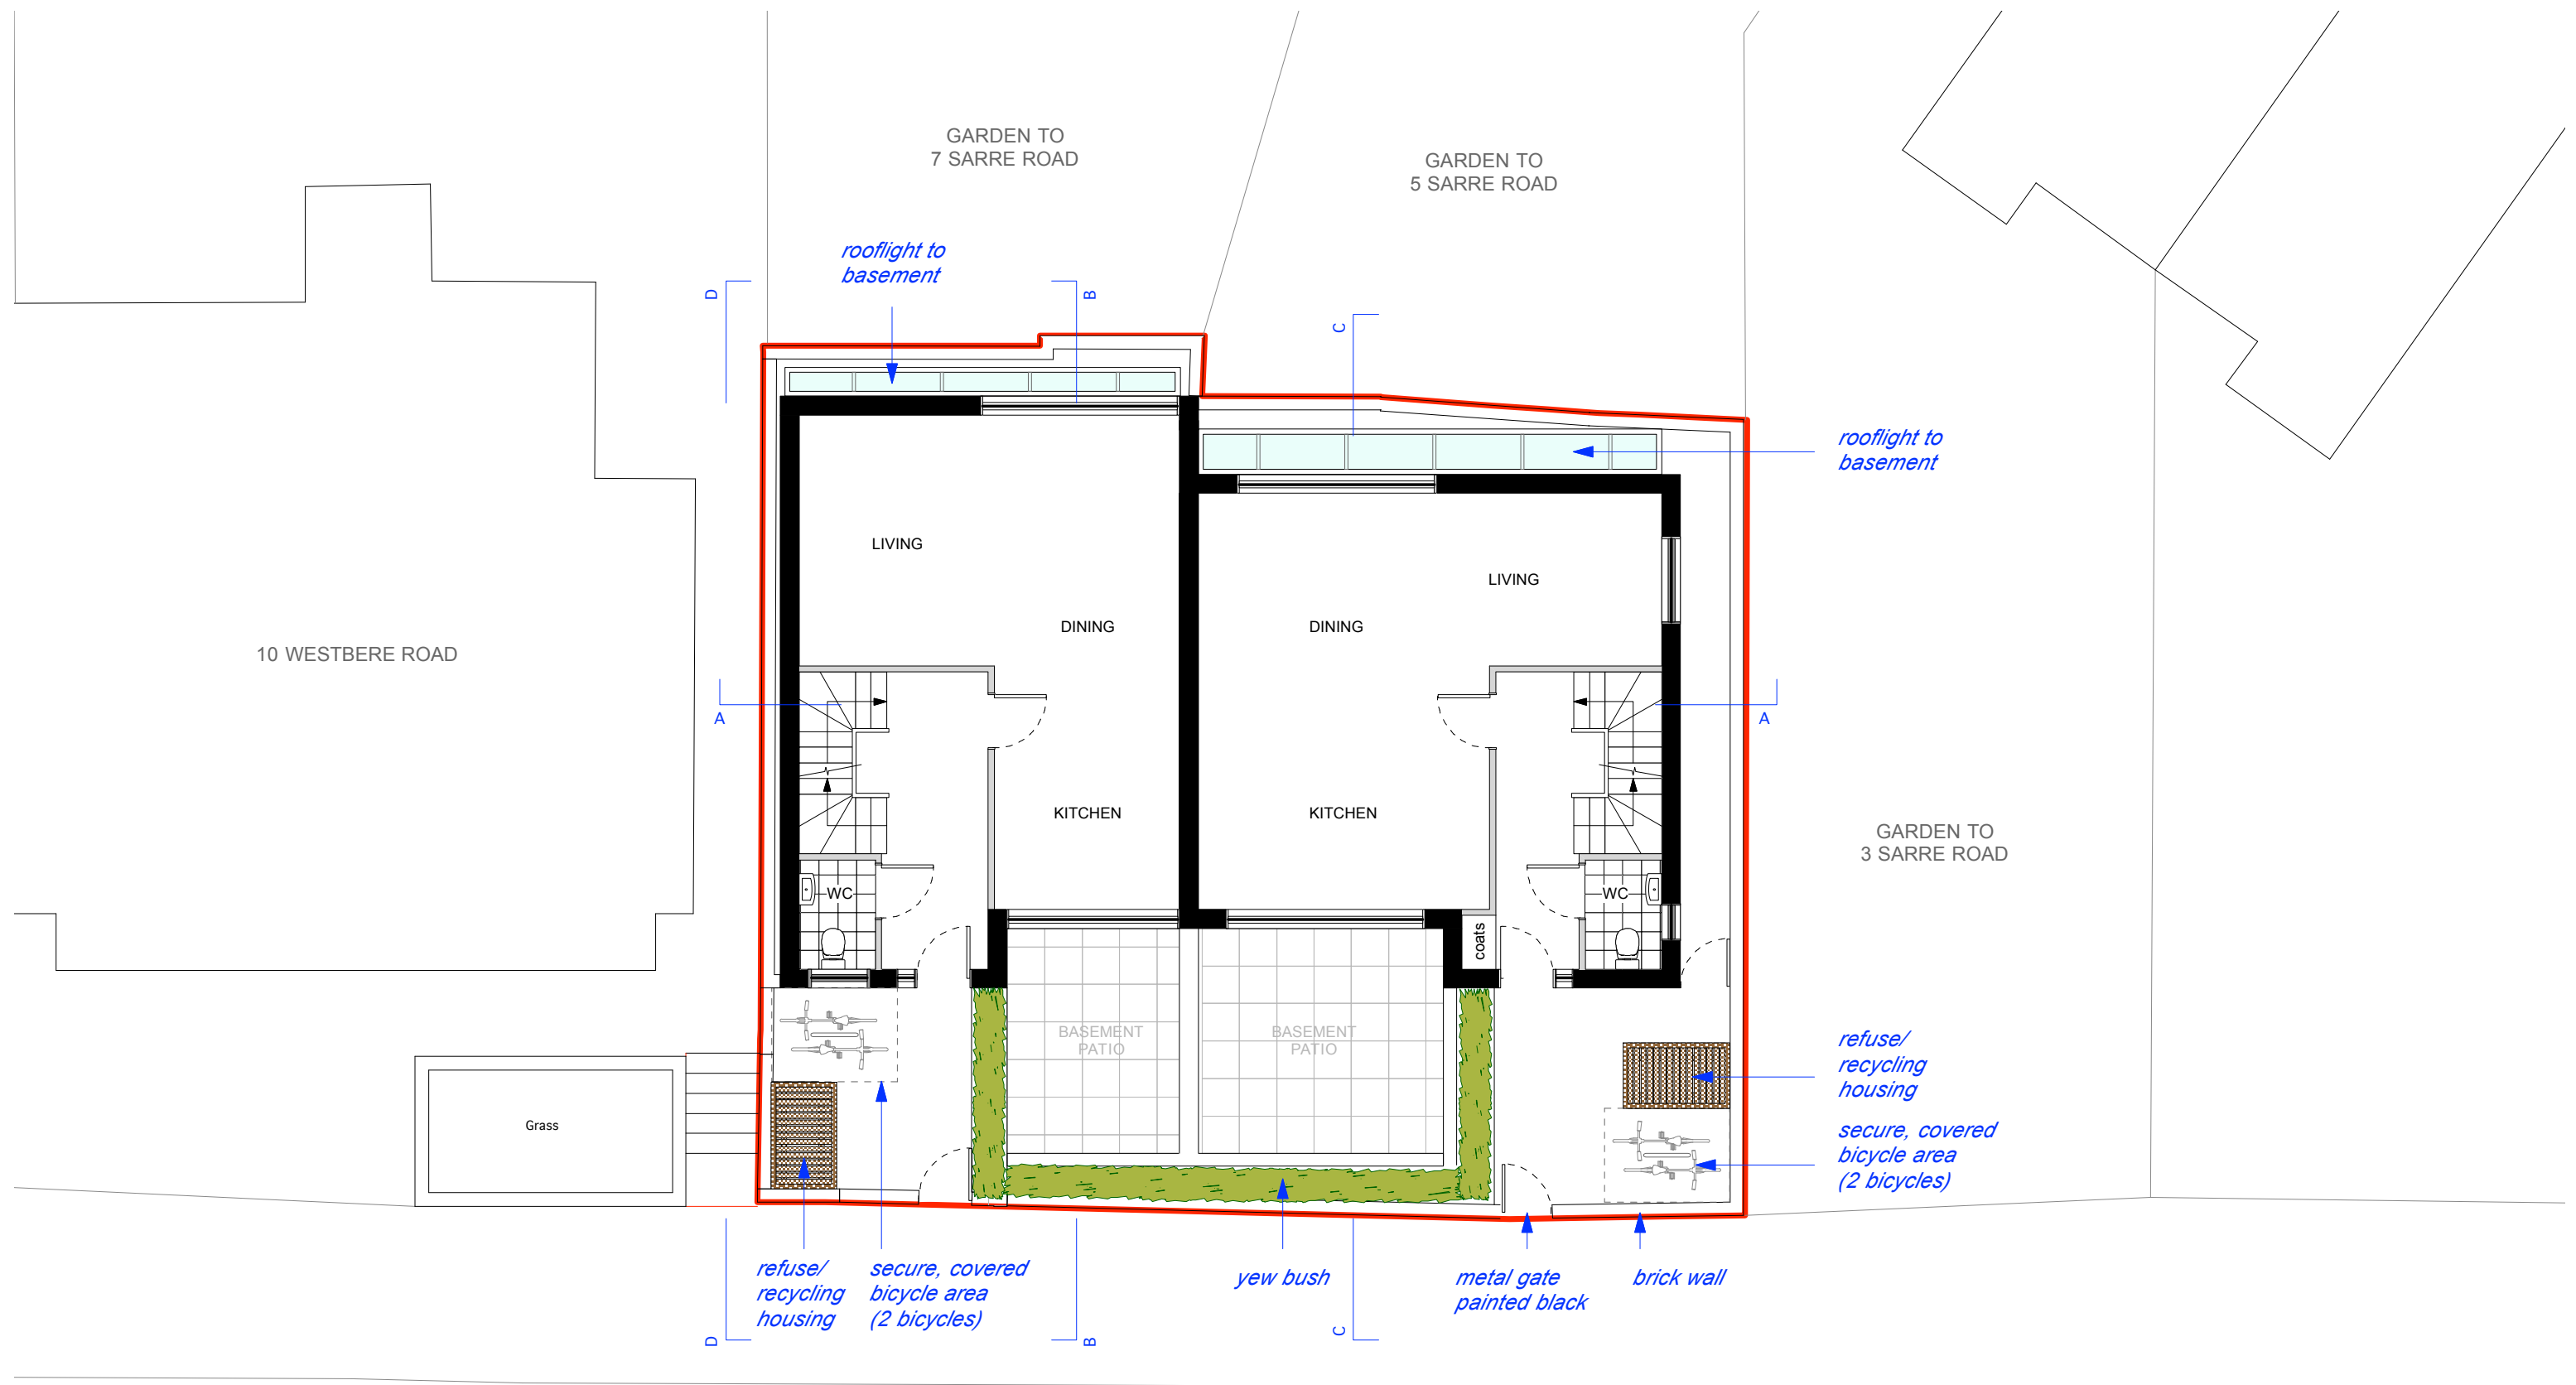

WESTBERE ROAD

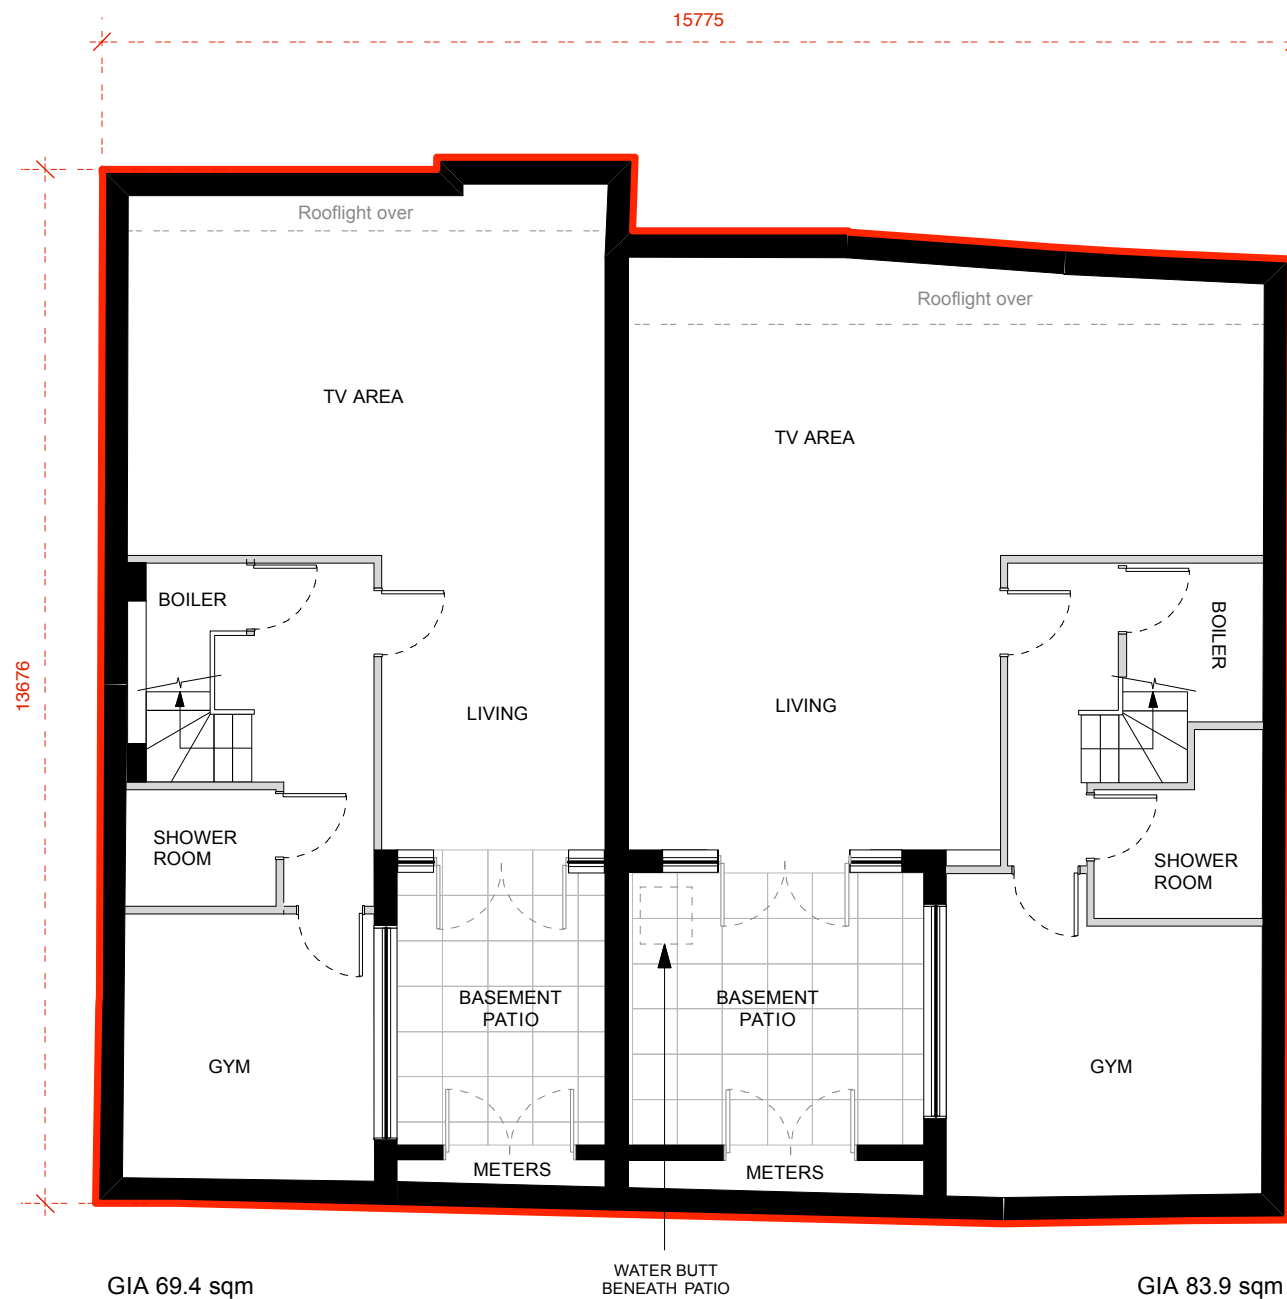



BASEMENT PLAN

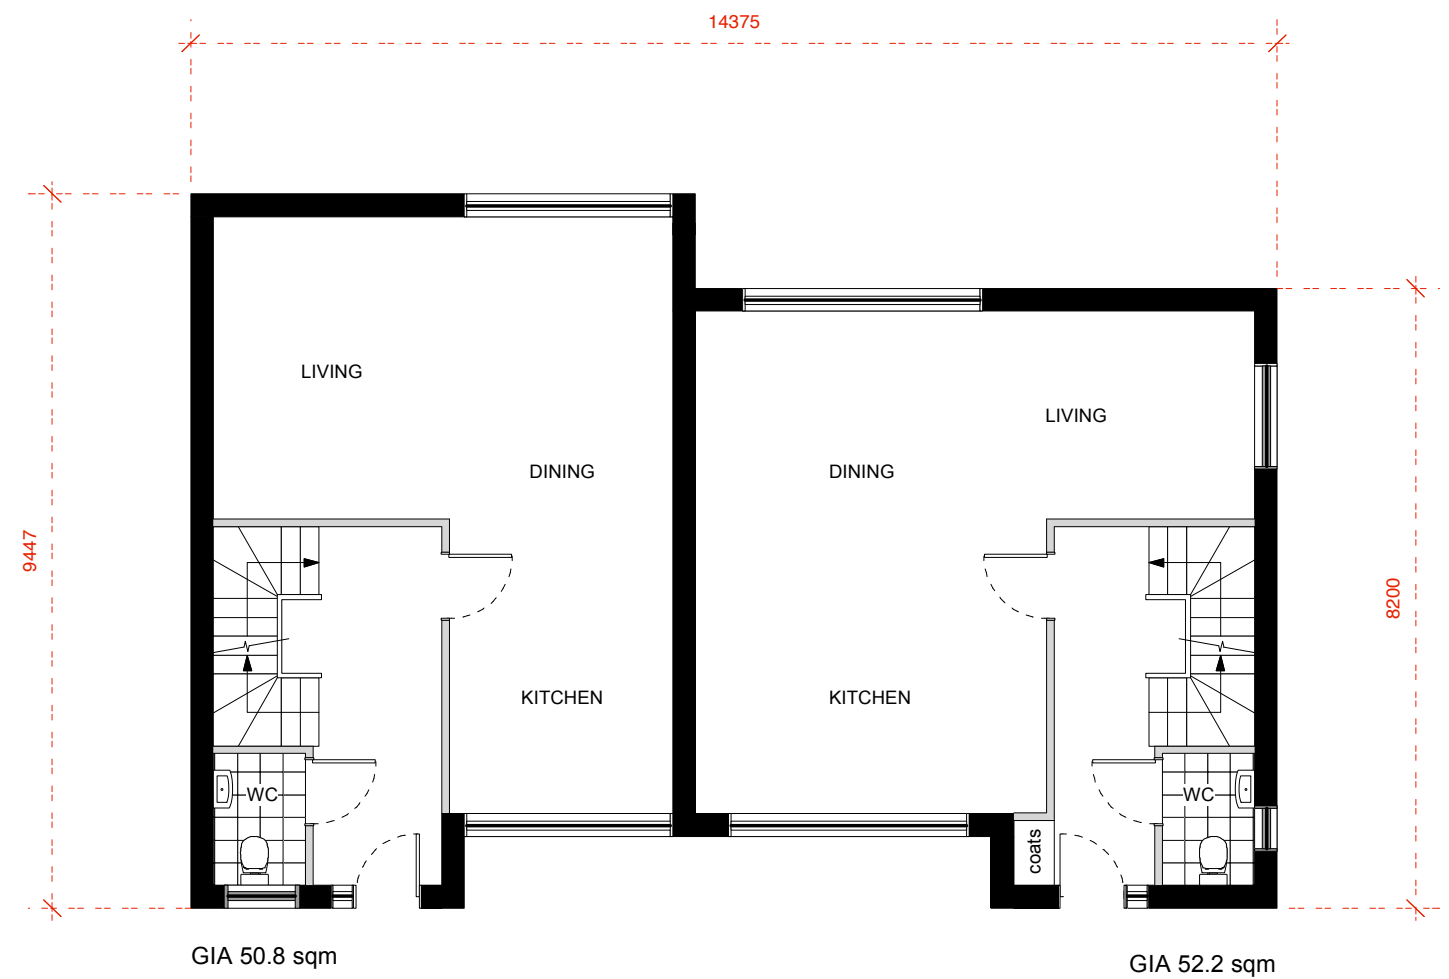


**HOUSE 1**  
186.5 sqm  
(2,007 sqft)

**HOUSE 2**  
188.3 sqm  
(2,027 sqft)


GROUND FLOOR PLAN

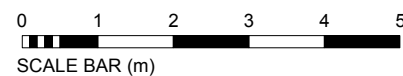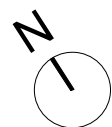




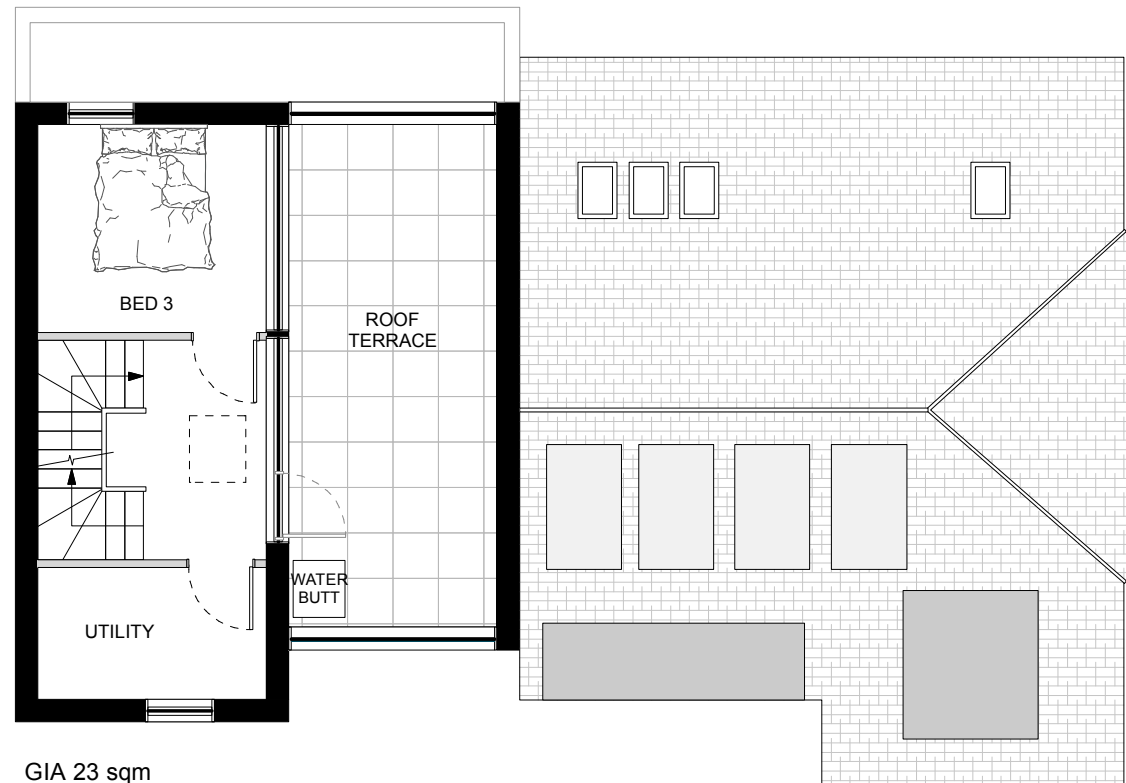


SECOND FLOOR PLAN

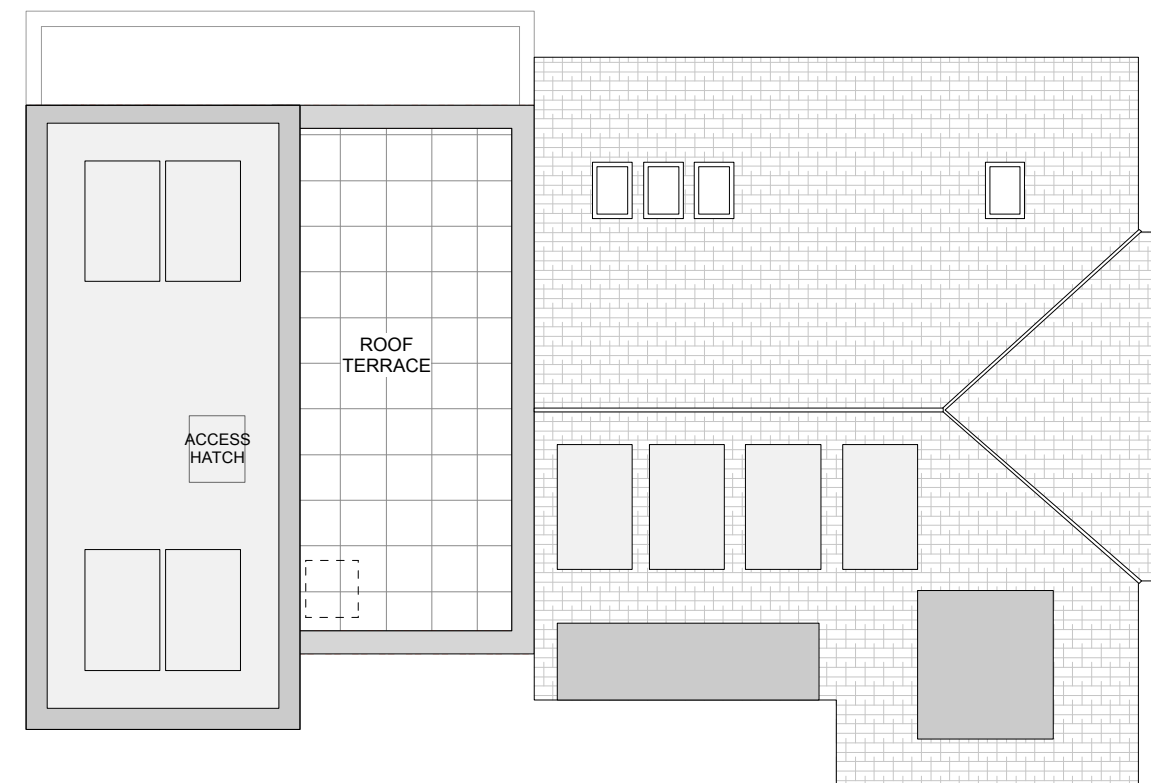


ROOF PLAN

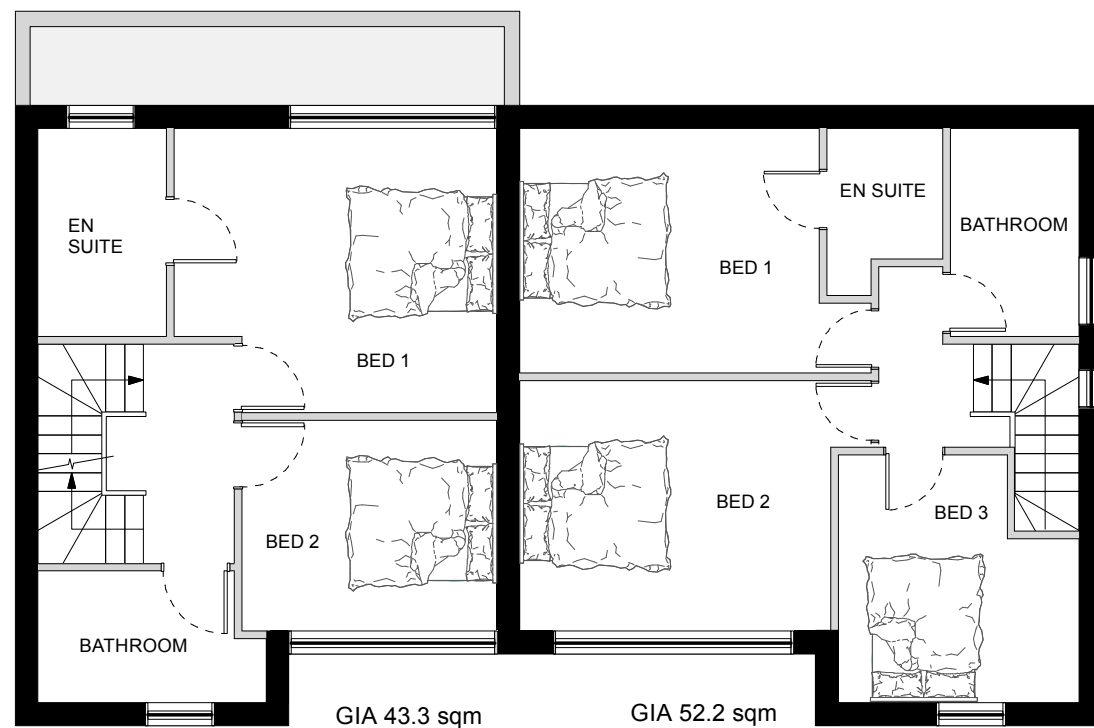

FIRST FLOOR PLAN

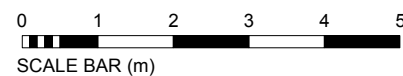

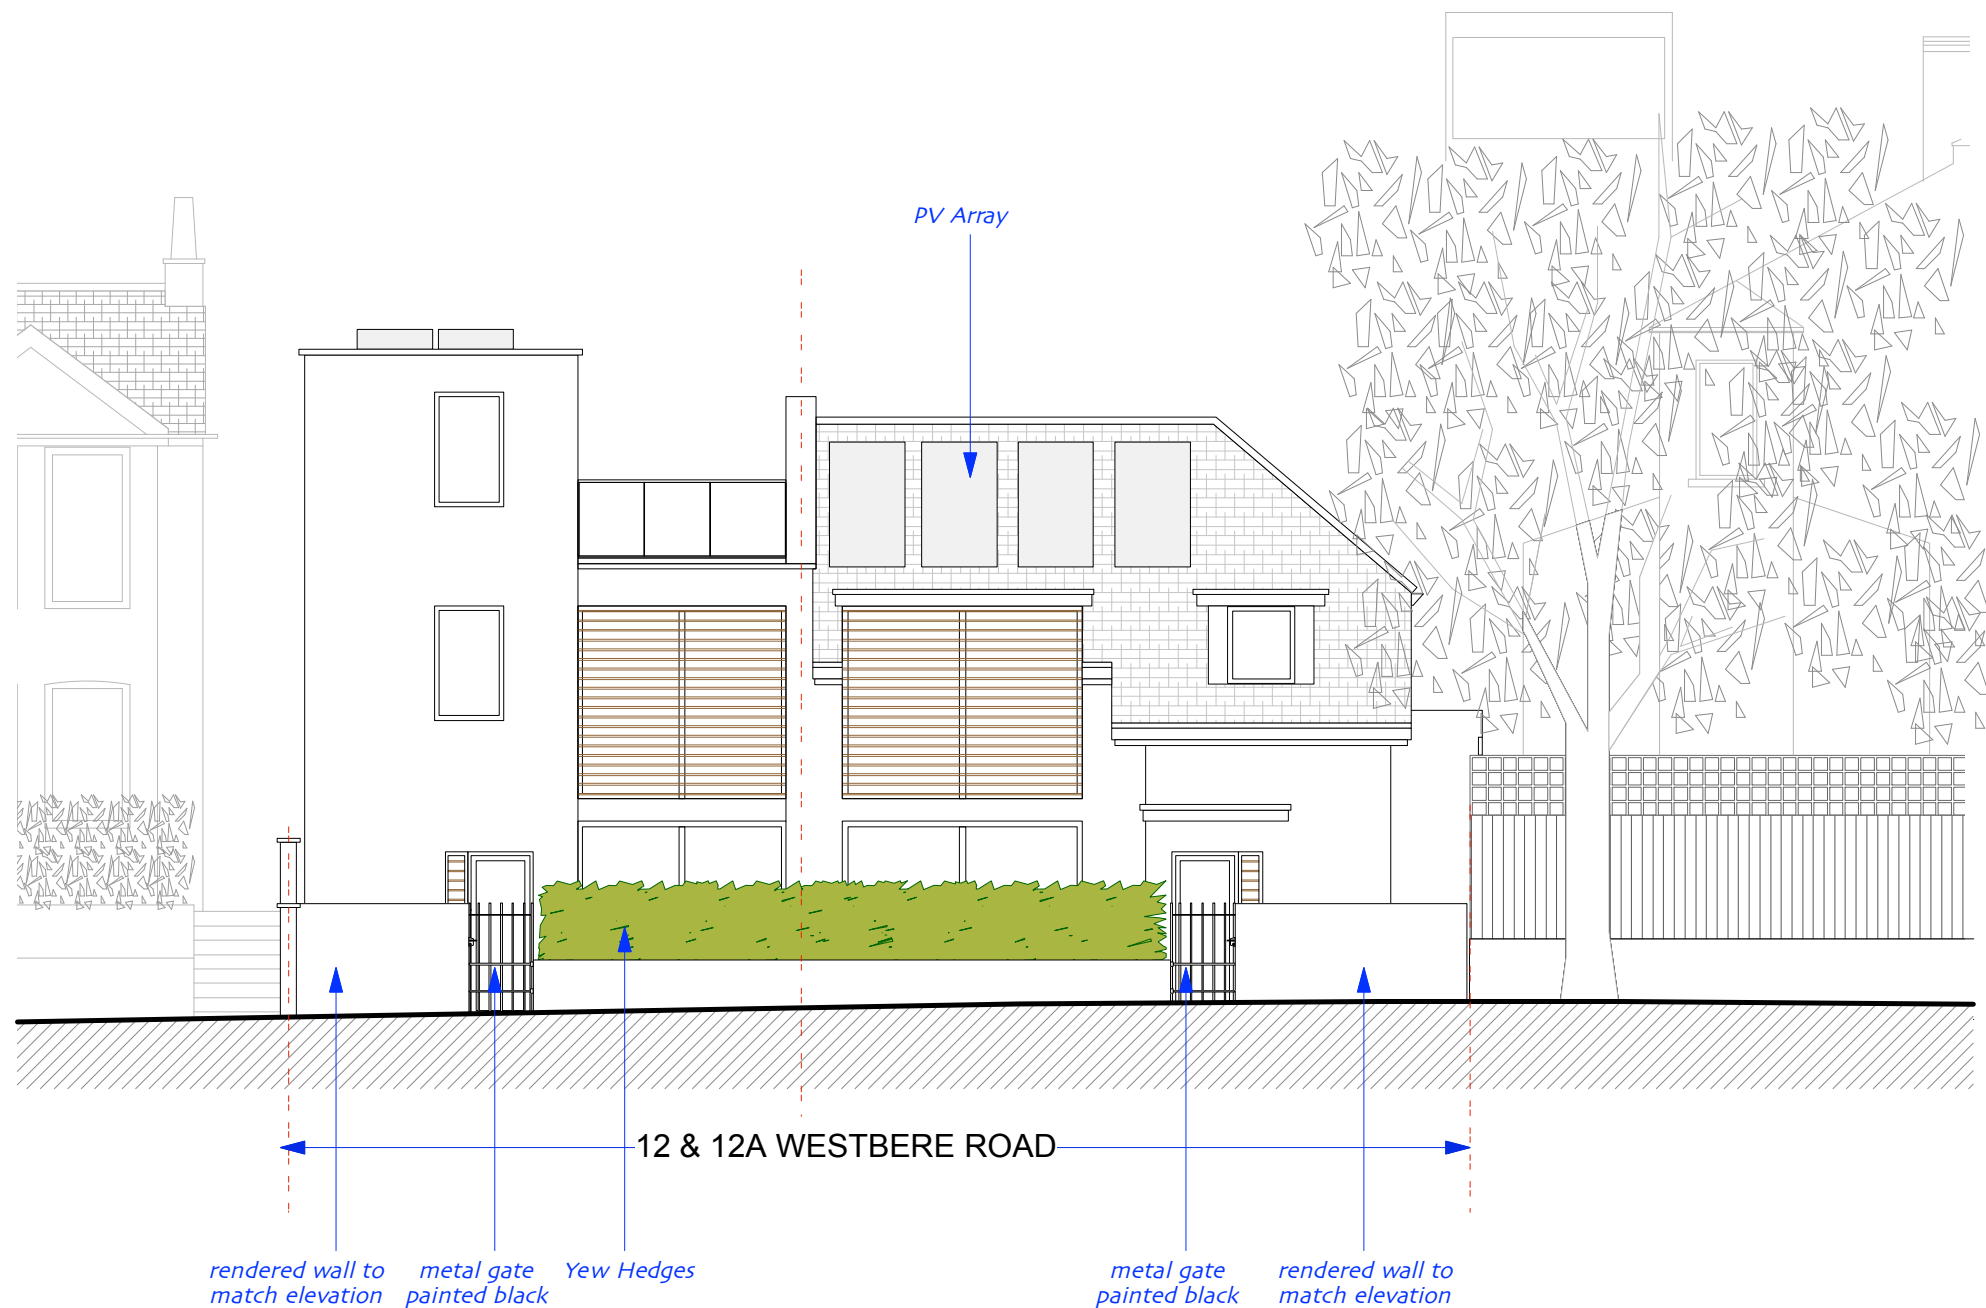

0 1 2 3 4 5  
SCALE BAR (m)

PAD

12 12A WESTBERE ROAD LONDON NW2 3SR


PLANNING

PROPOSED STREET  
ELEVATION

SCALE 1:100 @ A3

5267/13



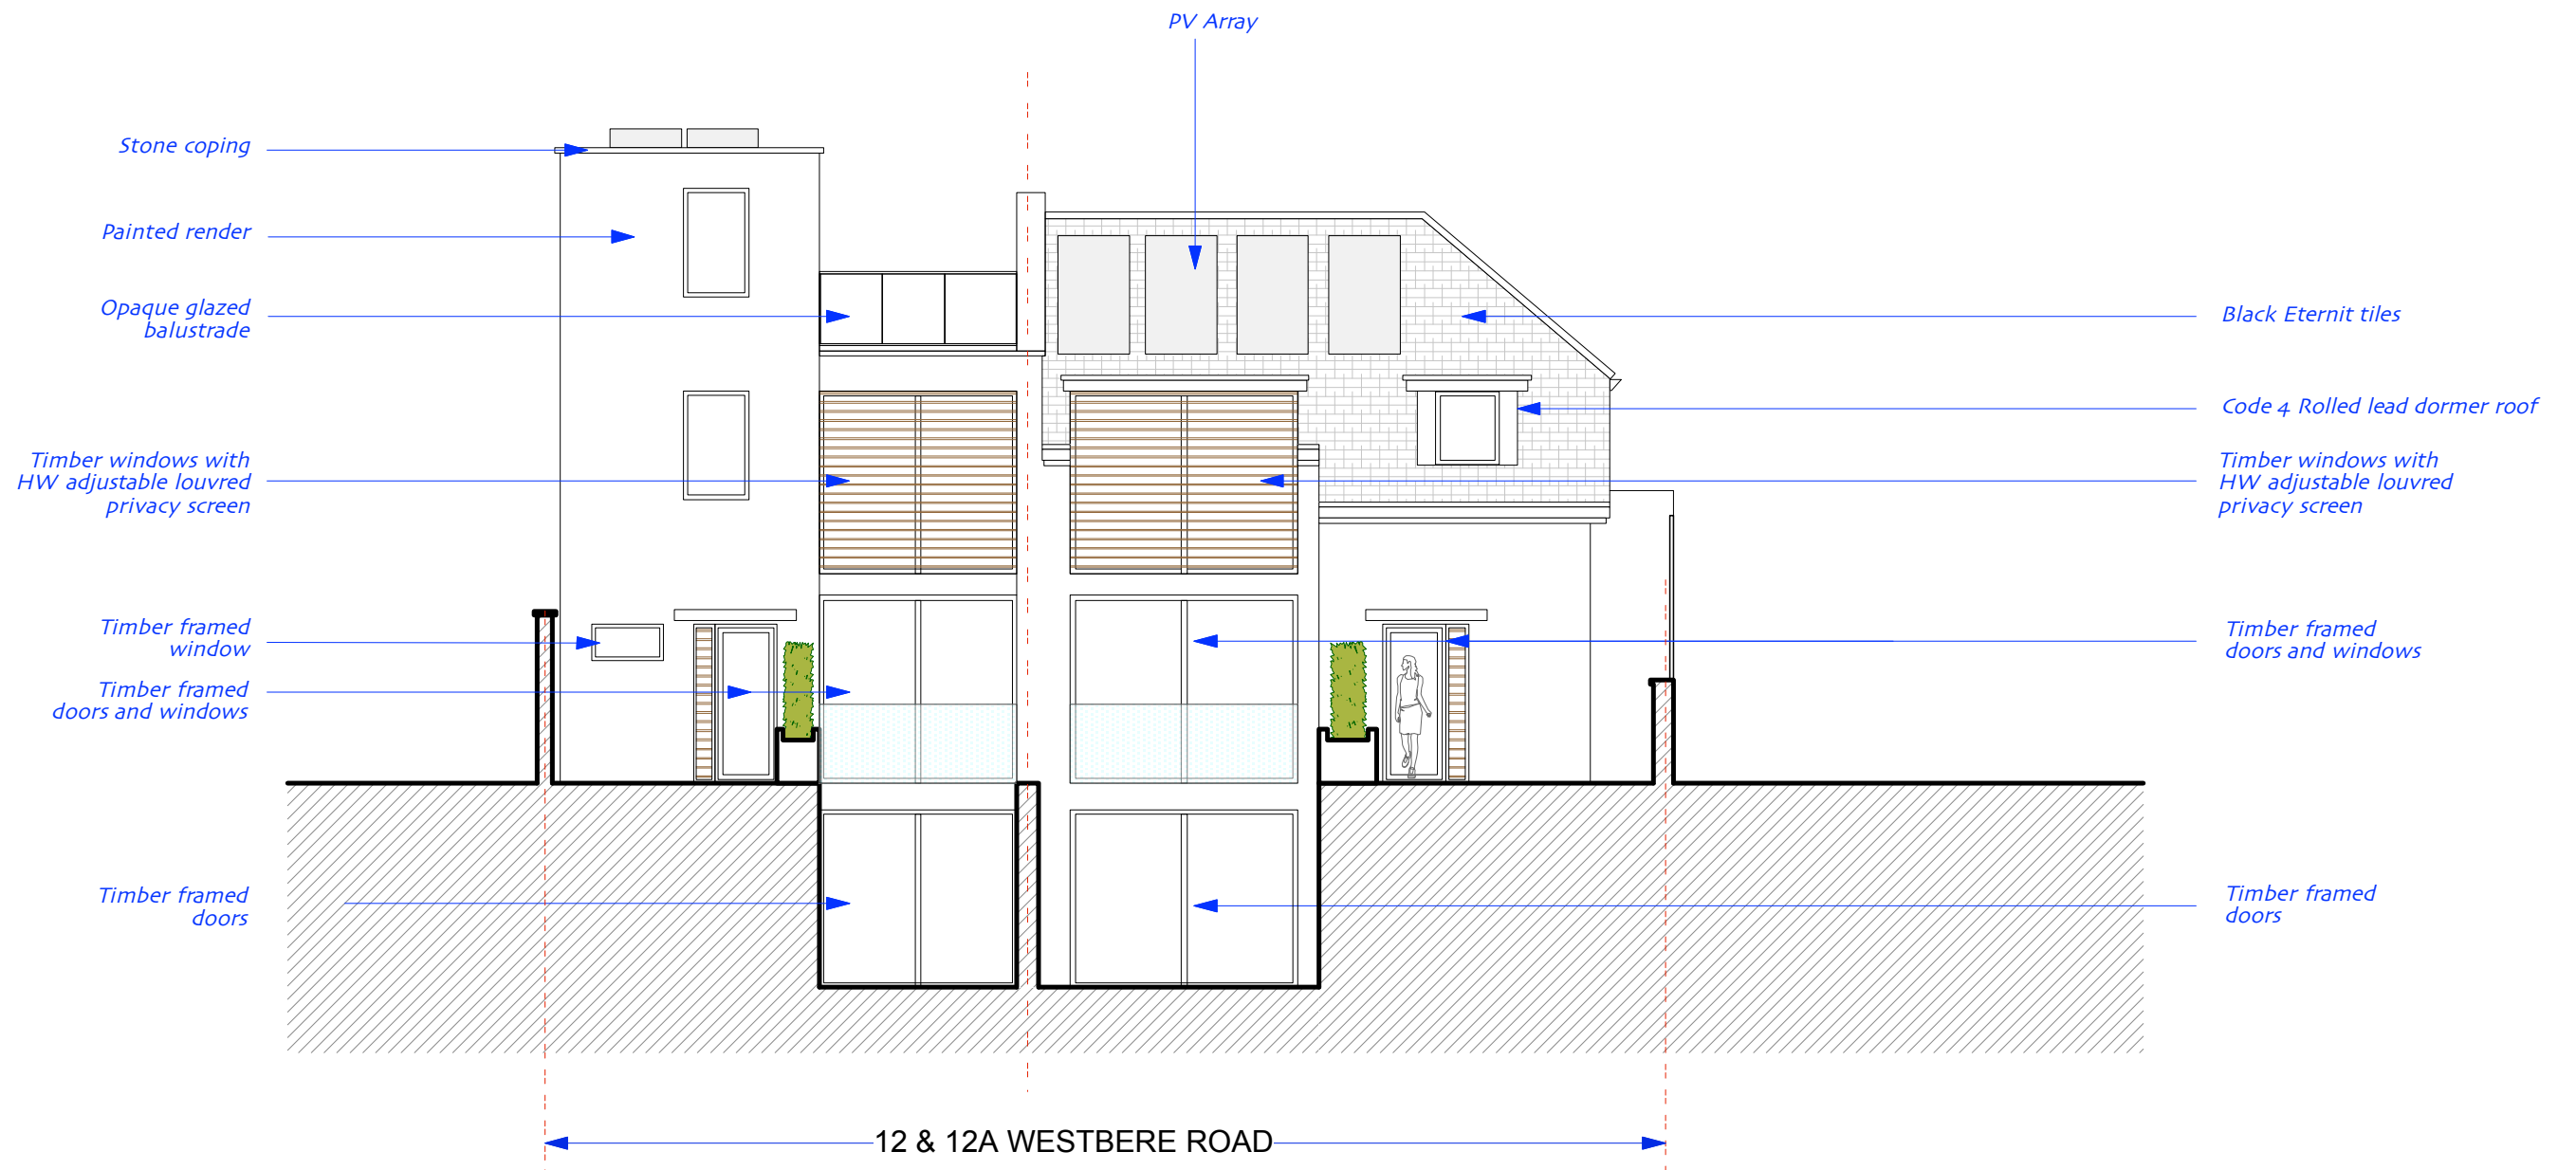

0 1 2 3 4 5  
SCALE BAR (m)

PAD


12 12A WESTBERE ROAD LONDON NW2 3SR

PLANNING

PROPOSED FRONT  
ELEVATION

SCALE 1:100 @ A3

5267/14

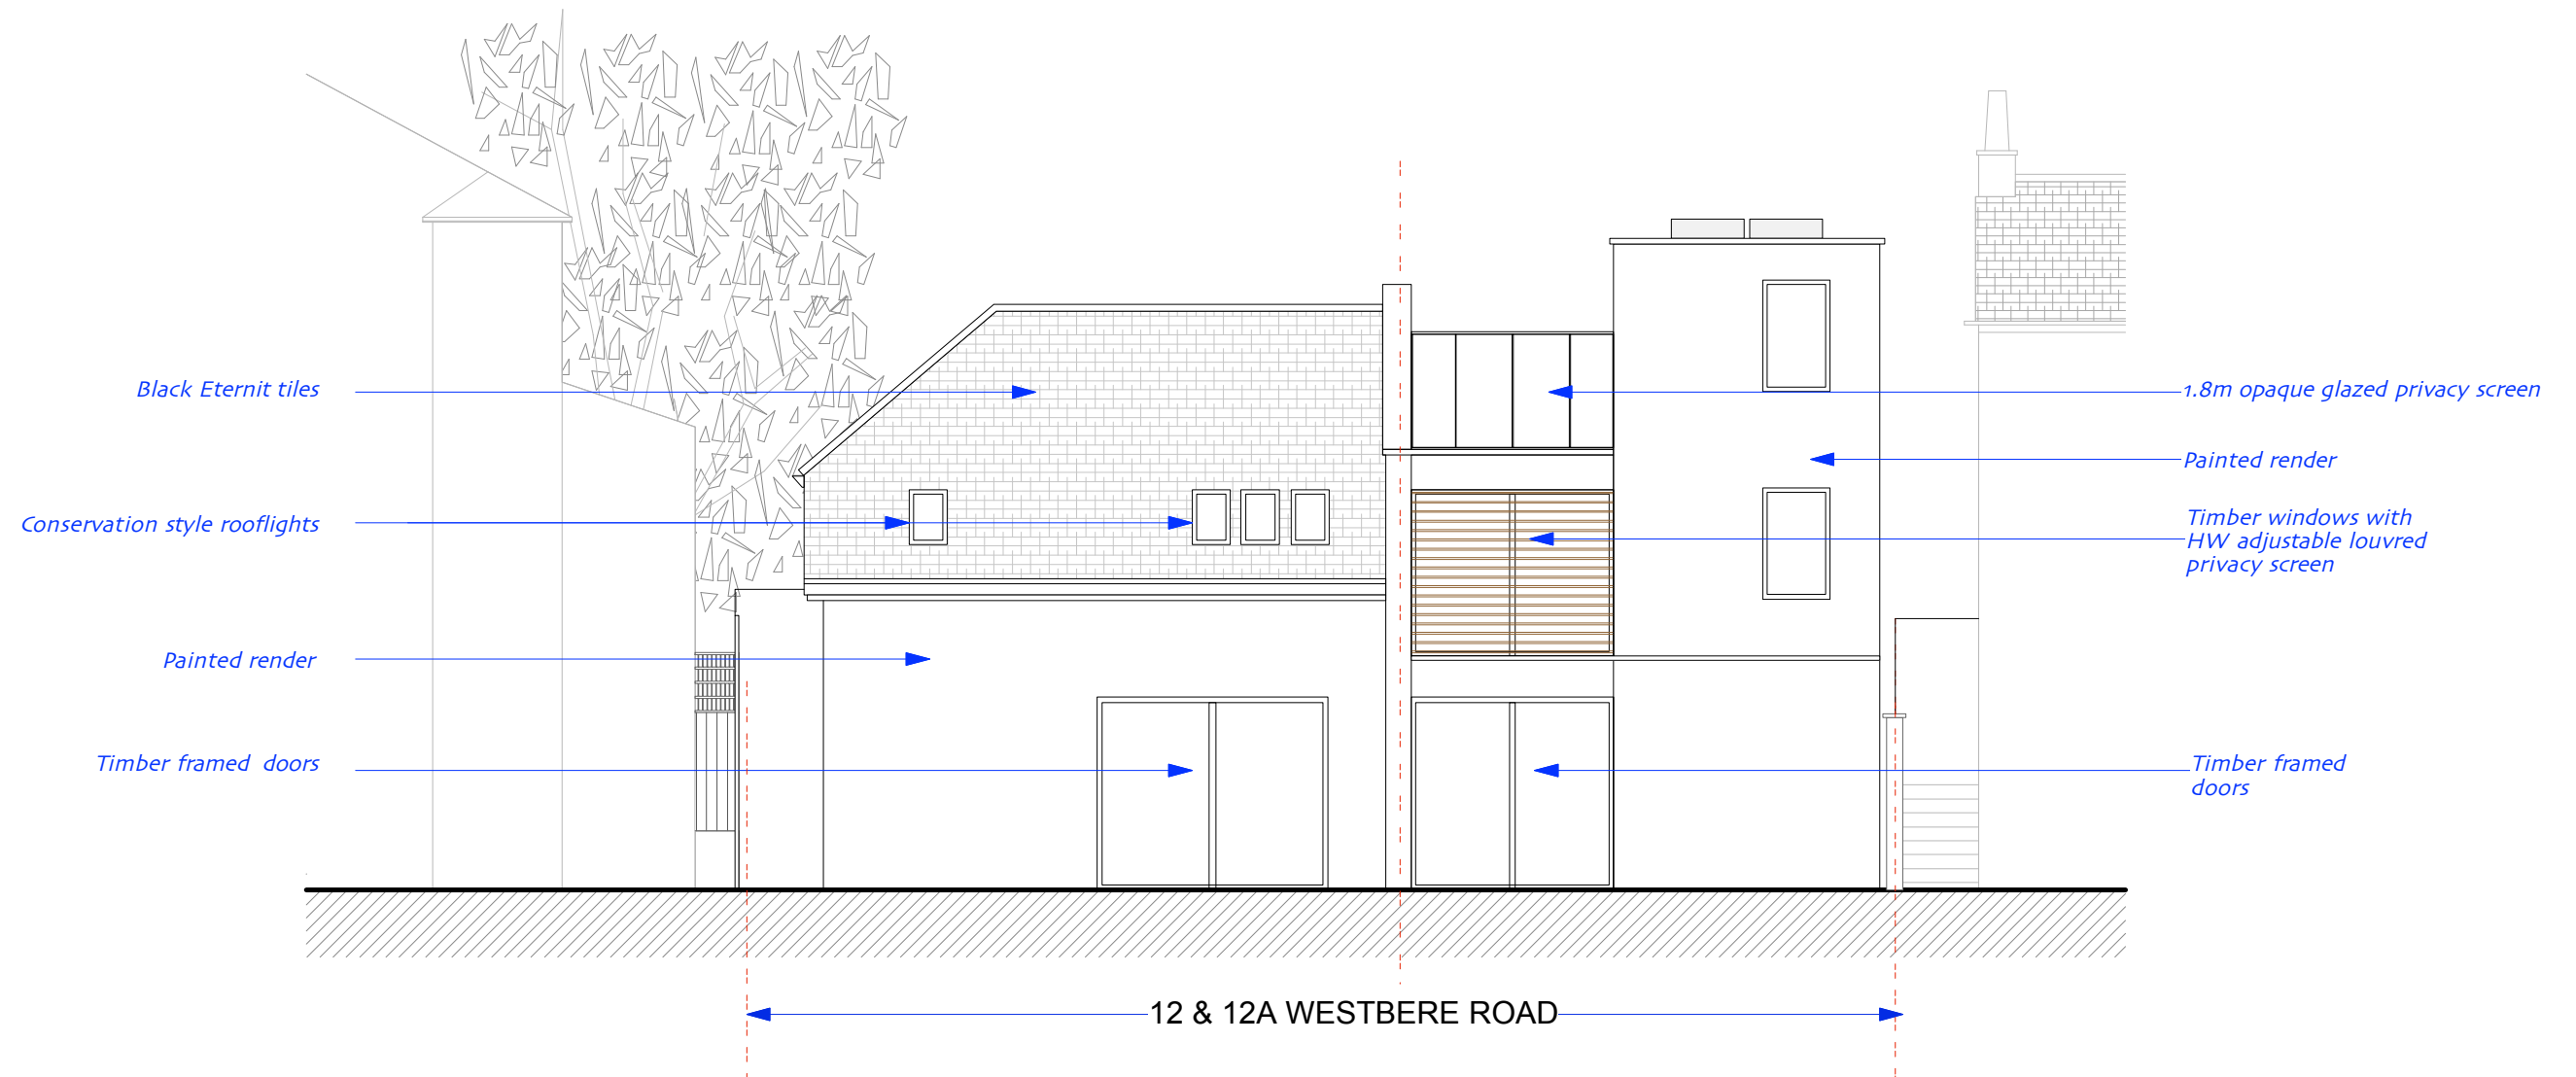

0 1 2 3 4 5  
SCALE BAR (m)

**PAD**

12 12A WESTBERE ROAD LONDON NW2 3SR


PLANNING

PROPOSED REAR  
ELEVATION


SCALE 1:100 @ A3

5267/15



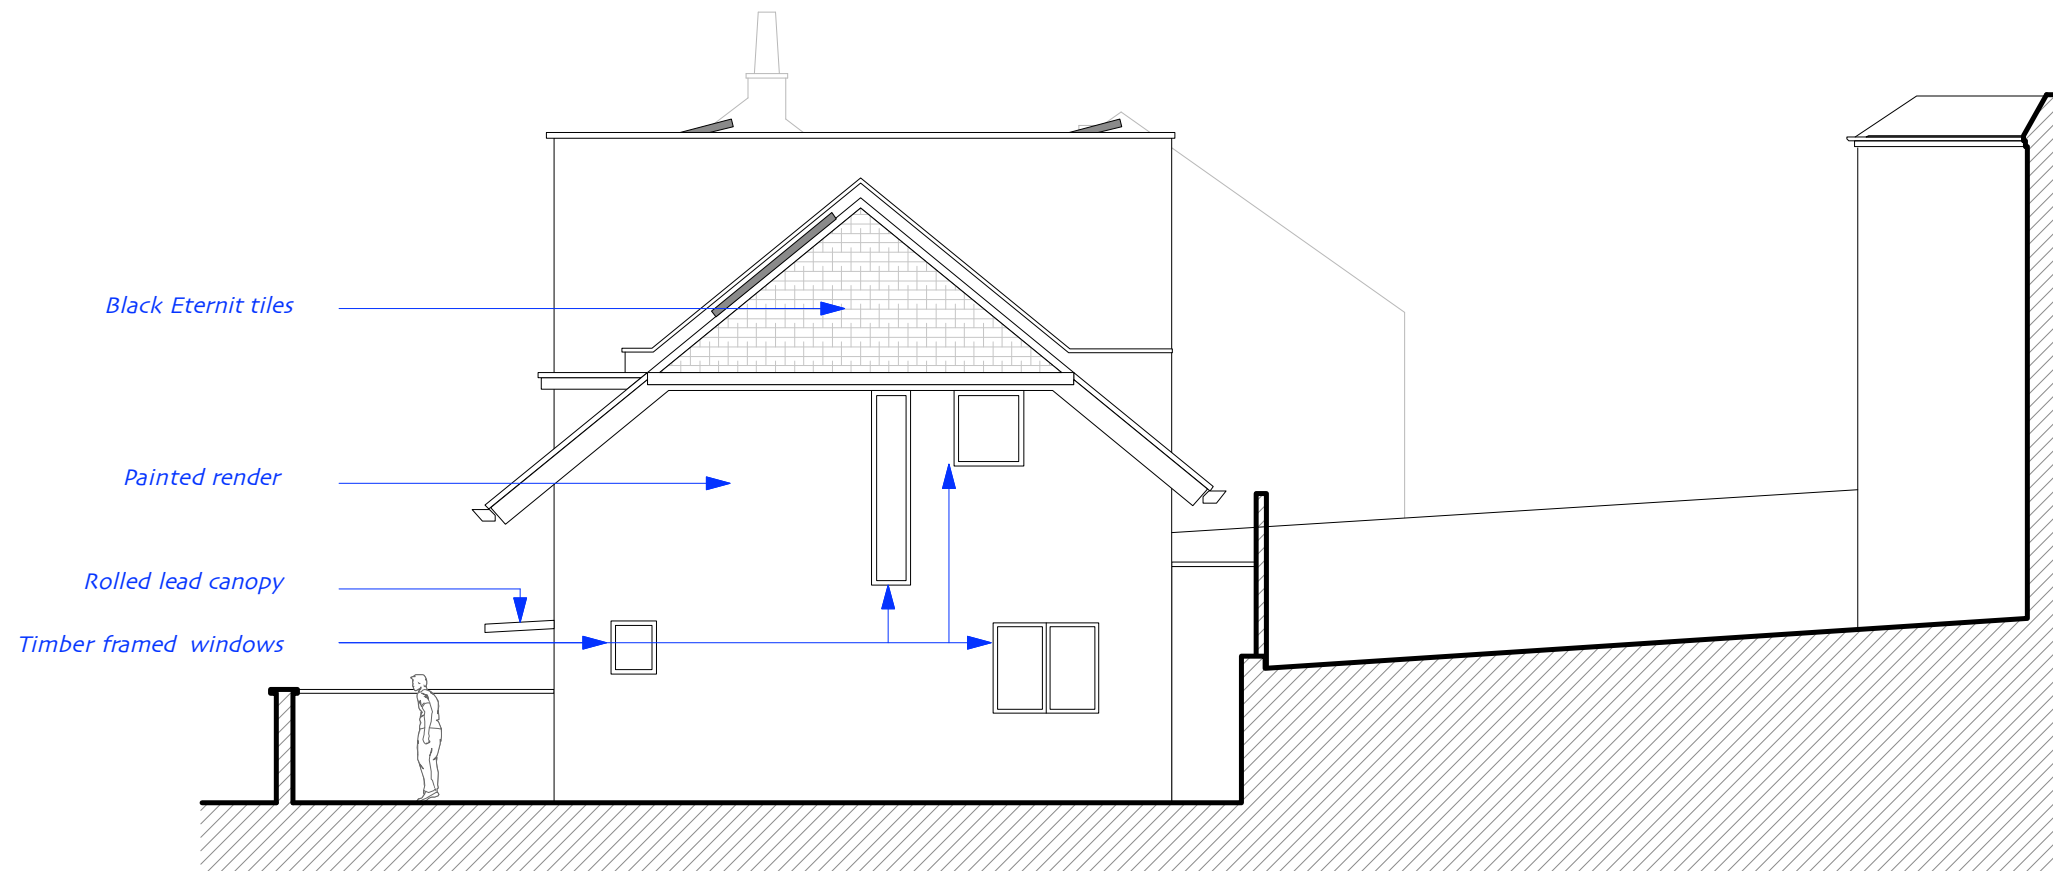


PROPOSED EAST SIDE ELEVATION

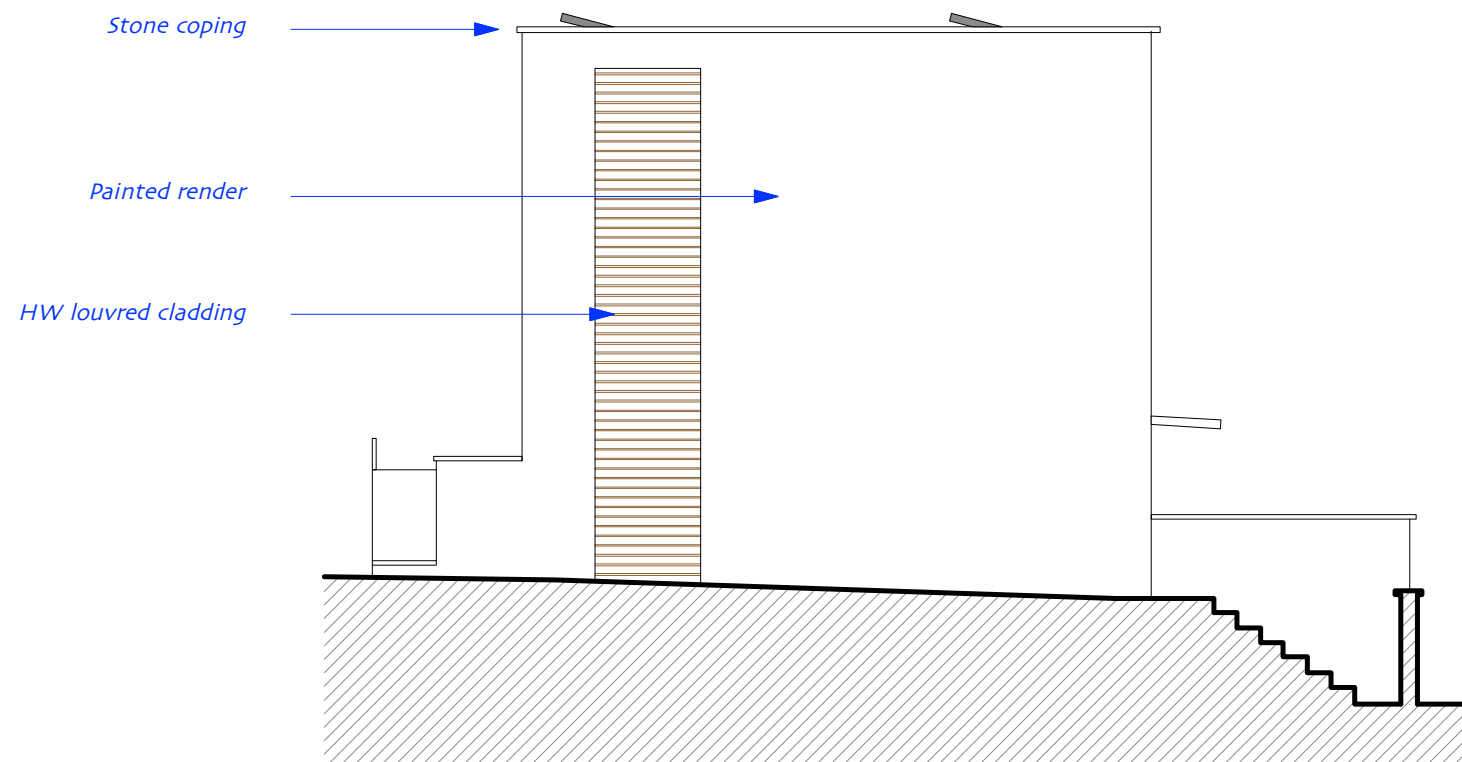


PROPOSED SECTION DD

0 1 2 3 4 5  
SCALE BAR (m)

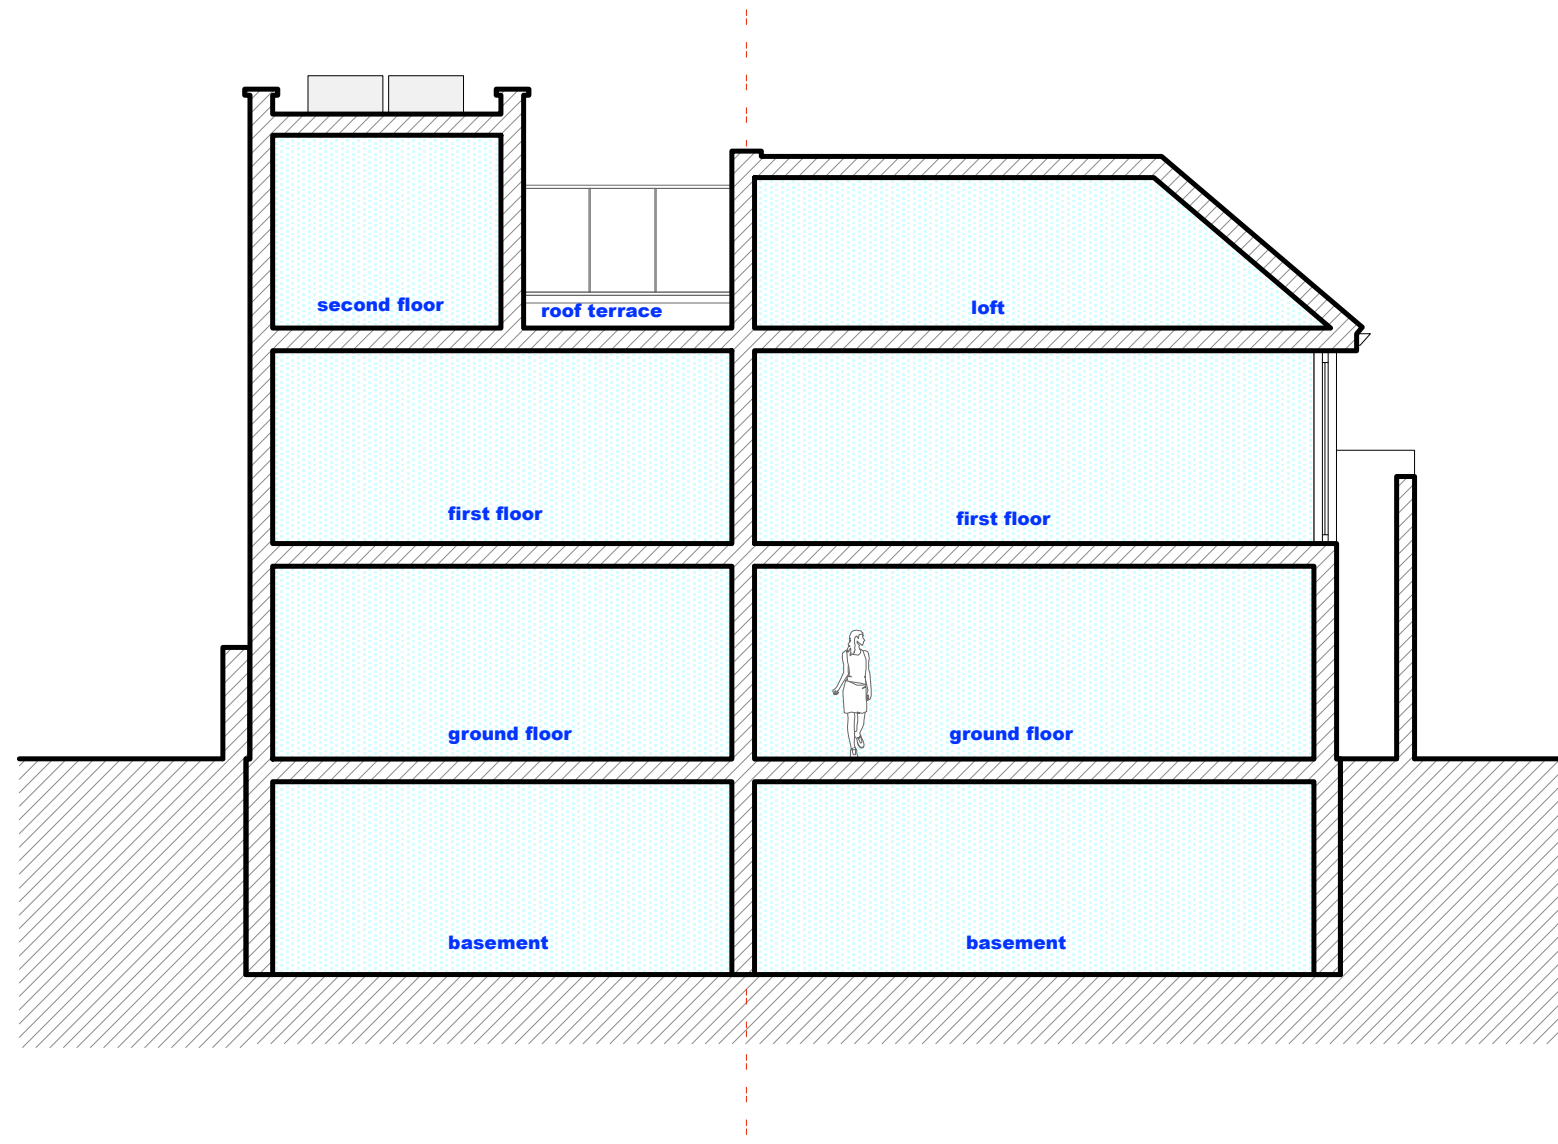

0 1 2 3 4 5  
SCALE BAR (m)



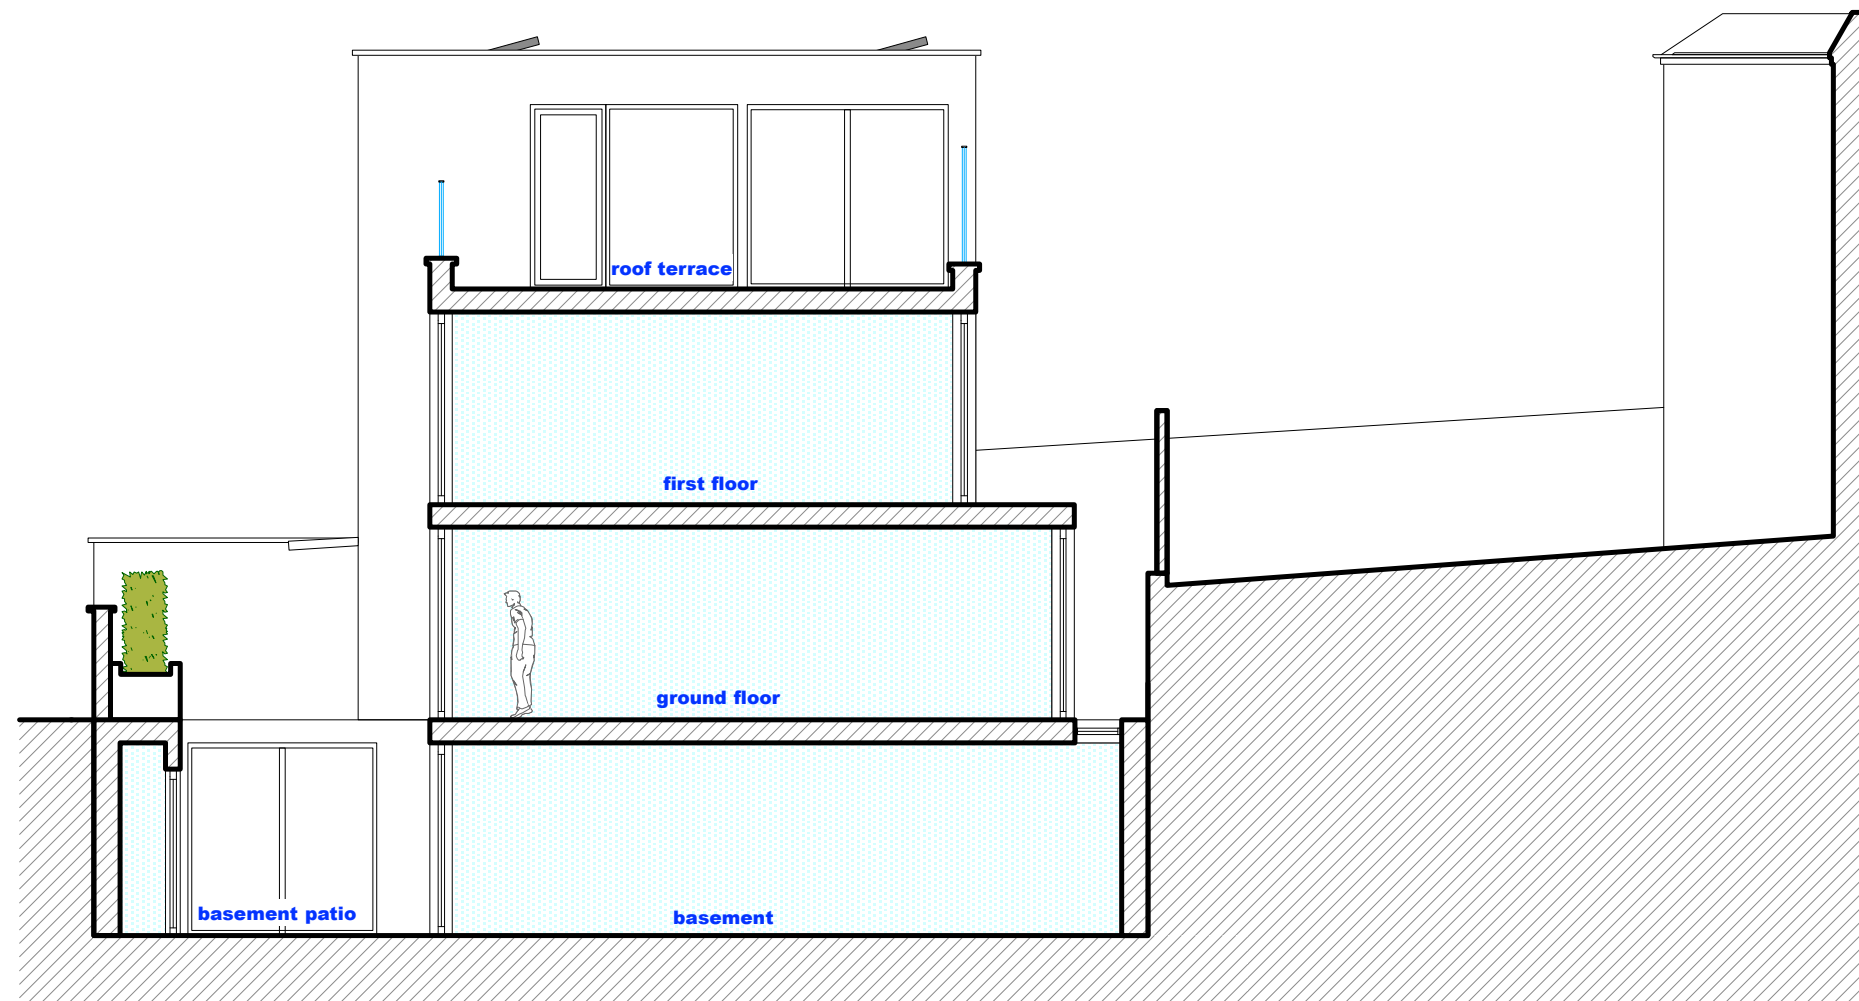

0 1 2 3 4 5  
SCALE BAR (m)

**PAD**


12 12A WESTBERE ROAD LONDON NW2 3SR

PLANNING

PROPOSED SECTIONS BB

SCALE 1:100 @ A3

5267/22

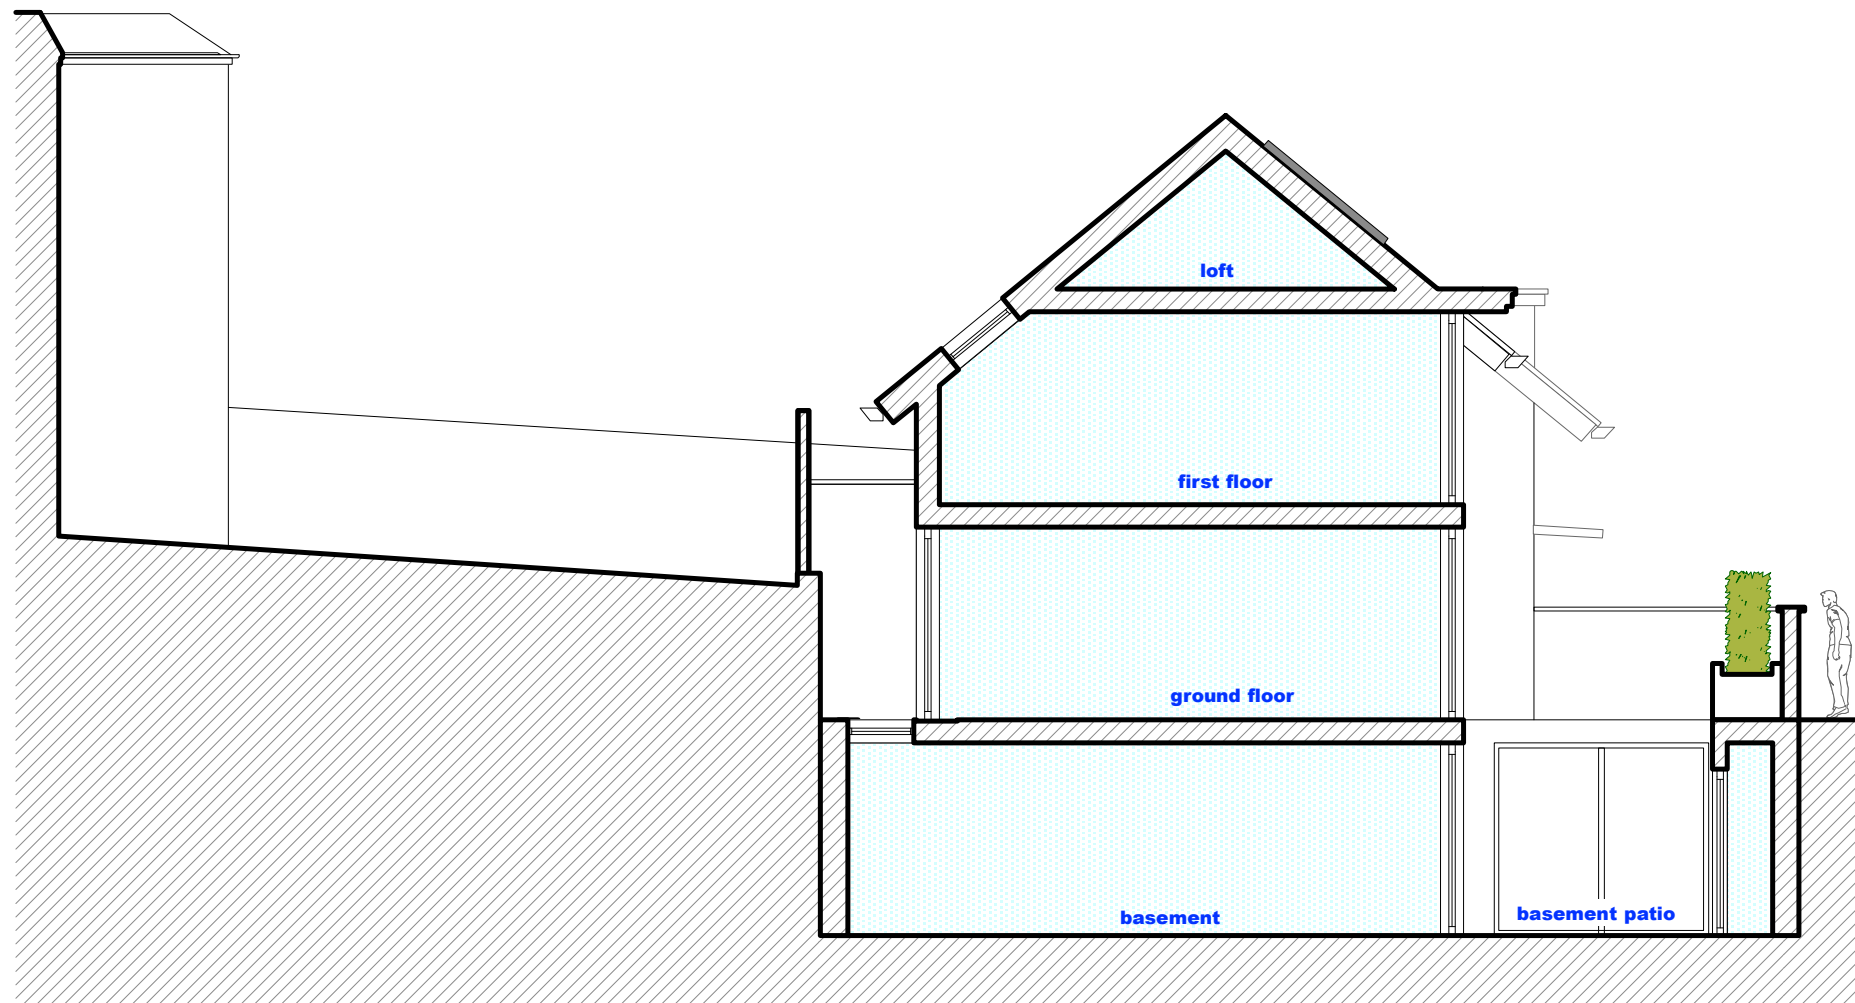

0 1 2 3 4 5  
SCALE BAR (m)

**PAD**

12 12A WESTBERE ROAD LONDON NW2 3SR

PLANNING




PROPOSED SECTIONS CC

SCALE 1:100 @ A3

5267/23







INDIVIDUAL TIMBER REFUSE STORE PER DWELLING

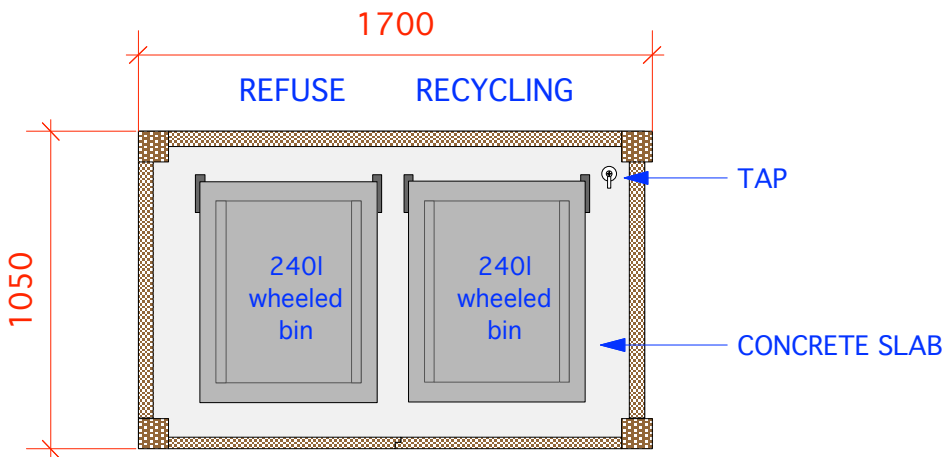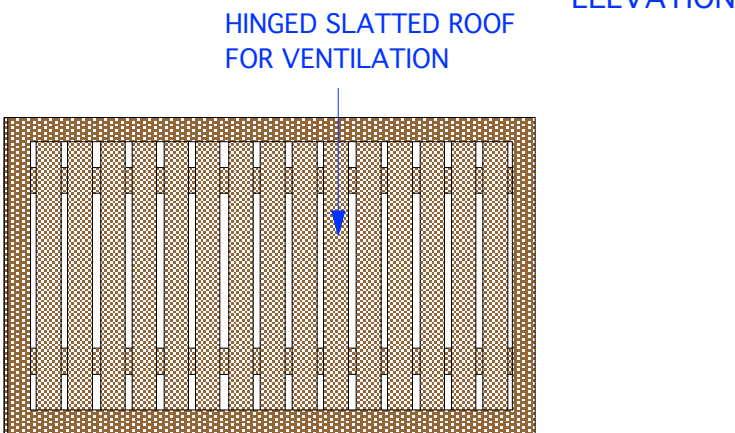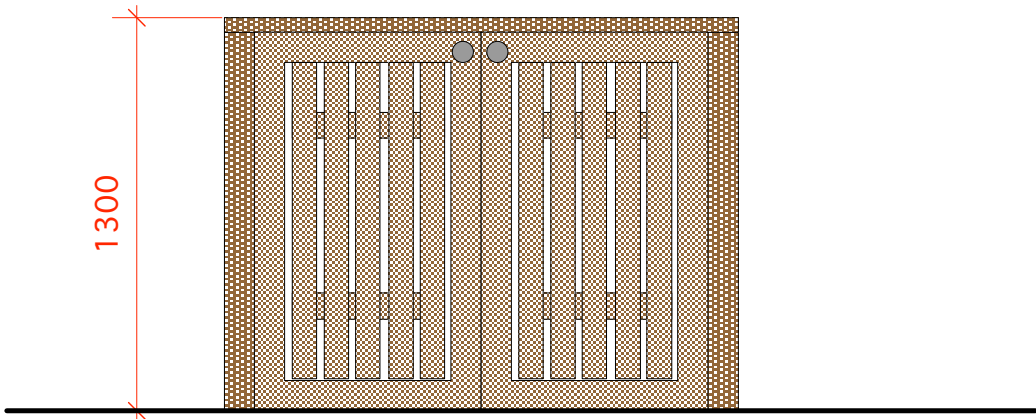

INTERNAL PLAN



INDIVIDUAL TIMBER BICYCLE STORE PER DWELLING

SLATTED STYLE DESIGN WITH WEATHERPROOFED BOARD BACKING

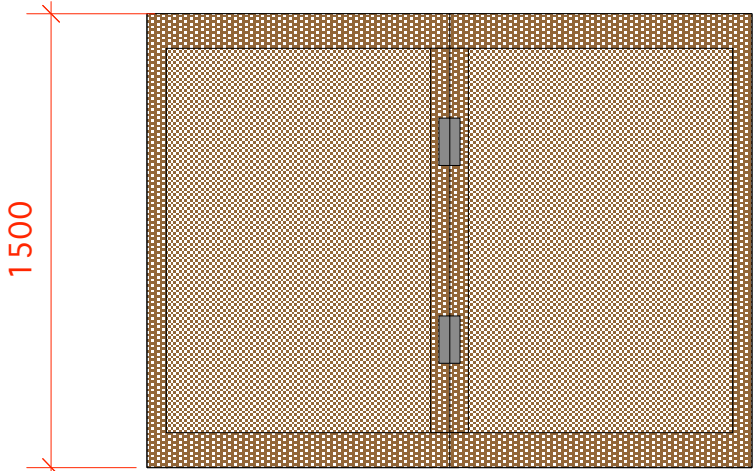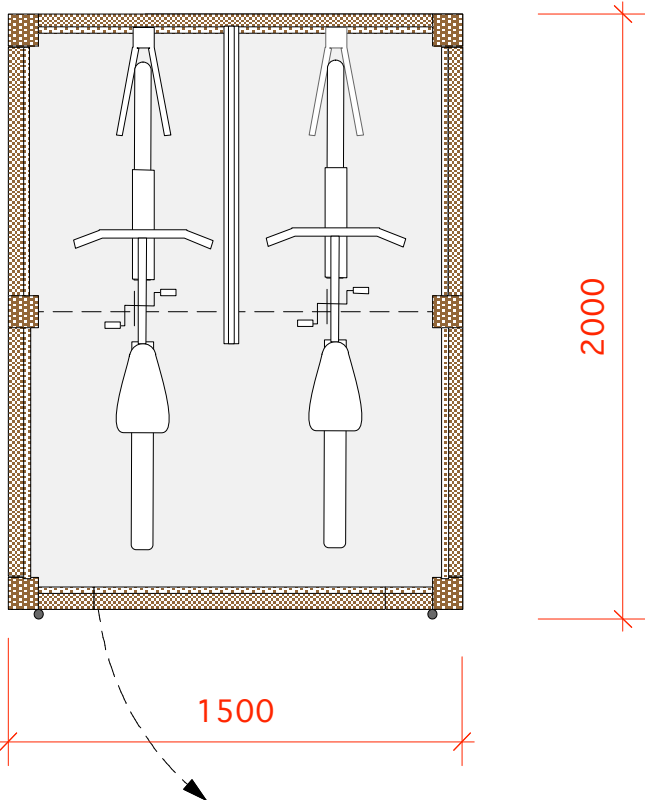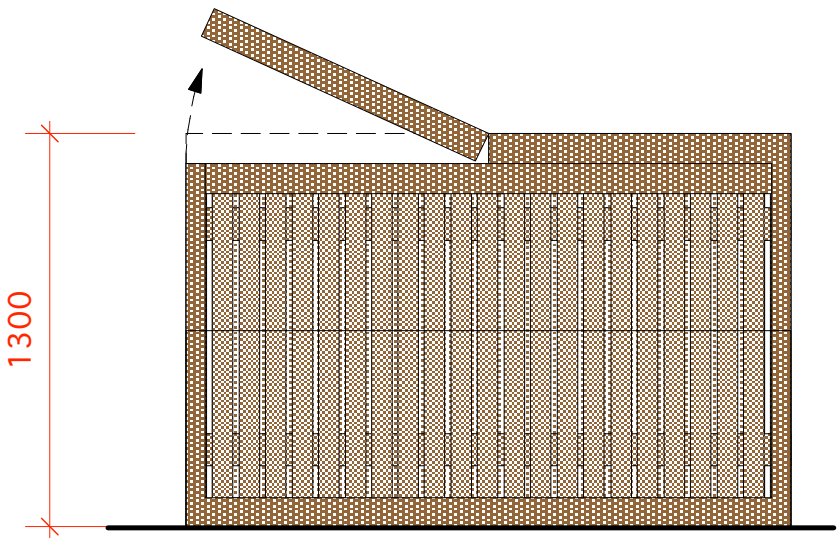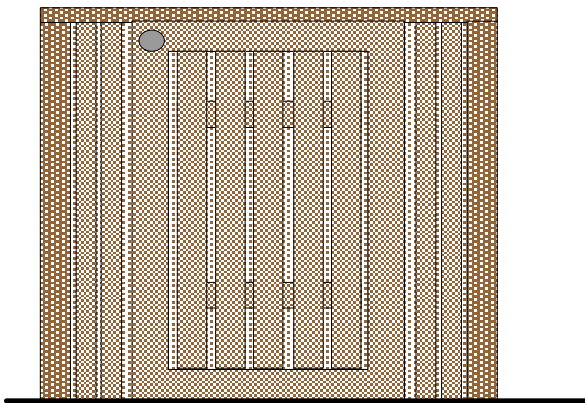

SCALE BAR (m)



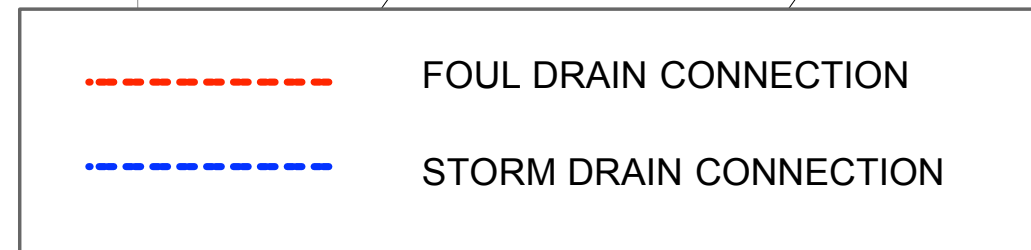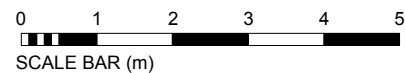

10 WESTBERE ROAD

GARDEN TO  
7 SARRE ROAD

GARDEN TO  
5 SARRE ROAD

GARDEN TO  
3 SARRE ROAD

LIVING

DINING

KITCHEN

WC

BASEMENT  
PATIO

Grass

LIVING

DINING

KITCHEN

WC

BASEMENT  
PATIO

coats

WESTBERE ROAD

