



USE FIGURED DIMENSIONS ONLY.

ALL DIMENSIONS MUST BE CHECKED ON SITE & ANY INCONSISTENCIES MUST BE REPORTED BACK TO THE ARCHITECT.

THIS DRAWING AND ANY DESIGNS INDICATED THEREON ARE THE COPYRIGHT OF THE ARCHITECT. ALL RIGHTS ARE RESERVED. NO PART OF THIS WORK MAY BE REPRODUCED WITHOUT PRIOR PERMISSION IN WRITING FROM THE ARCHITECT.

OVERLAY
POINT

OVERLAY
POINT

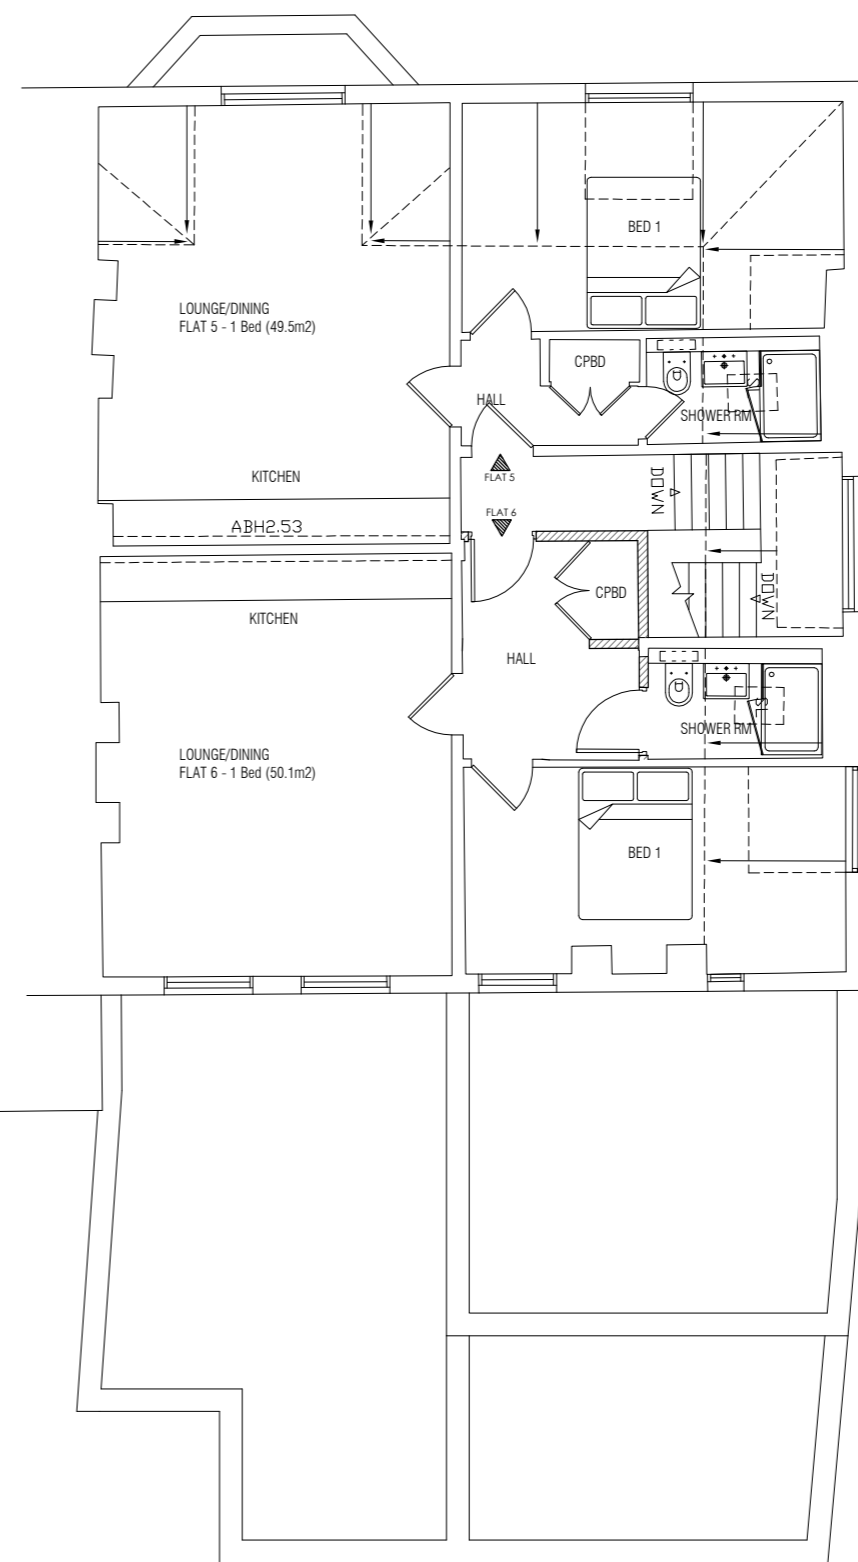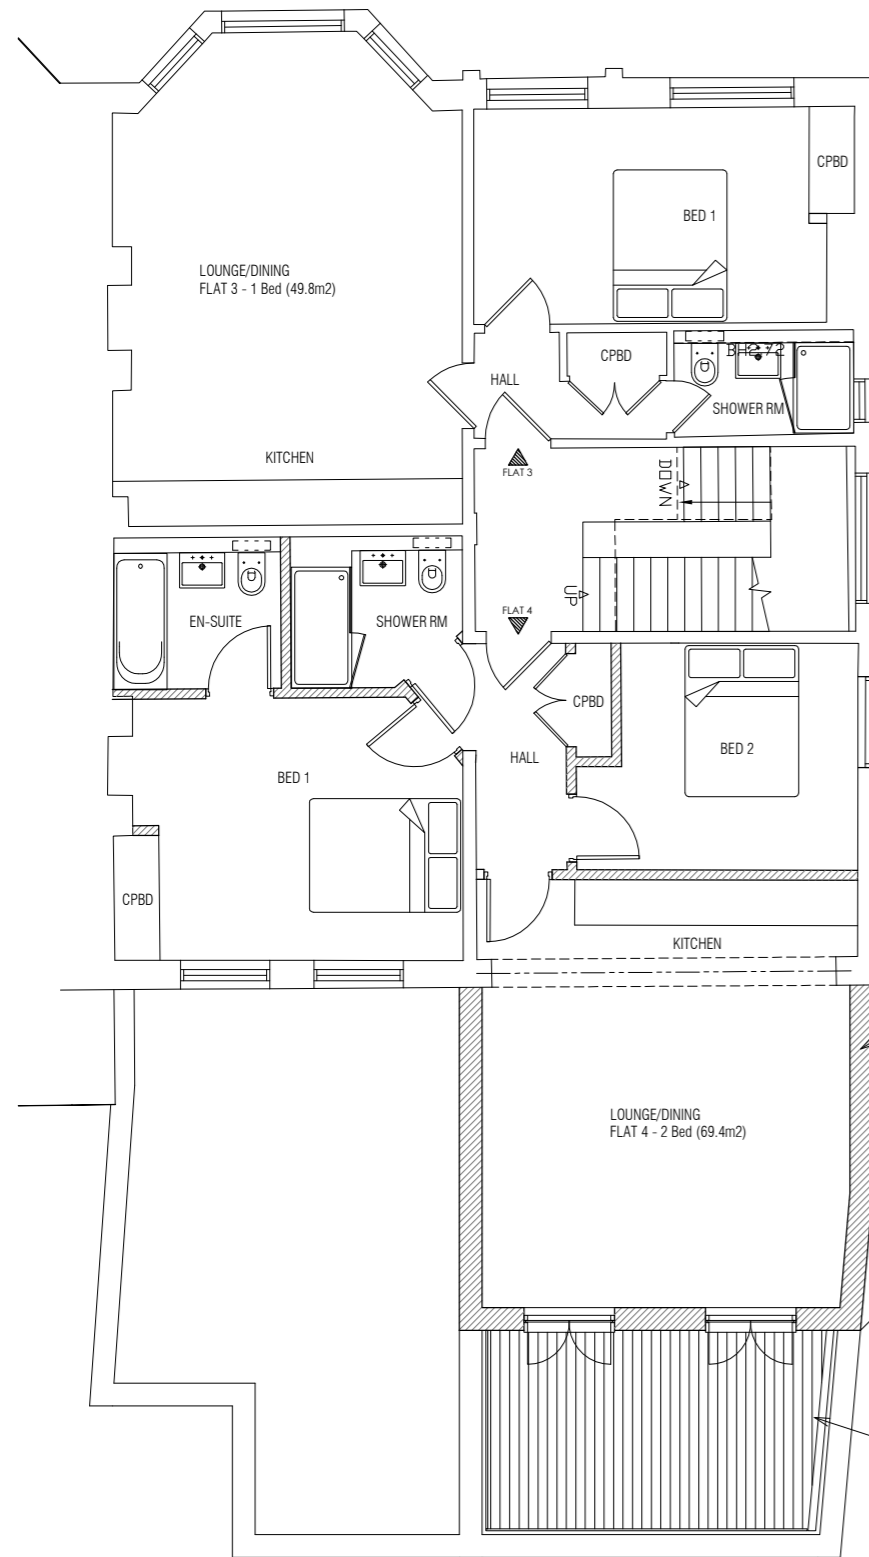

FIRST FLOOR
EXTENSION GRANTED
CONSENT UNDER APP
REF: 2015/0315/P

45DEG LINE FROM
FRONT CORNER OF
1ST FLOOR
EXTENSION

POSITION OF EXISTING
SIDE FACING,
OBSCURED GLASS
WINDOW TO REAR
EXTENSION OF NO. 6
LANGLAND GARDENS

ROOF TERRACE TO
ROOF OF EXTENSION;
2M HIGH TIMBER
PRIVACY SCREEN TO
SIDE; FRAMELESS
GLASS BALUSTRADE

NEW DORMER WINDOW
GRANTED CONSENT
UNDER APP REF:
2015/0315/P

1


PROPOSED FIRST FLOOR PLAN

1 : 100

2

PROPOSED SECOND FLOOR PLAN

1 : 100

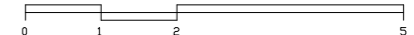

LOCATION

**4 Langland Gardens
Hampstead NW3 6PY**

DRAWING TITLE

**PROPOSED FIRST &
SECOND FLOOR PLANS**

DATE

Dec 2014

SCALE

**1:100
@A3**

JOB NO

1410

DWG NO/REV

207/D