



General Notes:


1. Copyright of this drawing remains the sole property of Cooley Architects unless otherwise assigned in writing.
2. Figured dimensions are to be worked in all cases with any discrepancies reported to the Architect prior to commencement of any work.
3. Setting-out is based on outline survey only. All dimensions to be checked on site prior to construction/ordering.
4. All dimensions are to edge/centre of structural element of wall or to grid-line, unless noted. If unclear consult Cooley Architects.

Legend

-  To be demolished
-  Site Boundary



1 Side Elevation As Existing
1:100

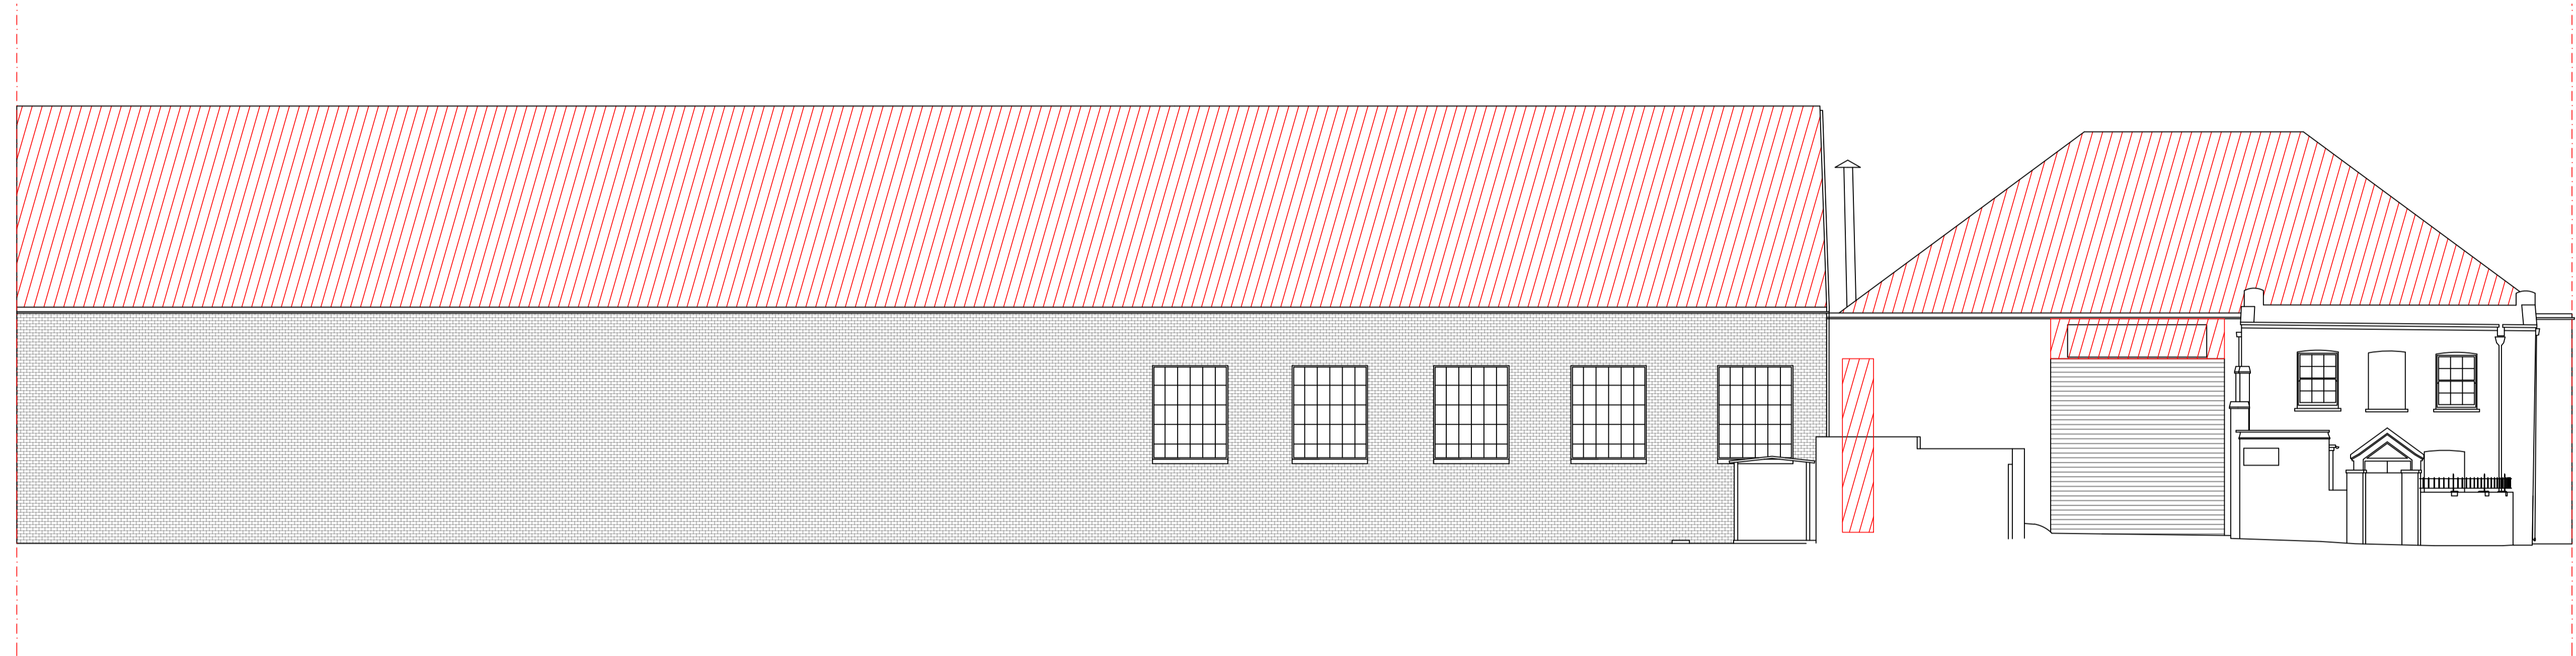

2 Front Elevation As Existing
1:100



3 Railey Mews Street Elevation
1:100

REV	BY	DESCRIPTION	CHKD	DATE

Cooley | Architects
 123 Aldersgate Street London EC1A 4JQ
 t: 020 3176 4481 www.cooleyarchitects.com

CLIENT
The Estate Charity of Eleanor Palmer
 PROJECT
36-52 & 20 Fortess Grove

DRAWING TITLE
Demolition Drawings

DRAWN BY	DATE	CHECKED
NB	Jun 15	RC, SD
SCALE	SIZE	STATUS
1:100	A1	Planning
DRAWING No	REVISION	
687 - EX - ES03	-	-