

General Notes:


1. Copyright of this drawing remains the sole property of Cooley Architects unless otherwise assigned in writing.
2. Do not scale from this drawing, figured dimensions are to be worked in all cases with any discrepancies reported to the Architect prior to commencement of any work.
3. Setting-out is based on outline survey only. All dimensions to be checked on site prior to construction/ ordering.
4. All dimensions are to edge/ centre of structural element of wall or to grid-line, unless noted. If unclear consult Cooley Architects.

Legend


- Existing Walls
- Proposed Walls
- Site Boundary
- Unit Entrance

Commercial Room Schedule

Ground Floor	
Bins Store	20.0m ²
Cycle Store	20.1m ²
WCs	6.2m ²
Unit 1	319.4m ²
First Floor	
WCs	6.2m ²
Unit 2	339.0m ²
Unit 3	60.6m ²
Second Floor	
WCs	6.2m ²
Unit 4	235.1m ²

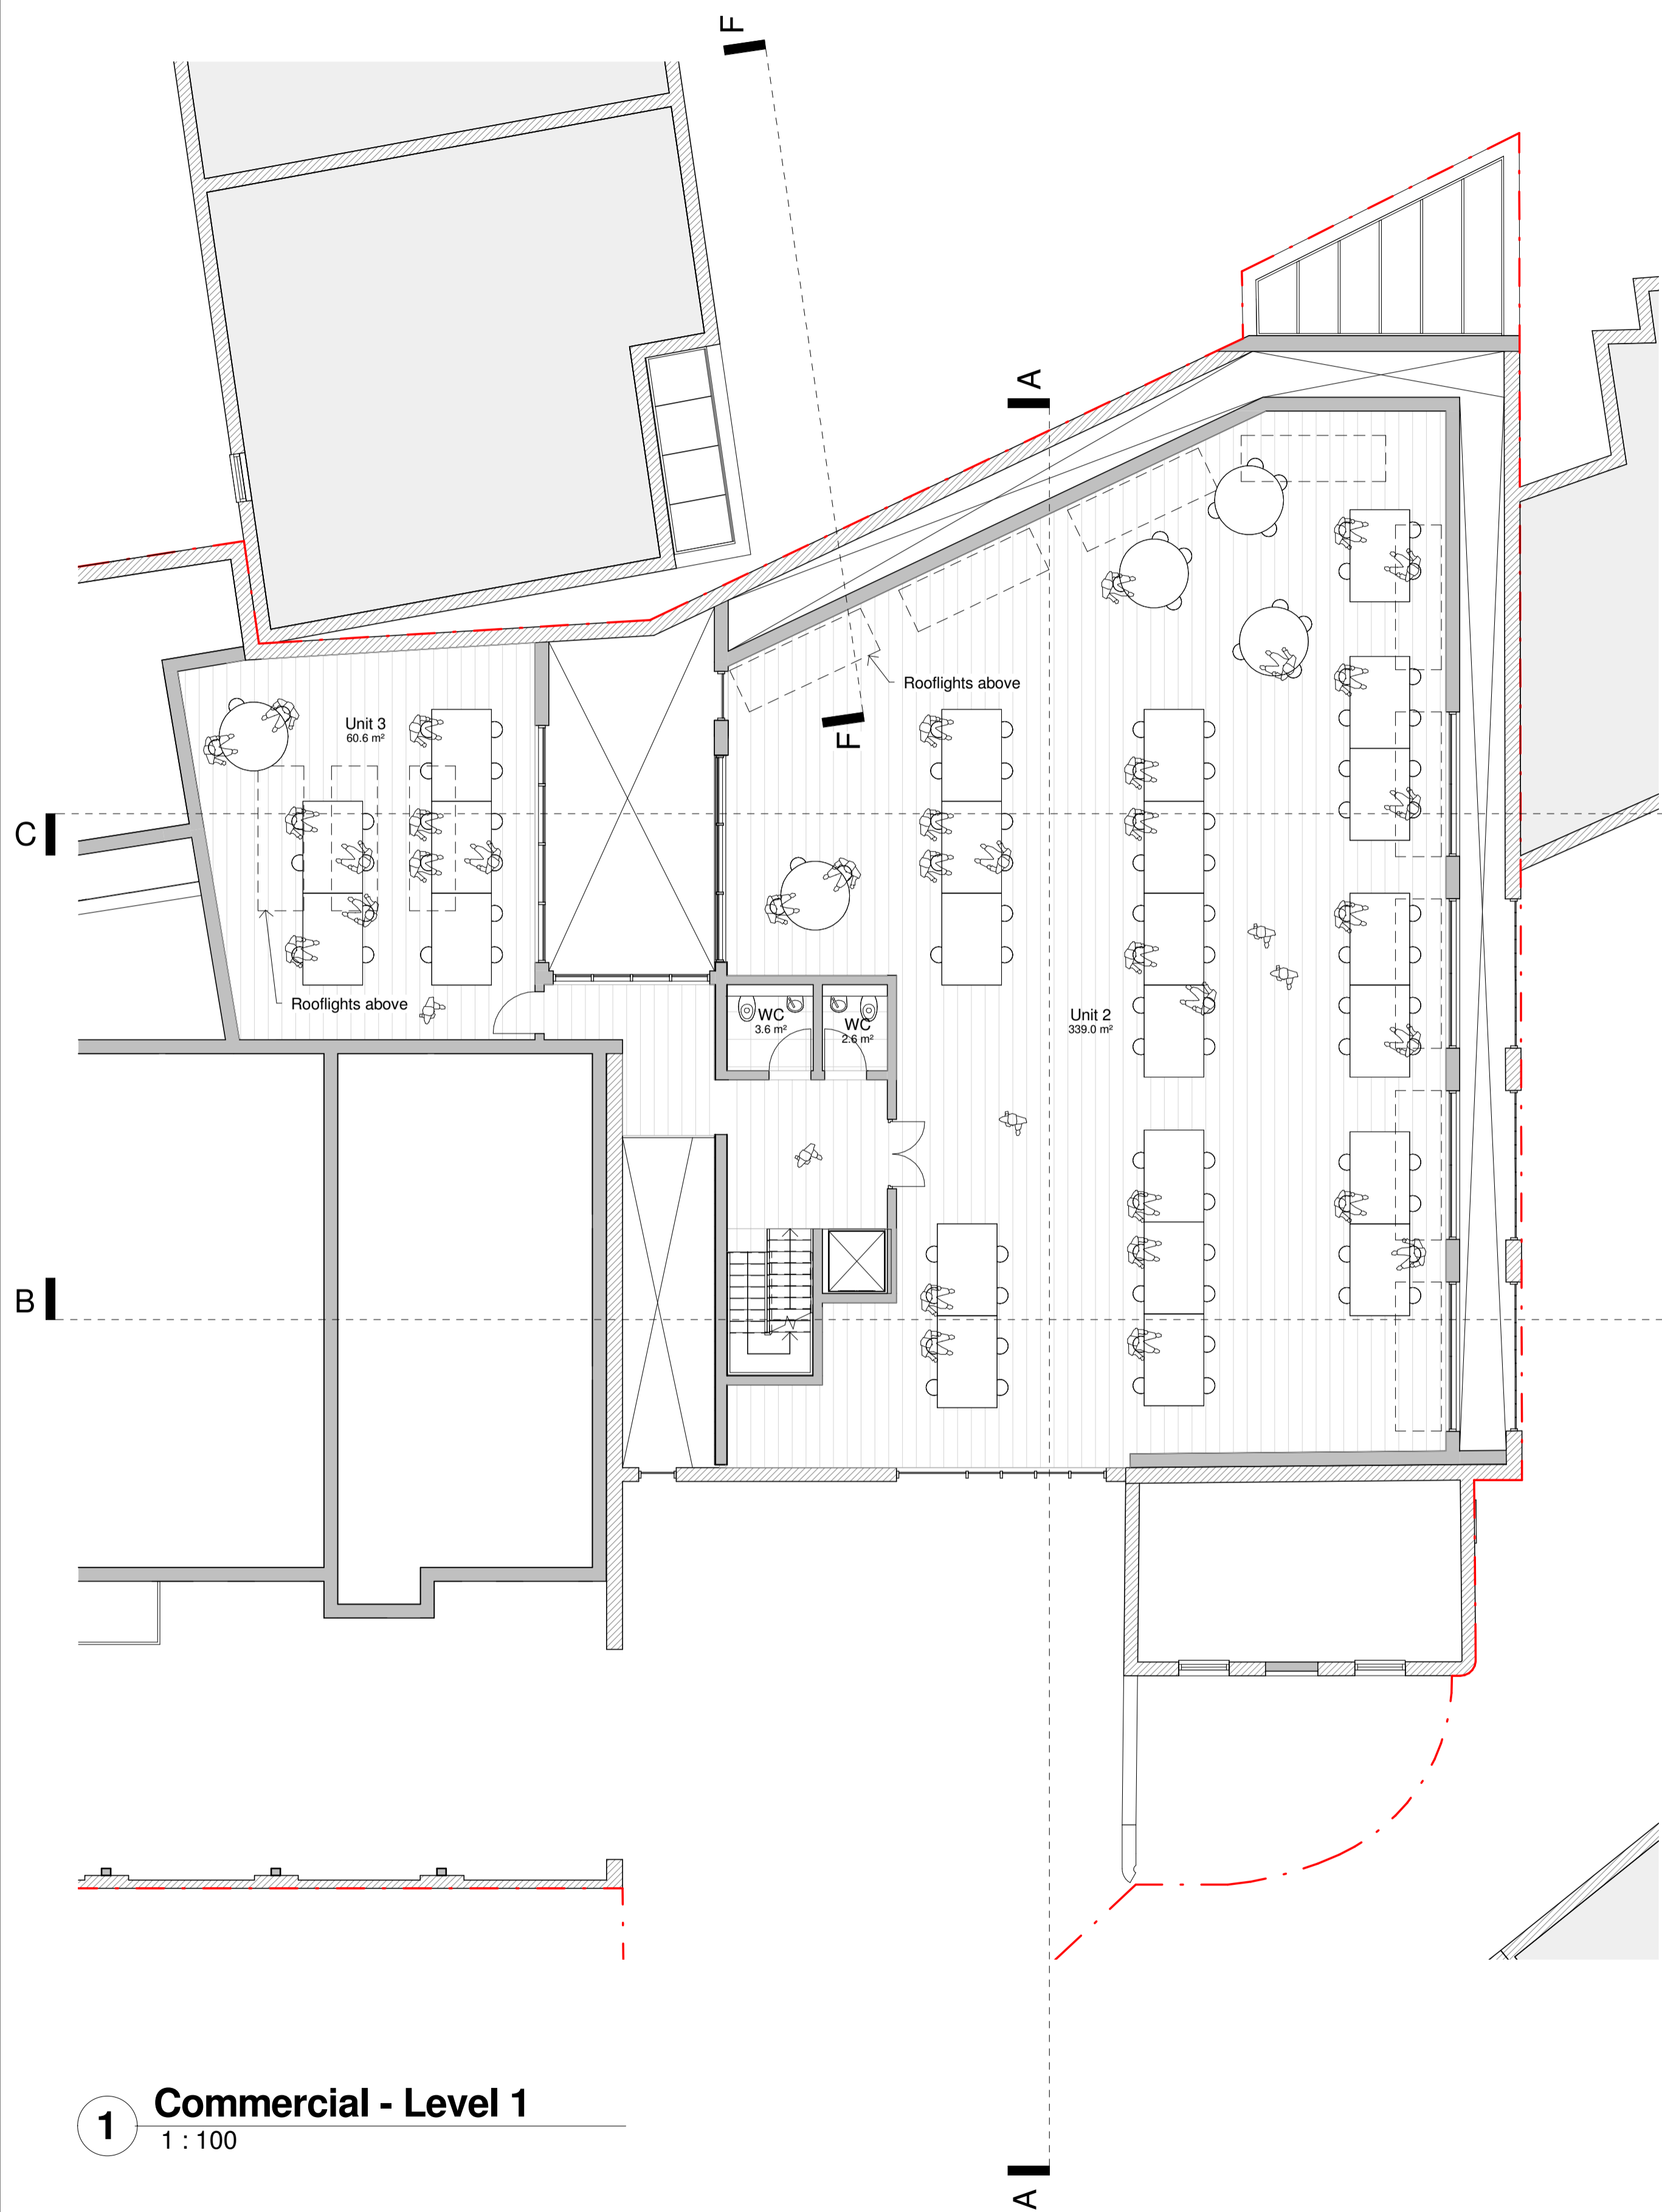

1 Commercial - Level 1
1 : 100

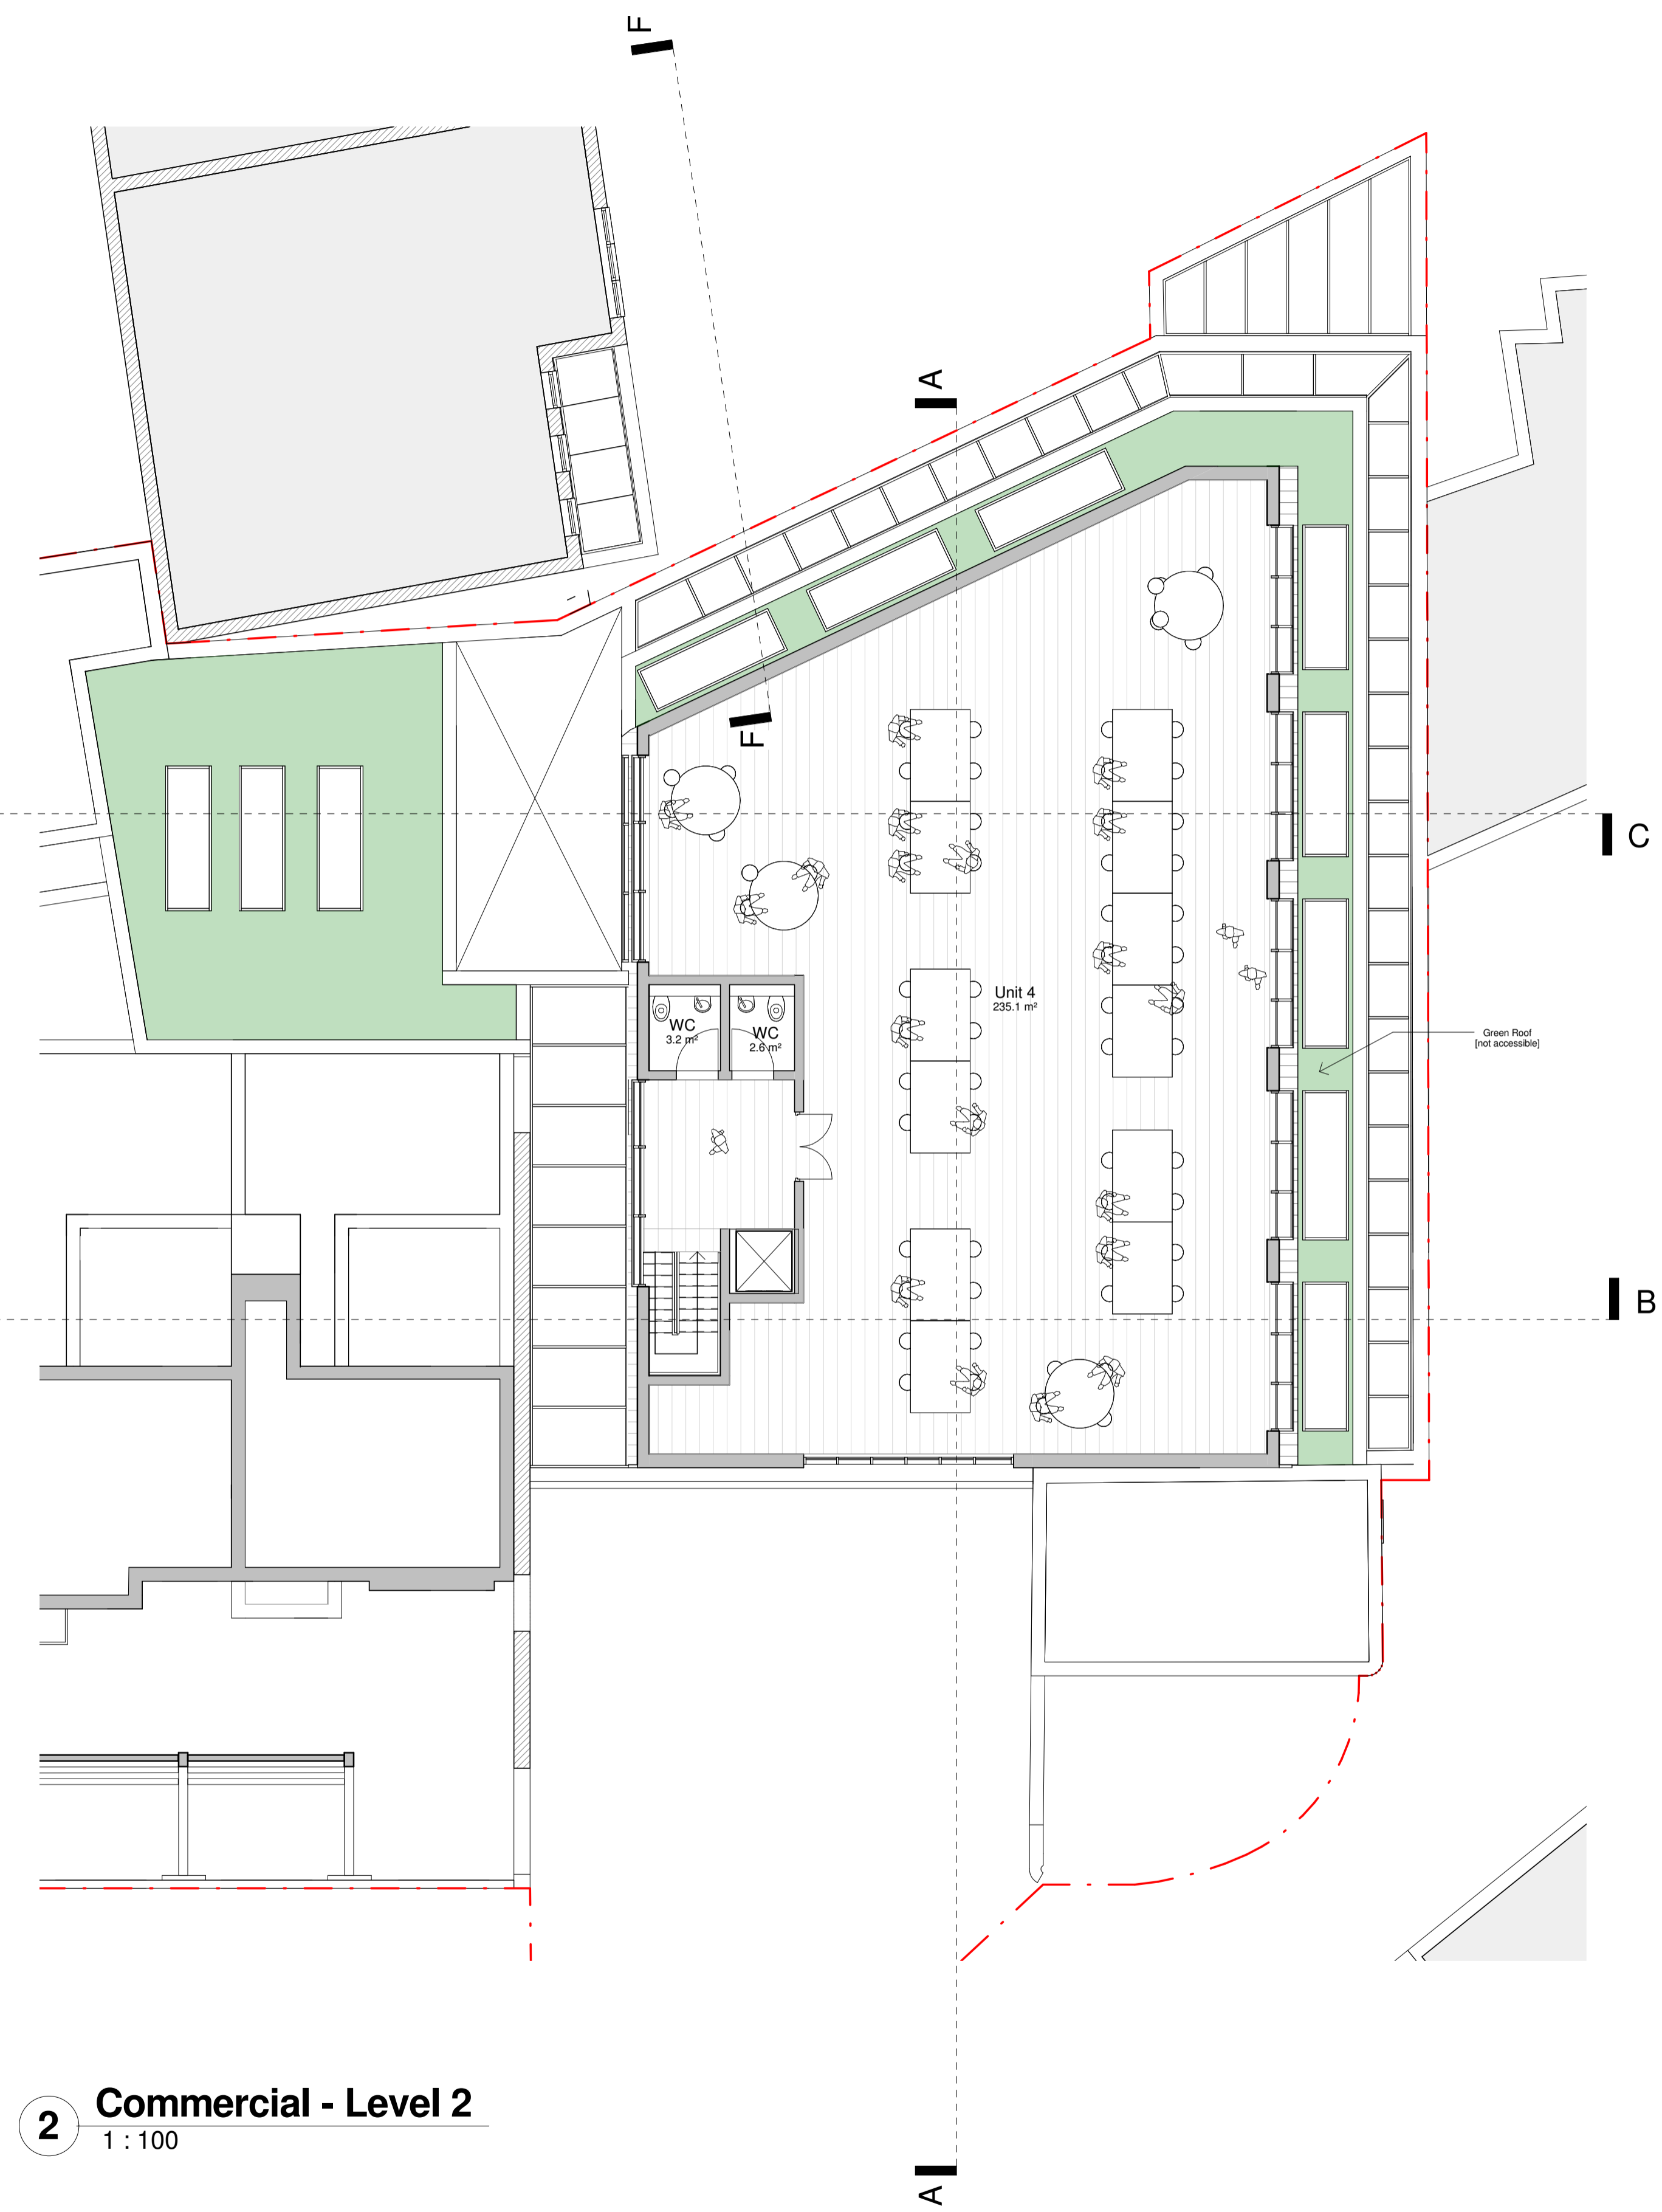

2 Commercial - Level 2
1 : 100

REV	BY	DESCRIPTION	CKD	DATE

Cooley | Architects

123 Aldersgate Street London EC1A 4JQ
020 3176 4481 www.cooleyarchitects.com

CLIENT
The Estate Charity of Eleanor Palmer

PROJECT
36-52 & 20 Fortess Grove

DRAWING TITLE
Commercial Floor Plans as Proposed (2 of 2)

DRAWN BY	DATE	CHECKED BY
NB	June 15	RC, SD
SCALE	SIZE	STATUS
As indicated	A1	Planning

DRAWING NUMBER
687-LY-0X05

REVISION
-