
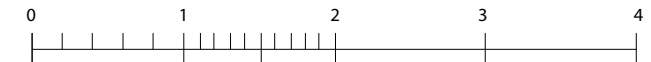


Notes

Do not scale drawings
 All dimensions to be checked on site, Architect to be advised of any variation between the drawings and site conditions
 Errors to be reported immediately to the Architect
 To be read in conjunction with the specification and all relevant Architects, Services and Structural Engineers Drawings

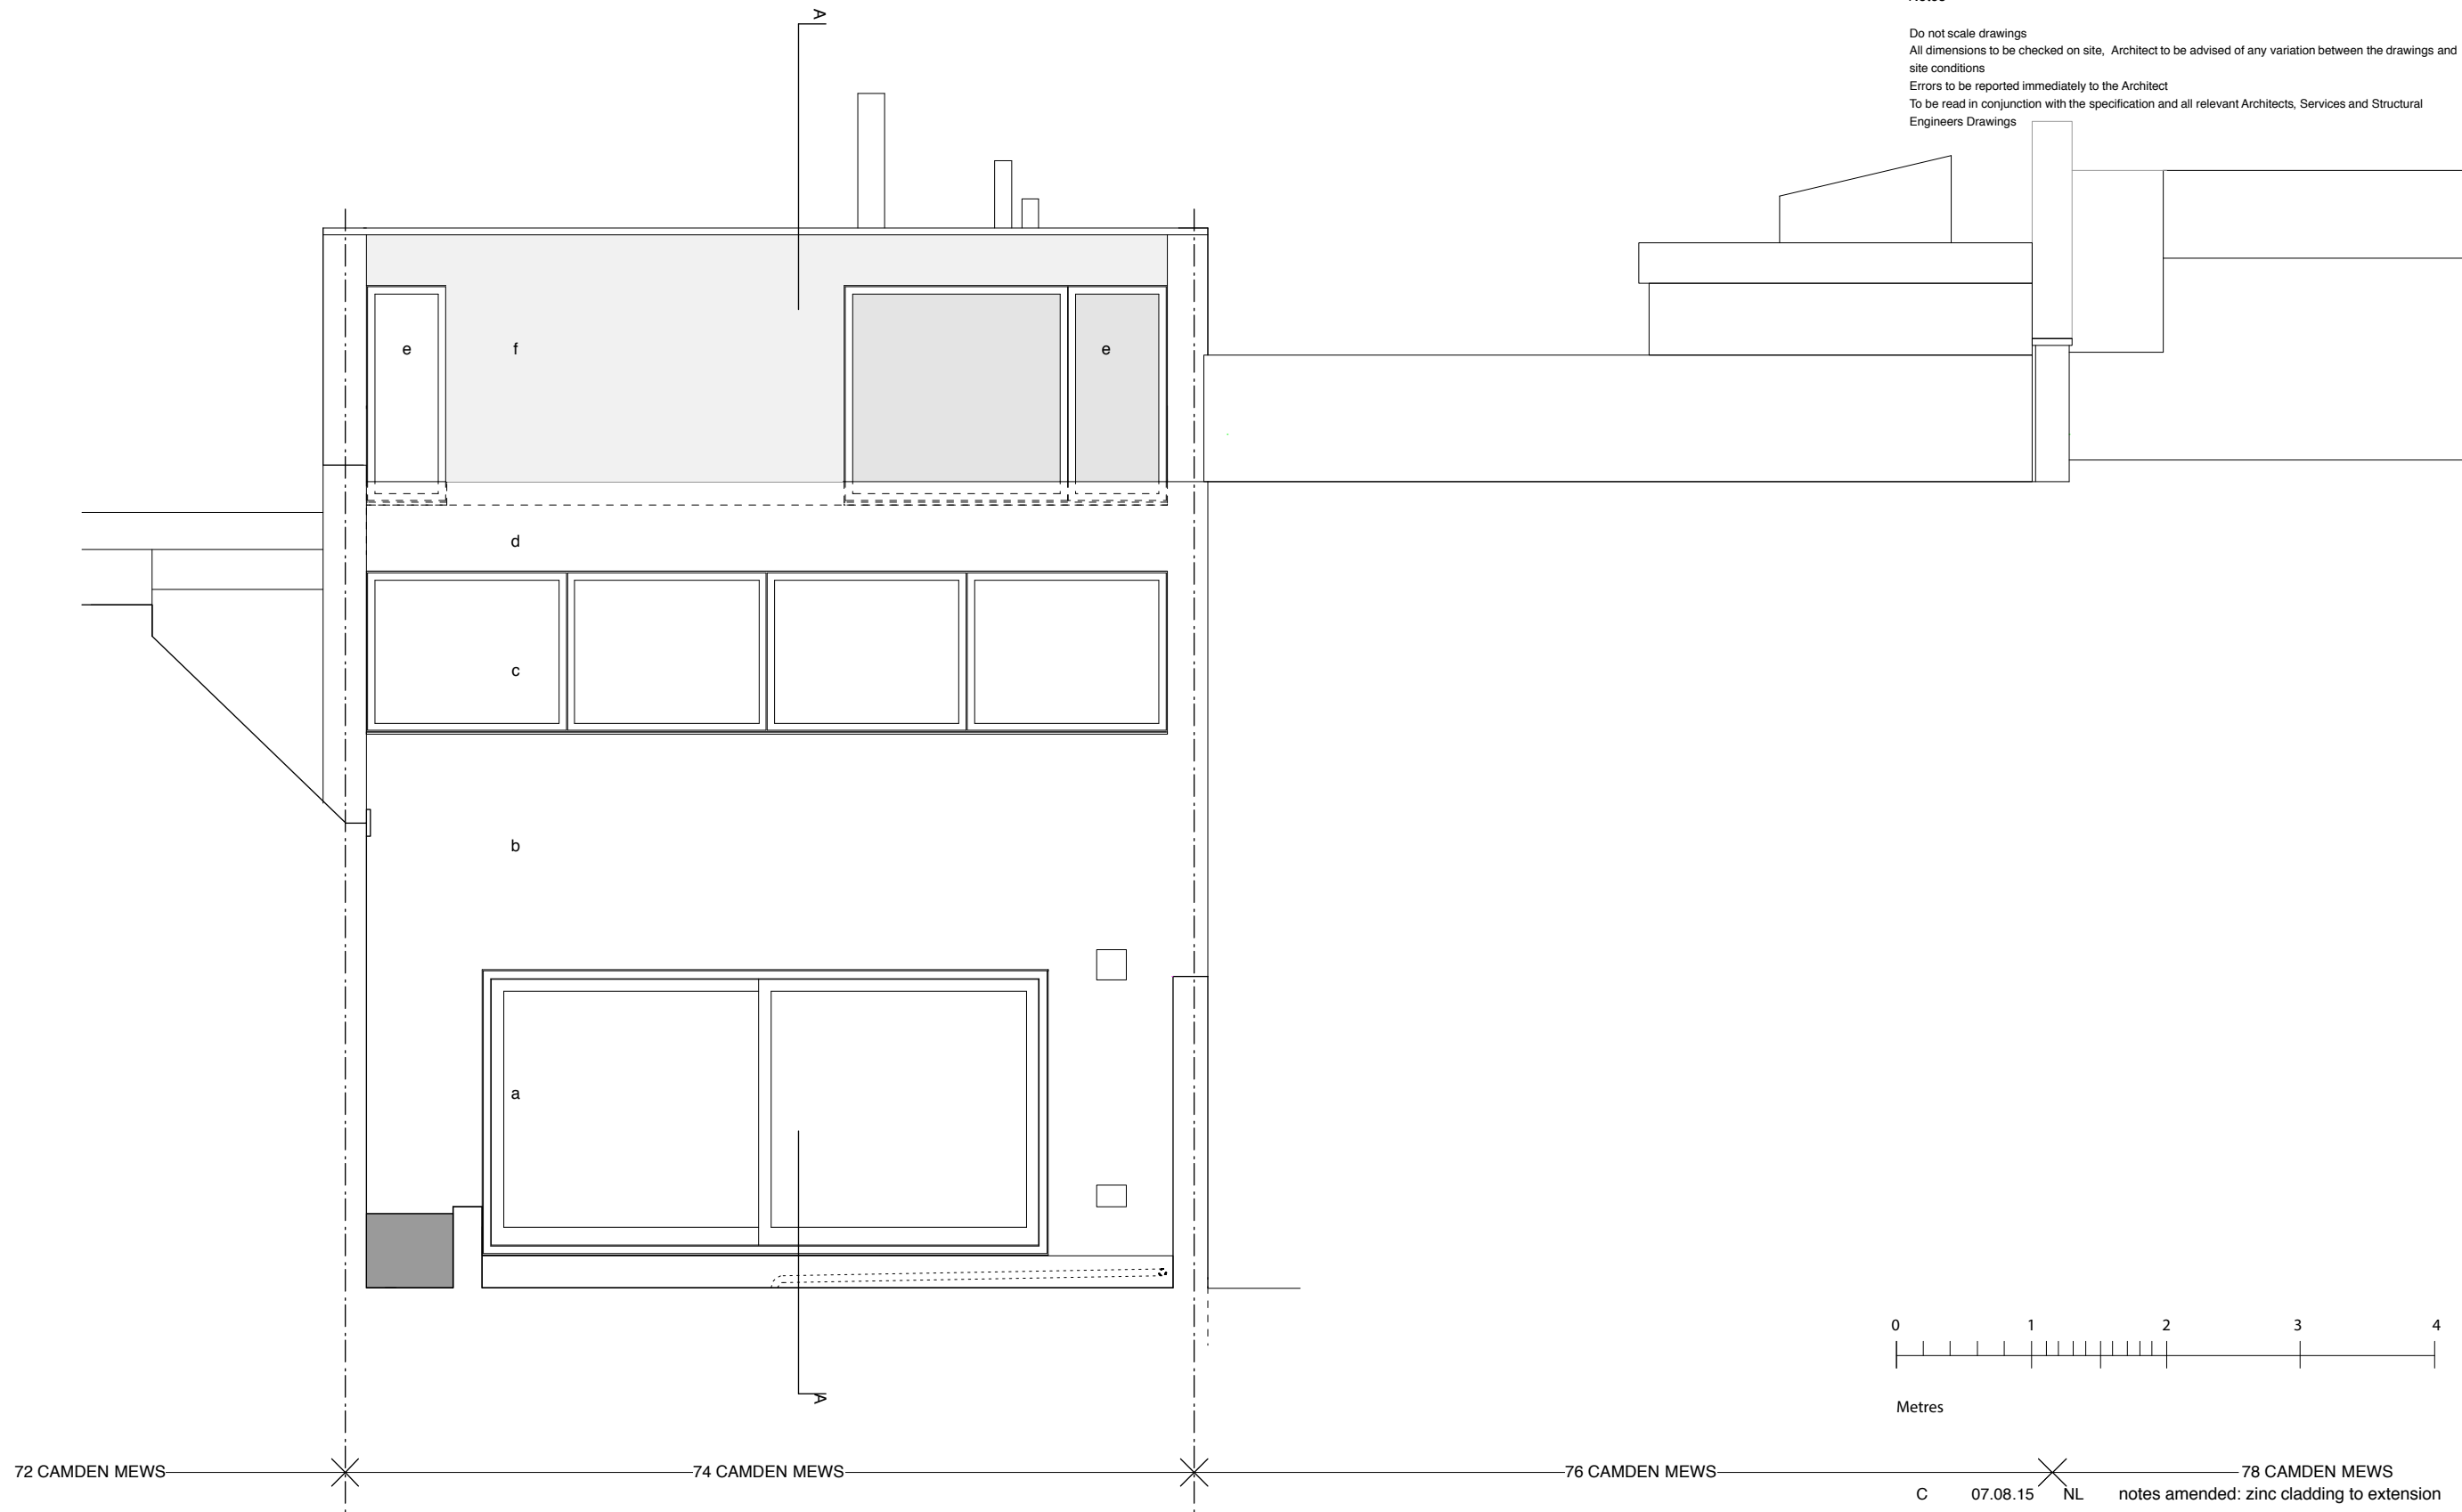

Metres

- KEY**
 a. existing sliding windows
 b. existing brick
 c. replacement windows (formerly sloping patent glazing)
 d. new brick
 e. new windows (grey tone indicates where translucent)
 f. zinc cladding (as application ref. 2014/3528/P)

Rev.	Date	Init.	Description
C	07.08.15	NL	notes amended: zinc cladding to extension
B	16.07.15	NL	revisions to rear elevation
A	01.07.14	NL	revisions to second floor extension

LLOWARCH LLOWARCH 147 O'DONNELL COURT BRUNSWICK CENTRE WC1N 1NX e-mail: mail@llovarch.co.uk tel: 020 7833 2883

Project **74 CAMDEN MEWS NW1 9BX**

Client **LLOWARCH**

Drawing Title **REAR ELEVATION - PROPOSED**

Date **MAY 14** Scale **1:100 @A3** Status **PLANNING**

Project reference **74CM** Drawing Number **PR_GA16** Revision **C**