

PLATFORM 9 3/4 EXTENSION
INTERIOR SECTIONS
 SCALE 1:20

A VERIFICATION OF ALL SITE DIMENSIONS IS RECOMMENDED PRIOR TO COMMENCEMENT OF ANY WORKS. CONTRACTOR MUST REPORT ANY DISCREPANCIES TO LUMSDEN DESIGN & PRODUCE SETTING OUT DRAWINGS FOR APPROVAL BY LUMSDEN DESIGN.

IMPORTANT NOTE:

NOTES
 DO NOT SCALE FROM DRAWING
 ALL DIMENSIONS TO BE CHECKED AND VERIFIED ON SITE PRIOR TO MANUFACTURE OR CONSTRUCTION. CONTRACTOR TO REPORT ANY DISCREPANCIES TO LUMSDEN DESIGN IMMEDIATELY
 CONTRACTOR TO PRODUCE SETTING OUT DRAWINGS OF ALL COMPONENTS FOR APPROVAL BY LUMSDEN DESIGN, PRIOR TO MANUFACTURE
 ALL CONSTRUCTION, FIT OUT MATERIALS AND ELECTRICAL WORKS TO COMPLY WITH THE RELEVANT BUILDING REGULATIONS, CURRENT BRITISH STANDARDS AND CODES OF PRACTICE
 THE DRAWING AND THE WORKS DEPICTED ARE THE COPYRIGHT OF LUMSDEN DESIGN LTD AND MAY NOT BE REPRODUCED EXCEPT BY WRITTEN PERMISSION

MATERIALS LEGEND:

PLEASE NOTE:
 CONTRACTOR TO ADVISE & PROVIDE SAMPLES OF ALL MATERIALS FOR APPROVAL BY LUMSDEN DESIGN PRIOR TO CONSTRUCTION.

JOINERY FINISHES

- J1 Blue Stained Timber
Colour to match
Dulux 90 BG 08/075
- J2 Reclaimed Timber
Scaffold Shelving
- J3 Green Stained Timber
Colour to match
Dulux 30GY 50/195
- J4 Dark Blue Stained Timber
Colour to match
Dulux 30BB 05/022
(Metallic effect where stated)
- J5 Blue Stained Timber
With Metallic Effect
Colour to match
RAL 7031
- J6 Red Stained Timber
Burgundy
Dulux RR50
98RR 06/206
- J7 Gold Leaf Distressed
Hardwood
(See ref. image
where applicable)

METALWORK FINISHES

- M1 Powder coat finish to match
Grey RAL 7043
- M2 Powder coat finish to match
Pale Green RAL 6021
- M3 Mild Steel
- M4 Powder coat finish to match
Blue Grey RAL 7031

WALL FINISHES


- W1 Brick Slips- Fast Clad:
Smeed Dean Orchard Blend.
Contact: Shaun Crosskey
shaun.crosskey@fastclad.co.uk
07966 418645
- W2 Dark Blue
Dulux 30BB 05/022
- W3 Green
Dulux 30GY 50/195

IMPORTANT NOTE:

SHOPFRONT ELEVATION IS FOR REFERENCE ONLY. ALL SHOPFRONT DIMENSIONS TO BE CHECKED BY CONTRACTOR AND CONFIRMED WITH LUMSDEN PRIOR TO GRAPHIC ARTWORK BEING PRINTED.

EXISTING DOORWAY AND FRAMEWORK TO BE RETAINED. WINDOW GLAZING TO BE REMOVED AND REPLACED WITH SLIDING DOOR. SEE DWG 076-DET-20-0 FOR DETAILS.

SEE LUMSDEN GRAPHIC PARK FOR ARTWORK AND FURTHER DETAILS

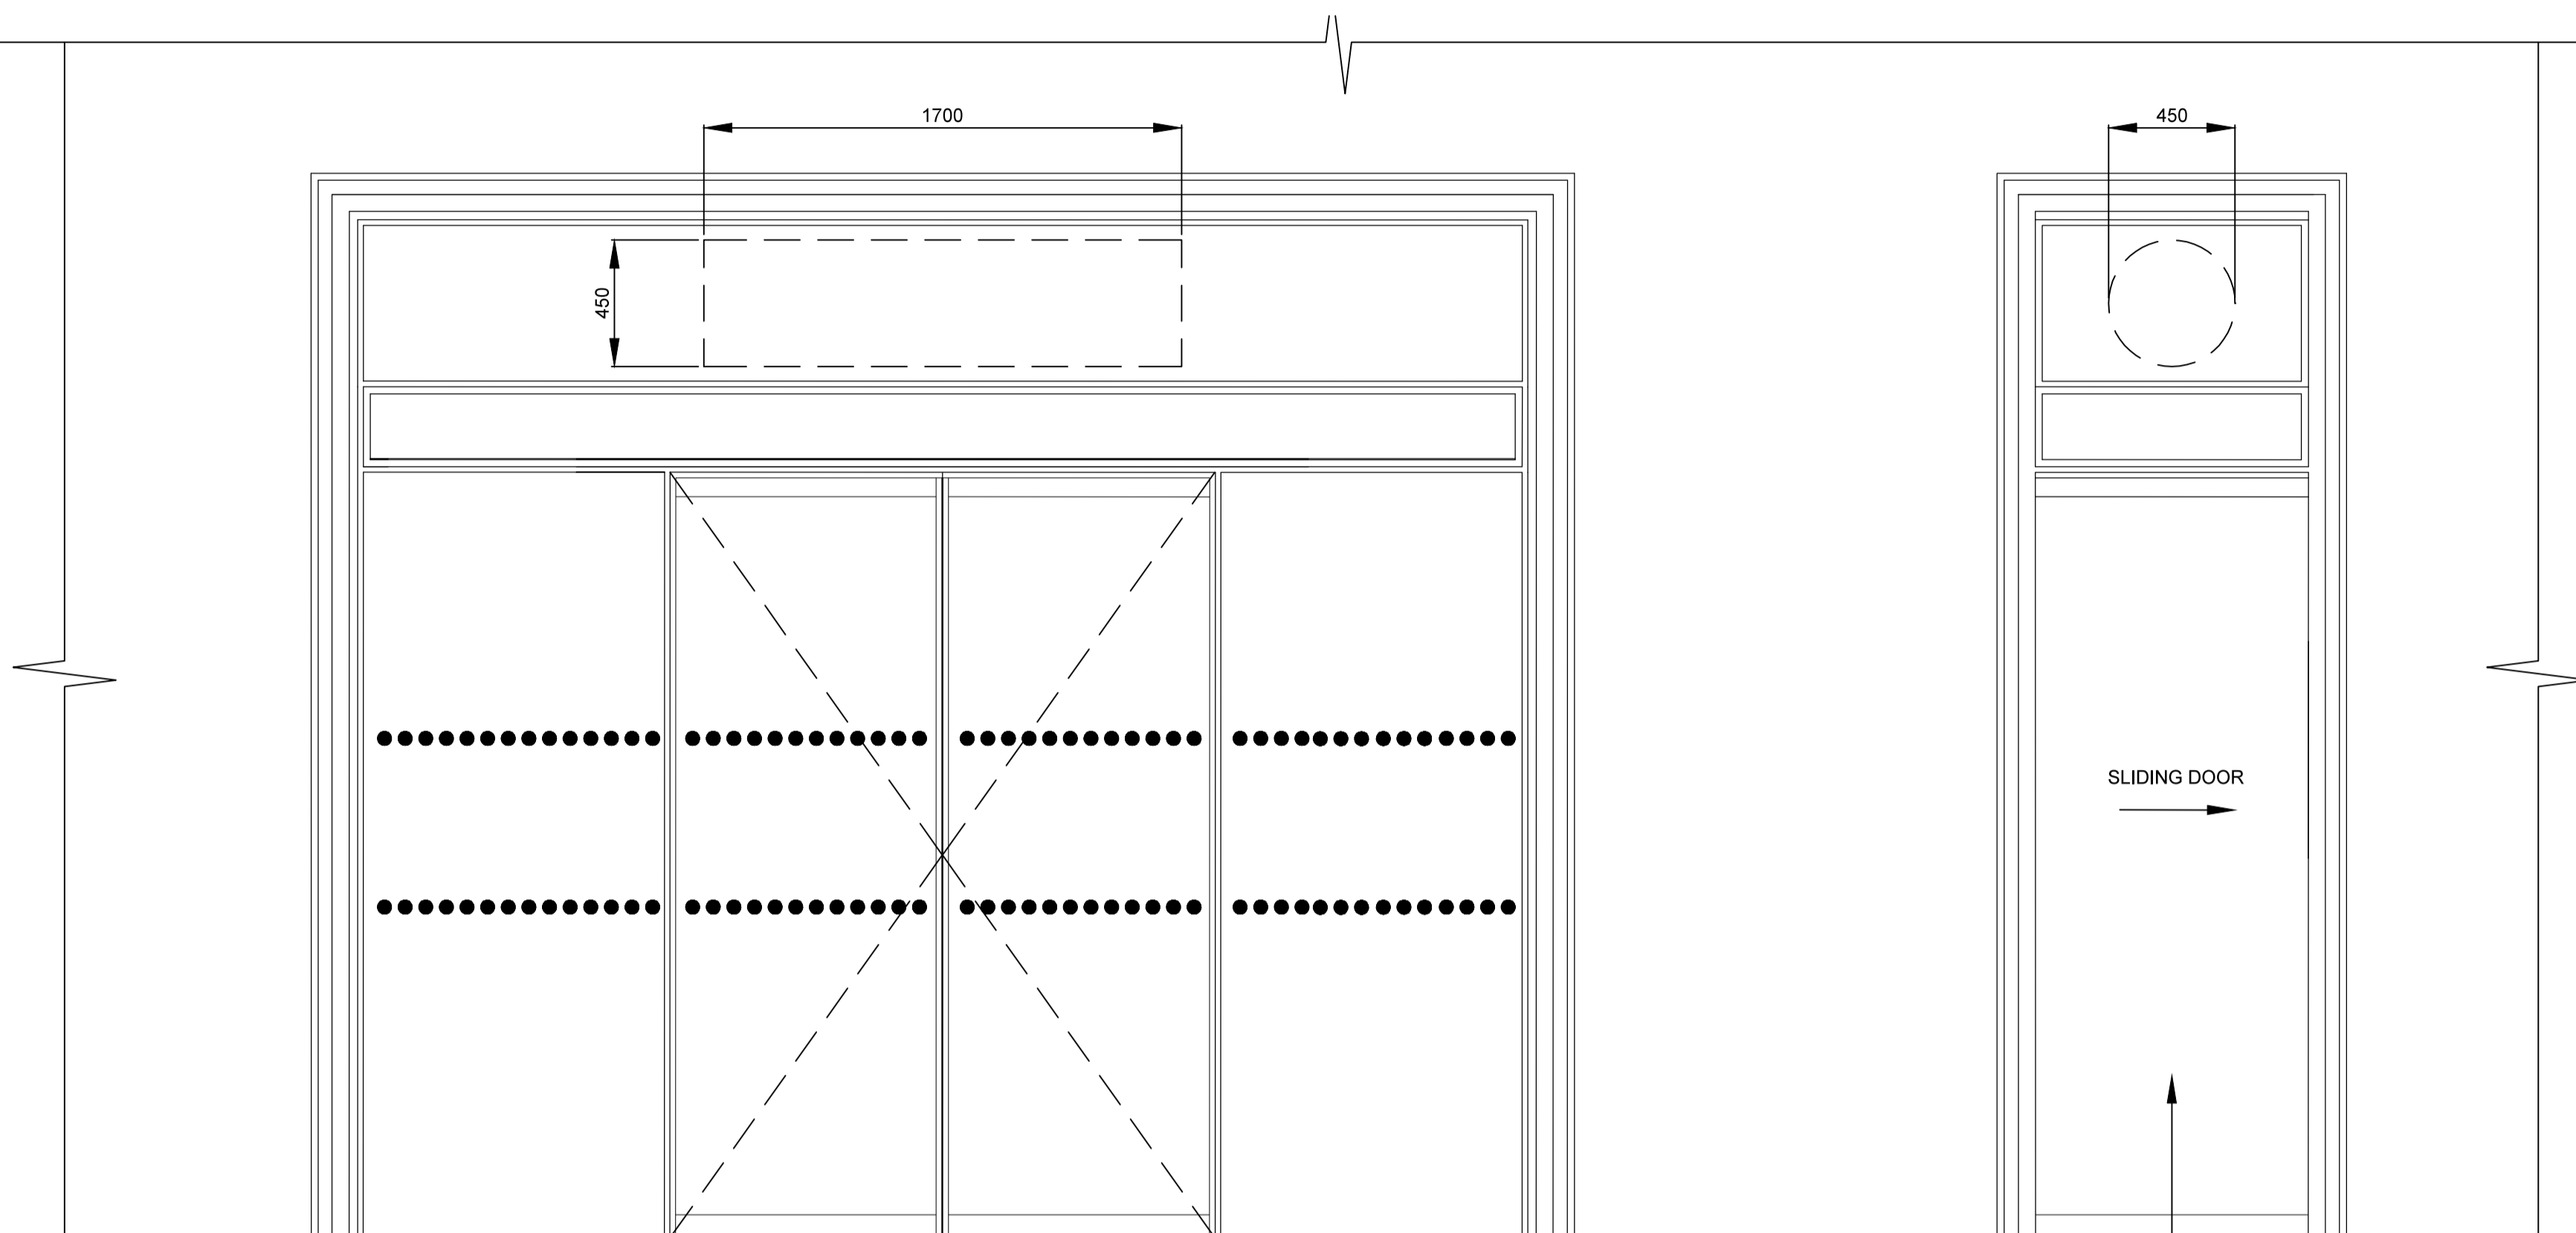

SHOPFRONT ELEVATION

DET 20-0
Sliding Door

REV	DATE	DESCRIPTION	BY
A	06/24/15	EXISTING CEILINGS ADDED ELEMENTS MODIFIED	SS

LumSDen 2 Cowcross Street
London EC1M 6DR UK
T +44(0)20 3384 1400

CLIENT LONDON FILM MUSEUM
 PROJECT PLATFORM 9 3/4 EXTENSION
 DRG INTERIOR SECTIONS

DRG No. 076-ELE-05-2 REV A
 SCALE 1:20 @A1 DATE JUN 15

DRAWN BY SS
 DRAWING STATUS
INFORMATION

The Harry Potter Shop at Platform 9 ¾ - Extension Shopfront

DWG REF: 076-ELE-05-2

Signage: Antique gold leaf lettering on black coloured glass.
Windows: Antique gold vinyl.
Samples to be approved by Lumsden prior to printing.

Artwork Name	Description	Size	Quantity
S1	Shop Title Text	overall h450mm x w1700mm	x1
S2	9 ¾ Symbol	diameter 450mm	x1
S3	9 ¾ Symbol	diameter 350mm	x2



Shopfront inspiration:
Gold leaf lettering on coloured glass



Current unit shopfront



SLIDING DOOR:
Currently under approval by English Heritage to add a sliding door to the interior of the shop and remove existing glazing so that it becomes a walkthrough when the shop is open.
If this is approved, the white circles that are seen on all doors in the concourse will need to be added to the new sliding door.