




PROPOSED LOWER GROUND FLOOR PLAN
1:100

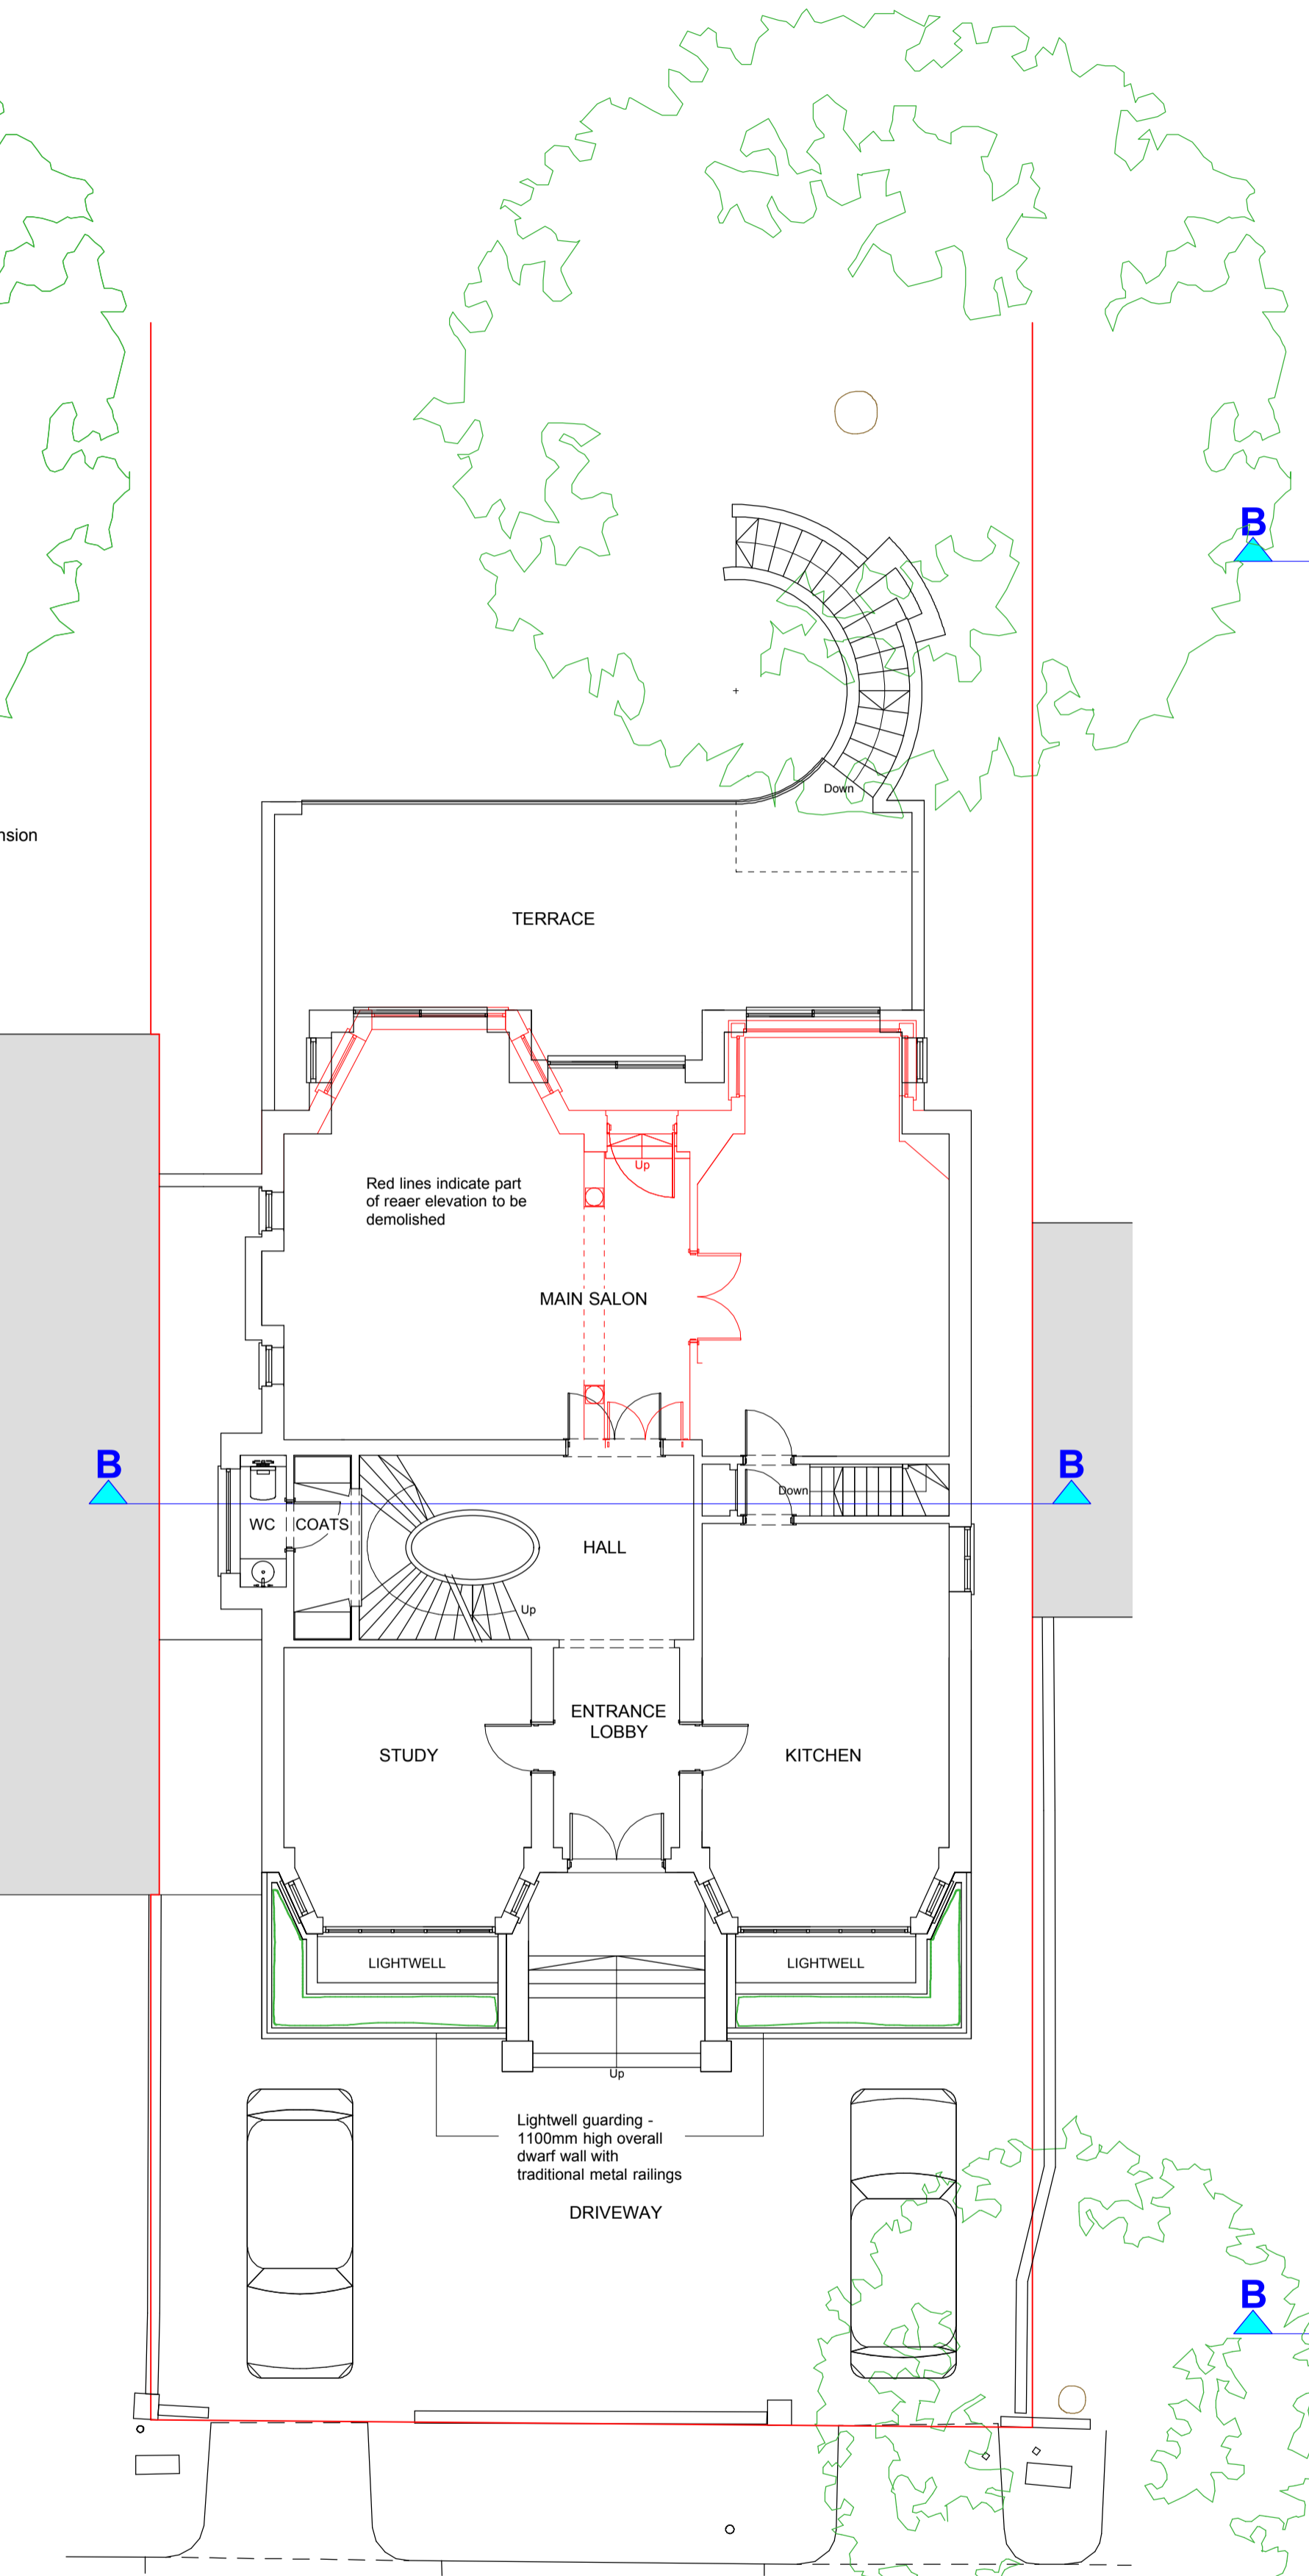



PROPOSED UPPER GROUND FLOOR PLAN
1:100

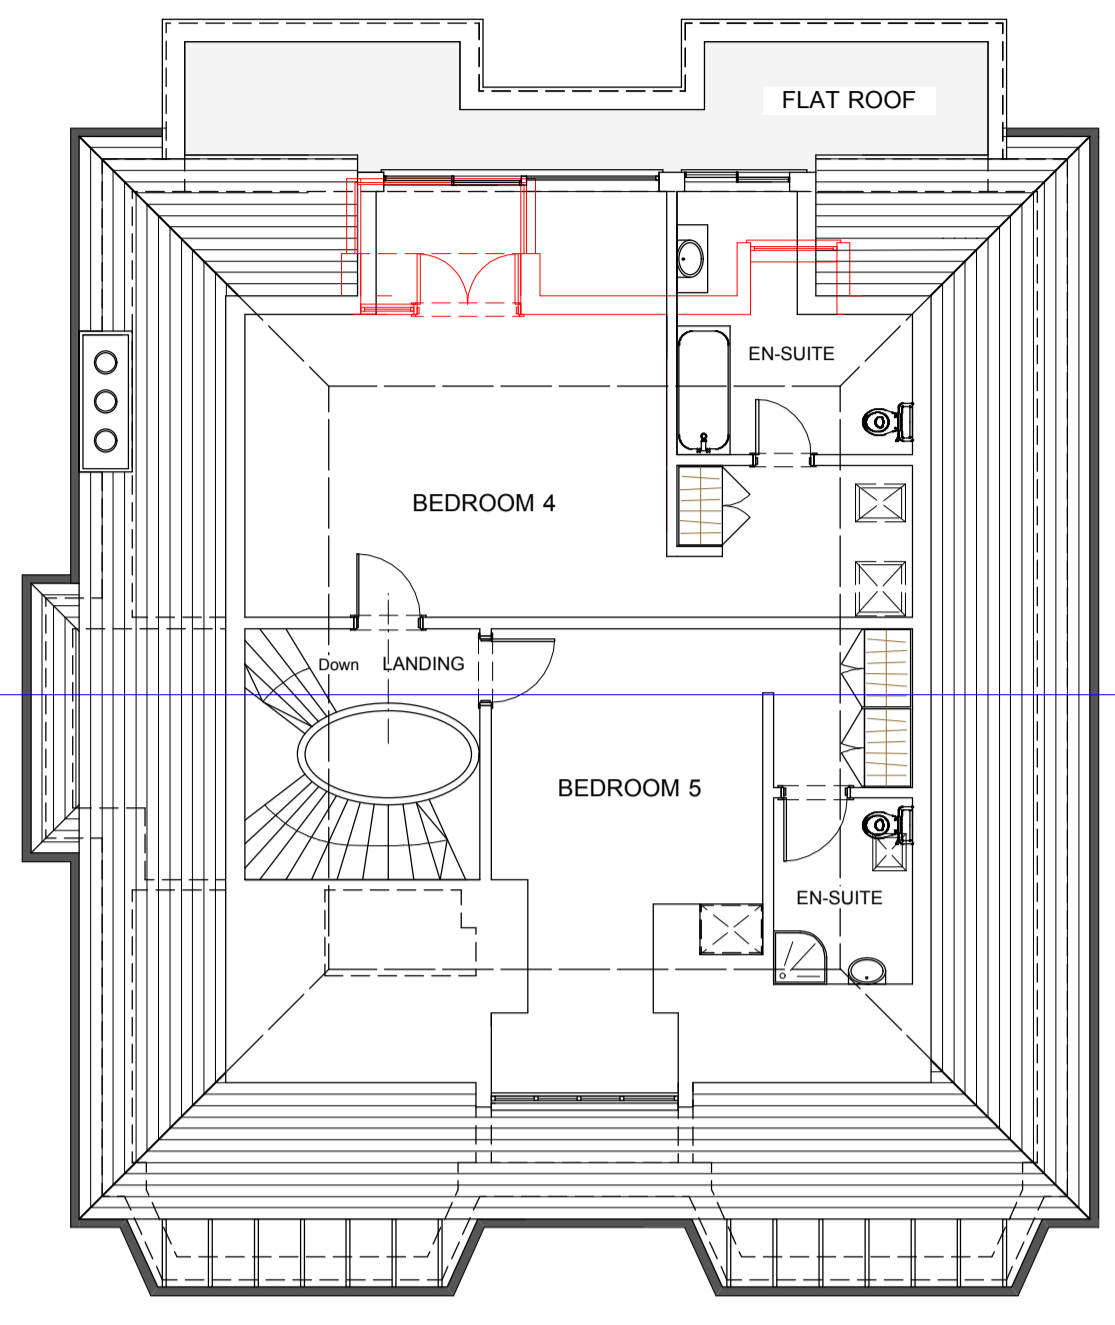


PROPOSED SECOND FLOOR PLAN
1:100

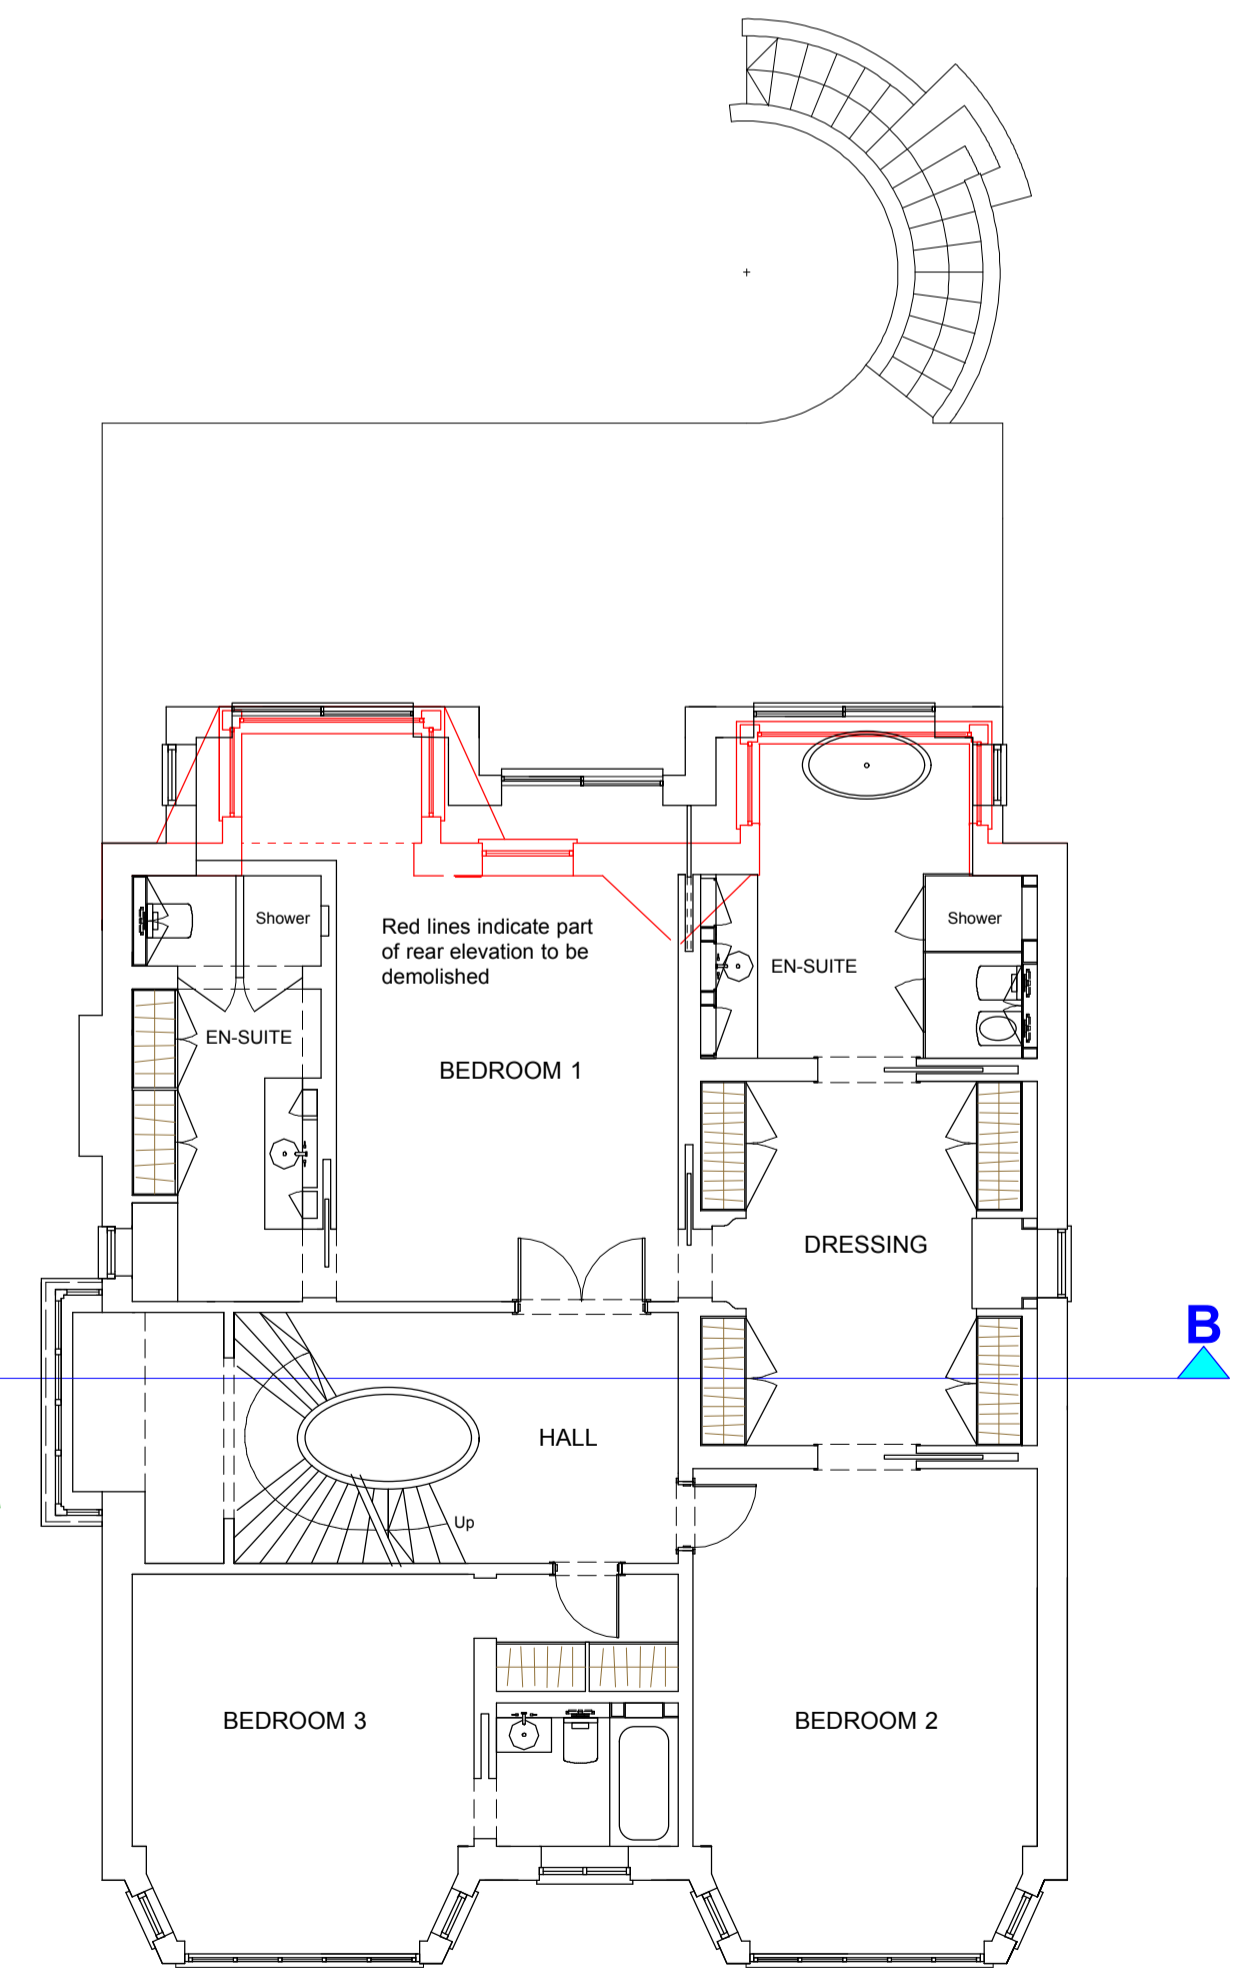

PROPOSED FIRST FLOOR PLAN
1:100

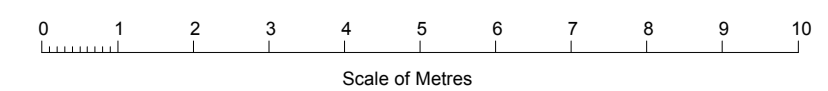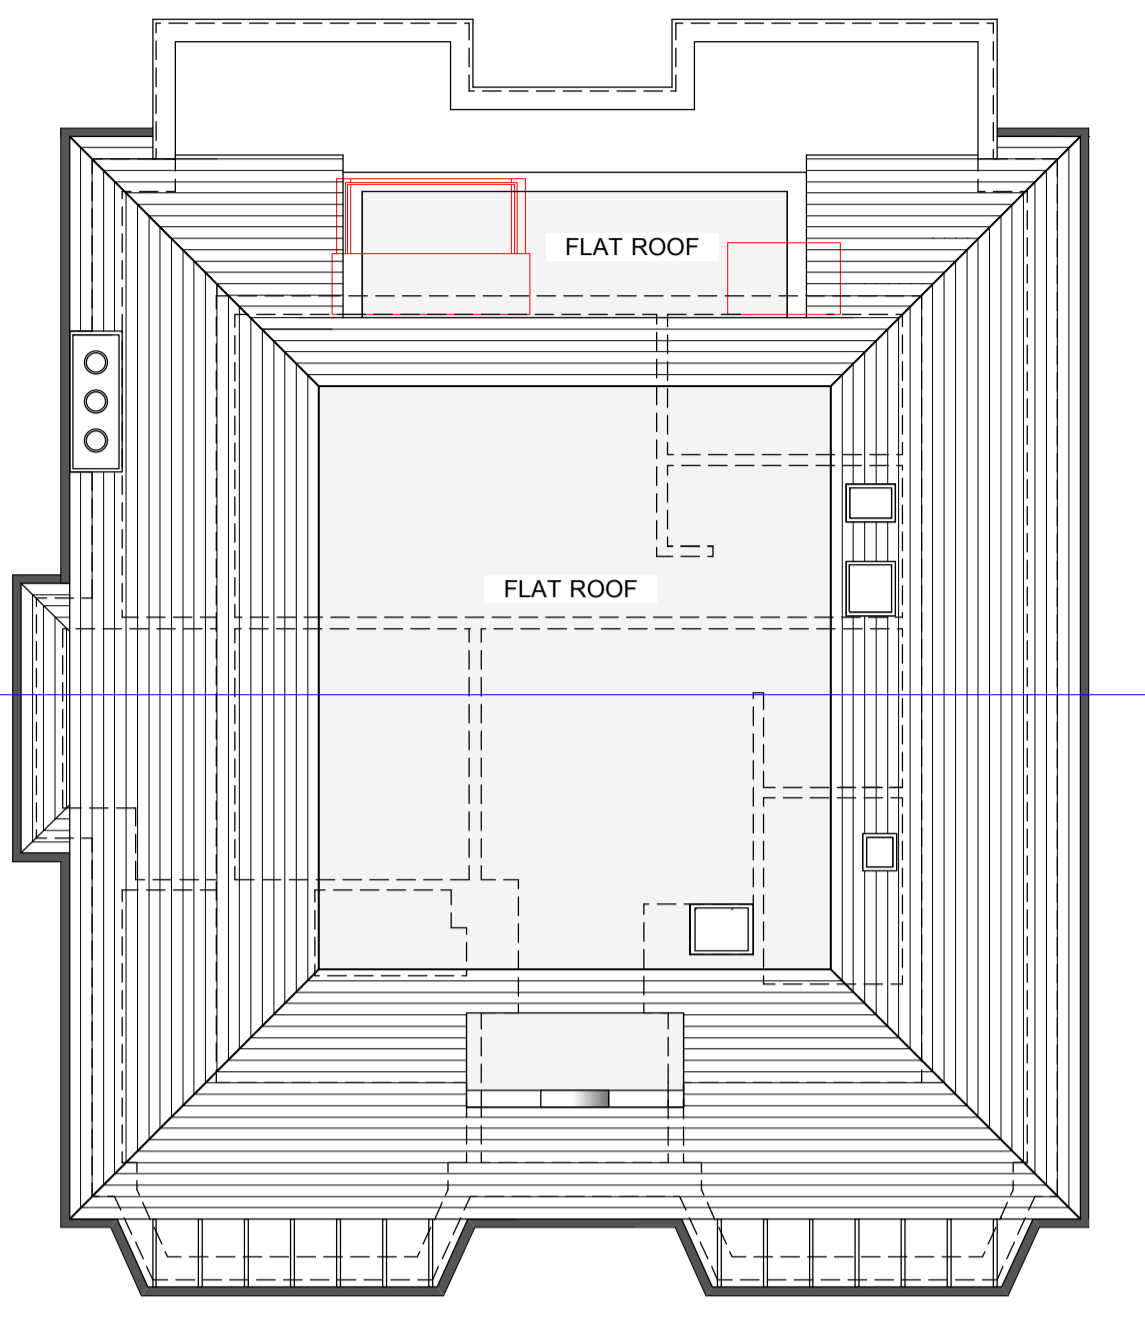

C	21/07/15	REVISIONS FOLLOWING LPA COMMENTS.
B	07/07/15	REVISIONS FOLLOWING CLIENT MEETING
A	01/07/15	REVISION TO REAR EXTENSION FOR LPA COMMENTS.
No.	Date	Issue Notes
This Drawing Is For Design Analysis Only And Must Not Be Scaled For Setting Out Or Any Other Construction Purposes.		
All Dimensions Are To Be Checked On Site By Builder Before Work Commences. Any Discrepancies Between The Drawings And Site Conditions Must Be Reported To The Designer Before Work Commences.		
Any Work Commencing Before Approvals Have Been Granted Is At The Risk Of The Client And The Builder.		
 <p>Unit 5, Sayer House Oxgate Lane London NW2 7JN</p>		
Job: ALTERATIONS TO: 59 REDINGTON RD, HAMPSTEAD, LONDON, NW3 7RP		
Drawing Title: PROPOSED FLOOR PLANS		
Telephone: 0208 450 5747	Project ID: MR UDI SHELEG	
Drawn By: JS	Scale: 1:100 @ A1	
Date: MAY 2015	Drawing No:	
CAD File Name: 59 REDINGTON ROAD		PL03C - 226 - 2015