




1 PROPOSED GROUND FLOOR PLAN
1: 50 @ A1, 1: 100 @ A3

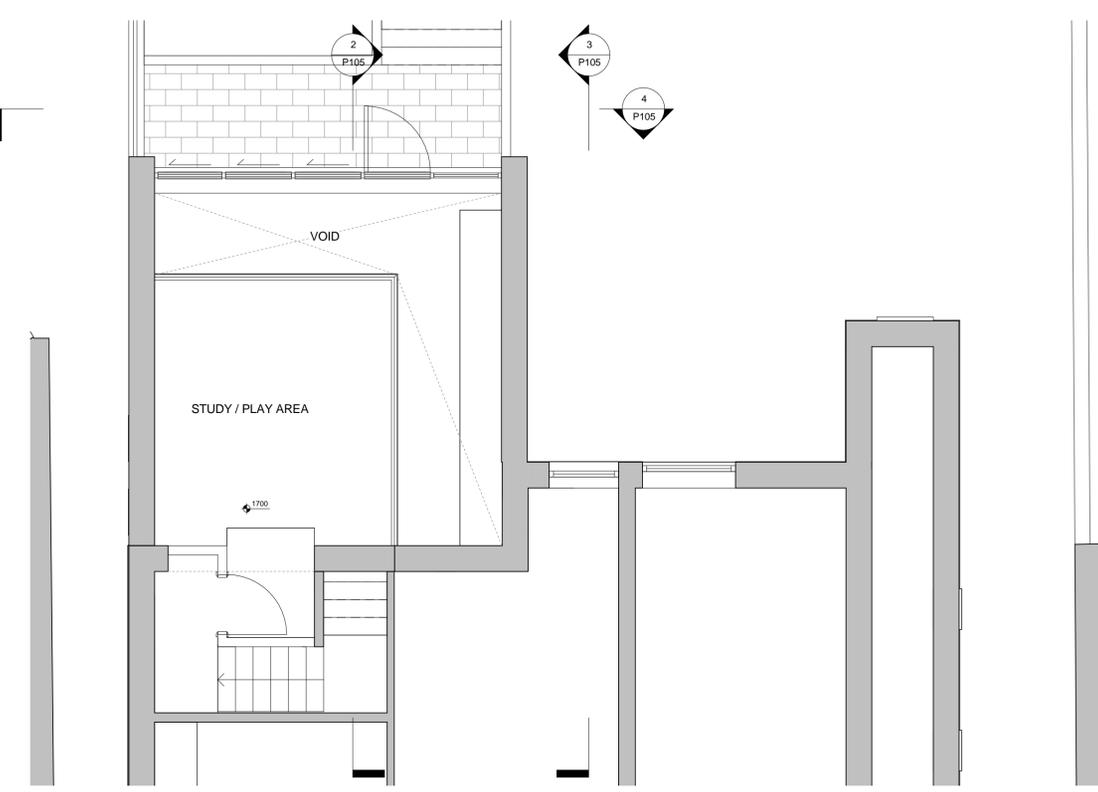

2 PROPOSED MEZZANINE FLOOR
1: 50 @ A1, 1: 100 @ A3

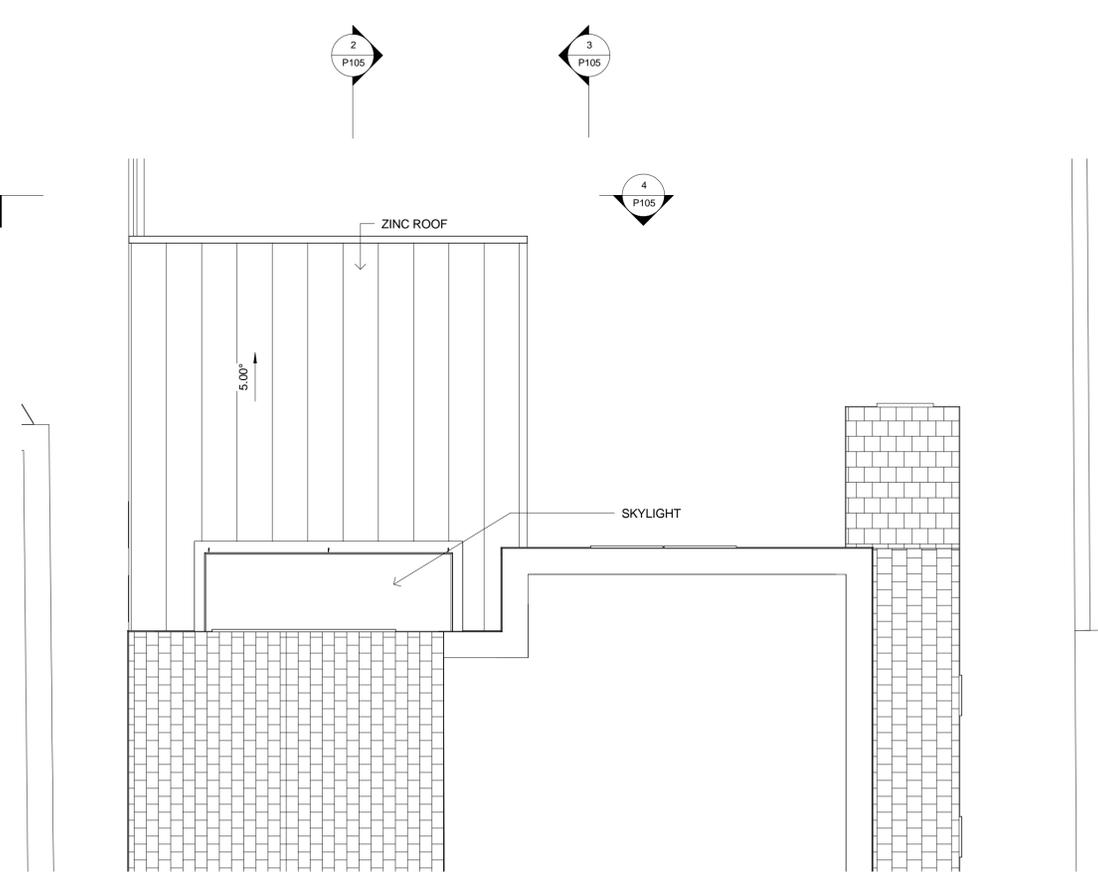

3 PROPOSED FIRST FLOOR PLAN (EXTENSION ROOF)
1: 50 @ A1, 1: 100 @ A3

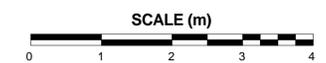

This drawing is copyright of PML Architecture. This drawing must be read in conjunction with the Designer's Risk Assessment, specification and all other relevant documentation and drawings. PML Architecture accept no liability for any expense, loss or damage of whatsoever nature and however arising from any variation made to this drawing or in the execution of the work to which it relates which has not been referred to them and their approval obtained. Do not scale from this drawing or the digital data, only figured dimensions are to be used. For Planning refer to linear scale. Check all dimensions on site prior to carrying out any works - advise any discrepancy

REV	DESCRIPTION	DD.MM.YY	BY	CHK
4	Amendments to LBC comments, fence removed, lightwell to 1.3m	23.07.15	PL	PL
3	Amendments to LBC planning comments	17.07.15	PL	PL
2	Issued for planning	30.05.15	PL	PL
1	Preliminary	21/5/15	PL	PL

pmlarchitecture
86-90 Paul Street London EC2A 4NE
mail@pmlarchitecture.com 020 7183 8166

© PML Architecture
PROJECT:
**REAR EXTENSION FLAT 1
89 PRIORY ROAD NW6**


DRAWING TITLE:
**PROPOSED GROUND
FLOOR, MEZZANINE AND
ROOF PLAN**

SCALE: 1: 50 @ A1	DATE: 1/5/15
DRG STAMP: PLANNING	DRAWING NO: P103
PROJECT REF: PRI	REV: 4

This drawing is copyright of PML Architecture. This drawing must be read in conjunction with the Designer's Risk Assessment, specification and all other relevant documentation and drawings. PML Architecture accept no liability for any expense, loss or damage of whatsoever nature and however arising from any variation made to this drawing or in the execution of the work to which it relates which has not been referred to them and their approval obtained. Do not scale from this drawing or the digital data, only figured dimensions are to be used. For Planning refer to linear scale. Check all dimensions on site prior to carrying out any works - advice any discrepancy




1 EXISTING REAR ELEVATION
1 : 50 @ A1, 1 : 100 @ A3

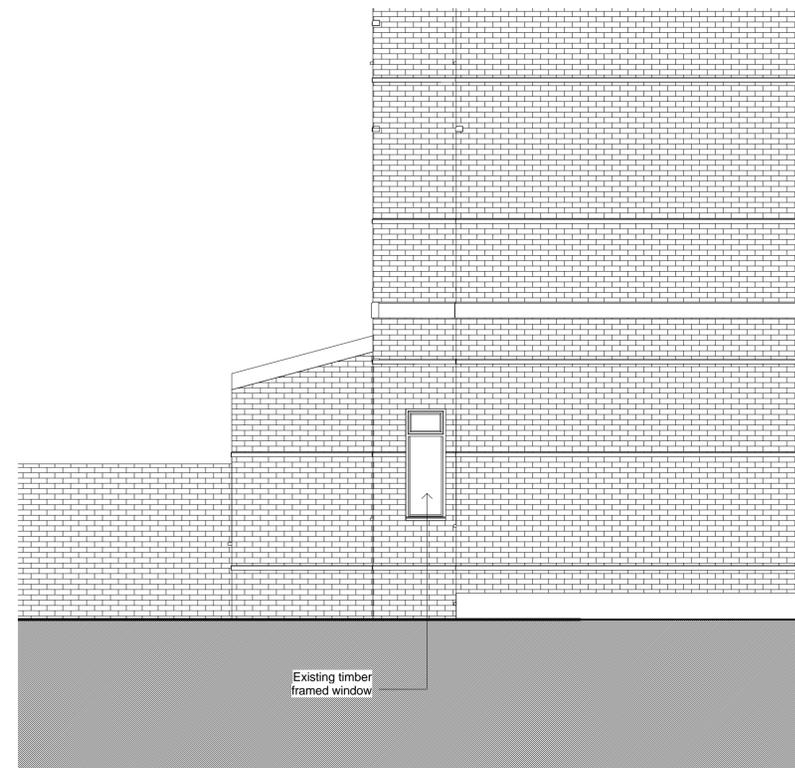

2 EXISTING SIDE ELEVATION (WEST)
1 : 50 @ A1, 1 : 100 @ A3



3 PROPOSED REAR ELEVATION
1 : 50 @ A1, 1 : 100 @ A3

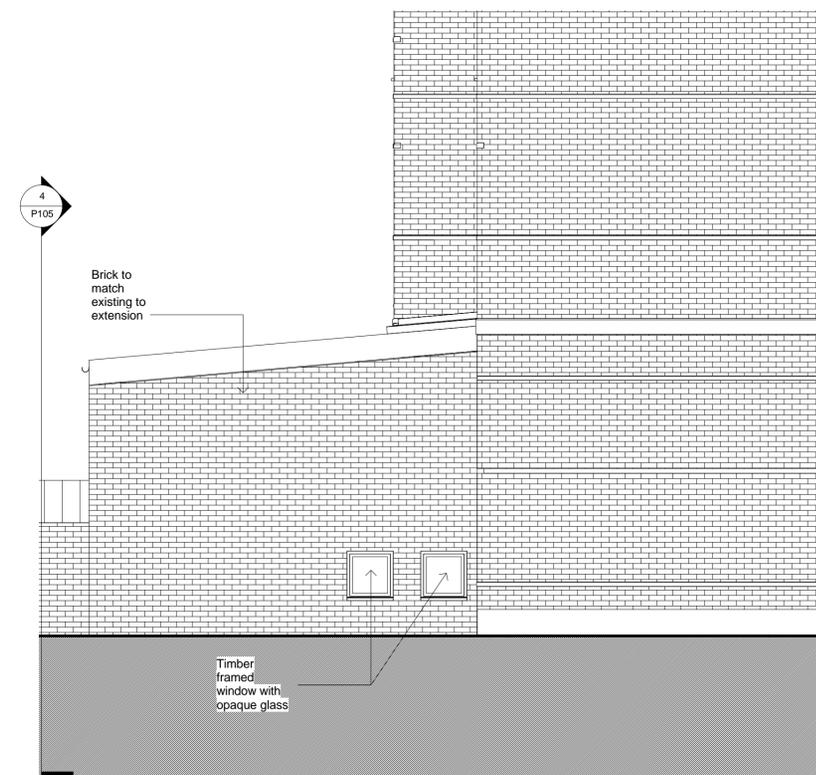

4 PROPOSED SIDE ELEVATION (WEST)
1 : 50 @ A1, 1 : 100 @ A3



4	Amendments to LBC comments, fence removed, lightwell to 1.3m	23.07.15	PL	PL
3	Amendments to LBC planning comments	17.07.15	PL	PL
2	Issued for planning	30.05.15	PL	PL
1	Preliminary	21/5/15	PL	PL

REV	DESCRIPTION	DD.MM.YY	BY	CHK
-----	-------------	----------	----	-----

pmlarchitecture

86-90 Paul Street London EC2A 4NE
mail@pmlarchitecture.com 020 7183 8166

© PML Architecture

PROJECT:
**REAR EXTENSION FLAT 1
89 PRIORY ROAD NW6**

DRAWING TITLE:
**PROPOSED AND EXISTING
ELEVATIONS**

SCALE:
1 : 50 @ A1

DATE:
1/5/15


DRG STAMP:
PLANNING

DRAWING NO:
P104


REV:
4

PROJECT REF:
PRI


This drawing is copyright of PML Architecture. This drawing must be read in conjunction with the Designer's Risk Assessment, specification and all other relevant documentation and drawings. PML Architecture accept no liability for any expense, loss or damage of whatsoever nature and however arising from any variation made to this drawing or in the execution of the work to which it relates which has not been referred to them and their approval obtained. Do not scale from this drawing or the digital data, only figured dimensions are to be used. For Planning refer to linear scale. Check all dimensions on site prior to carrying out any works - advise any discrepancy

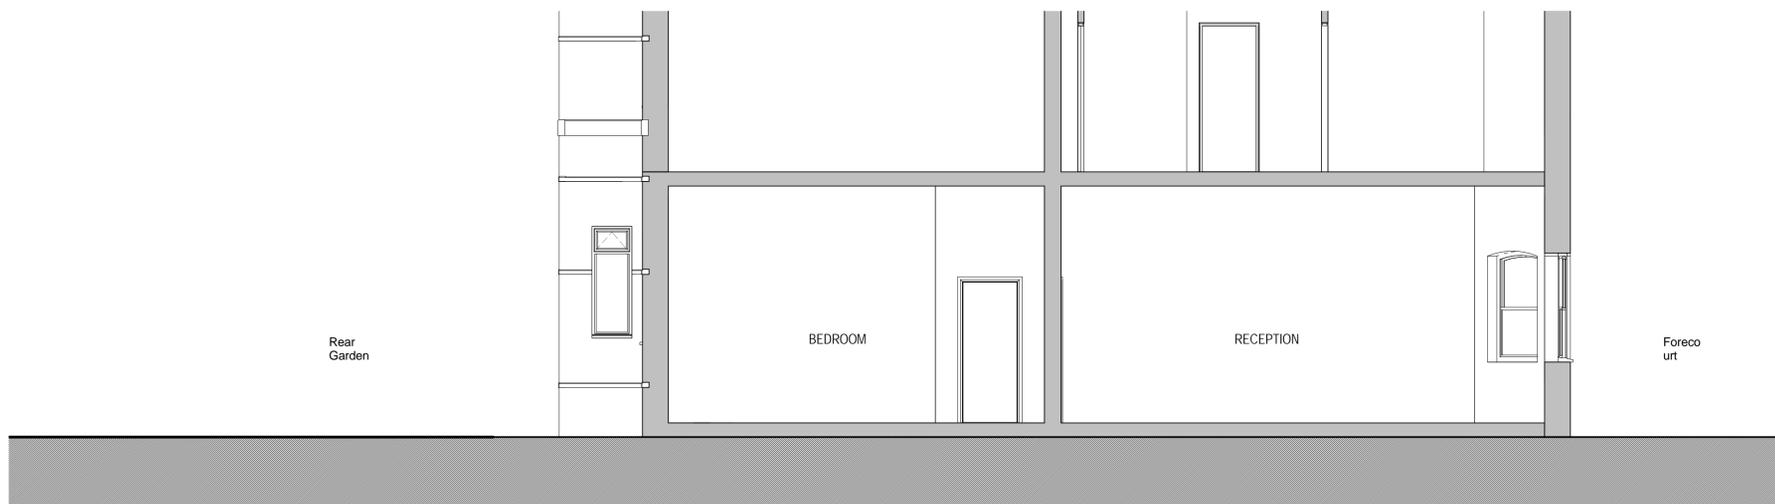


1 EXISTING SECTION
1:50 @ A1, 1:100 @ A3

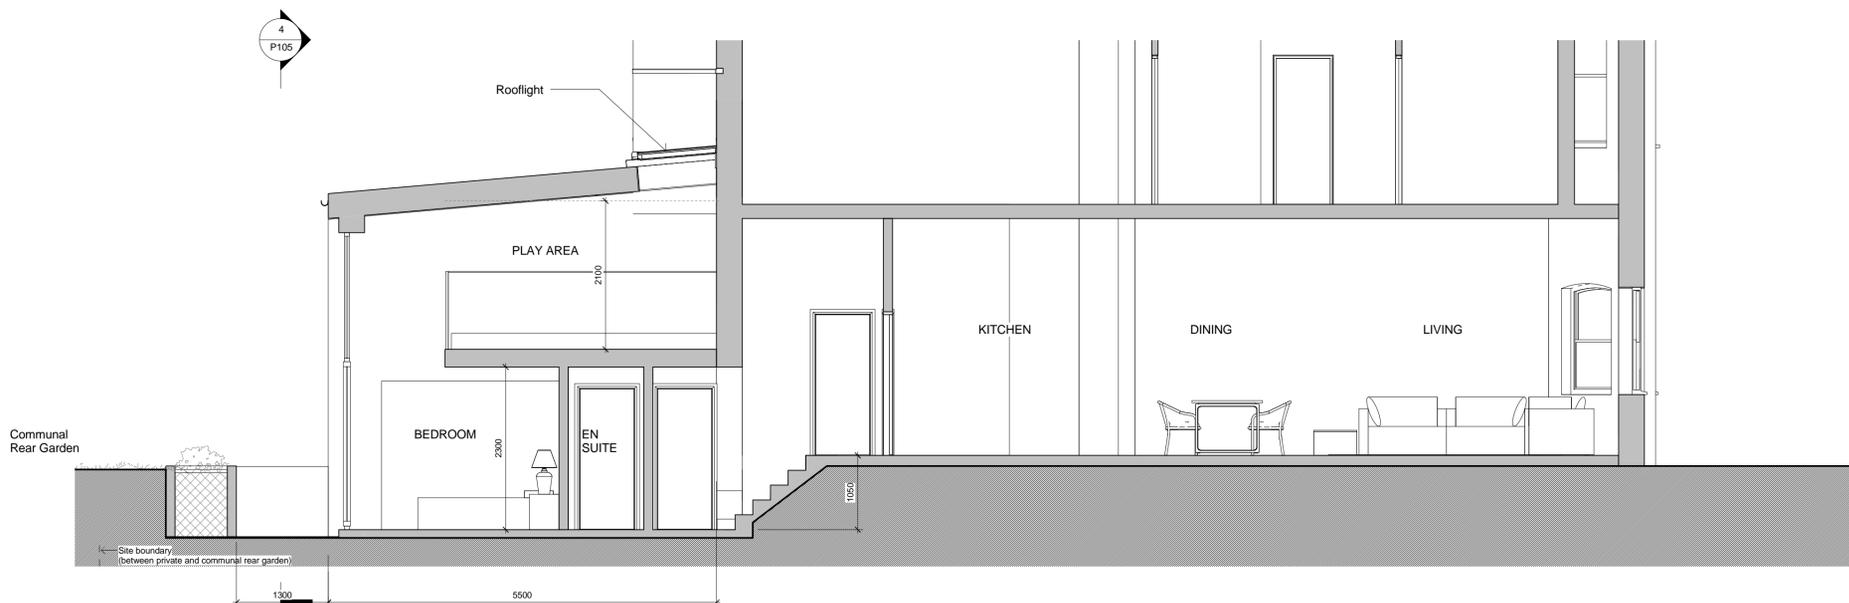

2 PROPOSED SECTION
1:50 @ A1, 1:100 @ A3

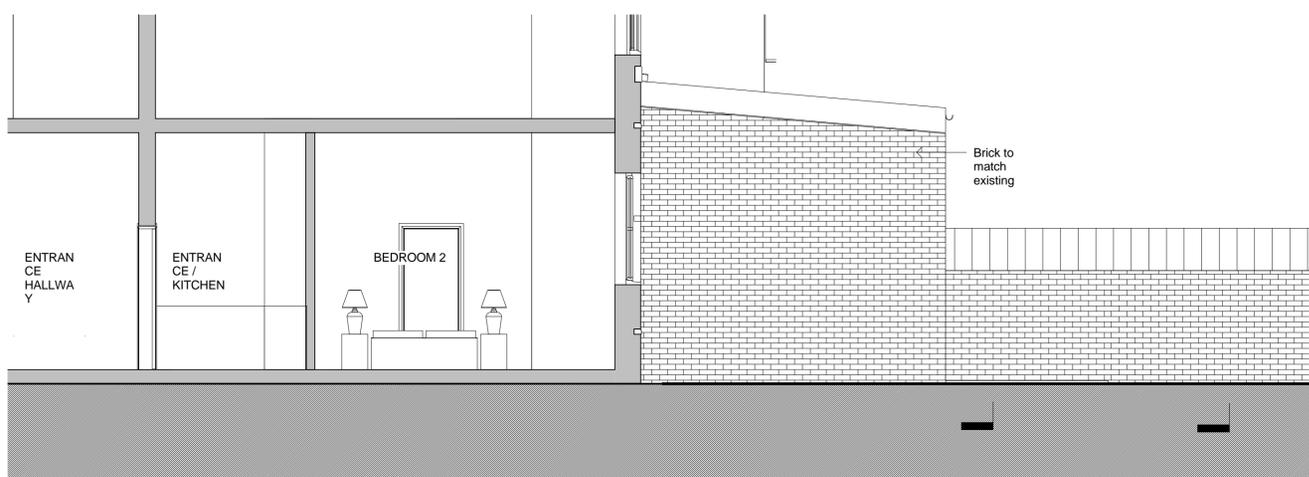

3 PROPOSED SIDE ELEVATION (EAST)
1:50 @ A1, 1:100 @ A3

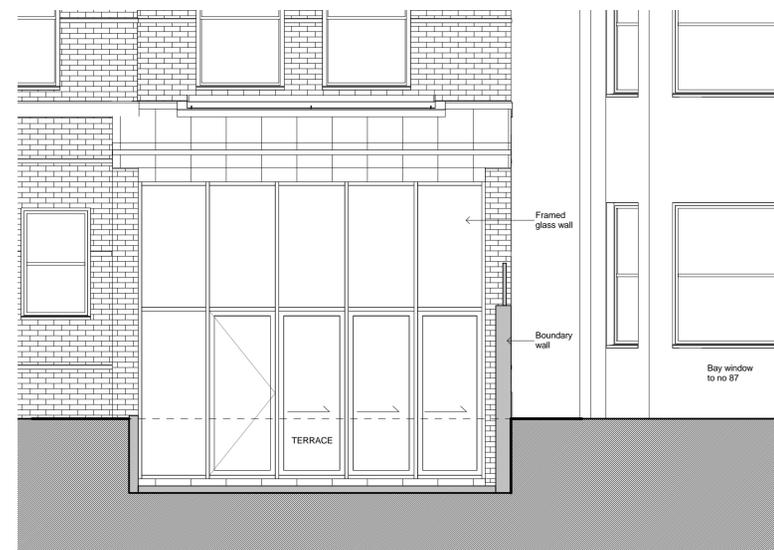

4 PROPOSED SECTION THROUGH TERRACE
1:50 @ A1, 1:100 @ A3



REV	DESCRIPTION	DD.MM.YY	BY	CHK
4	Amendments to LBC comments, fence removed, lightwell to 1.3m	23.07.15	PL	PL
3	Amendments to LBC planning comments	17.07.15	PL	PL
2	Issued for planning	30.05.15	PL	PL
1	Preliminary	21/5/15	PL	PL

pmlarchitecture
86-90 Paul Street London EC2A 4NE
mail@pmlarchitecture.com 020 7183 8166

© PML Architecture
PROJECT:
**REAR EXTENSION FLAT 1
89 PRIORY ROAD NW6**

DRAWING TITLE:
**PROPOSED AND EXISTING
ELEVATION, SECTION**

SCALE: 1:50 @ A1	DATE: 1/5/15
DRG STAMP: PLANNING	DRAWING NO: P105
PROJECT REF: PRI	REV: 4