

ARCHITECTURAL DRAWINGS

DRAWING NO.	DRAWING TITLE	DATE
A-00-00	COVER SHEET	20-JULY-15
A-0G-00	EXISTING / DEMOLITION GROUND FLOOR PLAN	20-JULY-15
A-0G-01	GROUND FLOOR PLAN PROPOSAL	20-JULY-15
A-0R-00	EXISTING / DEMOLITION ROOF PLAN	20-JULY-15
A-0R-01	ROOF PLAN PROPOSAL	20-JULY-15
A-65-00	EXISTING / DEMOLITION / PROPOSAL SECTION A-A	20-JULY-15
A-76-00	EXISTING / DEMOLITION / PROPOSAL REAR ELEVATIONS	20-JULY-15
A-77-00	EXISTING / DEMOLITION / PROPOSAL SIDE ELEVATIONS	20-JULY-15

Written dimensions to be taken in preferences to scaled dimensions. The Contractor is responsible for checking all dimensions before work starts.

All work is to be carried out to the requirements, and to the satisfaction of the Local Authority. These drawings are for planning purposes only.

Any discrepancies to be brought to the attention of 4D Planning Consultants immediately.

Rev	Date	Description	by	chk




www.GetMePlanning.com

Client
Anthony Delaney

Project
**175 Malden Rd. (flat 1)
London NW5 4HT**


Title
Cover Sheet

Date	July 2015	B
Drawing No.	A-00-00	
Rev		

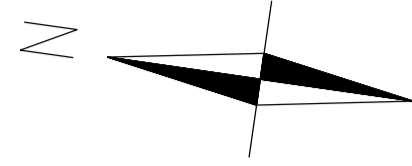

WINDOWS:
 W01 - Wh = 1850 ; Wf = 0850
 W02 - Wh = 1470 ; Wf = 0460
 W03 - Wh = 0700 ; Wf = 1200
 W04 - Wh = 0740 ; Wf = 1265

DOORS:
 D01 - Dh = 2000 ; Dw = 0760
 D02 - Dh = 2000 ; Dw = 0820
 D03 - Dh = 2000 ; Dw = 0630
 D04 - Dh = 2000 ; Dw = 0710
 D05 - Dh = 2000 ; Dw = 0750
 D06 - Dh = 2000 ; Dw = 0750
 D07 - Dh = 2000 ; Dw = 0700

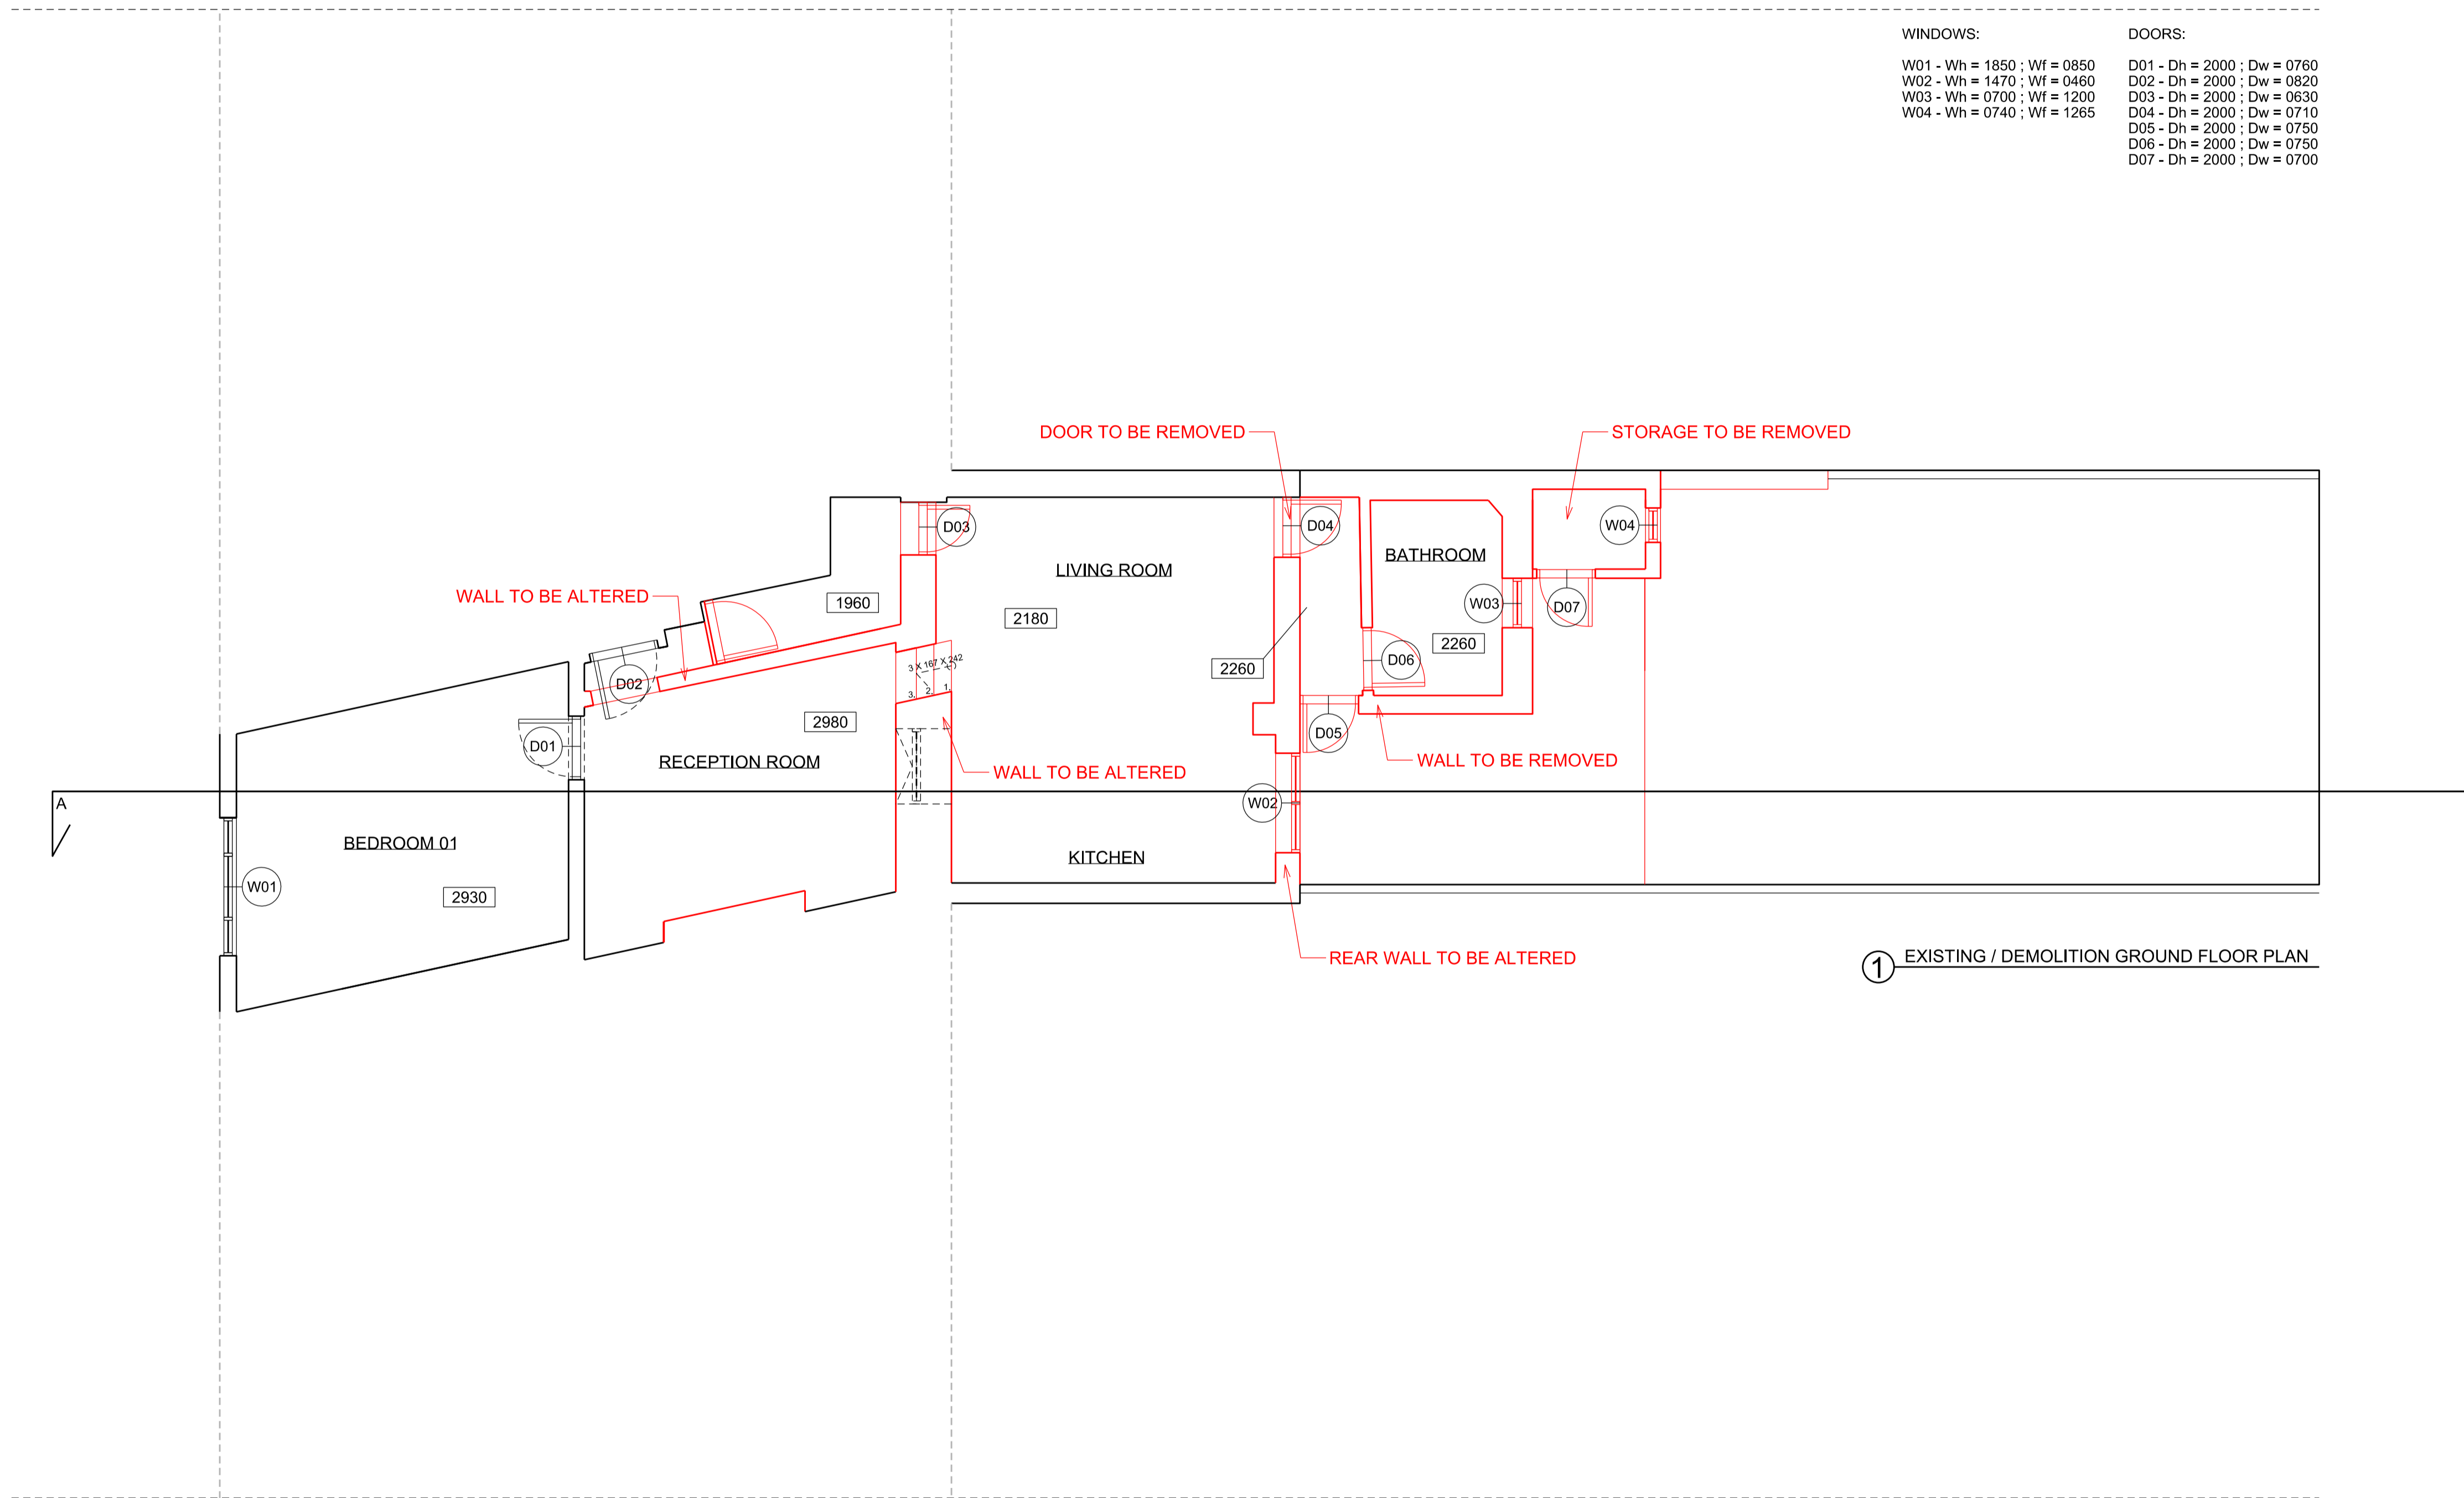

Written dimensions to be taken in preference to scaled dimensions. The Contractor is responsible for checking all dimensions before work starts.

All work is to be carried out to the requirements, and to the satisfaction of the Local Authority. These drawings are for planning purposes only

Any discrepancies to be brought to the attention of 4D Planning Consultants immediately.

Rev	Date	Description	by	chk




www.GetMePlanning.com

Client
Anthony Delaney

Project
**175 Malden Rd. (flat 1)
 London NW5 4HT**


Title
**Existing / Demolition
 Ground Floor Plan**

Date	July 2015	B
Scale:	1:100 @ A3	
Drawing No.	A-0G-00	Rev

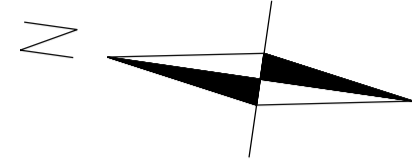

WINDOWS:
 W01 - Wh = 1850 ; Wf = 0850
 W02 - Wh = 1470 ; Wf = 0460
 W03 - Wh = 0700 ; Wf = 1200
 W04 - Wh = 0740 ; Wf = 1265

DOORS:
 D01 - Dh = 2000 ; Dw = 0760
 D02 - Dh = 2000 ; Dw = 0820
 D03 - Dh = 2000 ; Dw = 0630
 D04 - Dh = 2000 ; Dw = 0710
 D05 - Dh = 2000 ; Dw = 0750
 D06 - Dh = 2000 ; Dw = 0750
 D07 - Dh = 2000 ; Dw = 0700

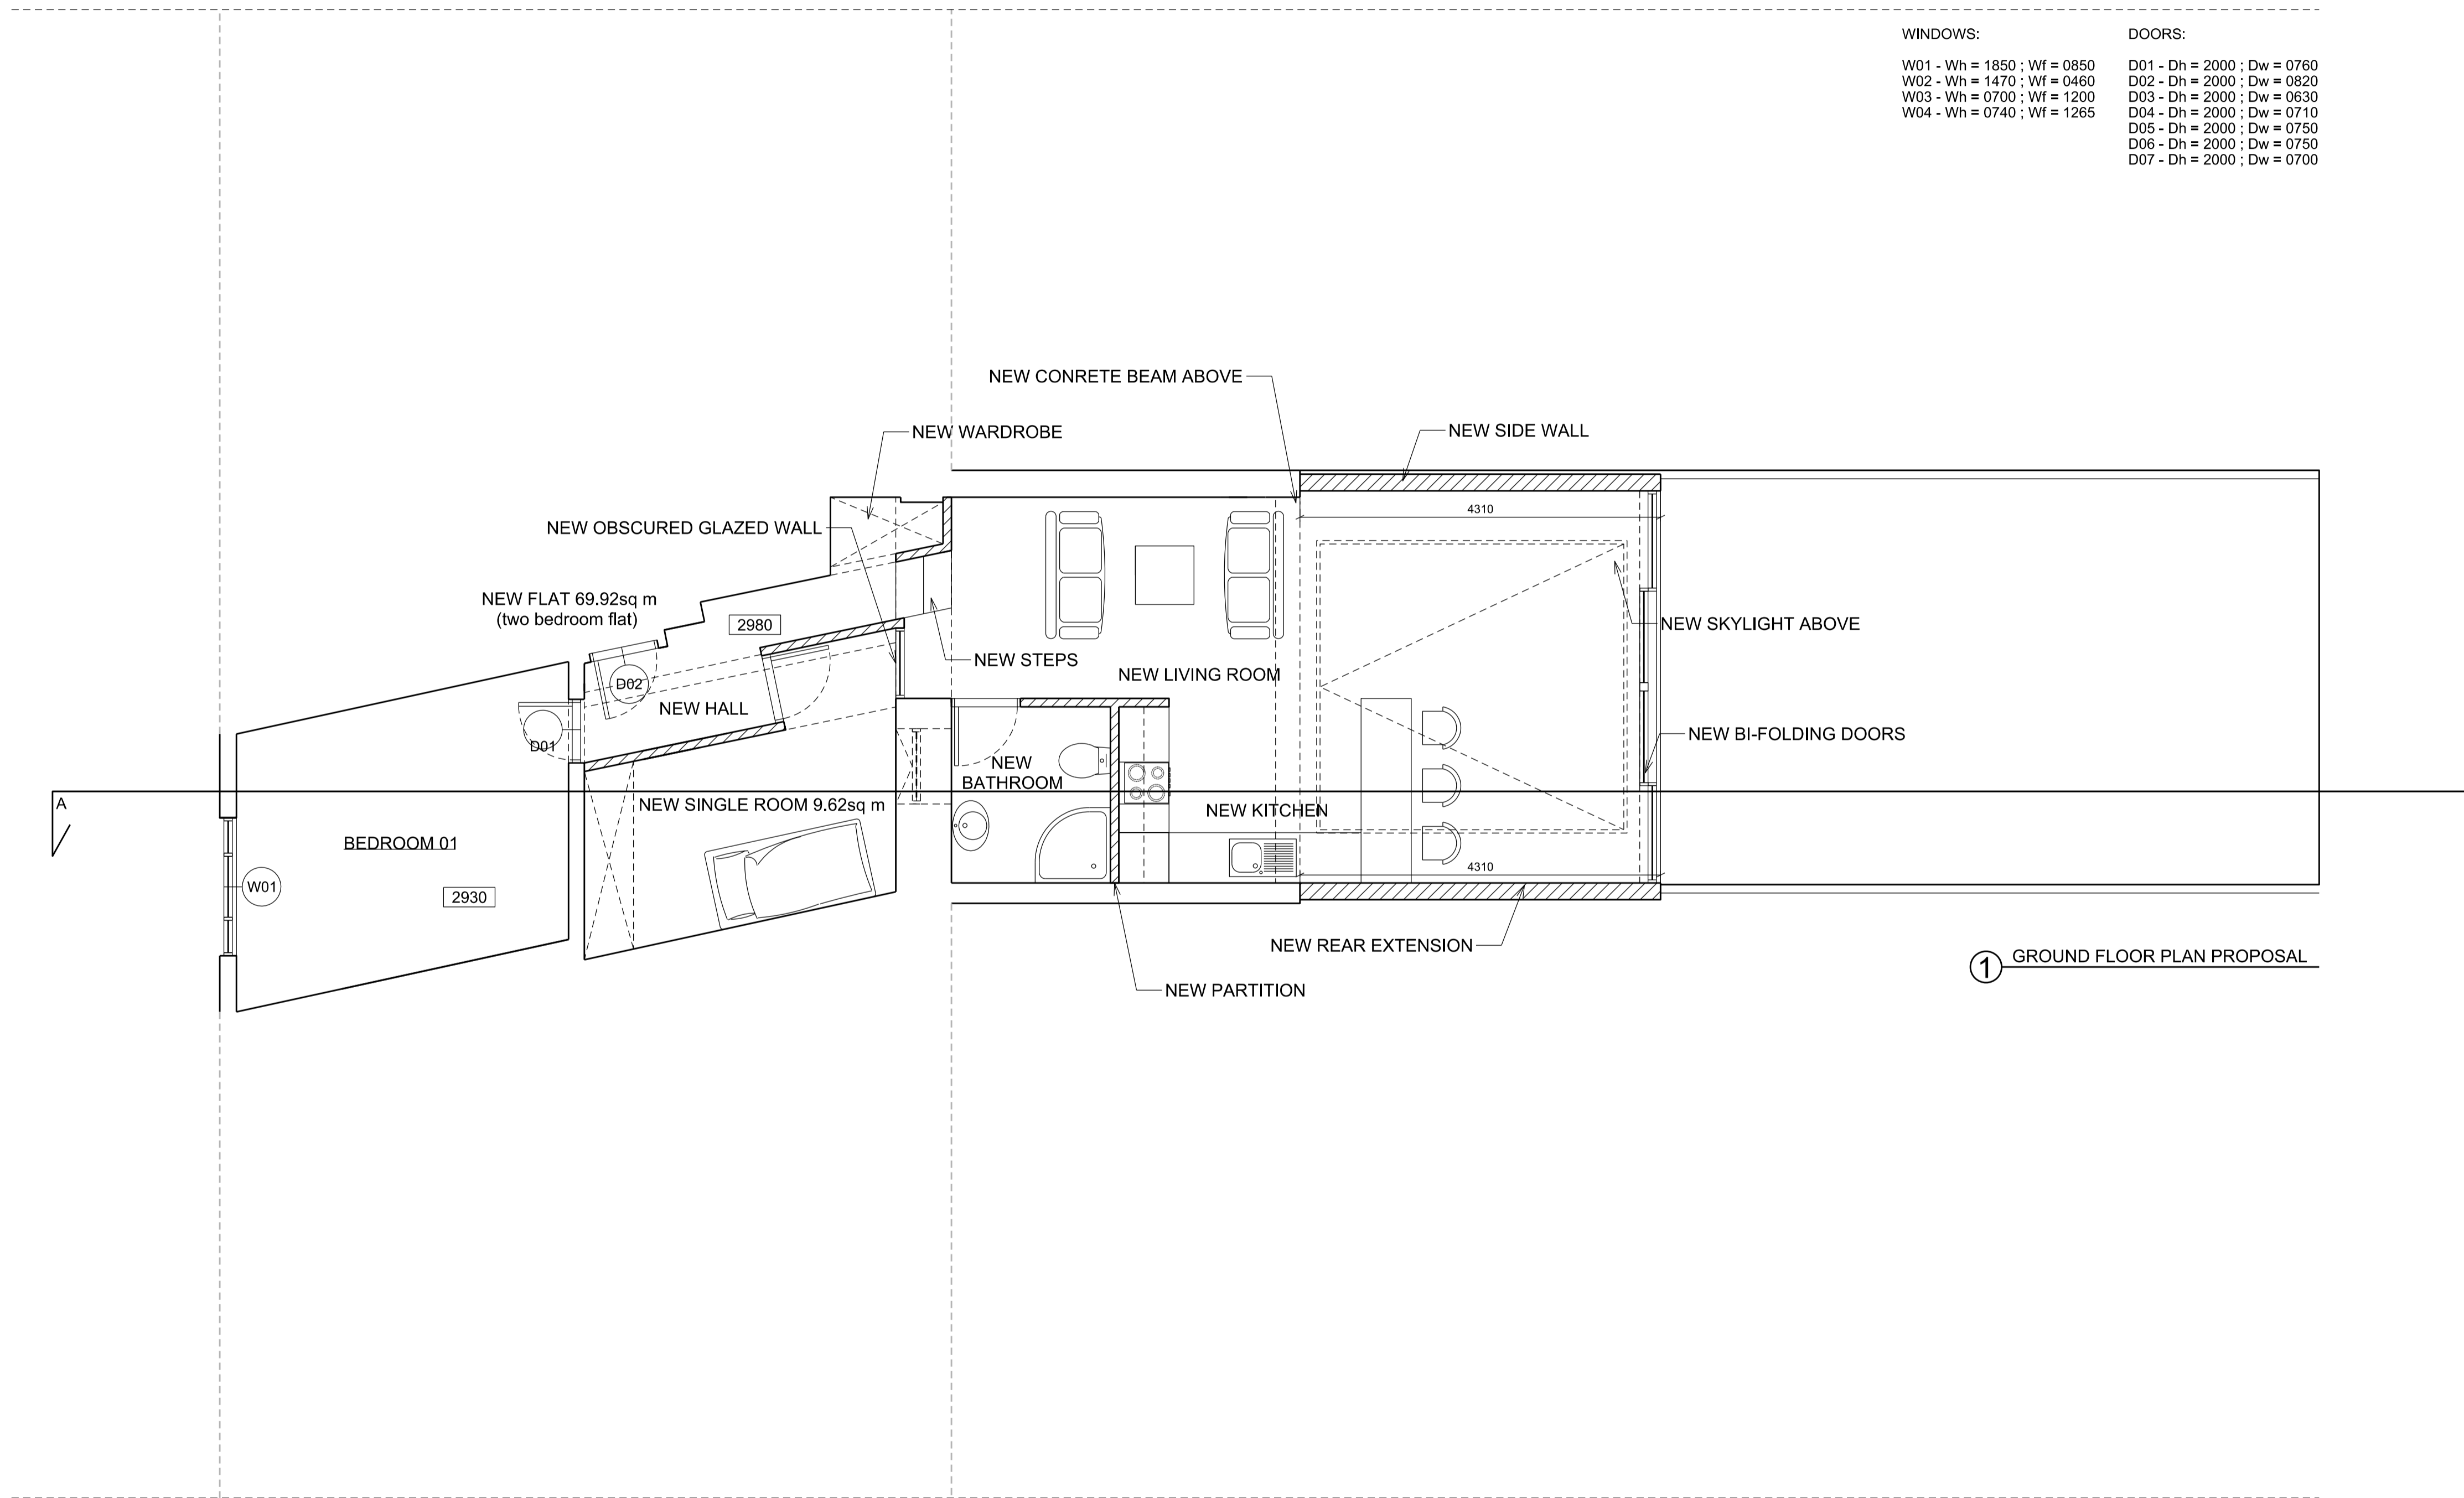

① GROUND FLOOR PLAN PROPOSAL

Written dimensions to be taken in preferences to scaled dimensions. The Contractor is responsible for checking all dimensions before work starts.

All work is to be carried out to the requirements, and to the satisfaction of the Local Authority. These drawings are for planning purposes only

Any discrepancies to be brought to the attention of 4D Planning Consultants immediately.

Rev	Date	Description	by	chk




www.GetMePlanning.com



Client
Anthony Delaney

Project
**175 Malden Rd. (flat 1)
 London NW5 4HT**

Title
**Ground Floor Plan
 Proposal**

Date	July 2015	B
Scale:	1:100 @ A3	
Drawing No.	A-0G-01	Rev

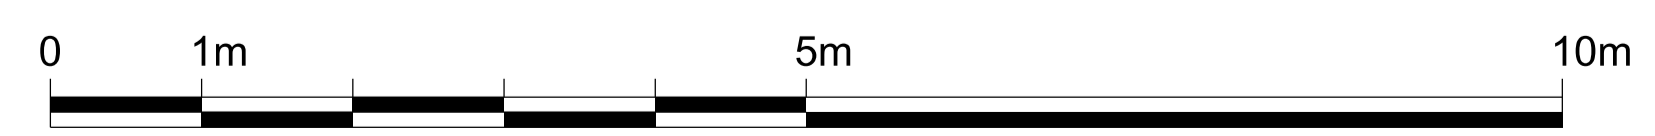

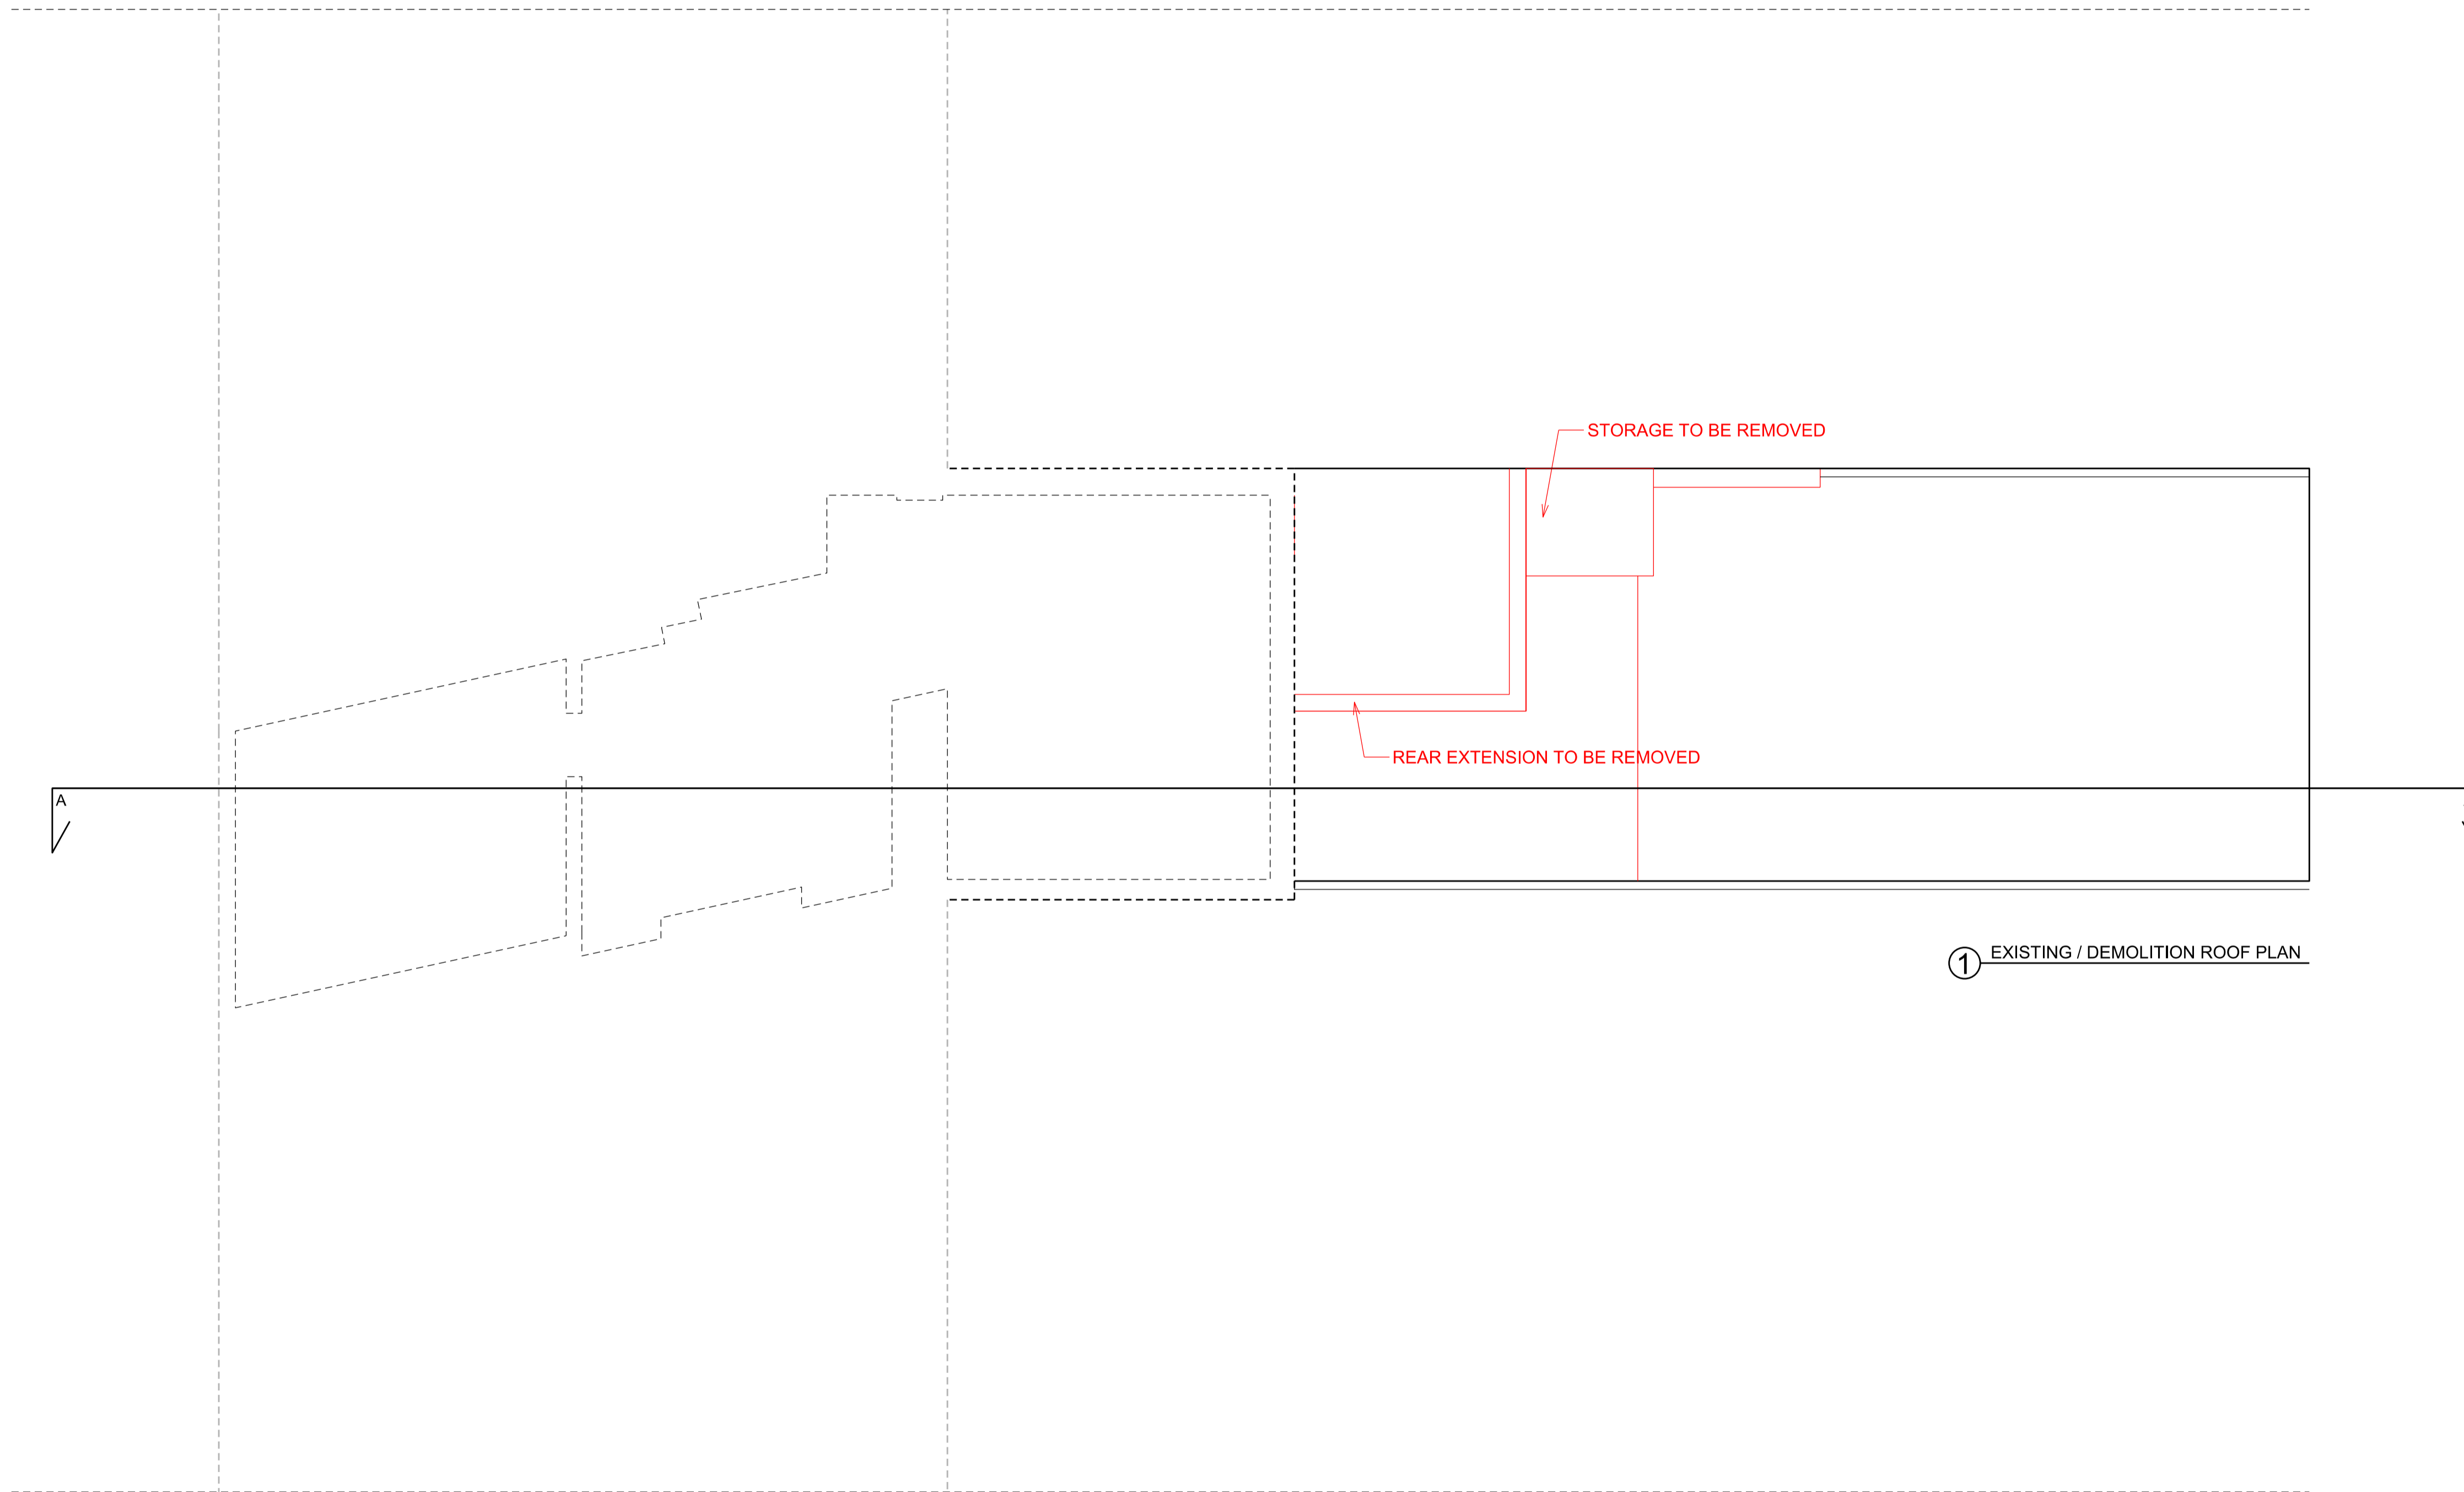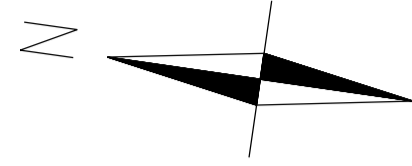

① EXISTING / DEMOLITION ROOF PLAN



Written dimensions to be taken in preference to scaled dimensions. The Contractor is responsible for checking all dimensions before work starts.

All work is to be carried out to the requirements, and to the satisfaction of the Local Authority. These drawings are for planning purposes only.

Any discrepancies to be brought to the attention of 4D Planning Consultants immediately.

Rev	Date	Description	by	chk





www.GetMePlanning.com

Client
Anthony Delaney


Project
**175 Malden Rd. (flat 1)
London NW5 4HT**

Title
**Existing / Demolition
Roof Plan**

Date	July 2015	B
Scale:	1:100 @ A3	
Drawing No.	A-0R-00	Rev

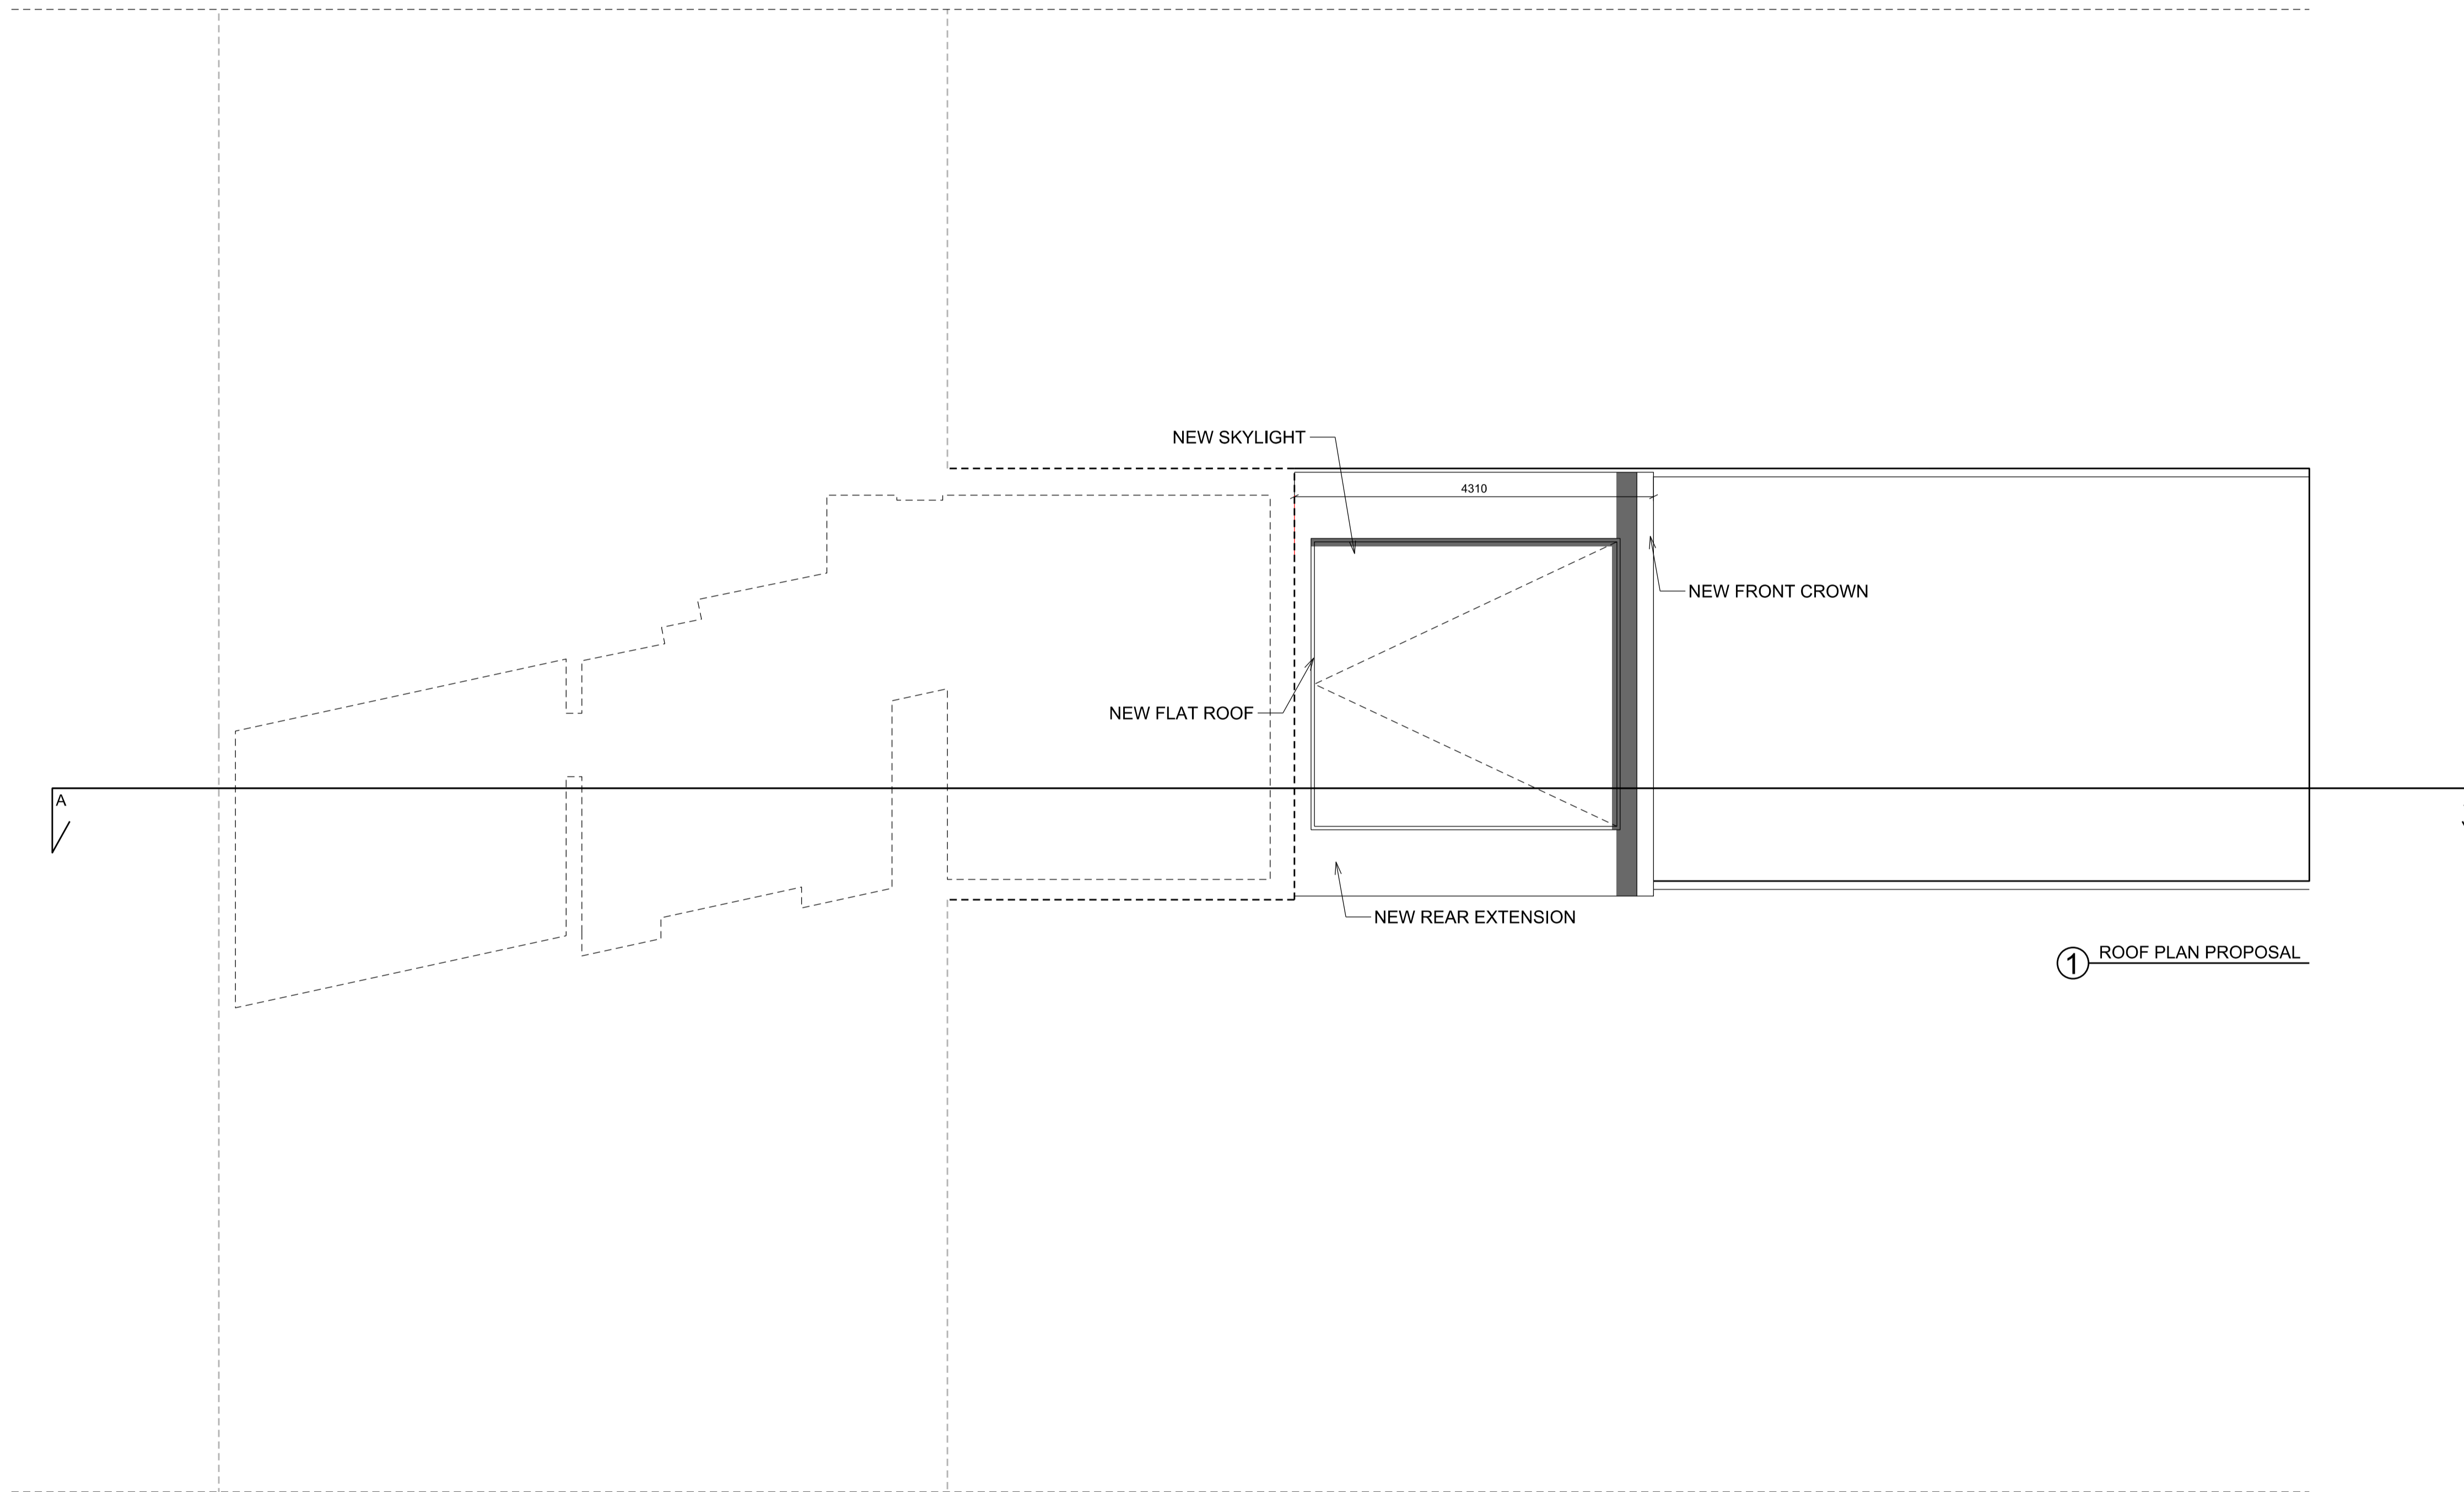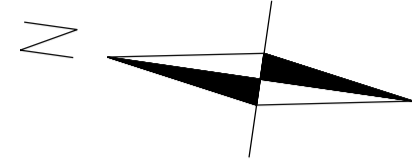

① ROOF PLAN PROPOSAL

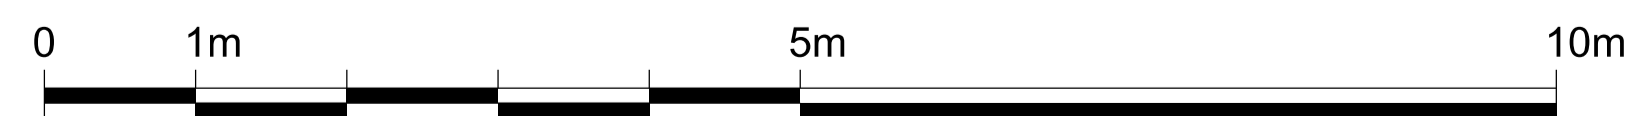

Written dimensions to be taken in preference to scaled dimensions. The Contractor is responsible for checking all dimensions before work starts.

All work is to be carried out to the requirements, and to the satisfaction of the Local Authority. These drawings are for planning purposes only

Any discrepancies to be brought to the attention of 4D Planning Consultants immediately.

Rev	Date	Description	by	chk



www.GetMePlanning.com

Client
Anthony Delaney

Project
**175 Malden Rd. (flat 1)
London NW5 4HT**



Title
Roof Plan Proposal

Date	July 2015	B
Scale:	1:100 @ A3	
Drawing No.	A-0R-01	Rev

Written dimensions to be taken in preference to scaled dimensions. The Contractor is responsible for checking all dimensions before work starts.

All work is to be carried out to the requirements, and to the satisfaction of the Local Authority. These drawings are for planning purposes only.

Any discrepancies to be brought to the attention of 4D Planning Consultants immediately.

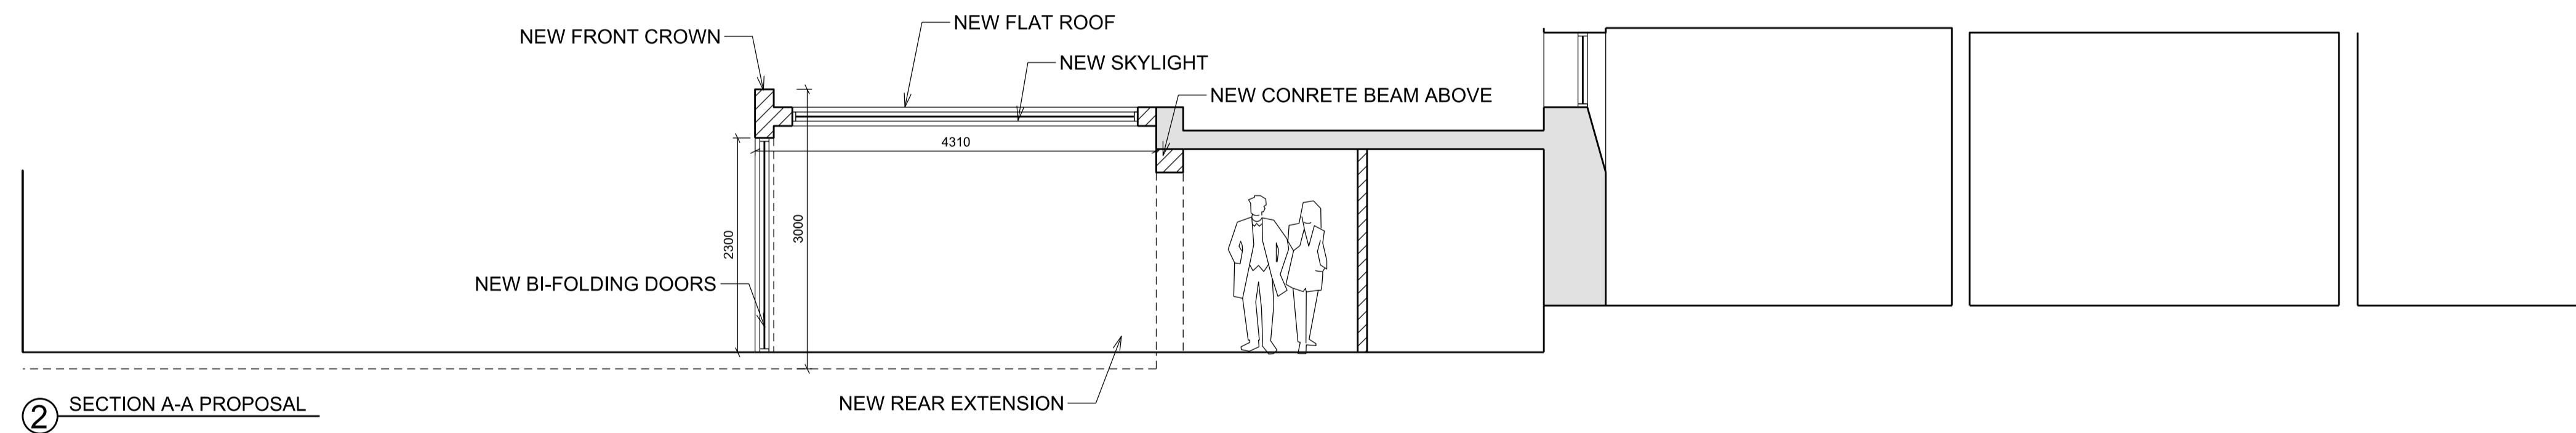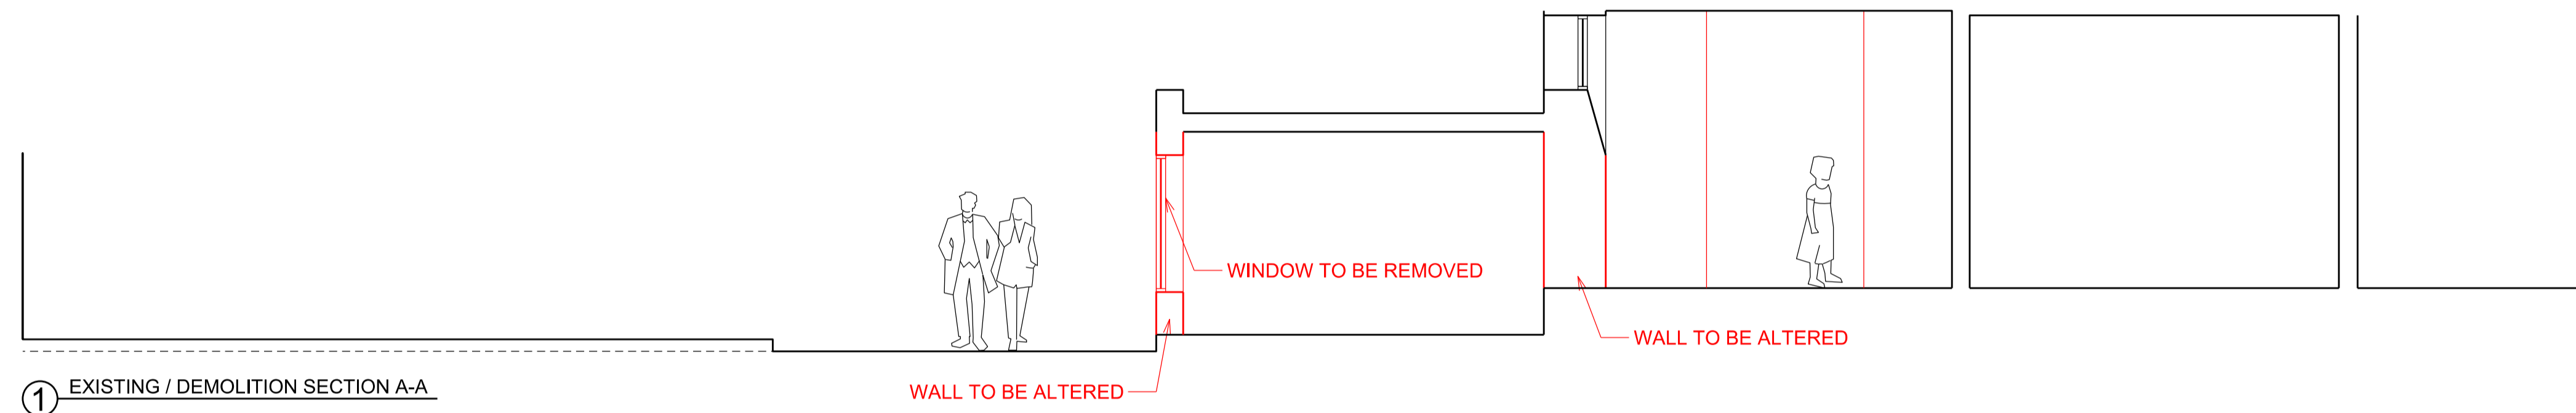

Rev	Date	Description	by	chk



www.GetMePlanning.com

Client
Anthony Delaney

Project
**175 Malden Rd. (flat 1)
London NW5 4HT**




Title
**Existing / Demolition /
Proposal Section A-A**

Date	July 2015	B
Scale:	1:100 @ A3	
Drawing No.	A-65-00	Rev

Written dimensions to be taken in preference to scaled dimensions. The Contractor is responsible for checking all dimensions before work starts.

All work is to be carried out to the requirements, and to the satisfaction of the Local Authority. These drawings are for planning purposes only.

Any discrepancies to be brought to the attention of 4D Planning Consultants immediately.

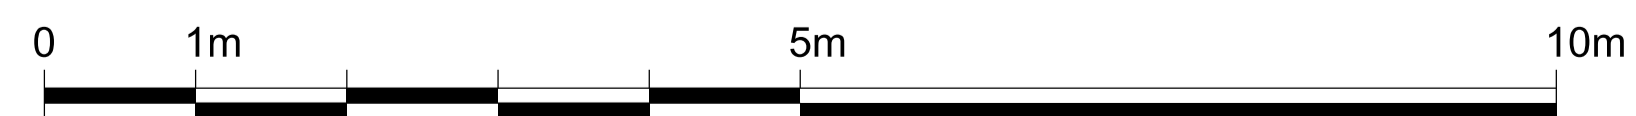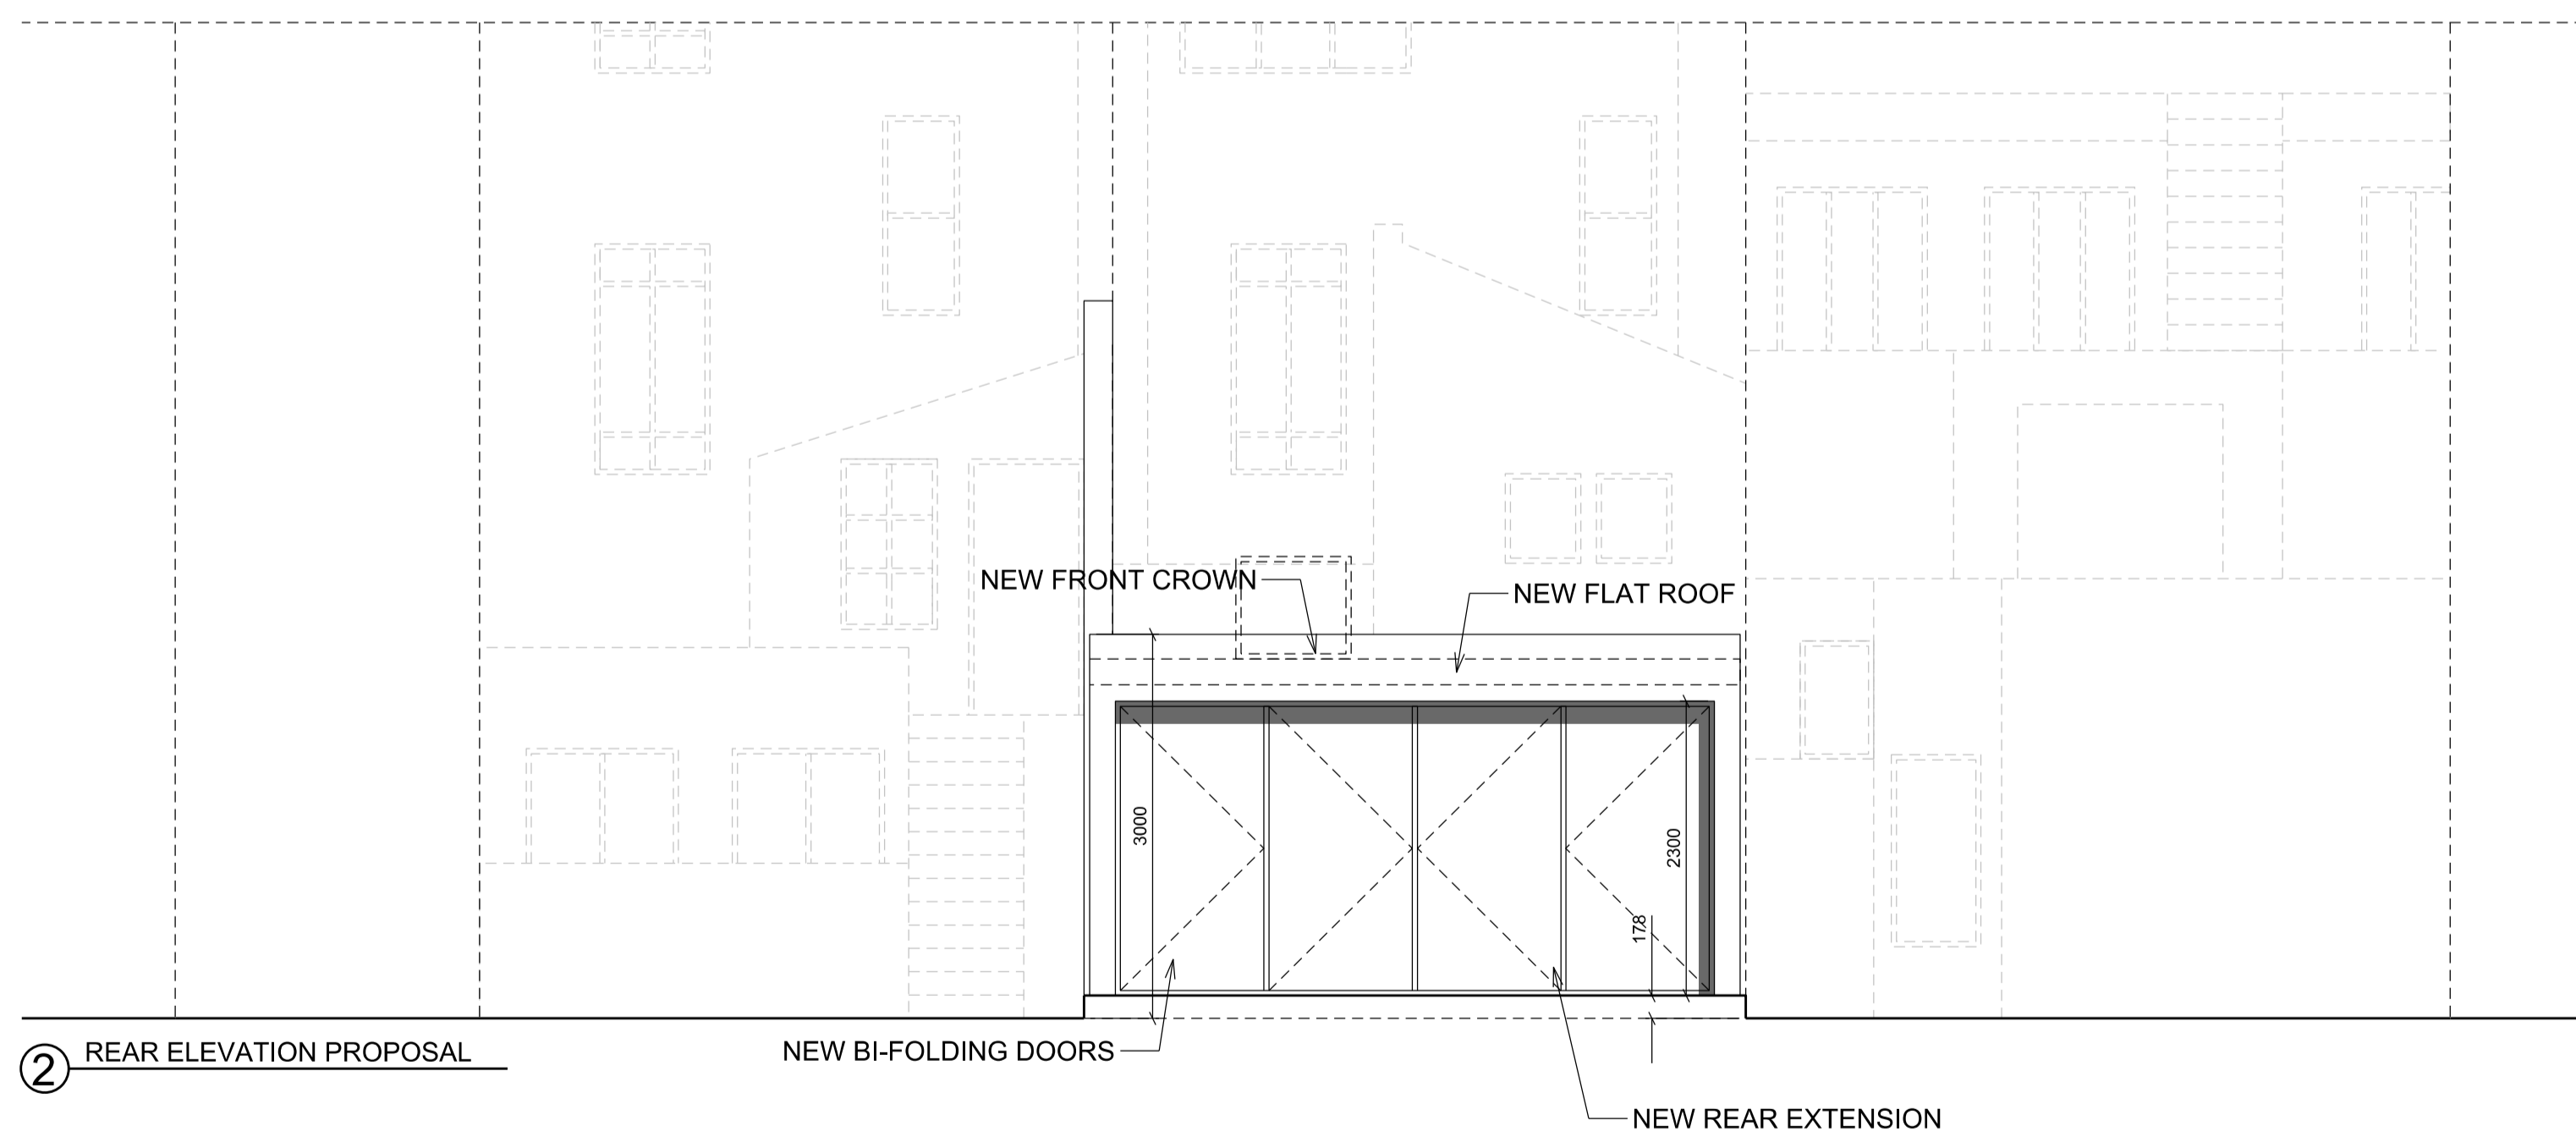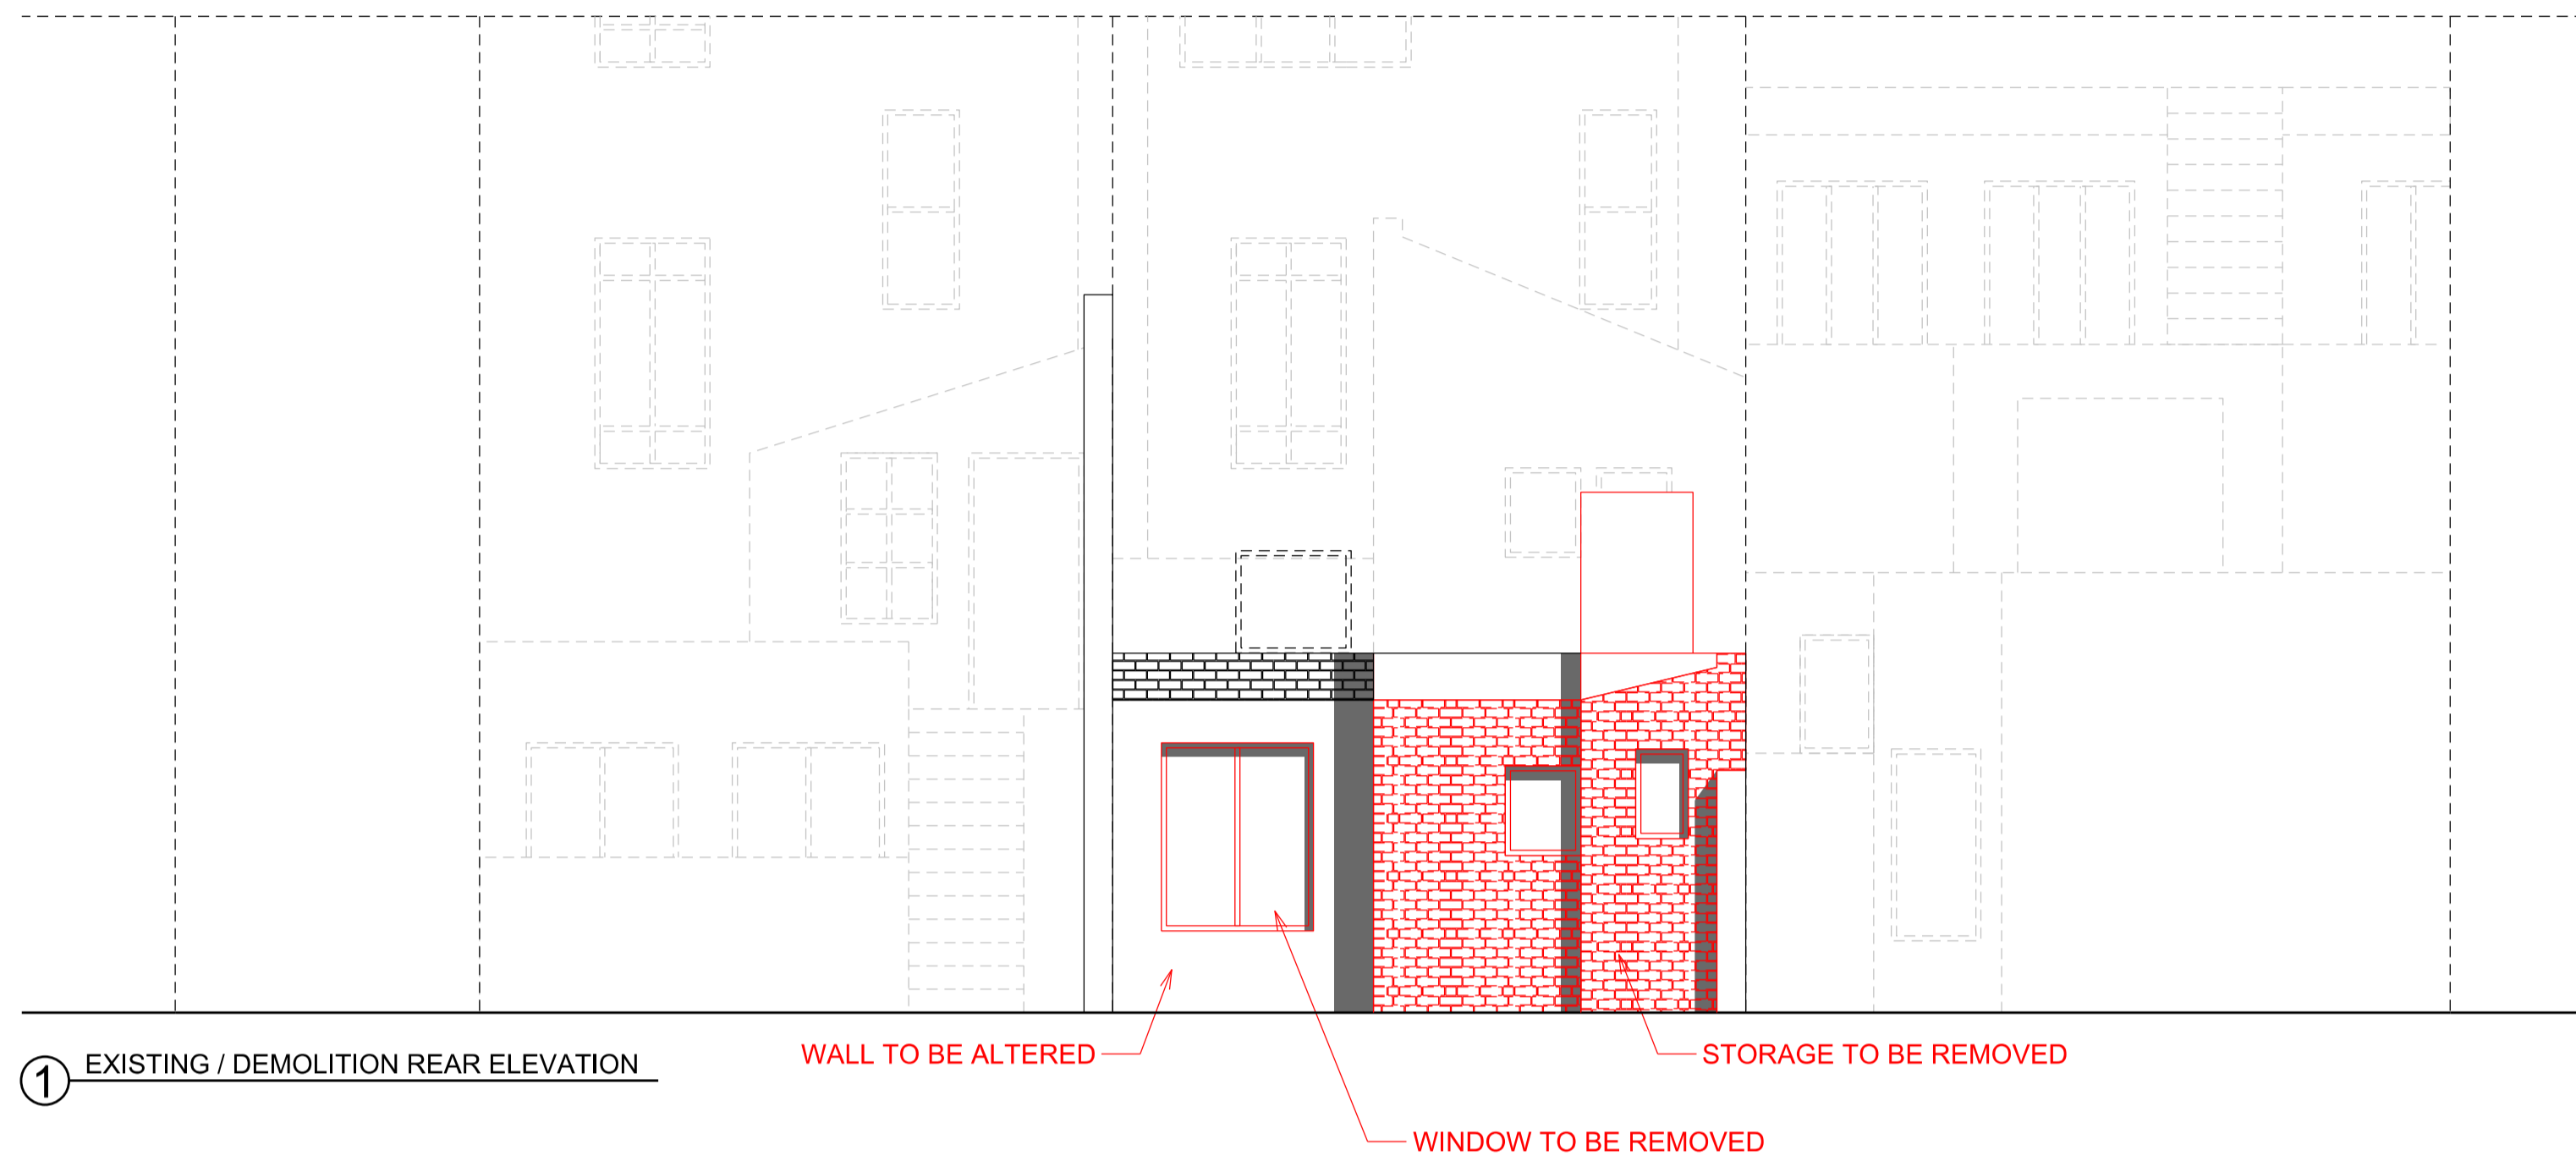

Rev	Date	Description	by	chk




www.GetMePlanning.com

Client
Anthony Delaney


Project
**175 Malden Rd. (flat 1)
London NW5 4HT**

Title
**Existing / Demolition /
Proposal Rear Elevations**

Date	July 2015	B
Scale:	1:100 @ A3	
Drawing No.	A-76-00	Rev

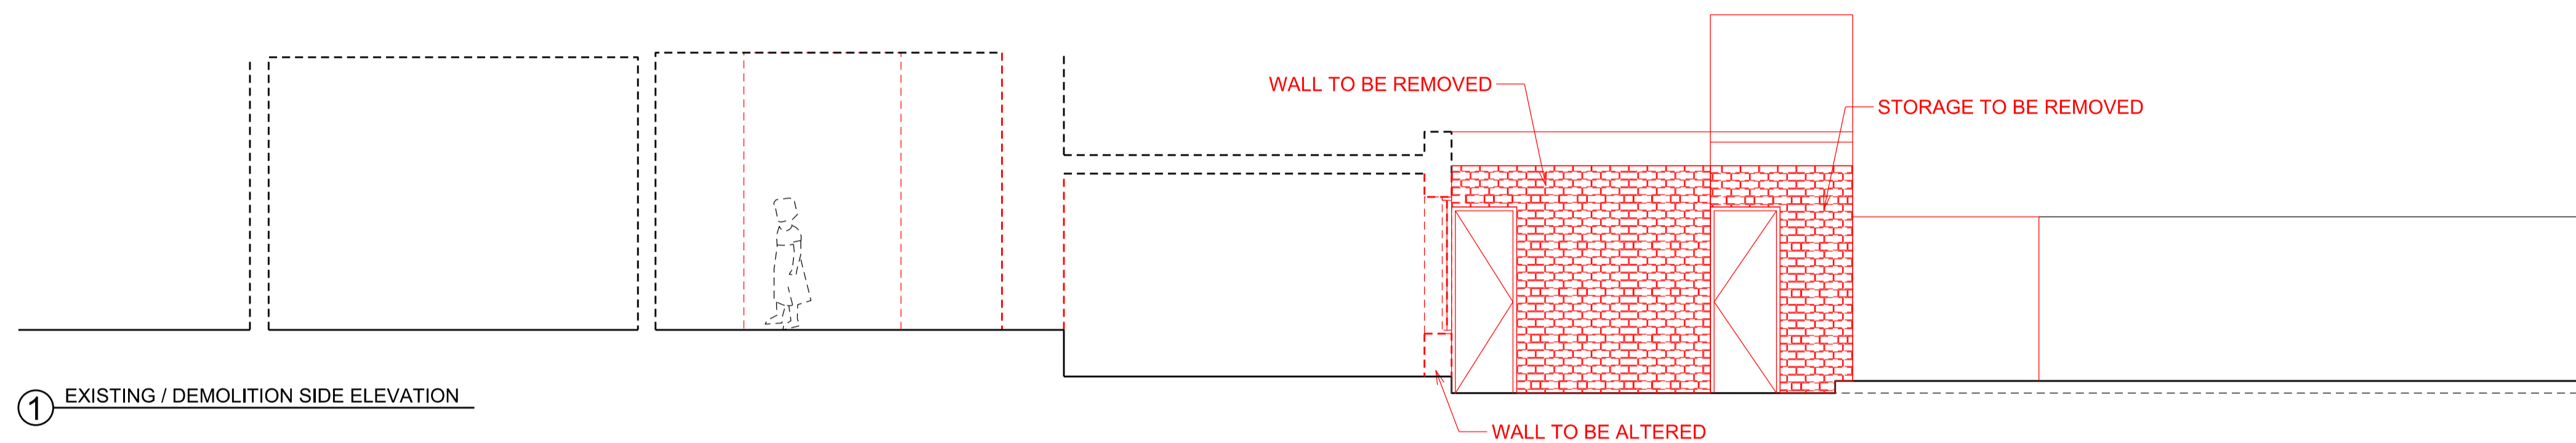

① EXISTING / DEMOLITION SIDE ELEVATION

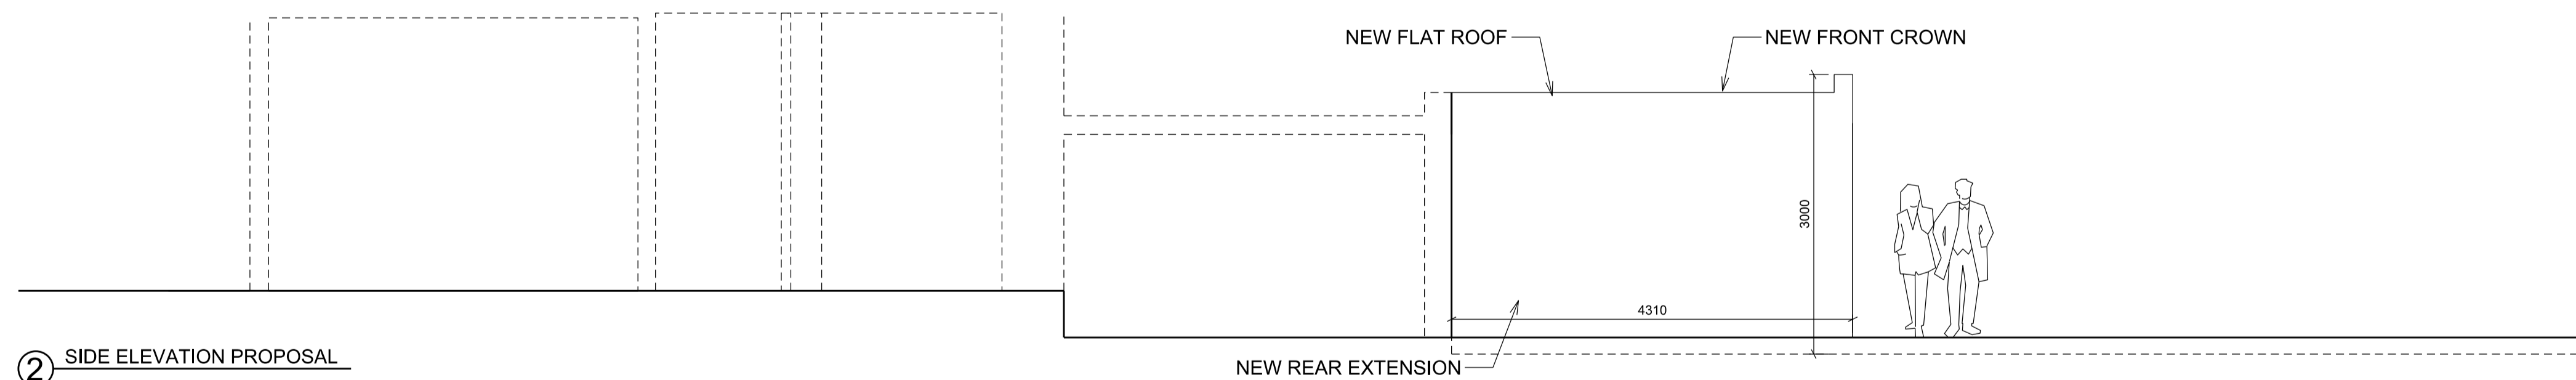

② SIDE ELEVATION PROPOSAL



Written dimensions to be taken in preference to scaled dimensions. The Contractor is responsible for checking all dimensions before work starts.

All work is to be carried out to the requirements, and to the satisfaction of the Local Authority. These drawings are for planning purposes only.

Any discrepancies to be brought to the attention of 4D Planning Consultants immediately.

Rev	Date	Description	by	chk



www.GetMePlanning.com

Client
Anthony Delaney

Project
**175 Malden Rd. (flat 1)
London NW5 4HT**

Title
**Existing / Demolition /
Proposal Side Elevations**

Date	July 2015	B
Scale:	1:100 @ A3	
Drawing No.	A-77-00	Rev