



**PROPOSED GROUND FLOOR PLAN**

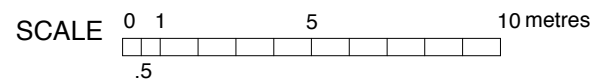

**Note:**  
 All communal & residential doors to be BS PAS 24-2012 or other acceptable enhanced security standard.  
 All openings and accessible windows to be BS PAS 24-2012 with p1a laminated glazing, or other acceptable enhanced security standard.

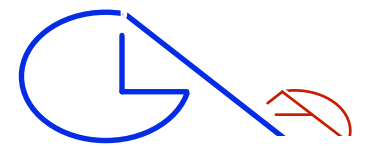

**GLA Architecture and Design**  
 Southgate Office Village, Block E, First Floor,  
 286A Chase Road, London, N14 6HF  
 T 020 8886 5100 F 020 8886 0669 E g@glad.co.uk

- Revision:- **A7**: 03.08.15: dk : Cycle & bin storage doors to be self closing & locking, all communal & residential doors to be BS PAS 24-2-12 & all openings & accessible windows to be BS PAS 24-2012 added.
- Revision:- **A6**: 04.07.12: rk : Plant room's ventilation duct amended.
- Revision:- **A5**: 26.06.12: rk : Note to sheffield bicycle stands, ramps to offices 5 & 6 amended. Ventilation duct from Plant Room & secure post boxes added.
- Revision:- **A4**: 05.04.12: rk : Windows to courtyard, Offices' 5 & 6 layouts amended. Section HH omitted.
- Revision:- **A3**: 21.02.12: ga : Office 1's patio area, site context, Office layouts, Cycle Store, Plant Room, Refuse Room, stairs and lift lobby amended. Office ramps & glazed canopy added.
- Revision:- **A2**: 11.11.11: ga : Offices' 3 & 4 layouts, central communal stairs and lift amended.
- Revision:- **A1**: 21.10.11: ga : Sheffield bicycle stands and meters amended. Plant room added.

Client <b>S. ASPRIS &amp; SON LTD.</b>		
Main Contractor		
Project <b>PROPOSED RESIDENTIAL &amp; COMMERCIAL UNITS TO 17 &amp; 19 FERDINAND STREET, LONDON NW1 8EU</b>		
Drawing Title <b>PROPOSED GROUND FLOOR PLAN</b>		
Scale 1:200 @ A3	Date July 2010	Drawn By RK
Project No. 1002	Drawing No. 11	Rev. A7
DO NOT SCALE THIS DRAWING. ALL DIMENSIONS TO BE CHECKED ON SITE		
<b>DRAWING STATUS</b> <b>A</b> SCHEME - Outline/Scheme drawings for proposals, budgets, etc. <b>B</b> DESIGN DEVELOPMENT - Evolving final design drawings for approvals, tenders, billing etc. <b>C</b> CONSTRUCTION - Fully developed drawings issued under instruction for construction.		
ONLY STATUS 'C' DRAWINGS TO BE USED FOR CONSTRUCTION PURPOSES		

© Copyright