
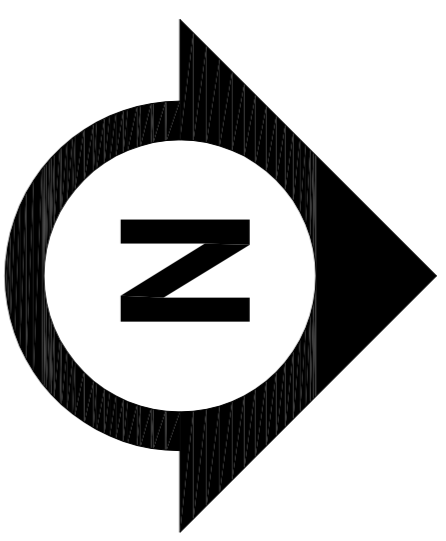


LEGEND:

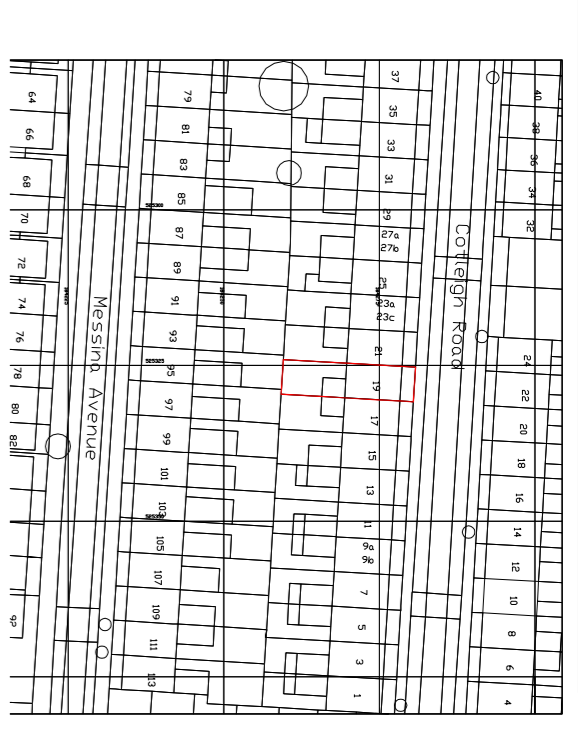

OS MAP
SCALE 1:1250

Amendments:	Rev	Int.	Date	Description
A	JS	17/03/15		Amendments as per client's request
B	JS	18/03/15		Amendments as per client's request

Project:
19 COTTLEIGH ROAD
NW6 2NL

Title:
Proposed ground floor, first floor,
second floor, loft, and roof plan




Bluelime LTD
Unit 3
17-19 Bonny Street
London
NW1 9PE

T: +44 (0) 844 800 5711
F: +44 (0) 844 800 5659
E: info@blueimeltd.com
W: www.blueimeltd.com


PLANNING DRAWINGS

Drawn By: JS
Scale: 1:50@A1
Date: 28/05/15


Drawing Number:
BLC-1494-PP-102 C

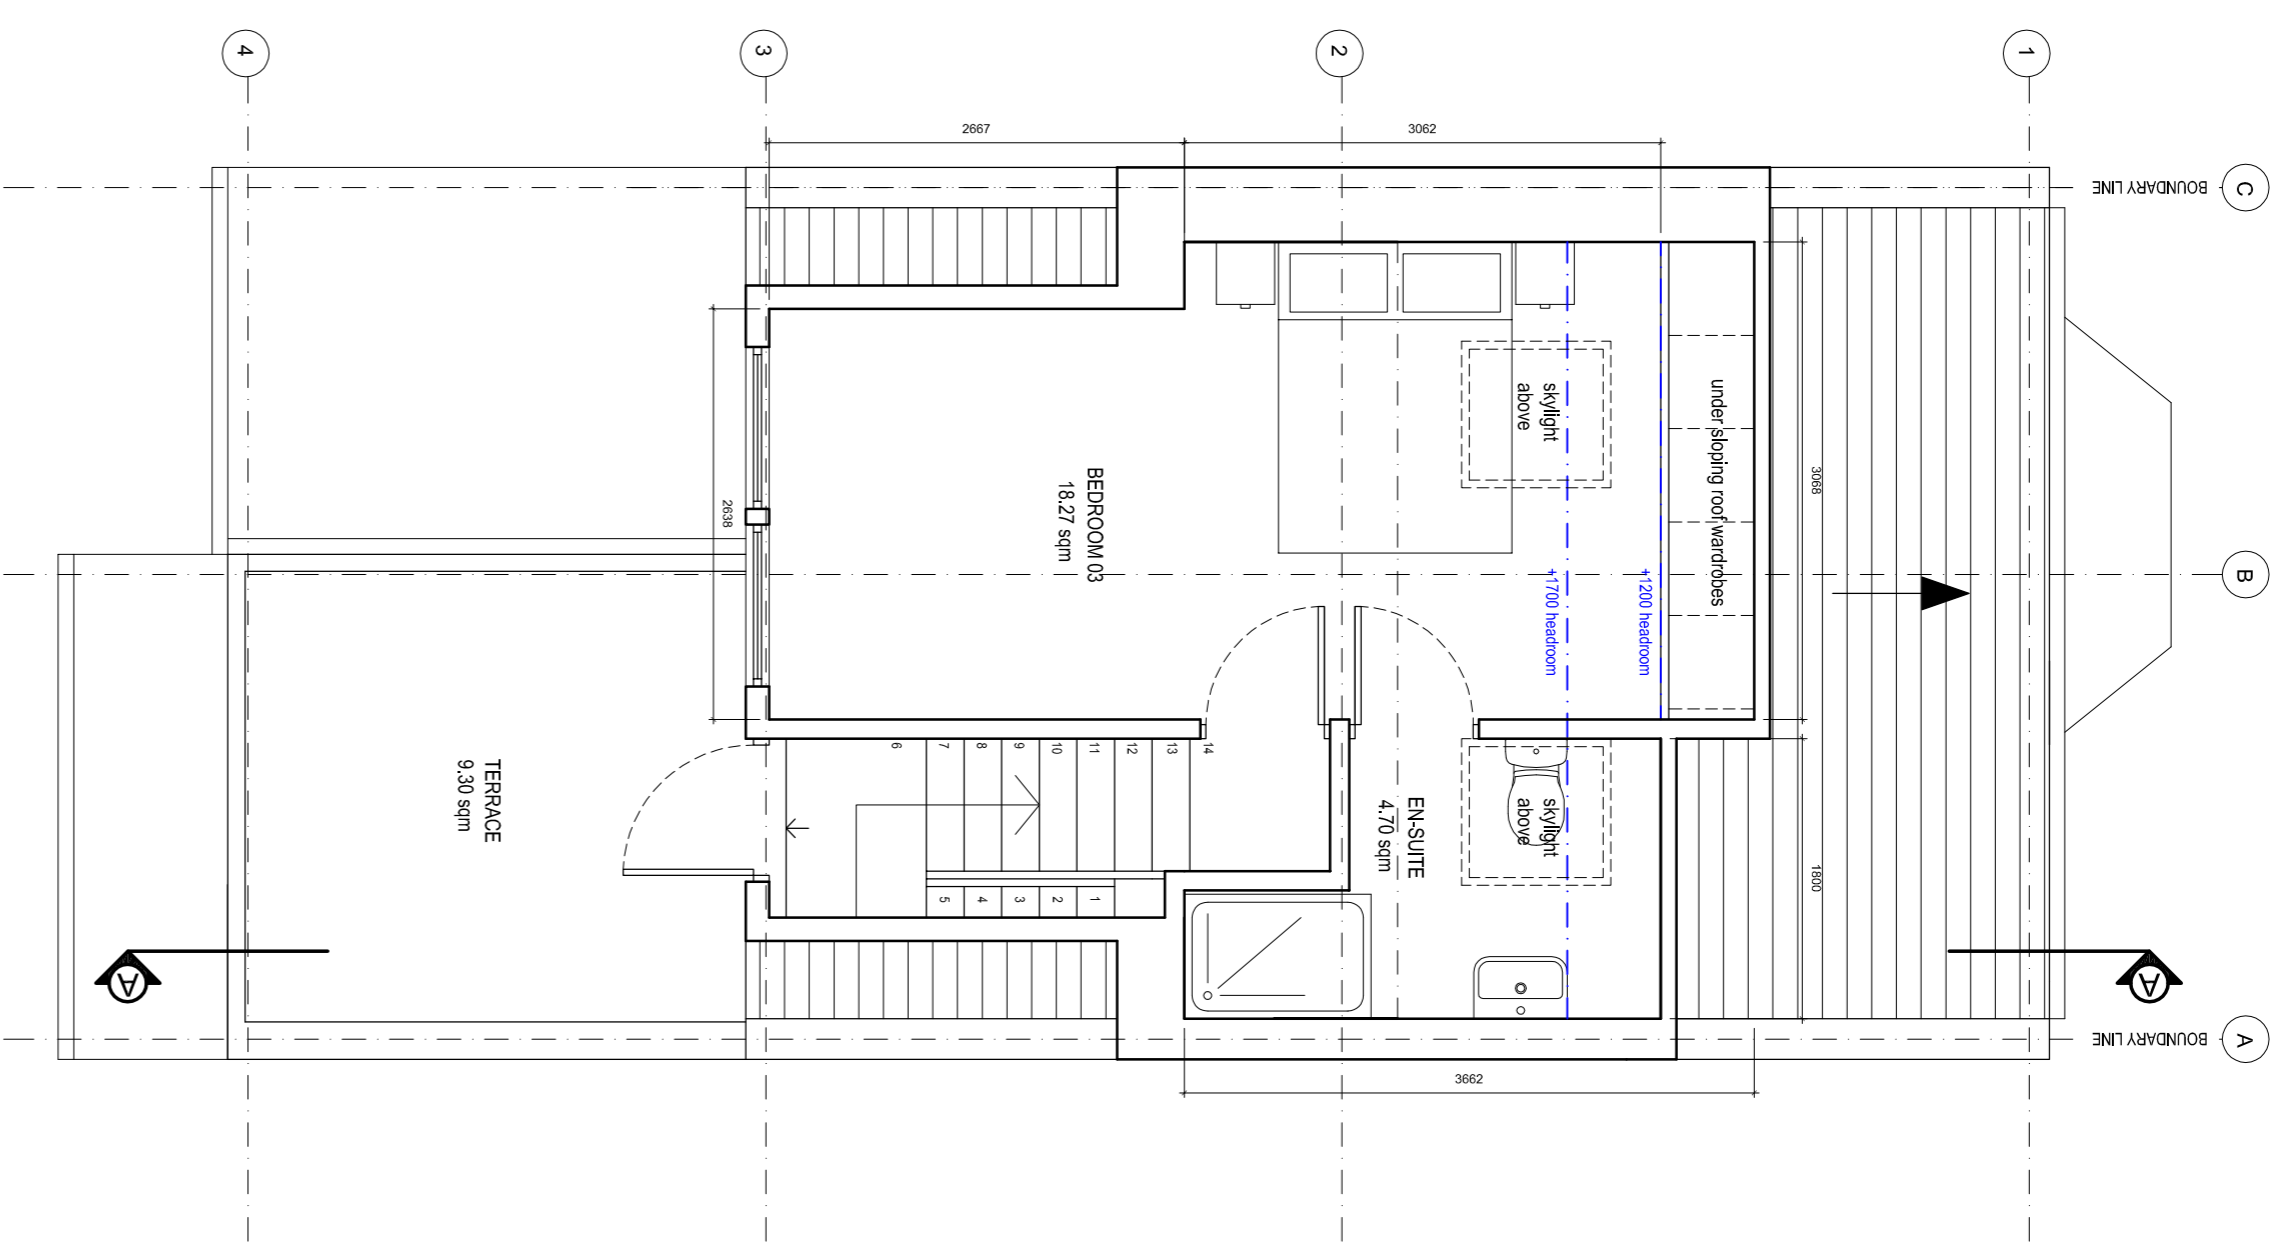


04: PROPOSED LOFT PLAN
SCALE 1:50

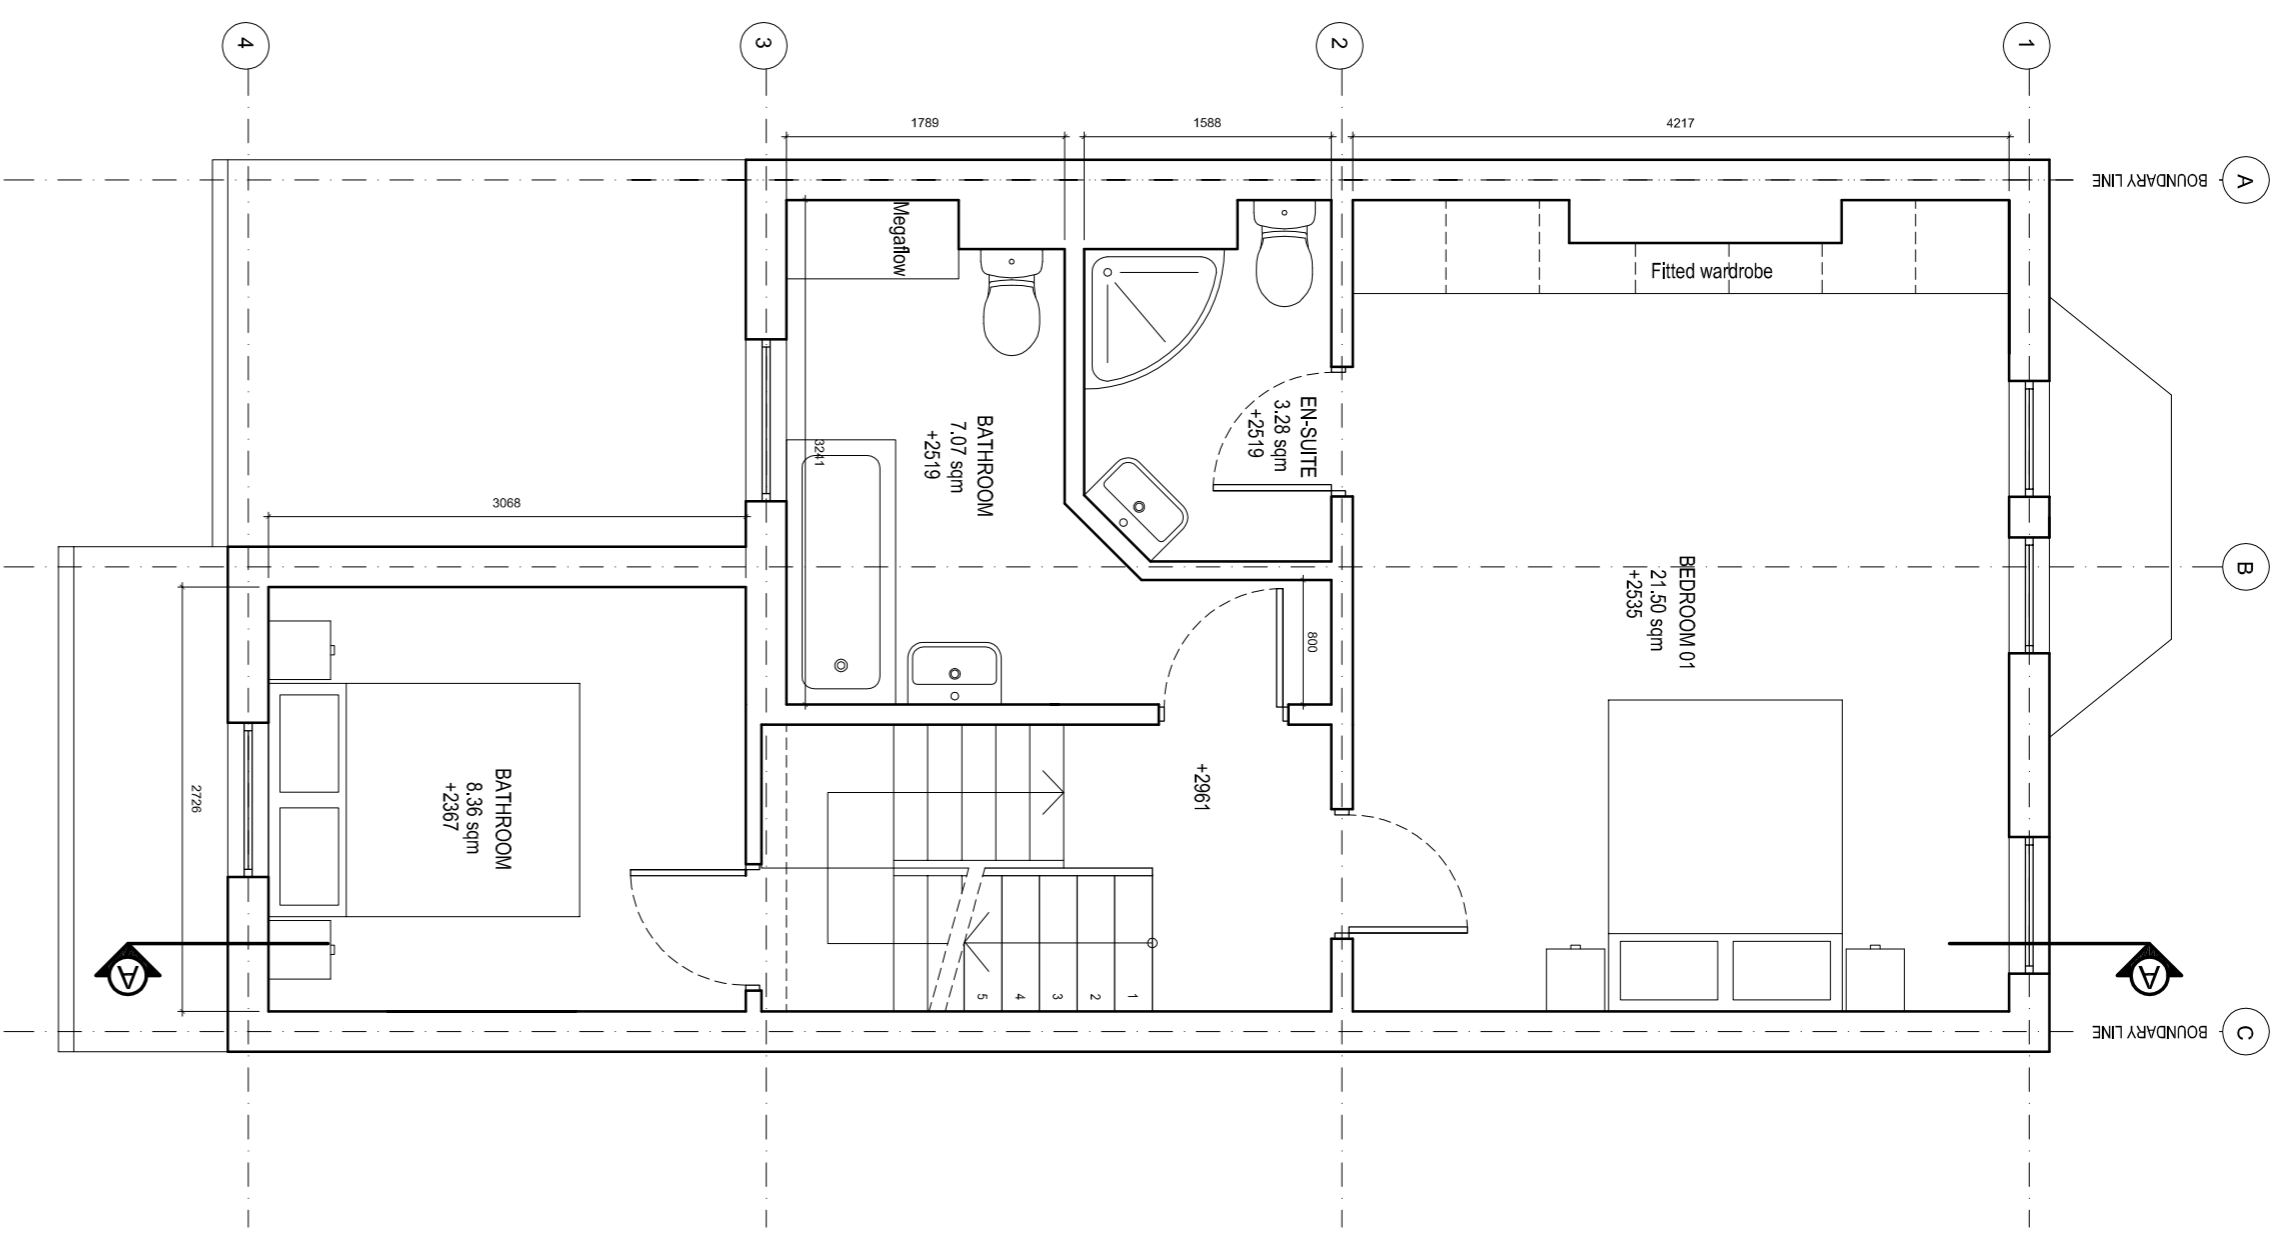


03: PROPOSED SECOND FLOOR PLAN
SCALE 1:50

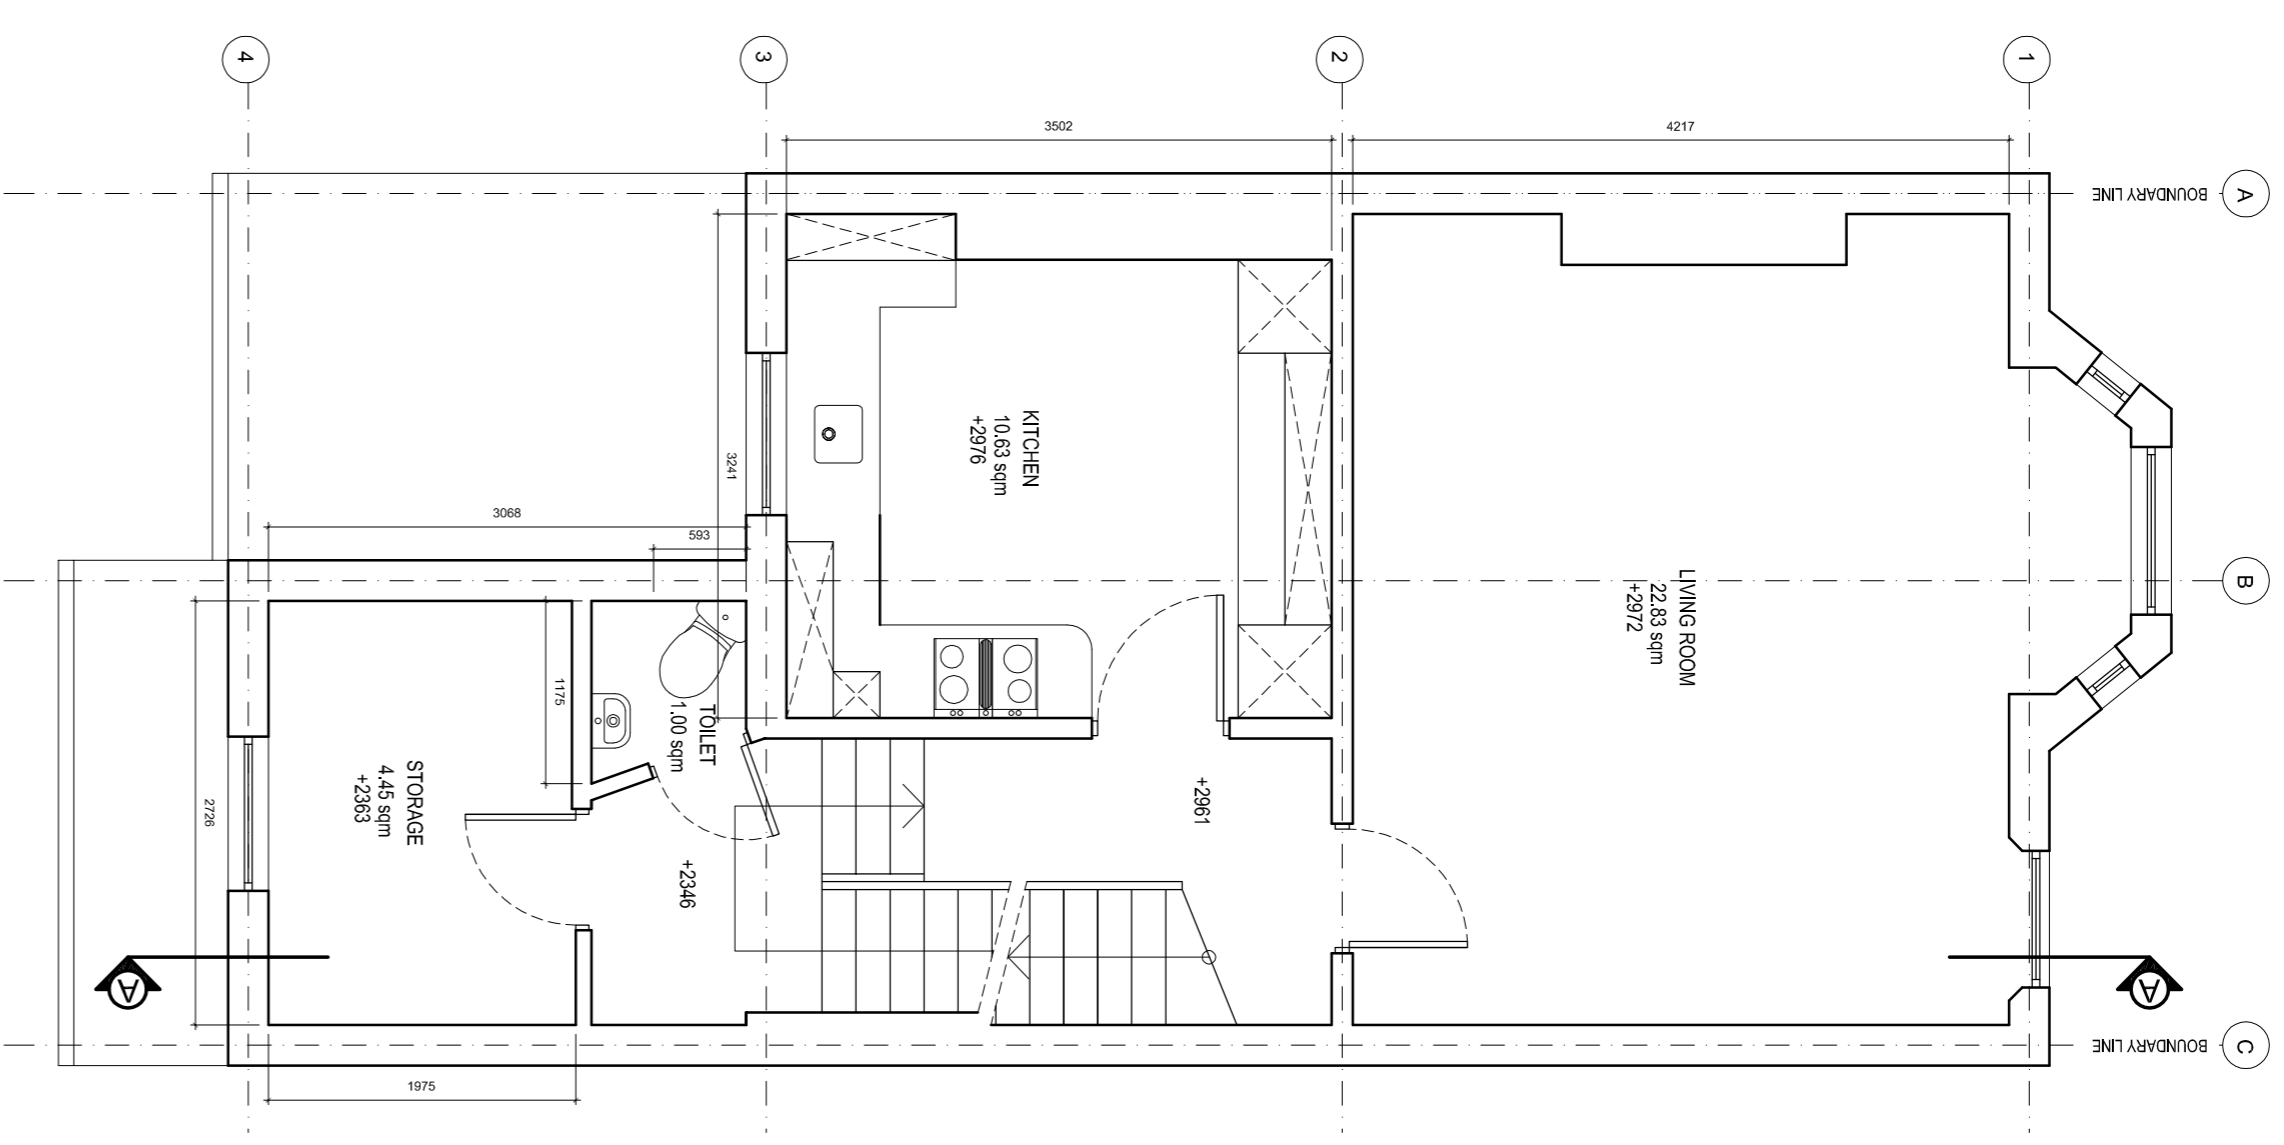

02: PROPOSED FIRST FLOOR PLAN
SCALE 1:50

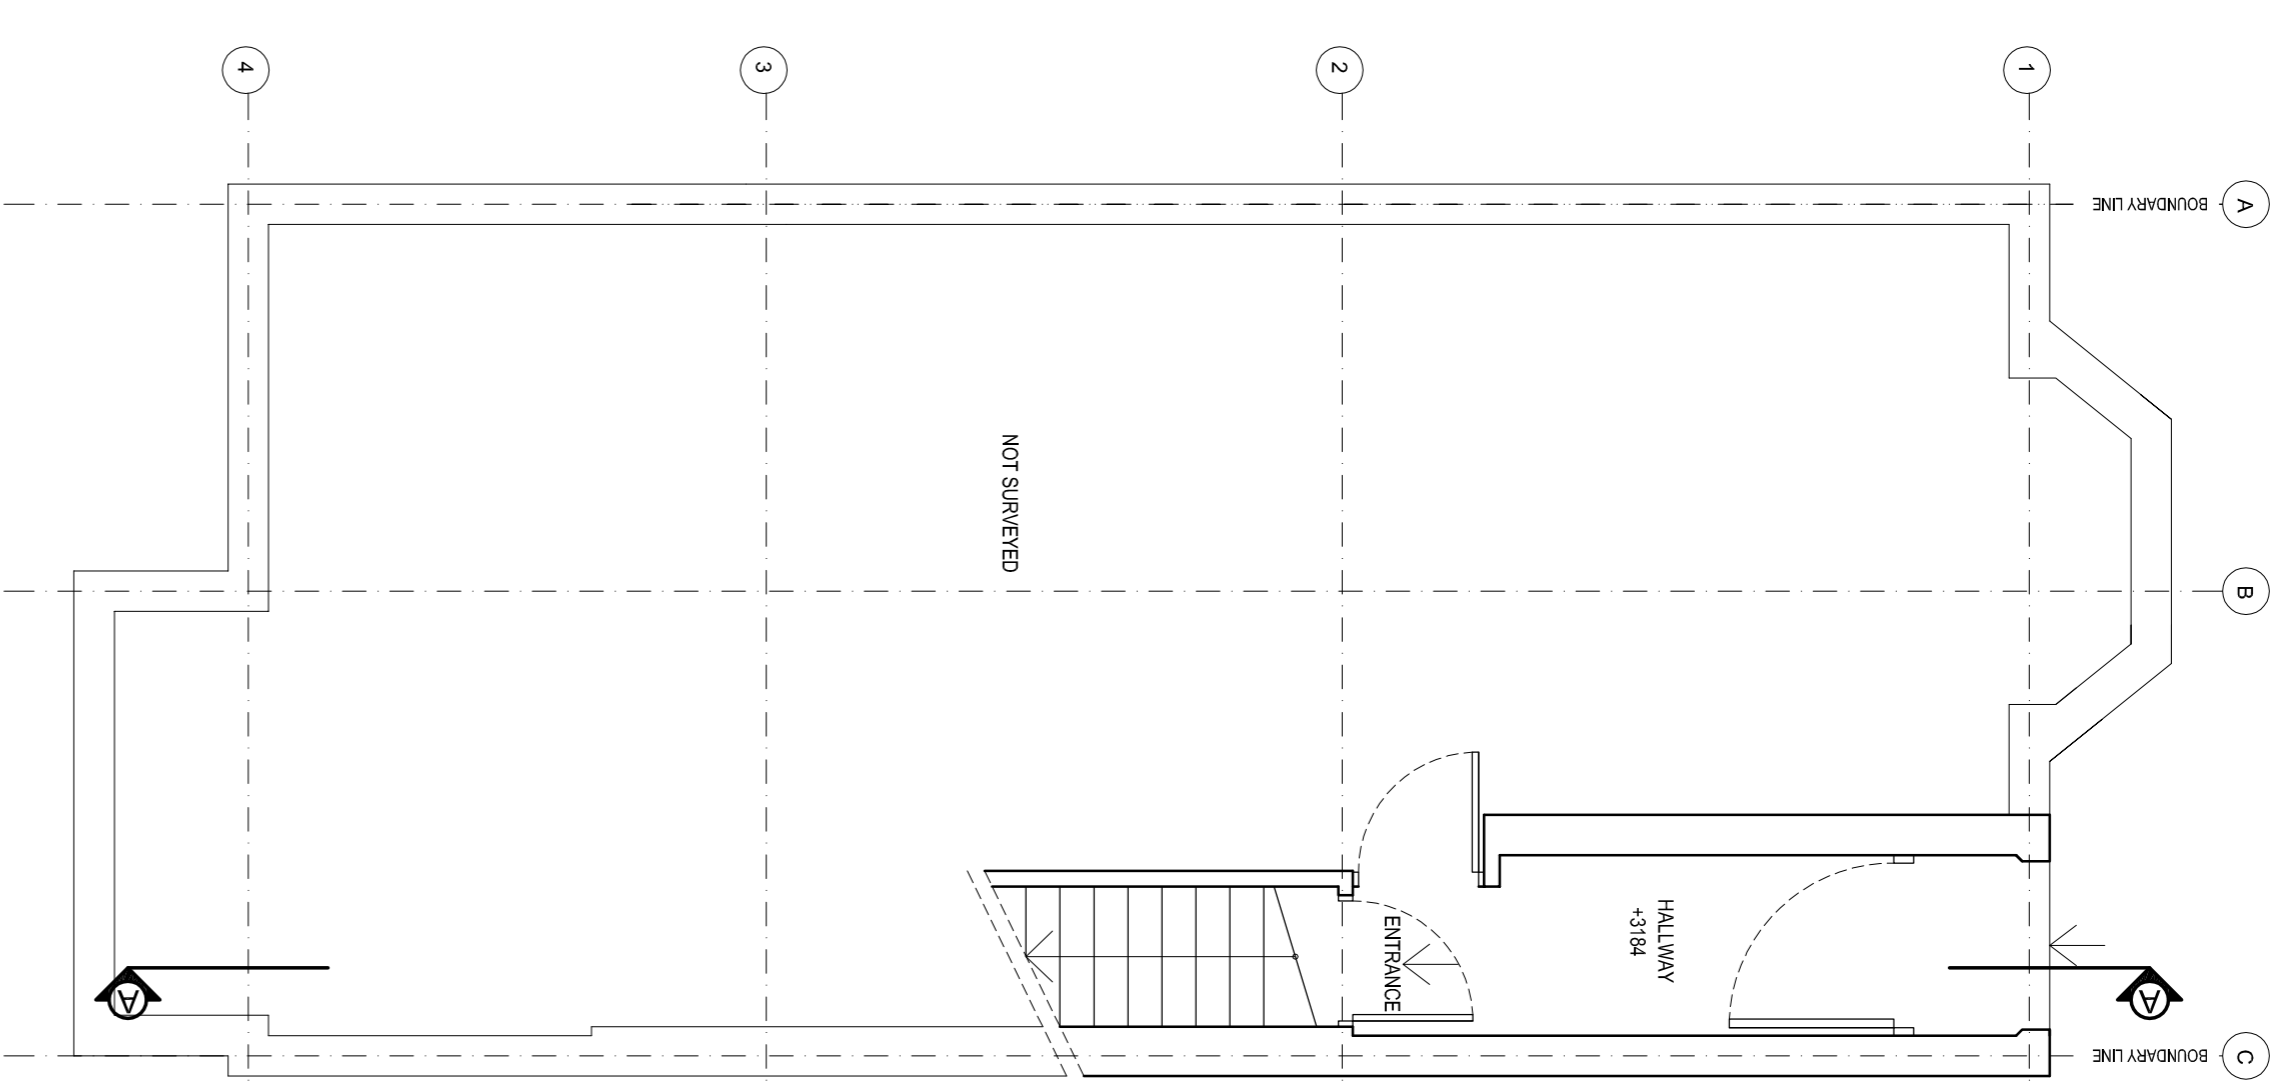

01: PROPOSED GROUND FLOOR PLAN
SCALE 1:50

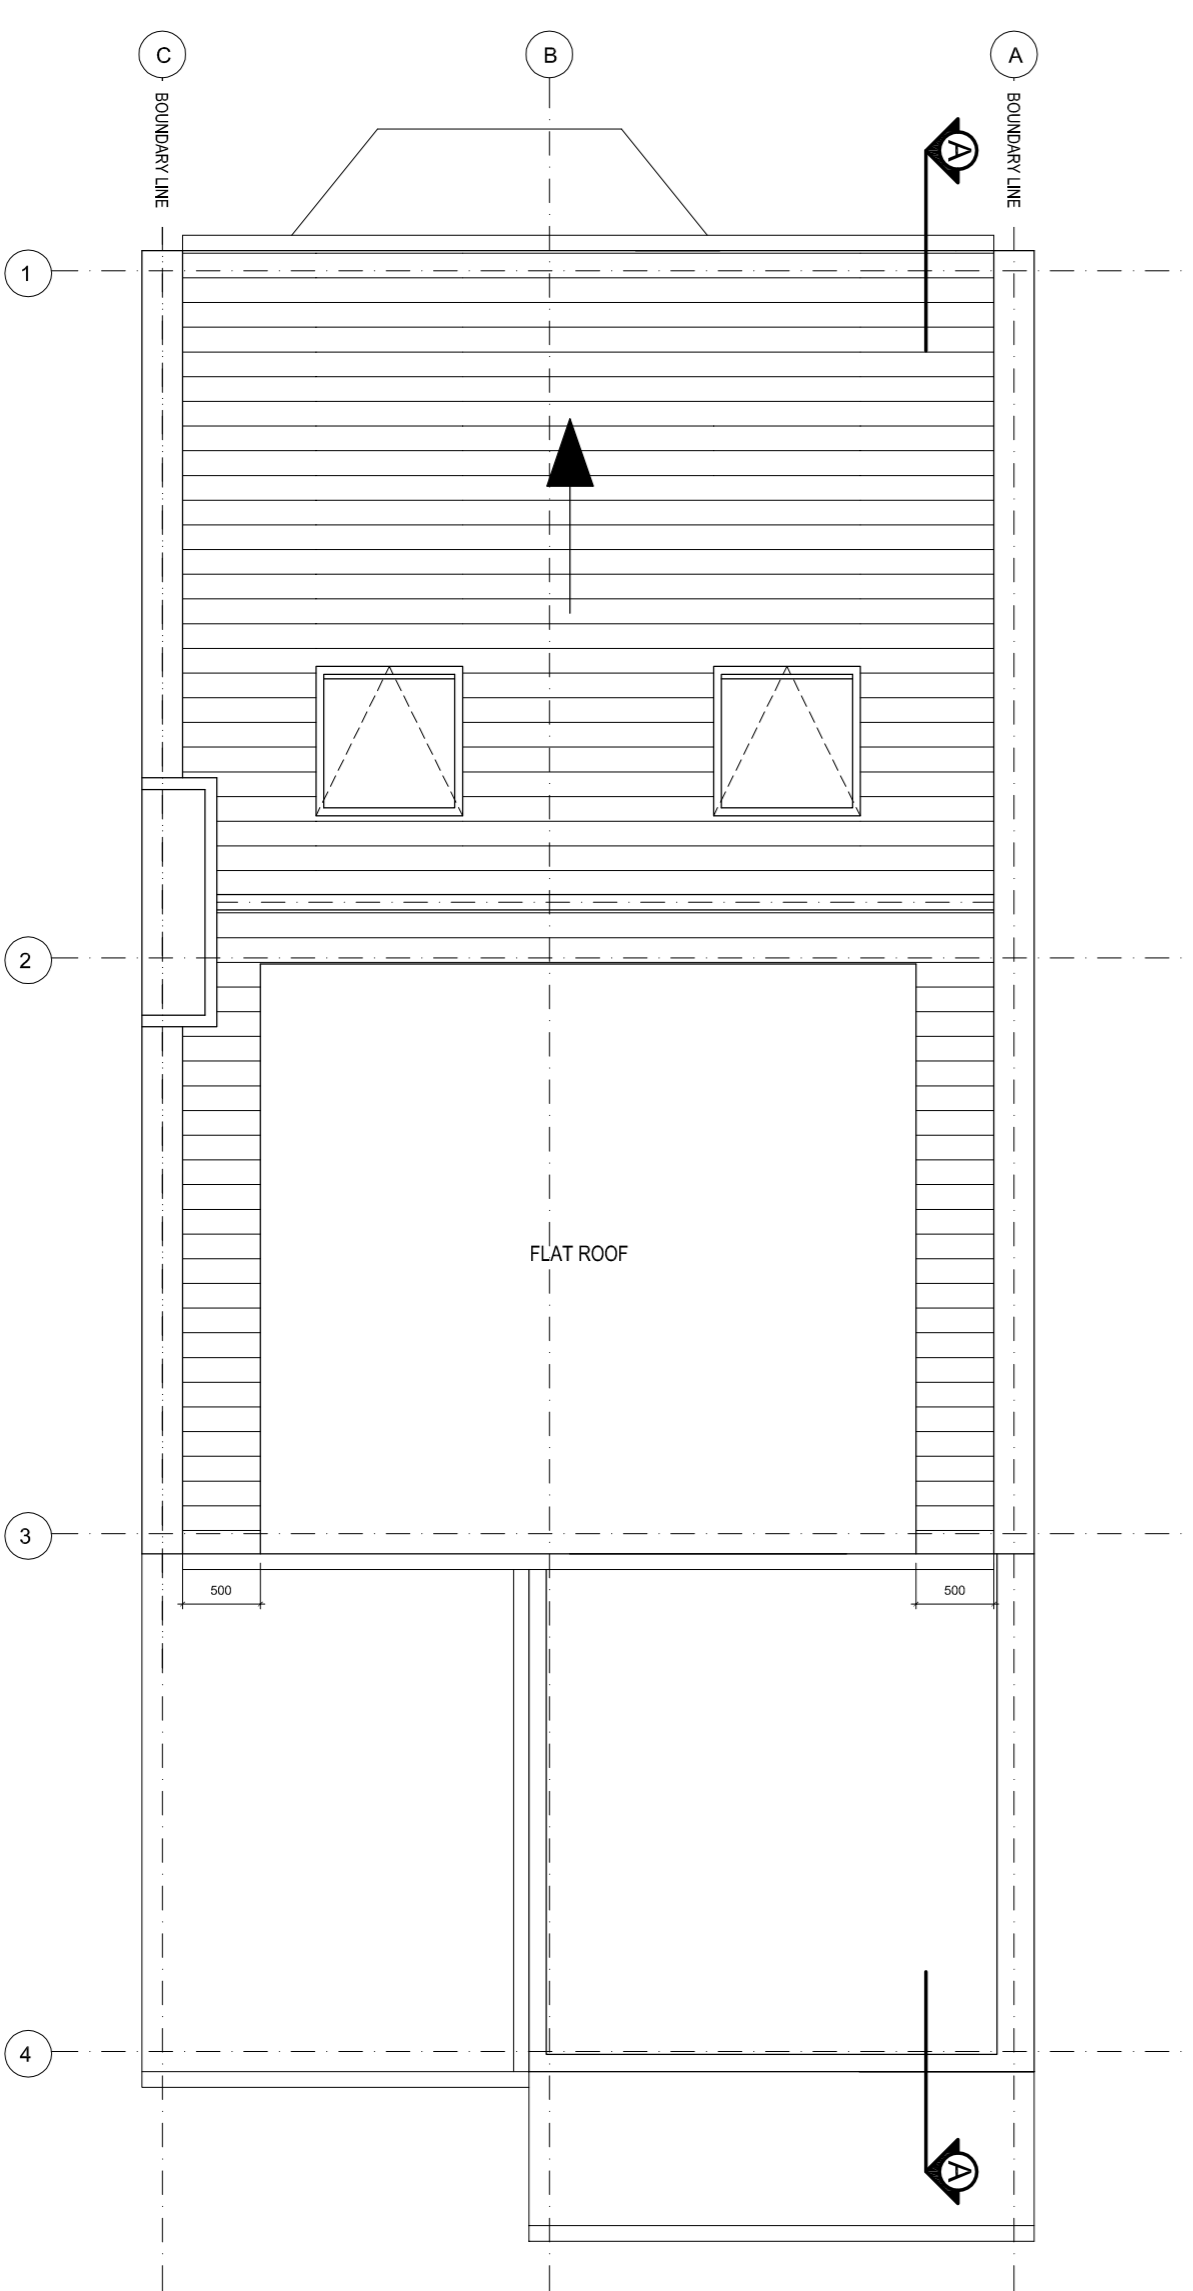

04: PROPOSED ROOF PLAN
SCALE 1:50

