




PROPOSED GROUND FLOOR PLAN
Scale 1:50

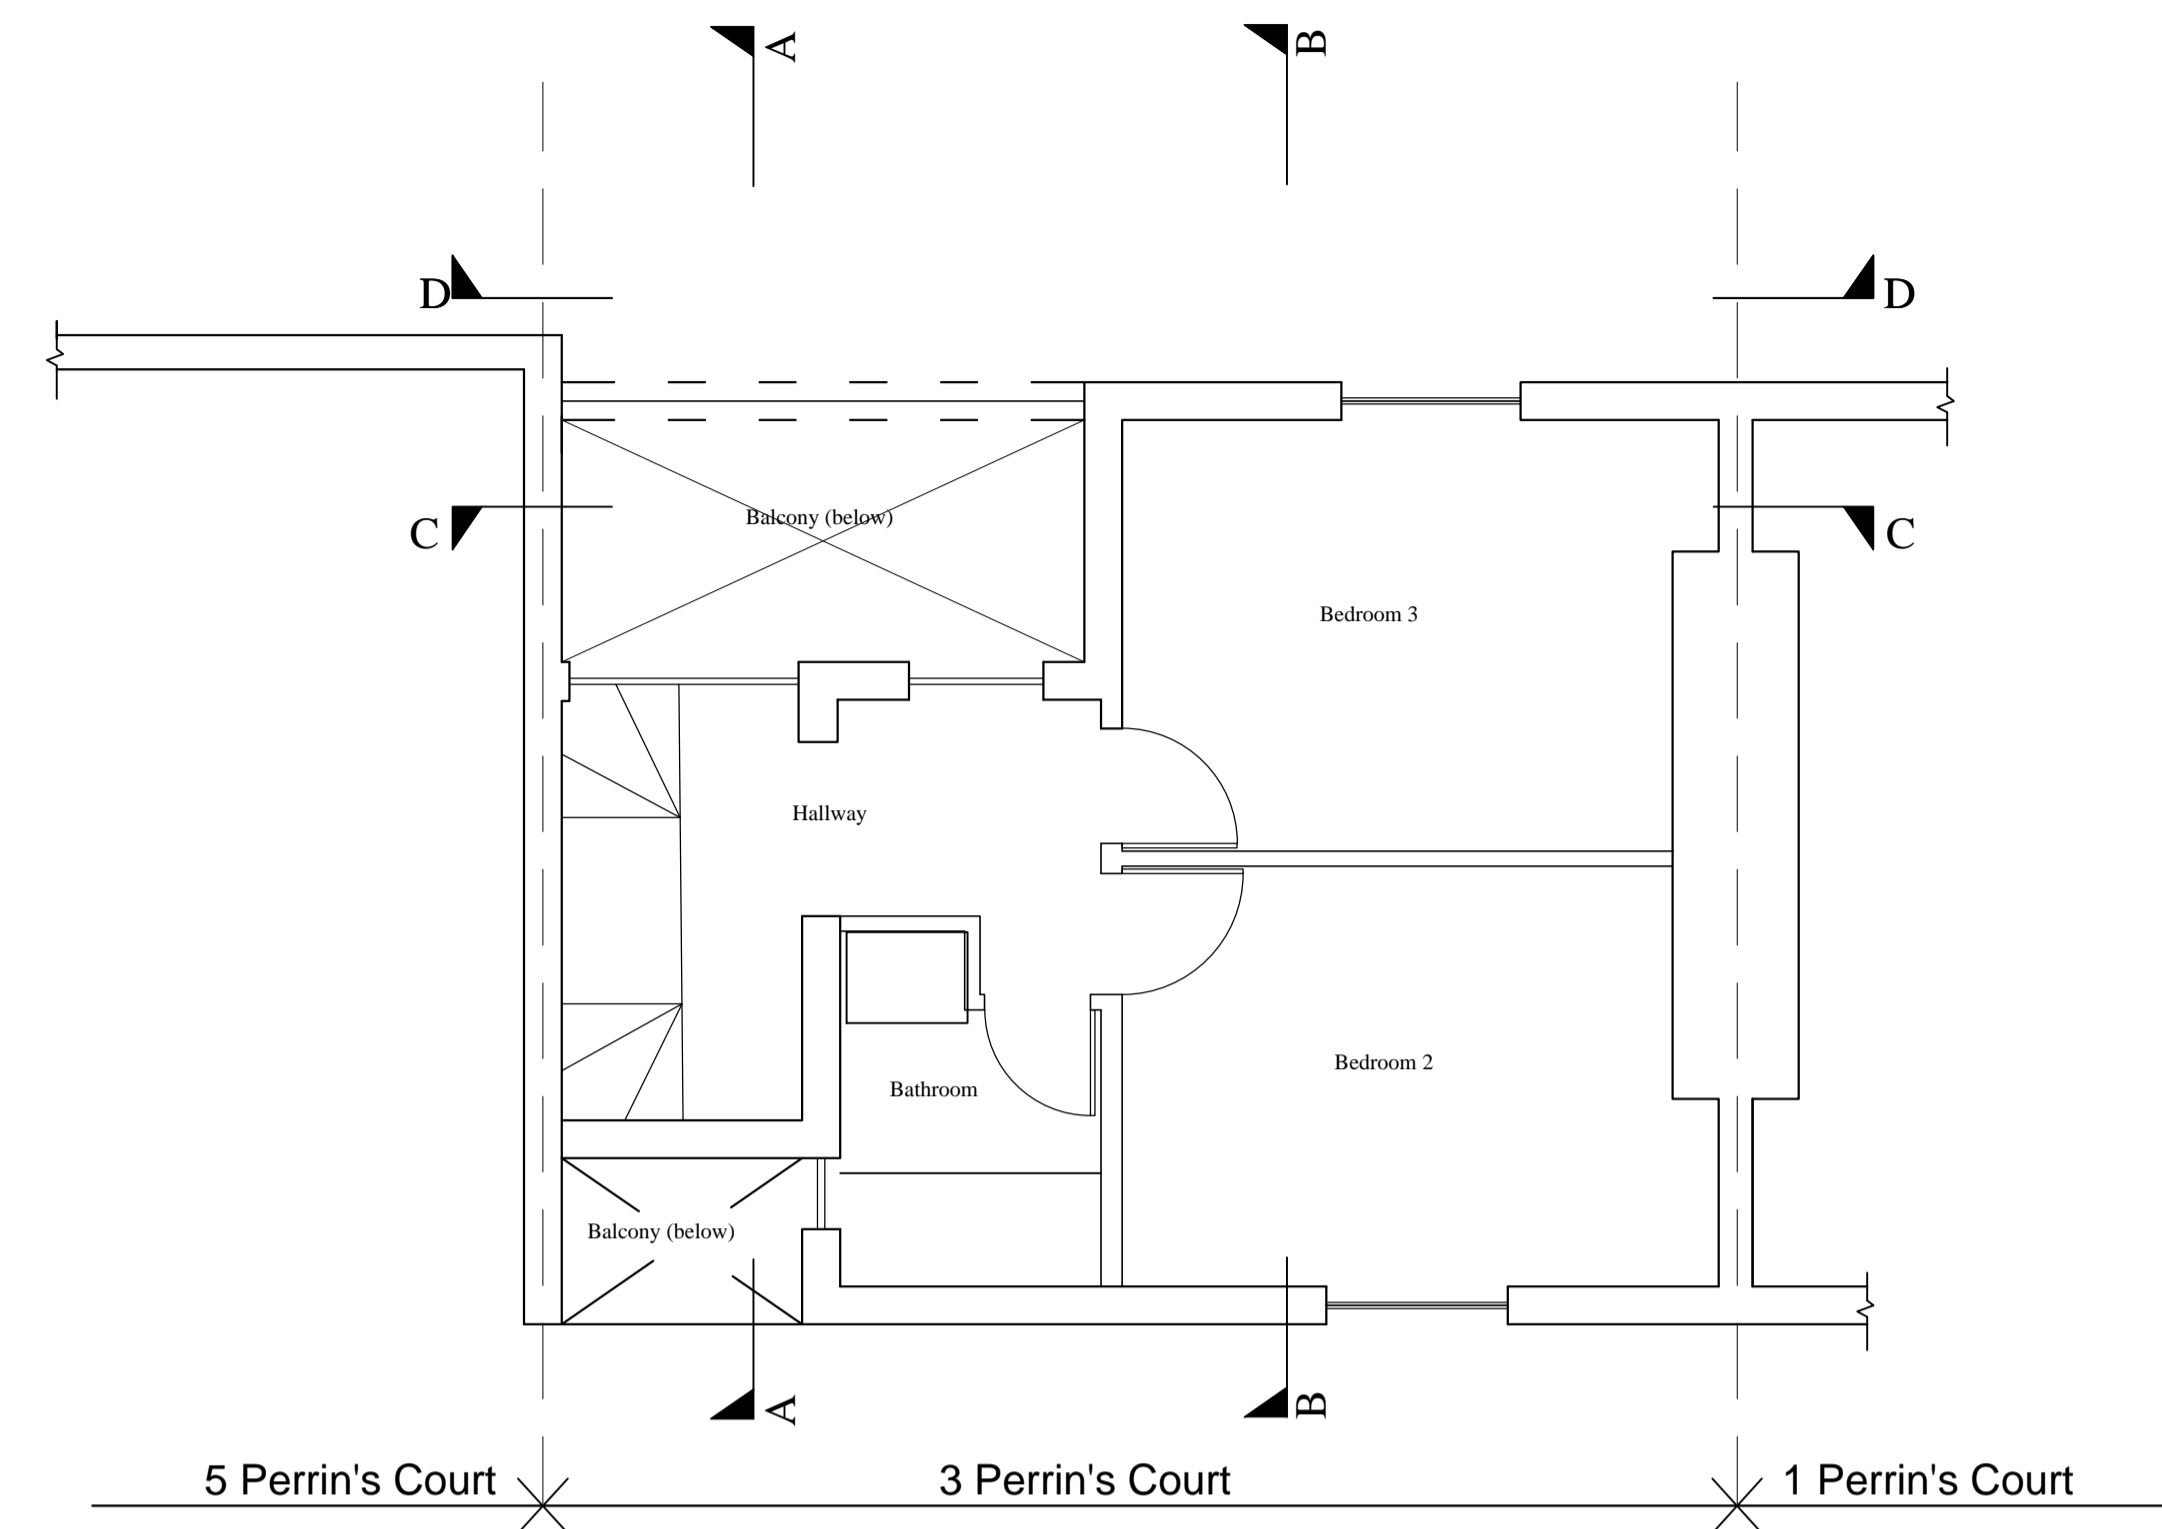

PROPOSED SECOND FLOOR PLAN
Scale 1:50
(No Changes to Layout)

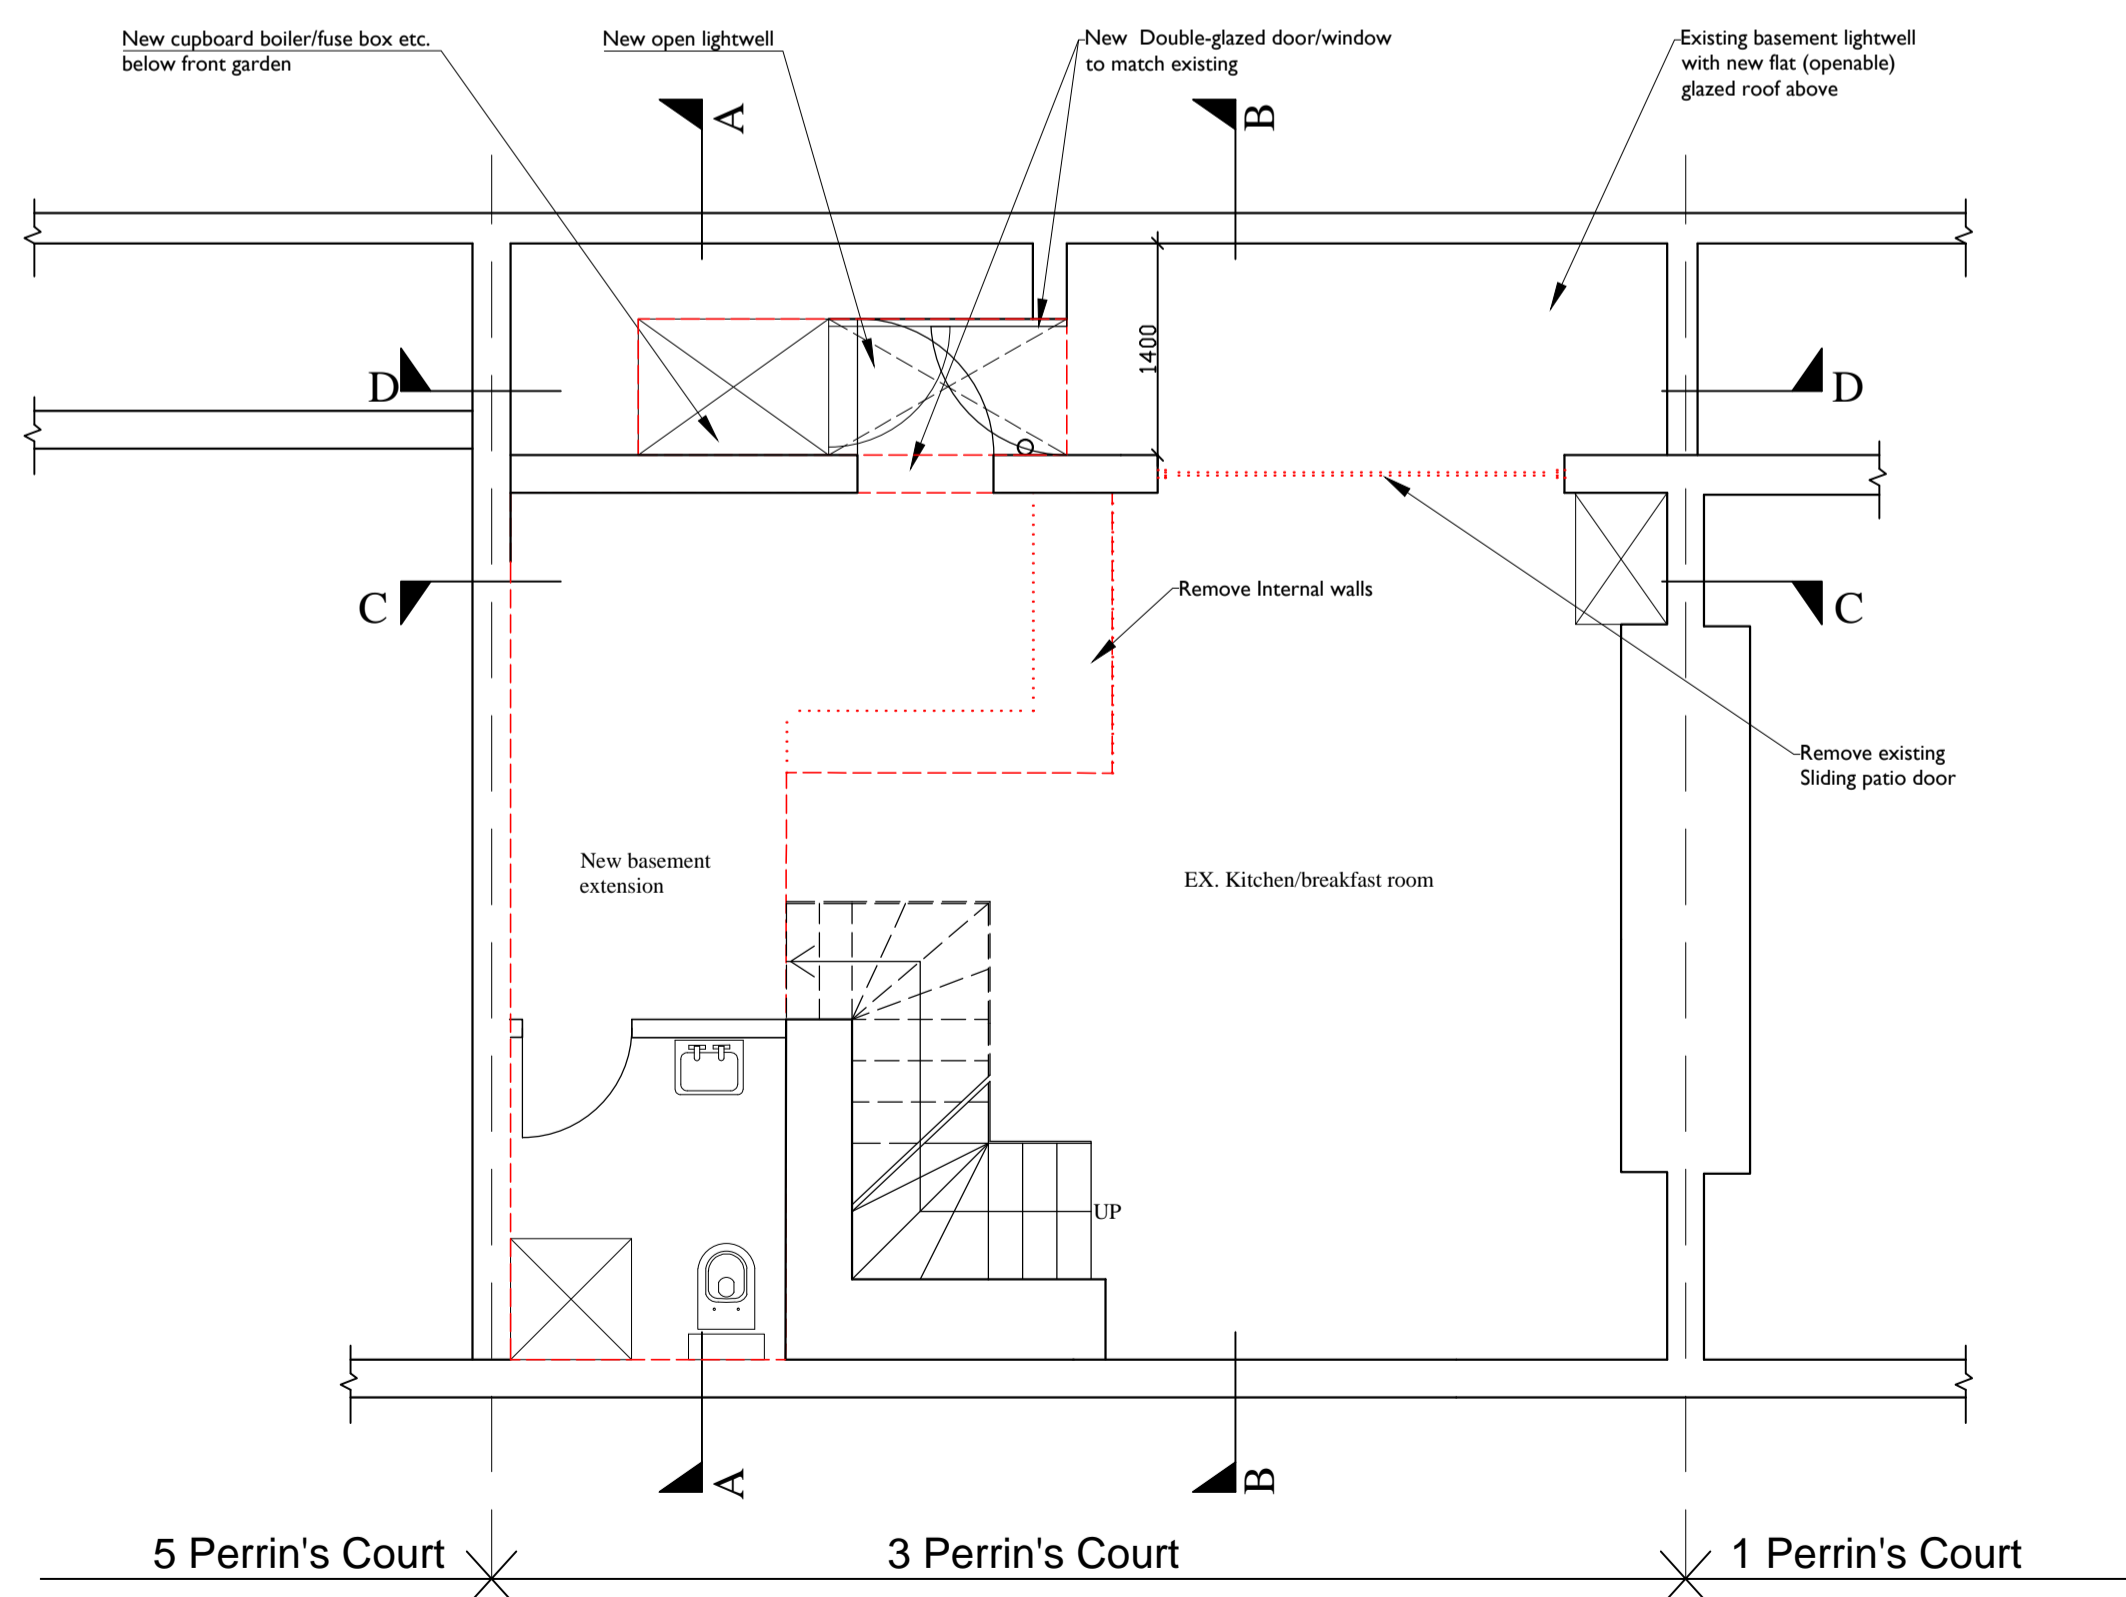

PROPOSED BASEMENT FLOOR PLAN
Scale 1:50

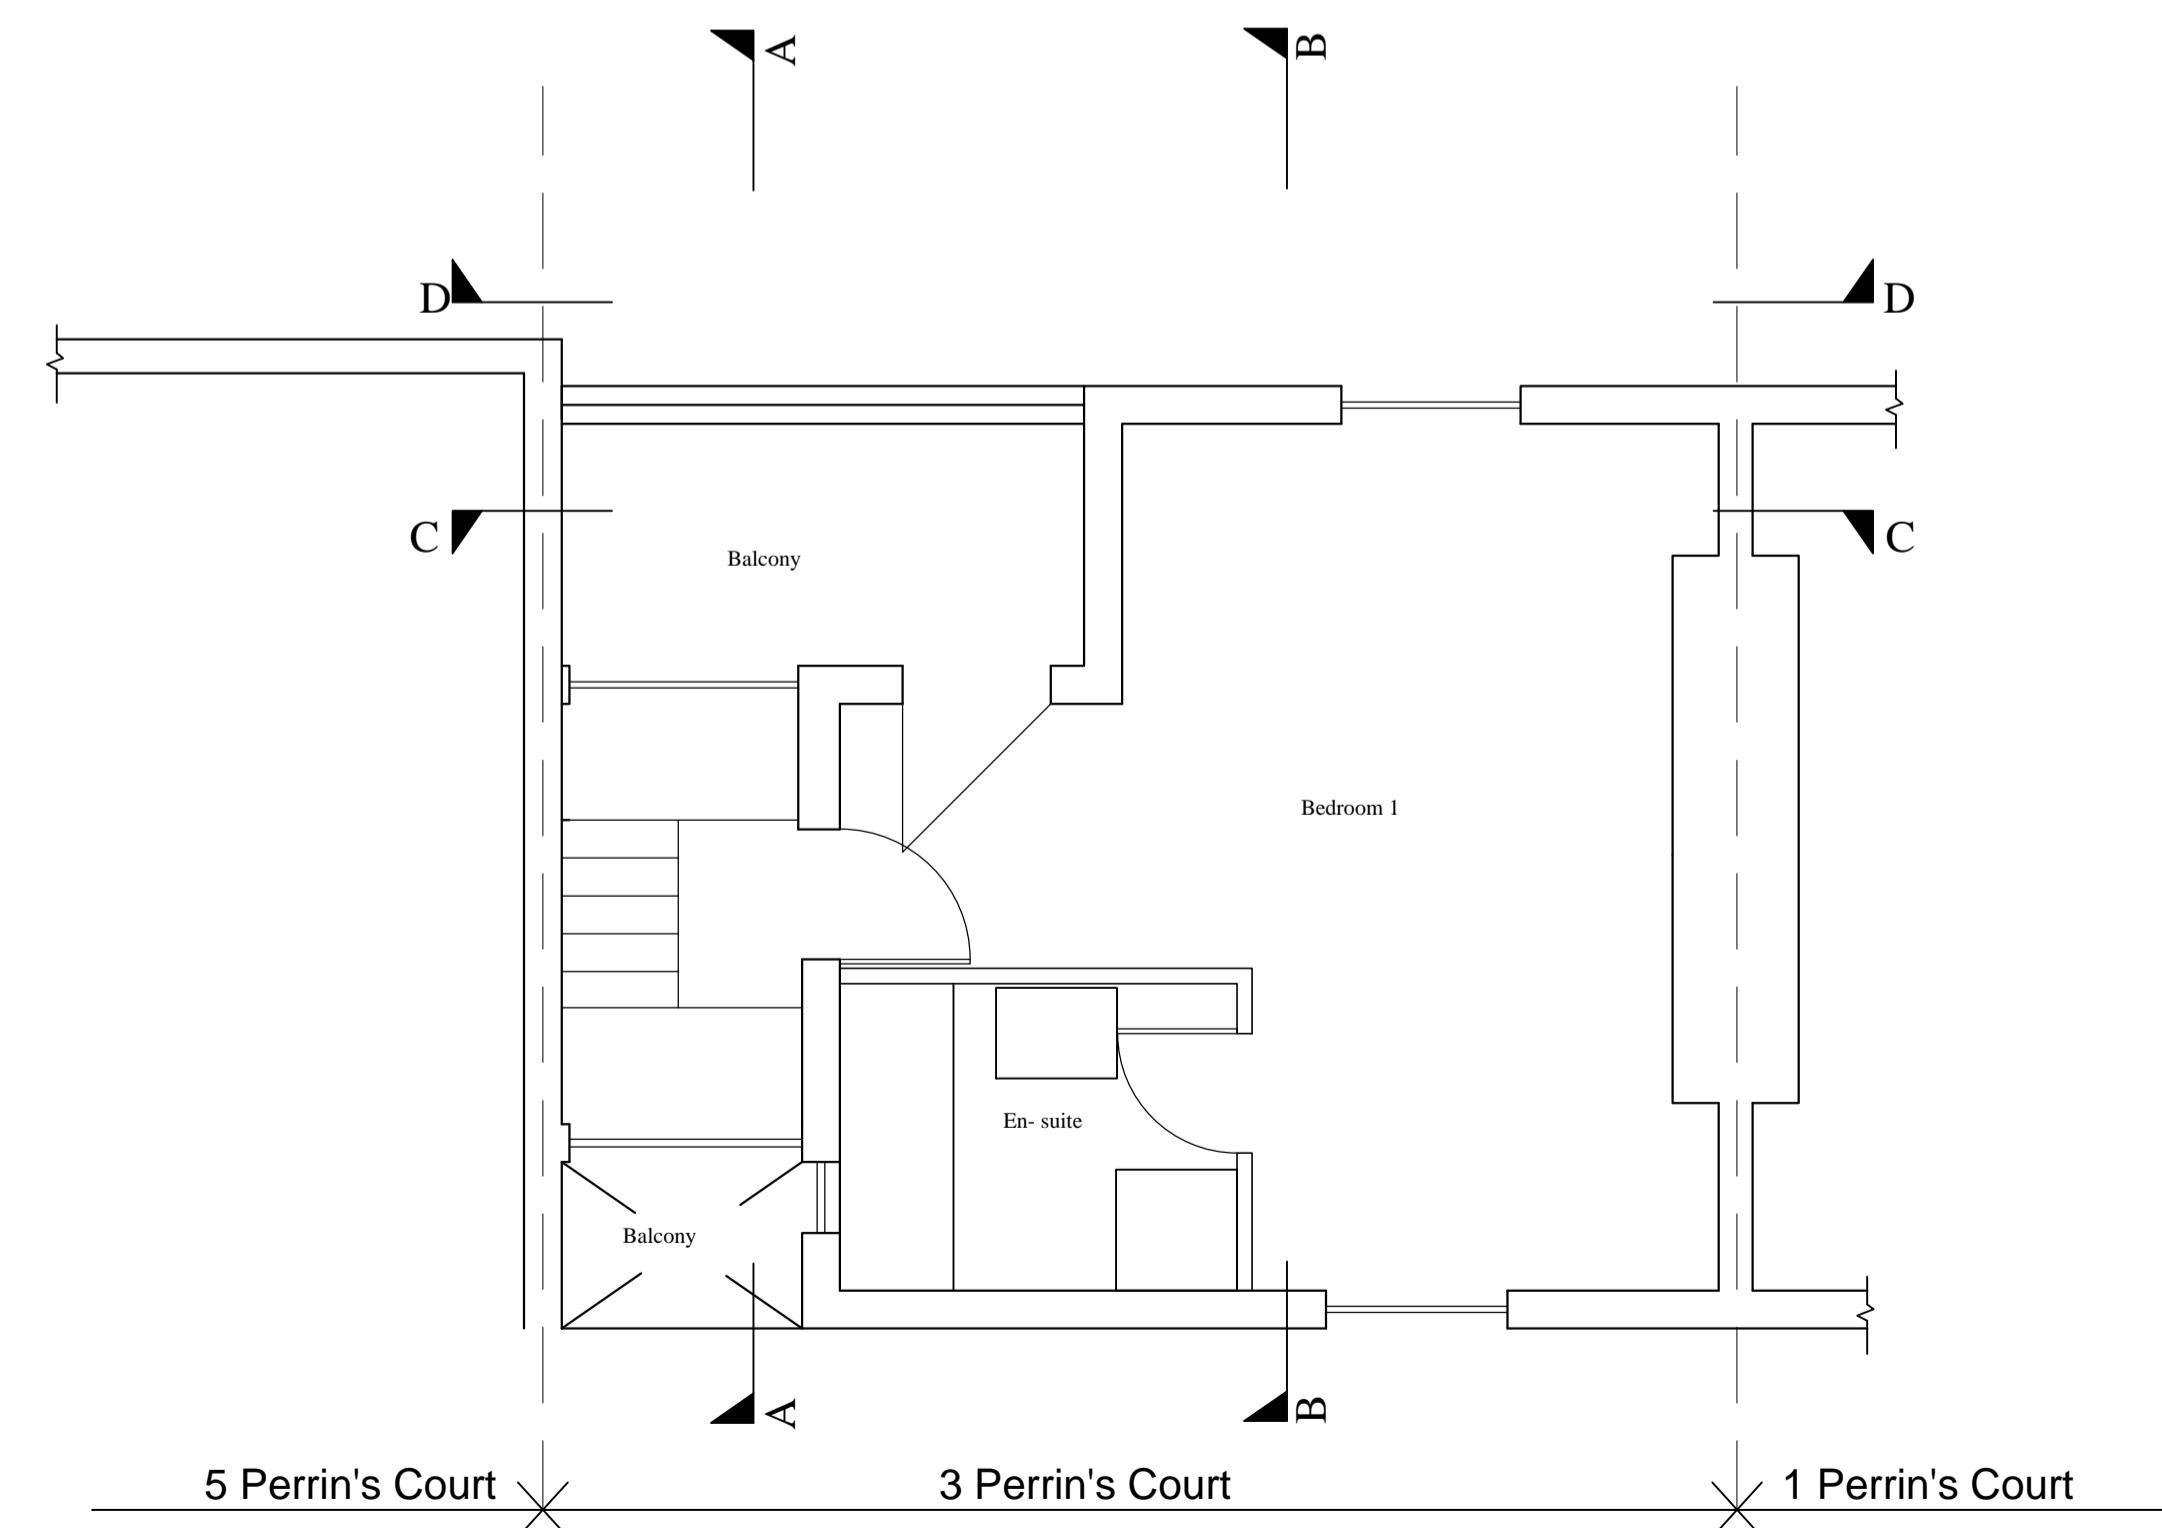

PROPOSED FIRST FLOOR PLAN
Scale 1:50
(No Changes to Layout)

| | | | | |
|---|----------|--------------------------------------------|---------|---------------|
| Rev. | Date | Revision | DD | SS |
| A | 14.08.15 | Line of Balcony & associated matters | DD | SS |
| STARK ASSOCIATES CONSULTING ENGINEERS 3 PERRINS COURT HAMPSTEAD LONDON NW3 1QS Tel : 0207 435 3294 E-Mail stephen.stark@virgin.net | | | | |
| Client | | STEPHEN STARK | | |
| Project | | 3 PERRINS COURT HAMPSTEAD LONDON NW3 | | |
| Title | | PROPOSED PLANS | | |
| Job/Drawing No | | 426/05 | | Revision A |
| Scale | Date | Drawn | Checked | |
| 1 : 50@A1 | MAY 15 | DG | SS | |