

**PLEASE NOTE:**

1. ALL DIMENSIONS TO BE CHECKED ON SITE BEFORE FABRICATION.
2. CONTRACTOR TO REFER TO ENGINEERS DRAWINGS BEFORE PROCEEDING WITH WORKS.
3. ALL DRAWINGS AND DESIGNS ARE COVERED BY DESIGN RIGHT (INTELLECTUAL PROPERTY), AND MAY NOT BE DISTRIBUTED, COPIED OR ISSUED WITHOUT WRITTEN PERMISSION OF XUL ARCHITECTURE.
4. ALL DESIGN CONCEPTS ARE THE SOLE PROPERTY OF XUL ARCHITECTURE AND NO ADAPTATIONS, REPRODUCTIONS OR COPIES MAY BE MADE WITHOUT WRITTEN PERMISSION OF XUL ARCHITECTURE.
5. THESE DRAWINGS ARE SUBJECT TO ANY VARIATION REQUIRED OR RECOMMENDATION BY ANY STATUTORY AUTHORITY, OR FOR THE BETTER CARRYING OUT OF THE WORKS.
6. SAMPLES TO BE PROVIDED BY CONTRACTOR FOR XUL ARCHITECTURE APPROVAL.
7. ALL FINISHES TO XUL ARCHITECTURE SATISFACTION.
8. ALL DRAWINGS TO BE APPROVED BY XUL ARCHITECTURE BEFORE CONSTRUCTION.

**ADDITIONAL NOTES:**


REVISIONS		
No	Date	Description Issue For
00	06/08/15	Planning Application
		Issue By SB

**Client  
PRIVATE CLIENT**


**Project**  
9-11 Hampstead Lane  
London N6 4RT

**Title**  
PROPOSED  
THIRD FLOOR & ROOF PLAN

Scale	Dwg. No.	Rev.
1/100@A3		
Date	PA-01	00
06/08/15	Project Number	
Drawn	SB	15 08
Checked	SS	

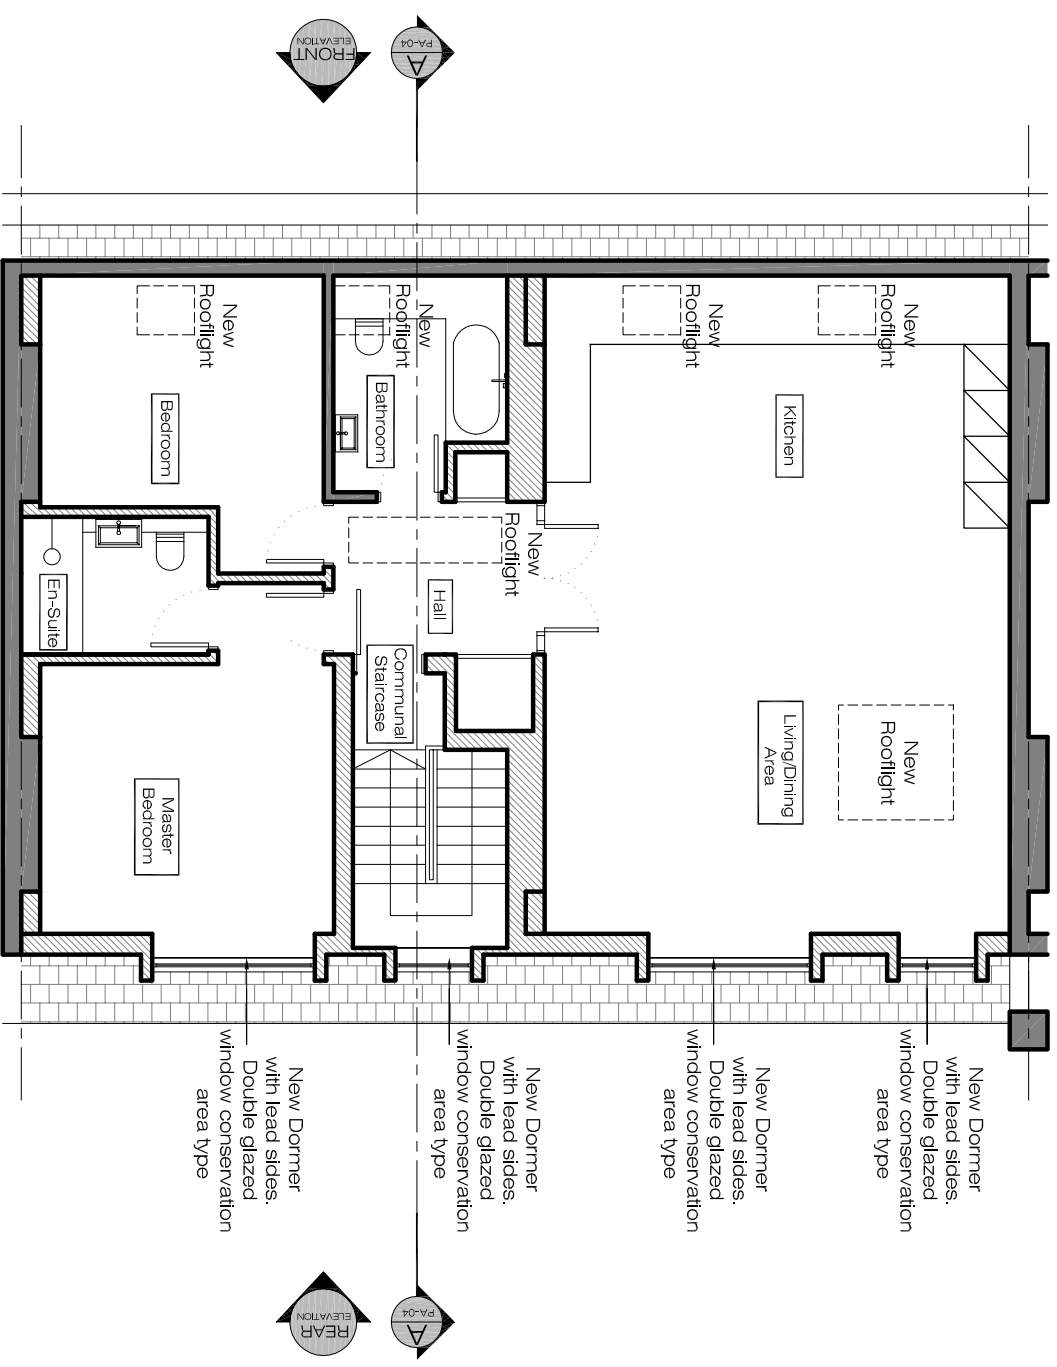

**PROPOSED  
THIRD FLOOR PLAN**  
SCALE 1:100@A3 PA-01

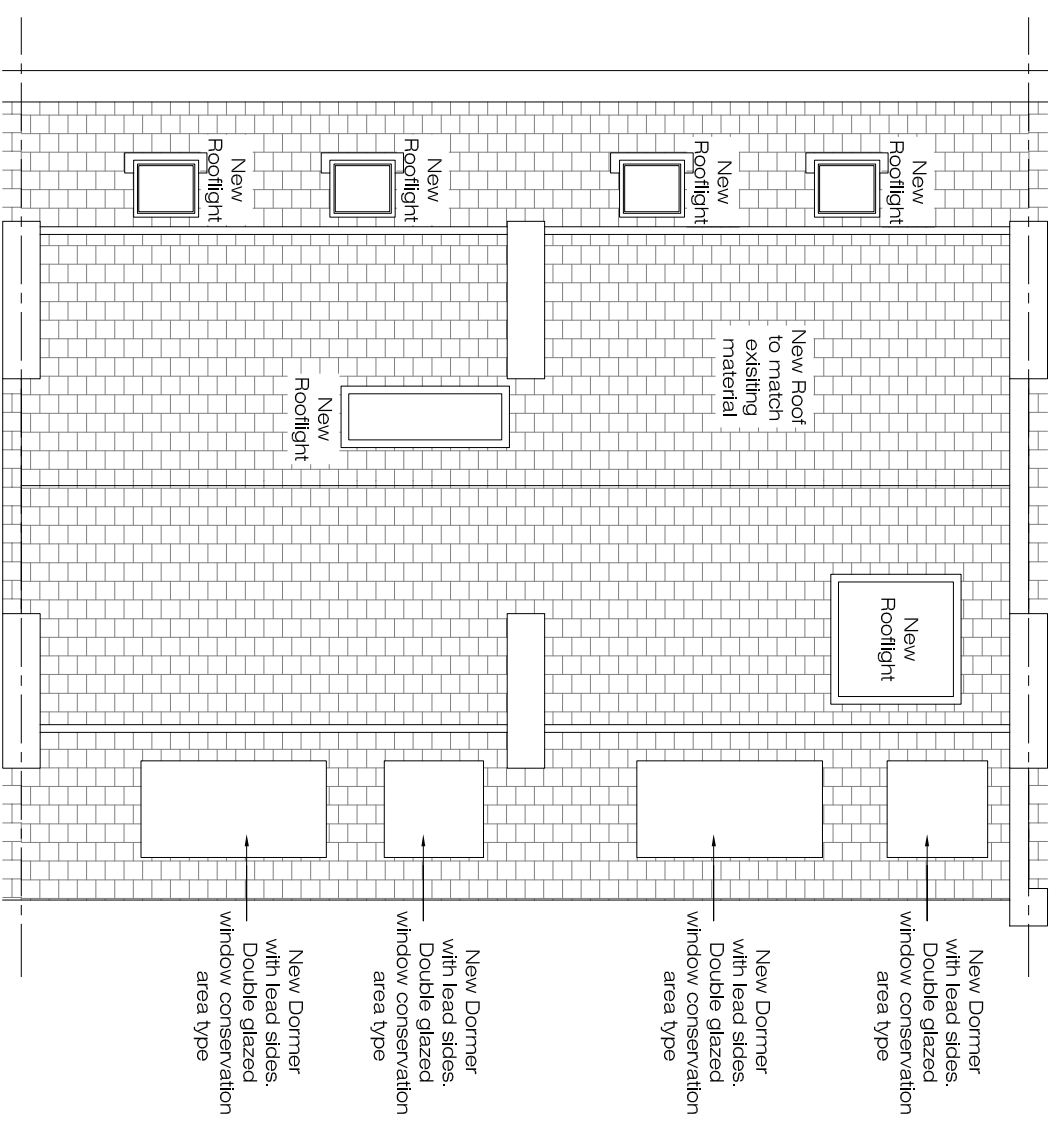

**PROPOSED  
ROOF PLAN**  
SCALE 1:100@A3 PA-01

