


MORE  
SPACE

HEAD OFFICE  
112 GUNNERSBURY AVENUE,  
TEL: 020 8896 0777  
LONDON, W5 4HB.  
FAX: 020 8896 2200


0 100 200

0 50 100

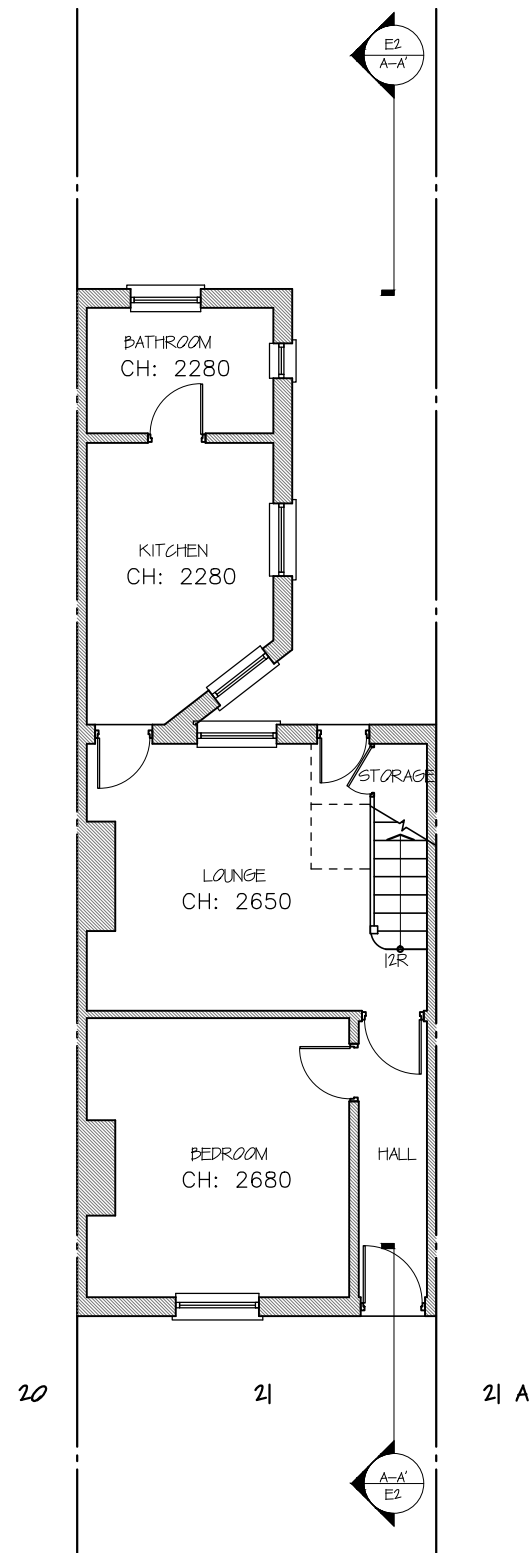


Existing Ground Floor

1:100

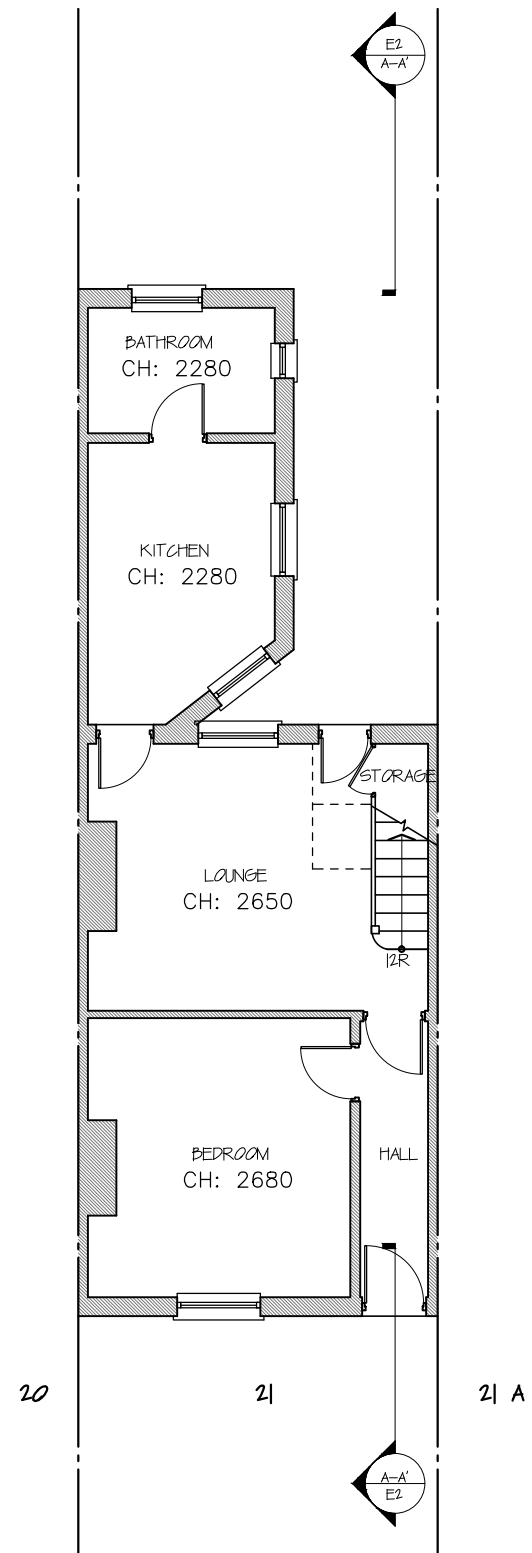


Proposed Ground Floor

1:100

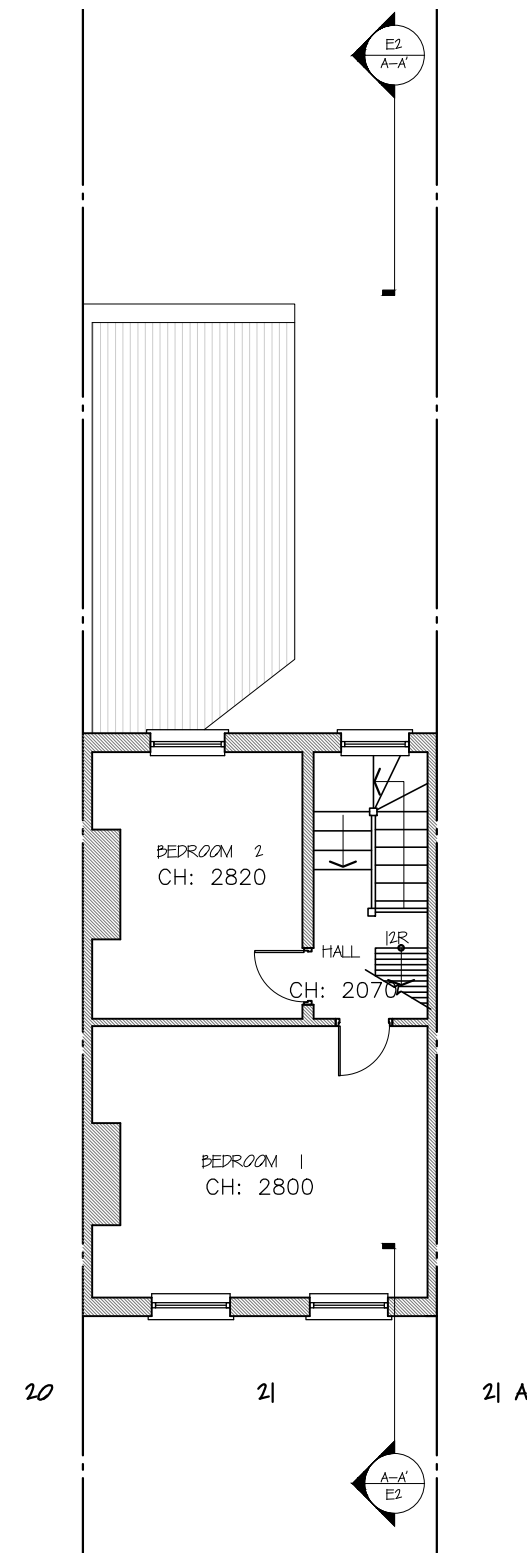

Existing First Floor

1:100

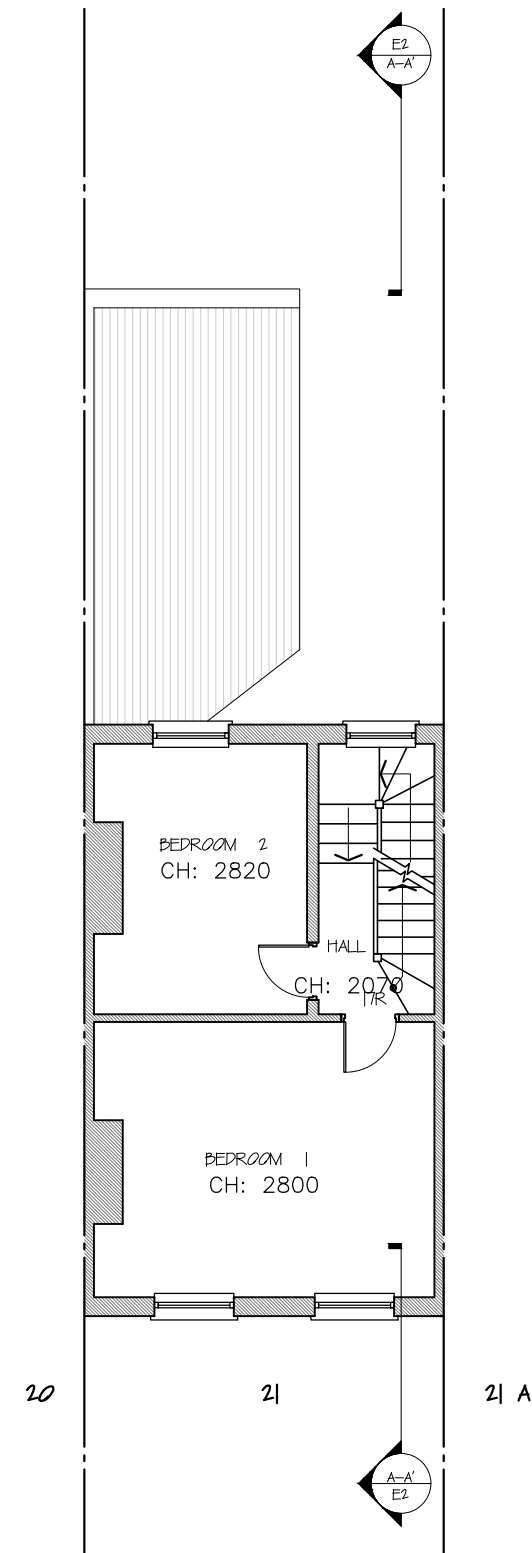

Proposed First Floor

1:100

- NOTES:
- all works to be carried out in accordance with current building regulations.
  - all dimensions / levels to be checked and verified on site before commencing any work and any discrepancies to be reported to the office immediately.
  - This drawing to be read in conjunction with contract documents, project working drawings, specification, all consultants / specialist drawings, details and specification.
  - All materials to be used in the construction of the external surfaces of the new works shall match those in the existing building.

© The material produced by MoreSpace TM CLIENT:  
is copyrighted under UK & international law  
and is solely for the use of MoreSpace TM Mr & Mrs J Butterworth  
and those of which are explicitly  
authorised; in no case can this material be DRAWING TITLE:  
used by any other party, without prior  
written consent. All rights reserved.

Ground and First Floor Plans

JOB TITLE:  
Proposed Loft Conversion

JOB REF / ADDRESS:  
LW201500127 21 College Lane NW5 1BJ (Butterworth)

SCALE: DATE:  
1/100 @ A3 August 15  
1/50 @ A3


PP Ref:  
PP-

JOB NO: DRAWING NO:  
LW201500127 01

PHASE:  
Planning

DRAWN BY:  
SDA

REVISION:  
00

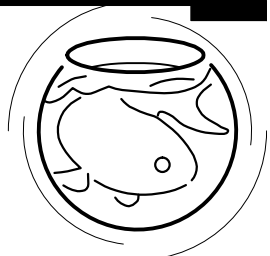


MORE  
SPACE

HEAD OFFICE  
112 GUNNERSBURY AVENUE,  
TEL: 020 8896 0777  
LONDON, W5 4HB.  
FAX: 020 8896 2200


0 100 200

0 50 100

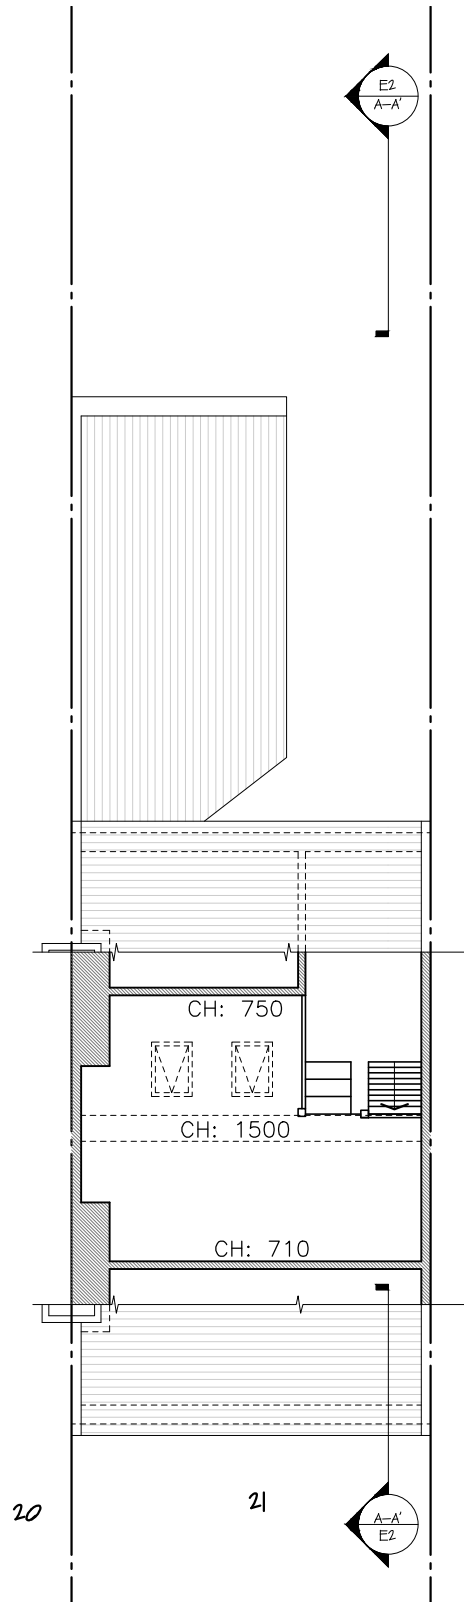


Existing Loft Floor

1:100

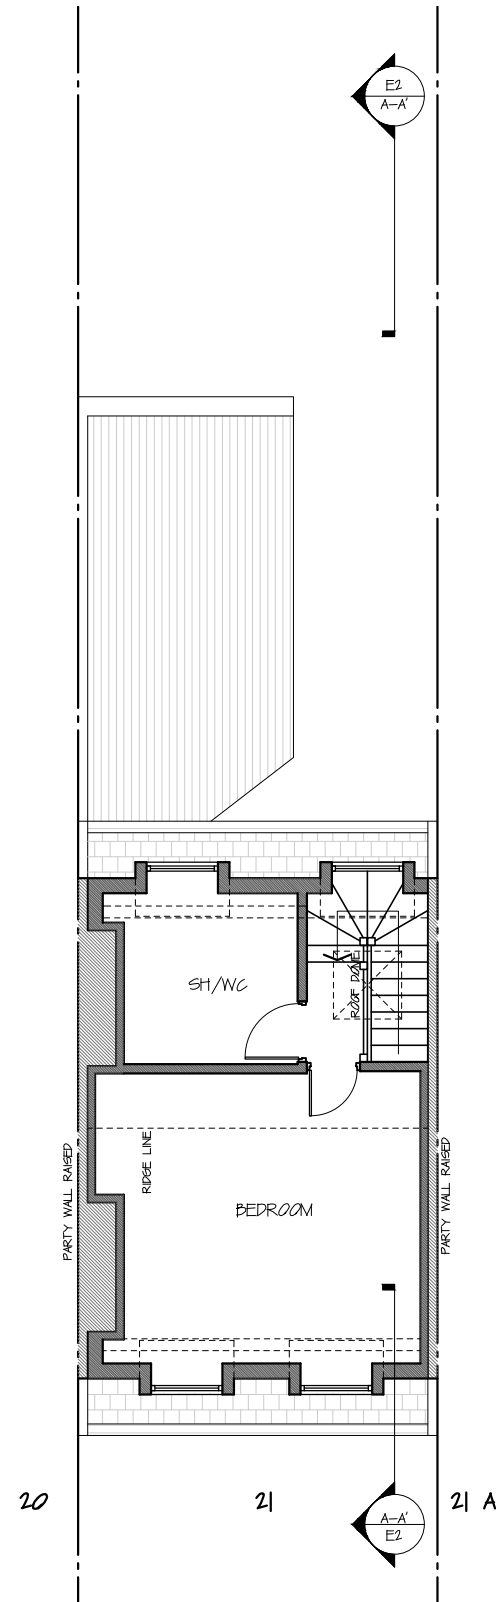


Proposed Loft Floor

1:100

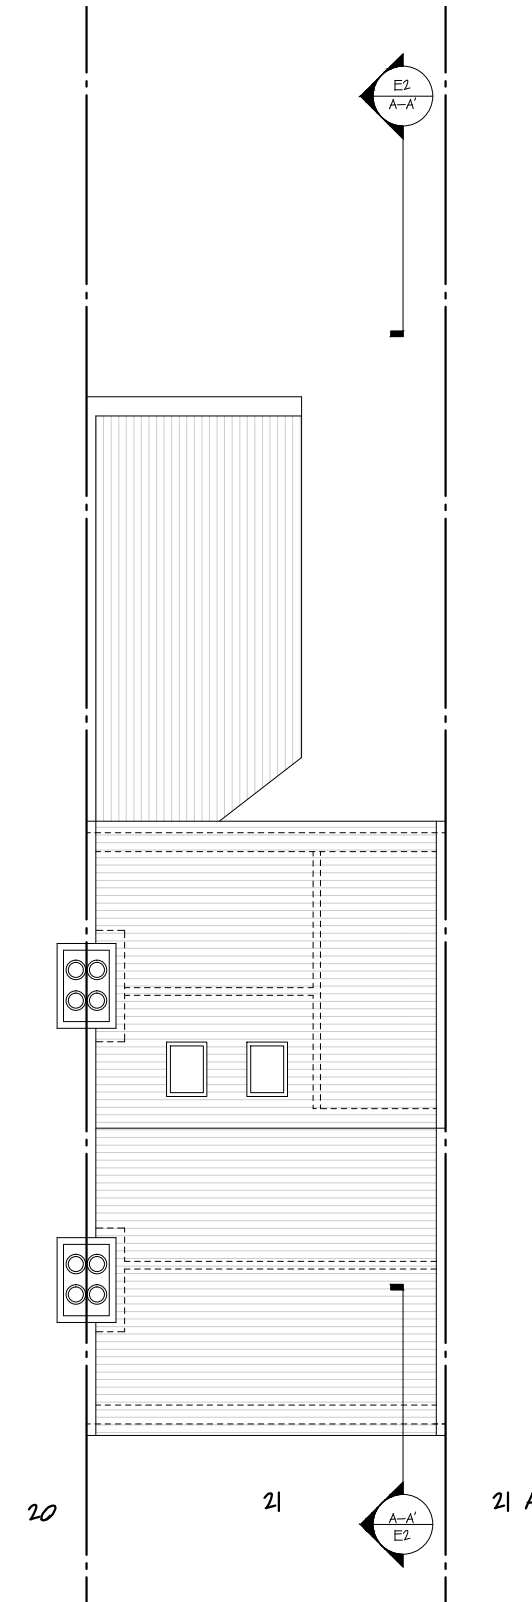

Existing Roof Plan

1:100

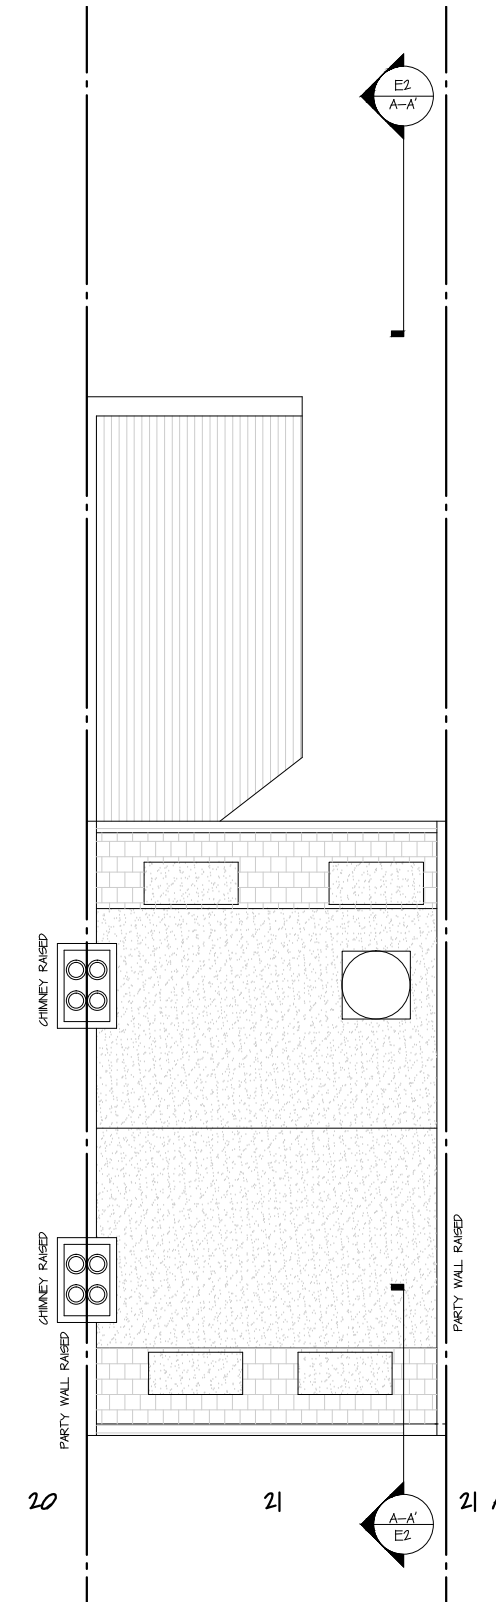

Proposed Roof Plan

1:100

- NOTES:
- all works to be carried out in accordance with current building regulations.
  - all dimensions / levels to be checked and verified on site before commencing any work and any discrepancies to be reported to the office immediately.
  - This drawing to be read in conjunction with contract documents, project working drawings, specification, all consultants / specialist drawings, details and specification.
  - All materials to be used in the construction of the external surfaces of the new works shall match those in the existing building.

© The material produced by MoreSpace TM CLIENT:  
is copyrighted under UK & international law  
and is solely for the use of MoreSpace TM Mr & Mrs J Butterworth  
and those of which are explicitly authorised; in no case can this material be used by any other party, without prior written consent. All rights reserved.

DRAWING TITLE:  
Loft Floor and Roof Plans

JOB TITLE:  
Proposed Loft Conversion

JOB REF / ADDRESS:  
LW201500127 21 College Lane NW5 1BJ (Butterworth)

SCALE: DATE:  
1/100 @ A3 August 15  
1/50 @ A3

PP Ref:  
PP-  
JOB NO:  
LW201500127


PHASE:  
Planning  
DRAWING NO:  
02

DRAWN BY:  
SDA  
REVISION:  
00




MORE  
SPACE

HEAD OFFICE  
112 GUNNERSBURY AVENUE,  
TEL: 020 8896 0777  
LONDON, W5 4HB.  
FAX: 020 8896 2200

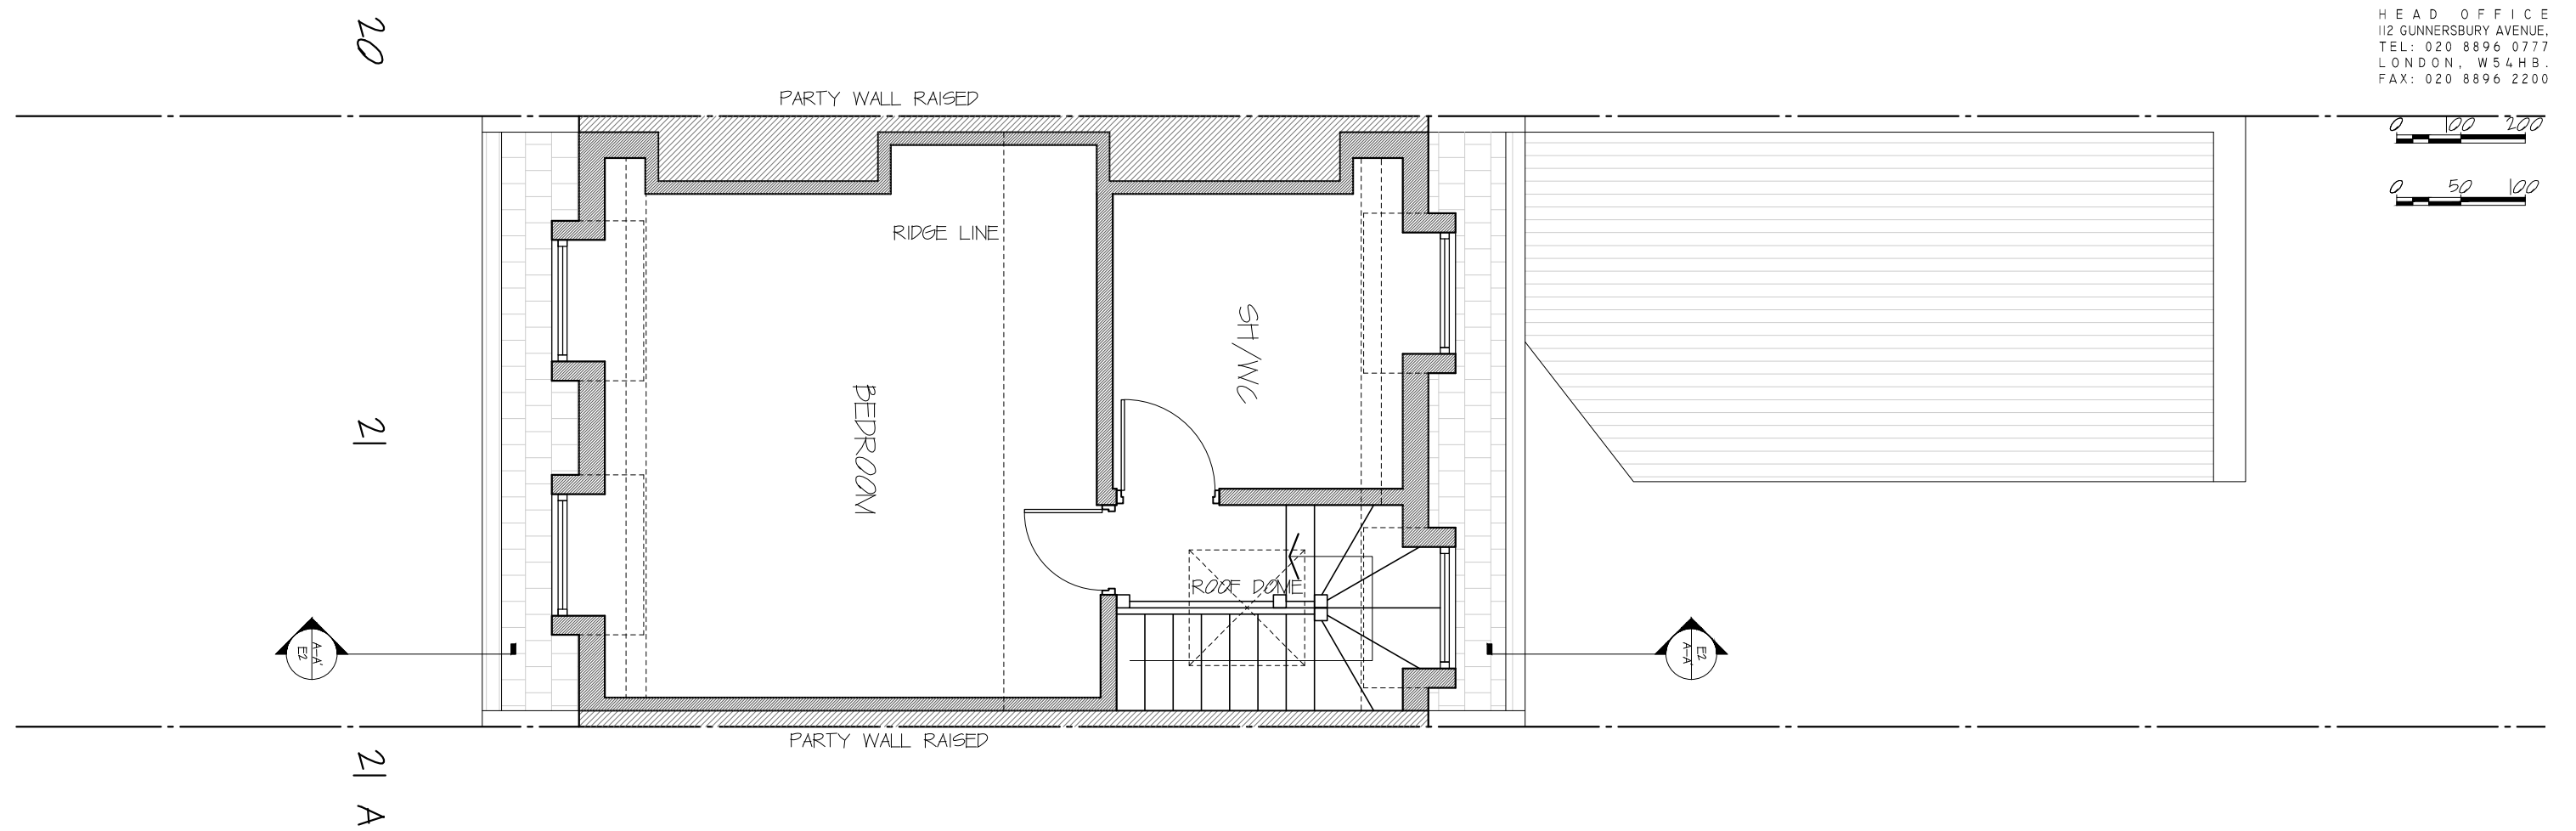

Proposed Loft Plan  
1:50

NOTES:	<ul style="list-style-type: none"><li>all works to be carried out in accordance with current building regulations.</li><li>all dimensions / levels to be checked and verified on site before commencing any work and any discrepancies to be reported to the office immediately.</li><li>This drawing to be read in conjunction with contract documents, project working drawings, specification, all consultants / specialist drawings, details and specification.</li><li>All materials to be used in the construction of the external surfaces of the new works shall match those in the existing building.</li></ul>	© The material produced by MoreSpace TM CLIENT: Mr & Mrs J Butterworth is copyrighted under UK & international law and is solely for the use of MoreSpace TM and those of which are explicitly authorised; in no case can this material be used by any other party, without prior written consent. All rights reserved.	DRAWING TITLE: Loft Plan	JOB TITLE:	SCALE:	DATE:	PP Ref:	PHASE:	DRAWN BY:
				Proposed Loft Conversion	1/100 @ A3 1/50 @ A3	August 15	PP-	Planning	SDA
				JOB REF / ADDRESS:	LW201500127 21 College Lane NW5 1BJ (Butterworth)		JOB NO:	DRAWING NO:	REVISION:
							LW201500127	03	00

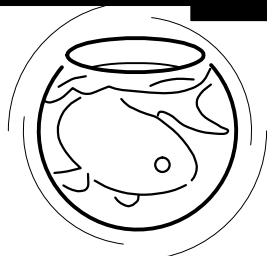

MORE  
SPACE

HEAD OFFICE  
112 GUNNERSBURY AVENUE,  
TEL: 020 8896 0777  
LONDON, W5 4HB.  
FAX: 020 8896 2200


0 100 200

0 50 100



Existing Front Elevation

1:100

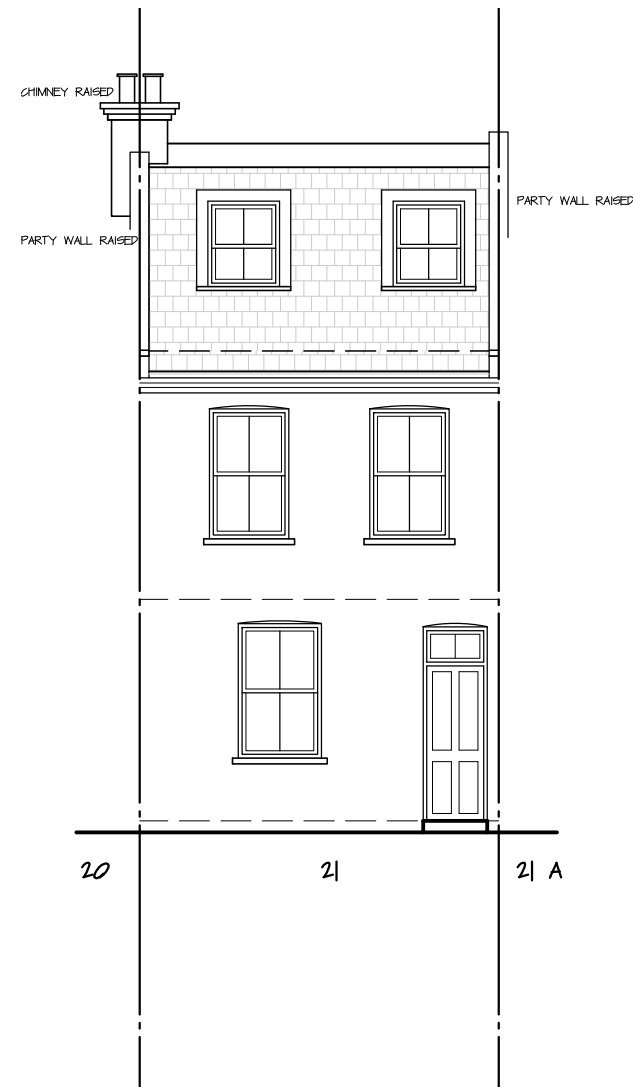

Proposed Front Elevation

1:100



Existing Rear Elevation

1:100



Proposed Rear Elevation

1:100

- NOTES:
- all works to be carried out in accordance with current building regulations.
  - all dimensions / levels to be checked and verified on site before commencing any work and any discrepancies to be reported to the office immediately.
  - This drawing to be read in conjunction with contract documents, project working drawings, specification, all consultants / specialist drawings, details and specification.
  - All materials to be used in the construction of the external surfaces of the new works shall match those in the existing building.

© The material produced by MoreSpace TM CLIENT:  
is copyrighted under UK & international law  
and is solely for the use of MoreSpace TM Mr & Mrs J Butterworth  
and those of which are explicitly  
authorised; in no case can this material be DRAWING TITLE:  
used by any other party, without prior  
written consent. All rights reserved. Elevations

JOB TITLE:  
Proposed Loft Conversion

JOB REF / ADDRESS:  
LW201500127 21 College Lane NW5 1BJ (Butterworth)

SCALE: DATE:  
1/100 @ A3 August 15  
1/50 @ A3

PP Ref:  
PP-

JOB NO: DRAWING NO:  
LW201500127 04

PHASE:  
Planning

REVISION:  
00

DRAWN BY:  
SDA




MORE  
SPACE

HEAD OFFICE  
112 GUNNERSBURY AVENUE,  
TEL: 020 8896 0777  
LONDON, W5 4HB.  
FAX: 020 8896 2200

0 100 200

0 50 100

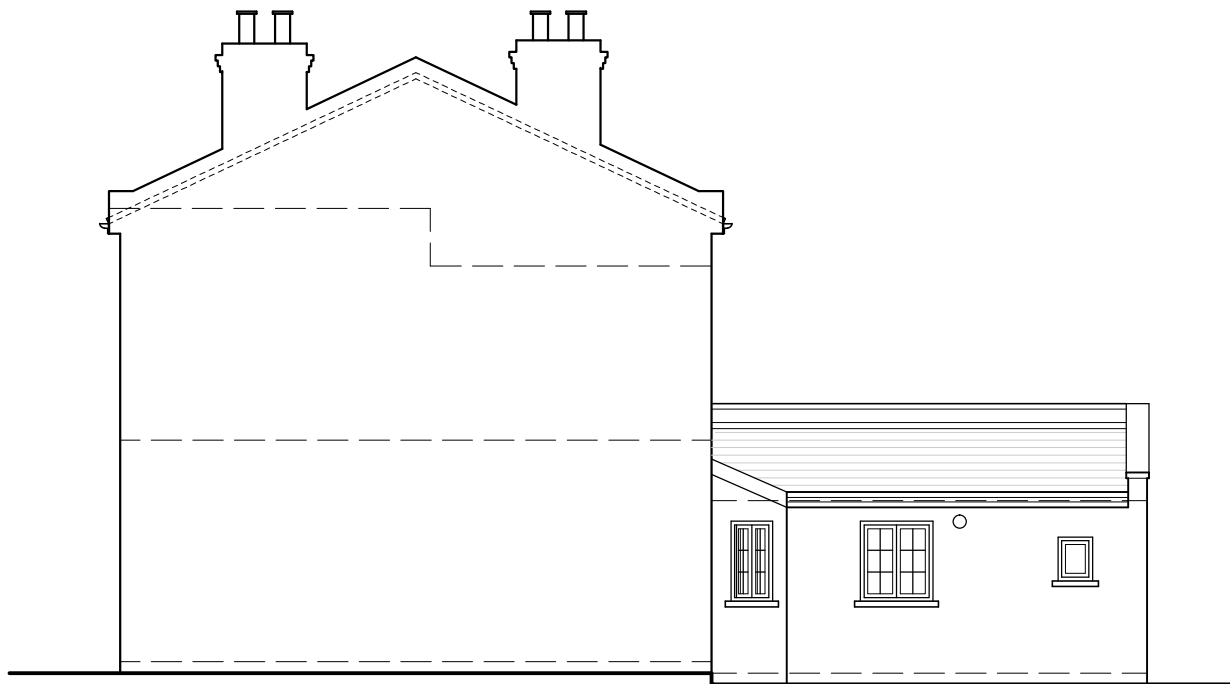

Existing Side Elevation

1:100



Proposed Side Elevation

1:100

- NOTES:
- all works to be carried out in accordance with current building regulations.
  - all dimensions / levels to be checked and verified on site before commencing any work and any discrepancies to be reported to the office immediately.
  - This drawing to be read in conjunction with contract documents, project working drawings, specification, all consultants / specialist drawings, details and specification.
  - All materials to be used in the construction of the external surfaces of the new works shall match those in the existing building.

© The material produced by MoreSpace TM CLIENT:  
is copyrighted under UK & international law  
and is solely for the use of MoreSpace TM Mr & Mrs J Butterworth  
and those of which are explicitly  
authorised; in no case can this material be DRAWING TITLE:  
used by any other party, without prior  
written consent. All rights reserved. Side Elevation

JOB TITLE:

Proposed Loft Conversion

JOB REF / ADDRESS:

LW201500127 21 College Lane NW5 1BJ (Butterworth)

SCALE: DATE:

1/100 @ A3 August 15  
1/50 @ A3

PP Ref:

PP-

JOB NO:

LW201500127

PHASE:

Planning

DRAWING NO:


05

DRAWN BY:

SDA

REVISION:

00

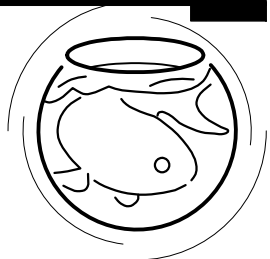

MORE  
SPACE

HEAD OFFICE  
112 GUNNERSBURY AVENUE,  
TEL: 020 8896 0777  
LONDON, W5 4HB.  
FAX: 020 8896 2200

0 100 200

0 50 100



Existing Section A-A(2)

1:100



Proposed Section A-A(2)

1:100

- NOTES:
- all works to be carried out in accordance with current building regulations.
  - all dimensions / levels to be checked and verified on site before commencing any work and any discrepancies to be reported to the office immediately.
  - This drawing to be read in conjunction with contract documents, project working drawings, specification, all consultants / specialist drawings, details and specification.
  - All materials to be used in the construction of the external surfaces of the new works shall match those in the existing building.

© The material produced by MoreSpace TM is copyrighted under UK & international law and is solely for the use of MoreSpace TM and those of which are explicitly authorised; in no case can this material be used by any other party, without prior written consent. All rights reserved.

CLIENT:  
Mr & Mrs J Butterworth

DRAWING TITLE:  
Section A-A

JOB TITLE:  
Proposed Loft Conversion

JOB REF / ADDRESS:  
LW201500127 21 College Lane NW5 1BJ (Butterworth)

SCALE: 1/100 @ A3  
1/50 @ A3

DATE: August 15

PP Ref:  
PP-

JOB NO: LW201500127

PHASE: Planning

DRAWING NO: 06

DRAWN BY: SDA

REVISION: 00