


Proposed Front Elevation (fronts onto Neal St)

Proposed Elevations 1:100@A3

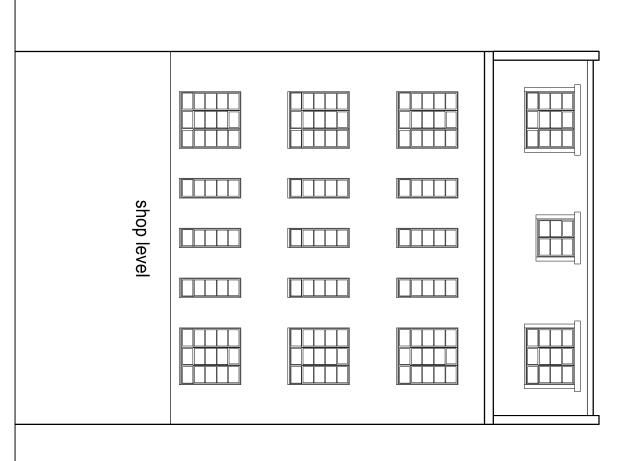

xx xx:xx:xx xxx

Date

Proposed Rear Elevation



Origin Housing

54 & 56 Neal Street, London, WC2H 9PA, Window Replacement

Proposed Southwest & NorthEast Elevations

Scale 1:100@A3 Job No 3939 Drawn MH Drawing No 002 Date 06.08.15 Approved JS Stage PL Rev

This drawing is the copyright of Arcus. Contractors must check all dimensions on site. Do not scale the drawings. Only "igured dimensions are to be worked to.