


**Notes**  
 This drawing may be scaled for the purposes of Planning Applications, Land Registry and for Legal plans where the scale bar is used, and where it verifies that the drawing is an original or an accurate copy. It may not be scaled for construction purposes.  
 Always refer to figured dimensions. All dimensions are to be checked on site. Discrepancies and/or ambiguities between this drawing and information given elsewhere must be reported immediately to this office for clarification before proceeding. All drawings are to be read in conjunction with the specification and all works to be carried out in accordance with latest British Standards / Codes of Practice.

# Grays Inn Road

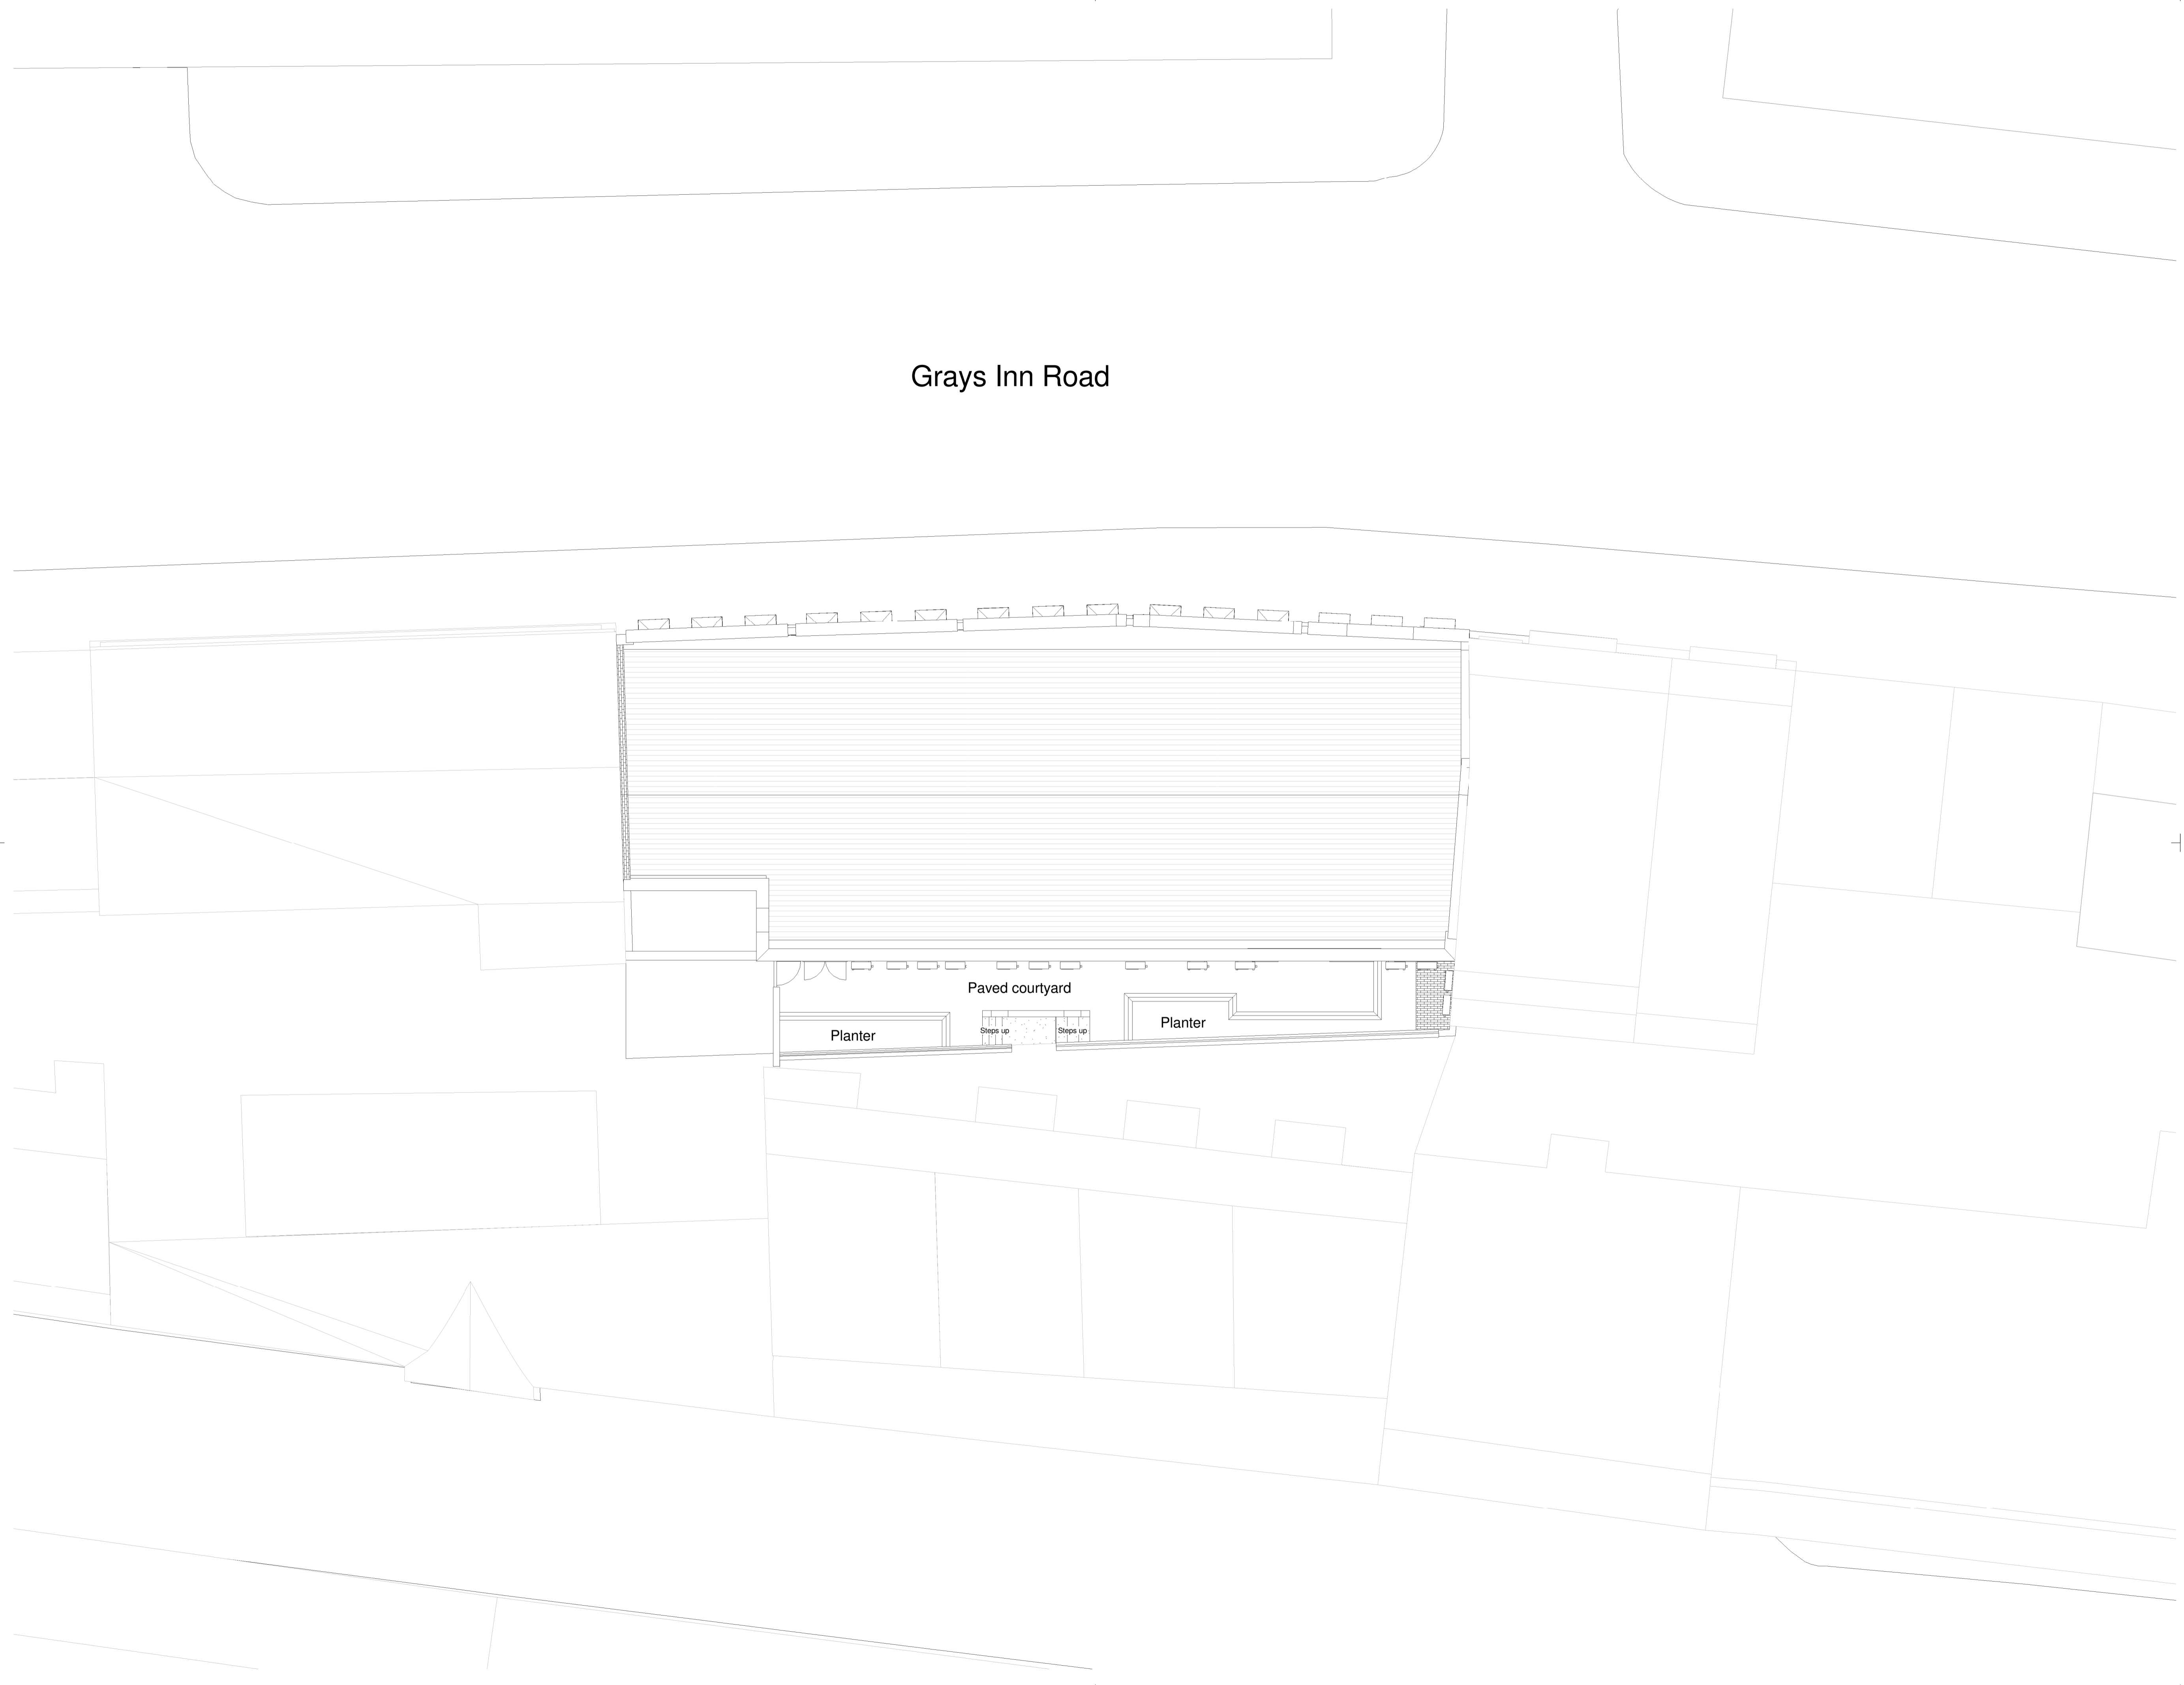

Rev	Date	Init	Notes	Clkd



Client  
**Charles Darwin House Limited**

Drawing Originator  
**AWW** inspired environments  
 London - 7 Birchen Lane, London, EC3N 3BW 020 7160 6000  
 Bristol - Rivergate House, Bristol, BS1 1LS 0117 922 2025  
 Plymouth - Eslet Quay House, Plymouth, PL4 0HN 01752 261 262  
 RIBA Chartered Practice www.aww-uk.com

Project Title  
**107 Grays Inn Road  
 London  
 WC1X 8TZ**

Drawing Title  
**Existing Site Plan**

Scale	Sheet	Drawn	Checked	Date
1 : 100	A1	SW	NM	Oct 13
Status	Project No.			
<b>PLANNING</b>	<b>3257</b>			
Drawing Reference	Drawing No.	Revision		
<b>GRA-AWW-A-DWG</b>	<b>1001</b>			