


Notes
 This drawing may be scaled for the purposes of Planning Applications, Land Registry and for Legal plans where the scale bar is used, and where it verifies that the drawing is an original or an accurate copy. It may not be scaled for construction purposes.
 Always refer to figured dimensions. All dimensions are to be checked on site. Discrepancies and/or ambiguities between this drawing and information given elsewhere must be reported immediately to the office for clarification before proceeding. All drawings are to be read in conjunction with the specification and all works to be carried out in accordance with latest British Standards / Codes of Practice.

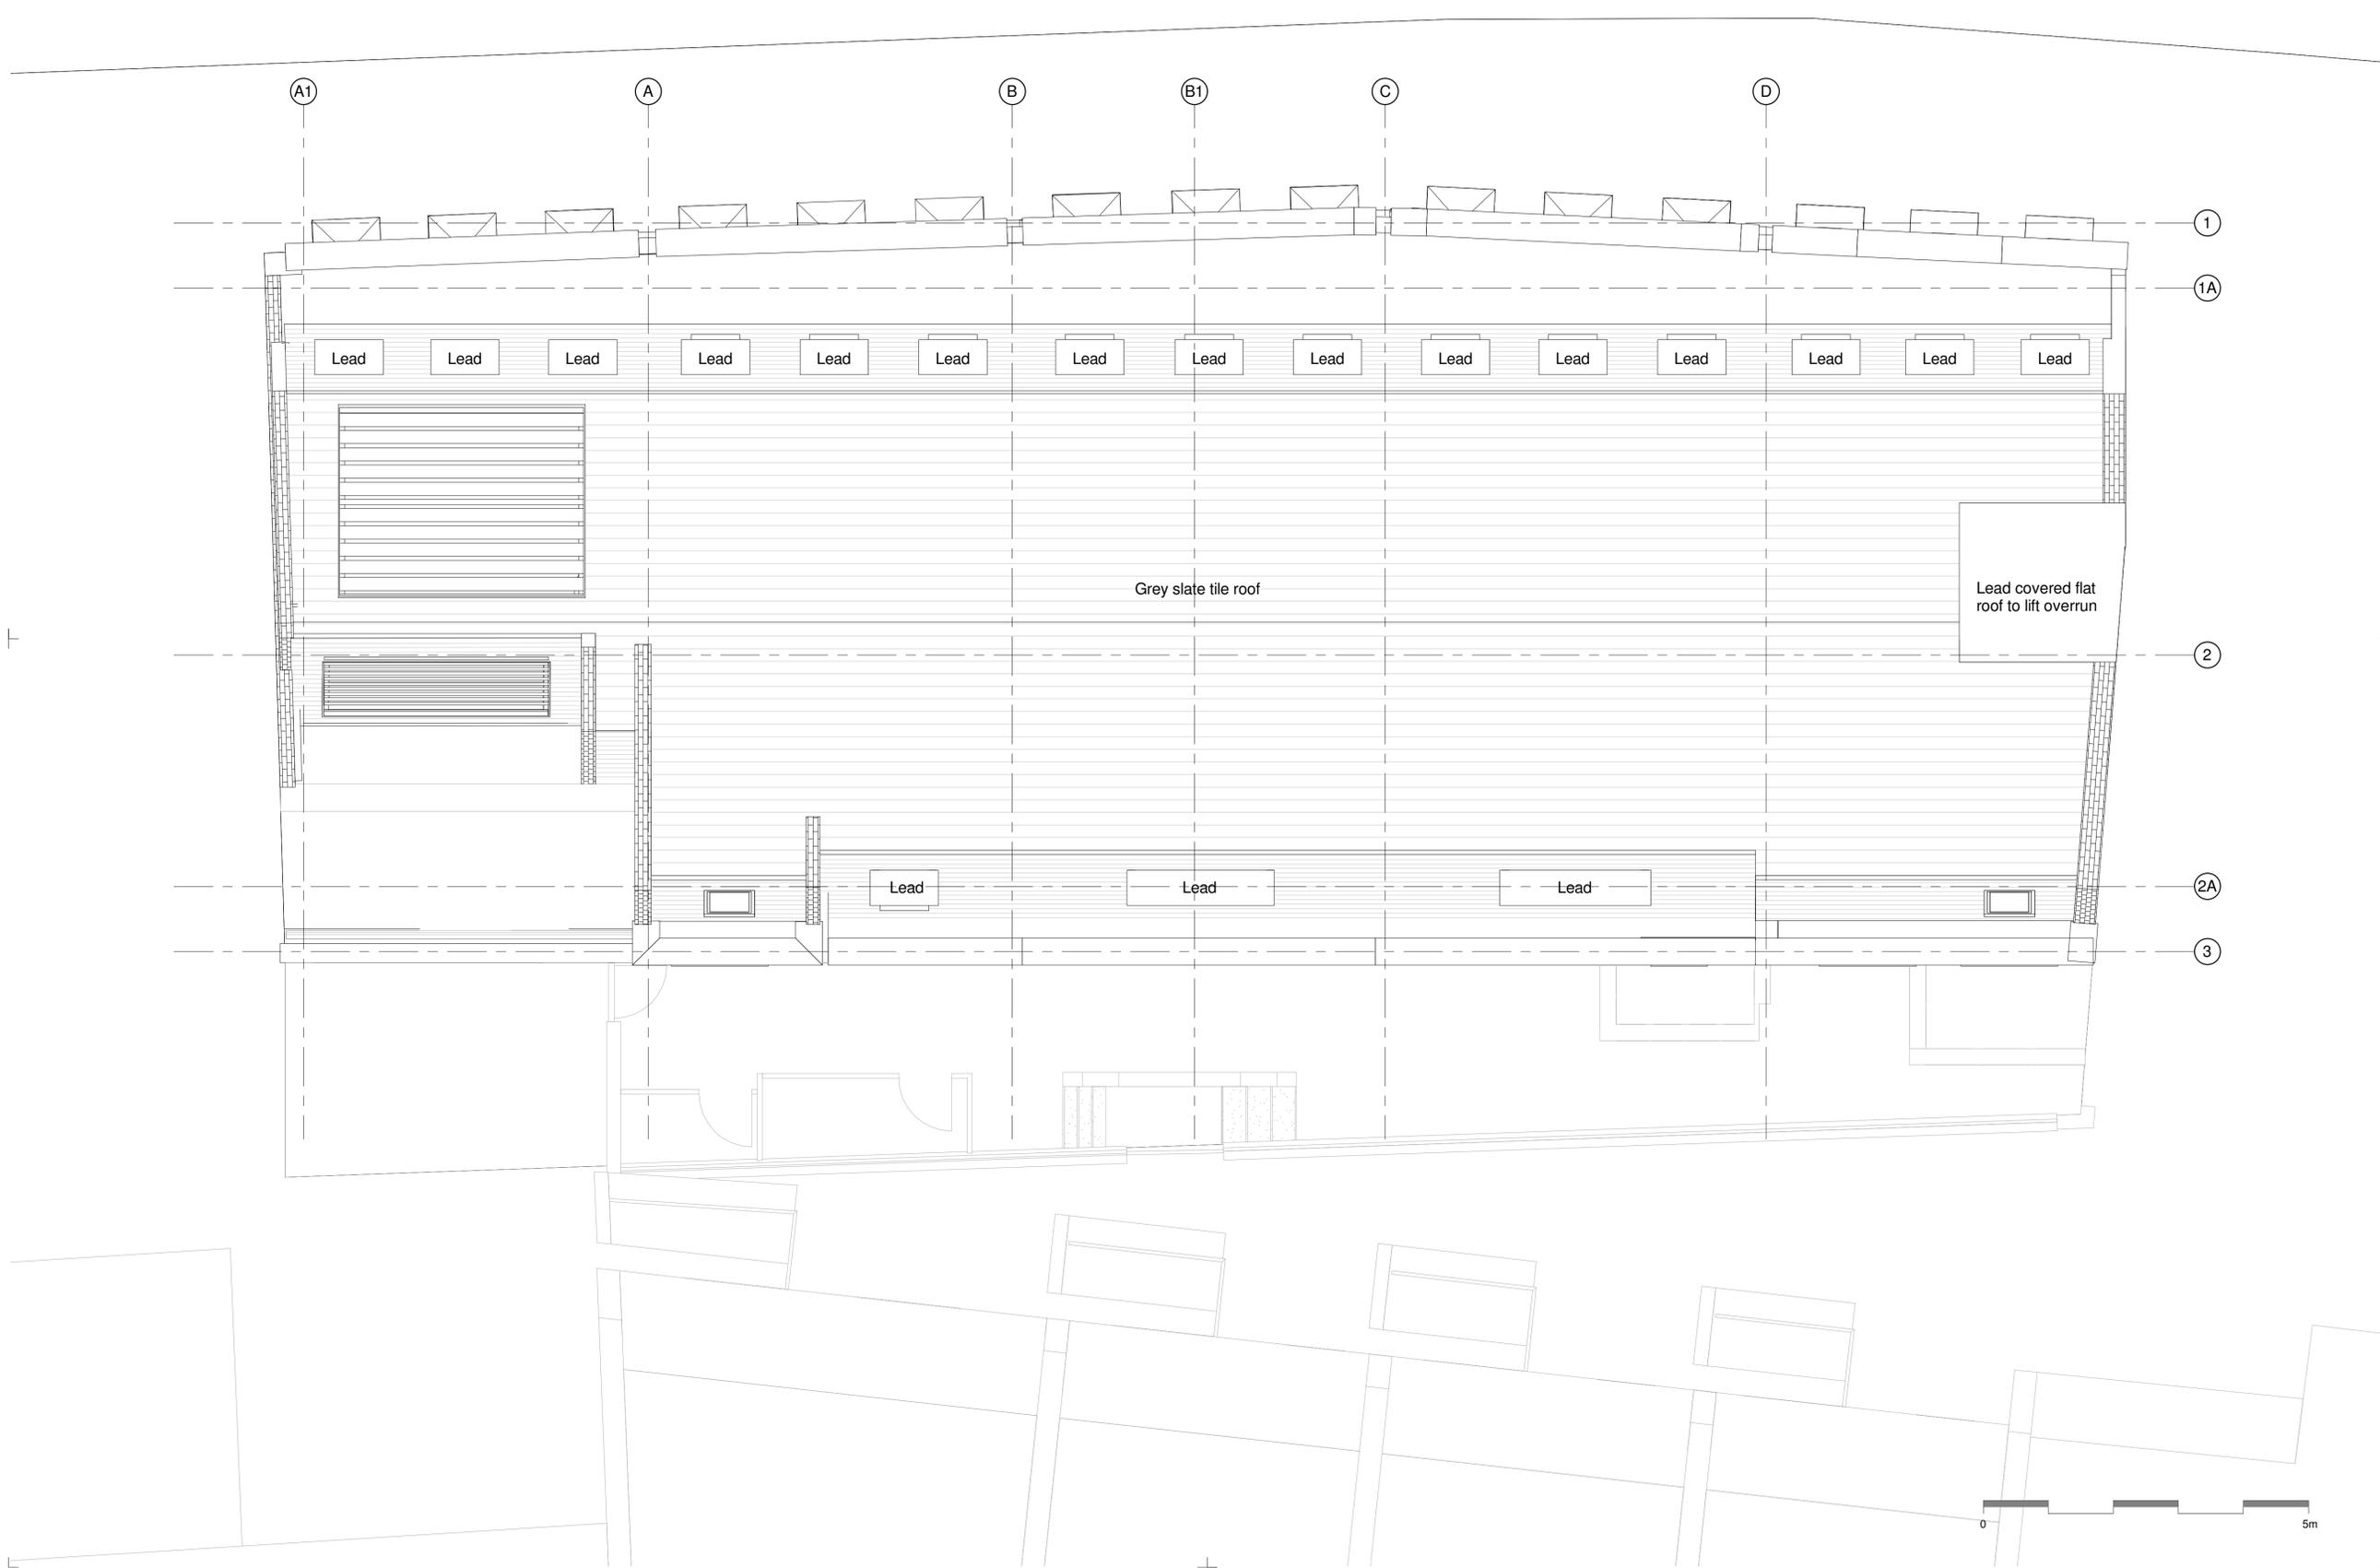

Rev	Date	Init	Notes	Chkd
H	11/08/15	JM	Planning resubmission	JB
G	24/03/14	DI	General Updates	NM
F	22/03/14	DI	Plant Room information	NM
E	02/07/14	IS	CONSTRUCTION ISSUE	NM
D	13/02/14	IS	CONTRACT ISSUE	NM
C	03/02/14	IS	Scale bar added	NM
B	27/01/14	IS	Fourth floor extension reduced by 20m ² to be below the DP1 policy area of 200m ²	NM
A	07/11/13	IS	Tender Issue	NM



Client
Charles Darwin House Limited

Drawing Originator
AWW inspired environments
 London - 7 Bechen Lane, London, EC3V 3EW 020 7160 6000
 Bristol - Riverside House, Bristol, BS1 3LS 0117 952 2525
 Plymouth - East Quay House, Plymouth, PL4 0HN 01752 261 282
 RIBA Chartered Practice www.aww-uk.com

Project Title
**107 Grays Inn Road
 London
 WC1X 8TZ**

Drawing Title
Proposed Roof Plan

Scale	Sheet	Drawn	Checked	Date
1 : 50	A1	SW	NM	Oct 13
Status	Project No.			
CONSTRUCTION	3257			
Drawing Reference	Drawing No.	Revision		
GRA-AWW-A-DWG	2155	H		