


McGregor Associates
 Chartered Architects
 10 Remond Place,
 Marble Arch, NW1 6LE
 Tel: 01622 769755
 Fax: 01622 768407
 email: info@mcgregor.co.uk



MGA

'SP' represents ceiling incorporating downlight fittings

[1] represents numbers of photographs incorporated and cross referenced in Design and Access Statement

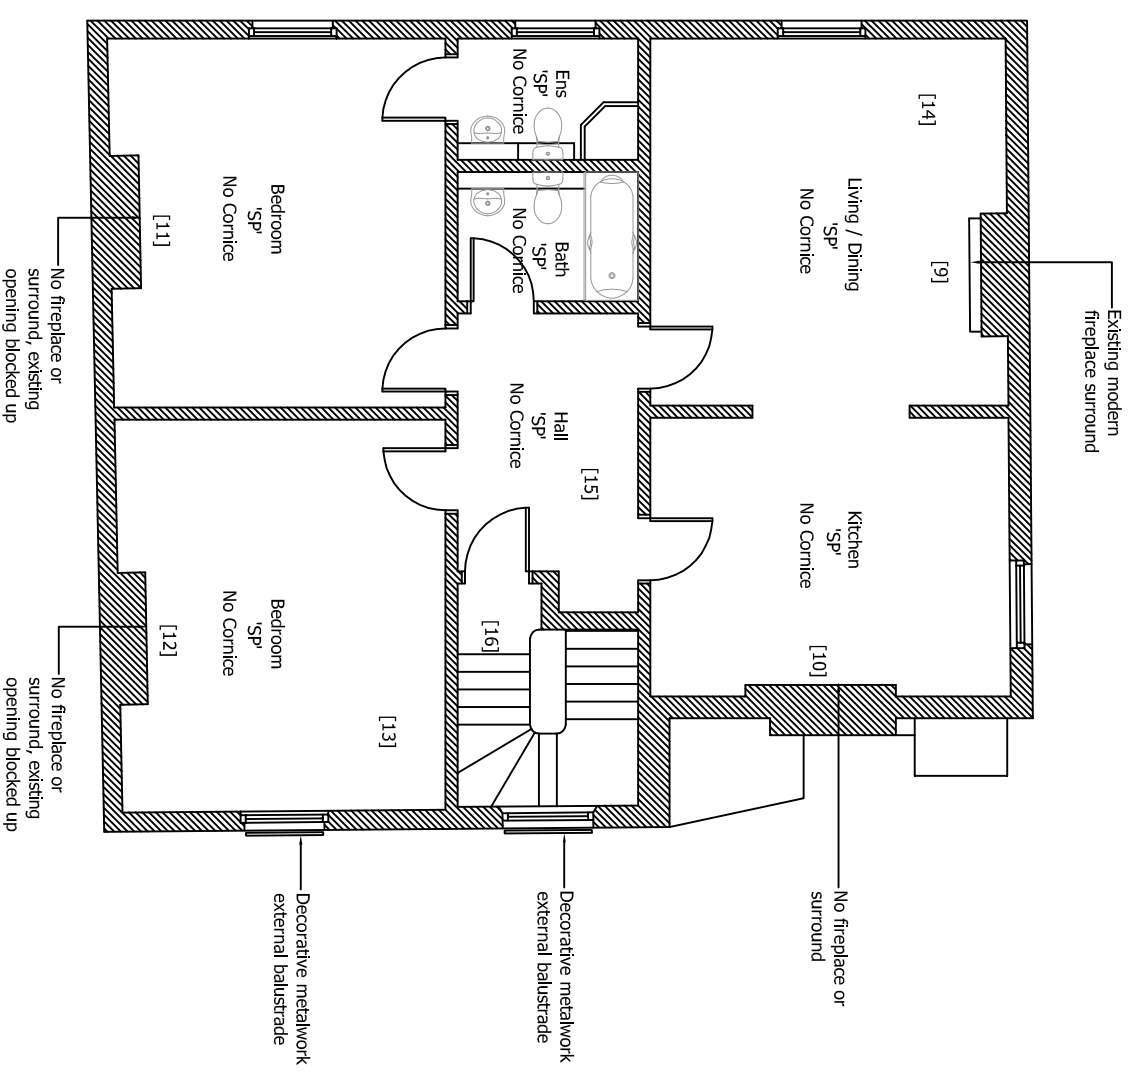

EXISTING SECOND FLOOR PLAN
 SCALE 1:100 @ A3

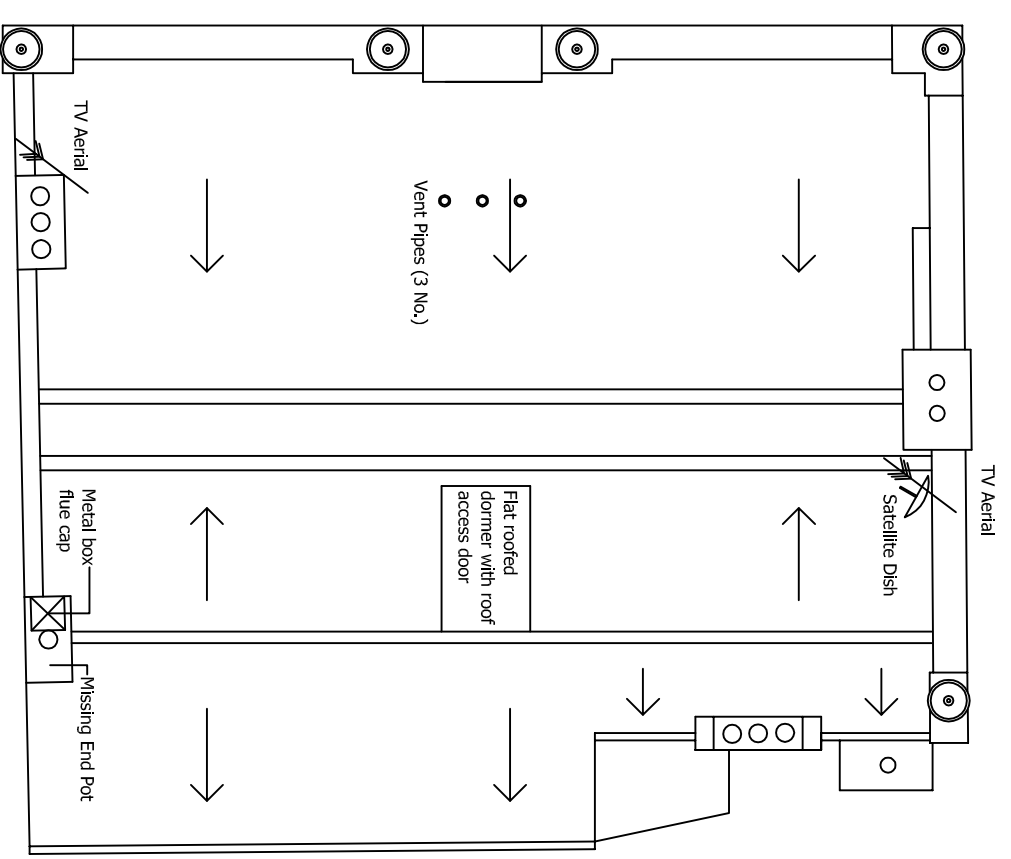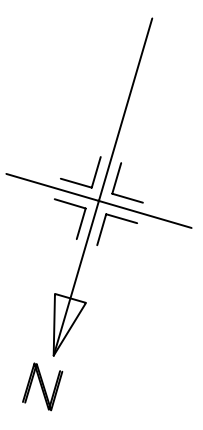

EXISTING ROOF PLAN
 SCALE 1:100 @ A3

MGA McGregor Associates

client
 Haverstock Hill Ltd
 Wescott House
 35 Portland Place,
 London, W1B 1AE

project
 New Residential Development
 94 Haverstock Hill
 London
 NWS ZBD

drawing
 PLANNING DRAWING
 Existing Second Floor & Roof Plans

date	scale	drawn	checked
Oct 2014	1:100@A3	DM	DMG
job no	drawing no	rev	
2014_01	PL 10		