



Notes:-

- Do not scale
- Dimensions are to be checked on site prior to fabrication and construction.
- Any discrepancies must be notified immediately to the architects.
- Structural measurements to be taken from the Structural Engineer's drawings.
- Drawings to be read in conjunction with the specification.

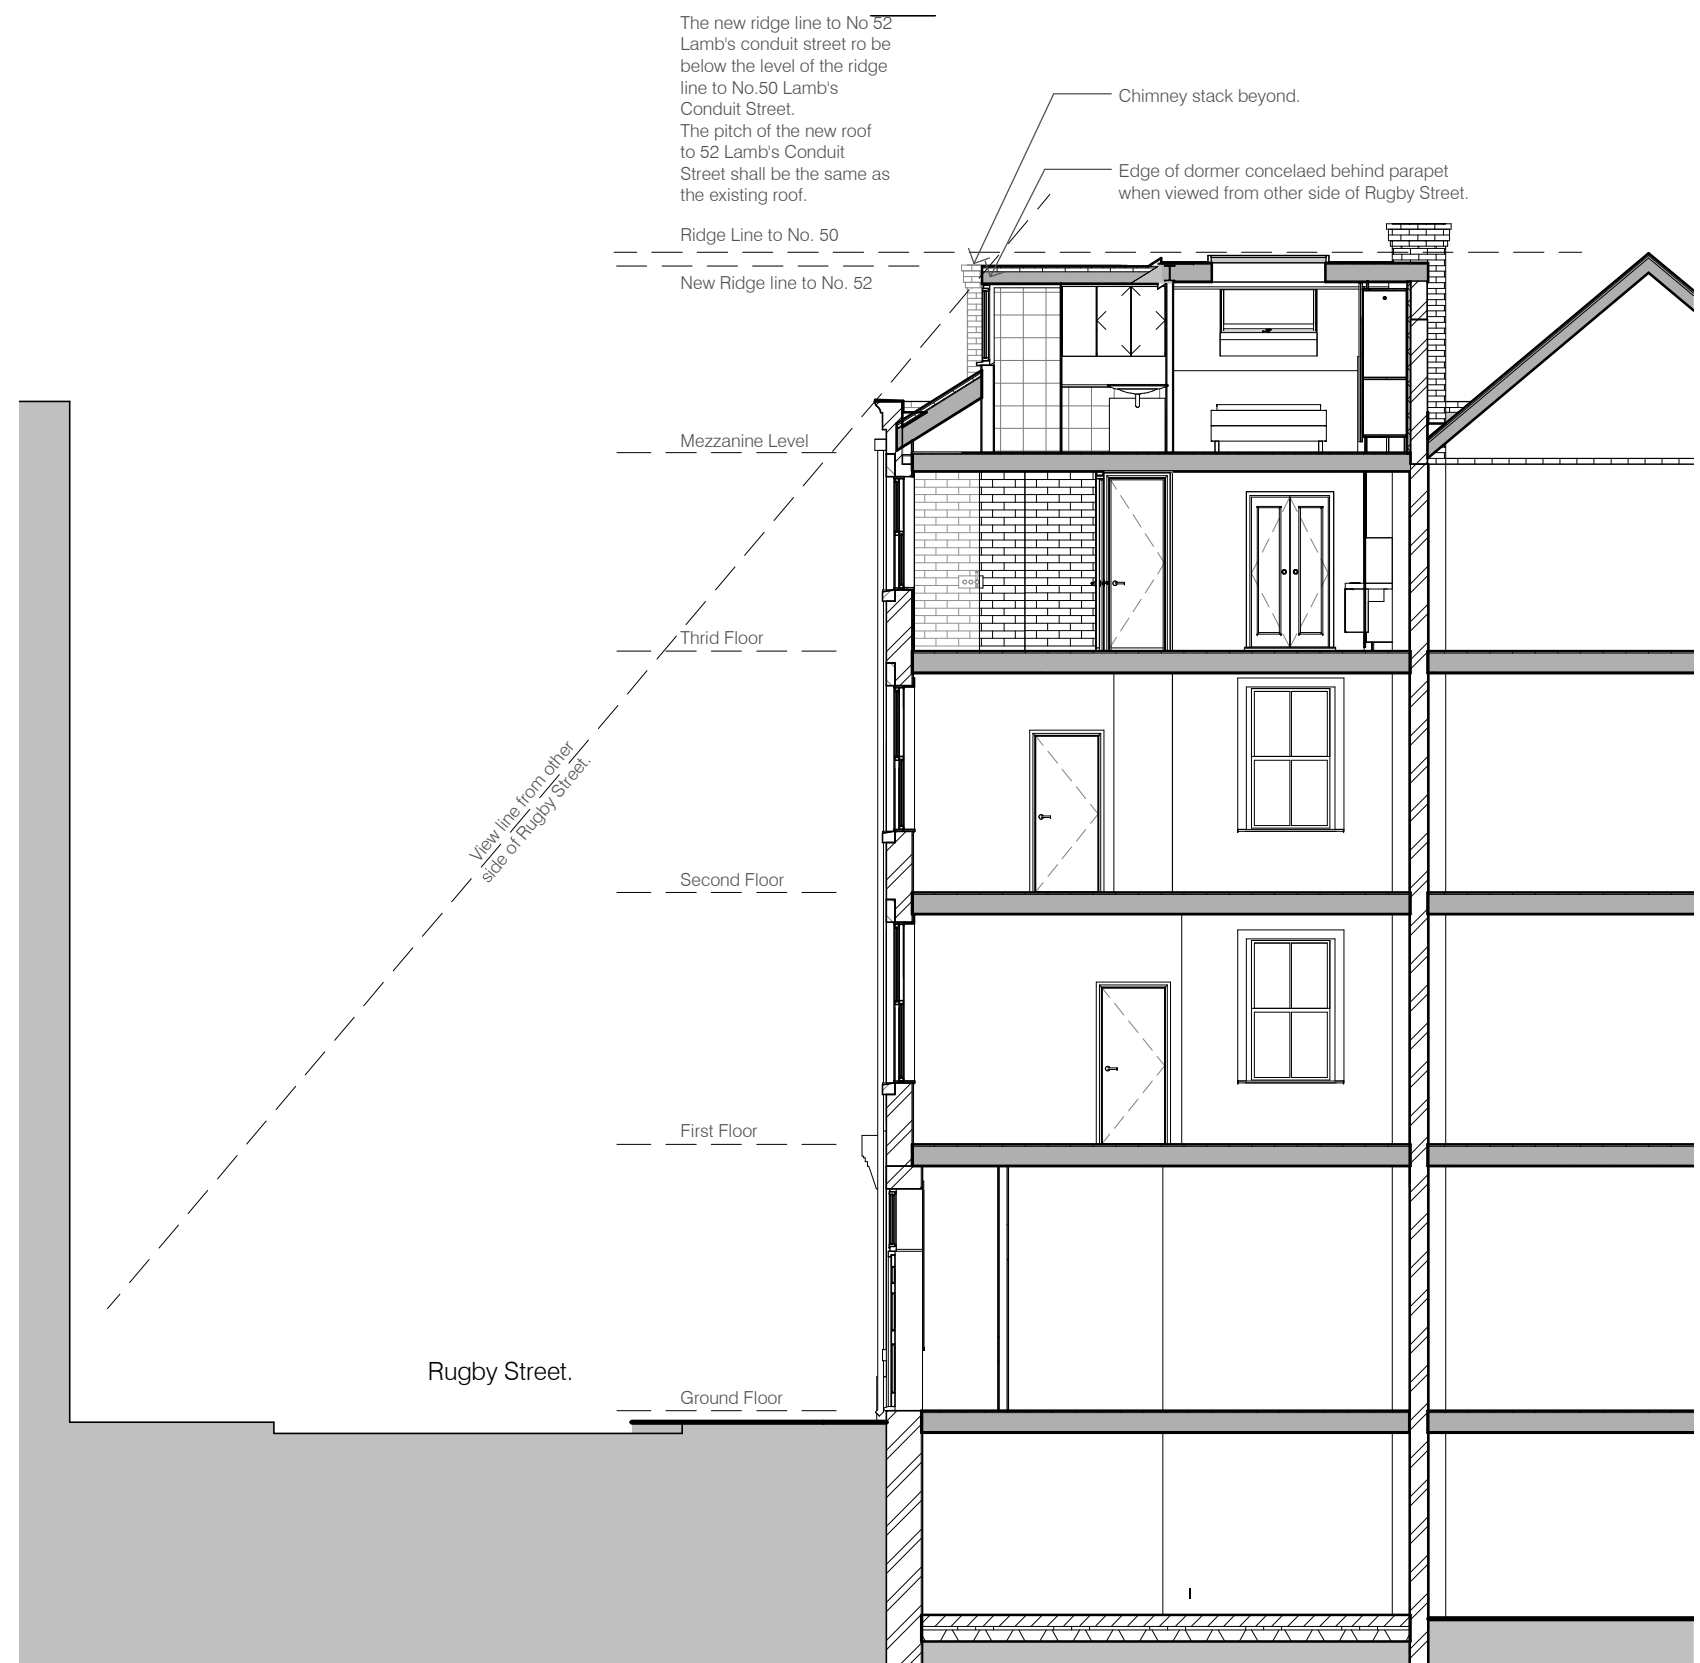

Section 2
through Rugby Street Elevation looking east
1 : 100

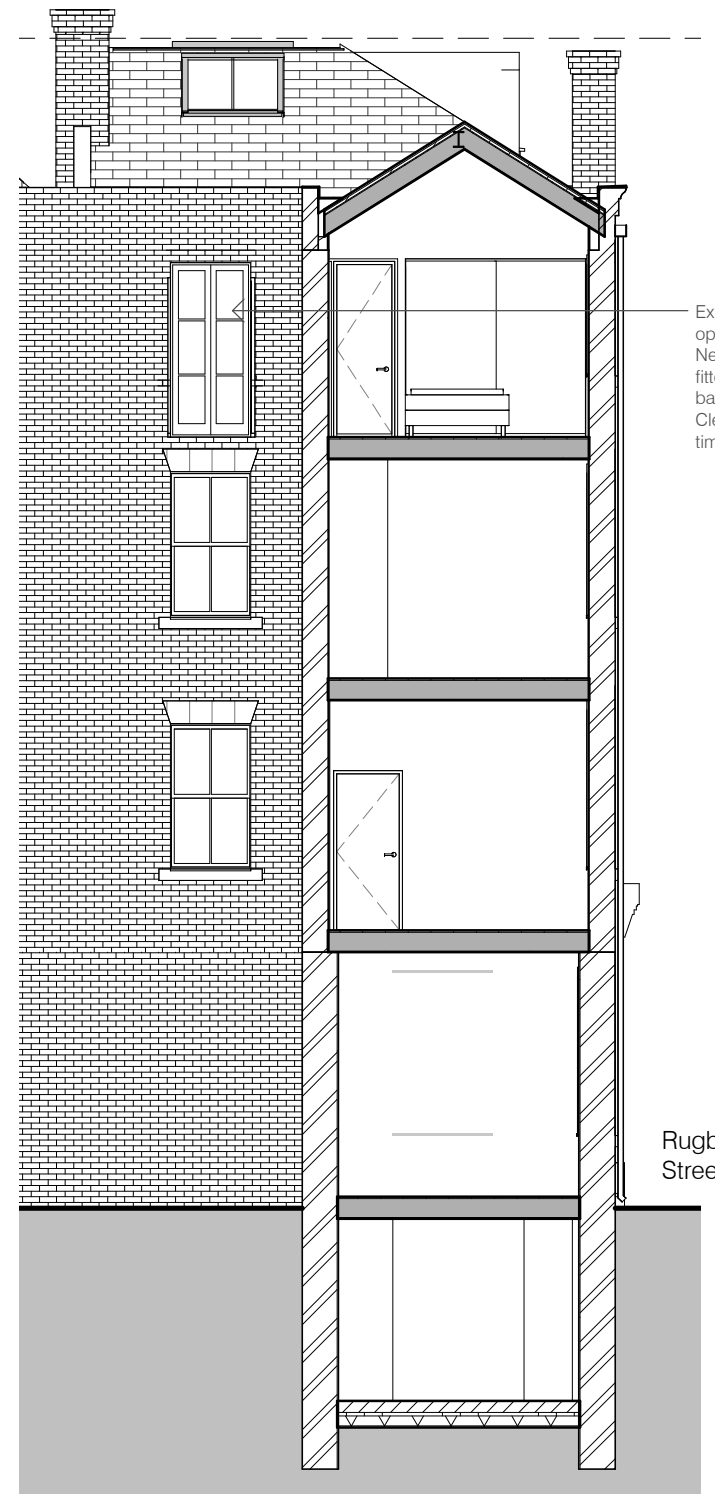

Section 3
East / Rear elevation
through Rugby Street Elevation looking west
1 : 100

Rev A : 11/06/2015
French doors and roof light added to rear elevation.
Rev B : 10/08/2015
Proposed rooflight omitted



Virginie Bahon

Client
Flat 3,
52 Lamb's Conduit St
Project

Proposed Sections 2 & 3

Dwg. name

Drawing no. 1402 / 011

Revision. B

Scale @ A3 1 : 100

Simon Clark : Architect
07951 526 168
sc-a@mail.com

Copyright
SC : A