
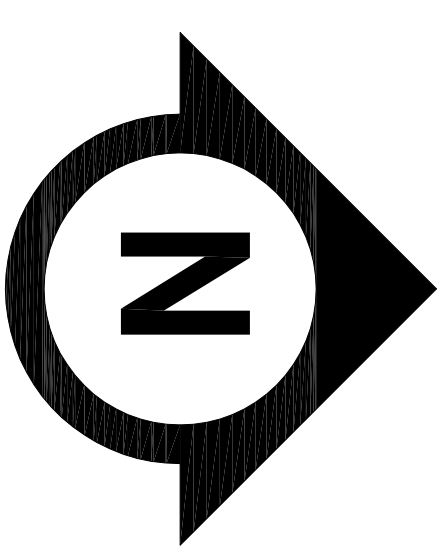


**LEGEND:**

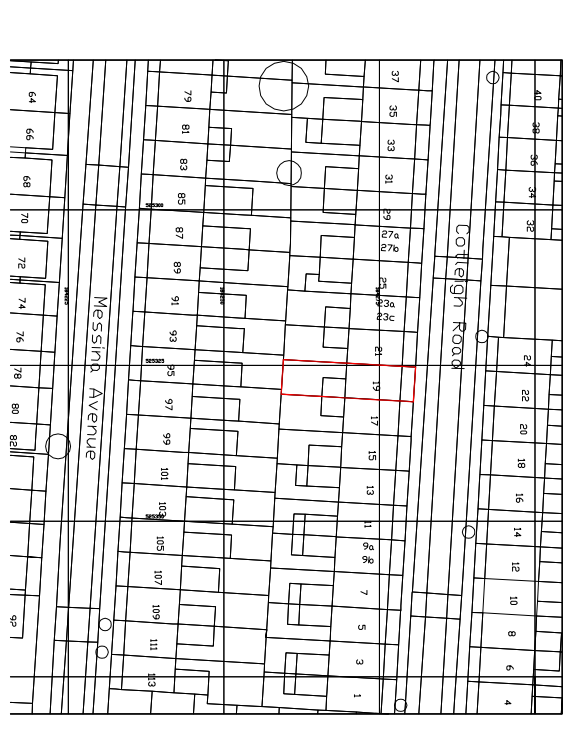

**OS MAP**  
SCALE 1:1250

Amendments:	
Rev#	Description
A	JS 17/03/15 Amendments as per client's request
B	JS 18/03/15 Amendments as per client's request

Project:  
**19 COTTLEIGH ROAD**  
NW6 2NL

Title:  
**Proposed ground floor, first floor, second floor, loft, and roof plan**




**Bluelime LTD**  
Unit 3  
17-19 Bonny Street  
London  
NW1 9PE

T: +44 (0) 844 800 5711  
F: +44 (0) 844 800 5659  
E: info@blueimeltd.com  
W: www.blueimeltd.com


**PLANNING DRAWINGS**

Drawn By: JS Scale: 1:50@ A1 Date: 28/05/15


Drawing Number: **BLC-1494-PP-102 E** Revision:

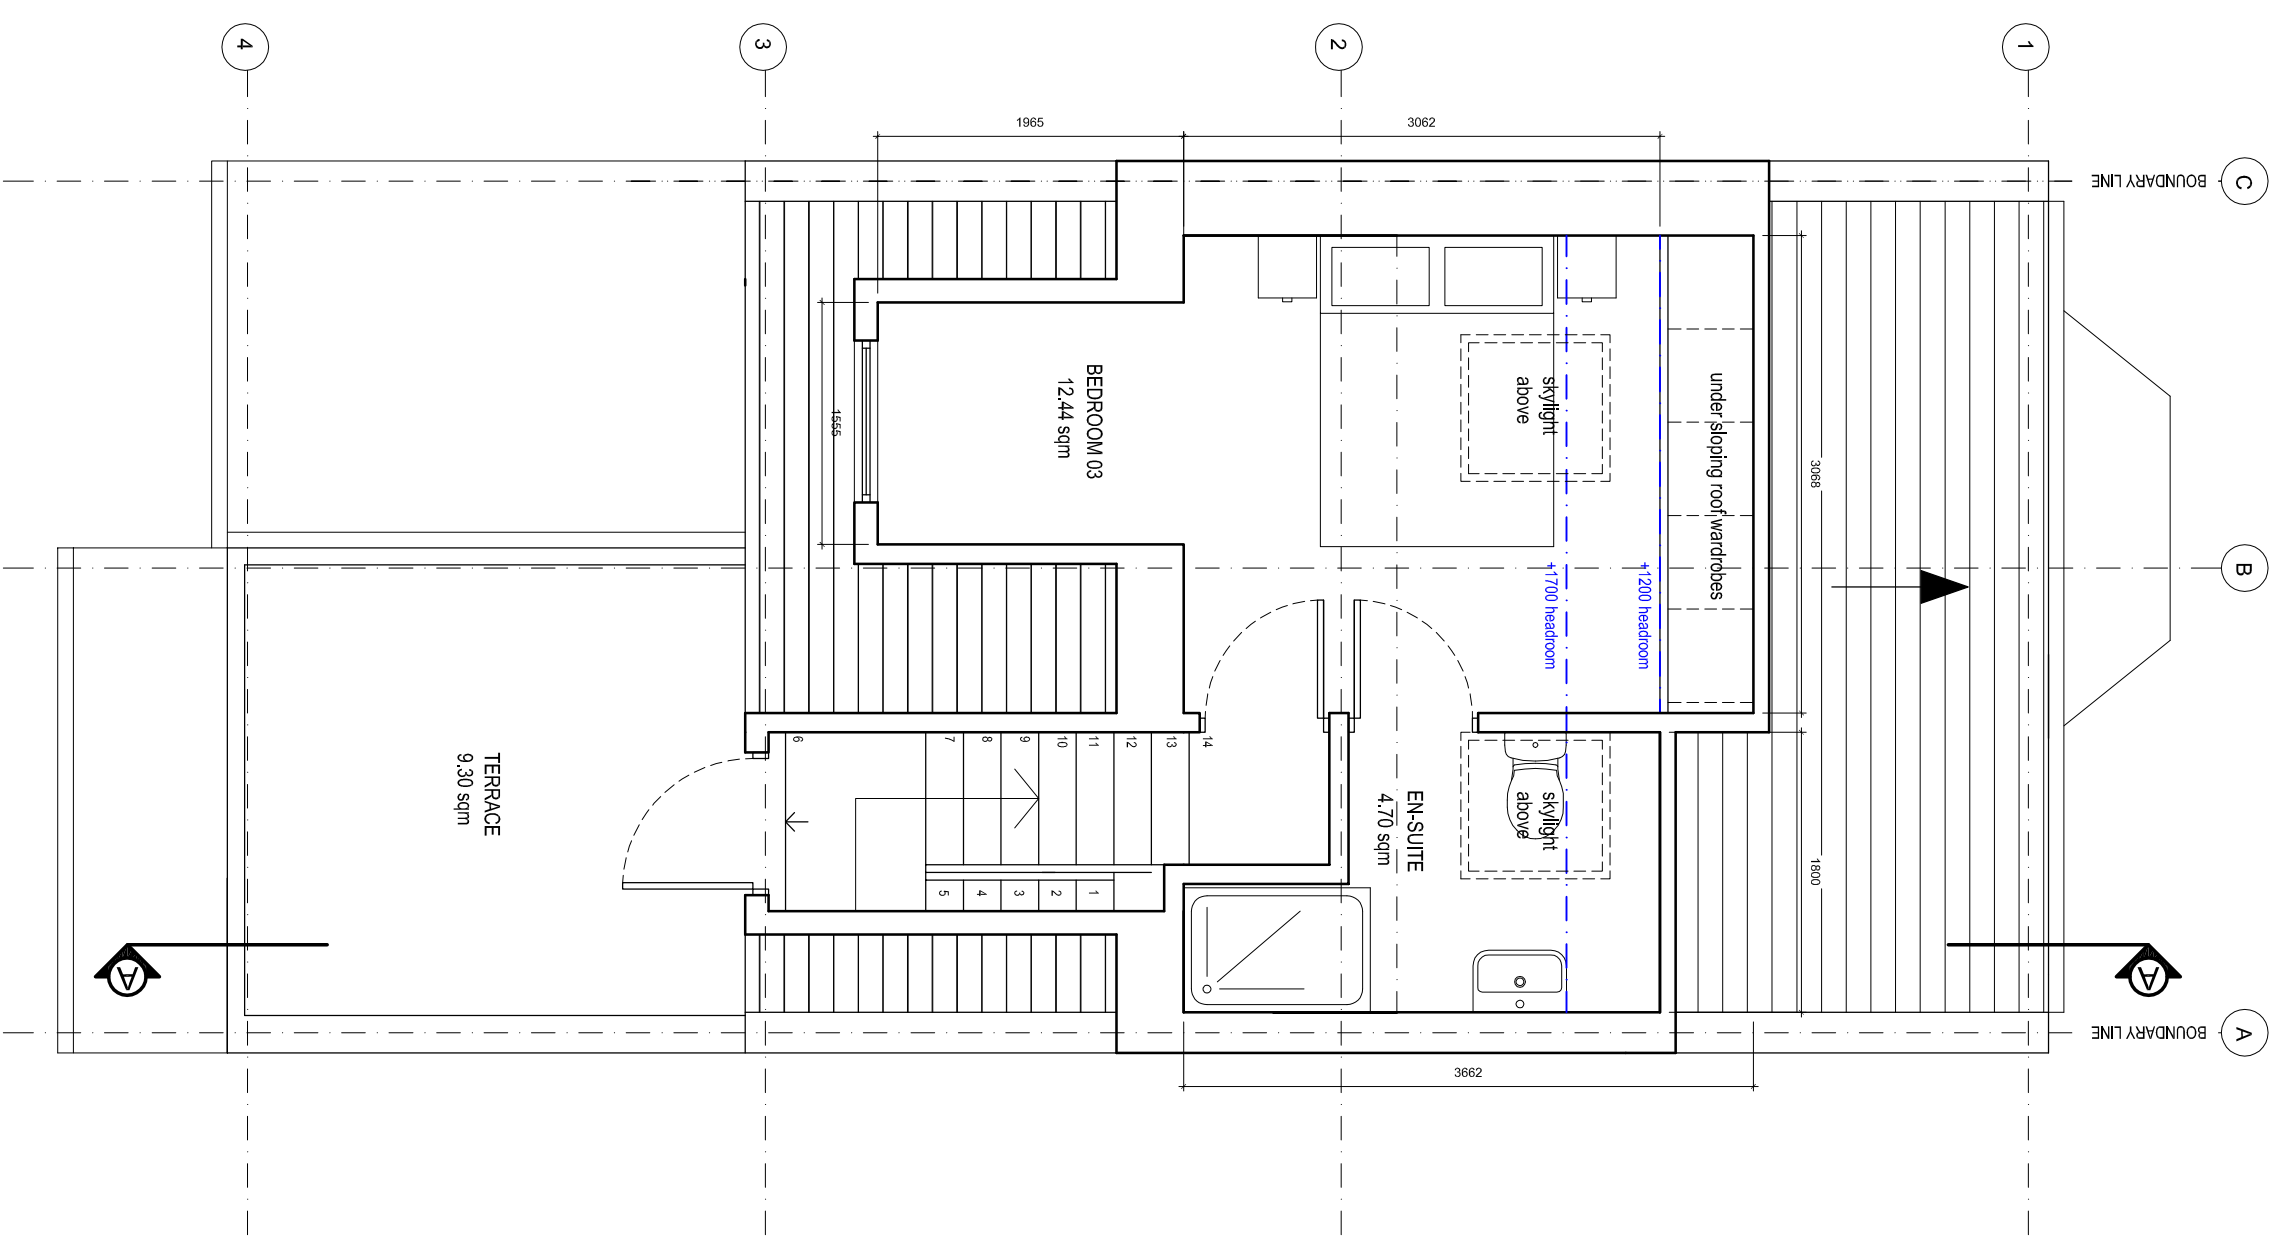


**04: PROPOSED LOFT PLAN**  
SCALE 1:50

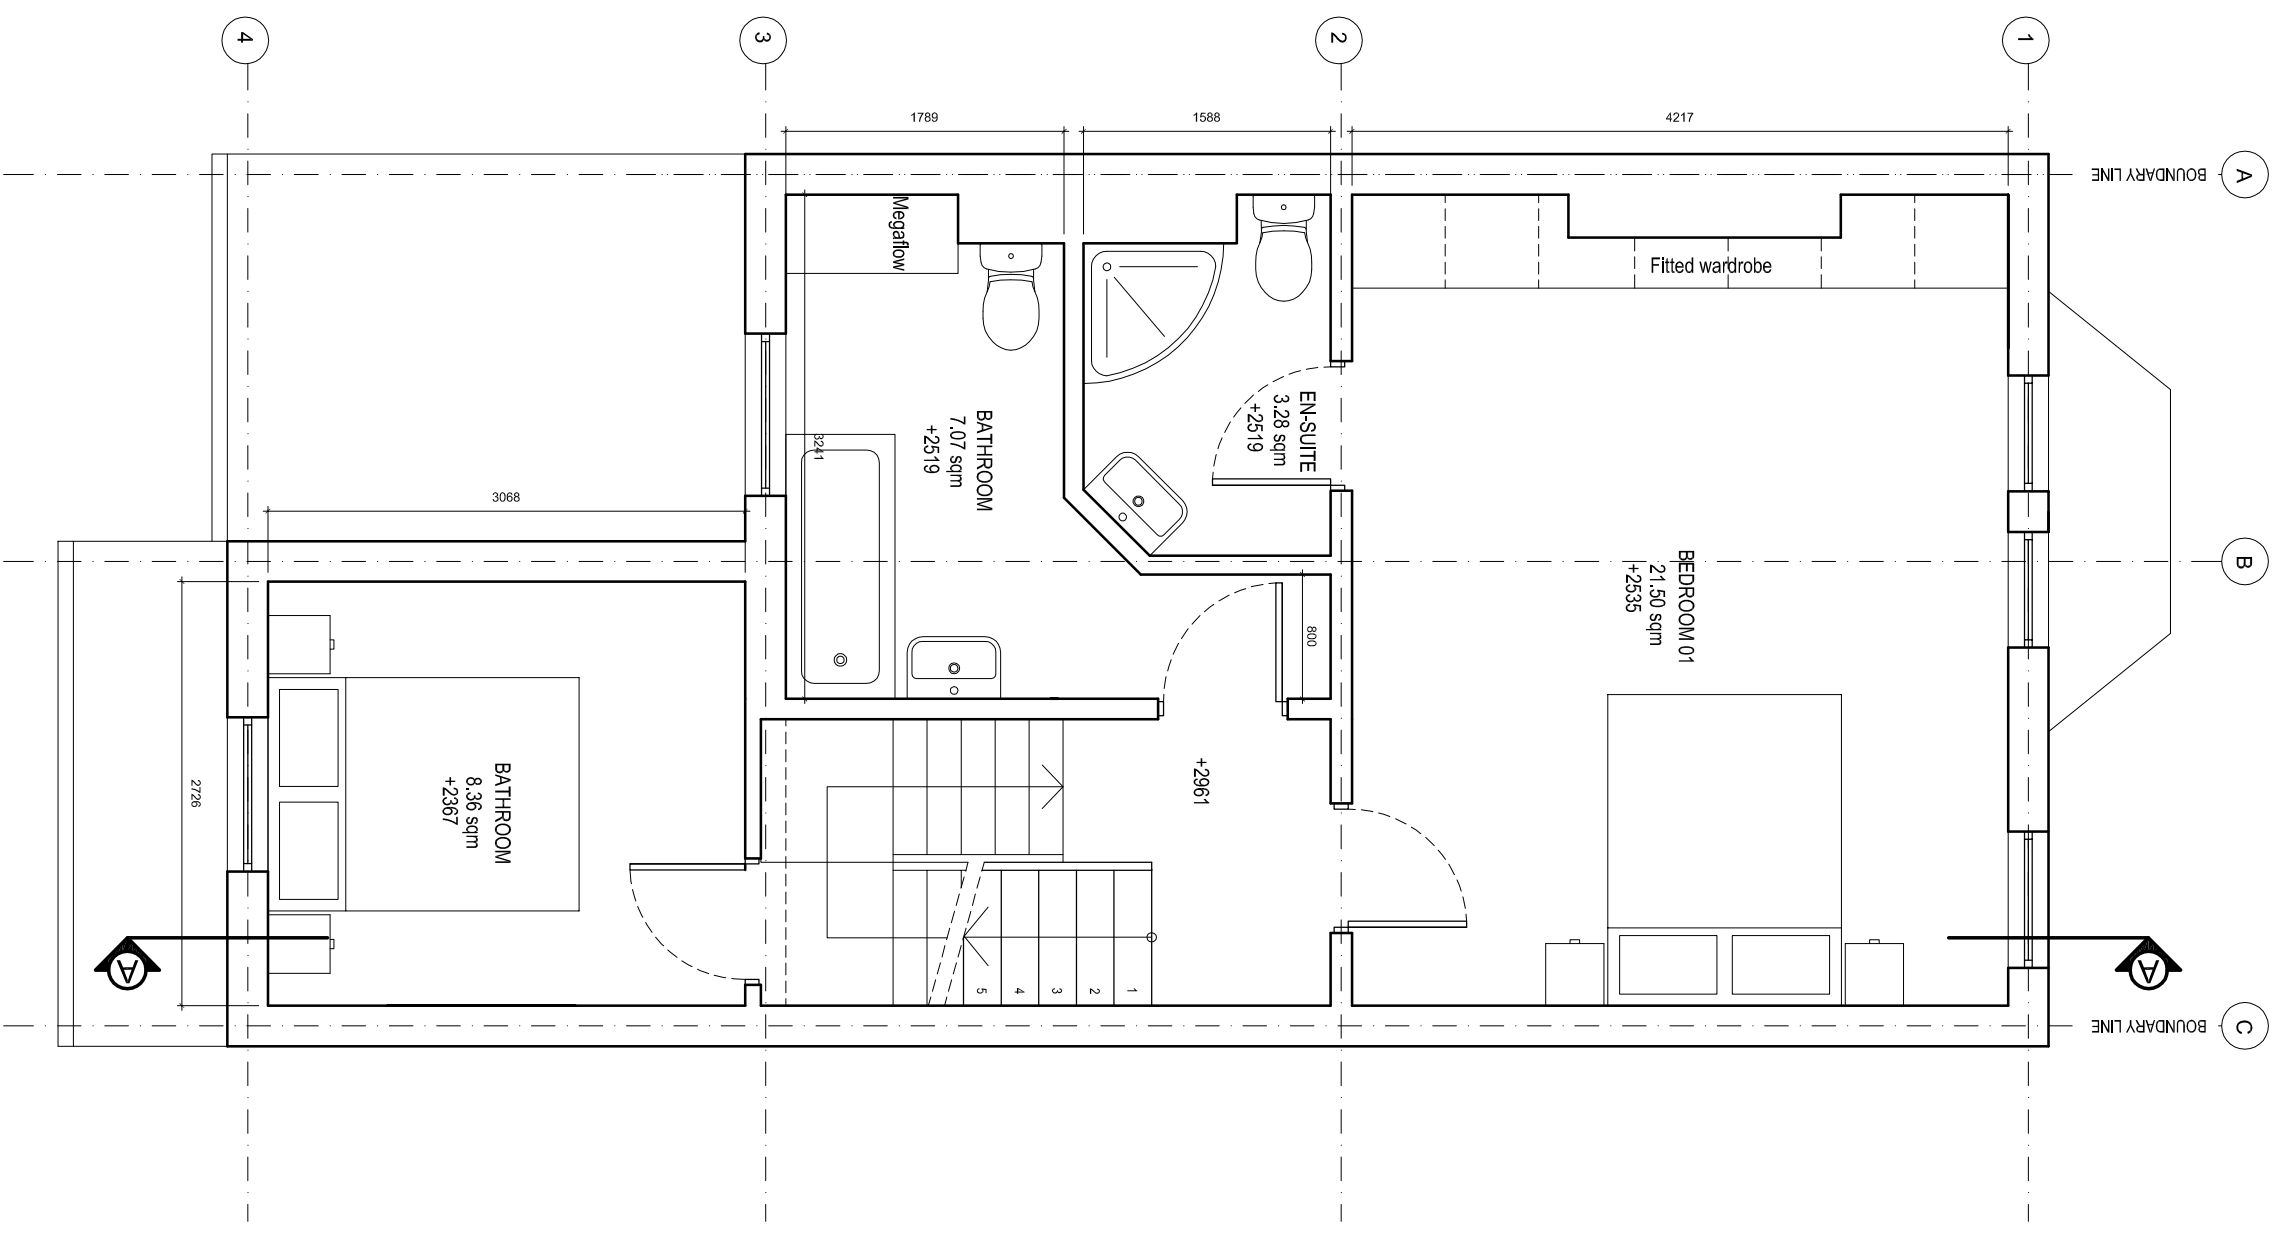


**03: PROPOSED SECOND FLOOR PLAN**  
SCALE 1:50

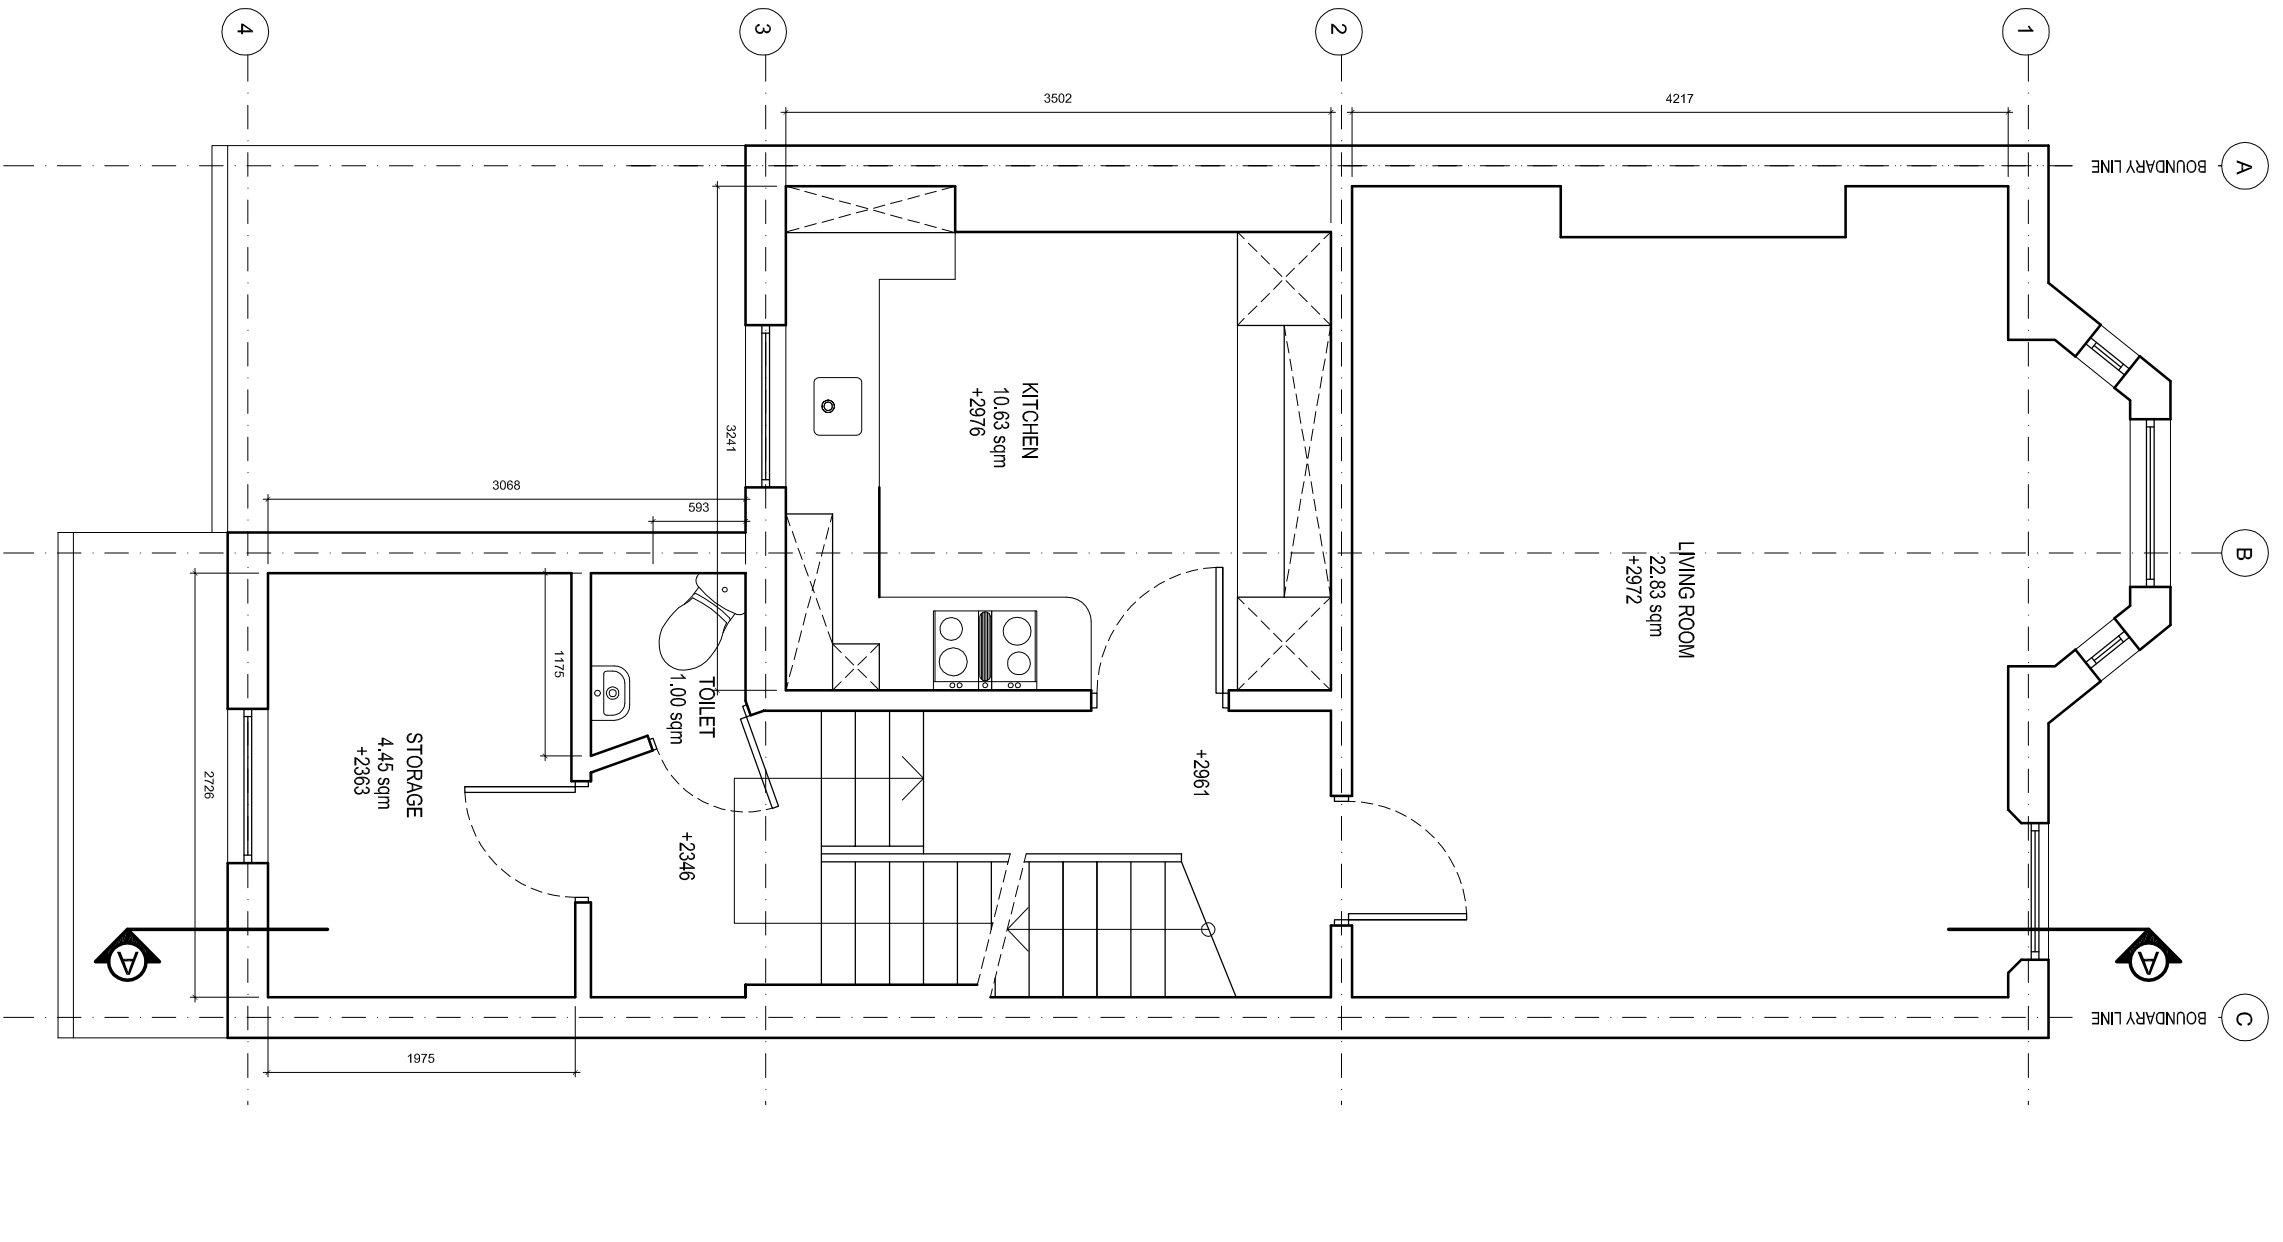


**02: PROPOSED FIRST FLOOR PLAN**  
SCALE 1:50

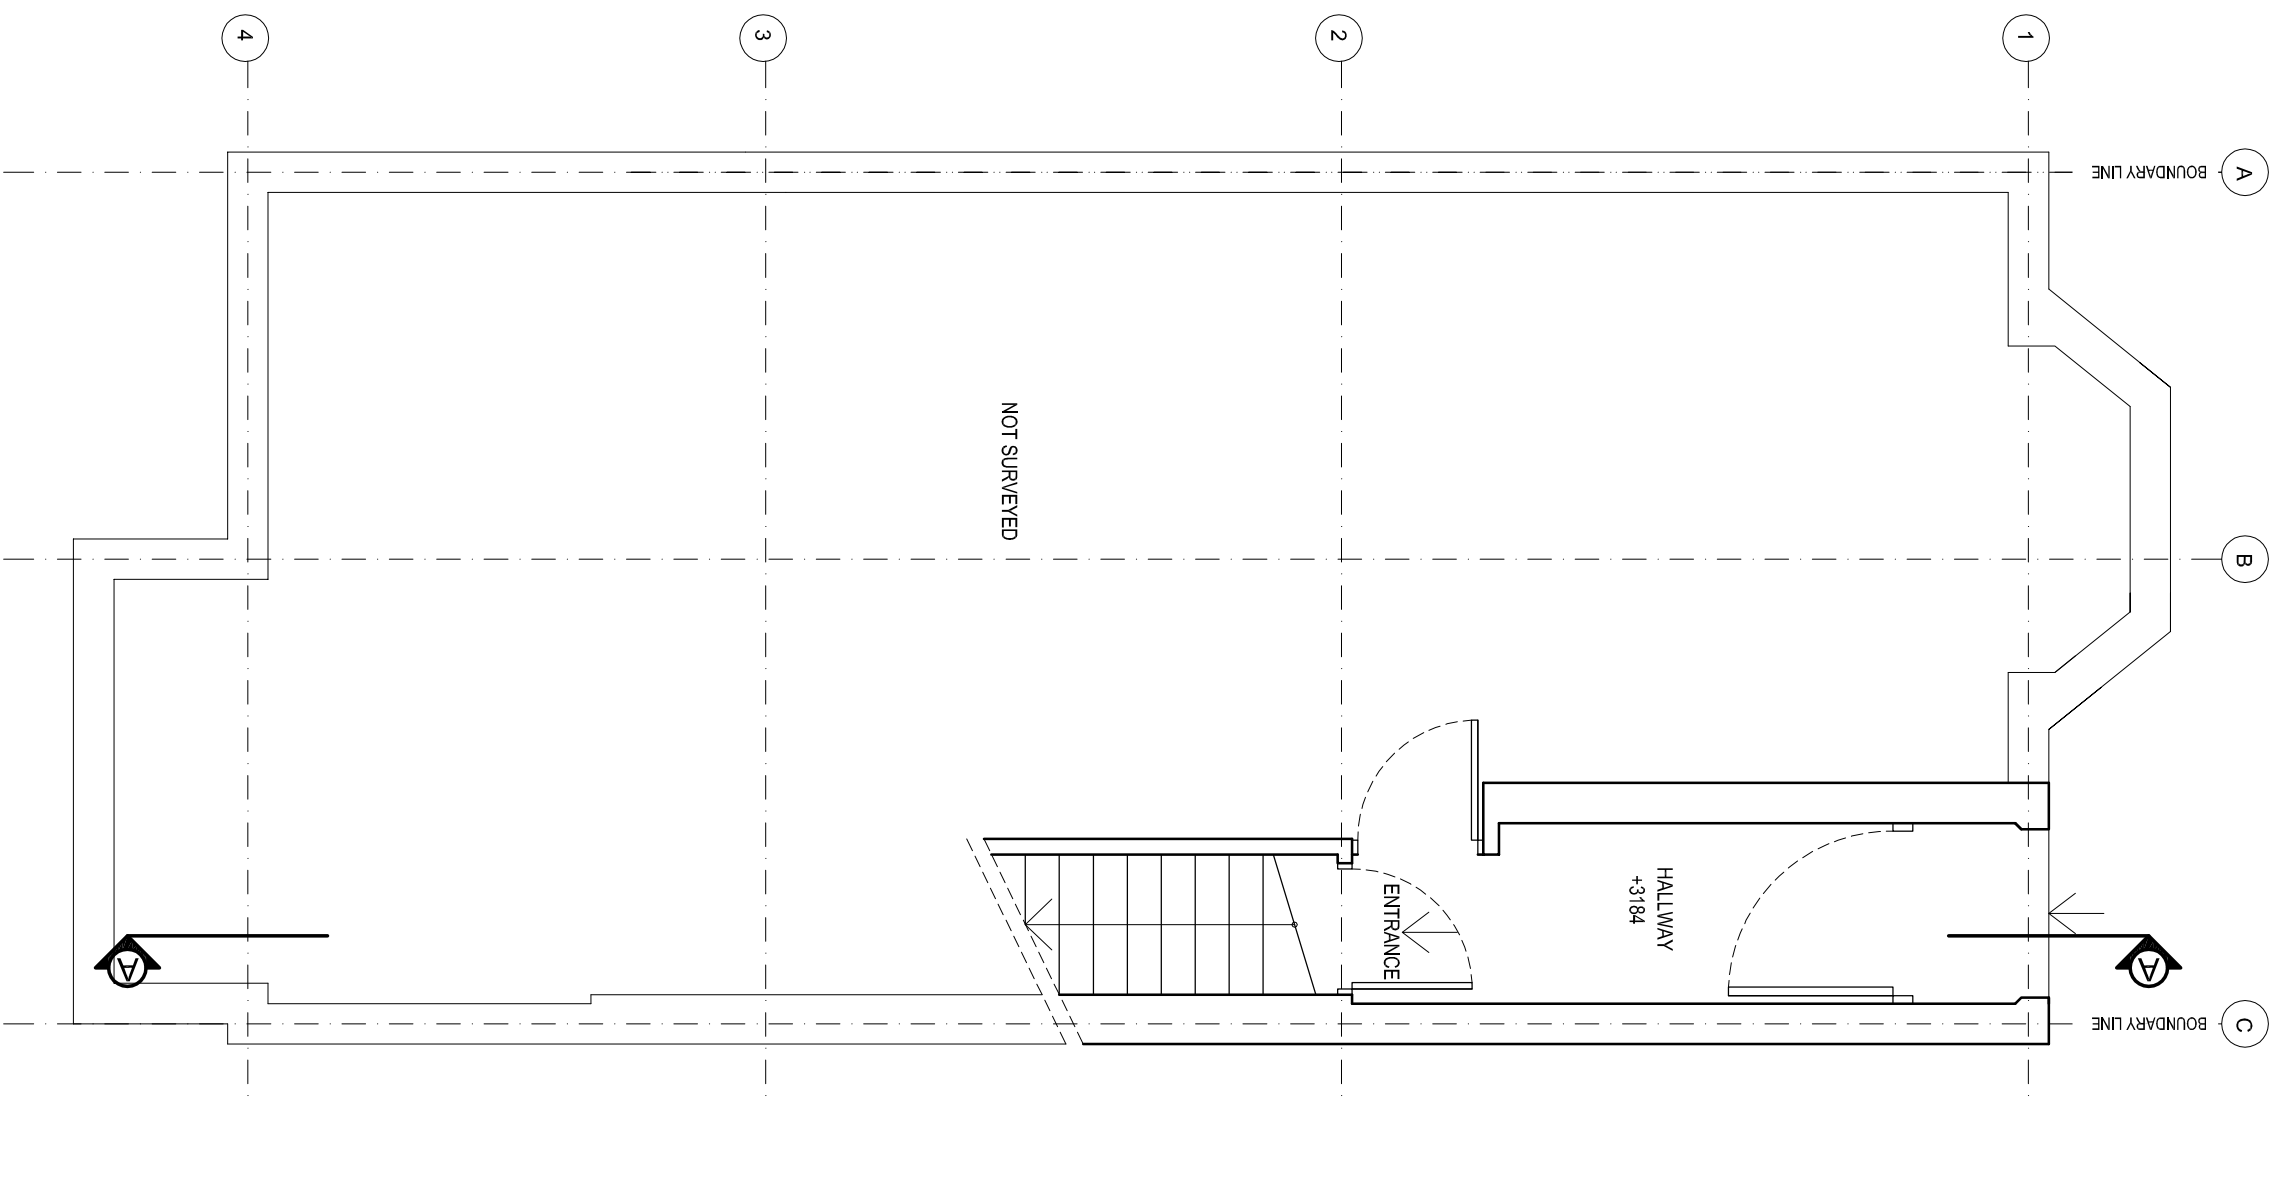

**01: PROPOSED GROUND FLOOR PLAN**  
SCALE 1:50

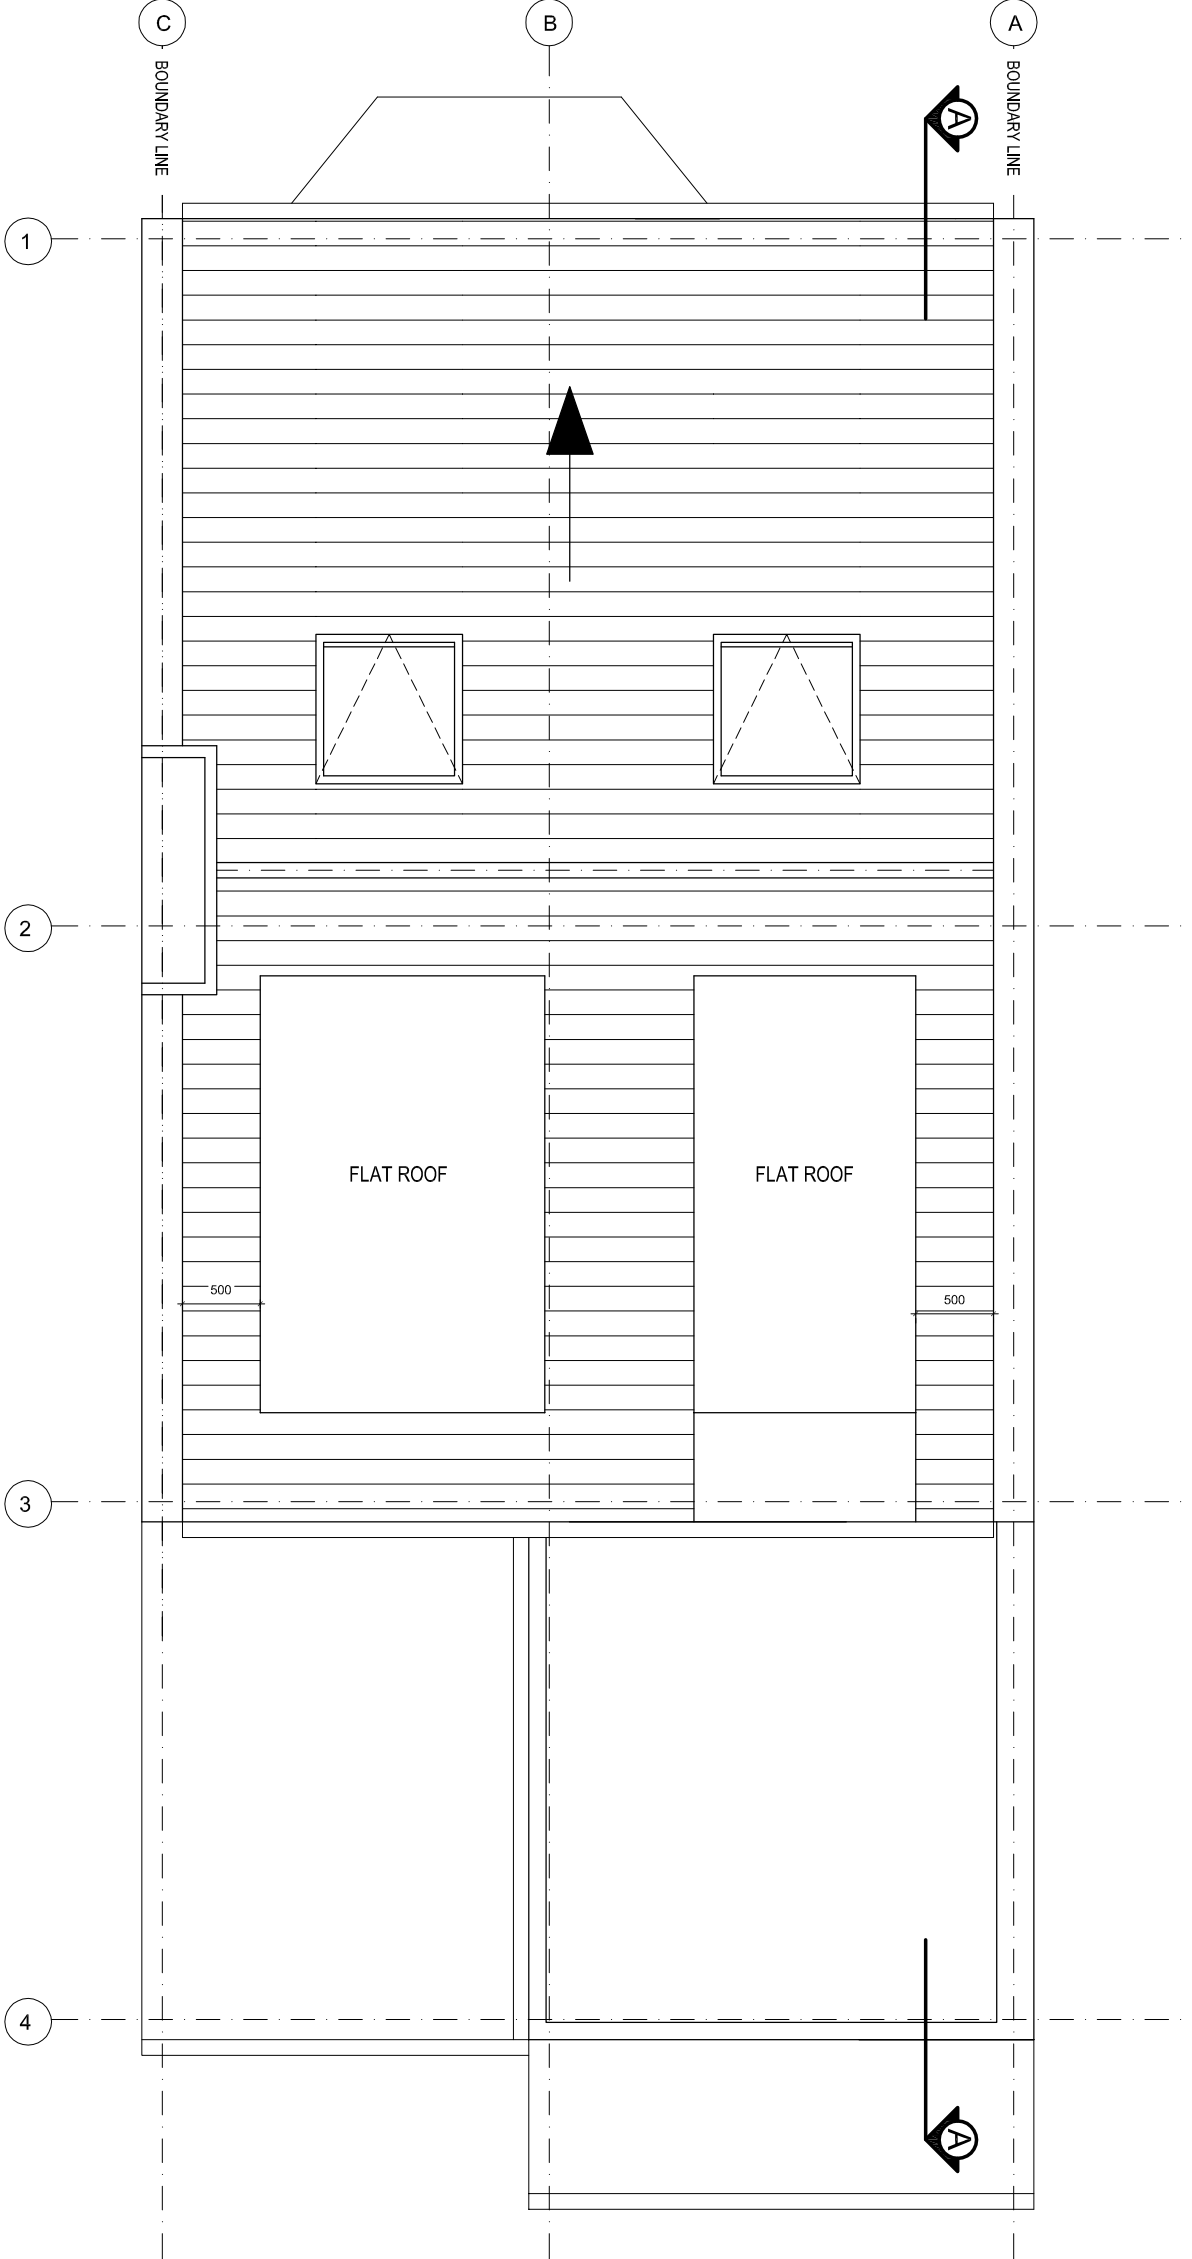

**04: PROPOSED ROOF PLAN**  
SCALE 1:50

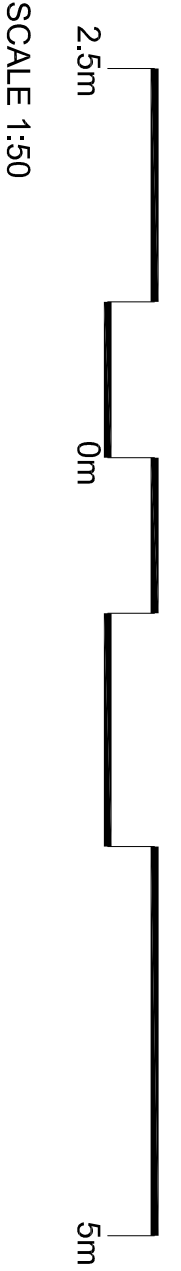

SCALE 1:50