


ALTERATIONS TO 3 HONEYBOURNE ROAD, LONDON NW6 1HH FOR IMOGEN AND JAMES STRACHAN
BASEMENT PLAN AS PROPOSED

Scale 1:50 @ A3 Date 27 03 15

IAN HAY architects ltd, 11 Halton Road, London N1 2EN, tel 020 7688 1589




drawing no. 191/11. 18 08 15

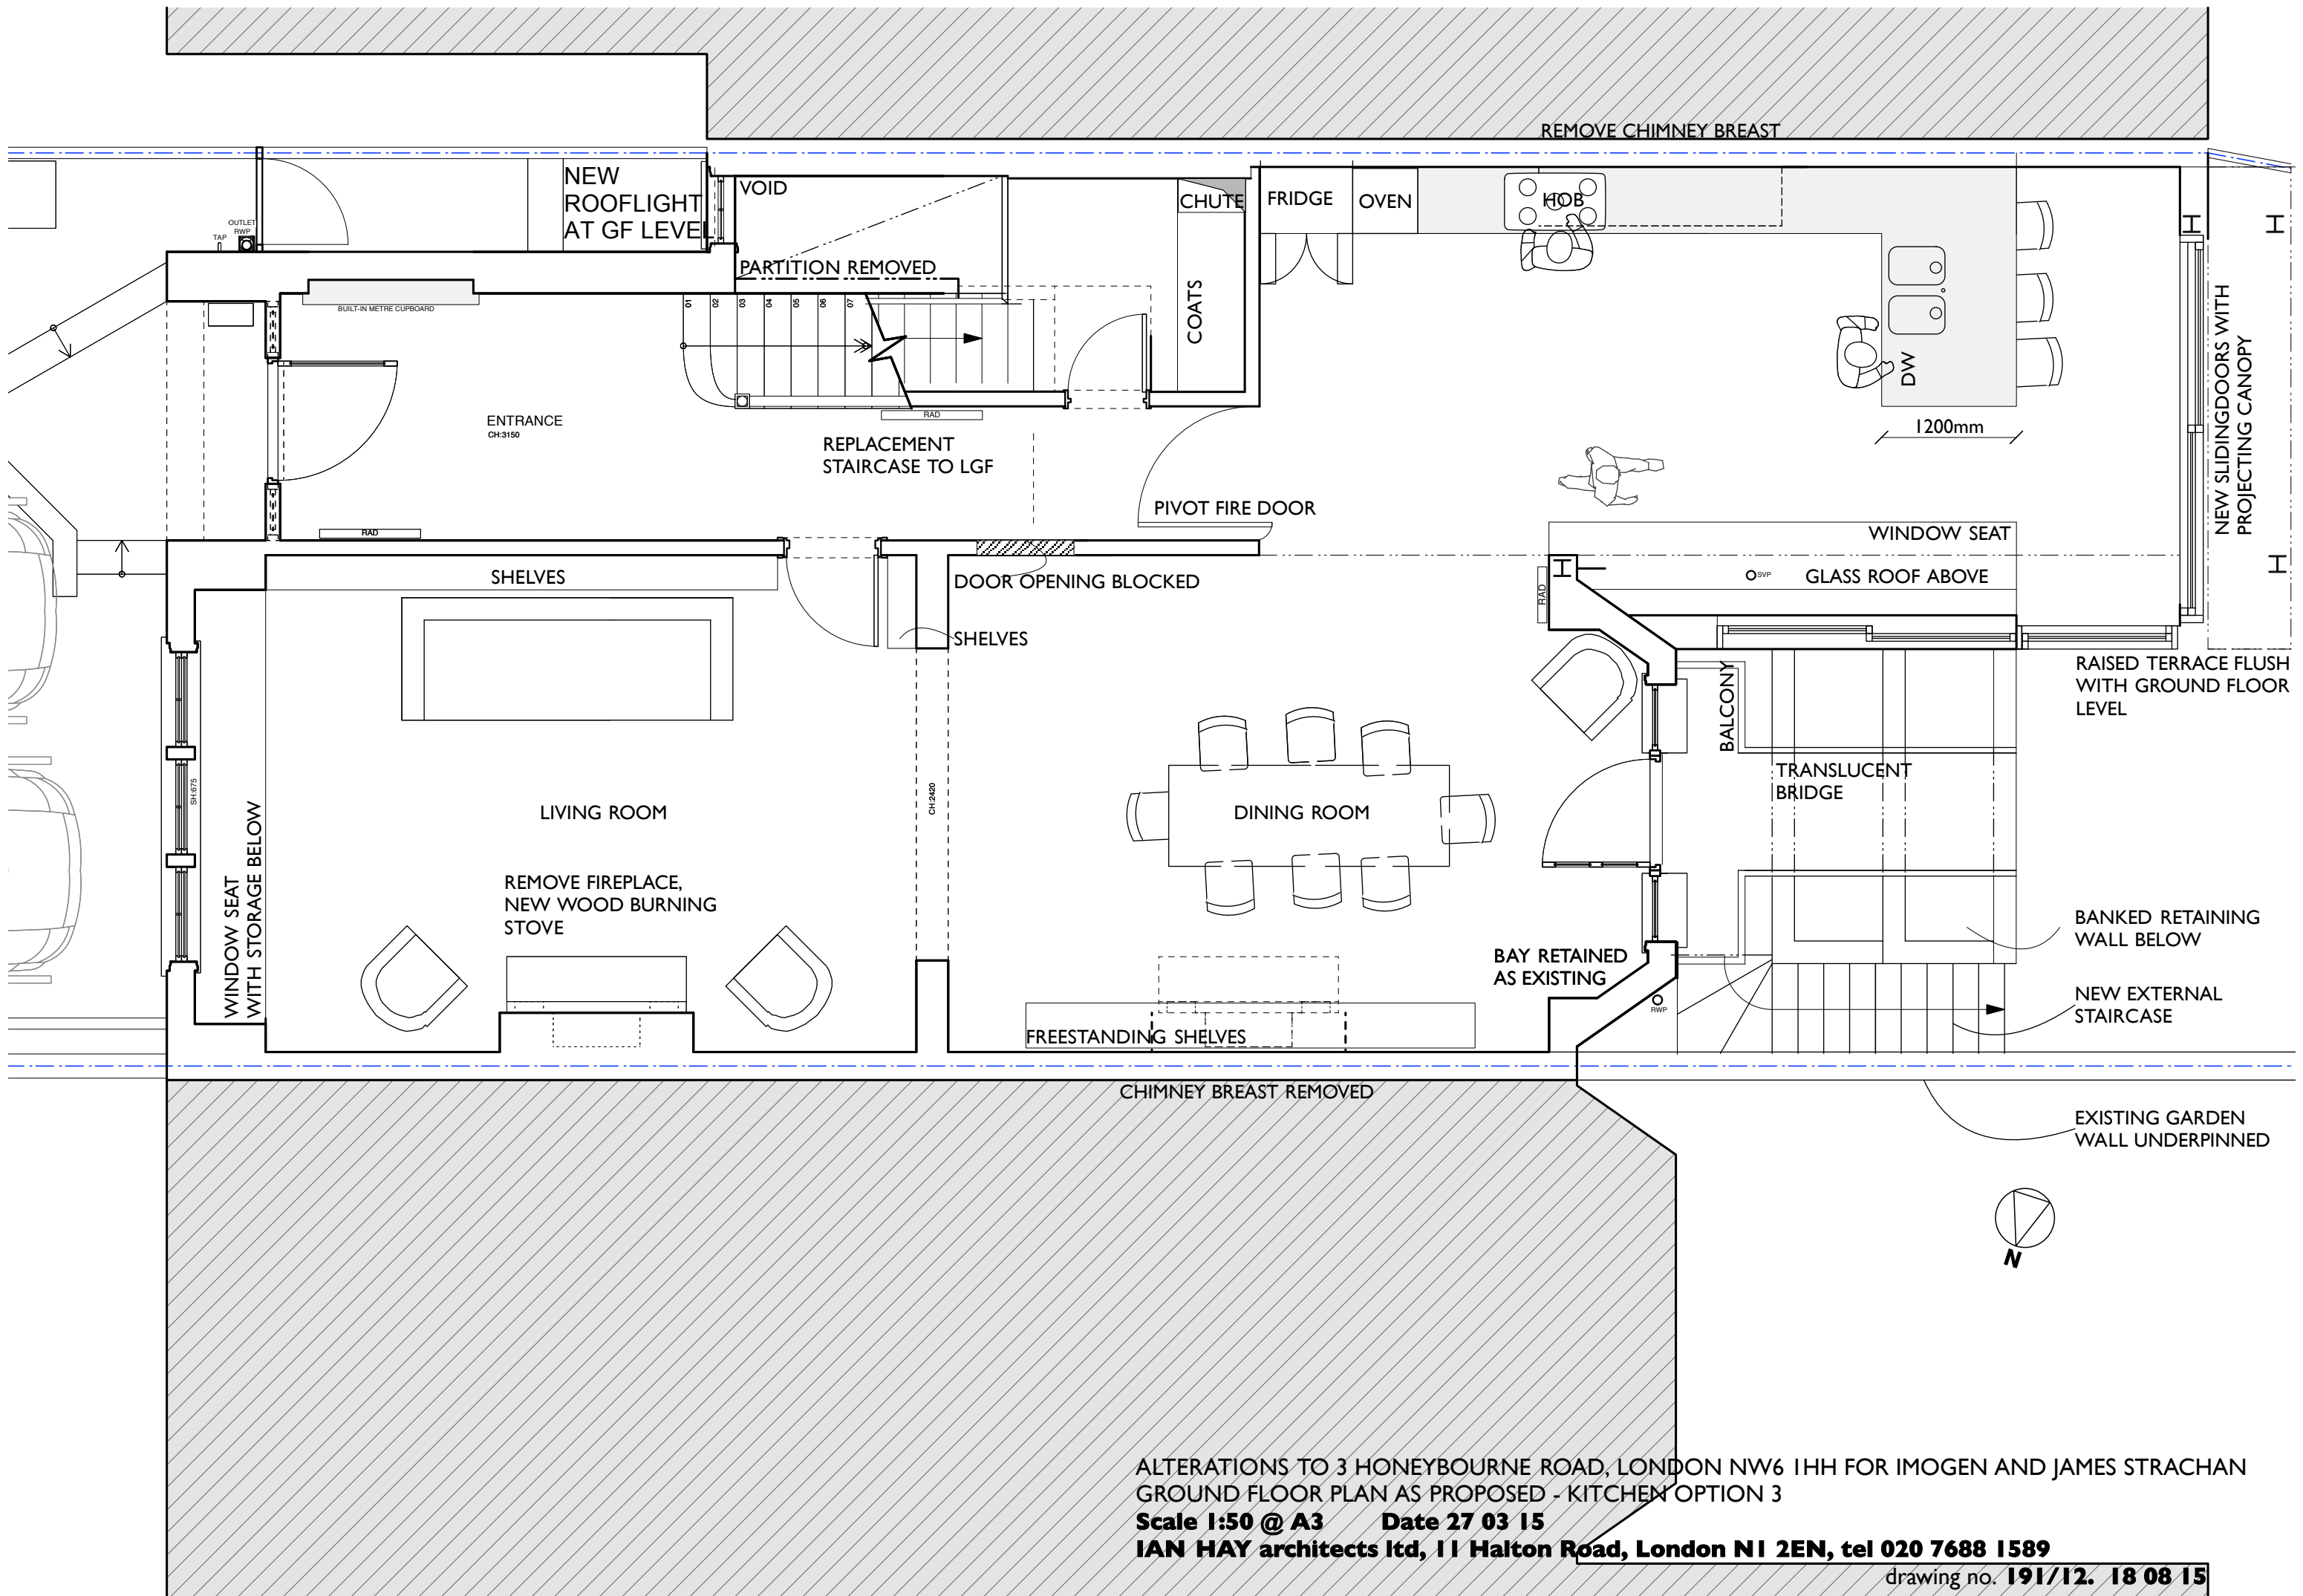


B

A

B

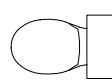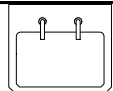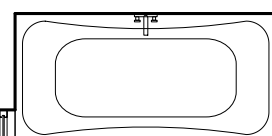

EN SUITE
CH:3060

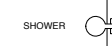

BUILT-IN
SHELF



RAD

SH:820




SH:820

RWP

RWP

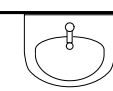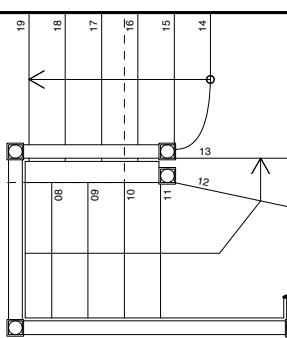

BATHROOM
CH:3060

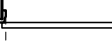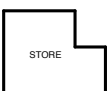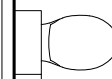

RAD

BUILT-IN
SHELF

BEDROOM
CH:3060

BUILT-IN
WARDROBE

BUILT-IN
WARDROBE

BUILT-IN
WARDROBE

BUILT-IN
WARDROBE

BEDROOM
CH:3060

BUILT-IN
SHELF

BUILT-IN SHELF HIGH LEVEL

RAD

SH:595

SH:595

SVP

SVP

ALTERATIONS TO 17 HONEYBOURNE ROAD, LONDON NW6 1HH FOR IMOGEN AND JAMES STRACHAN
FIRST FLOOR PLAN AS EXISTING


Scale 1:50 @ A3 Date 27 03 15

IAN HAY architects ltd, 11 Halton Road, London N1 2EN, tel 020 7688 1589


drawing no: 191/03.18-08-15

B

A

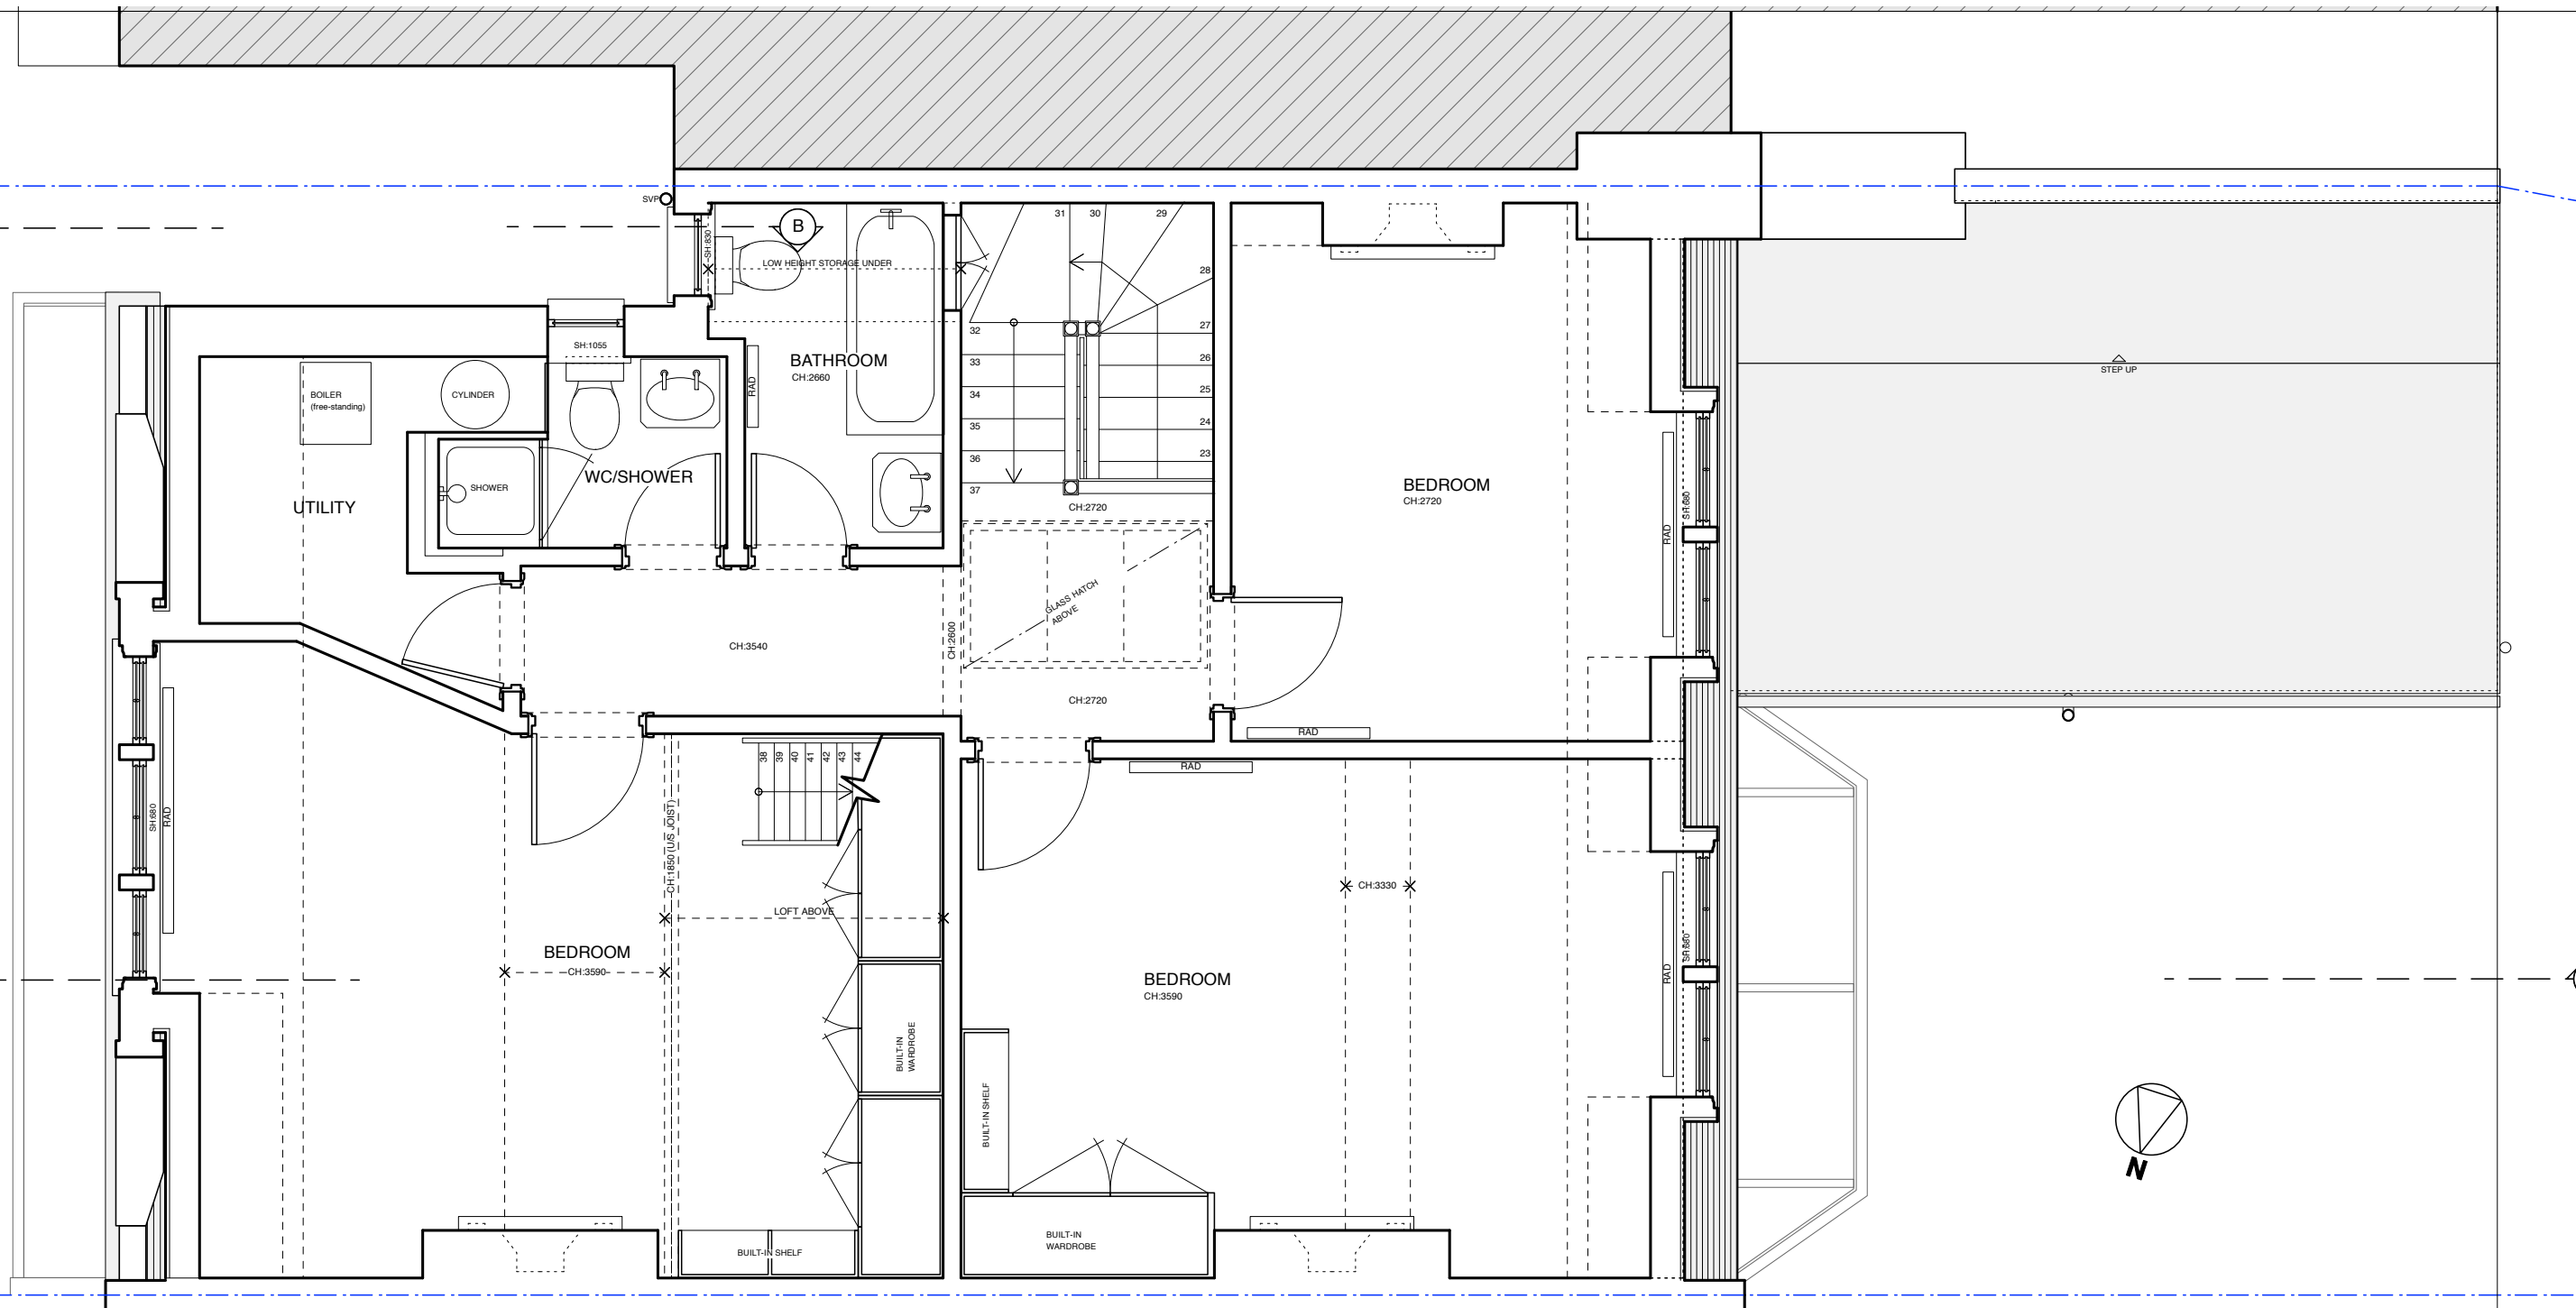


ALTERATIONS TO 17 HONEYBOURNE ROAD, LONDON NW6 1HH FOR IMOGEN AND JAMES STRACHAN
 SECOND FLOOR PLAN AS EXISTING
Scale 1:50 @ A3 Date 27 03 15
IAN HAY architects Ltd, 11 Halton Road, London N1 2EN, tel 020 7688 1589
 drawing no. **191/04. 18 08 15**

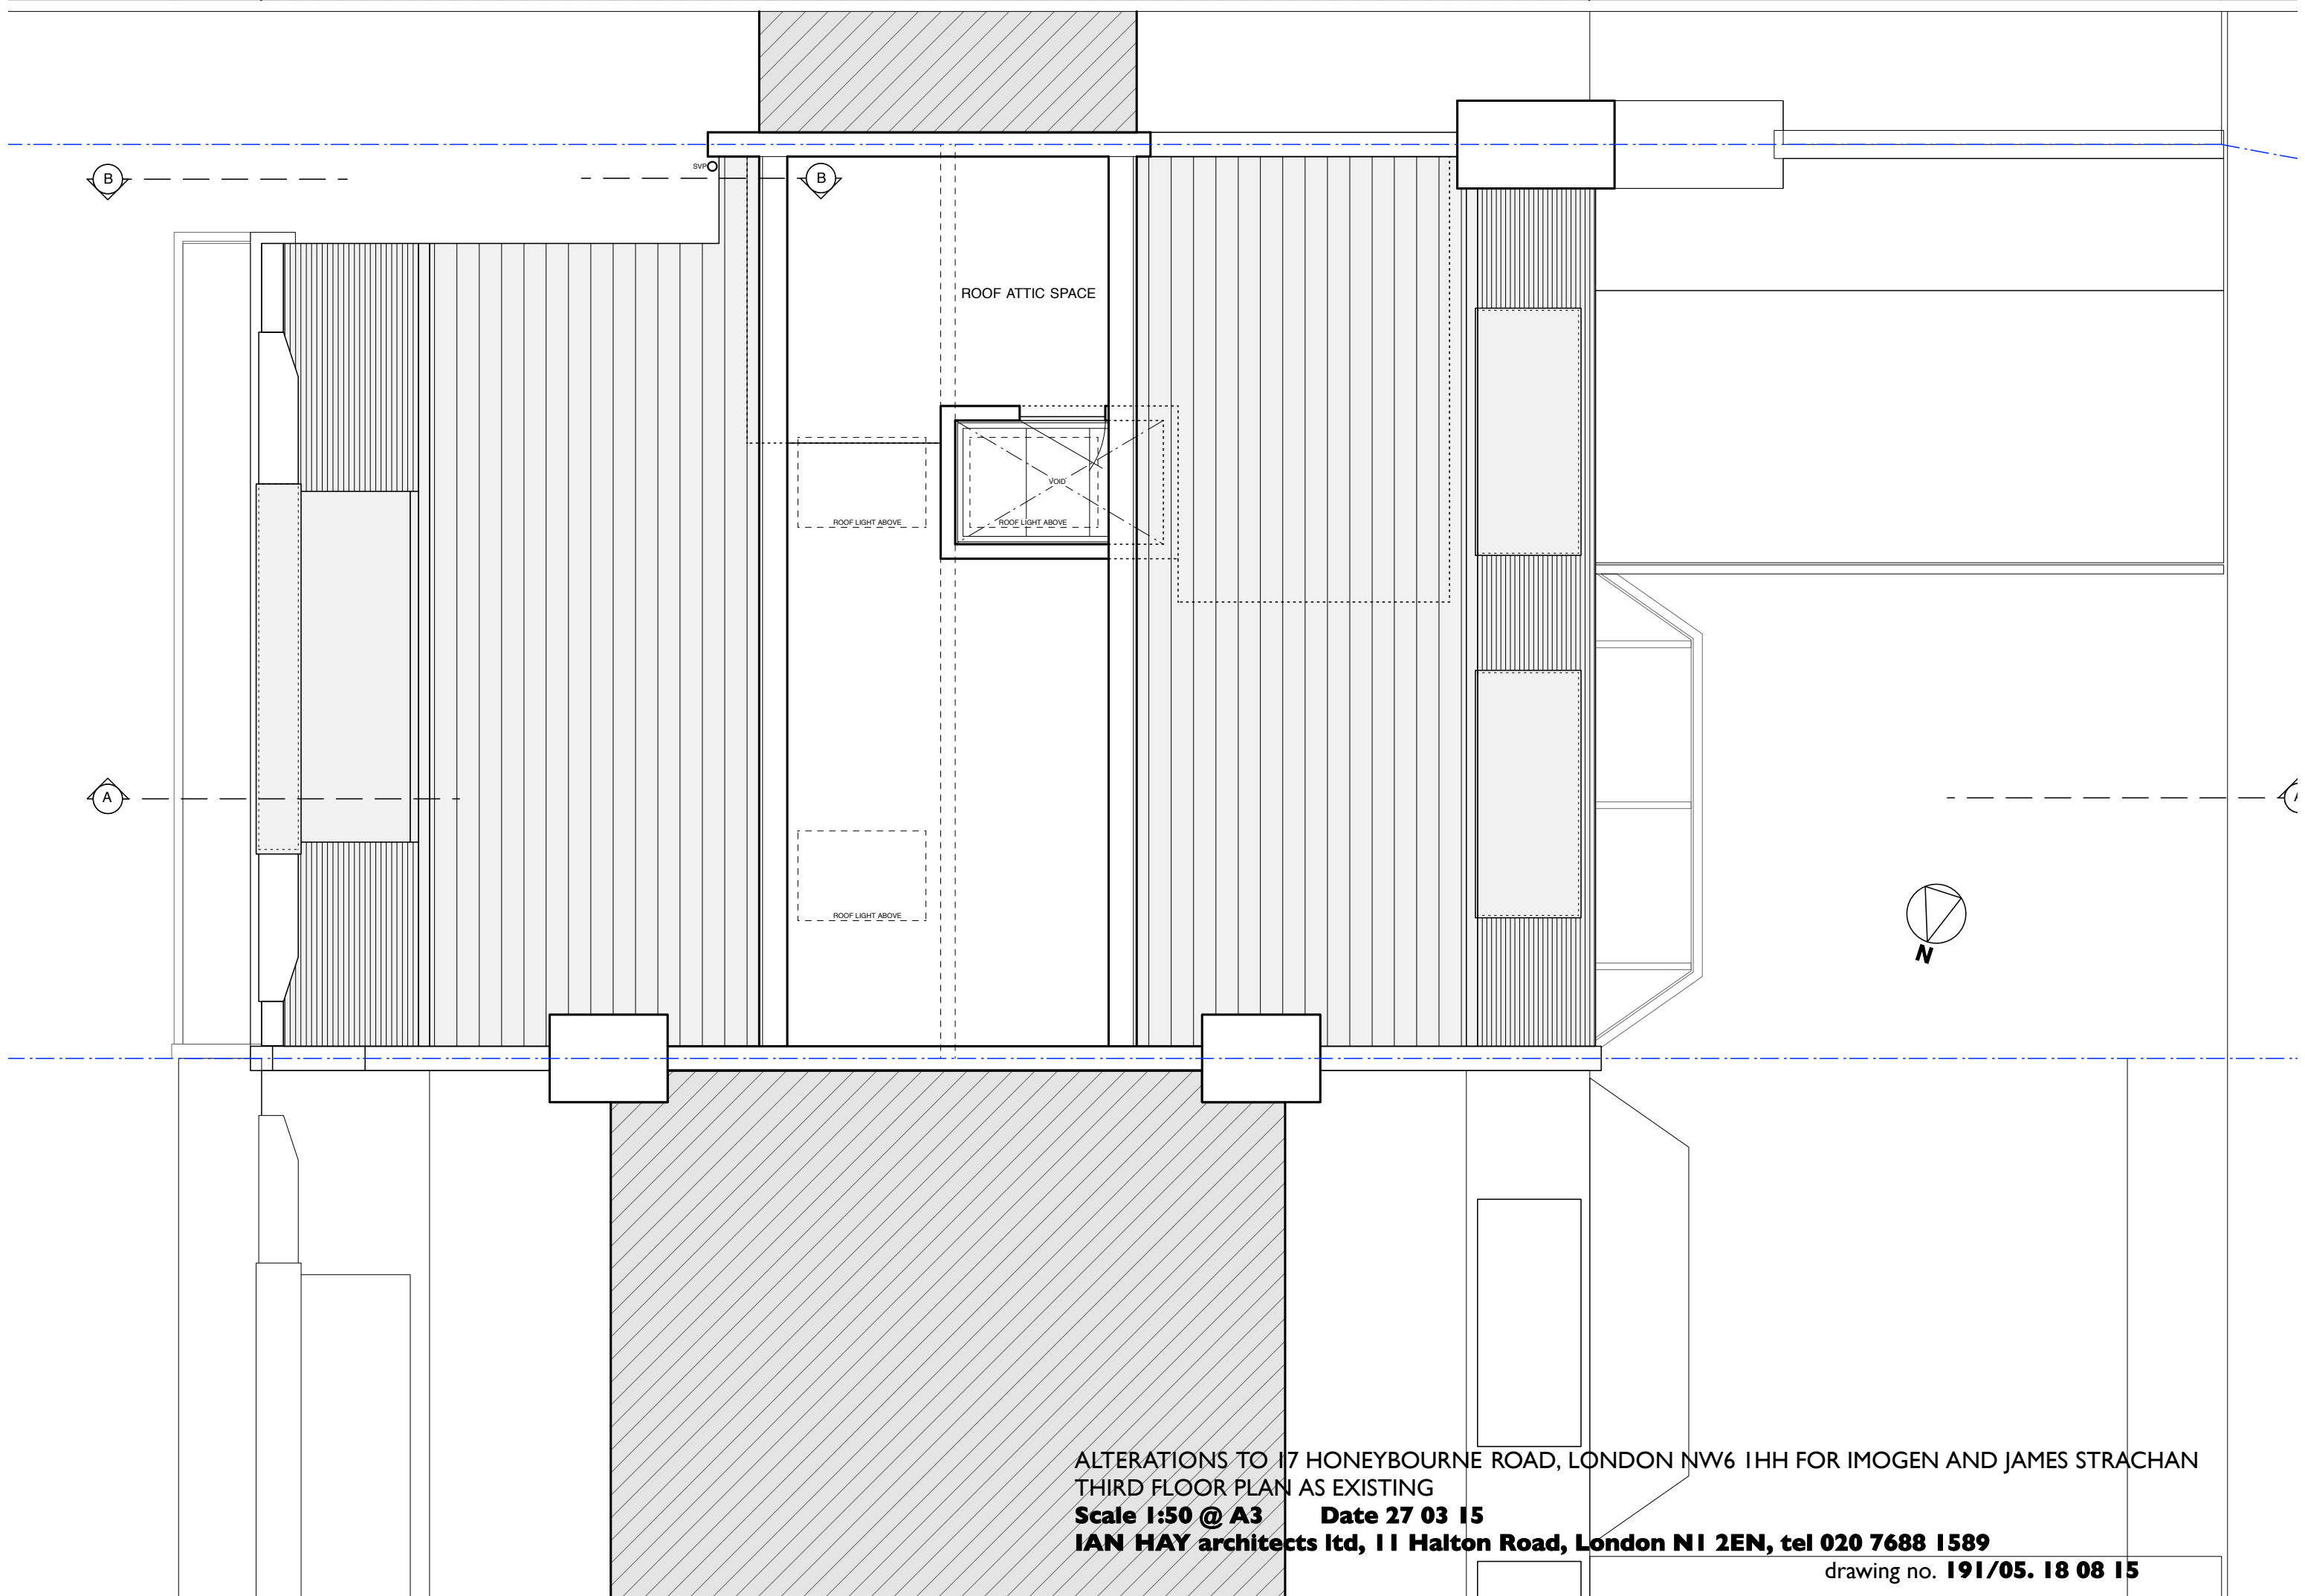

ALTERATIONS TO 17 HONEYBOURNE ROAD, LONDON NW6 1HH FOR IMOGEN AND JAMES STRACHAN
THIRD FLOOR PLAN AS EXISTING
Scale 1:50 @ A3 Date 27 03 15
IAN HAY architects ltd, 11 Halton Road, London N1 2EN, tel 020 7688 1589

drawing no. **191/05. 18 08 15**

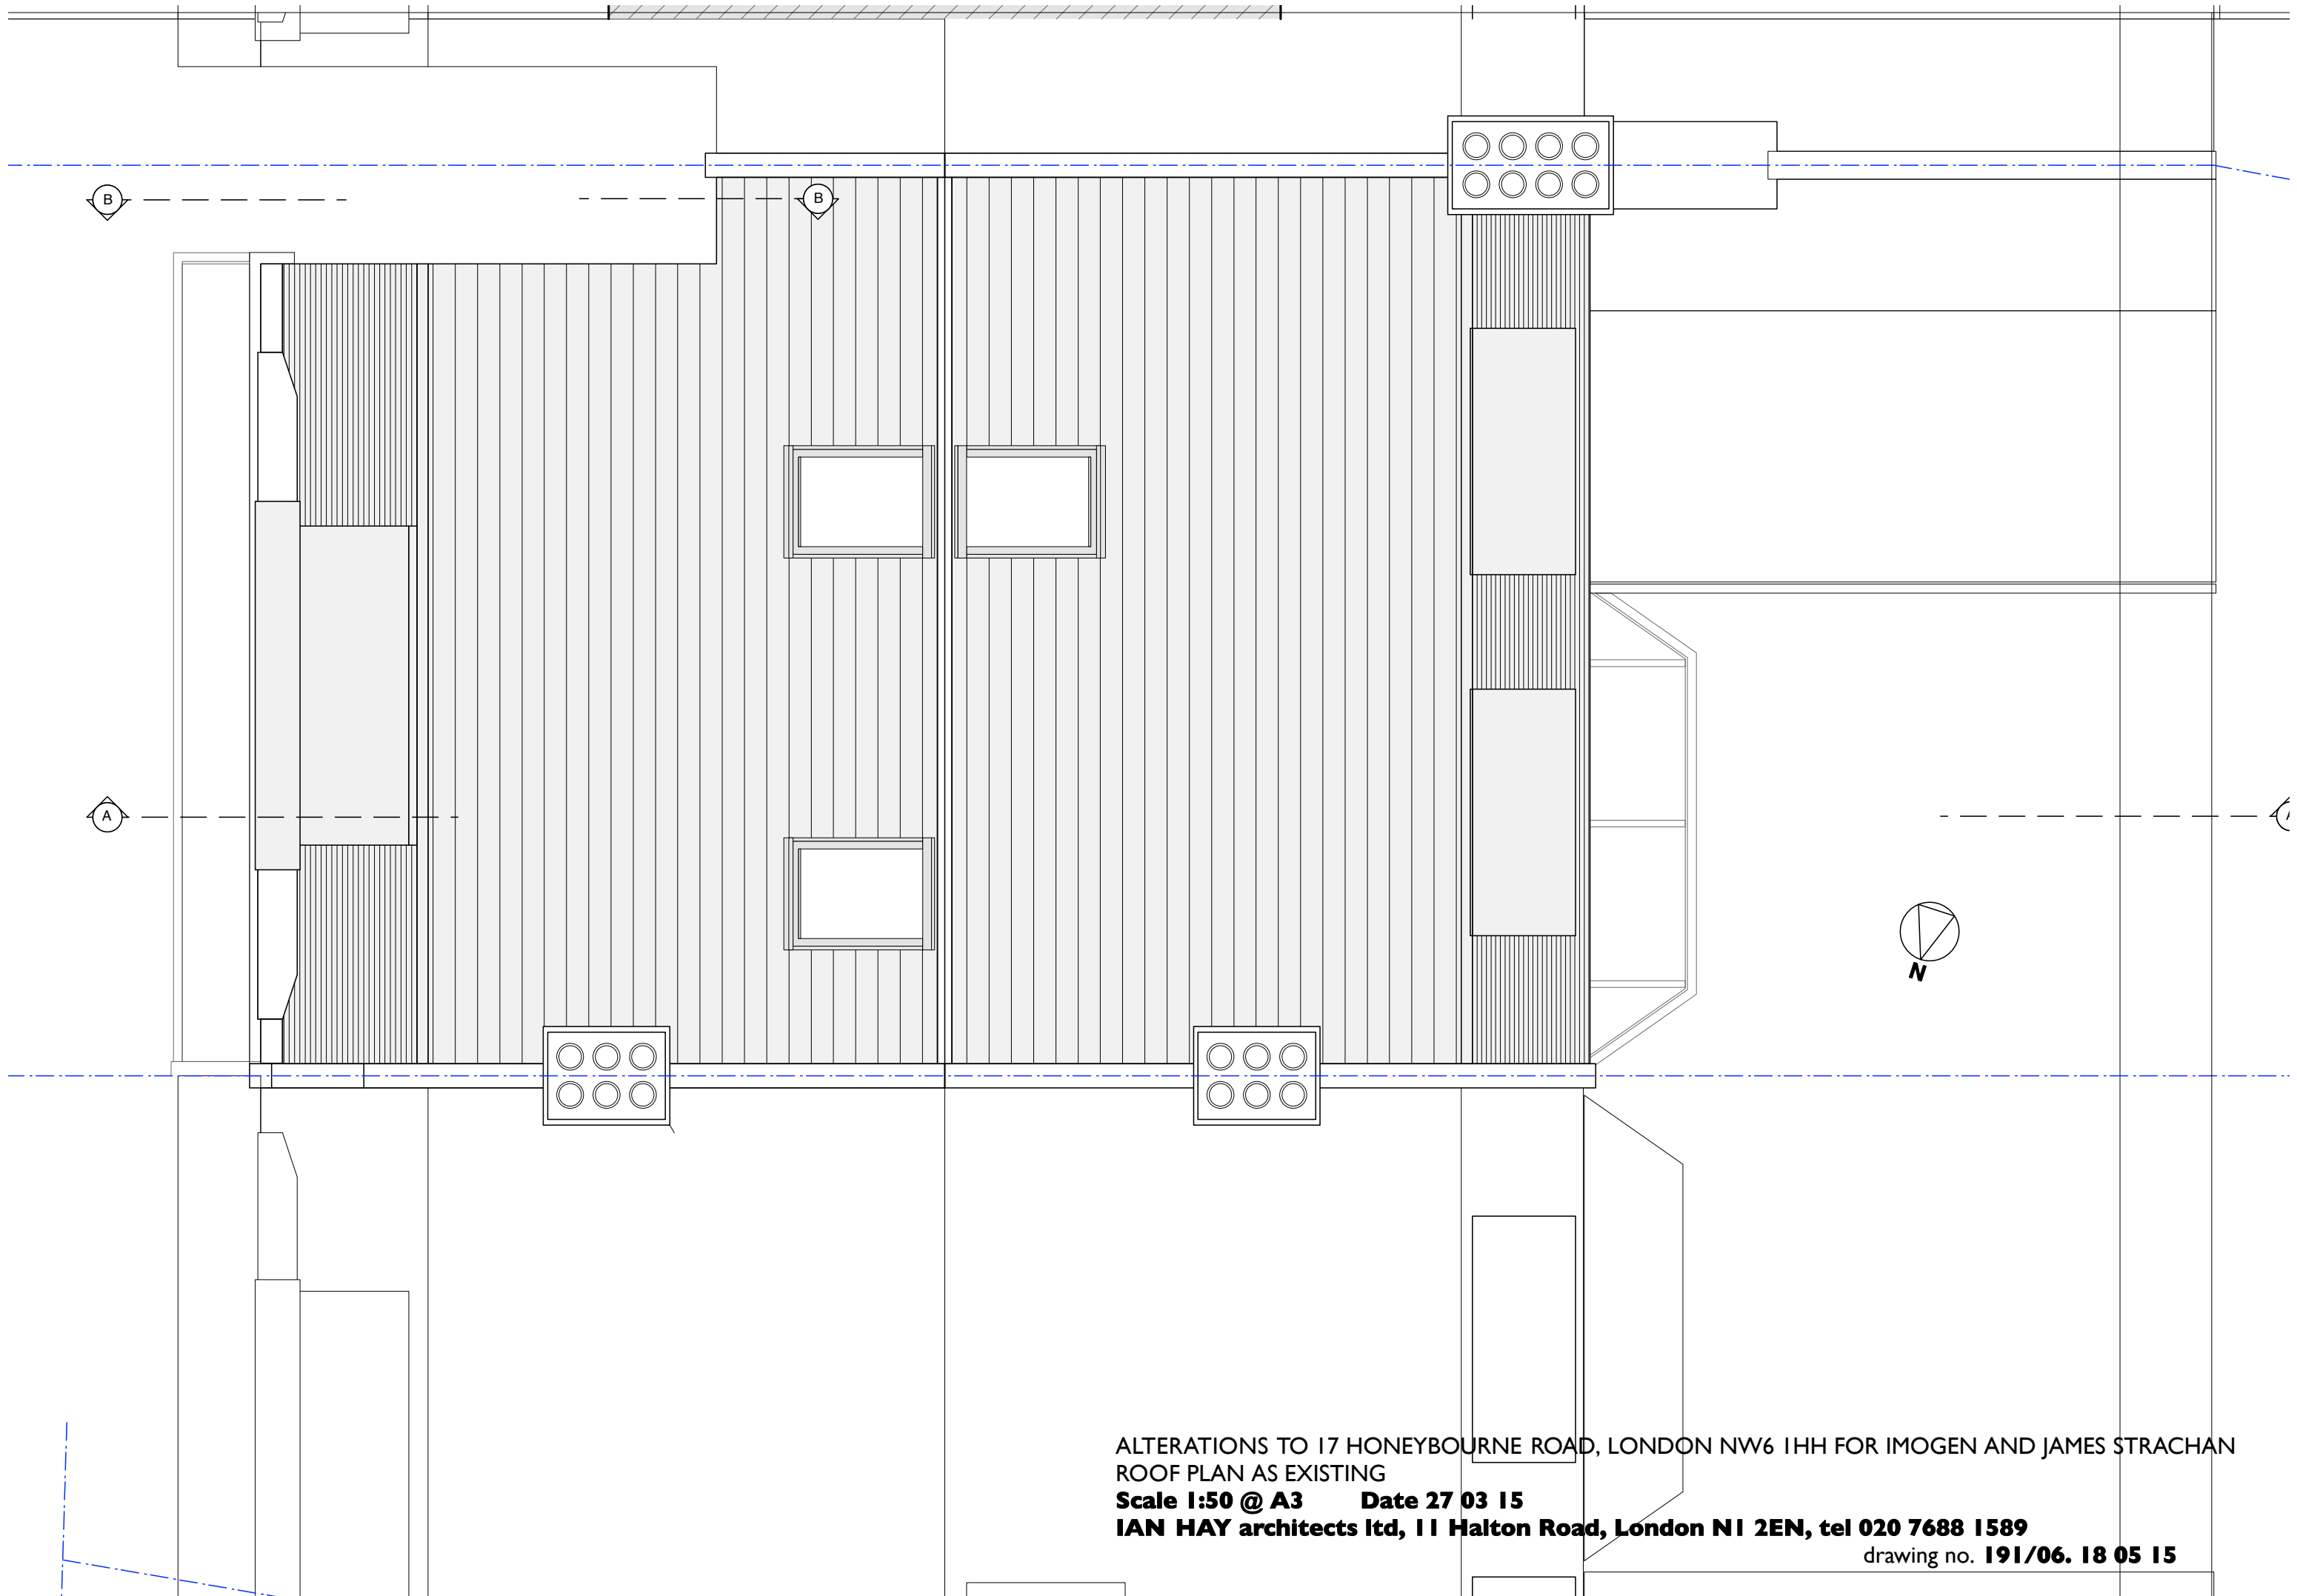


ALTERATIONS TO 17 HONEYBOURNE ROAD, LONDON NW6 1HH FOR IMOGEN AND JAMES STRACHAN
ROOF PLAN AS EXISTING

Scale 1:50 @ A3 Date 27 03 15

IAN HAY architects ltd, 11 Halton Road, London N1 2EN, tel 020 7688 1589

drawing no. 191/06. 18 05 15

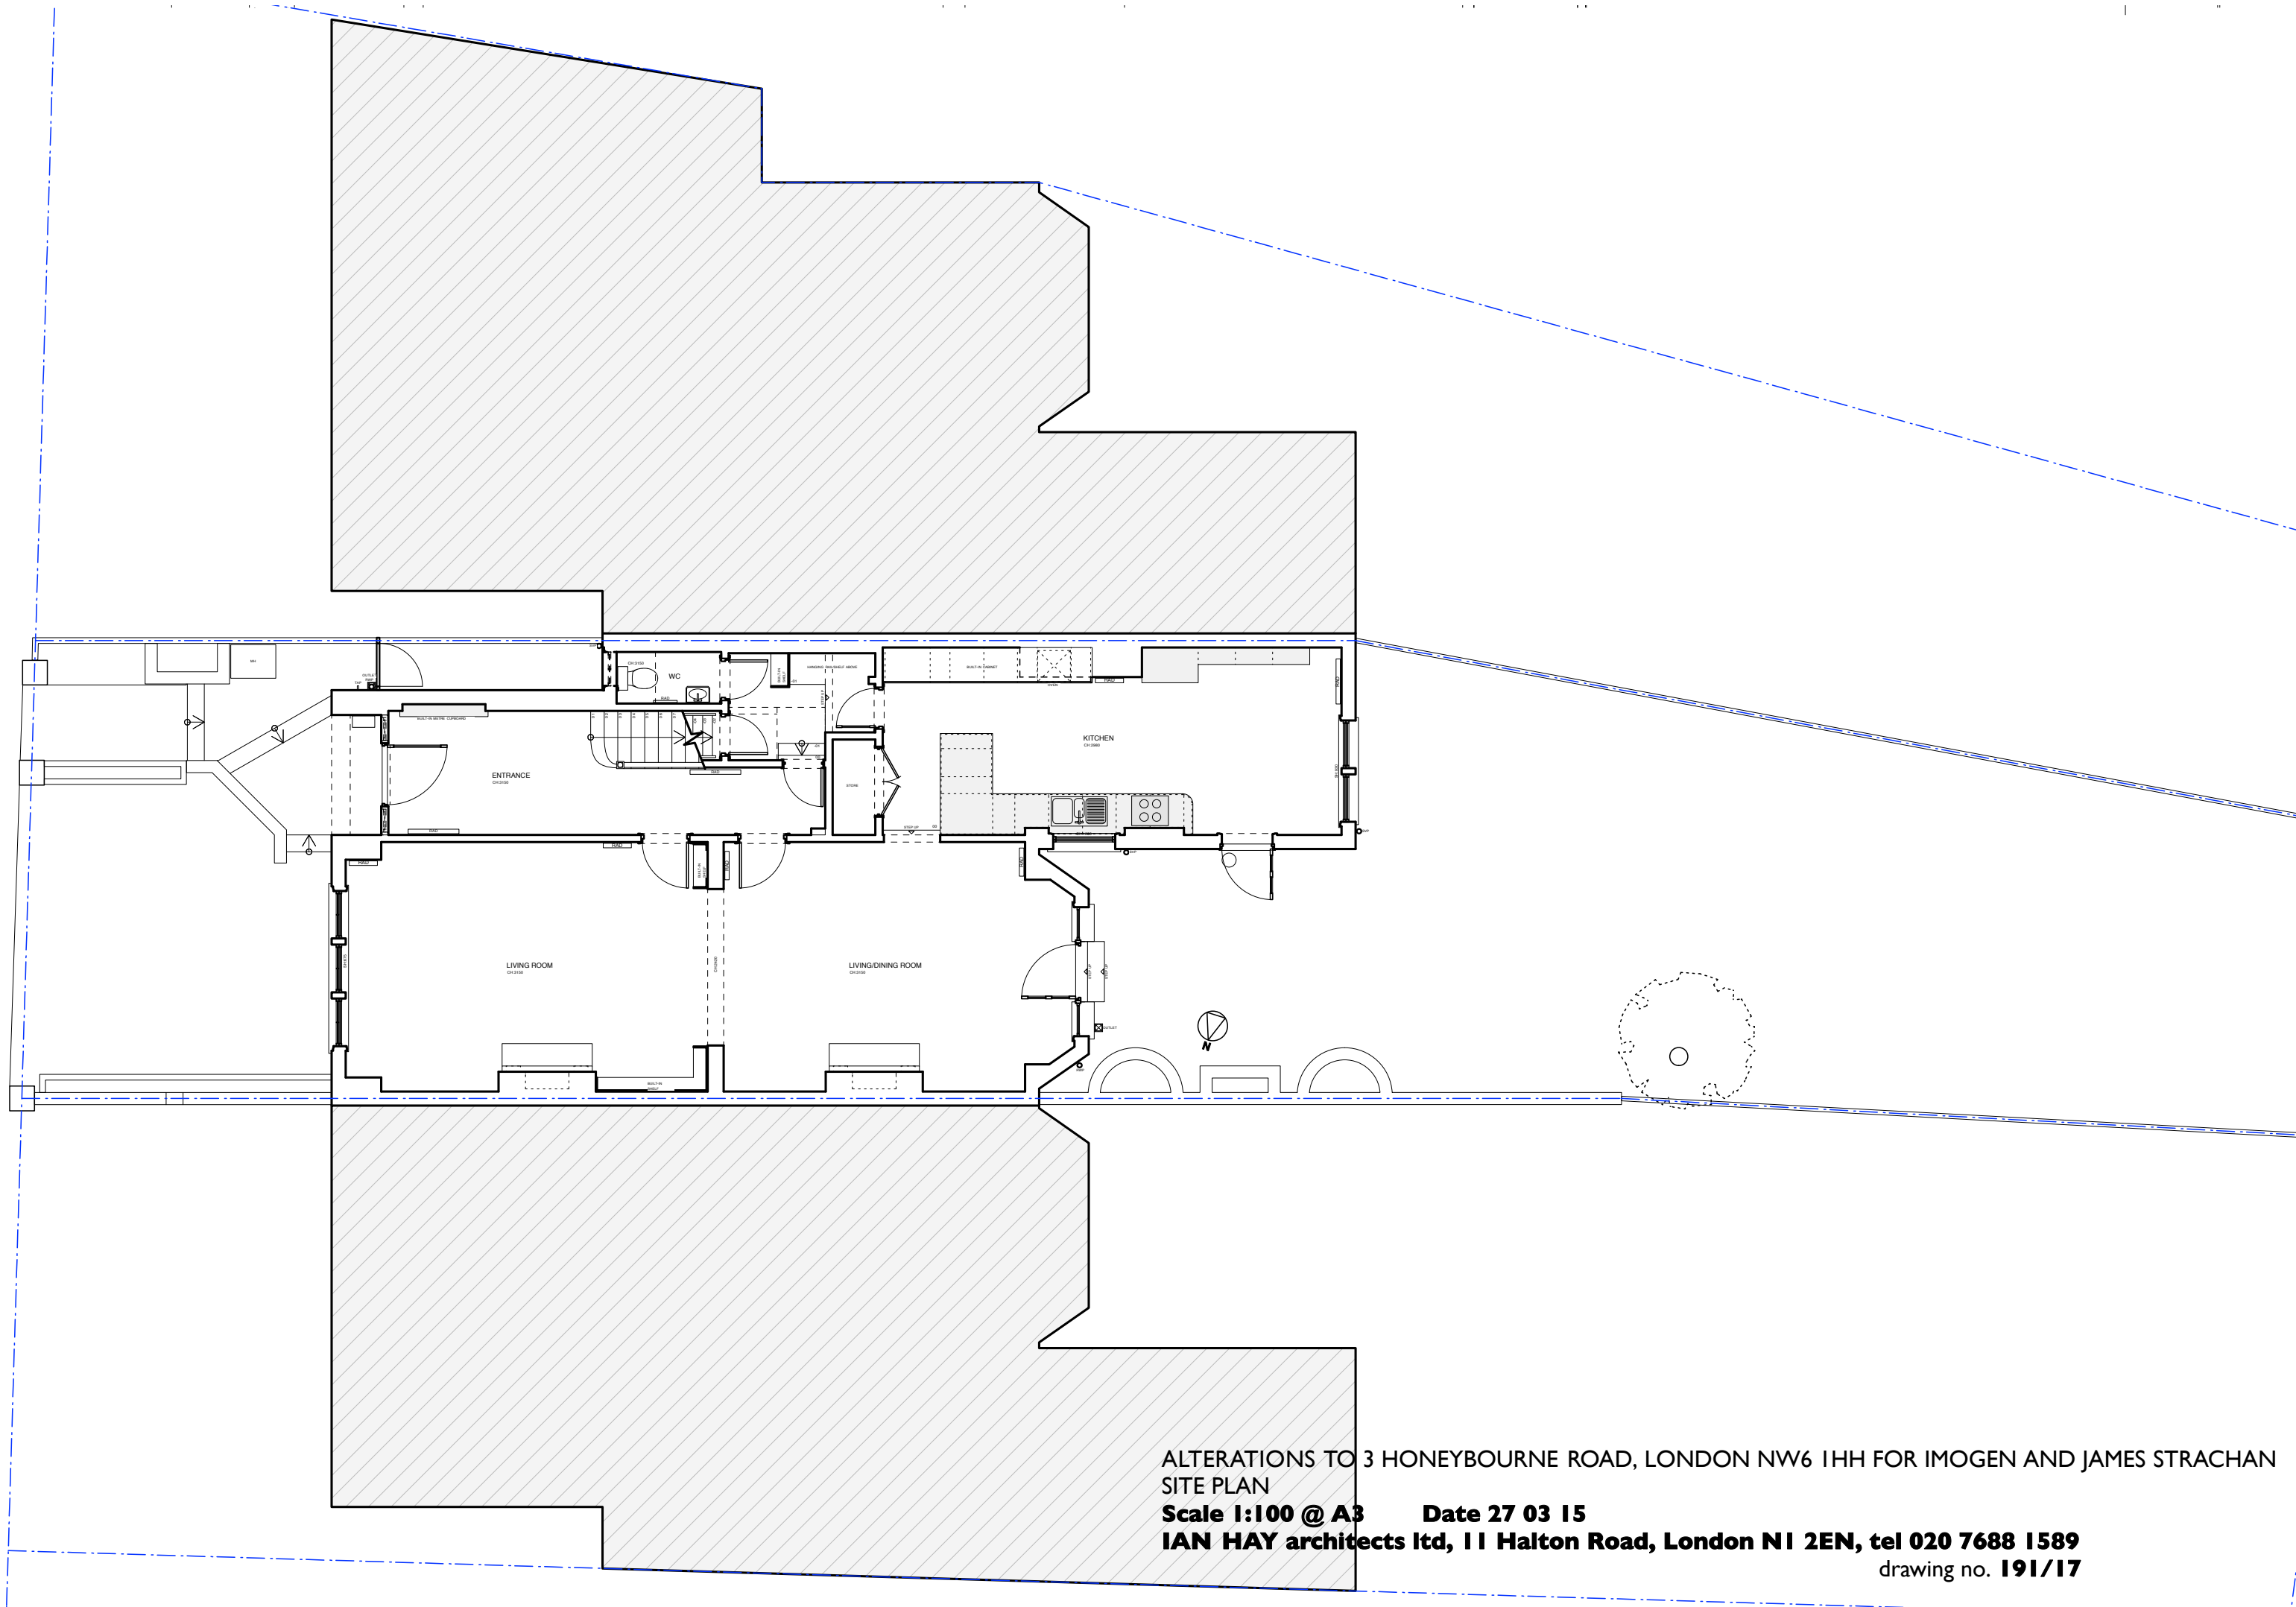

ALTERATIONS TO 3 HONEYBOURNE ROAD, LONDON NW6 1HH FOR IMOGEN AND JAMES STRACHAN
SITE PLAN
Scale 1:100 @ A3 Date 27 03 15
IAN HAY architects ltd, 11 Halton Road, London N1 2EN, tel 020 7688 1589
drawing no. 191/17




ALTERATIONS TO 3 HONEYBOURNE ROAD, LONDON NW6 1HH FOR IMOGEN AND JAMES STRACHAN
REAR ELEVATION AS PROPOSED

Scale 1:100 @ A3 Date 27 03 15

IAN HAY architects ltd, 11 Halton Road, London N1 2EN, tel 020 7688 1589

drawing no. 191/18. 18 08 15

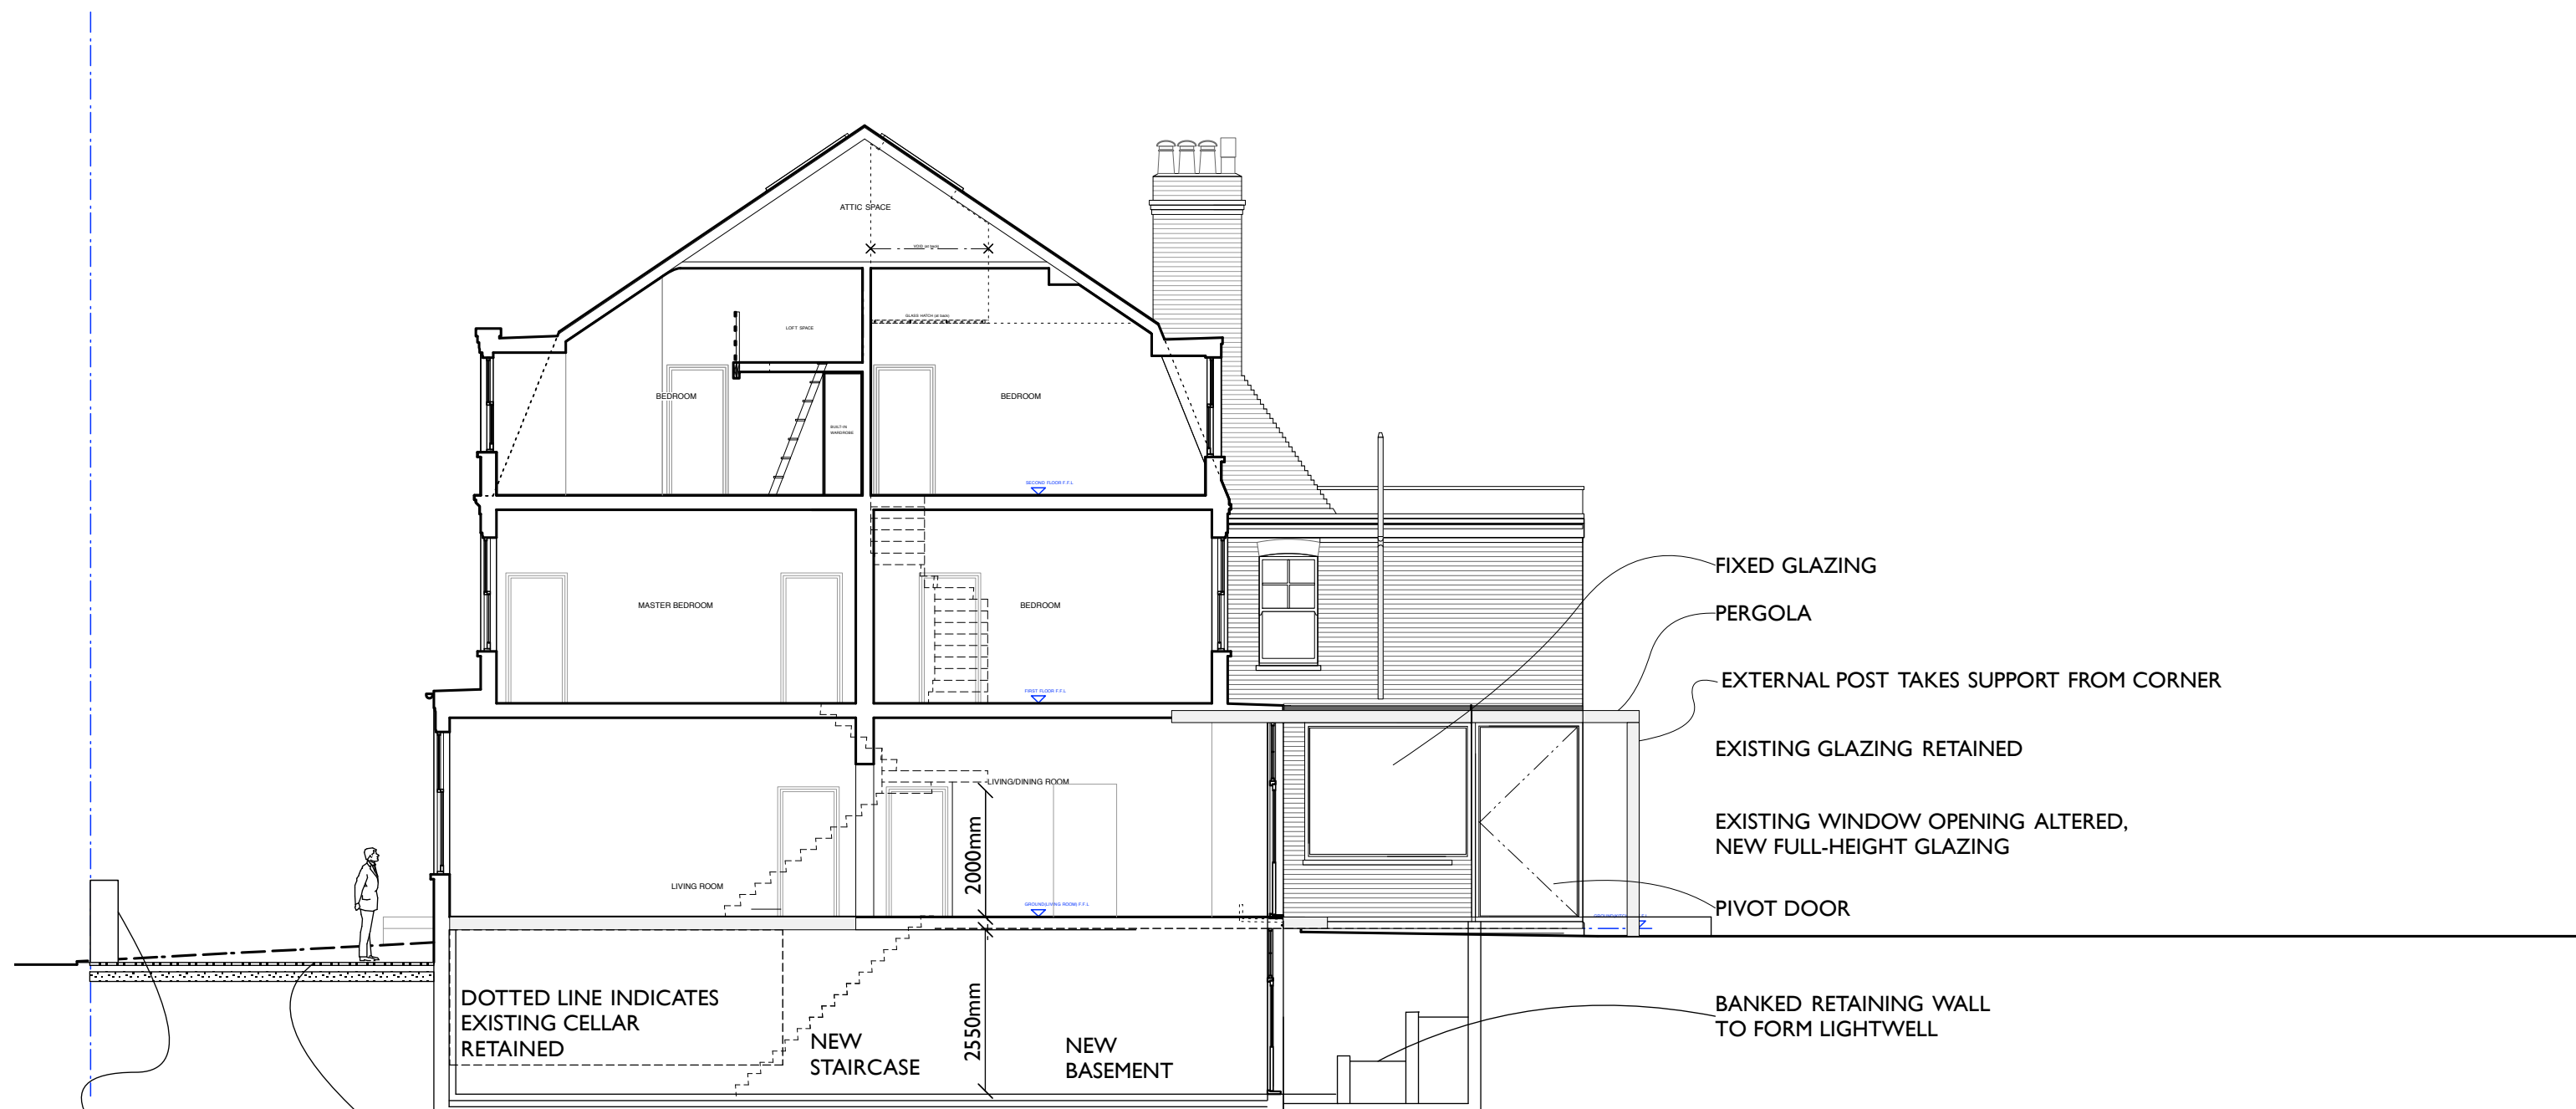

EXISTING GATEPOSTS
AND ENTRANCE LEVEL
RETAINED AS EXISTING

PAVING TO FRONT GARDEN TO BE
LOWERED AS INDICATED

REPLACEMENT BRICK BOUNDARY WALL
WITH NEW FOUNDATION AT LOWER LEVEL

FIXED GLAZING
PERGOLA
EXTERNAL POST TAKES SUPPORT FROM CORNER
EXISTING GLAZING RETAINED
EXISTING WINDOW OPENING ALTERED,
NEW FULL-HEIGHT GLAZING
PIVOT DOOR
BANKED RETAINING WALL
TO FORM LIGHTWELL


ALTERATIONS TO 3 HONEYBOURNE ROAD, LONDON NW6 1HH FOR IMOGEN AND JAMES STRACHAN
SECTION AS PROPOSED

Scale 1:100 @ A3

Date 27 03 15

IAN HAY architects ltd, 11 Halton Road, London N1 2EN, tel 020 7688 1589

drawing no. 191/19. 18 08 15

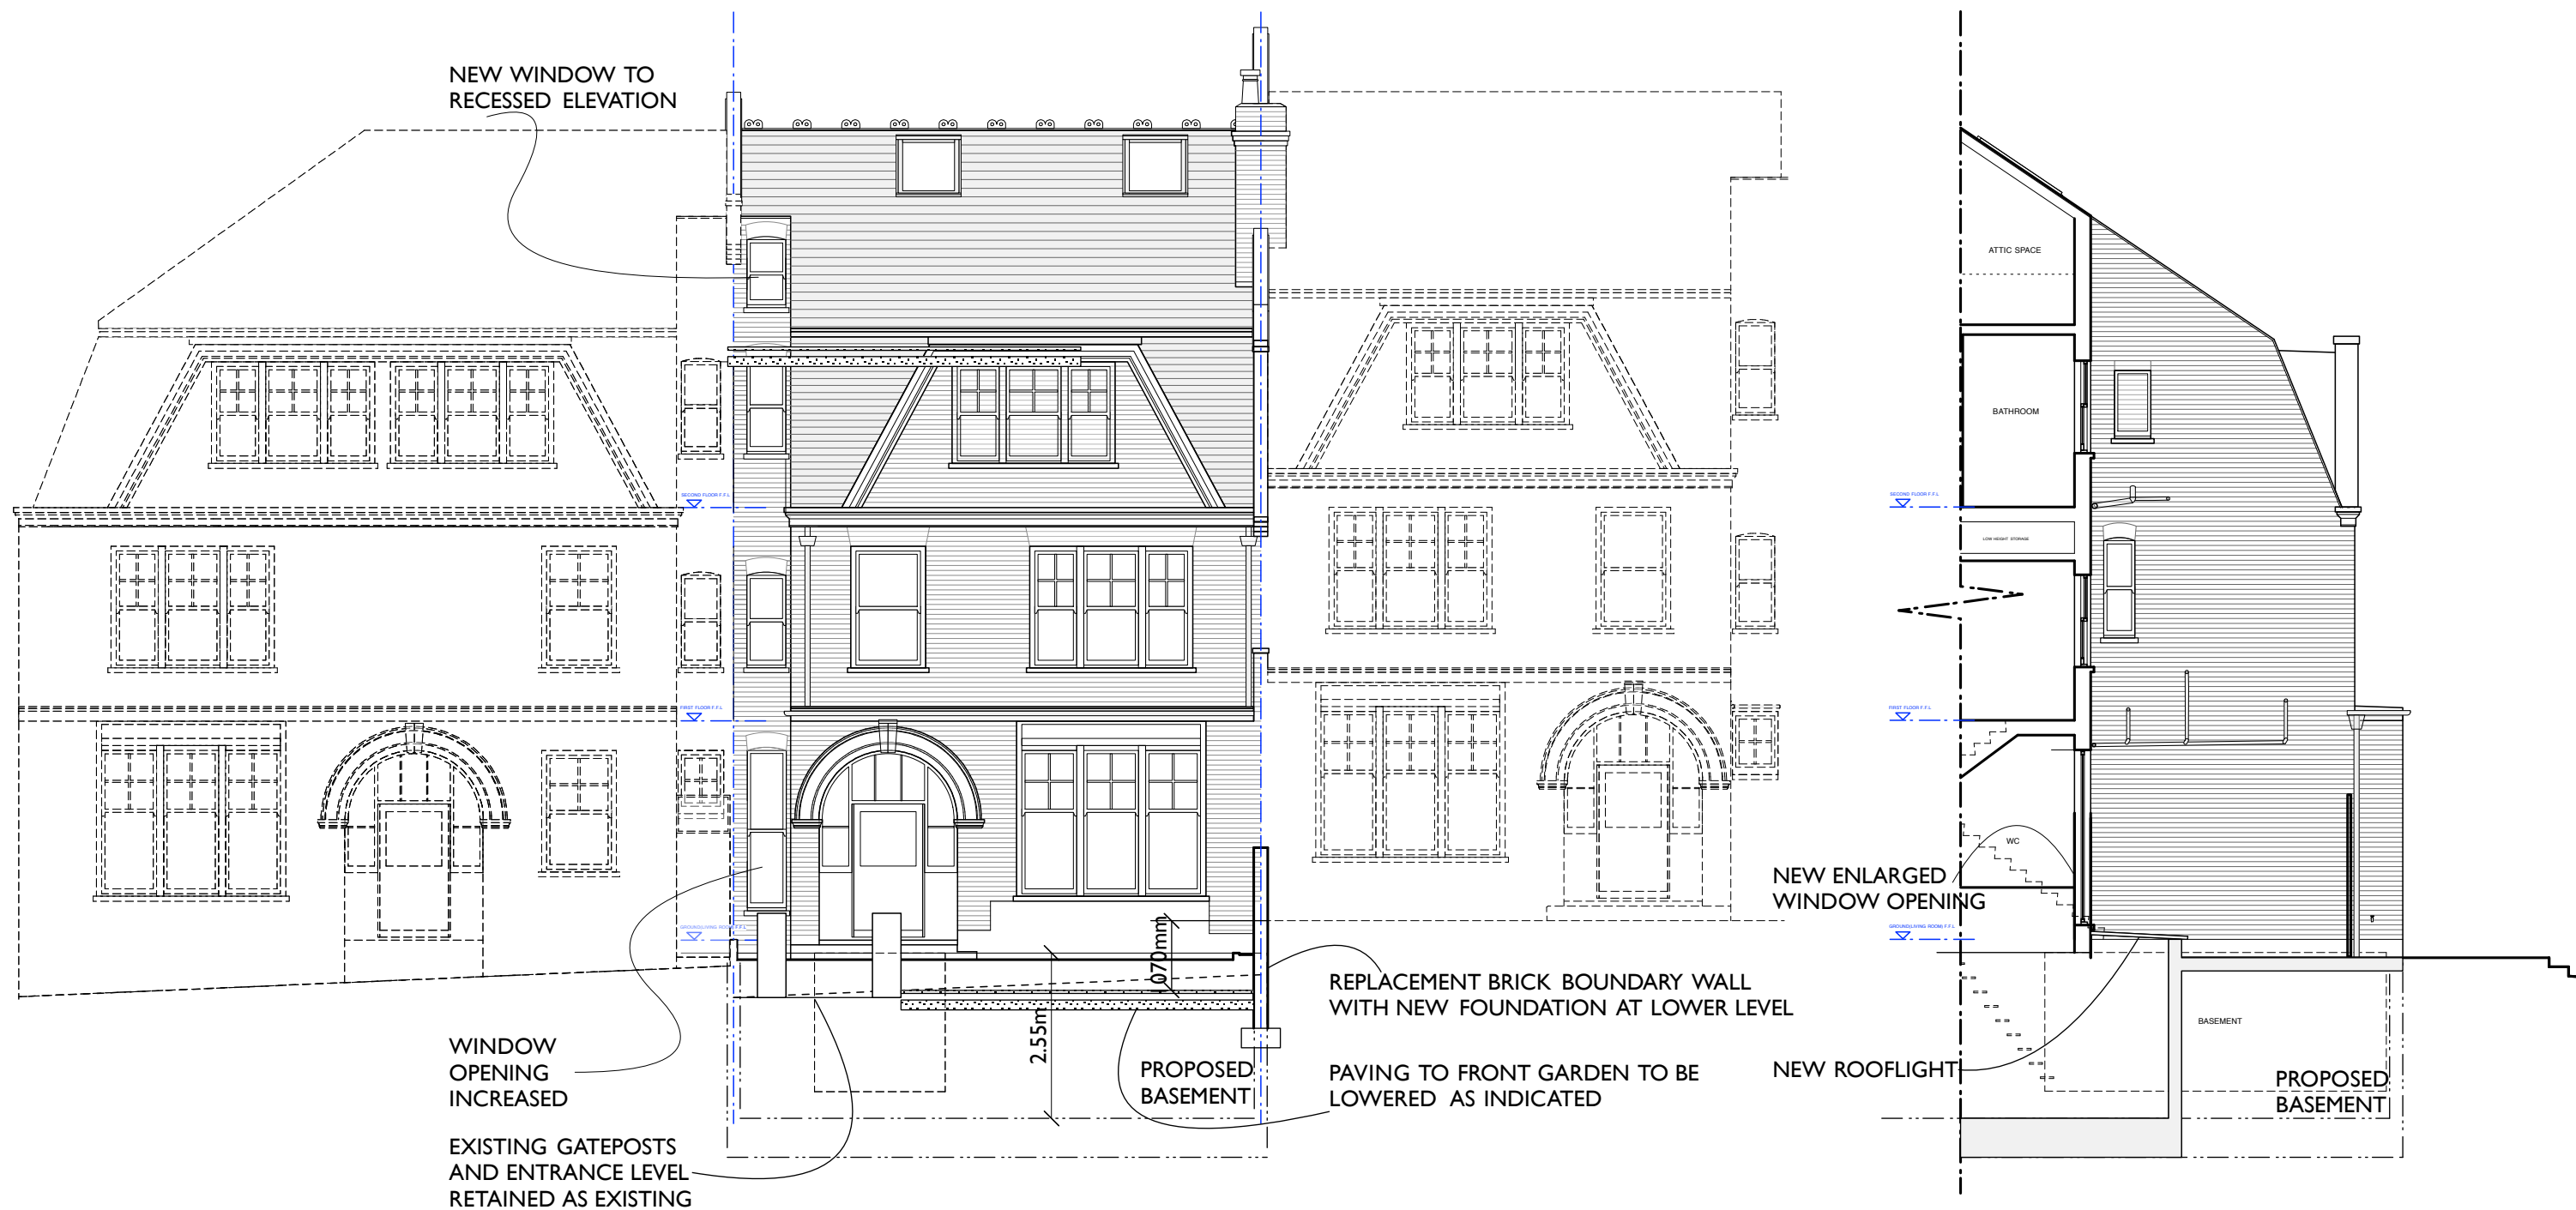

ALTERATIONS TO 3 HONEYBOURNE ROAD, LONDON NW6 1HH FOR IMOGEN AND JAMES STRACHAN
FRONT ELEVATION AS PROPOSED

Scale 1:100 @ A3 Date 27 03 15

IAN HAY architects ltd, 11 Halton Road, London N1 2EN, tel 020 7688 1589

drawing no. 191/20. 18 08 15