





1 North Elevation (Drummond Street)
Scale: 1:100



2 West Elevation (Hampstead Road)
Scale: 1:100

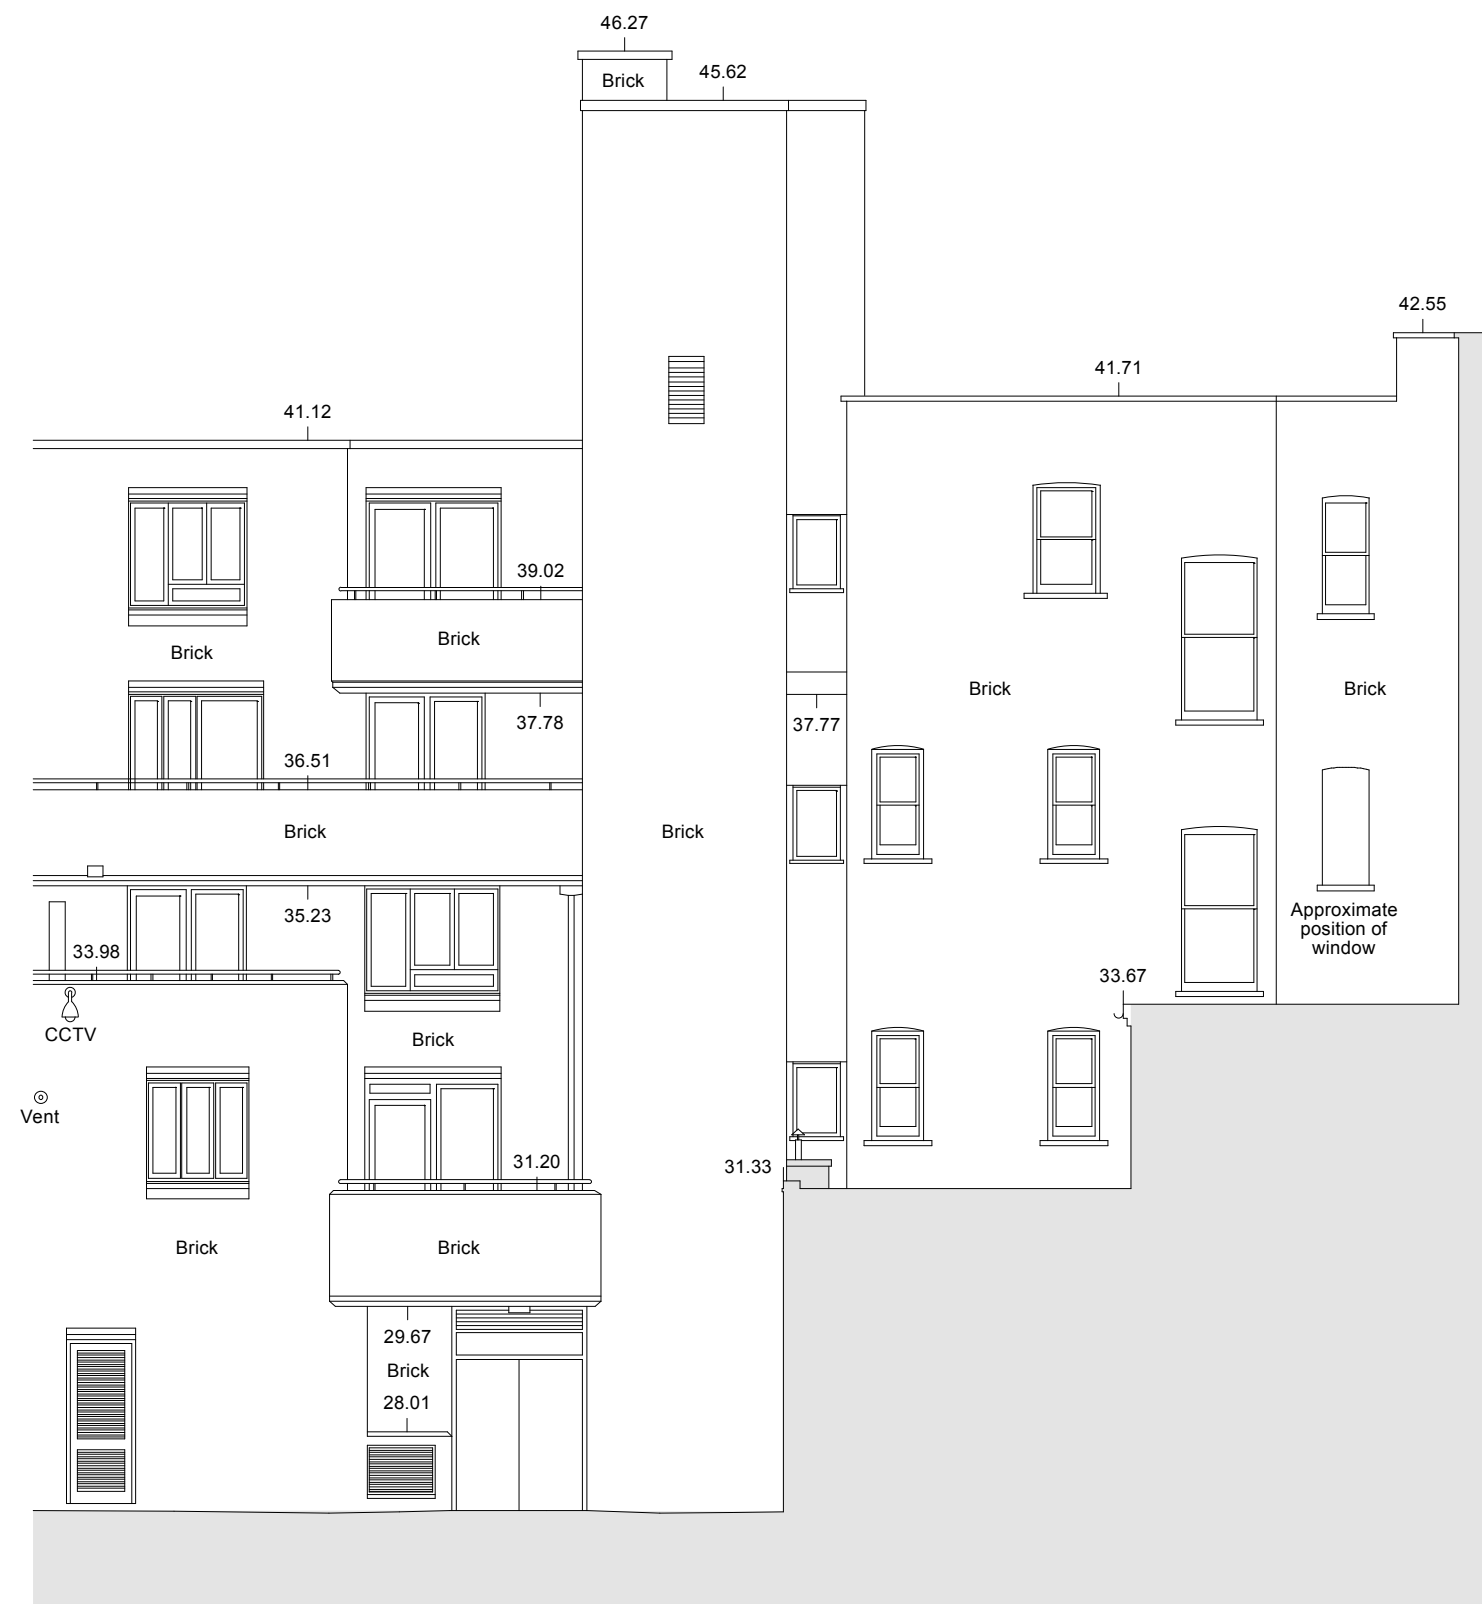

3 East Elevation (Foundry Mews)
Scale: 1:100

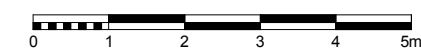

NOTES:
1. Measurements are based on metric system
2. All levels are in meters to Principal Datum (PD) unless noted otherwise
3. Do not scale drawing
4. Figure dimensions are to be followed
5. Do not use for construction unless expressly permitted
6. Contractor should verify all conditions on site and notify contract administrator of any variations from dimensions before construction
The data contained in this document includes proprietary rights of mae. Any party in receipt of the document shall receive and hold the same in confidence and agrees not to duplicate or otherwise reproduce the document in whole or in part, nor disclose the contents of the same without the written consent of mae.

Rev.	Date	Description
Client LB of Camden		
Job No. 1328		Job Name 58-60 Hampstead Road
Title Existing Elevations		
Status Planning	Scale 1:100 @ A1	
Drawing No. 1328-P7-031		Date 14.08.15
Drawn By	Checked By	Revision A