
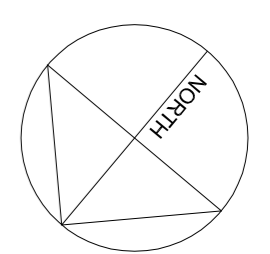


No.4  
ELM TERRACE

No.5  
ELM TERRACE

CONSTANTINE ROAD  
MAISONNETTE AT  
CONSTANTINE  
ROAD

FIRST FLOOR PLAN

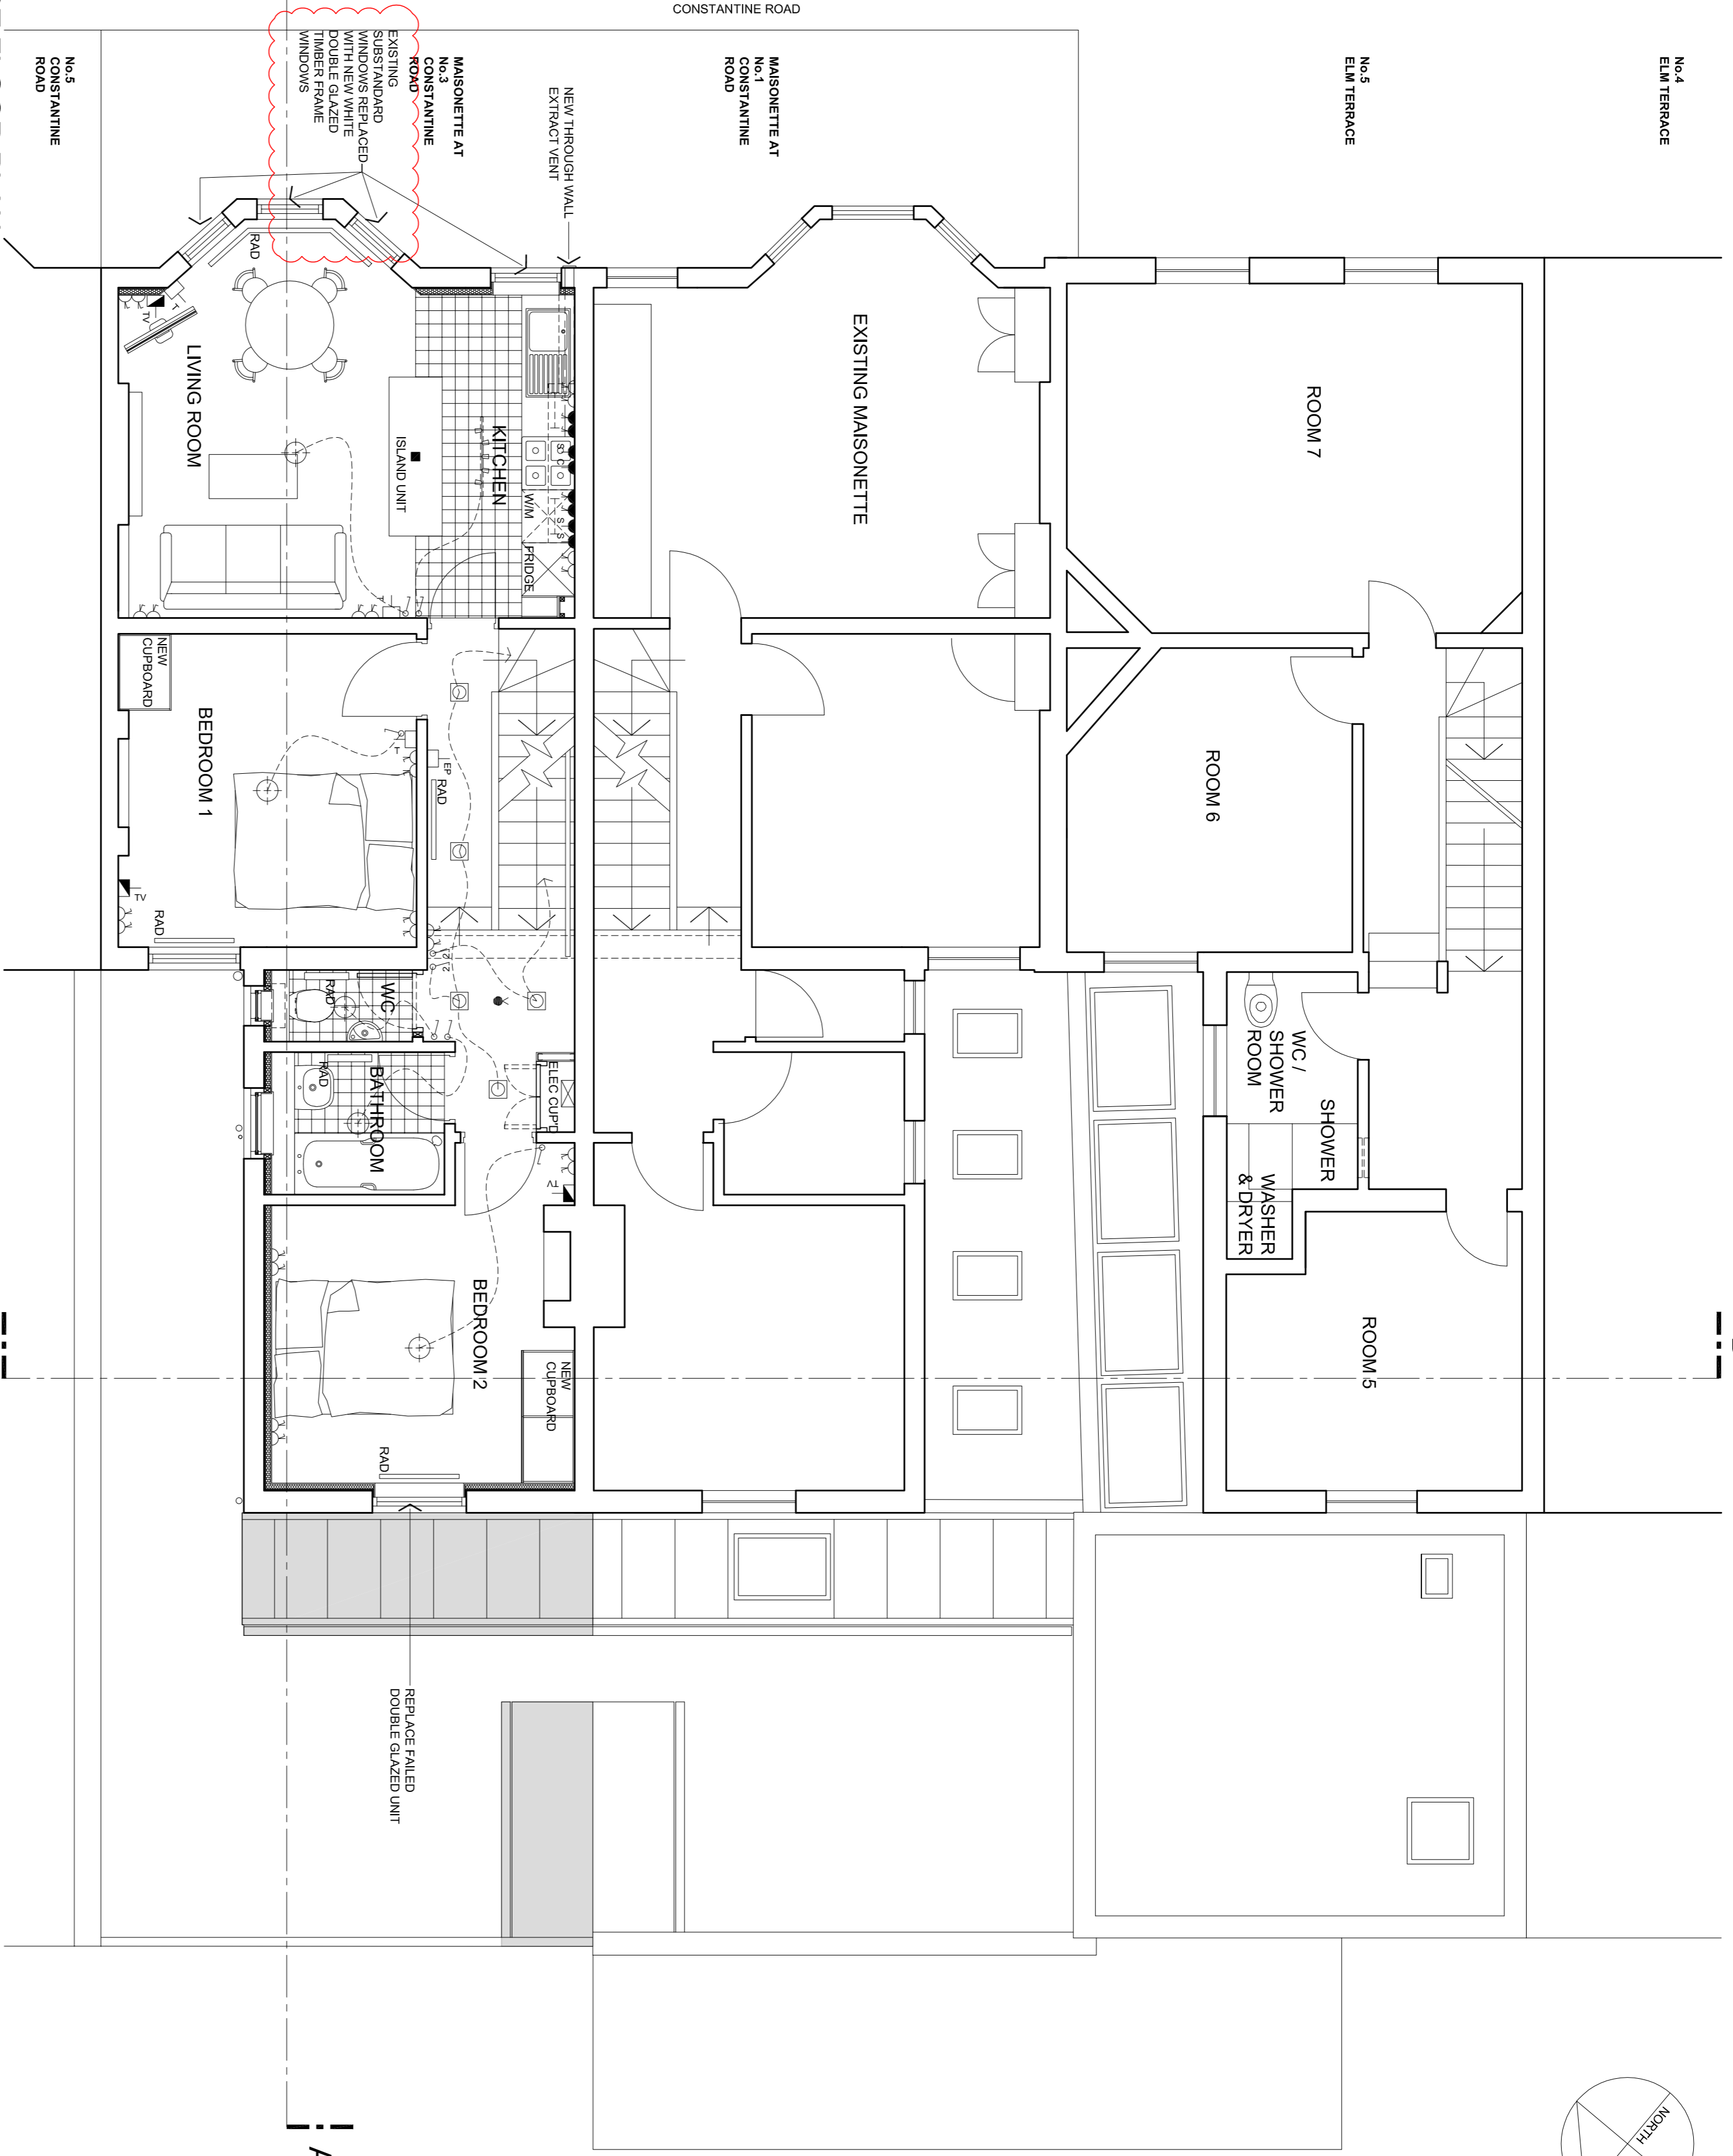


**GENERAL NOTES**

- 1. FOR CONSTRUCTION PURPOSES SO NOT SCALE. VERIFY ALL DIMENSIONS AND LEVELS ON SITE. CORRECT ALL ERRORS OF DIMENSION.
- 2. THIS DRAWING TO BE READ IN CONJUNCTION WITH ALL RELEVANT CONSULTANTS DRAWINGS AND SPECIFICATIONS.
- 3. MATERIALS AND WORKMANSHIP TO BE TO RELEVANT BRITISH STANDARDS AND CODES OF PRACTICE UNLESS OTHERWISE NOTED OTHERWISE.
- 4. ALL WORKS TO BE EXECUTED WITH DUE CARE AND DILIGENCE SO AS NOT TO IMPAIR THE STABILITY OF THE BUILDING, ADJACENT WORKS, SITE PERSONNEL OR THIRD PARTIES. ALL WORKS TO BE COMPLETED WITHIN THE SPECIFIED TIME FRAME AND TO THE SATISFACTION OF THE LOCAL AUTHORITY.
- 5. **REVDATE INT'S AMENDMENT**
- 6. 280319 20 TO SUITE DRAWING PRODUCED FROM BALDING CONSULTANT'S DRAWING.
- 7. 180015 20 TO SUITE DRAWING PRODUCED FROM BALDING CONSULTANT'S DRAWING.
- 8. 180015 20 TO SUITE DRAWING PRODUCED FROM BALDING CONSULTANT'S DRAWING.
- 9. 180015 20 TO SUITE DRAWING PRODUCED FROM BALDING CONSULTANT'S DRAWING.

NEW CONSTRUCTION SHOWN HATCHED

**PLANNING APPLICATION**

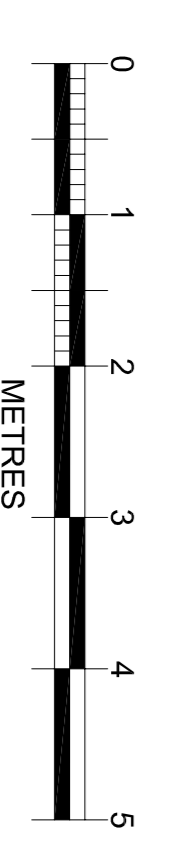

**PROPOSED FIRST FLOOR PLAN**  
 DRAWN BY: [Name]  
 CHECKED BY: [Name]  
 DATE: DEC 14  
 CLIENT: DR LINDA GREENWALL  
 ADDRESS: 5 ELM TGE & 1-3 CONSTANTINE ROAD, LONDON, NW2 2LN  
 CONTACT: 020 8996 1100  
 REF: 2803 L(2)02 C

