


NOTES:


1. Measurements are based on metric system
2. All levels are in meters to Principal Datum (PD)
unless noted otherwise
3. Do not scale drawing
4. Figure dimensions are to be followed
5. Do not use for construction unless expressly
permitted permitted
6. Contractor should verify all conditions on site and notify contract administrator of any variations from dimensions before construction The data contained in this document includes proprietary rights of mae. Any party in receipt of the document shall receive and hold the same in confidence and agrees not to duplicate or otherwise reproduce the document in whole or in part, nor disclose the contents of the same without the written consent of mae. Description Client LB of Camden Job Name 58-60 Hampstead Road 1328 Proposed Site plan Scale 1:200 @ A1 Planning Drawing No. 1328-P7-100 Date 17.07.15

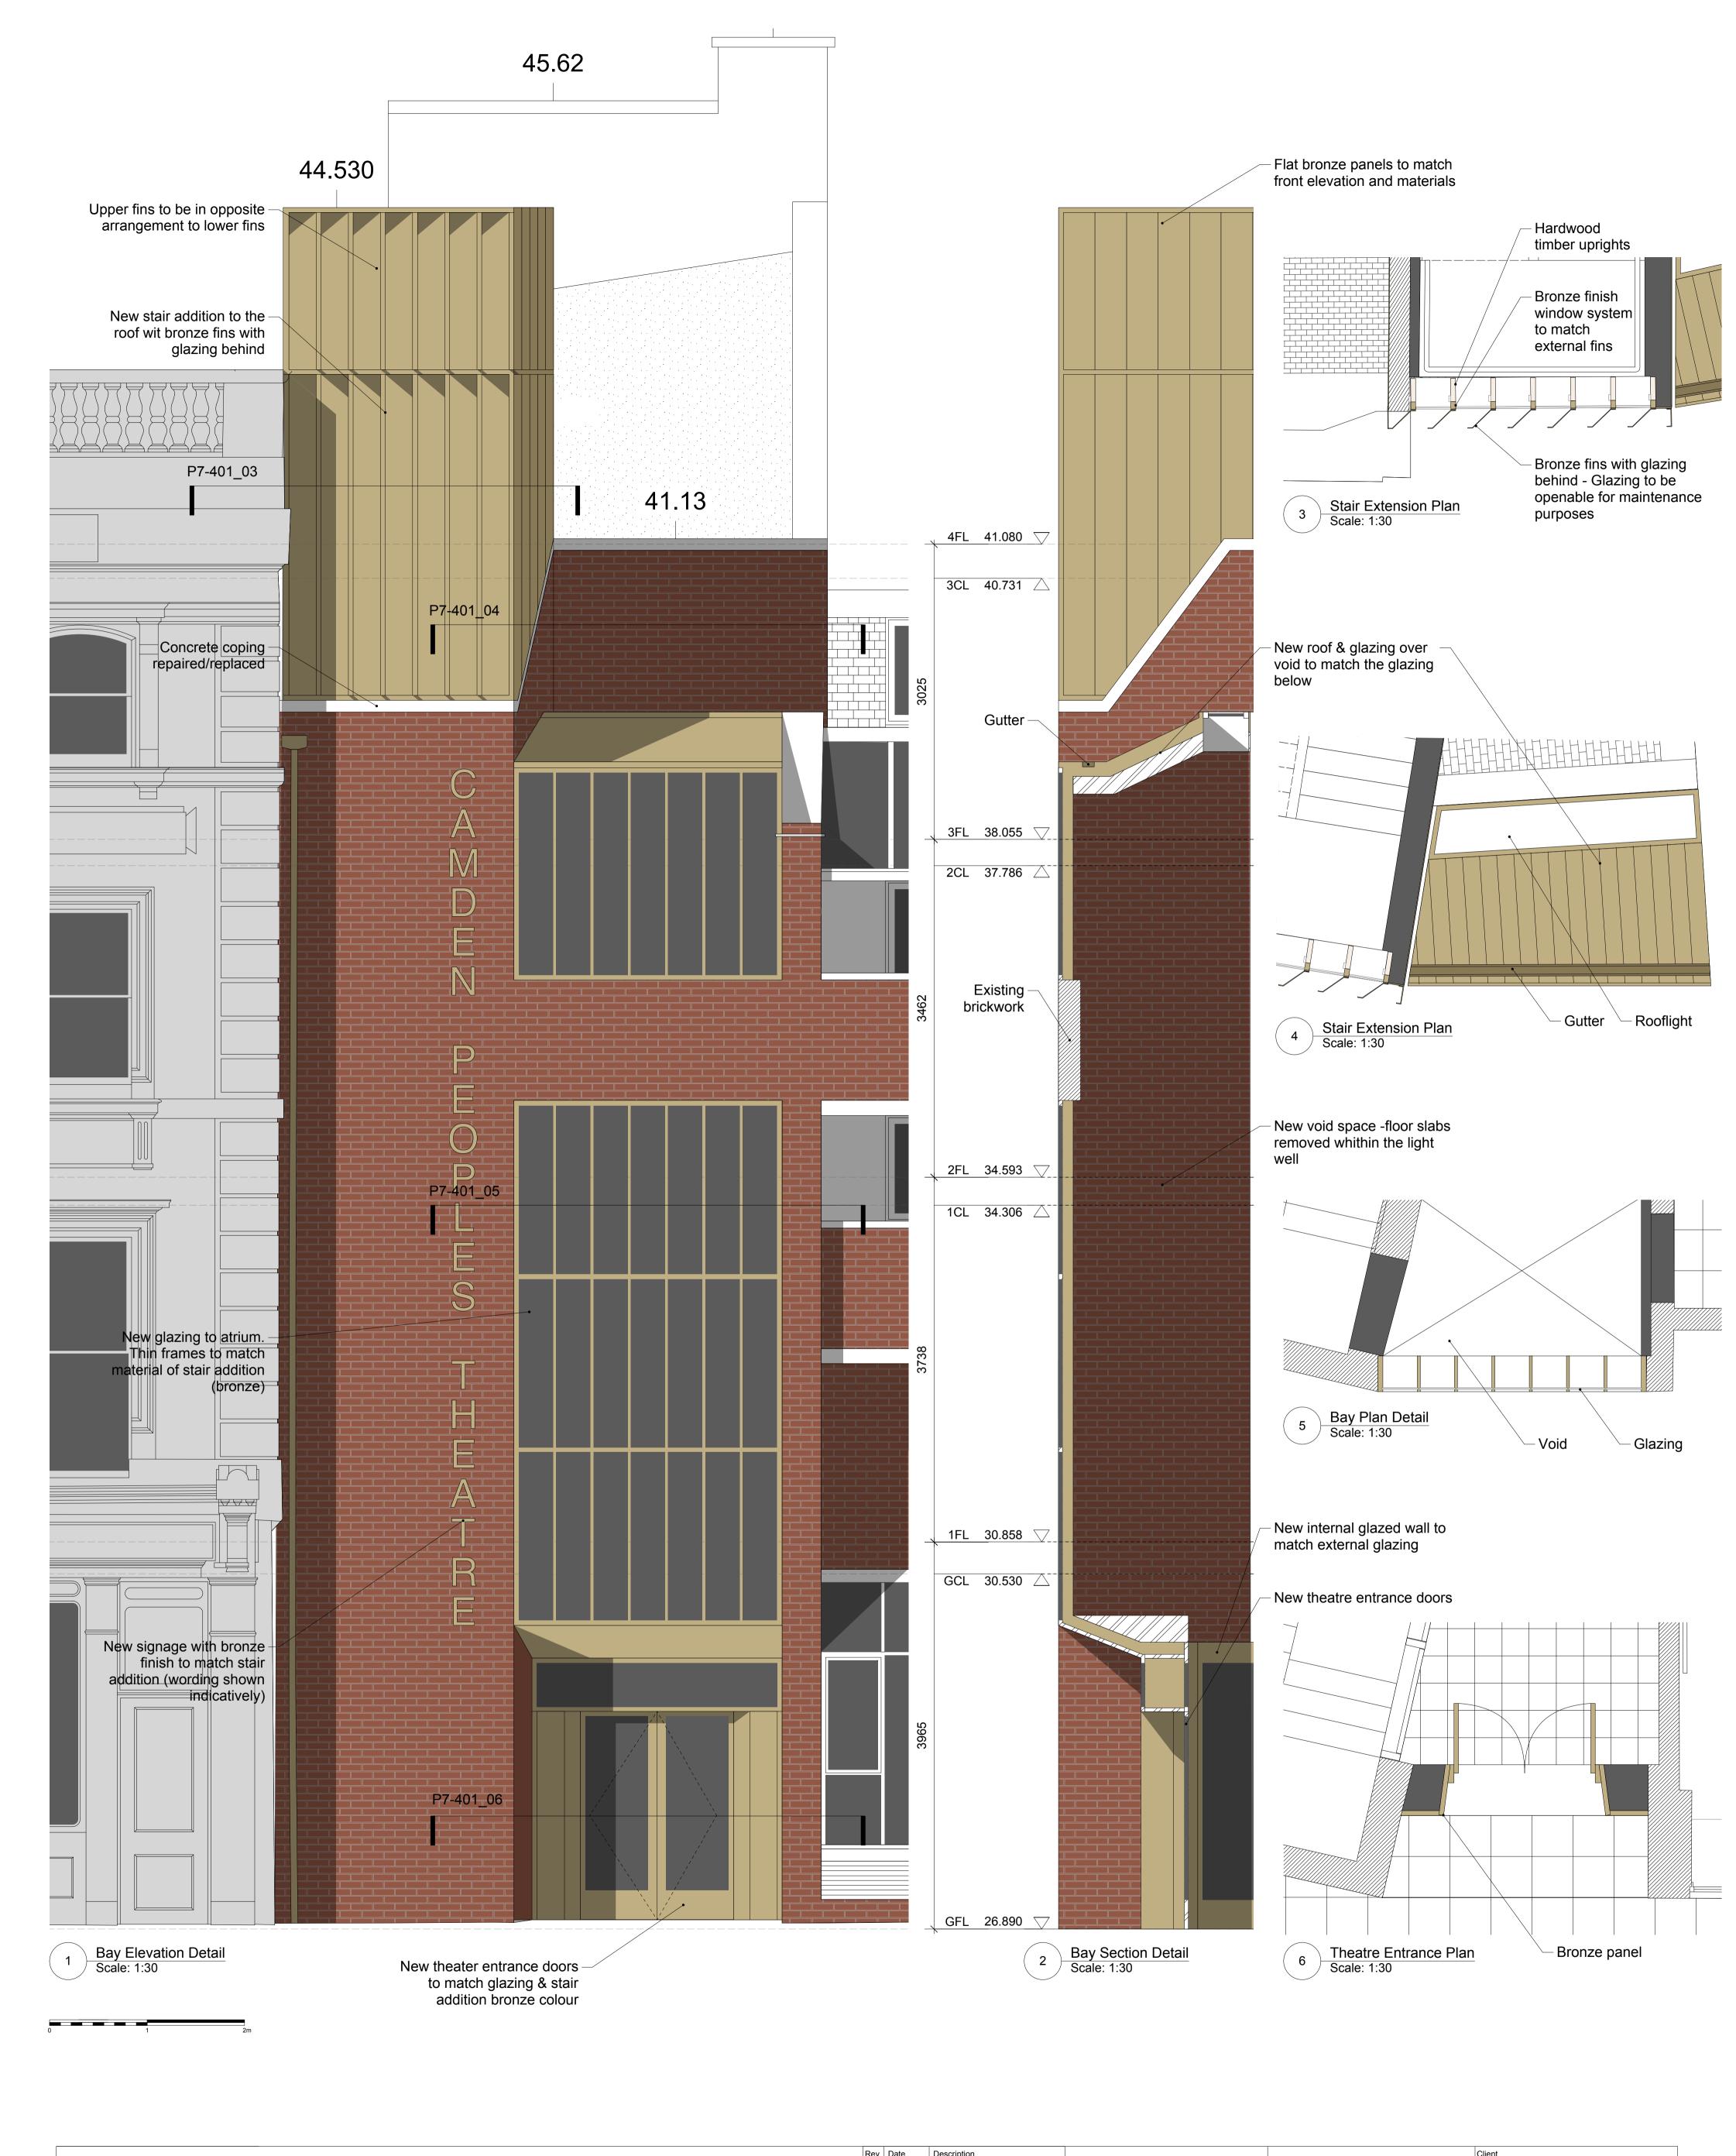


mæ LLP Architects
1 Naoroji Street
London WC1X 0GB
t: +44 (0)20 7704 6060
f: +44 (0)20 7833 2473
e: office@mae-Ilp.co.uk



	Rev.	Date	Description	Client	LB of Camden		
				LB of Camden			
				Job Name	Job No.		
				58-60 Hampstead Road	1328		
				mæ LLP Architects			
				1 Naoroji Street Proposed Bay Elevations	Proposed Bay Elevations		
				LONGOTT WOTA GOD	Scale 1:30 @ A1		
				t: +44 (0)20 7704 6060 f: +44 (0)20 7833 2473	Date 17.07.15		
				e: office@mae-llp.co.uk Drawing No. 1328-P7-401	Revision		

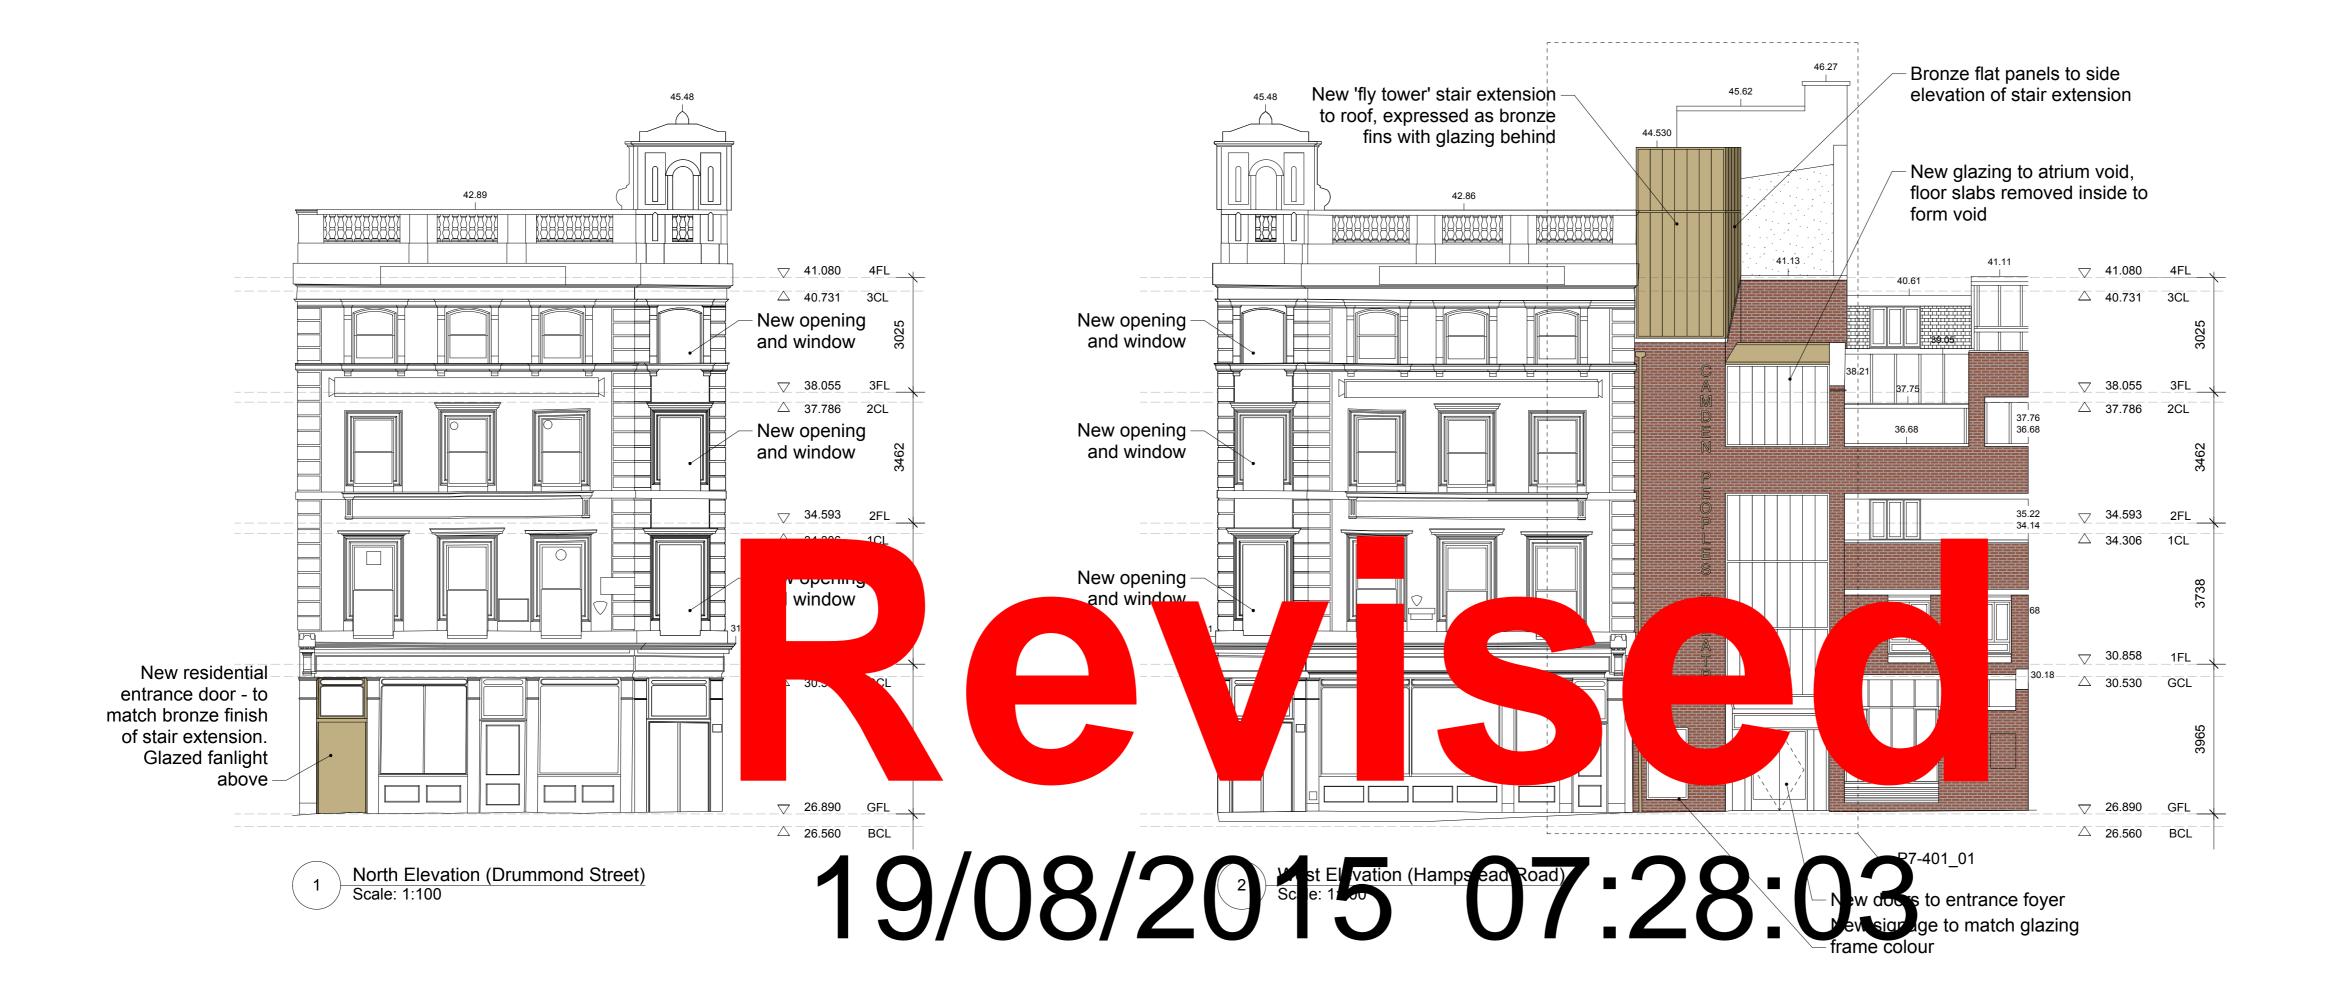



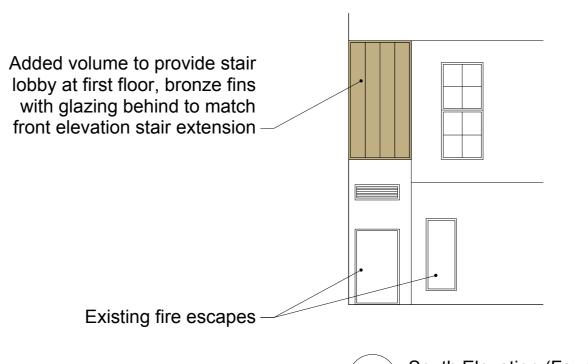

South Elevation (Foundry Mews)
Scale: 1:100

propr docu confid	ietary rig ment sh dence a	ghts of n all recei <sup>,</sup> nd agree	nae. A ve and es not	ny party i I hold the to duplica	t includes in receipt of t same in ate or otherw in part, nor thout the wri
_disclo	ose the o ent of m	contents ae.	of the	same wi	thout the wri
Rev.	Date	De	escripti	ion	
Client	t of Cai	 mden			
Job N	lo.			Job Nam	
132 Title					ampstead R
Pro		d Eleva	ations	;	
Statu				Scale	
Pla	anning ing No. 28-P7-				@ A1

Measurements are based on metric system
 All levels are in meters to Principal Datum (PD)

permitted
6. Contractor should verify all conditions on site and

notify contract administrator of any variations from

4. Figure dimensions are to be followed5. Do not use for construction unless expressly


dimensions before construction

unless noted otherwise
3. Do not scale drawing



1 Naoroji Street London WC1X 0GB

t: +44 (0)20 7704 6060 f: +44 (0)20 7833 2473

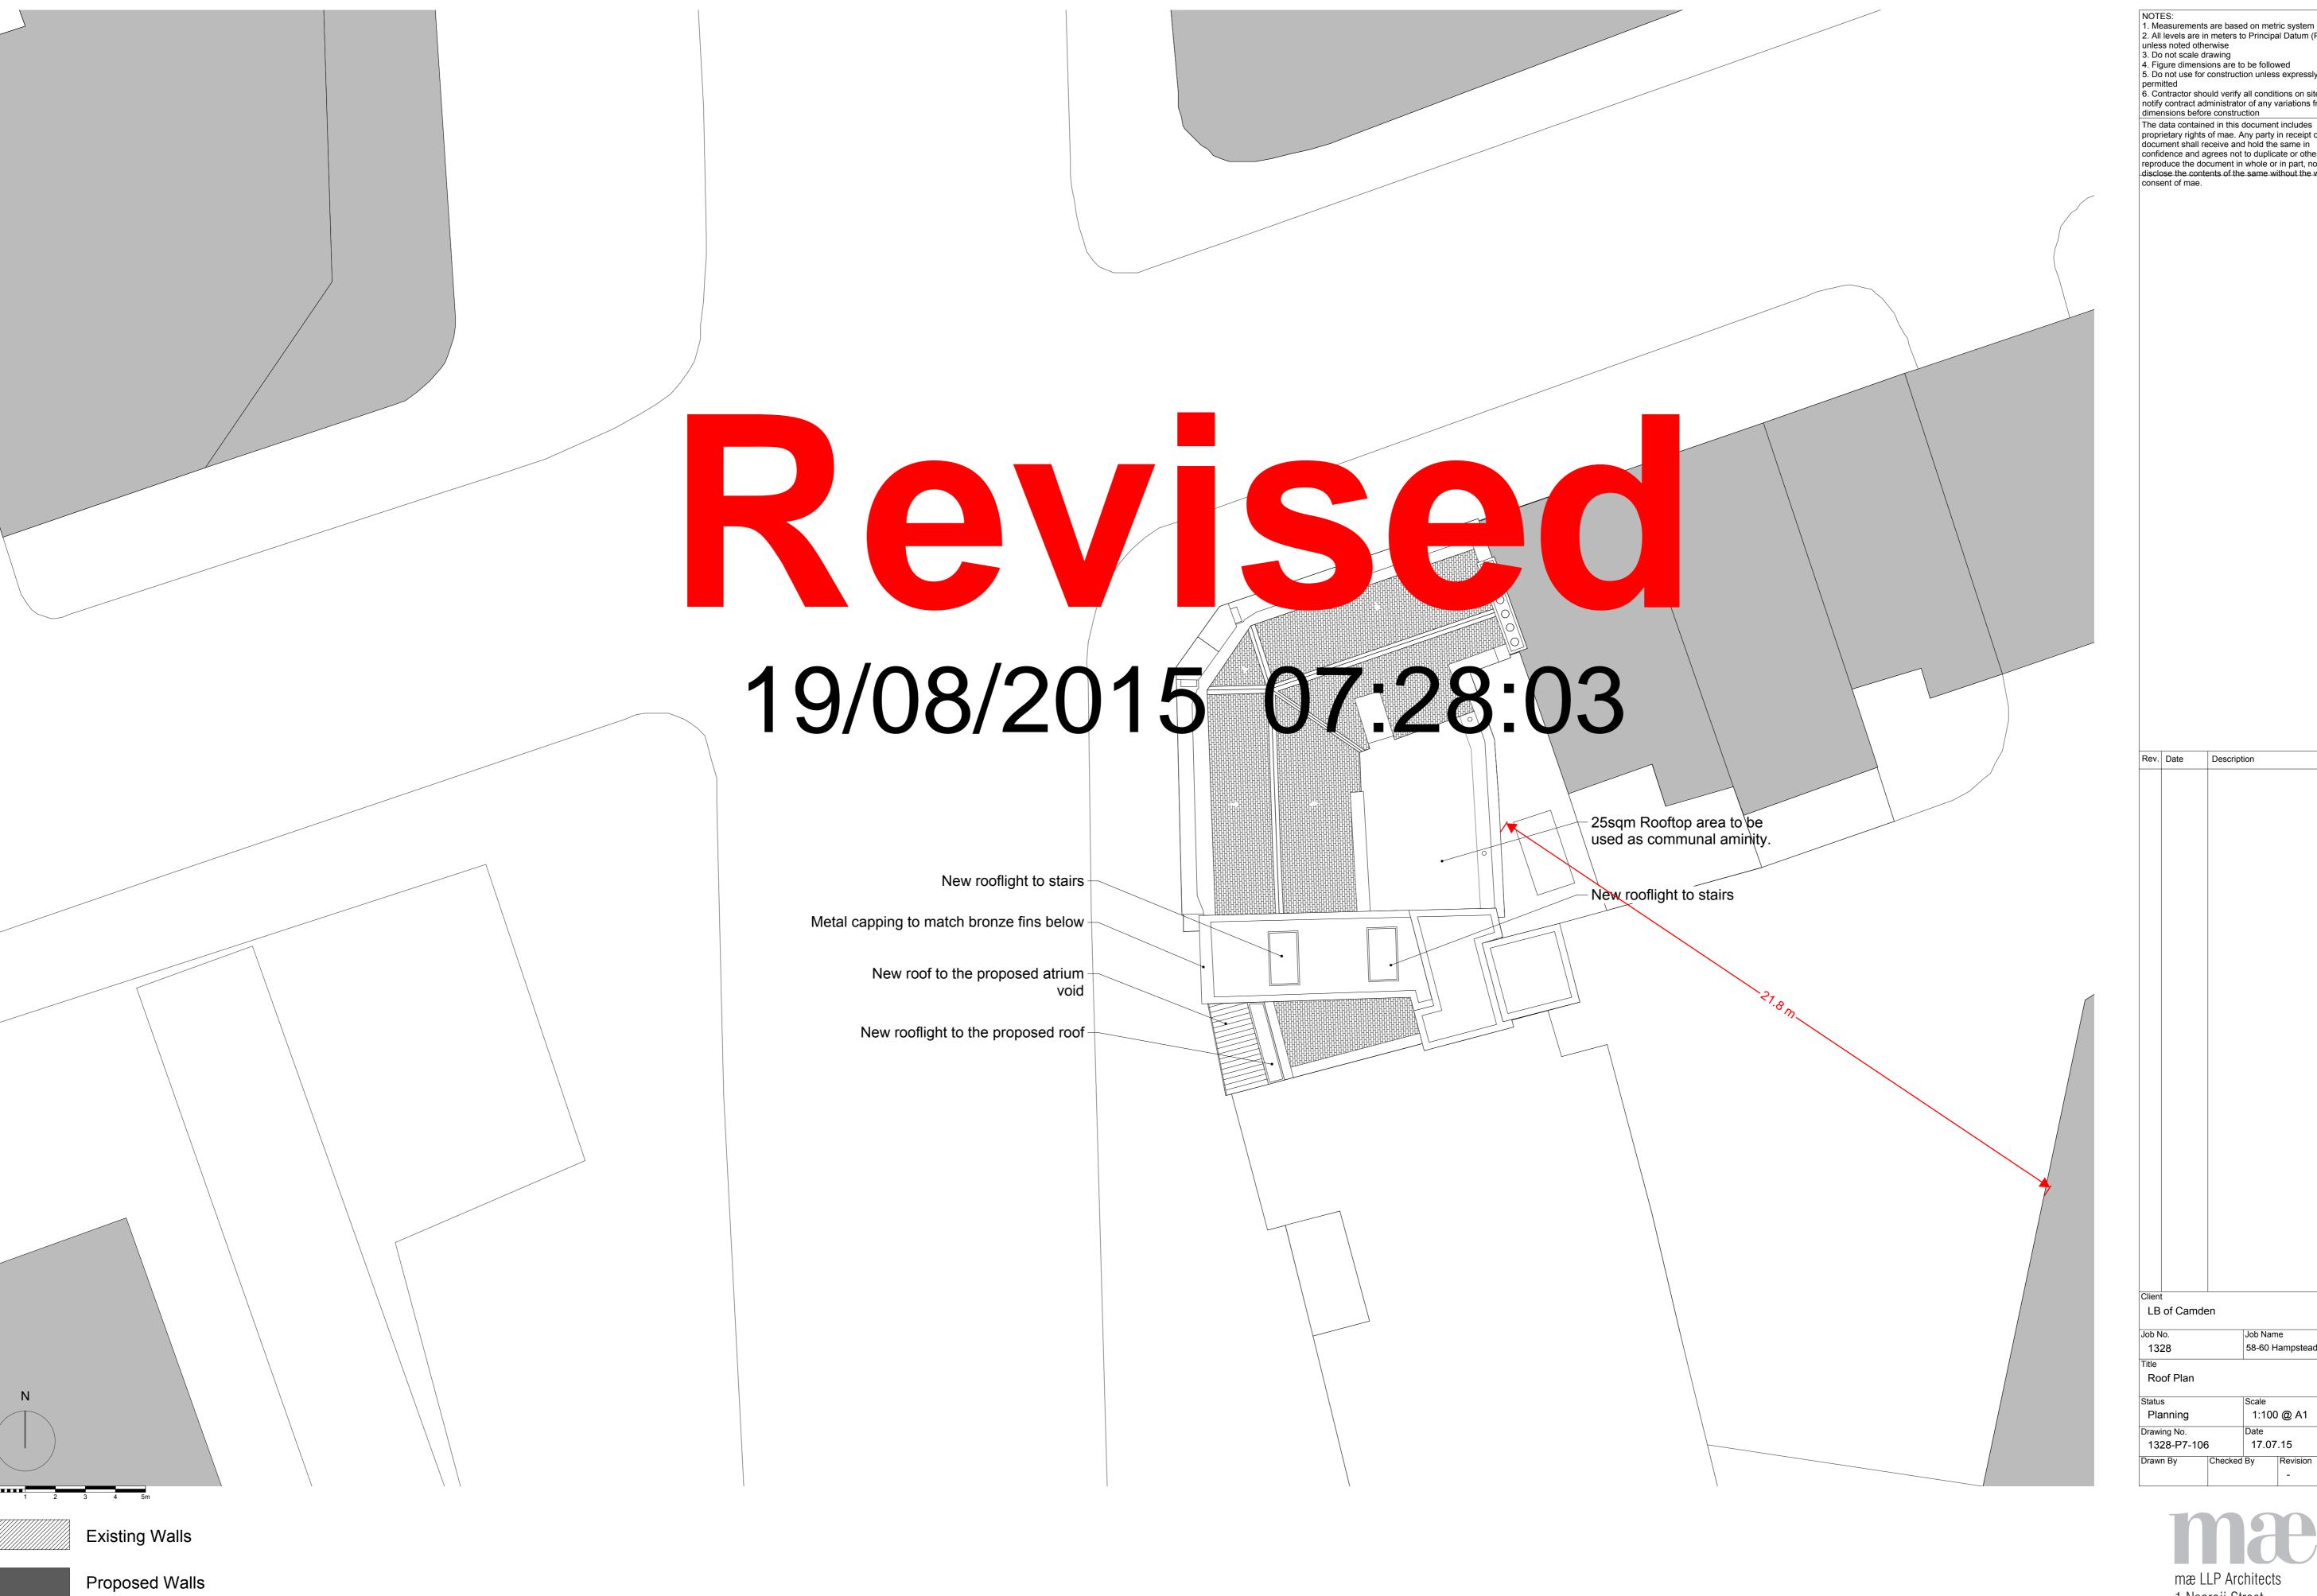


2. All levels are in meters to Principal Datum (PD) unless noted otherwise 3. Do not scale drawing 4. Figure dimensions are to be followed 5. Do not use for construction unless expressly 6. Contractor should verify all conditions on site and notify contract administrator of any variations from dimensions before construction The data contained in this document includes proprietary rights of mae. Any party in receipt of the document shall receive and hold the same in confidence and agrees not to duplicate or otherwise reproduce the document in whole or in part, nor disclose the contents of the same without the written consent of mae. Description LB of Camden Job Name 1328 58-60 Hampstead Road Roof Plan



e: office@mae-llp.co.uk

1:100 @ A1

17.07.15

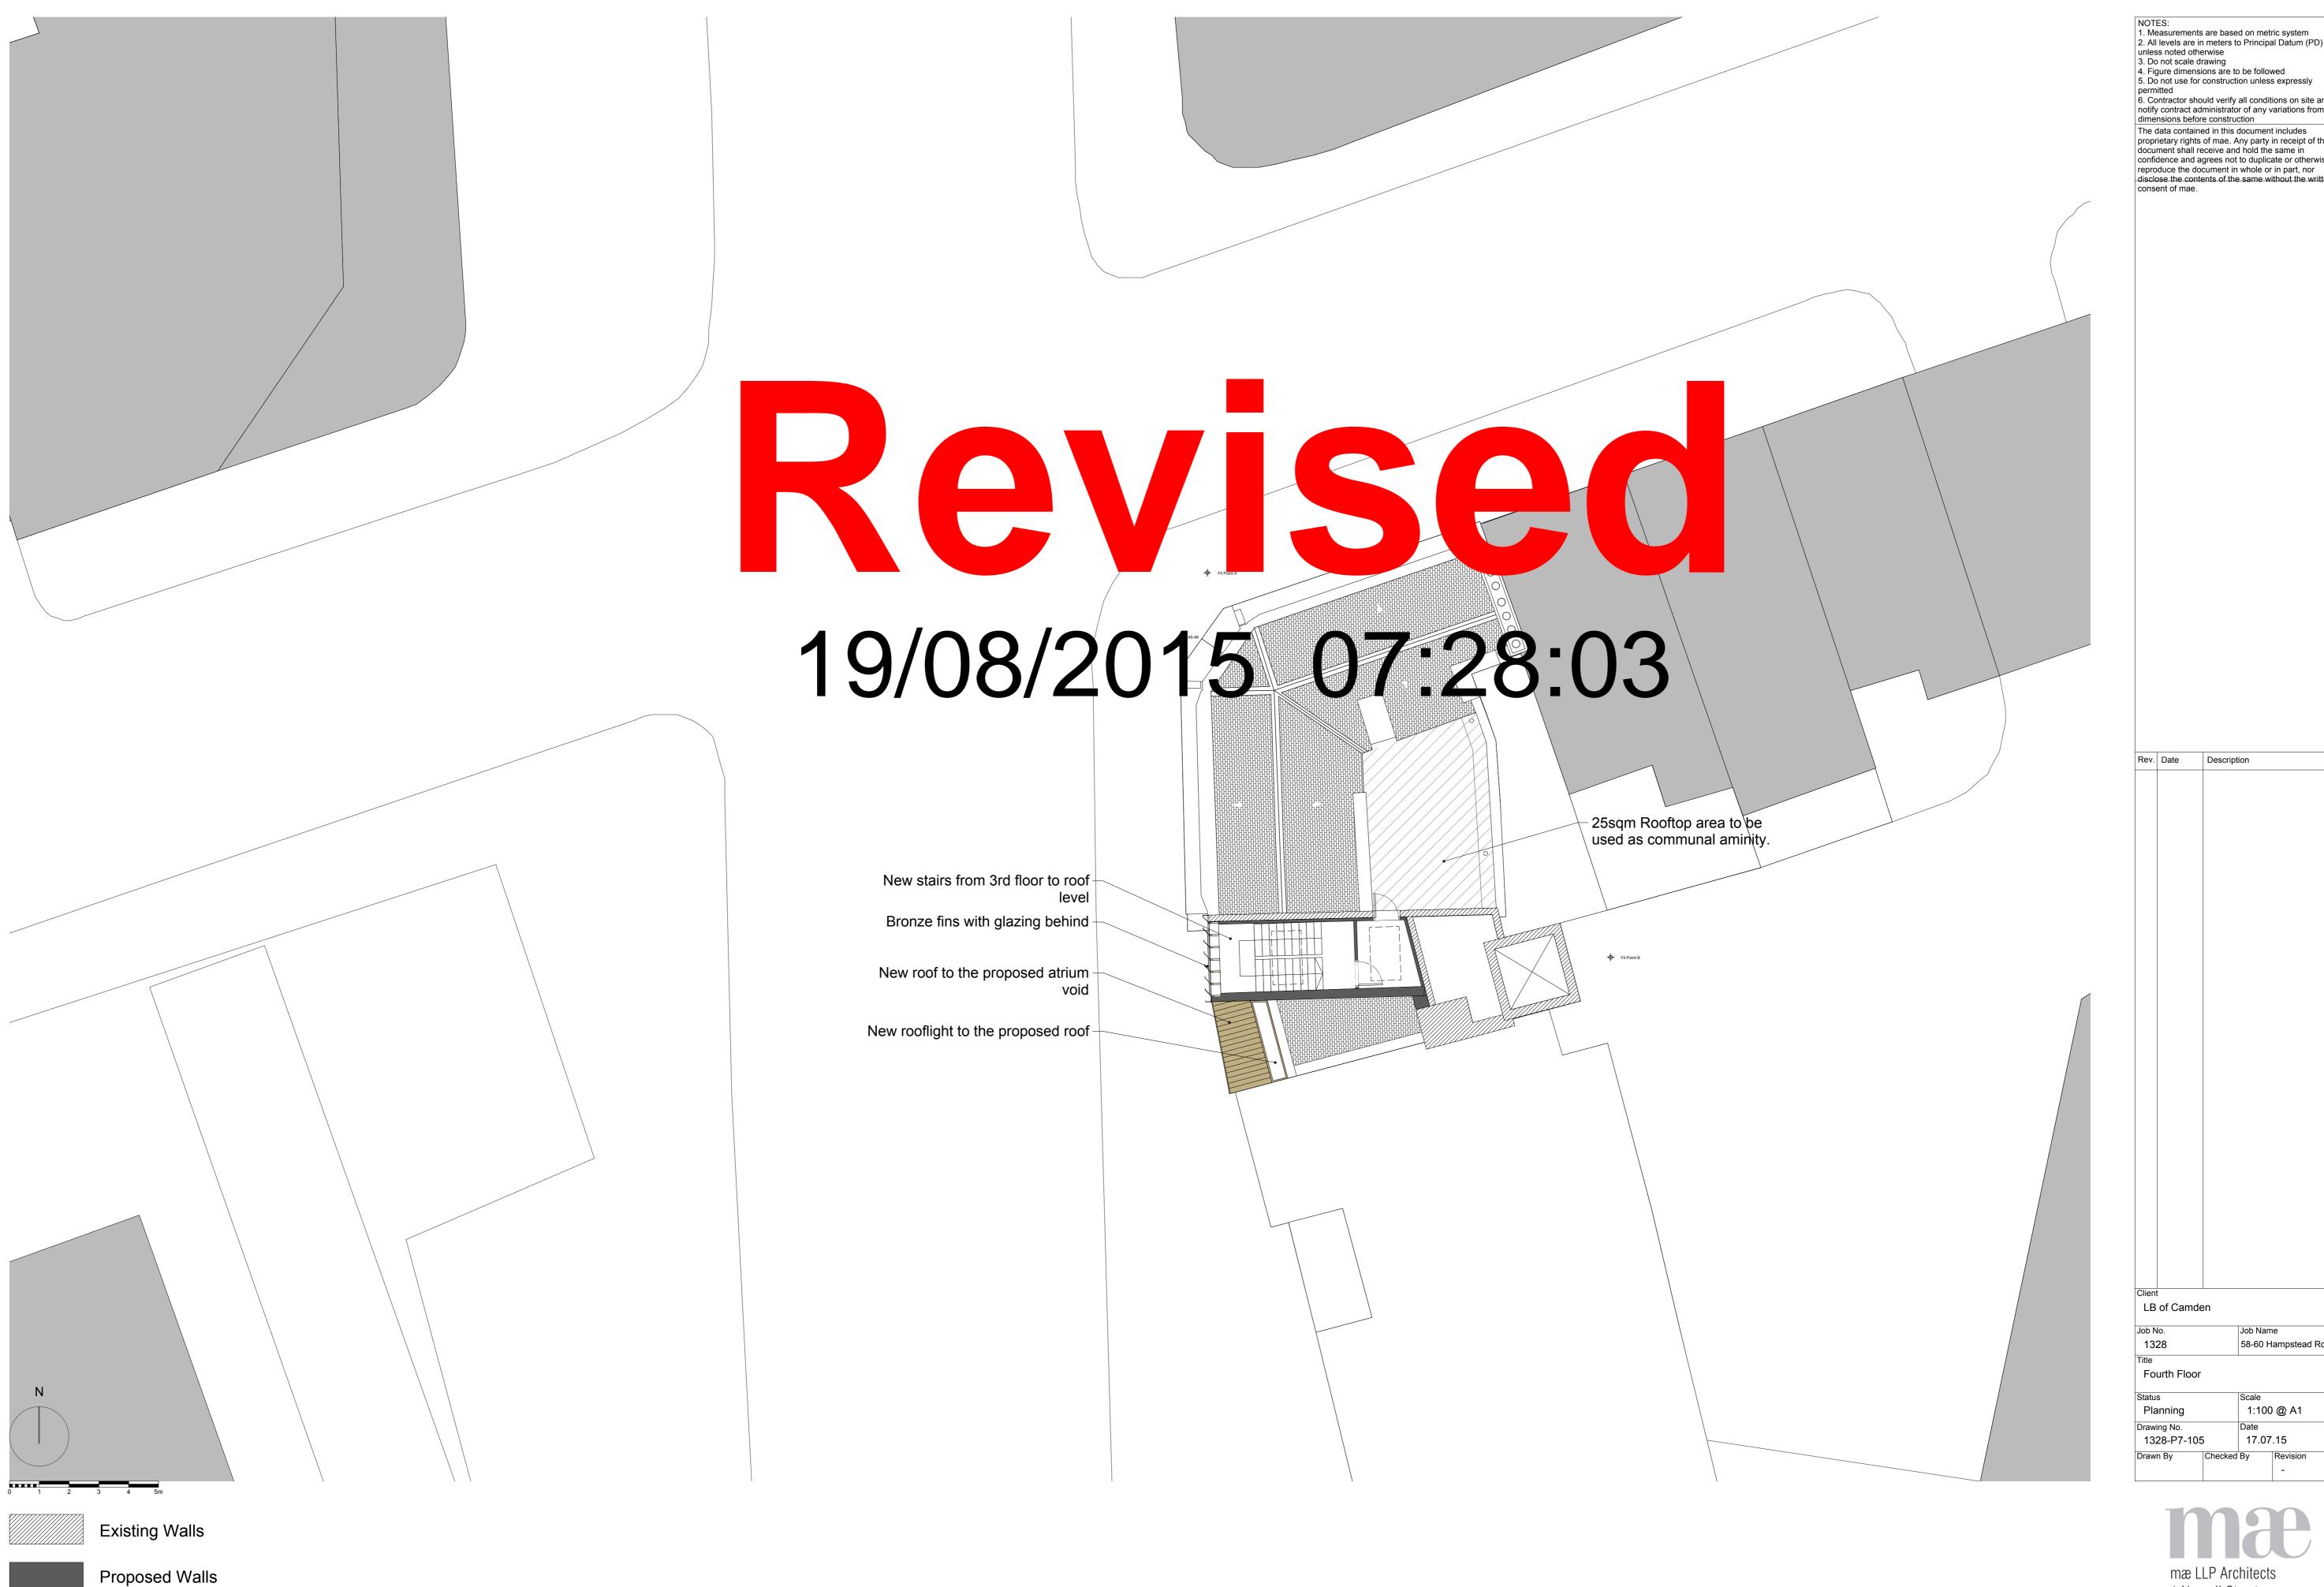

3. Do not scale drawing 4. Figure dimensions are to be followed 5. Do not use for construction unless expressly 6. Contractor should verify all conditions on site and notify contract administrator of any variations from dimensions before construction The data contained in this document includes proprietary rights of mae. Any party in receipt of the document shall receive and hold the same in confidence and agrees not to duplicate or otherwise reproduce the document in whole or in part, nor disclose the contents of the same without the written consent of mae. Description LB of Camden Job Name




58-60 Hampstead Road


1:100 @ A1

17.07.15

f: +44 (0)20 7833 2473 e: office@mae-llp.co.uk

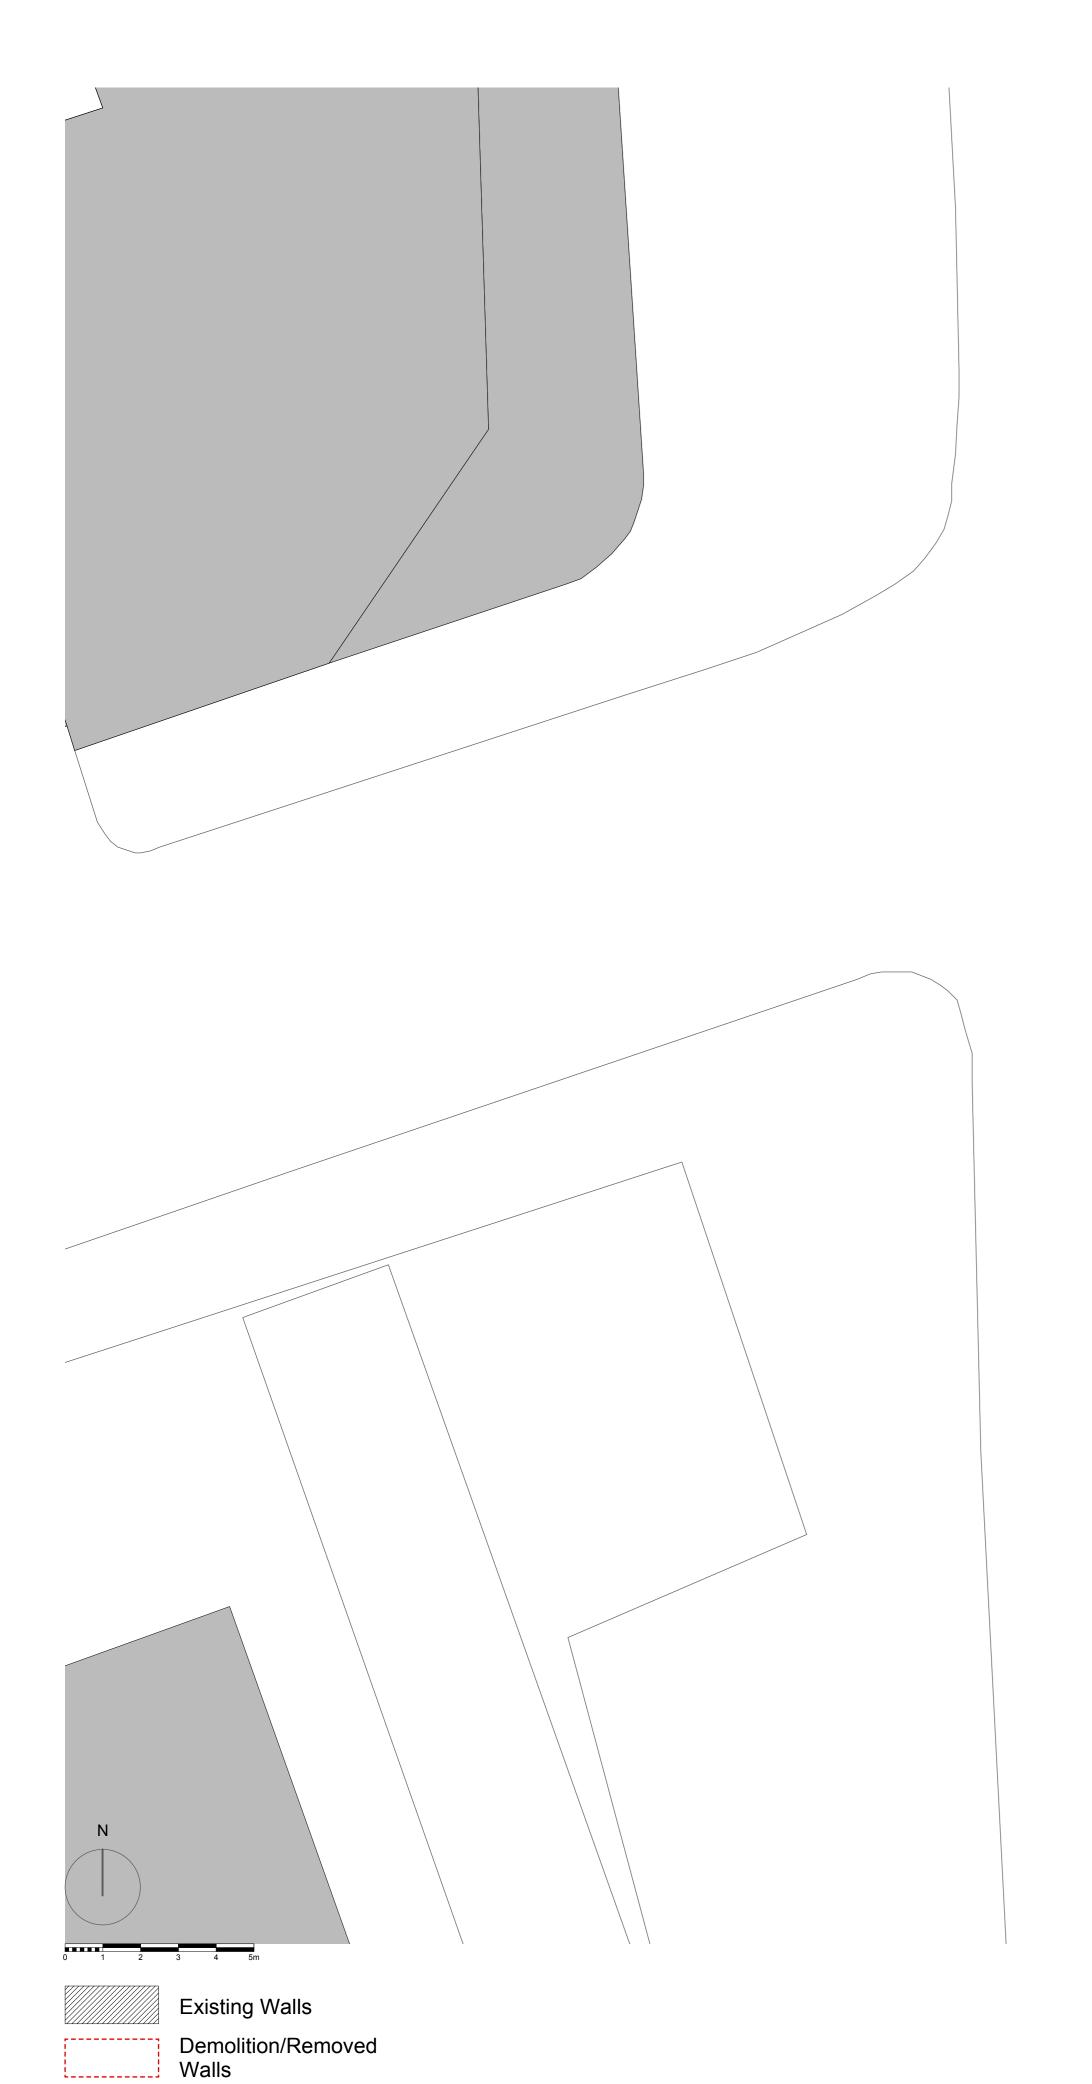

Proposed Walls

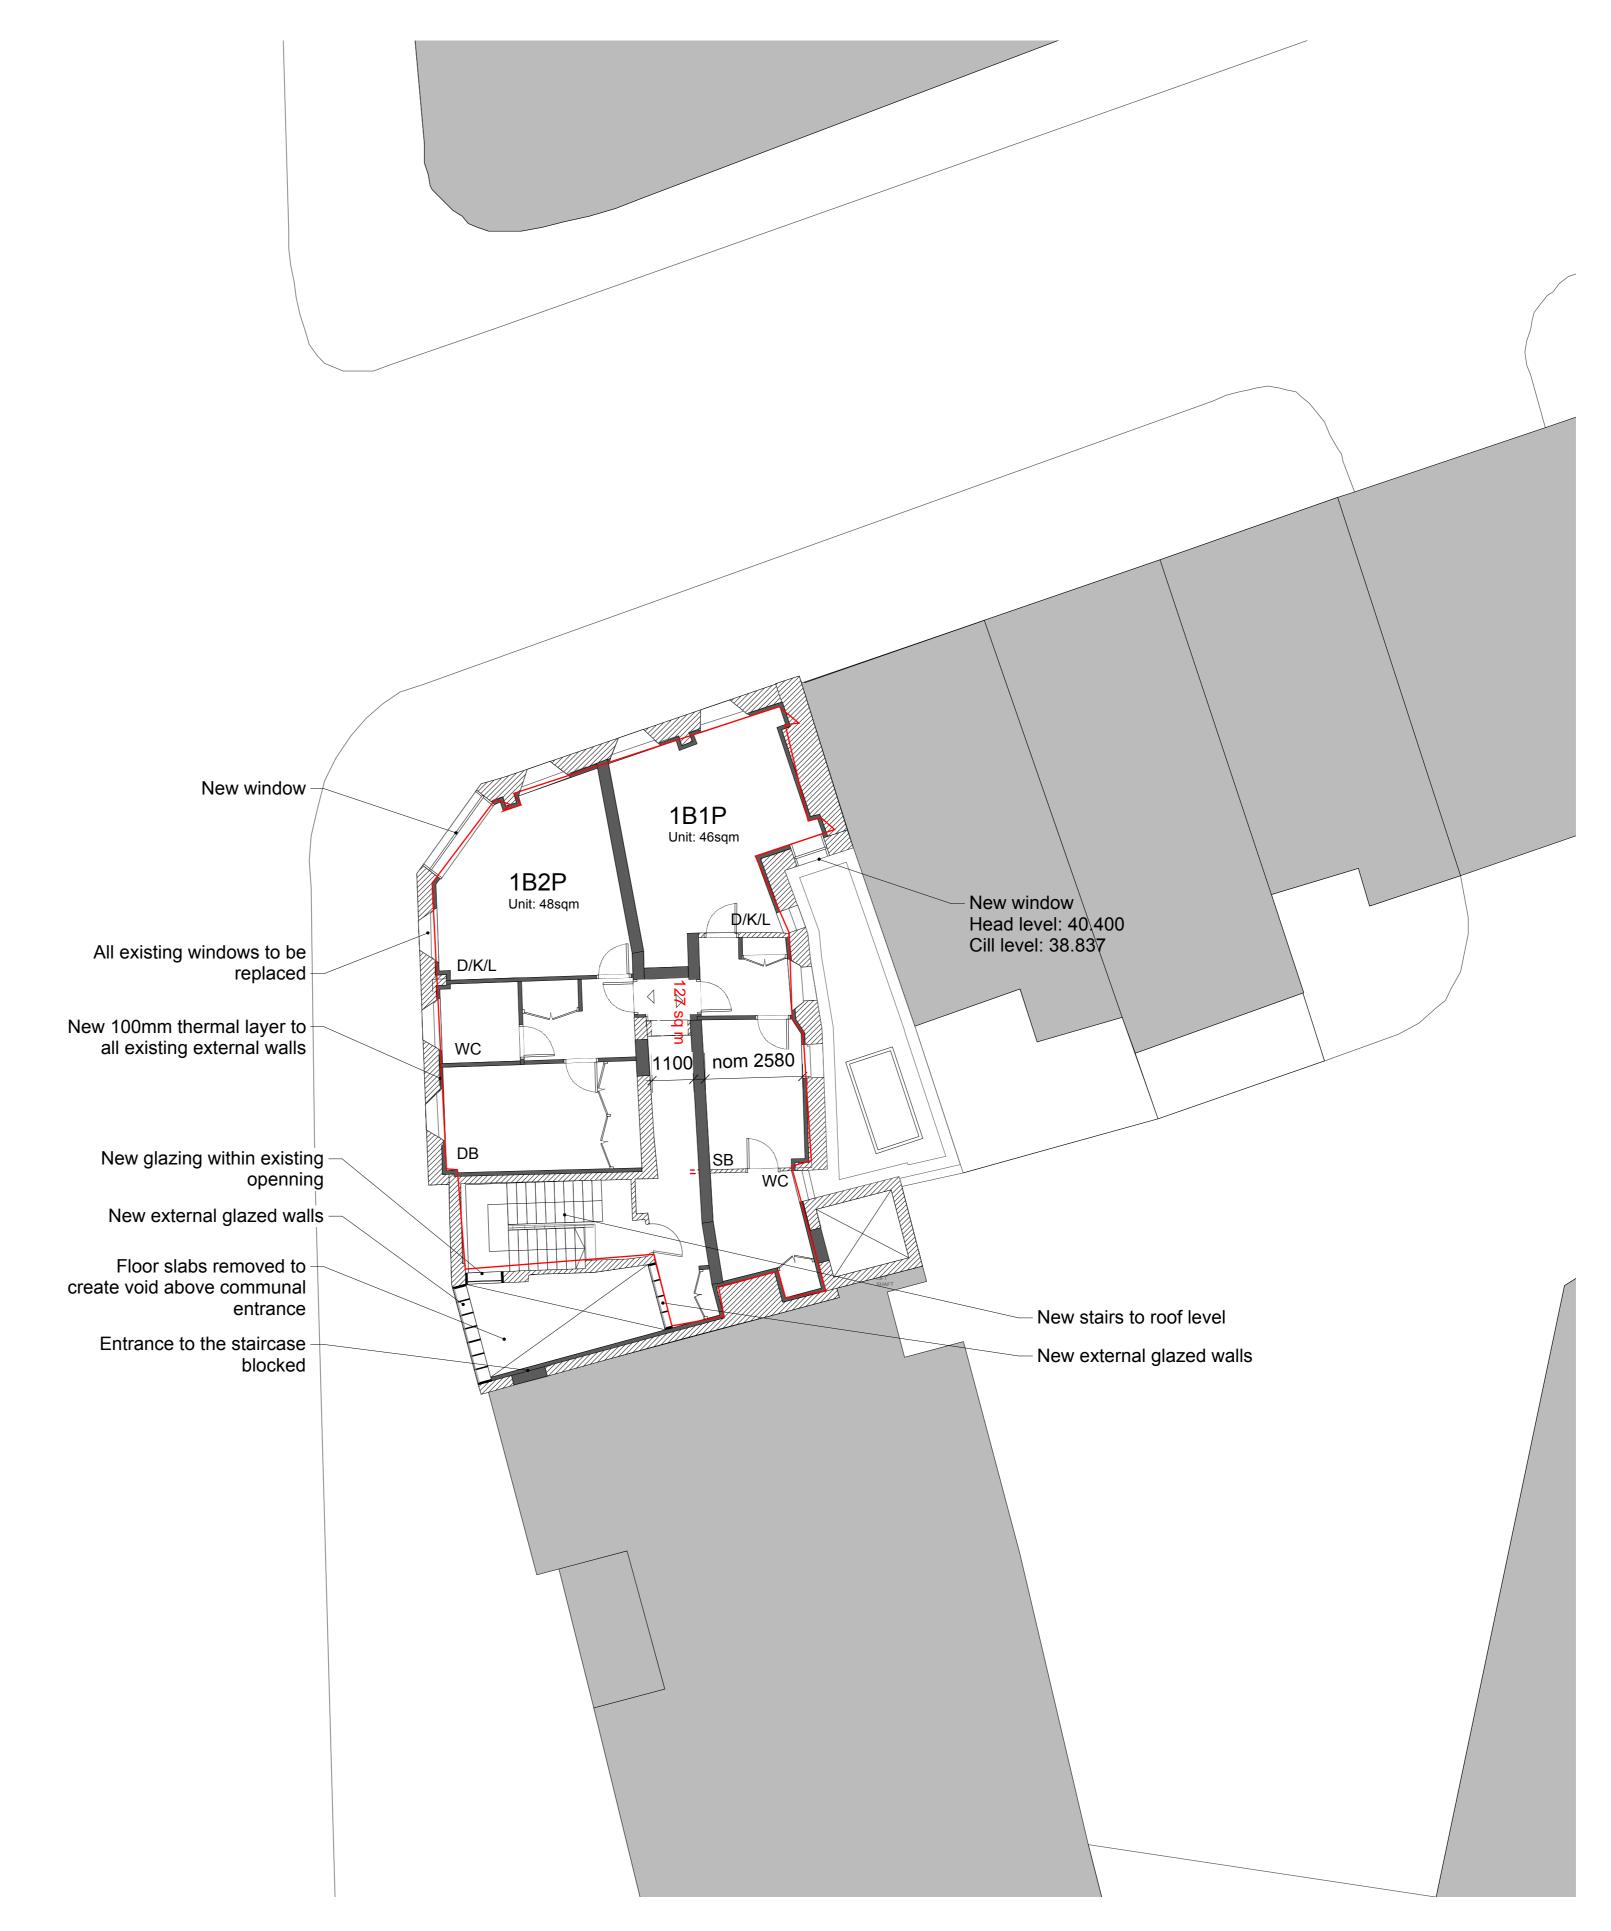

LB of Camden Job Name 58-60 Hampstead Road 1328 Third Floor plan Scale 1:100 @ A1 Planning 17.07.15 1328-P7-104 mæ LLP Architects

NOTES:

1. Measurements are based on metric system

2. All levels are in meters to Principal Datum (PD) unless noted otherwise

3. Do not scale drawing

4. Figure dimensions are to be followed

5. Do not use for construction unless expressly permitted

permitted
6. Contractor should verify all conditions on site and notify contract administrator of any variations from dimensions before construction


The data contained in this document includes proprietary rights of mae. Any party in receipt of the document shall receive and hold the same in confidence and agrees not to duplicate or otherwise reproduce the document in whole or in part, nor disclose the contents of the same without the written consent of mae

consent of mae.


Rev. Date

Description



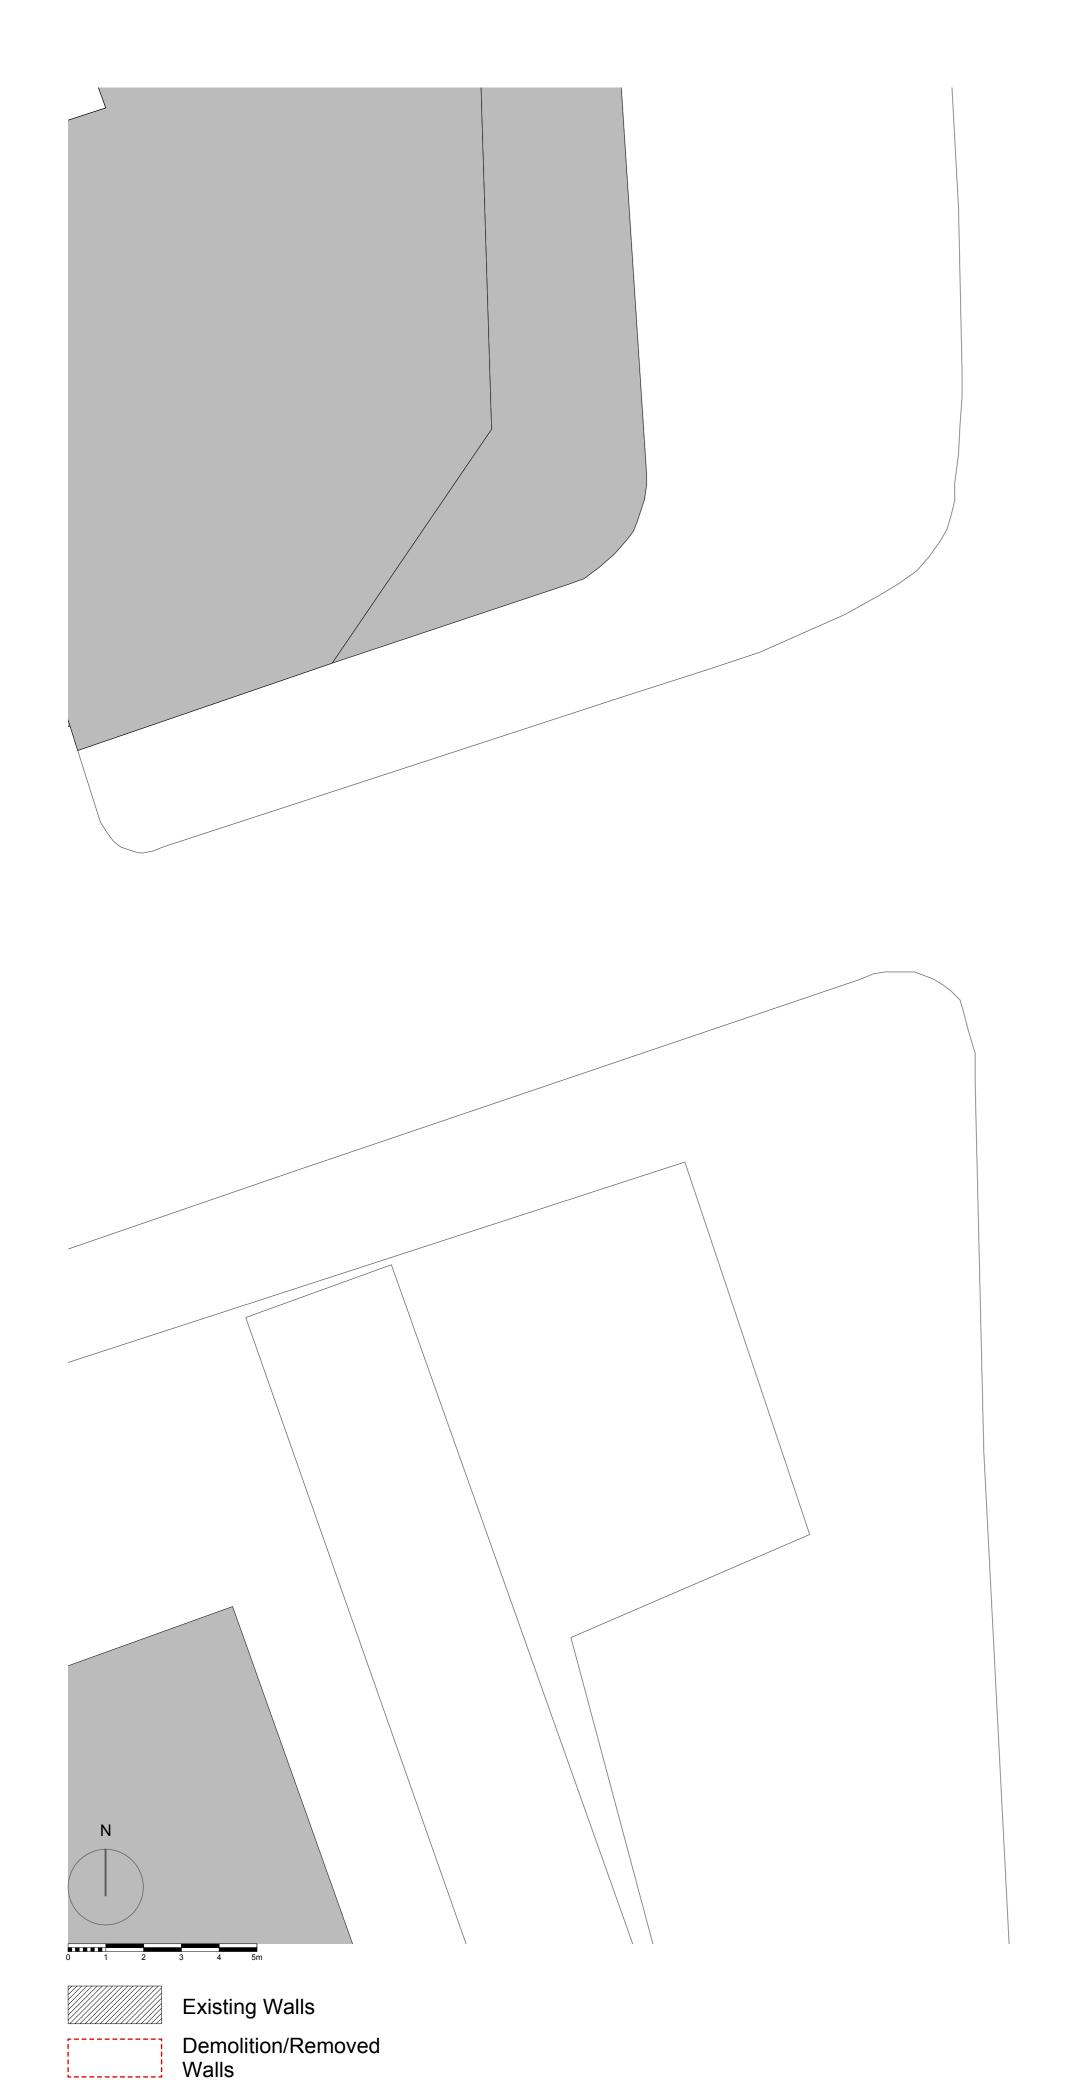

**Proposed Walls** 

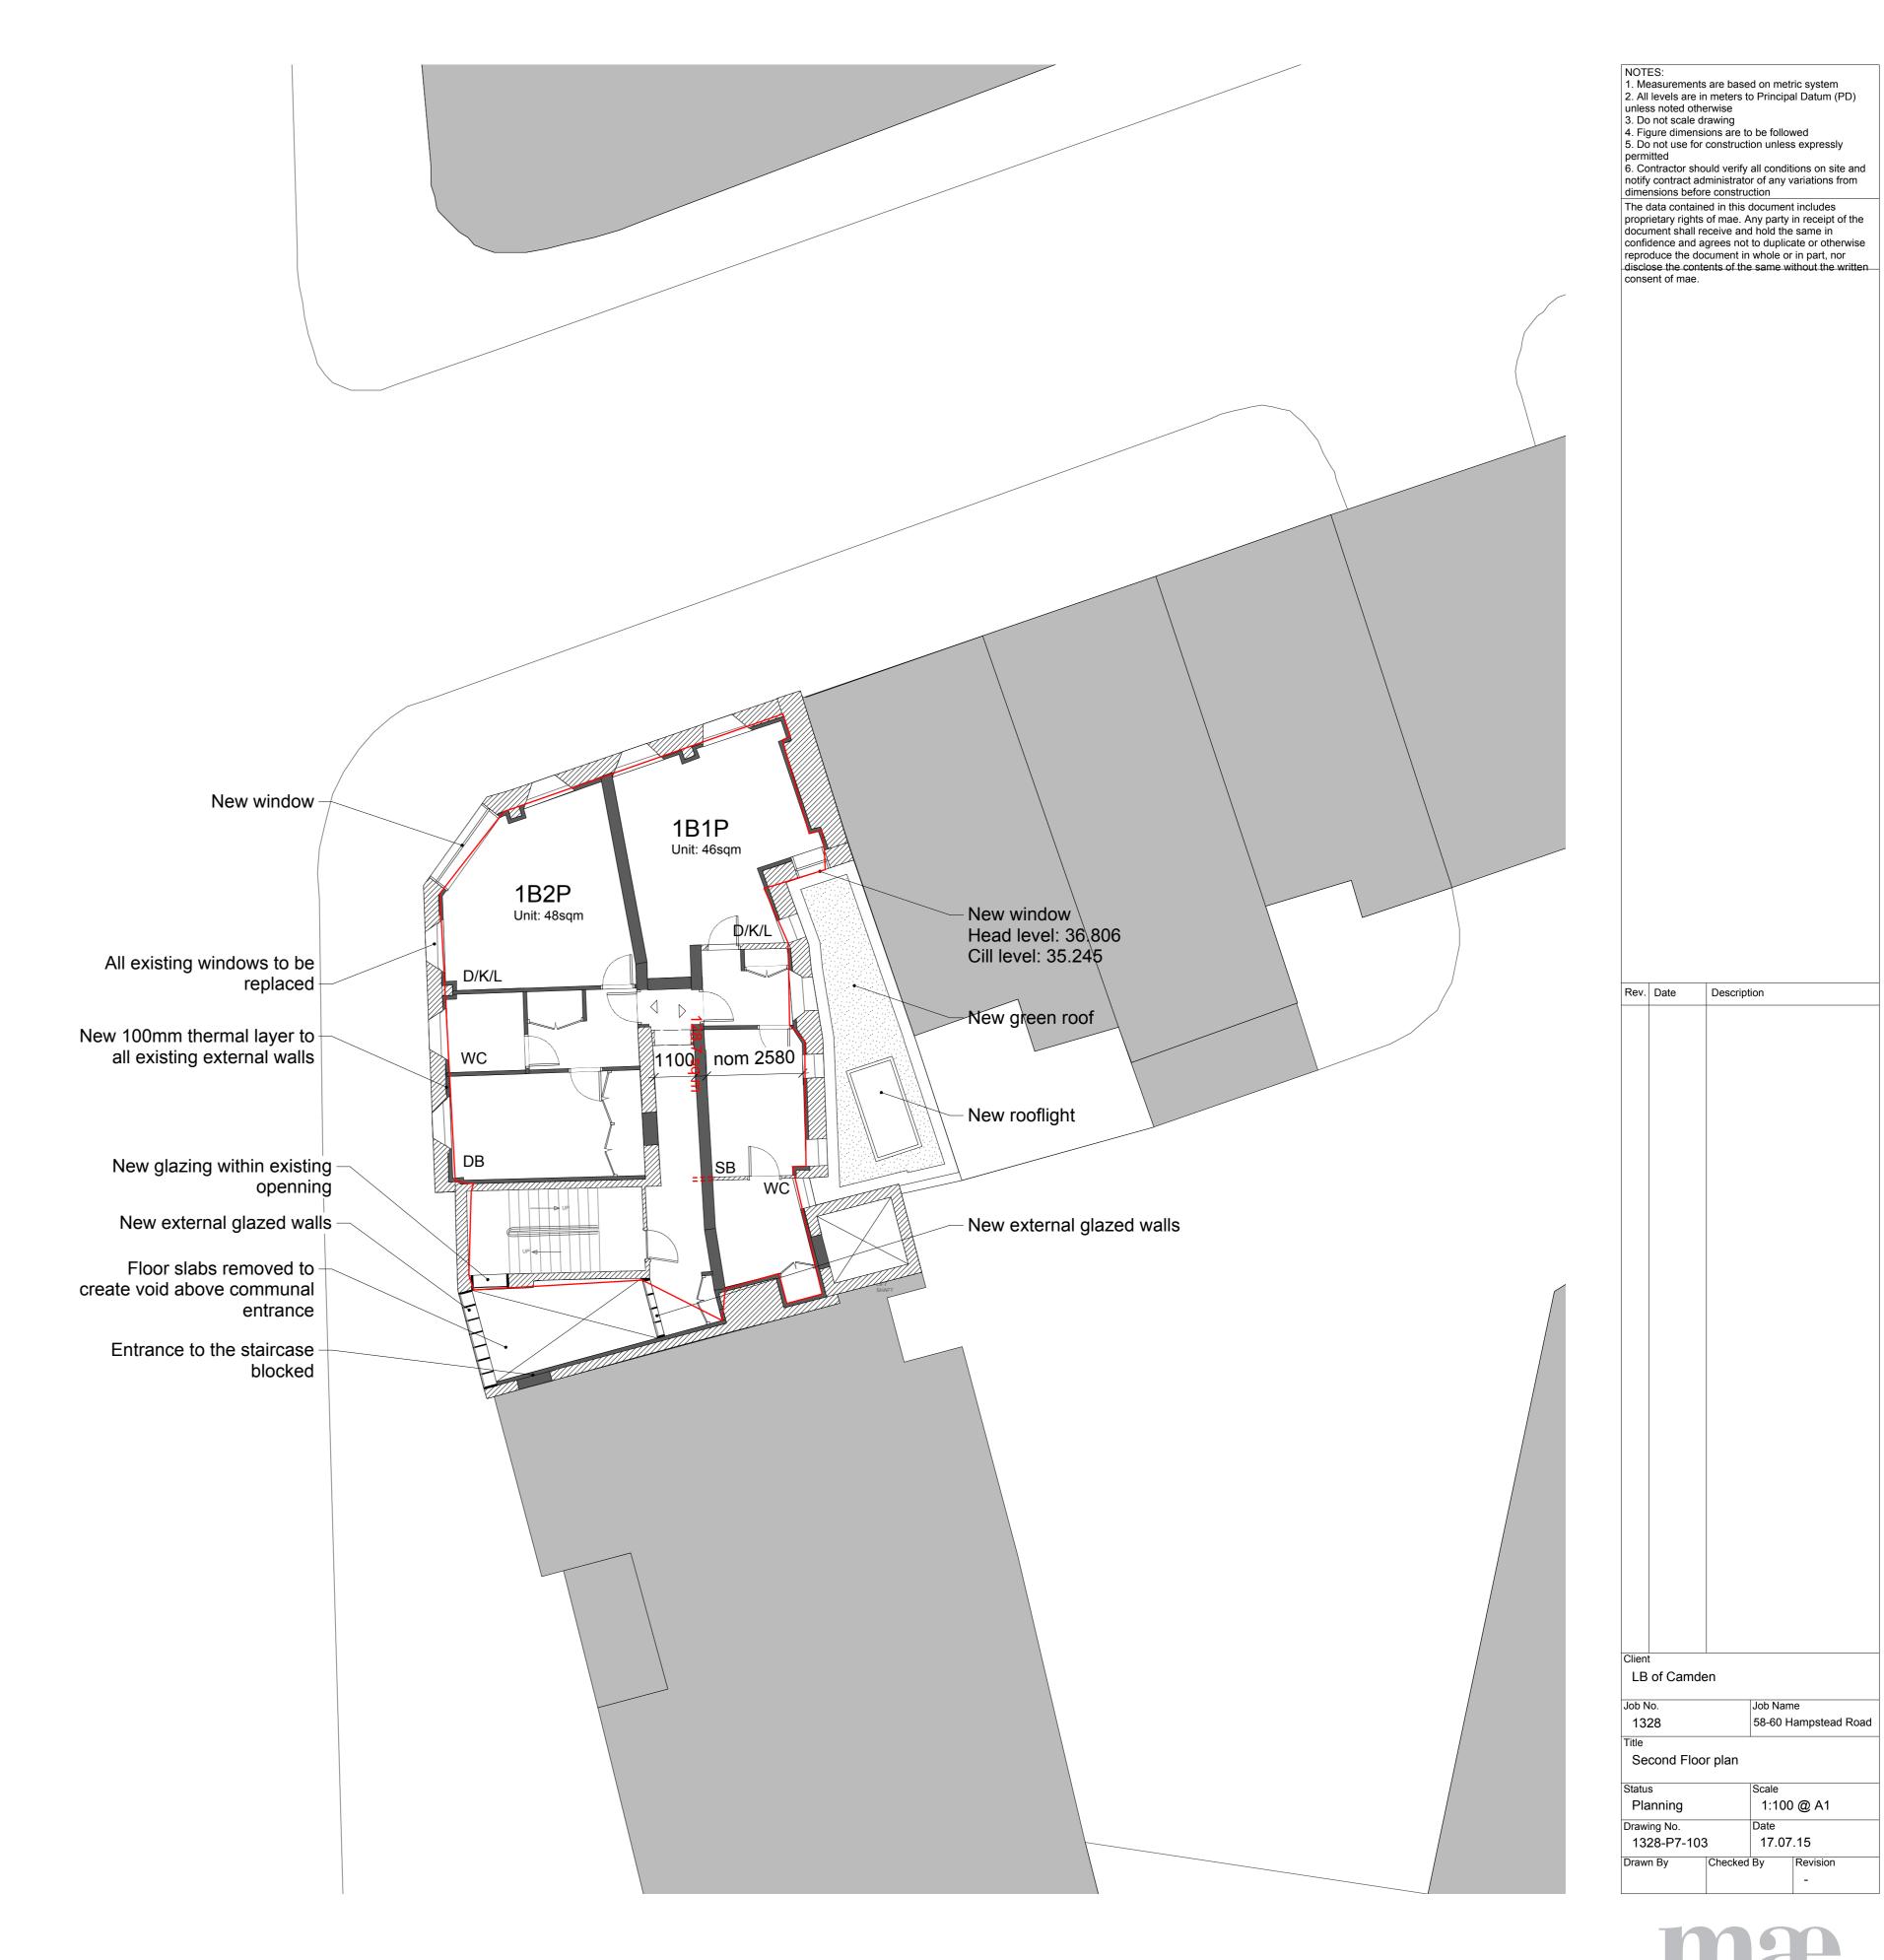


LB of Camden Job Name 1328 58-60 Hampstead Road Second Floor plan Scale 1:100 @ A1 Planning 17.07.15 1328-P7-103

consent of mae.


Rev. Date

Description

mæ LLP Architects 1 Naoroji Street London WC1X OGB t: +44 (0)20 7704 6060 f: +44 (0)20 7833 2473

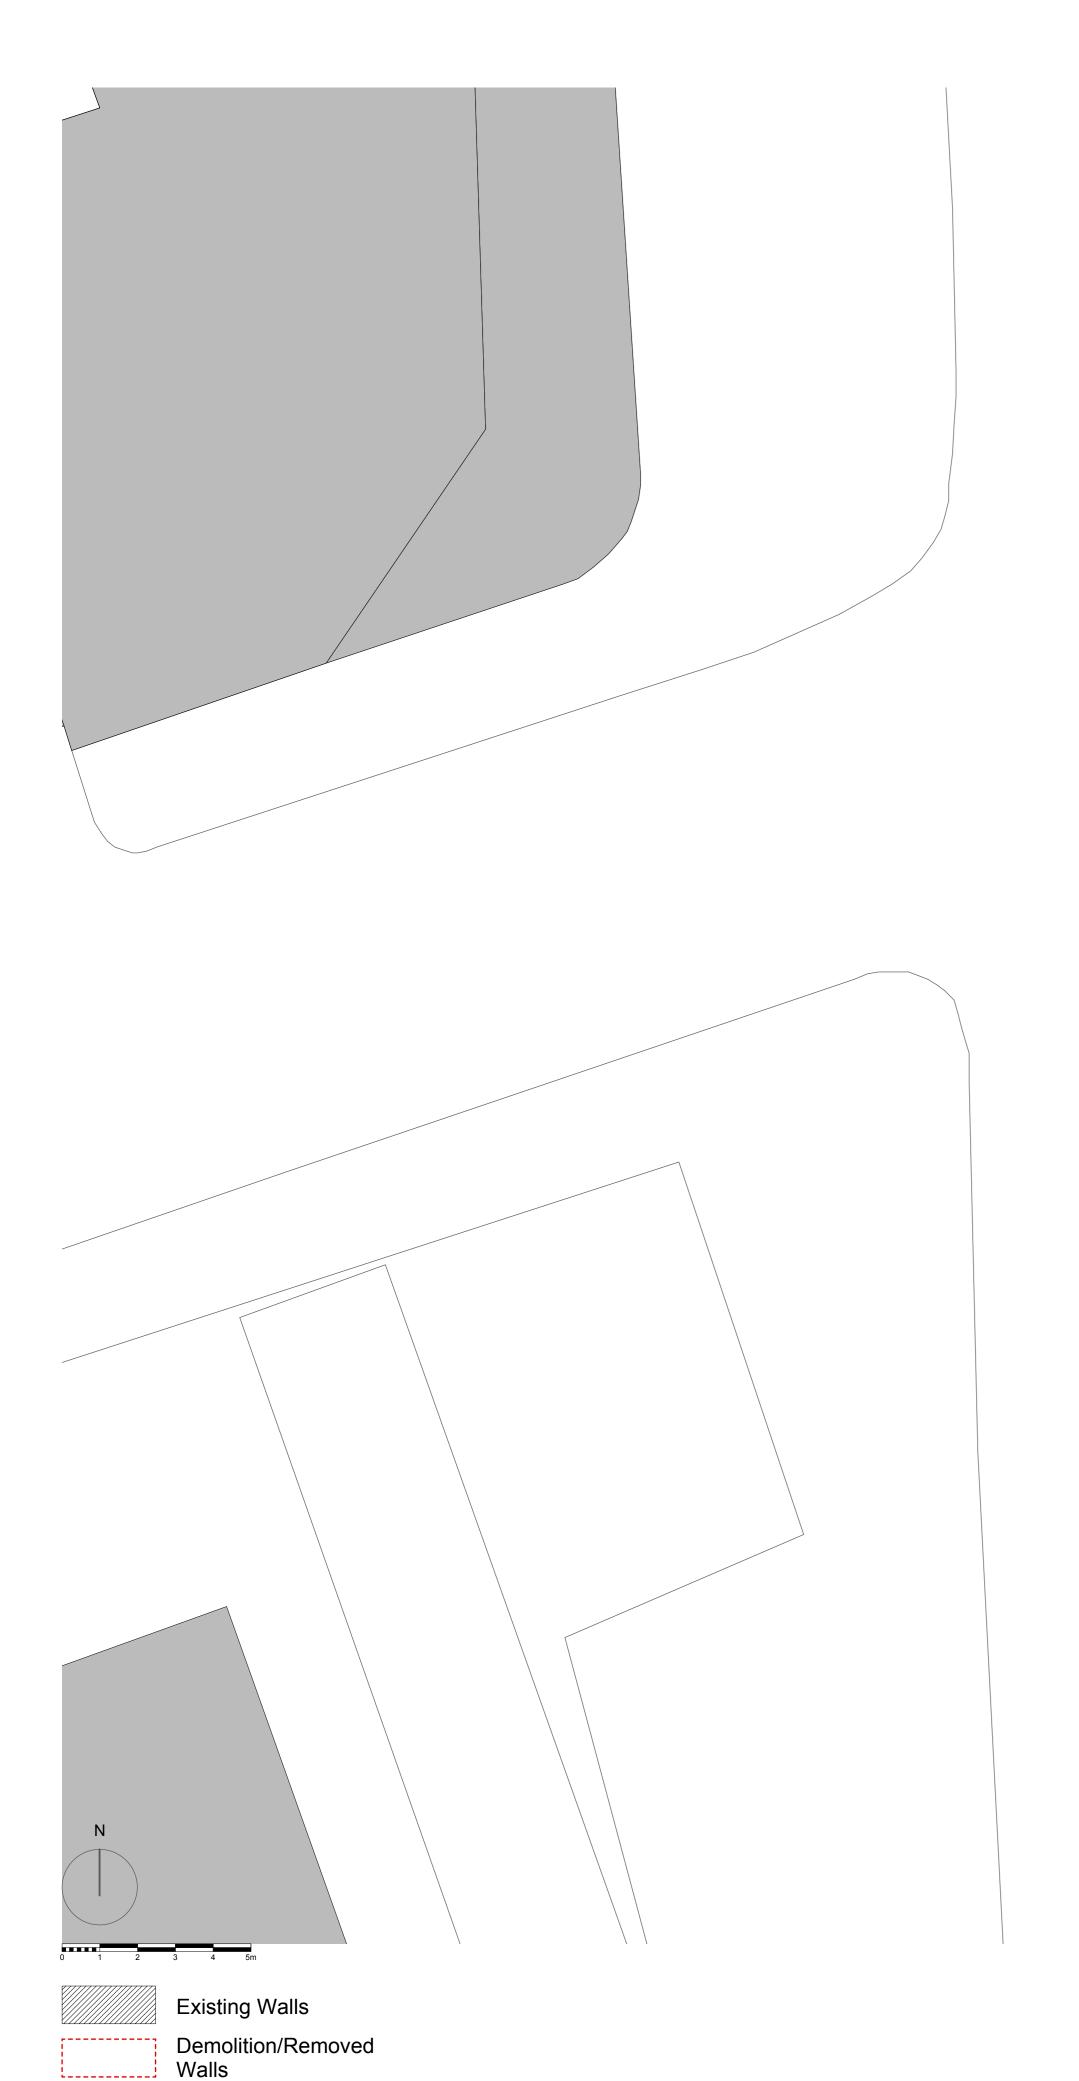

Proposed Walls

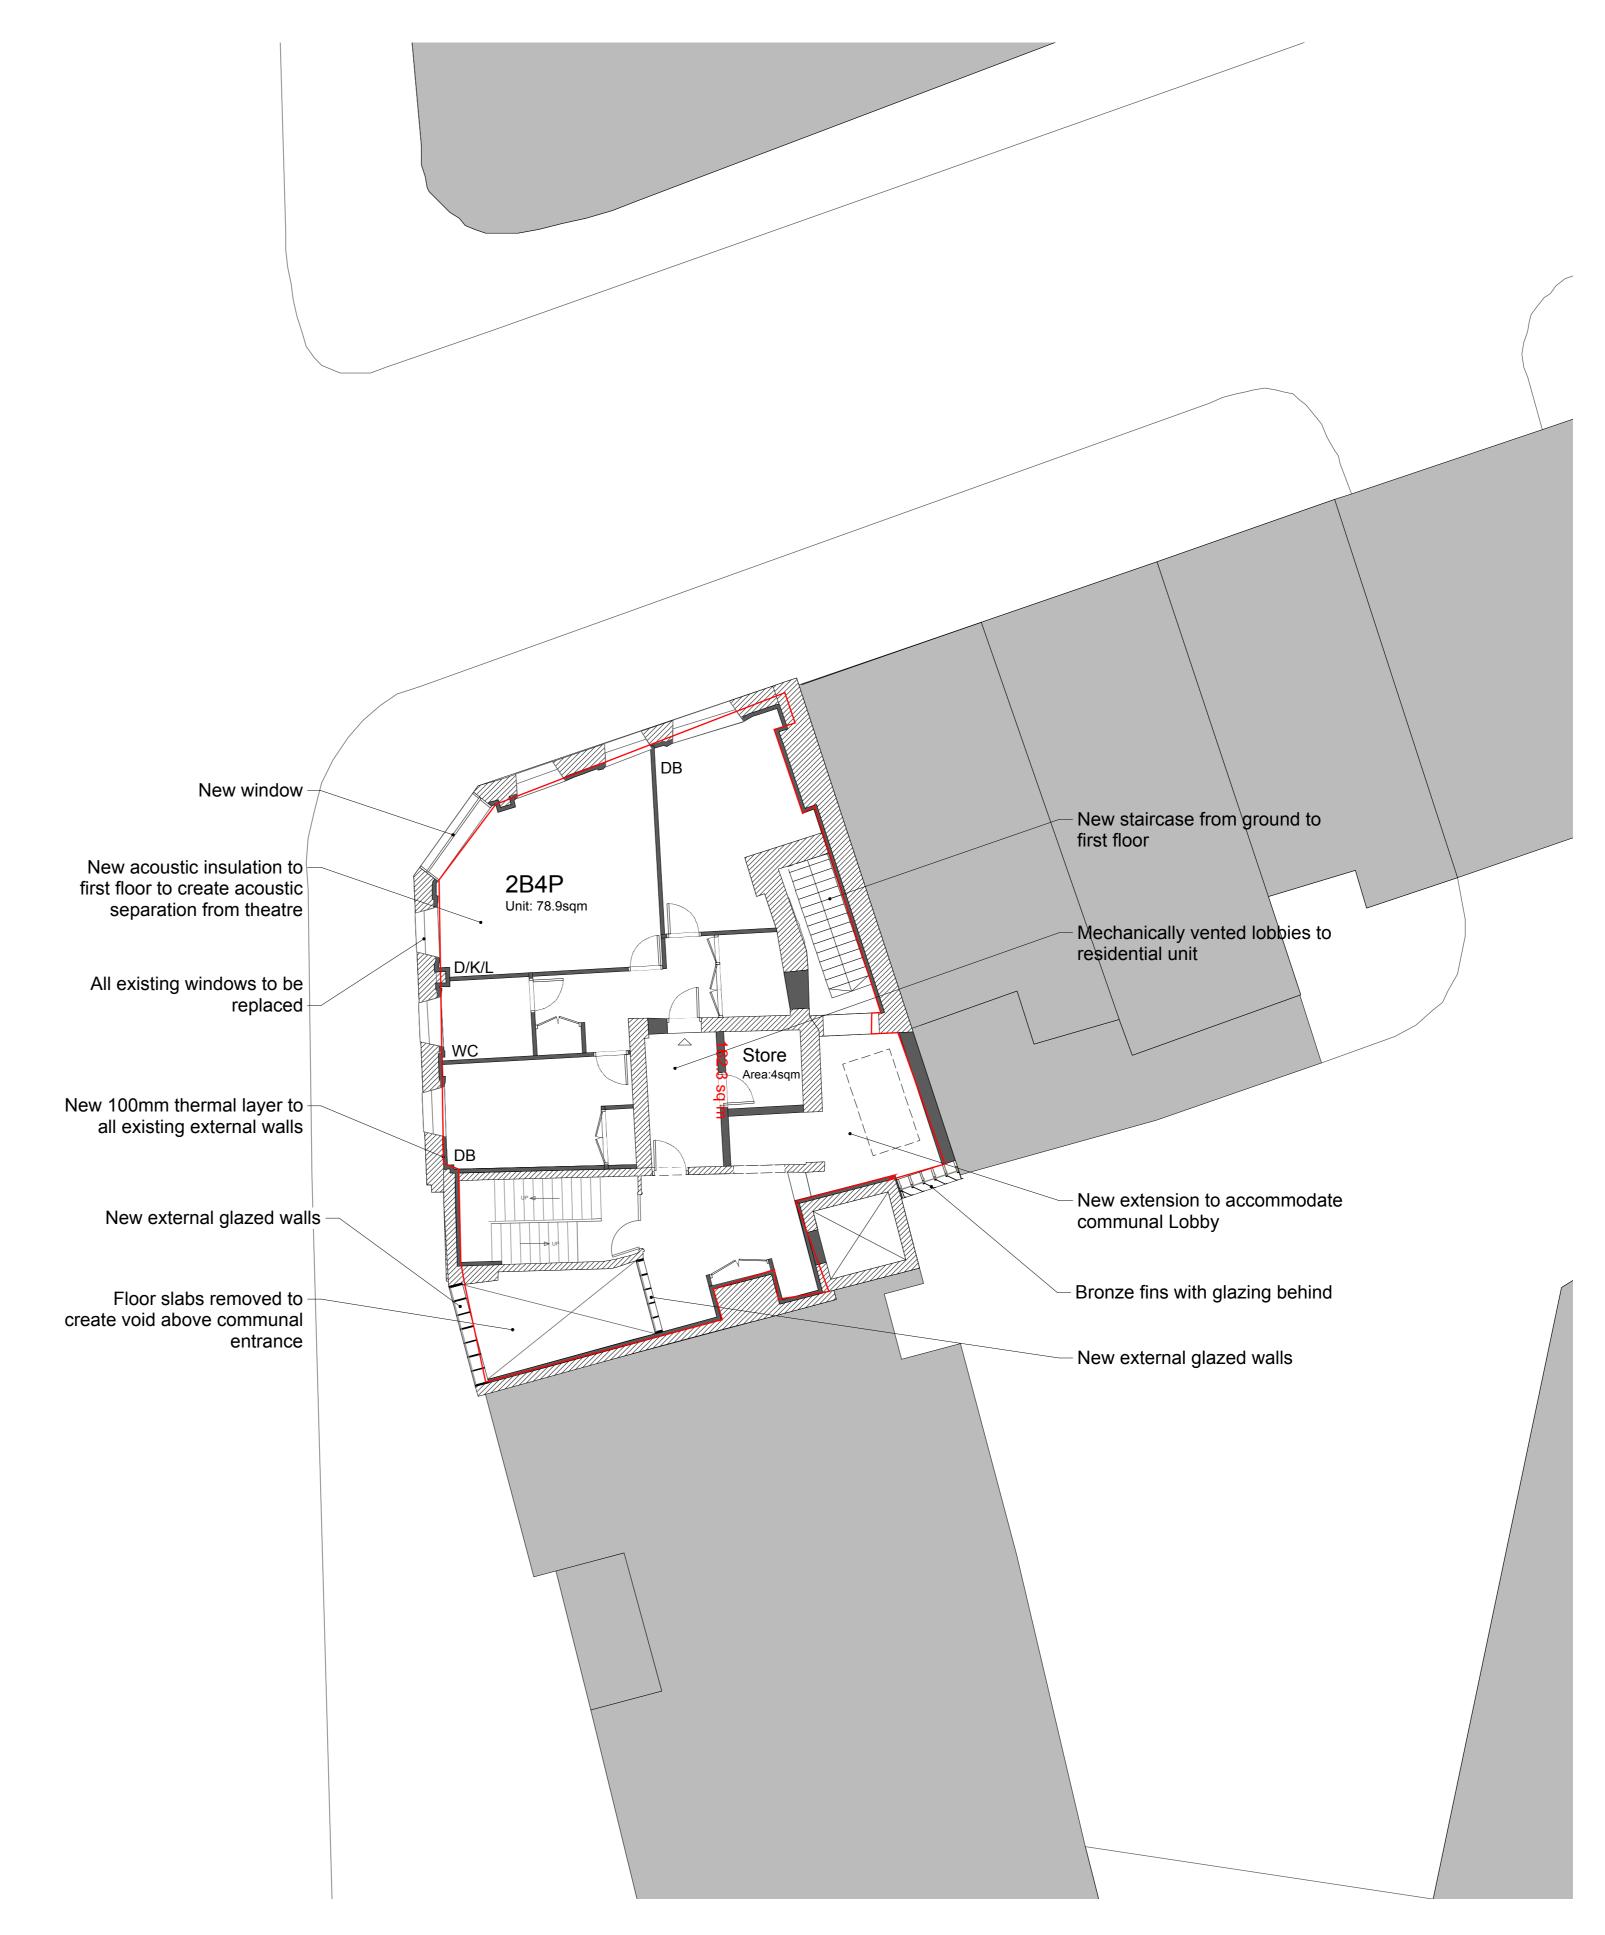

5. Do not use for construction unless expressly permitted
6. Contractor should verify all conditions on site and notify contract administrator of any variations from dimensions before construction

The data contained in this document includes proprietary rights of mae. Any party in receipt of the document shall receive and hold the same in confidence and agrees not to duplicate or otherwise reproduce the document in whole or in part, nor disclose the contents of the same without the written consent of mae. consent of mae. Rev. Date Description LB of Camden 1328 Regent's Park First Floor plan Scale 1:100 @ A1 Planning

NOTES:

1. Measurements are based on metric system

2. All levels are in meters to Principal Datum (PD) unless noted otherwise

3. Do not scale drawing

4. Figure dimensions are to be followed


5. Do not use for construction unless expressly permitted



1328-P7-102

17.07.15

mæ LLP Architects
1 Naoroji Street
London WC1X 0GB
t: +44 (0)20 7704 6060
f: +44 (0)20 7833 2473
e: office@mae-llp.co.uk

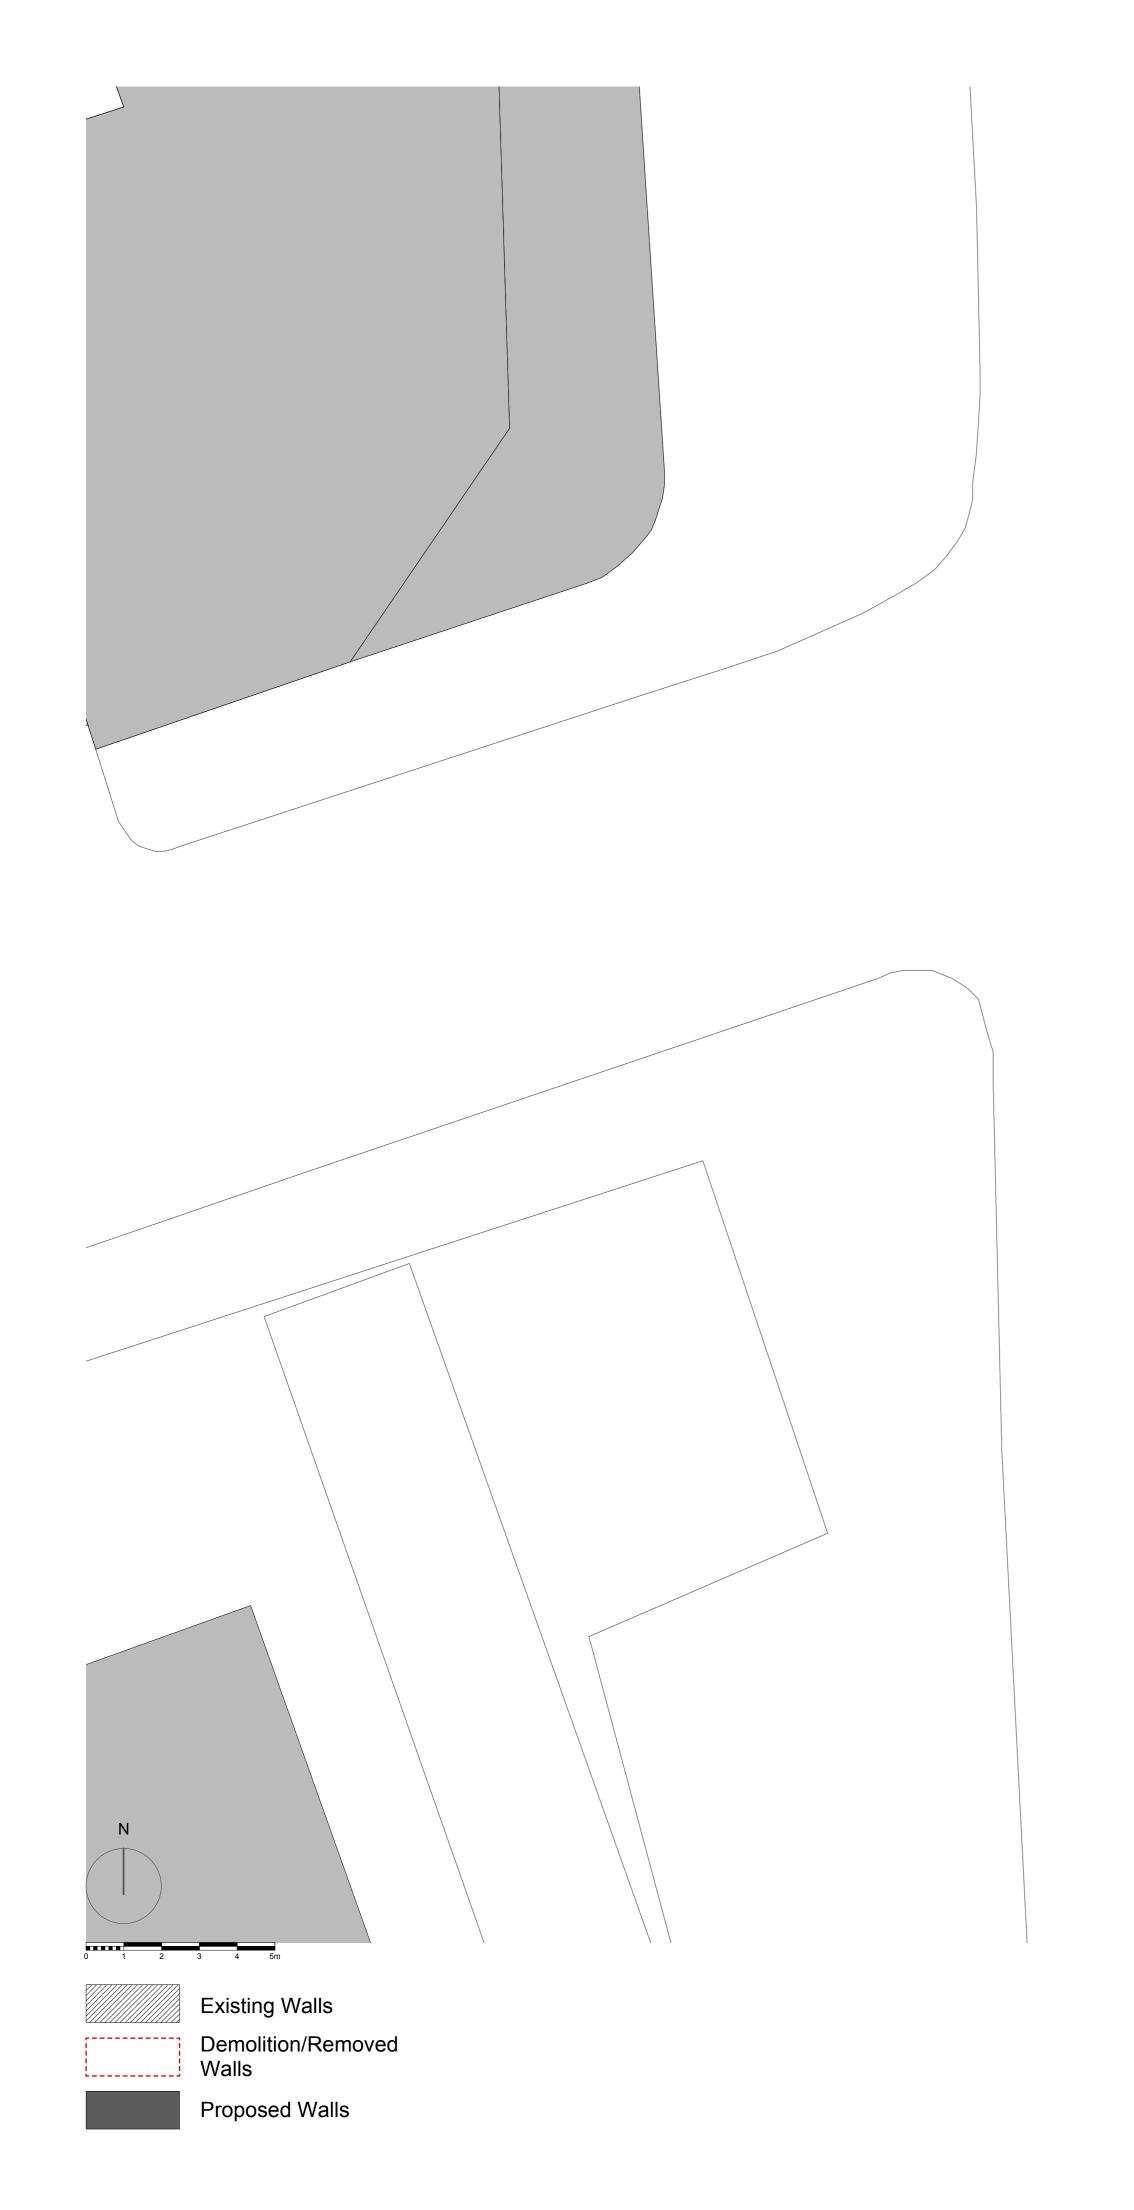

 New residential entrance Existing emergency exit retained Camden People's Theatre − New staircase from ground to 344sqm Total Area Ground + Basement first floor Changing Room Stairs from ground to – first floor removed New glazed wall to enclose stair down to basement, with door and openable window New doors to entrance foyer – Office New recycling and refuse bin storage to the rear formed with new brick walls to match New opening in the existing wall existing

NOTES:

1. Measurements are based on metric system
2. All levels are in meters to Principal Datum (PD)
unless noted otherwise
3. Do not scale drawing
4. Figure dimensions are to be followed
5. Do not use for construction unless expressly
permitted

permitted
6. Contractor should verify all conditions on site and notify contract administrator of any variations from dimensions before construction

The data contained in this document includes proprietary rights of mae. Any party in receipt of the document shall receive and hold the same in confidence and agrees not to duplicate or otherwise reproduce the document in whole or in part, nor disclose the contents of the same without the written consent of mae.

LB of Camden

Rev. Date

Description

Job Name 1328 58-60 Hampstead Road

Ground Floor plan

Scale 1:100 @ A1 Planning Drawing No. 1328-P7-101 17.07.15 Checked By Revision

> mæ LLP Architects 1 Naoroji Street London WC1X 0GB t: +44 (0)20 7704 6060 f: +44 (0)20 7833 2473