



Notes  
 This drawing may be scaled for the purposes of Planning Applications, Land Registry and for Legal plans where the scale bar is used, and where it verifies that the drawing is an original or an accurate copy. It may not be scaled for construction purposes.  
 Always refer to figured dimensions. All dimensions are to be checked on site. Discrepancies and/or ambiguities between this drawing and information given elsewhere must be reported immediately to this office for clarification before proceeding. All drawings are to be read in conjunction with the specification and all works to be carried out in accordance with latest British Standards / Codes of Practice.

By Department Legend

- Cellular Office
- Circulation
- Kitchen
- Meeting Room
- Office
- Services
- Storage
- WC

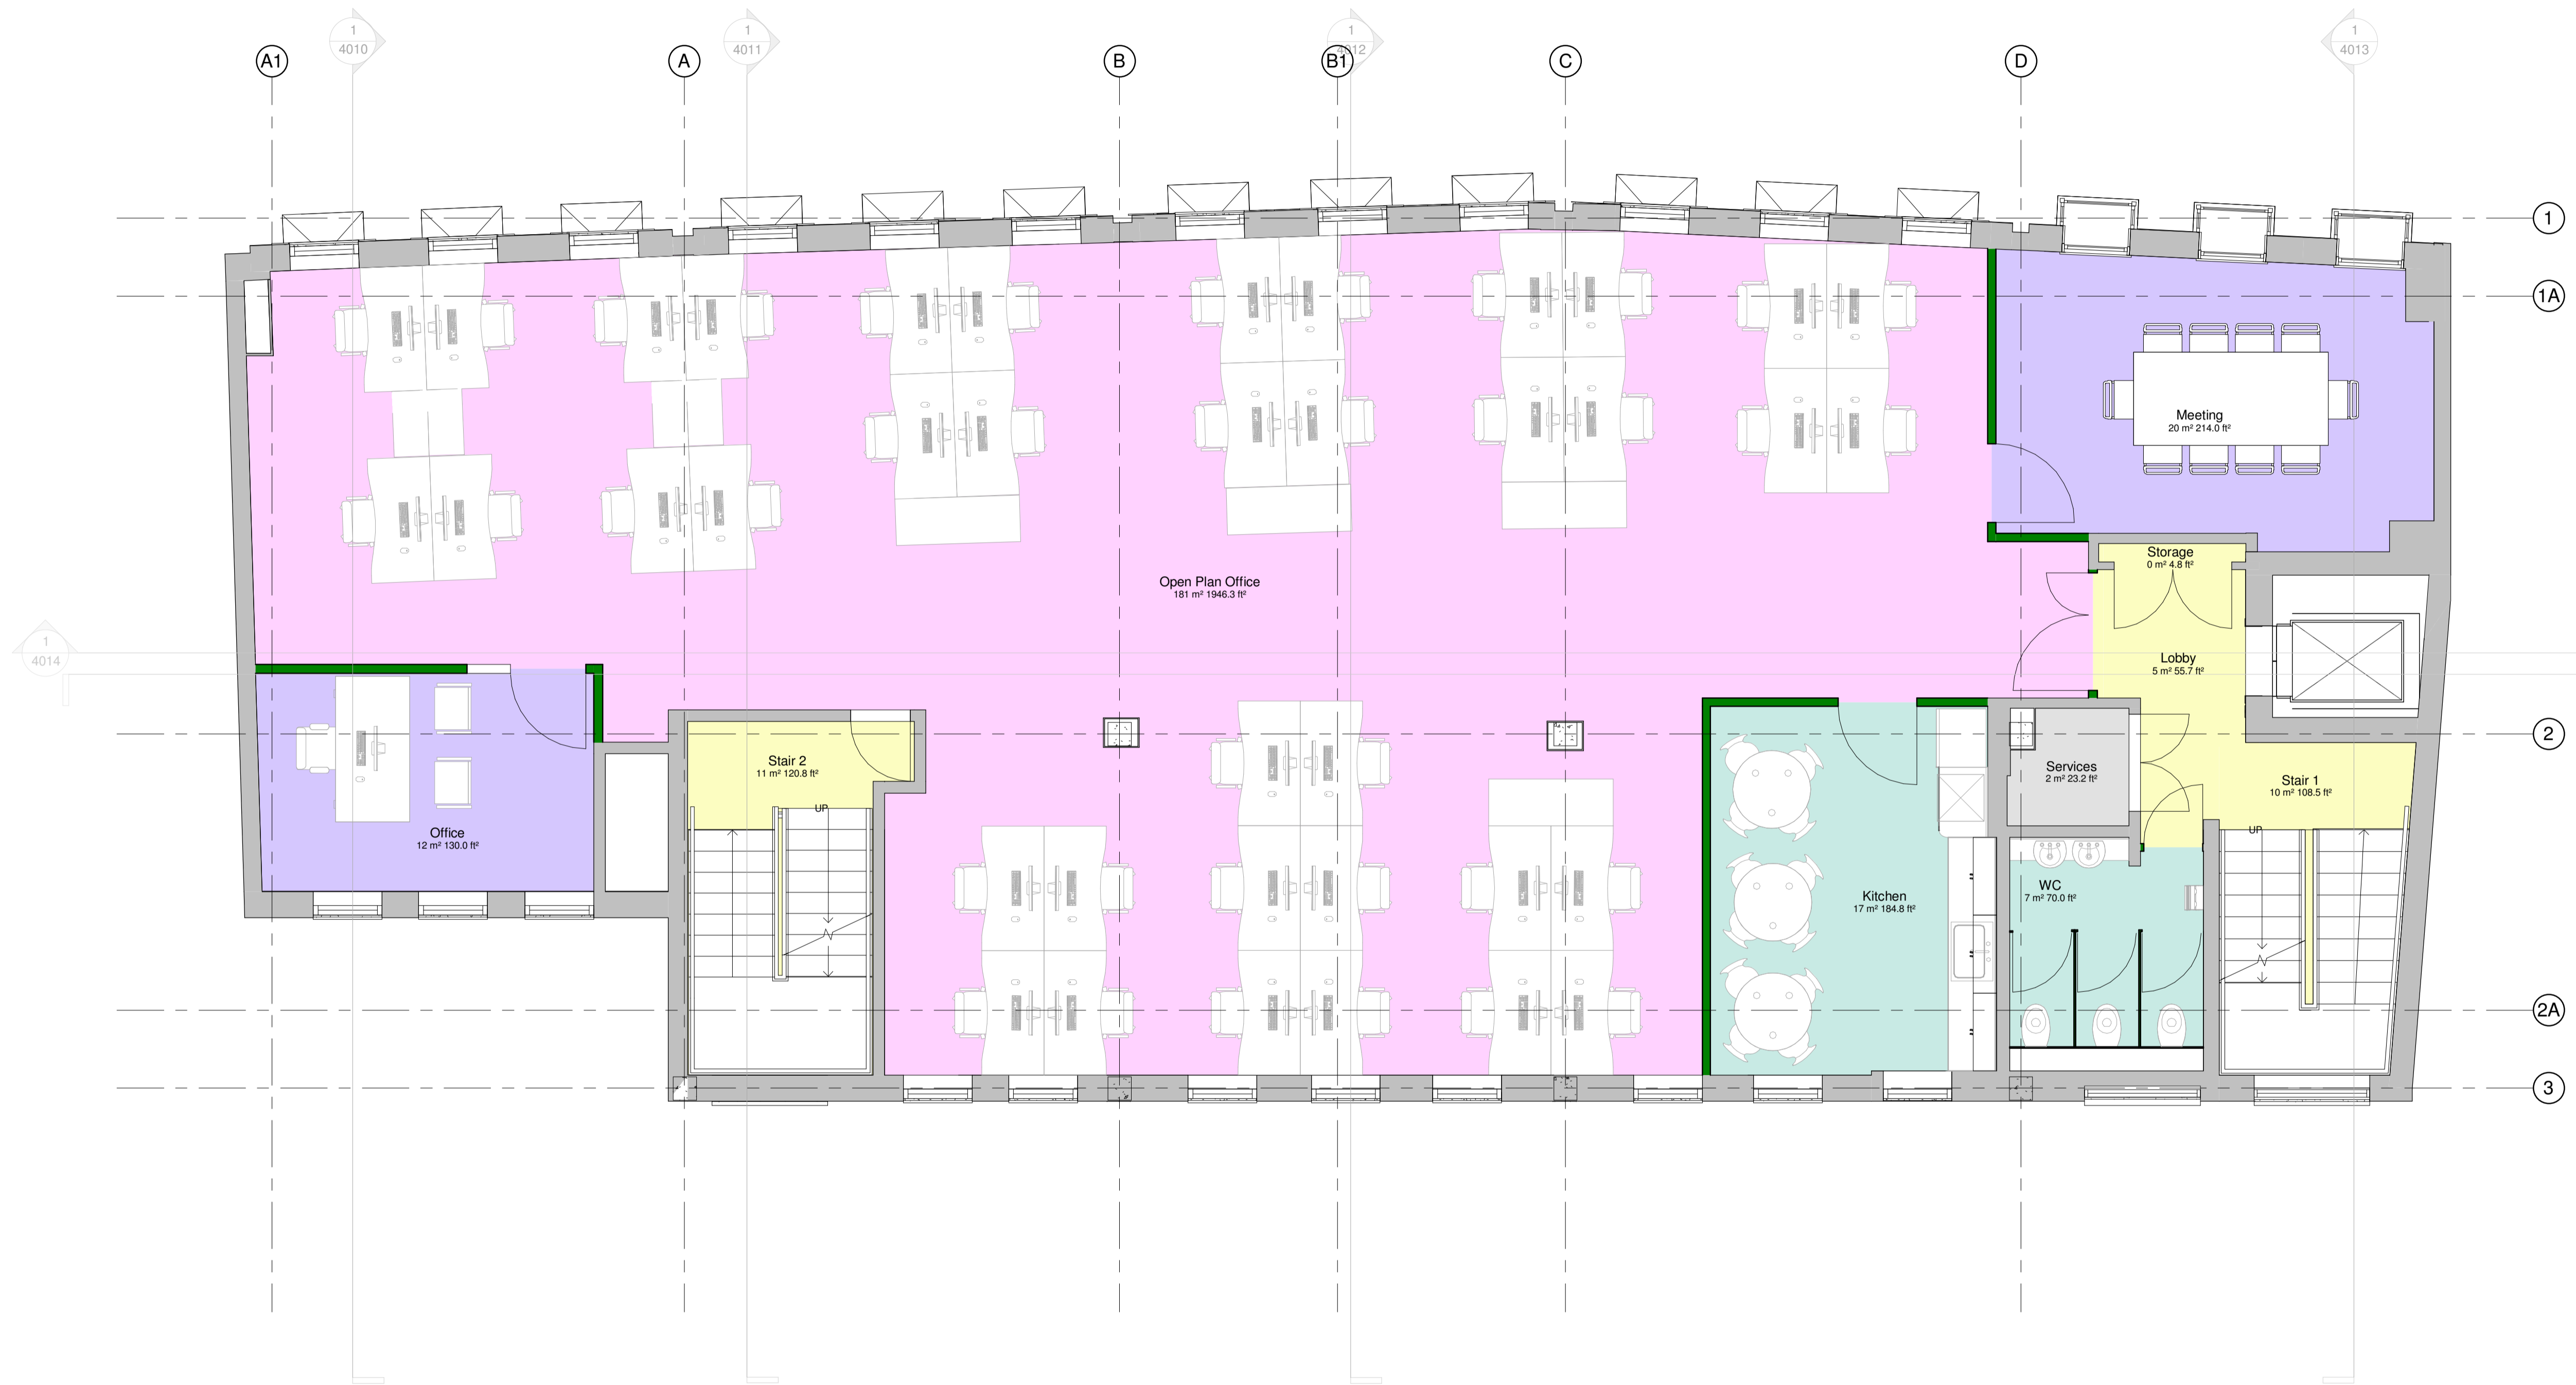

Rev	Date	Init	Notes	Chkd
T	19/08/15	JM	Scale bar added	JB
S	11/08/15	JM	Planning resubmission	JB
R	27/10/14	DI	Wall 400mm away from Grid D	NM
Q	08/10/14	DI	Revised Layout	IS
P	24/09/14	DI	General Updates	NM
N	26/08/14	IS	Layout revised back to tender issue	NM
M	04/08/14	IS	Dimensions added, planters revised	NM
L	14/07/14	IS	2nd Floor revised following clients layout alteration	NM
K	02/07/14	IS	CONSTRUCTION ISSUE	NM
J	13/02/14	IS	CONTRACT ISSUE	NM
H	07/11/13	IS	Tender Issue	NM
G	01/11/13	SW	Planning Issue	NM
F	24/10/13	SW	Issue to Structural and M&E engineers	NM
E	23/10/13	SW	Revised following client comments	NM
D	16/10/13	SW	Revised office layouts following client comments	NM
C	15/10/13	SW	Revised office layouts following client comments	NM
B	10/10/13	IS	Revised following client review	NM
A	08/10/13	IS	Alterations to internal layouts	NM

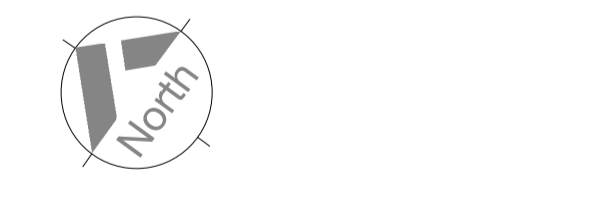

Client  
 Charles Darwin House Limited

Drawing Originator  
**AWW** inspired environments  
 London - 7 Bechen Lane, London, EC3V 3BW 020 7160 5000  
 Bristol - Rivergate House, Bristol, BS1 3LS 0117 952 2535  
 Plymouth - East Quay House, Plymouth, PL4 0HN 01752 261 282  
 RIBA Chartered Practice www.aww-uk.com

Project Title  
 107 Grays Inn Road  
 London  
 WC1X 8TZ

Drawing Title  
 Proposed Second Floor Plan

Scale	Sheet	Drawn	Checked	Date
1 : 50	A1	IS	NM	Oct 13

Status	Project No.
<b>CONSTRUCTION</b>	<b>3257</b>
Drawing Reference	Drawing No. / Revision
GRA-AWW-A-DWG	2152 / T

