
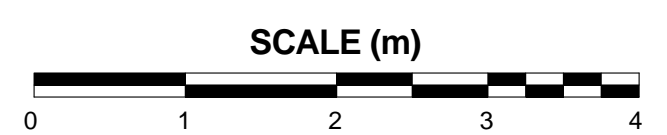


1 PROPOSED GROUND FLOOR PLAN
1 : 50 @ A1, 1 : 100 @ A3

3 PROPOSED FIRST FLOOR PLAN (EXTENSION ROOF)
1 : 50 @ A1, 1 : 100 @ A3

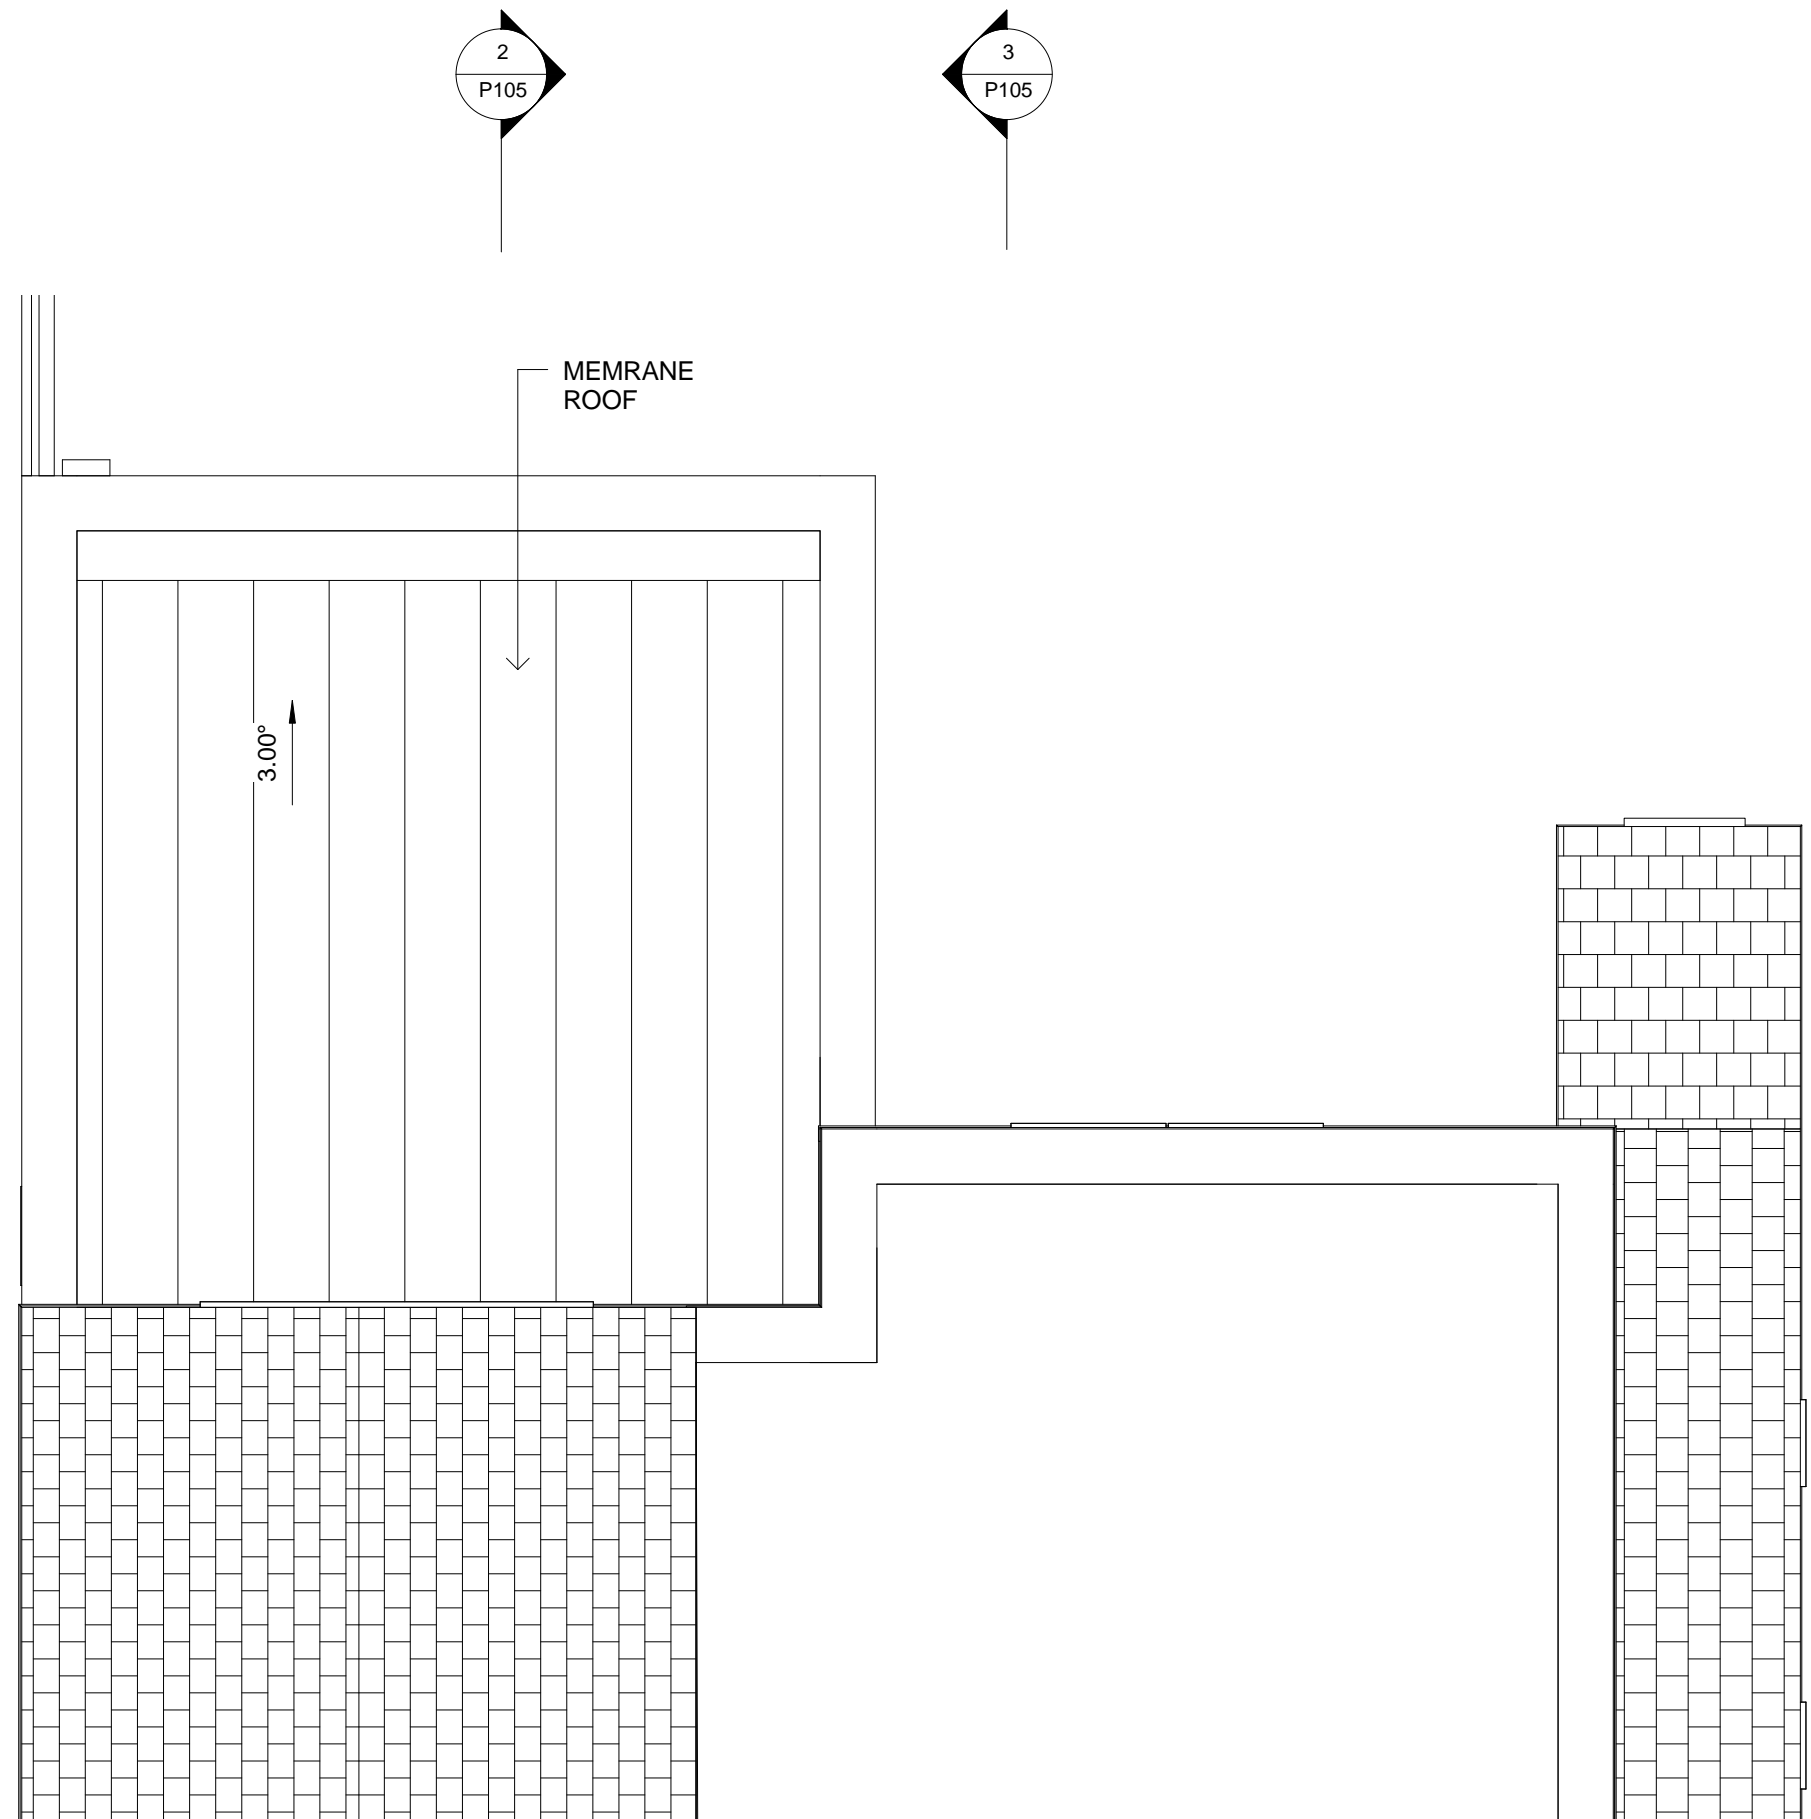

This drawing is copyright of PML Architecture. This drawing must be read in conjunction with the Designer's Risk Assessment, specification and all other relevant documentation and drawings. PML Architecture accept no liability for any expense, loss or damage of whatsoever nature and however arising from any variation made to this drawing or in the execution of the work to which it relates which has not been referred to them and their approval obtained. Do not scale from this drawing or the digital data, only figured dimensions are to be used. For Planning refer to linear scale. Check all dimensions on site prior to carrying out any works – advice any discrepancy

6	client change: Roof change to membrane	19.08.15	YSH	PL
5	Client changes: Remove mezzanine split level arrangement and stairs, reduce height, internal and rear elevation amendments	14.08.15	PL	PL
4	Amendments to LBC comments, fence removed, lightwell to 1.3m	23.07.15	PL	PL
3	Amendments to LBC planning comments	17.07.15	PL	PL
2	Issued for planning	30.05.15	PL	PL
1	Preliminary	21/5/15	PL	PL

REV	DESCRIPTION	DD.MM.YY	BY	CHK
-----	-------------	----------	----	-----

pmlarchitecture

86-90 Paul Street London EC2A 4NE
mail@pmlarchitecture.com 020 7183 8166

© PML Architecture

PROJECT:
REAR EXTENSION FLAT 1
89 PRIORY ROAD NW6


DRAWING TITLE:
PROPOSED GROUND FLOOR, MEZZANINE AND ROOF PLAN

SCALE: 1 : 50 @ A1	DATE: 1/5/15
DRG STAMP: PLANNING	DRAWING NO: P103
PROJECT REF: PRI	REV: 6

This drawing is copyright of PML Architecture. This drawing must be read in conjunction with the Designer's Risk Assessment, specification and all other relevant documentation and drawings. PML Architecture accept no liability for any expense, loss or damage of whatsoever nature and however arising from any variation made to this drawing or in the execution of the work to which it relates which has not been referred to them and their approval obtained. Do not scale from this drawing or the digital data, only figured dimensions are to be used. For Planning refer to linear scale. Check all dimensions on site prior to carrying out any works – advice any discrepancy




1 EXISTING REAR ELEVATION
1 : 50 @ A1, 1 : 100 @ A3

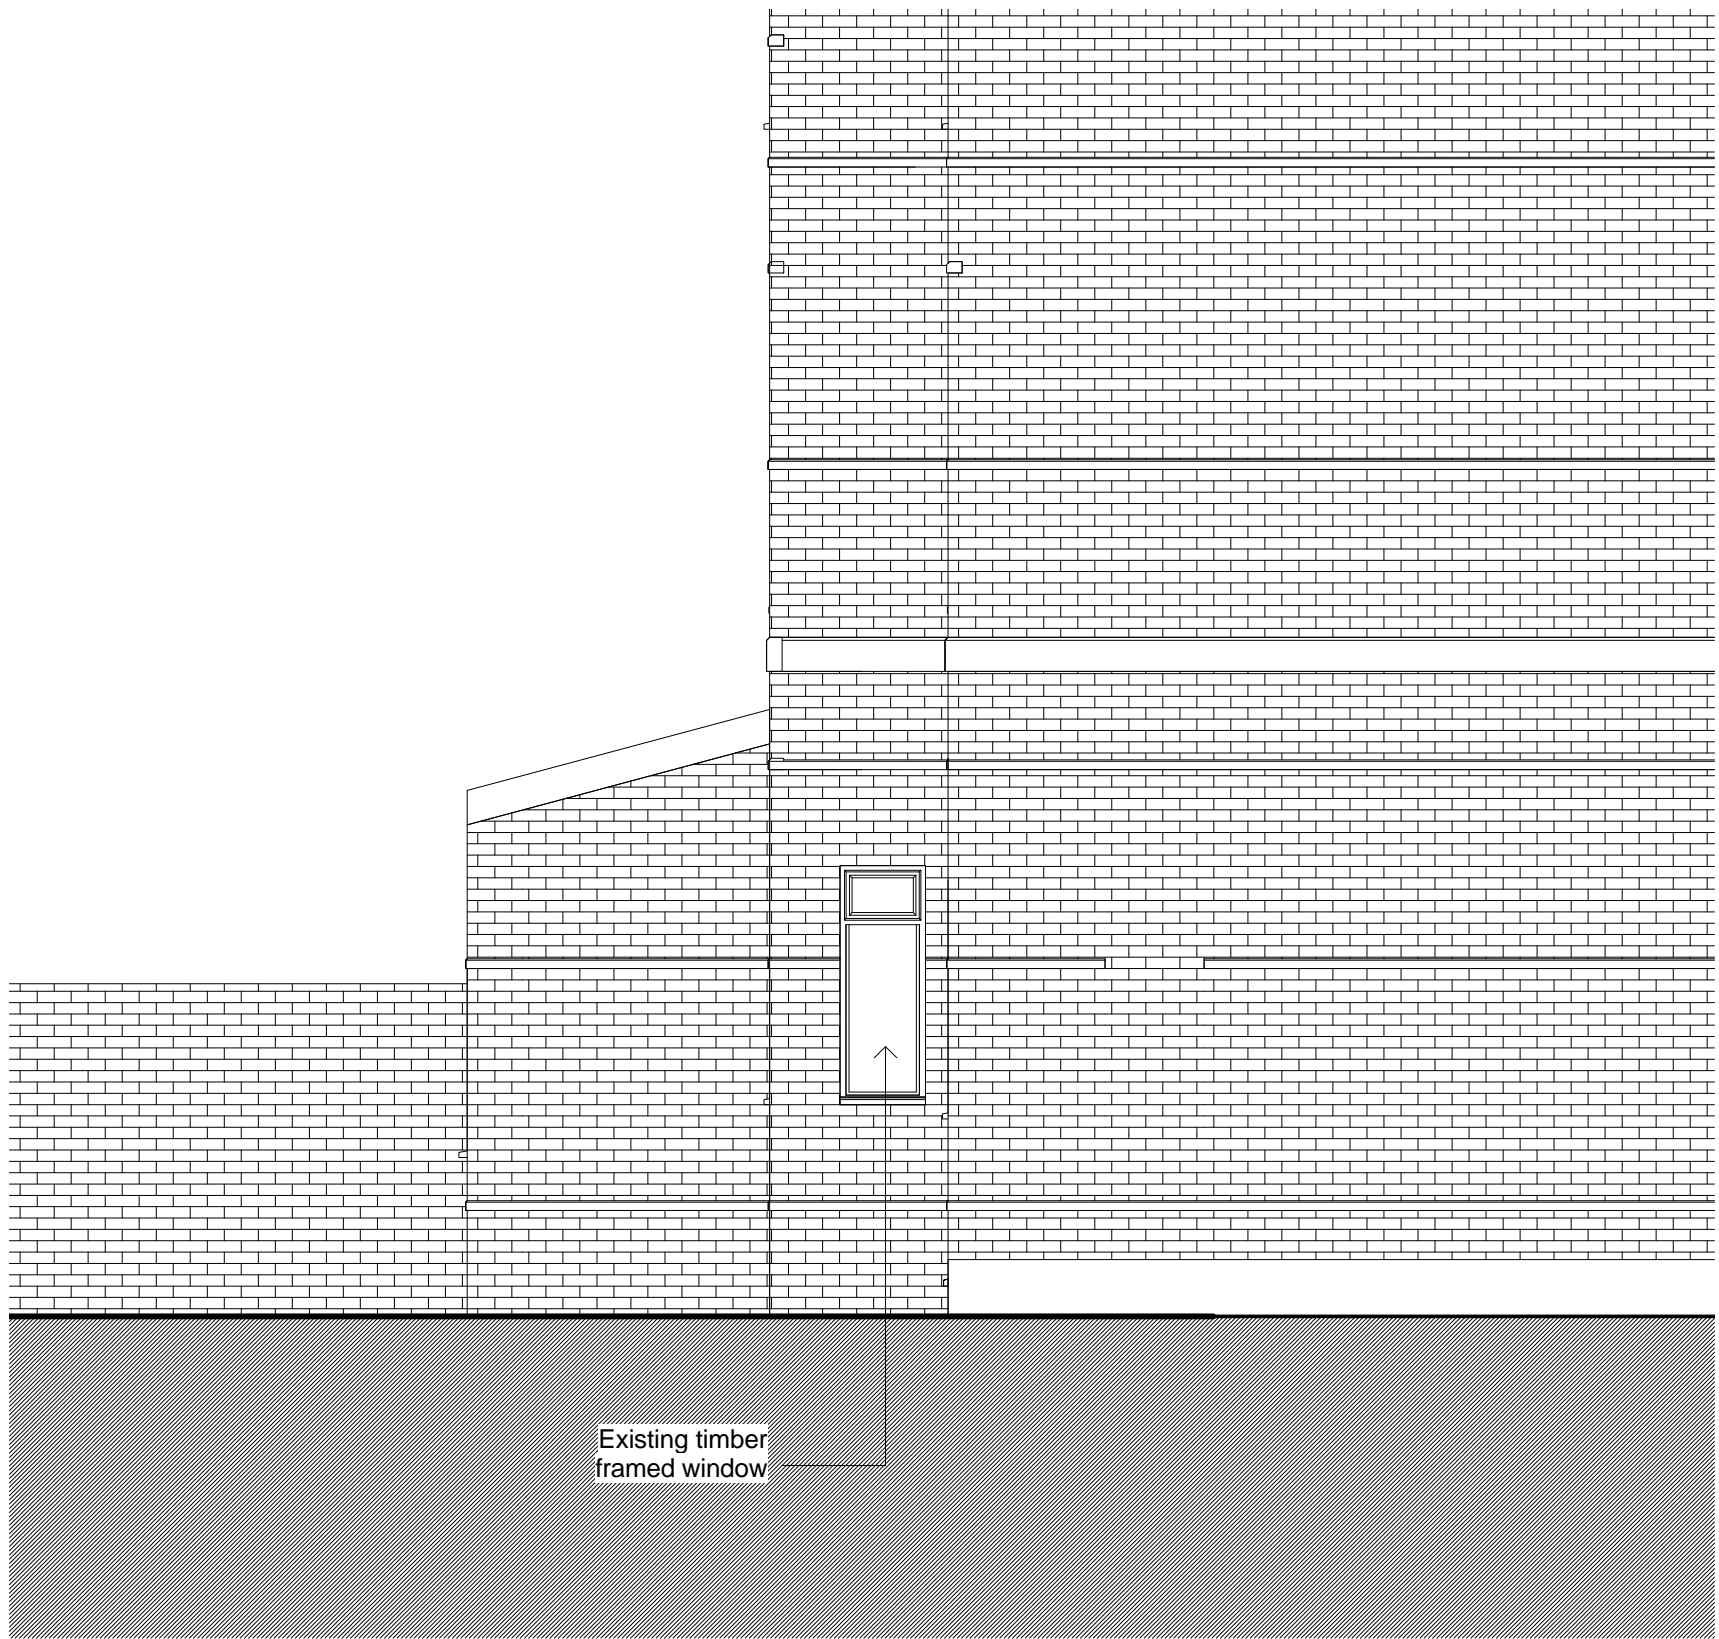


2 EXISTING SIDE ELEVATION (WEST)
1 : 50 @ A1, 1 : 100 @ A3



3 PROPOSED REAR ELEVATION
1 : 50 @ A1, 1 : 100 @ A3

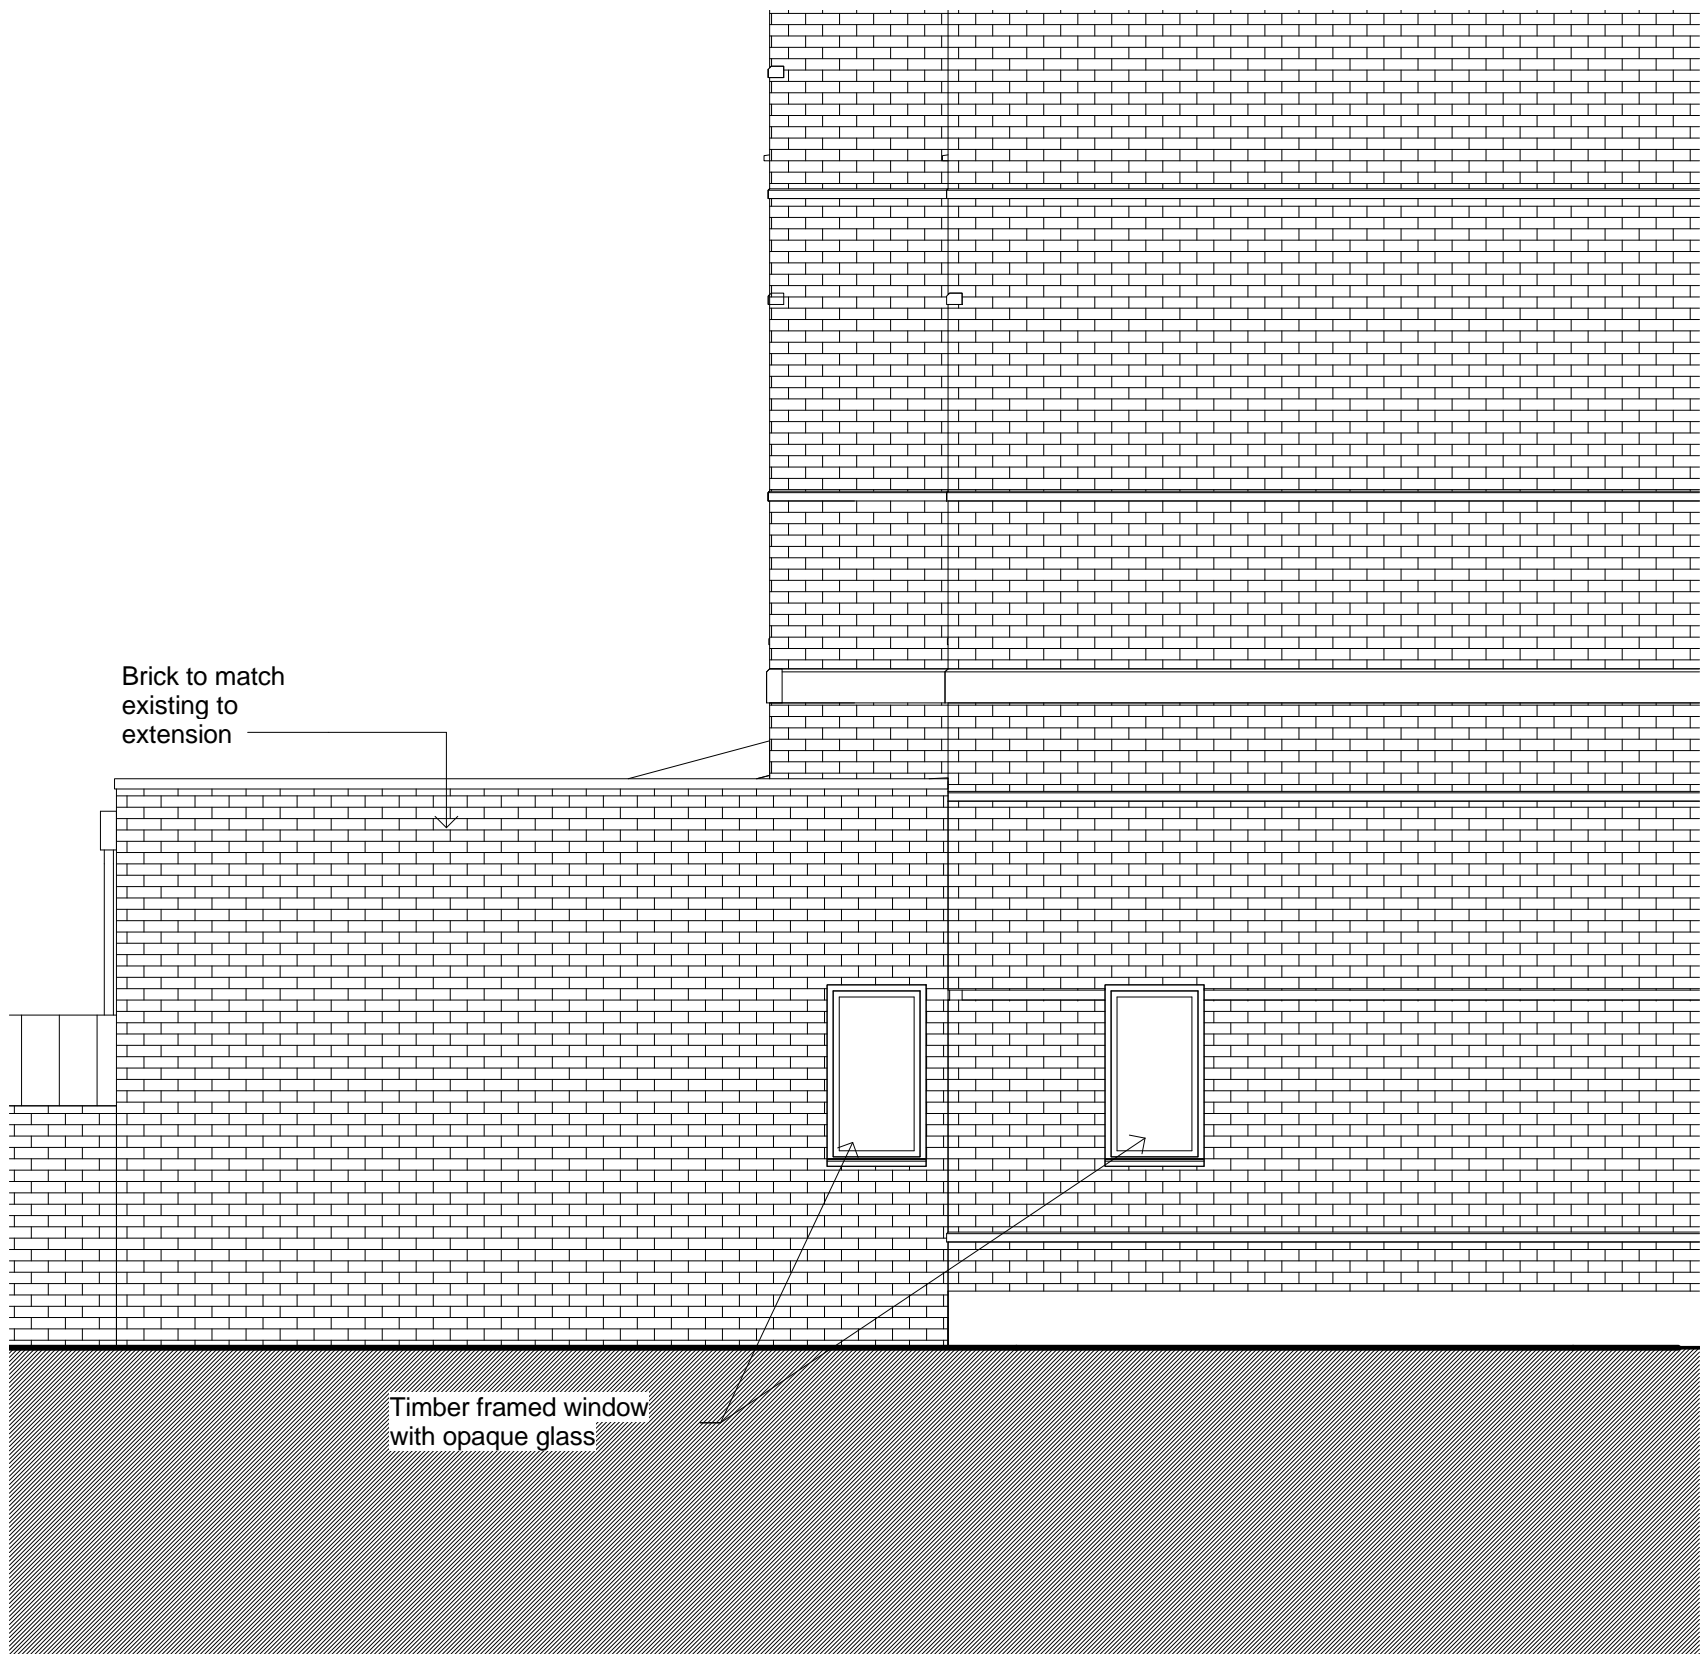

4 PROPOSED SIDE ELEVATION (WEST)
1 : 50 @ A1, 1 : 100 @ A3

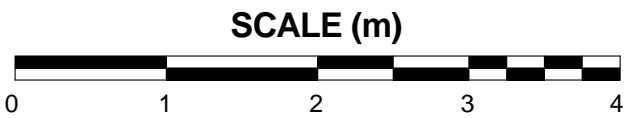

6	client change: Roof change to membrane	19.08.15	YSH	PL
5	Client changes: Remove mezzanine split level arrangement and stairs, reduce height, internal and rear elevation amendments	14.08.15	PL	PL
4	Amendments to LBC comments, fence removed, lightwell to 1.3m	23.07.15	PL	PL
3	Amendments to LBC planning comments	17.07.15	PL	PL
2	Issued for planning	30.05.15	PL	PL
1	Preliminary	21/5/15	PL	PL

REV	DESCRIPTION	DD.MM.YY	BY	CHK
-----	-------------	----------	----	-----

pmlarchitecture

86-90 Paul Street London EC2A 4NE
mail@pmlarchitecture.com 020 7183 8166

© PML Architecture

PROJECT:
**REAR EXTENSION FLAT 1
89 PRIORY ROAD NW6**

DRAWING TITLE:
**PROPOSED AND EXISTING
ELEVATIONS**

SCALE: 1 : 50 @ A1	DATE: 1/5/15
DRG STAMP: PLANNING	DRAWING NO: P104
PROJECT REF: PRI	REV: 6