

remove existing concrete over entire garden area.  
import earth as required and finish with 150 topsoil to  
stated finished level.

reduce width of opening and rebuild masonry gatepost to  
match retained one. provide 200 high concrete bund at  
threshold.

GREEN ROOF

TIMBER DECKING

No.44

2 NO ROOFLIGHTS OVER

Rev A 10.4.2015 updated to reflect changes on floor plans & elevations  
Rev B 8.5.2015 changes to rear extension roof  
Rev C 21.8.2015 2nd floor rear dormer omitted & rooflights added

CYCLE STORAGE  
racks bolted to concrete base and  
purpose designed enclosure to detail

REFUSE BINS


REFUSE BINS

Hedge Ht=2.00

Hedge Ht=2.00

Hedge Ht=2.40

**SITE SURVEY with building plotted on**

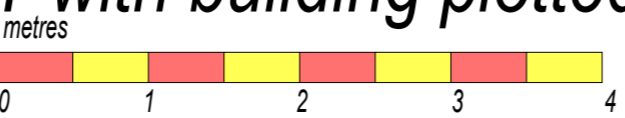

Five Corners Ltd  
33 Denman Drive North  
London NW11 6RD  
Tel: 020 8346 2547  
mob: 07957 424946  
e-mail: ps@peterstern.co.uk  
web: www.peterstern.co.uk

**PETER STERN**  
Architect & Designer  
SCALE 1:50 at A2 1:100 at A4  
DATE January 2015  
DRAWN BY  
DRAWING NO. 370/01C pl

scheme for 4 flats - site survey