




06 FASCIA SIGN  
SCALE 1:20 @ A1

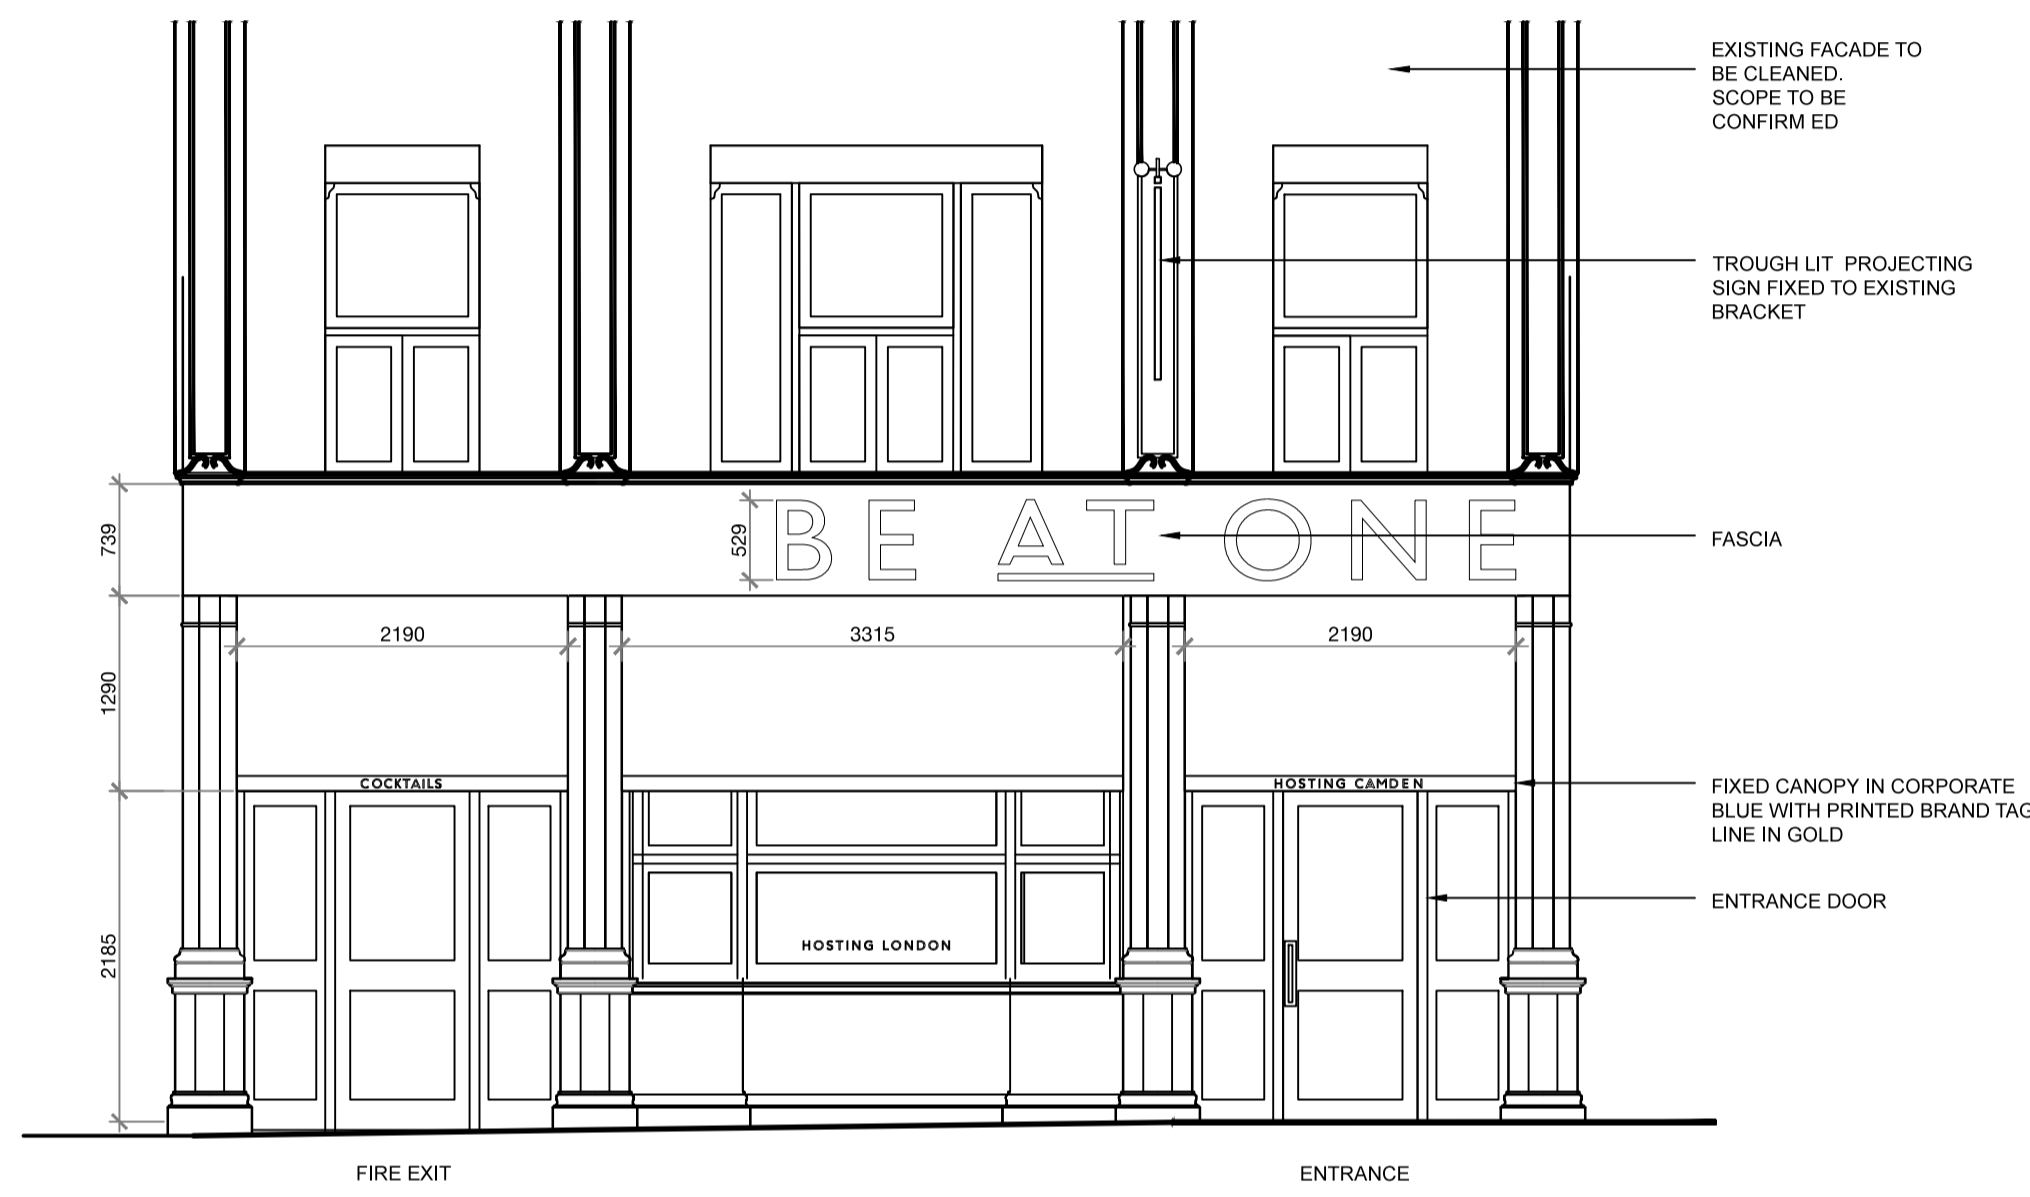


02 FRONT ELEVATION  
SCALE 1:50 @ A1

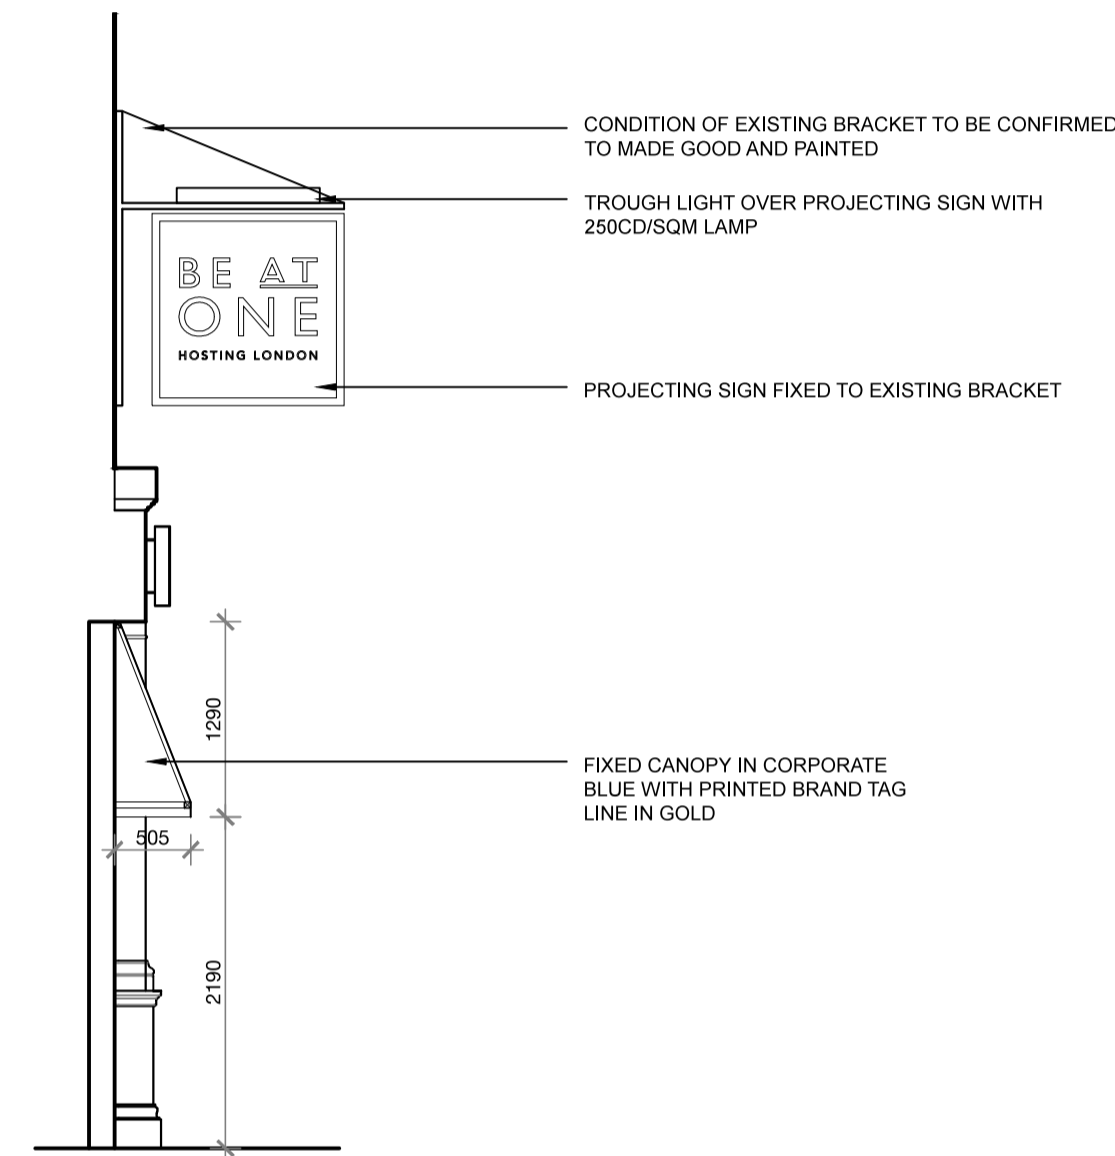

03 FRONT ELEVATION  
SCALE 1:50 @ A1

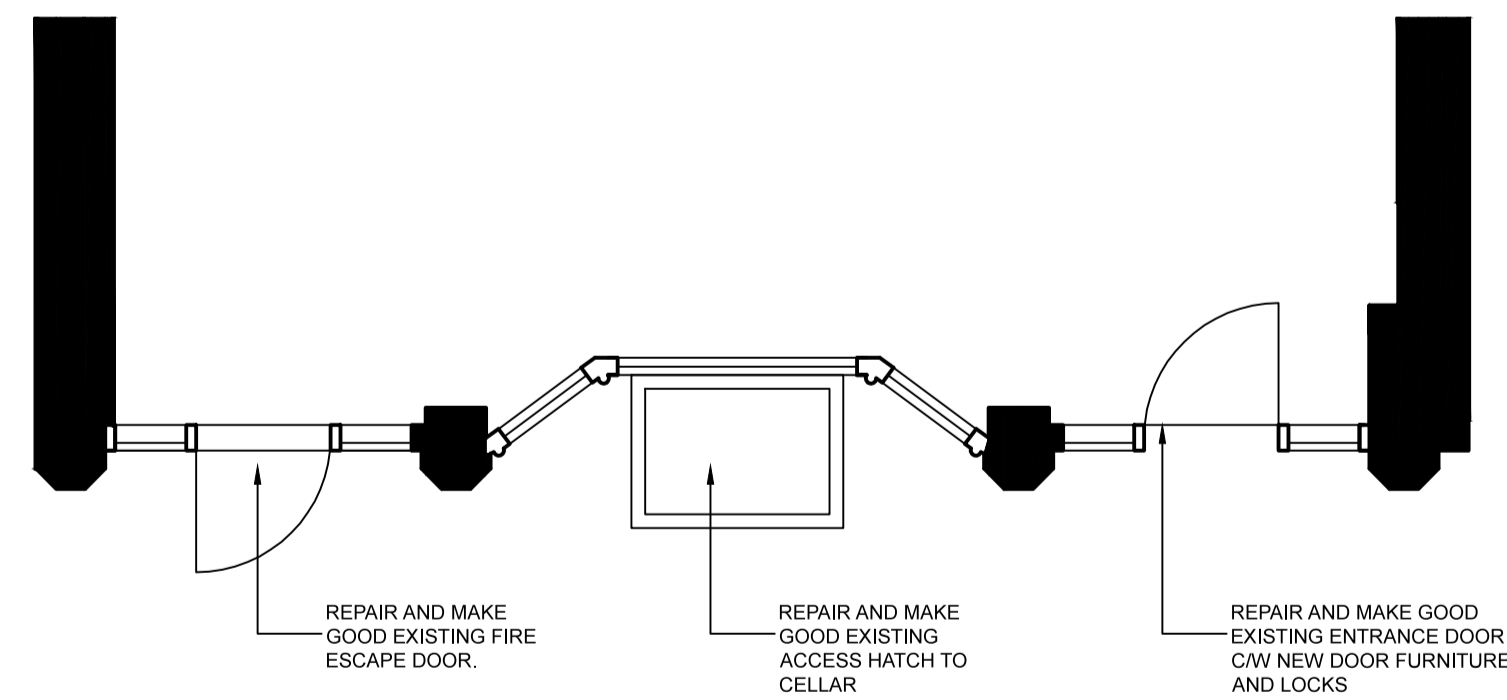


01 PLAN  
SCALE 1:50 @ A1

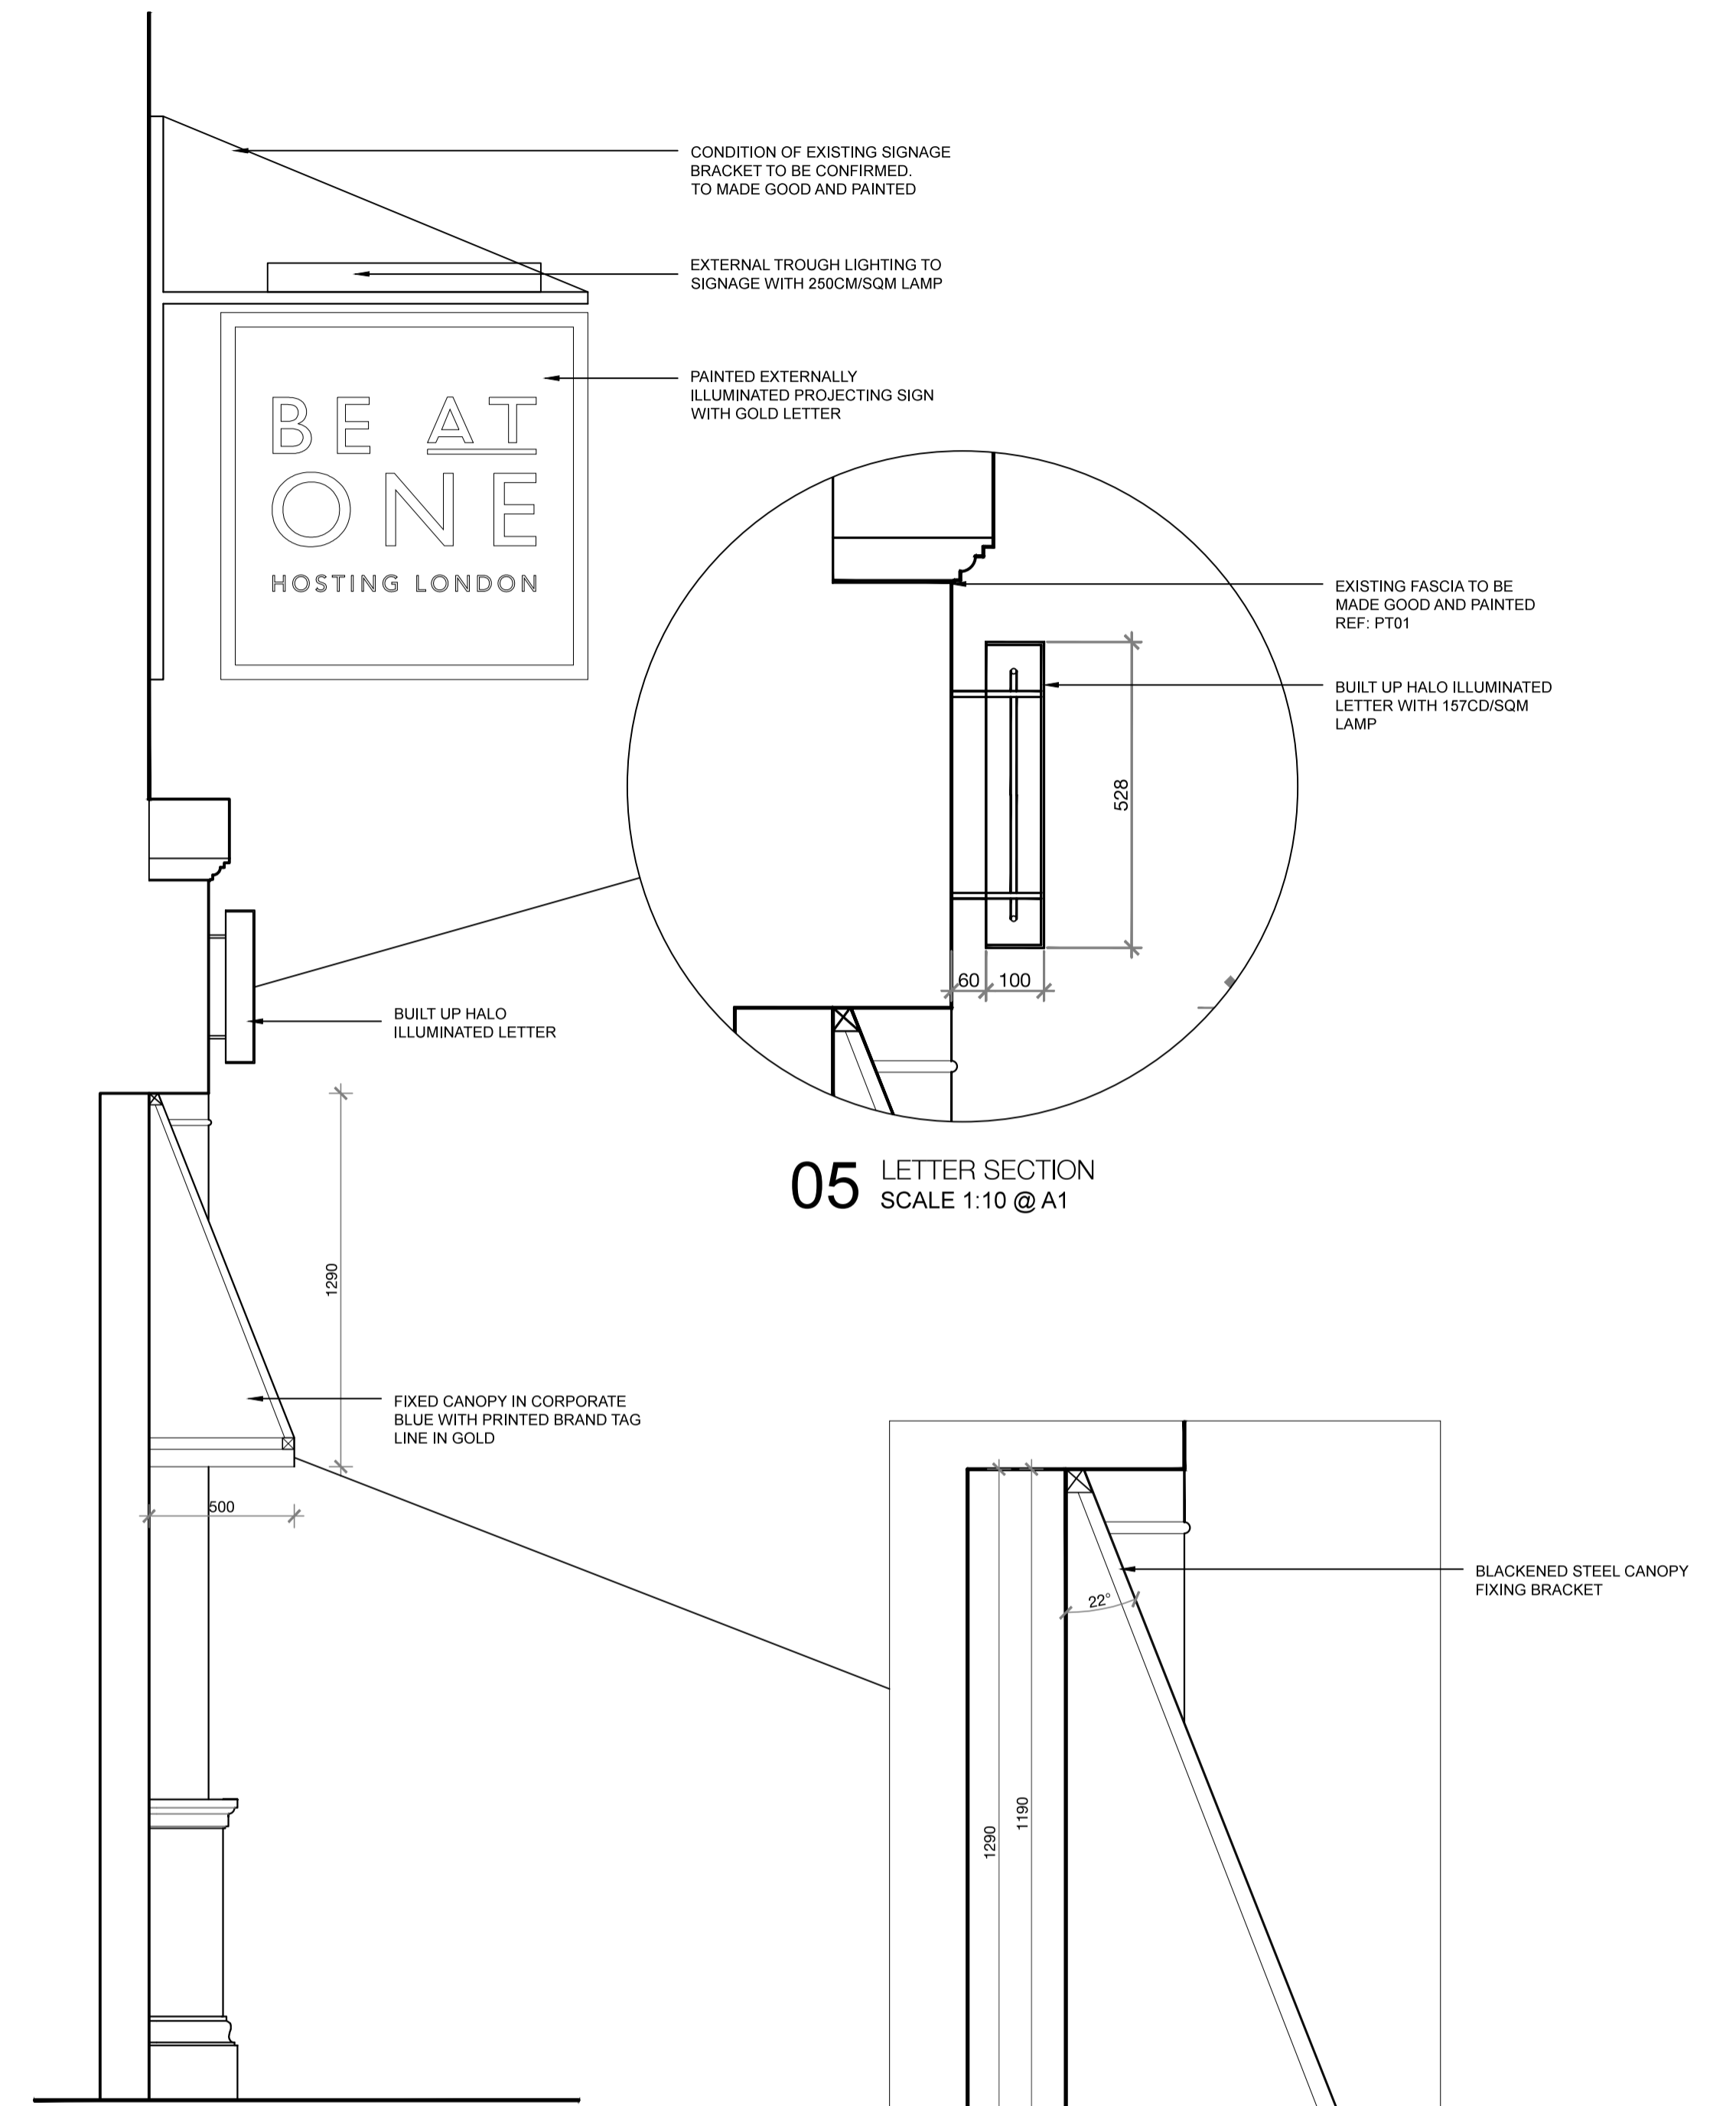

04 FRONT ELEVATION  
SCALE 1:20 @ A1

05 LETTER SECTION  
SCALE 1:10 @ A1

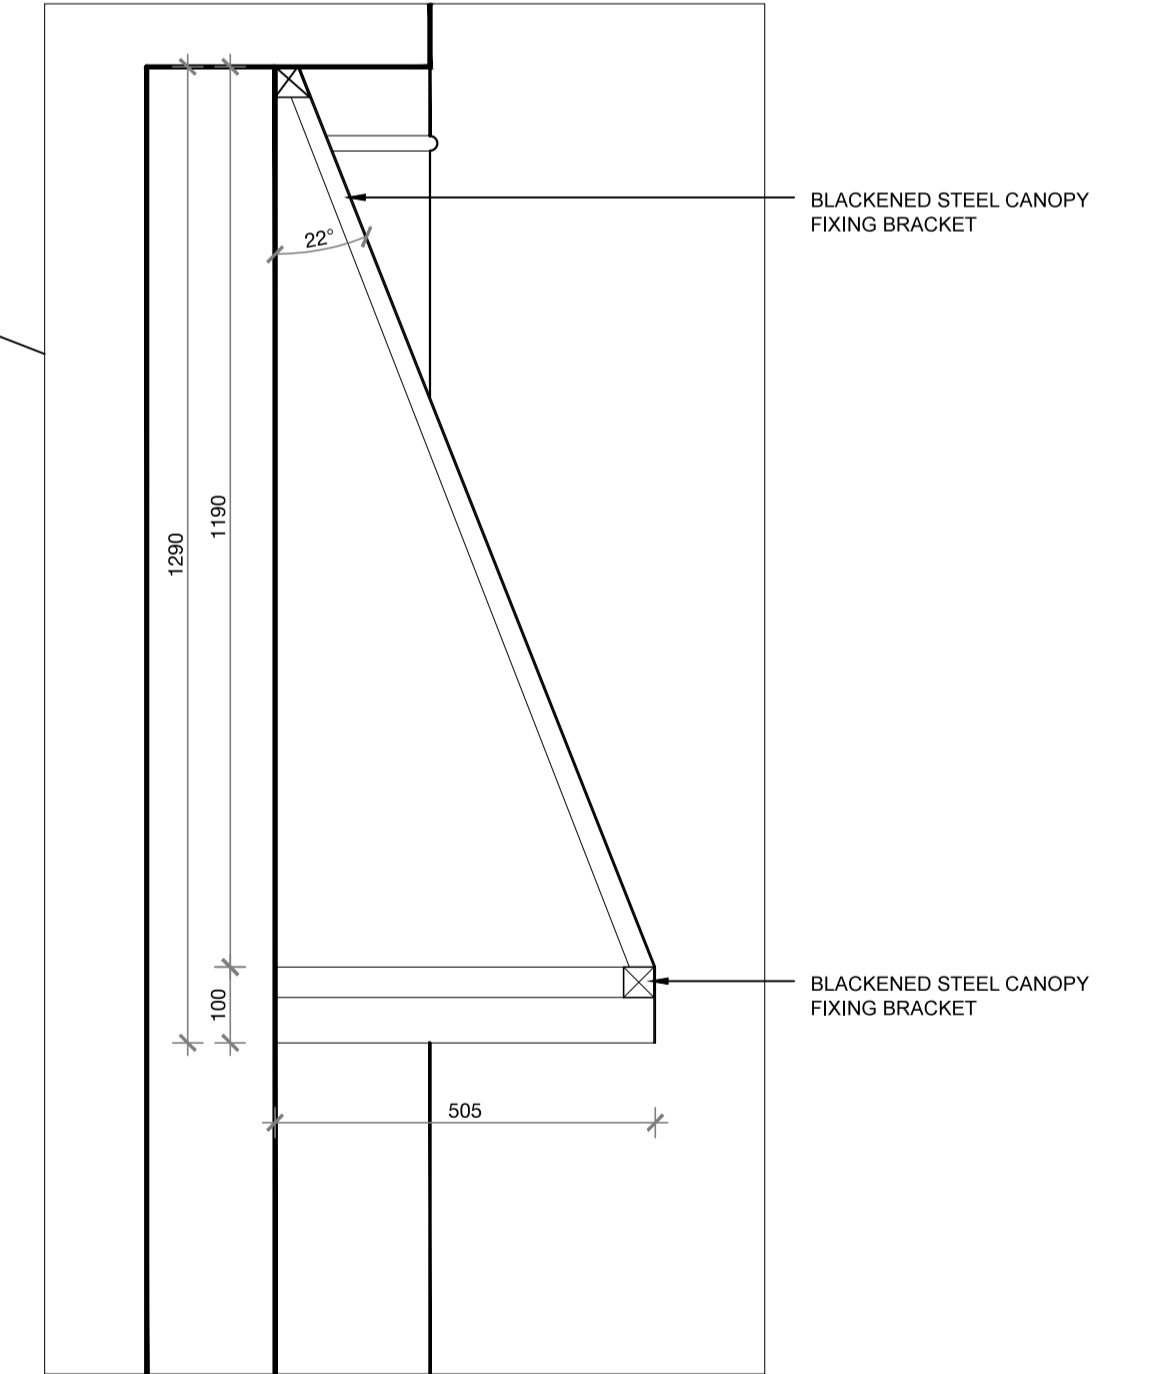

06 CANOPY SECTION  
SCALE 1:10 @ A1

NOTES:  
DO NOT SCALE FROM THIS DRAWING ALL DRAWINGS TO BE CHECKED ON SITE COPYRIGHT PROTECTED

- THIS DRAWING IS TO BE READ IN CONJUNCTION WITH SPECIFICATIONS SCHEDULES & DRAWINGS BY BLACKSHEEP.
- ALL DIMENSIONS TO BE CHECKED ON SITE PRIOR TO MANUFACTURE. ROD DRAWINGS TO BE ISSUED FOR BLACKSHEEP COMMENT.
- SAMPLE OF ALL FINISHES TO BE SUBMITTED TO BLACKSHEEP FOR APPROVAL.
- ALL DISCREPANCIES AND OMISSIONS ON SITE MUST BE REPORTED TO DESIGNER FOR THEIR COMMENTS OR APPROVAL PRIOR TO COMMENCING WORK.
- ALL ELECTRICAL, LIGHTING, HVAC AND PLUMBING ISSUES TO BE REFERRED TO ENGINEERS DRAWINGS PRIOR TO COMMENCEMENT OF WORKS.
- THE DESIGNS ARE SUBJECT TO APPROVAL BY STATUTORY AUTHORITIES AND ANY NECESSARY ALTERNATIONS SHOULD BE MADE IF REQUIRED TO COMPLY WITH STATUTORY REQUIREMENTS.

APPROVAL

Revisions	Comment	Date	Drawn	Checked
A	HANGING NEON SIGN REMOVED	14.08.15	AC	BM
B	HANGING SIGN LIGHTING DETAILED, WRITING ON CANOPY INCLUDED	19.08.15	AC	AC
C	CANOPY DETAIL ADDED	20.08.15	AC	AC

Location Plan (NTS)

**Blacksheep.**

18-19 Vauxhall  
London SE11 6DW  
+44 (0) 20 7718 7418  
contact@blacksheep.uk.com  
blacksheep.uk.com

Client  
**BE AT ONE**

Project  
**CAMDEN**  
55 CAMDEN HIGH STREET  
CAMDEN, LONDON

Drawing  
**SHOPFRONT**  
**FRONT ELEVATION**

Drawing No. BAO002\_201 Date 02/06/2015 Scale 1:50/20 @ A1 Revision C Drawn By AC Checked By BM