



Existing North/Street Elevation

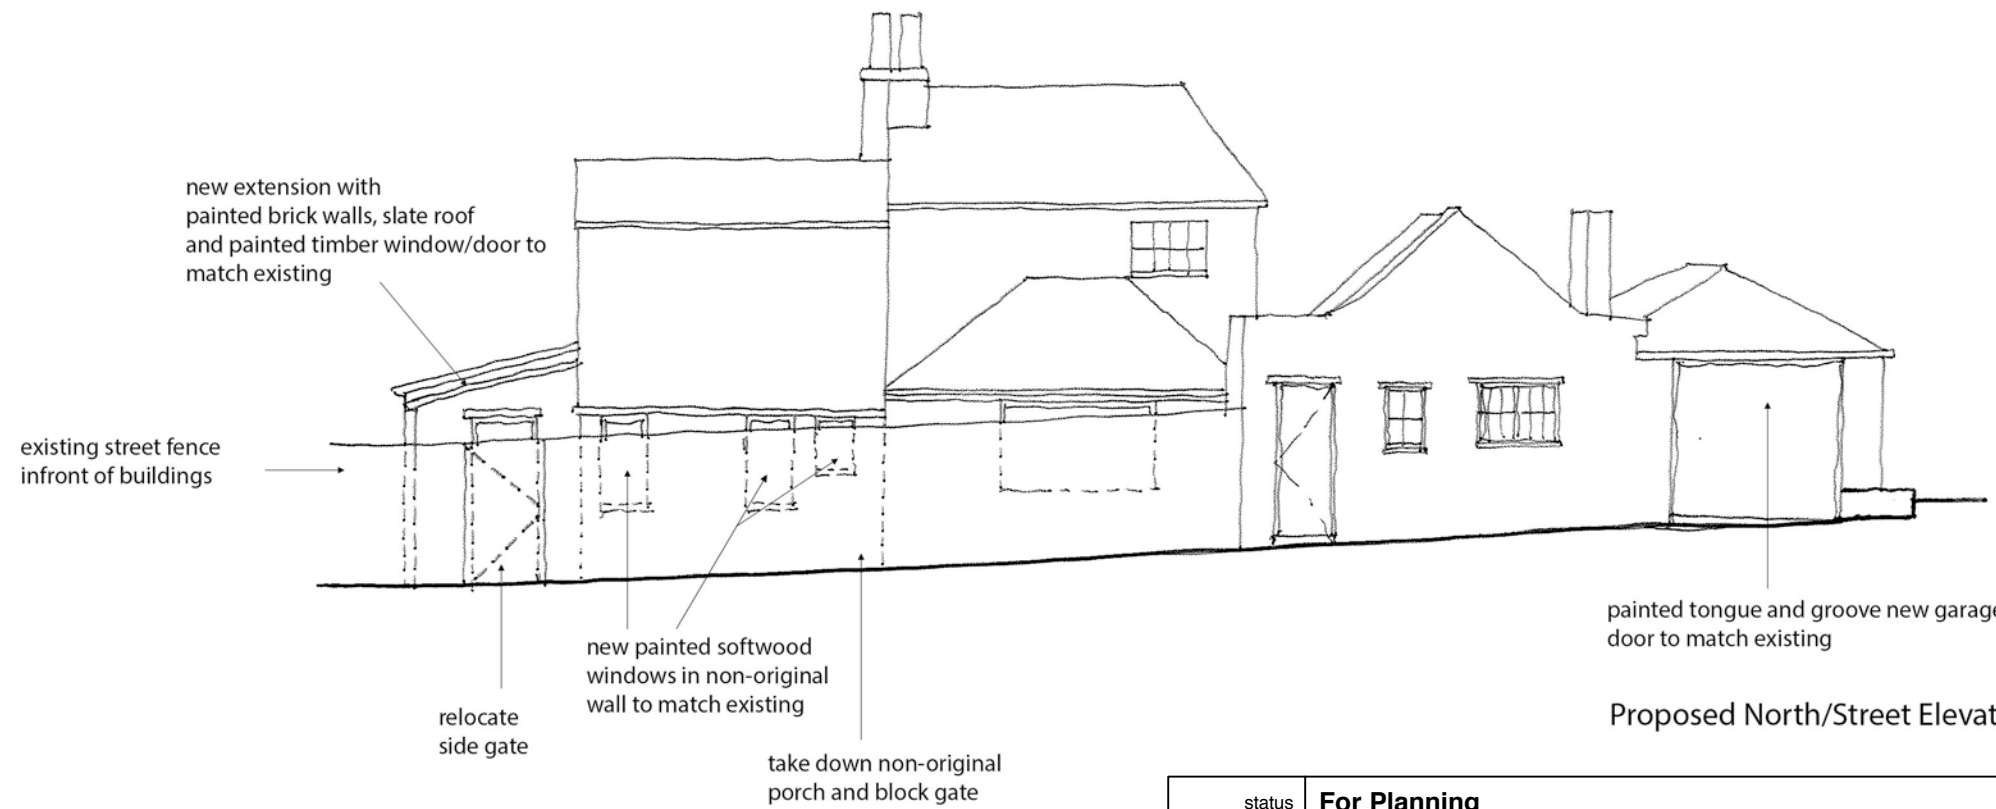

Proposed North/Street Elevation

Scale 1:100

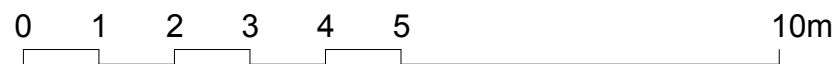

| | | |
|---|-------------------------------------|--|
| status | For Planning | <p style="text-align: right;"><i>ARCHITECTS</i></p> <p>25 Links Yard, Spelman St, London E1 5LX tel 020 7539 3686 fax 020 7539 3687 mail@featherstoneyoung.com www.featherstoneyoung.com</p> |
| revisions | - First Issue | |
| <p>job Refurbishment & Extension</p> <p>address Chestnut Cottage, Vale of Health, NW3</p> <p>dwg title Existing and Proposed North Elevation</p> <p>scale 1:100/A3 date 08/15</p> | | |
| <p>Notes: 1. Do not scale from this drawing. 2. All dimensions to be checked on site by contractor and such dimensions to be his responsibility. 3. Report all drawing errors and omissions to the architect.</p> | <p>CHE job reference</p> | <p>301 drawing number</p> |
| | | <p>- revision</p> |