




Existing North Elevation of Garage

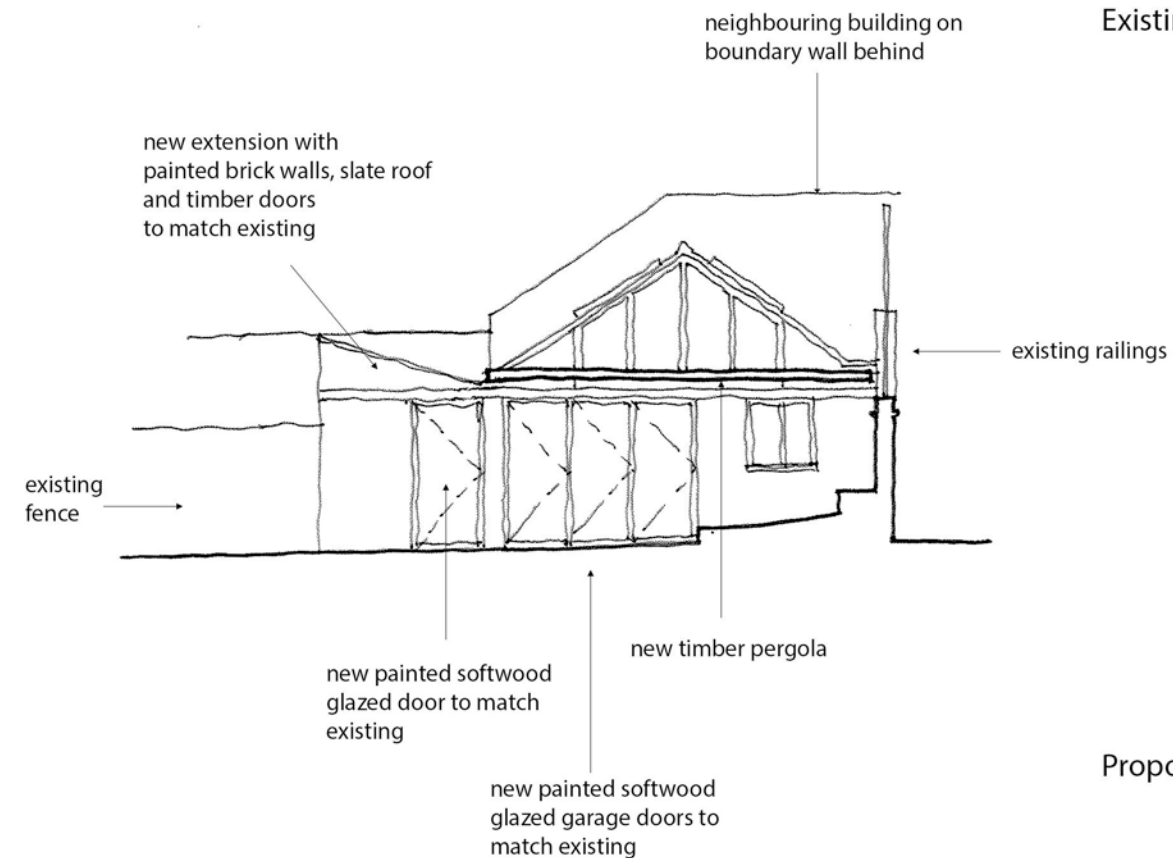

Proposed North Elevation of Garage

Scale 1:100

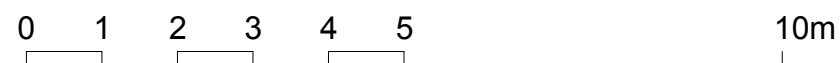

status		For Planning		<div>ARCHITECTS</div> <div>25 Links Yard. Spelman St. London E1 5LX tel 020 7539 3686 fax 020 7539 3687 mail@featherstoneyoung .com www.featherstoneyoung .com</div> <div><div>FeatherstoneYoung</div></div>			
revisions							
-	First Issue						
				job Refurbishment & Extension			
				address Chestnut Cottage, Vale of Health, NW3			
				dwg title Existing&Proposed Garage N Elevation			
				scale 1:100/A3 date 08/15			
Notes: 1. Do not scale from this drawing. 2. All dimensions to be checked on site by contractor and such dimensions to be his responsibility. 3. Report all drawing errors and omissions to the architect.				CHE		302	-
				job reference			
						revision	

Notes:
1. Do not scale from this drawing.
2. All dimensions to be checked on site by contractor and such dimensions to be his responsibility.
3. Report all drawing errors and omissions to the architect.