
Leasable Area (SSP): 91 sq M Buildable Area (SSP): 91 sq M Total Seating Count: 70 Soft Seating: 18 Cafe Seating: 22 Indoor Seating: 40 Outdoor Seating: 30 Palette: TBC ADT: 476 (20-25 @ PEAK) Schematic Floor Plan Notes

**Sheet Notes** 

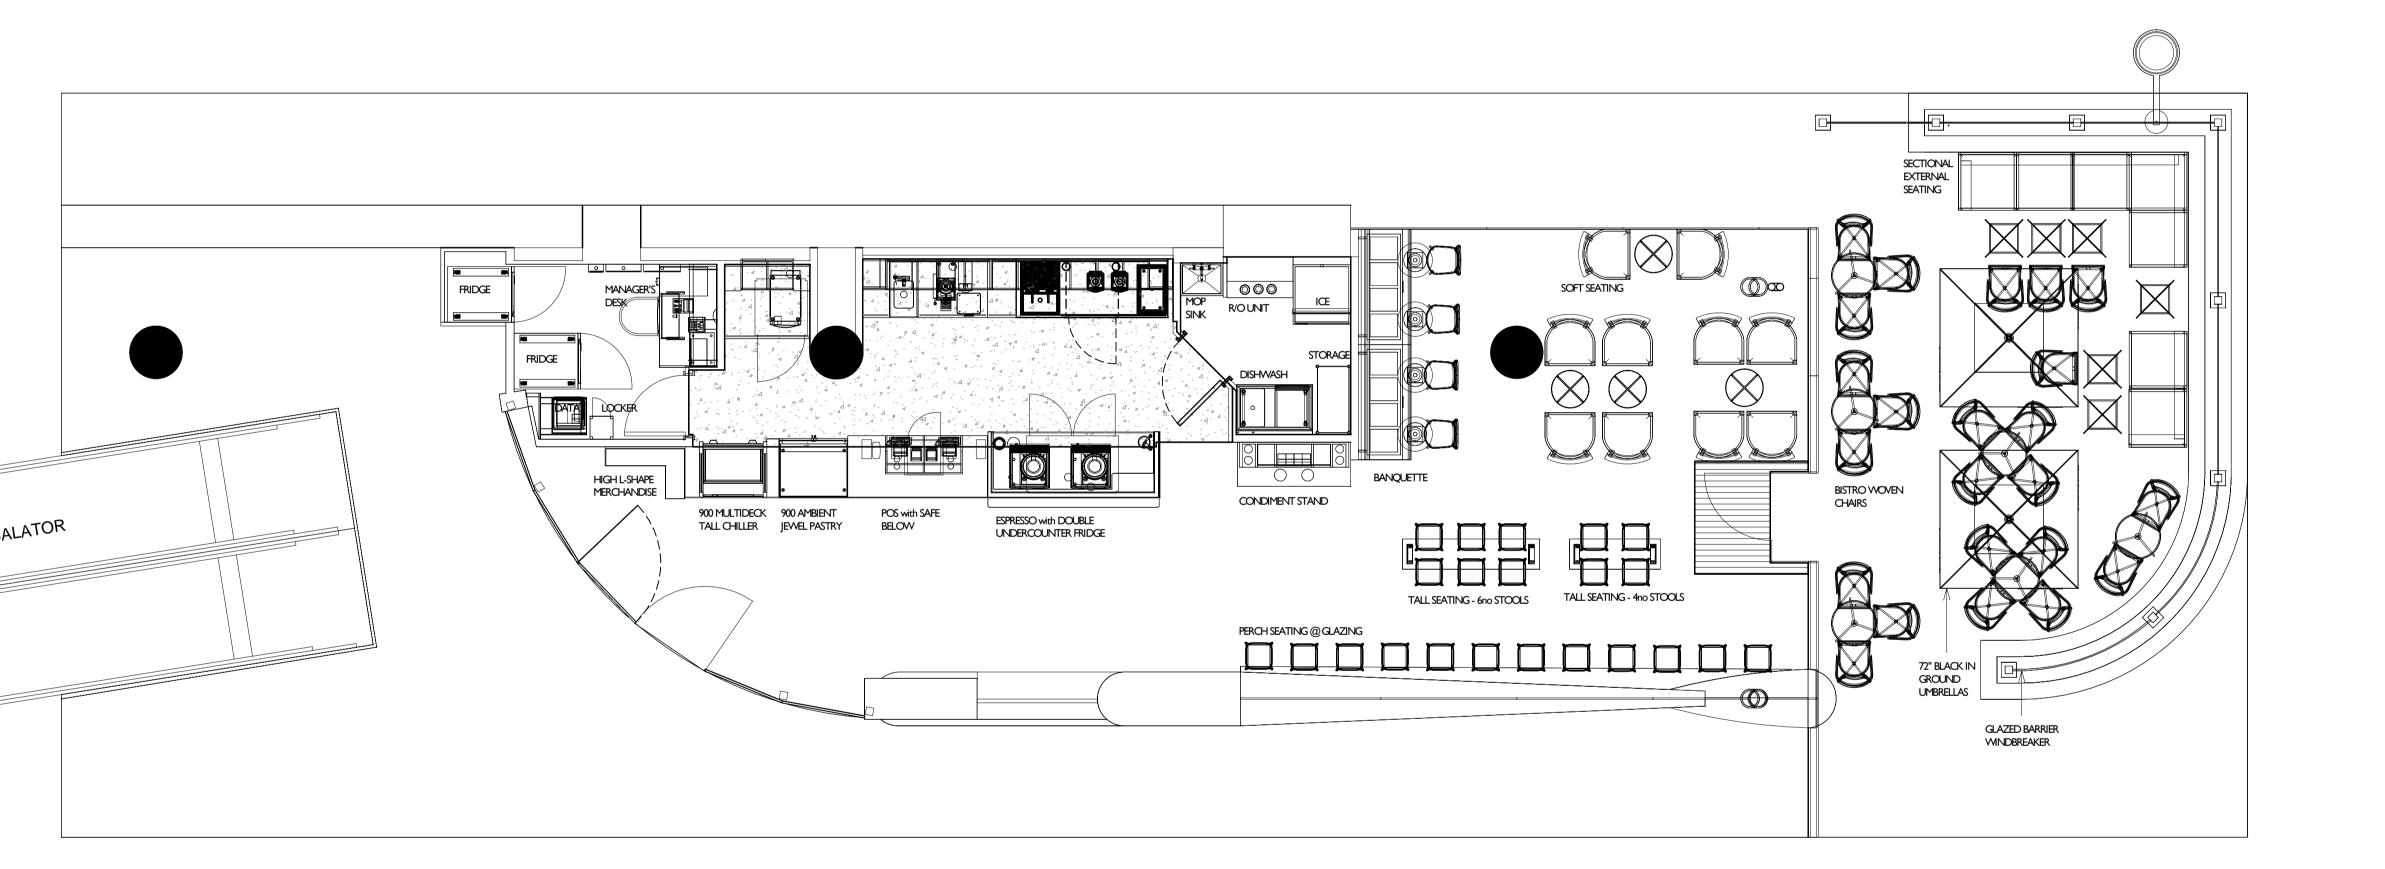

1st Floor - Schematic Plan

Scale: 1:50

## Starbucks Coffee Company

Building 4, Chiswick Park 566 Chiswick High Road London, W4 5YE

These Drawings and Specifications are confidential and shall remain the sole property of Starbucks Corporation, which is the owner of the copyright in this work. They shall not be reproduced (in whole or in part), shared with third parties or used in any manner on other projects or extensions to this project without the prior written consent of Starbucks Corporation. These drawings and specifications are intended to express Design Inten for a prototypical Starbucks store (which is subject to change at anytime) and do not reflect actual site conditions. Neither party shall have any obligation nor liability to the other (except as stated above) until a written agreement is fully executed by both parties.

## Architect of Record Evolve-RPS The Coach House evolve. Grange Business Park Hewish Bristol BS24 6RR

| Revision Schedule |      |    |             |  |
|-------------------|------|----|-------------|--|
| Rev               | Date | Ву | Description |  |
|                   |      |    |             |  |
|                   |      |    |             |  |
## DRA

| Store #:       | 12265     |
|----------------|-----------|
| Project #:     | 10795-019 |
| Concept:       |           |
| Palette:       |           |
| Issue Date:    |           |
| Design Manager | DAY MODOA |

LEED® AP: Production Designer: DU Checked by:

Schematic Floor Plan

Sheet Number:

As indicated