


© WCEC ARCHITECTS - DISCLAIMER
 This drawing is copyright and shall not be reproduced or used for any other purpose without the written permission of the Architects.
 It is the contractors responsibility to ensure full compliance with the Building Regulations.
 Do not scale from this drawing, use figured dimensions only.
 It is the contractors responsibility to check and verify all dimensions on site.
 Any discrepancies to be reported immediately.
 IF IN DOUBT ASK.
 Materials not in conformity with relevant British or European Standards/Codes of practice or materials known to be deleterious to health & safety must not be used or specified on this project.
 Materials known to contain asbestos contaminated materials (ACM's) in the manufacture or installation process have not been specified and must not be used on this project.

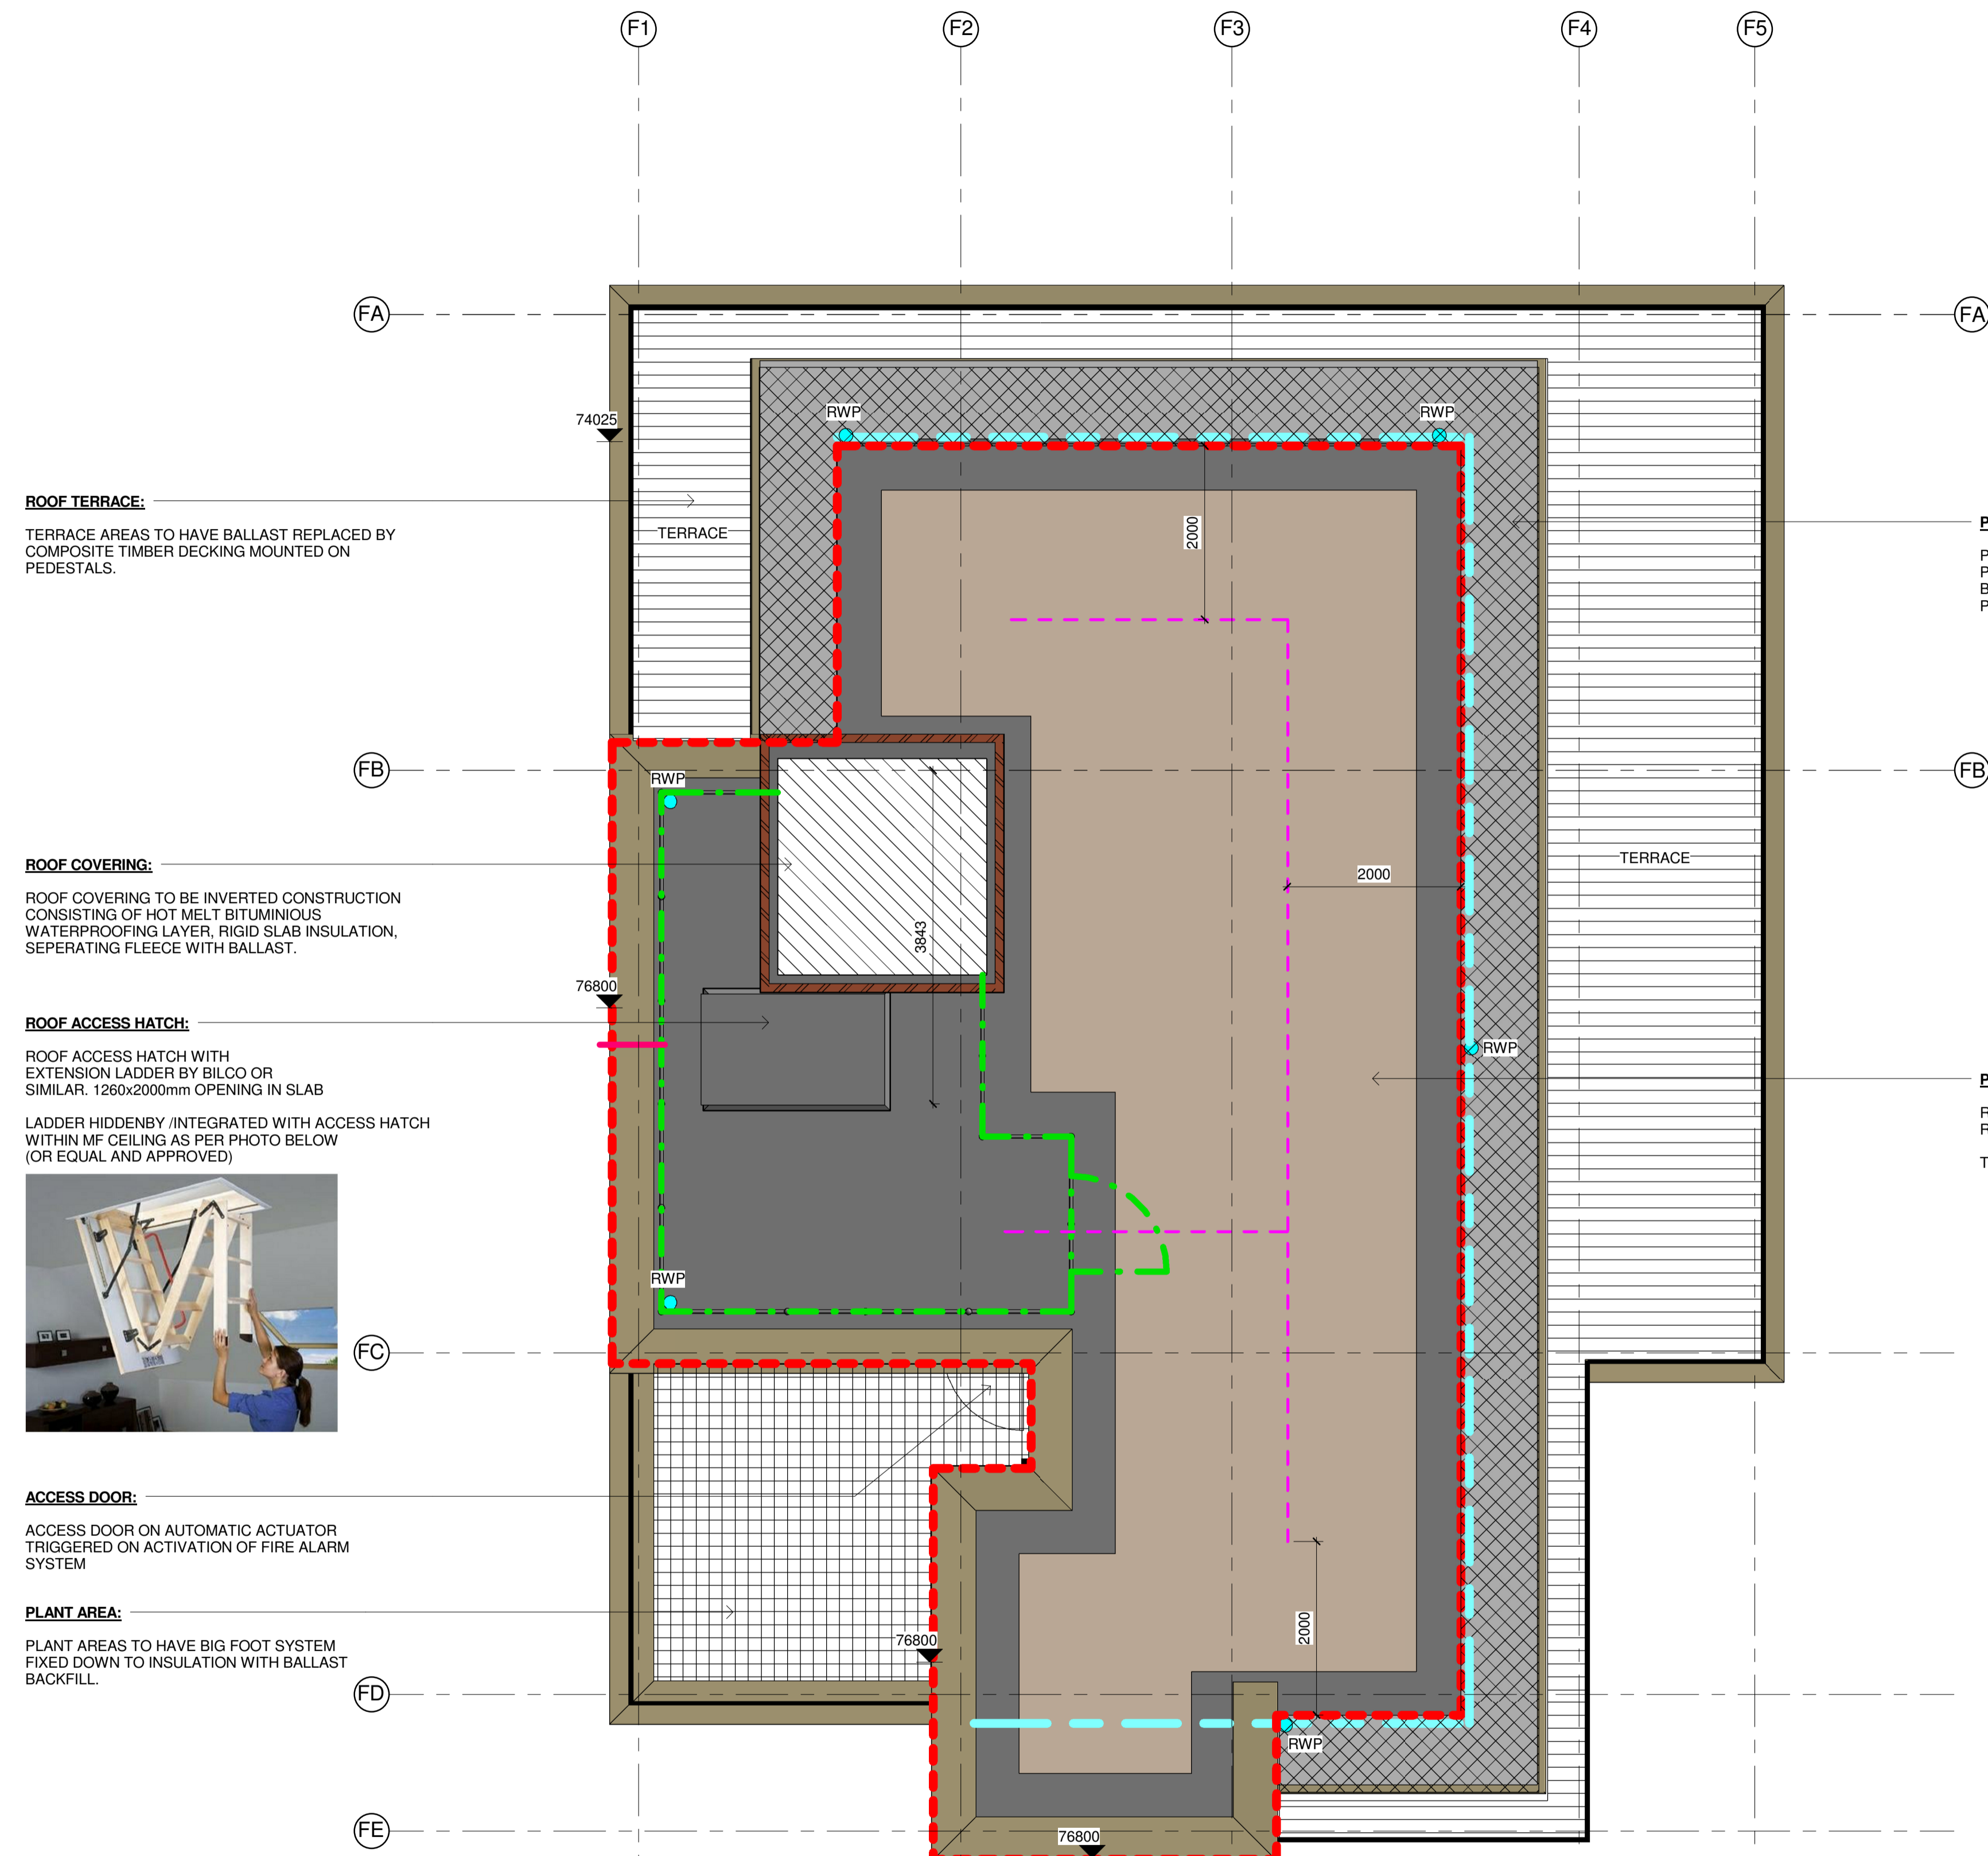

ROOF TERRACE:
 TERRACE AREAS TO HAVE BALLAST REPLACED BY COMPOSITE TIMBER DECKING MOUNTED ON PEDESTALS.

ROOF COVERING:
 ROOF COVERING TO BE INVERTED CONSTRUCTION CONSISTING OF HOT MELT BITUMINOUS WATERPROOFING LAYER, RIGID SLAB INSULATION, SEPERATING FLEECE WITH BALLAST.

ROOF ACCESS HATCH:
 ROOF ACCESS HATCH WITH EXTENSION LADDER BY BILCO OR SIMILAR. 1260x2000mm OPENING IN SLAB
 LADDER HIDDENBY /INTEGRATED WITH ACCESS HATCH WITHIN MF CEILING AS PER PHOTO BELOW (OR EQUAL AND APPROVED)


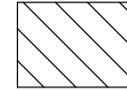
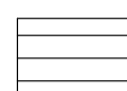









ACCESS DOOR:
 ACCESS DOOR ON AUTOMATIC ACTUATOR TRIGGERED ON ACTIVATION OF FIRE ALARM SYSTEM

PLANT AREA:
 PLANT AREAS TO HAVE BIG FOOT SYSTEM FIXED DOWN TO INSULATION WITH BALLAST BACKFILL.

PENTHOUSE PROJECTING CANOPY:
 PROFILE TO BE FORMED USING ALUMINIUM PROFILE PER SPECIALIST DETAILS COLOUR ANODISED BRONZE. COLOUR TO MATCH CS31 ANODISED BRONZE PANELS AND FEATURE FRAMES

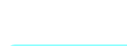PENTHOUSE/BIO DIVERSE ROOF:
 REFER TO SPECIALIST DRAWINGS FOR DETAILS OF ROOF BUILD UP AND FINISH.
 TYPICAL DETAIL WCEC DRAWING NO. A27-04

- KEY:**
-  PENTHOUSE/ BIO DIVERSE ROOF
 -  LIFT SHAFT OVERRUN ROOF
 -  ROOF TERRACE
 -  PLANT SPACE TO ROOF
 -  PROJECTING CANOPY
 -  PENTHOUSE ROOF EXTENTS
 -  1100mm HIGH GUARDRAIL
 -  GUTTER LINE
 -  FALL RESTRAINT SYSTEM
 -  OVERFLOW SPIGOT

Bio Diverse Roof
 Total Area = 62.3sqm

| | | | | |
|----|----------|--|----|-----|
| D | 27.05.15 | Roof Plan Updated. | AM | DRJ |
| C | 26.02.15 | AOV omitted - access hatch size retained | PH | DRJ |
| B | 07.11.14 | Size of AOV increased | PH | DRJ |
| A | 27.10.14 | Issued for Design Team Comments | PH | JA |
| No | Date | Description | By | Ckd |



CLIENT
BALLYMORE
 PROJECT
 West Hampstead Square

TITLE
 Block F - Roof Plan

DRAWING STATUS
 For Construction

| | | | |
|-------|-------------|---------|----|
| DRAWN | MTB | CHECKED | JA |
| SCALE | 1 : 50 @ A1 | | |
| DATE | 05/08/13 | | |

wcec architects
 South Building, Staple Inn Buildings
 London, WC1V 7PZ

t:020 3388 0019, e: email@wcec.co.uk, www.wcec.co.uk

| | | |
|---------|-------------|-----|
| JOB NO. | DRAWING NO. | REV |
| 12-316 | A27-F01 | D |