



Elevation A

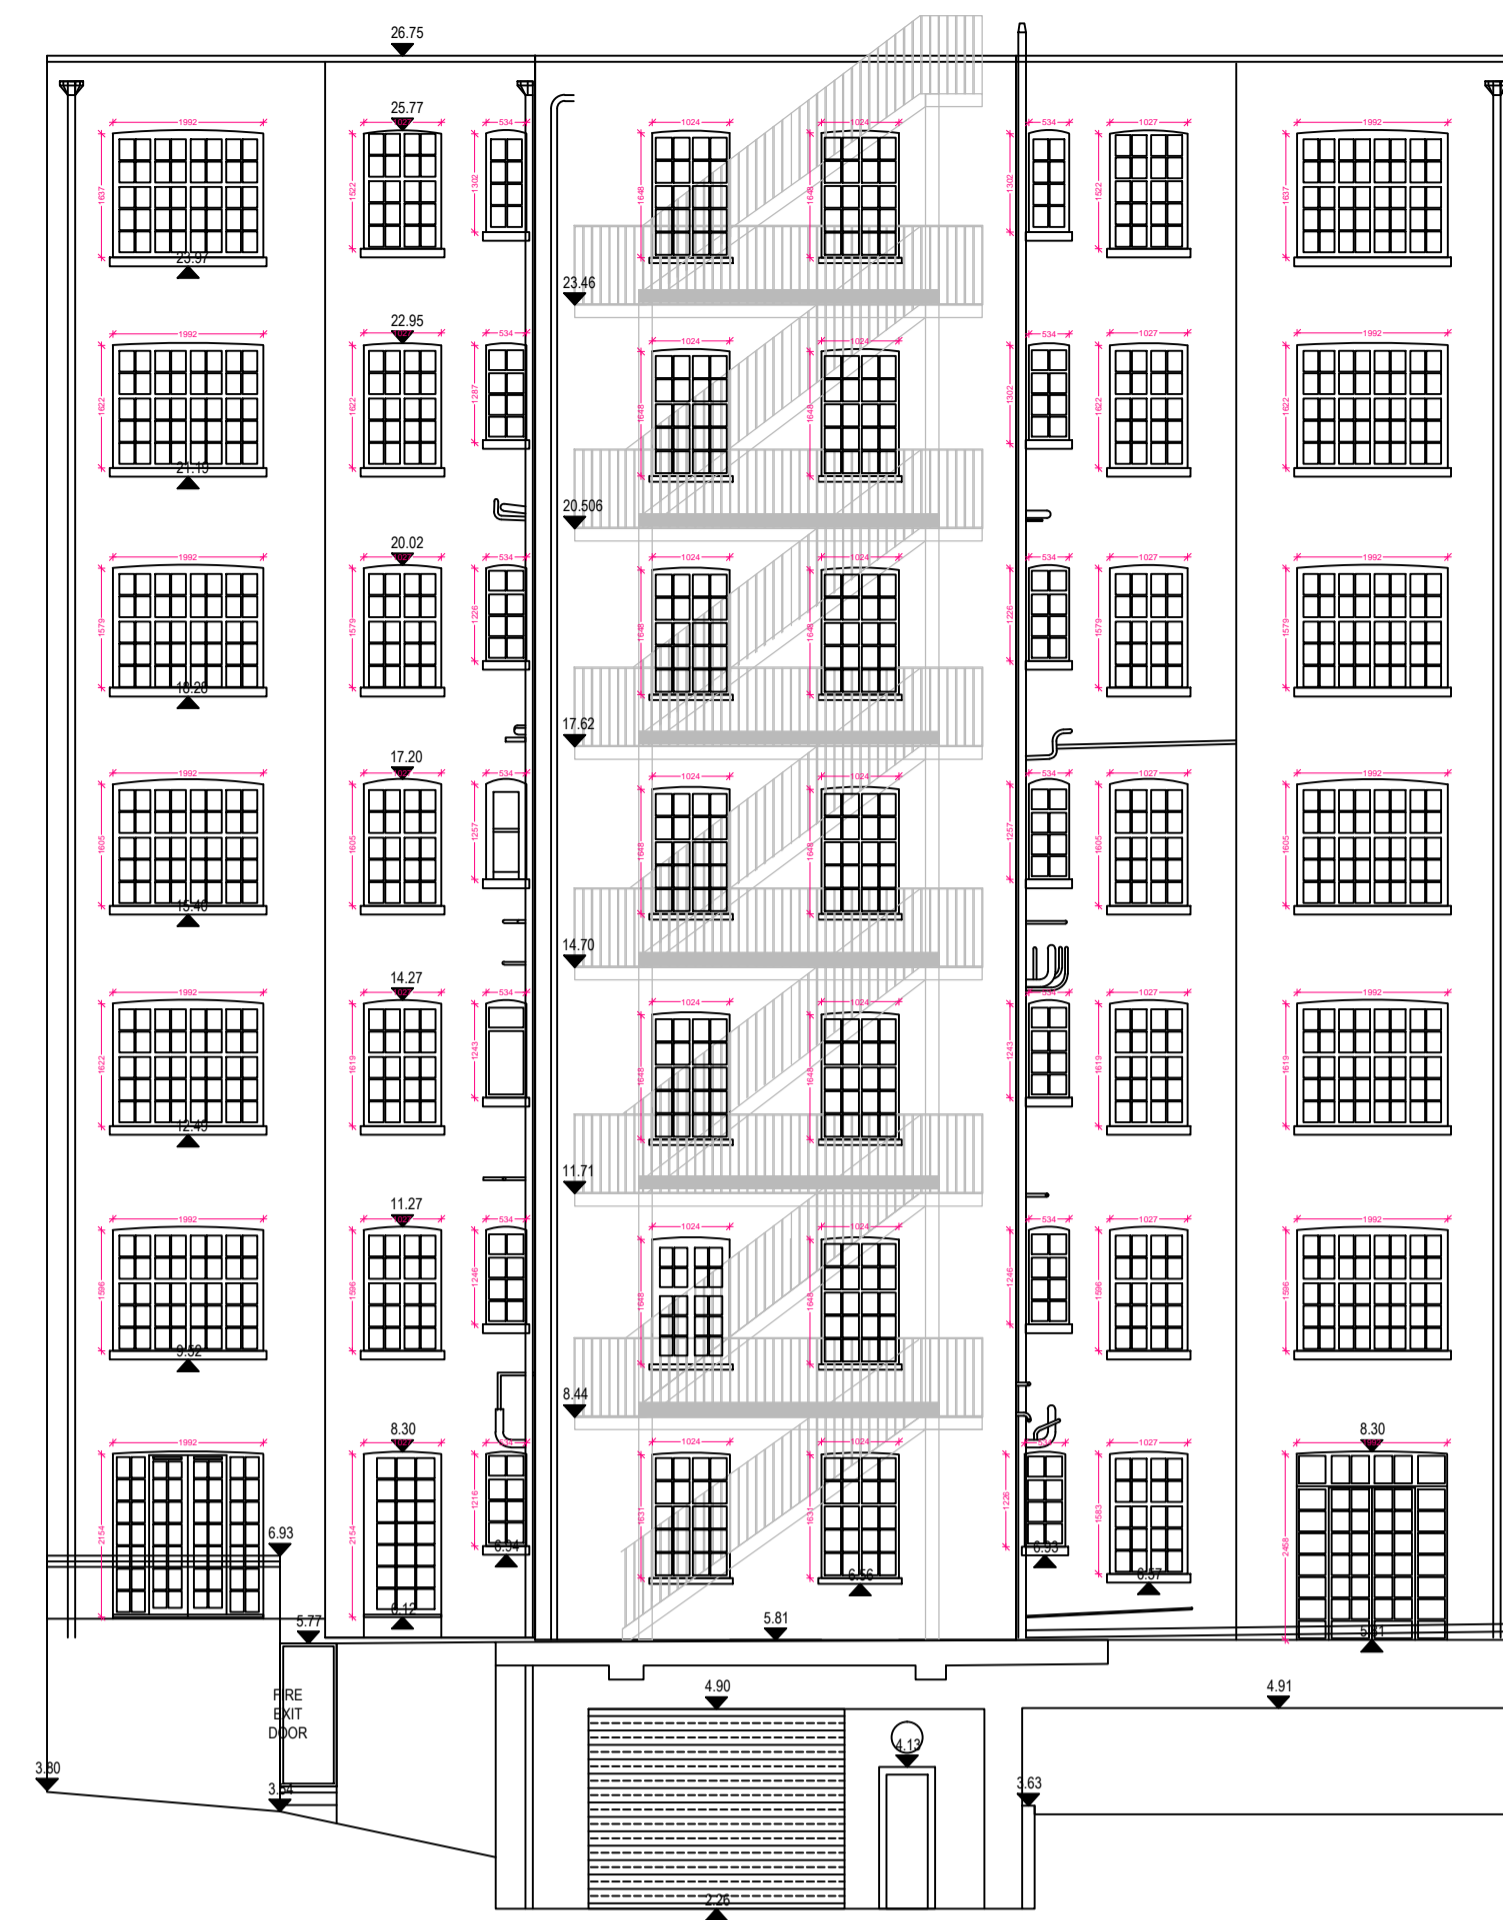


Elevation B

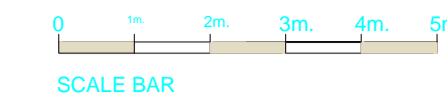


Notes:


1. ALL UNITS IN THIS DRAWING ARE IN METERS, UNLESS OTHERWISE INDICATED ON DRAWING.
2. DRAWING SHOULD NOT BE USED FOR CONSTRUCTION. REFER TO LAYER PROPERTIES FOR LEGEND.
3. ONLY OUTLINE DETAILS FOR BALUSTRADE HAVE BEEN SHOWN
4. RAINWATER PIPES HAVE BEEN SHOWN FOR ILLUSTRATION PURPOSES, PIPE SIZES MAY VARY.
5. LOCAL DATUM FOR BUILDING IS AT 0.00 METERS
6. SITE PLAN IS NOT TO SCALE - FOR ILLUSTRATION ONLY
7. NOT ALL AREAS OF BUILDING SURVEYED DUE TO INADEQUATE LINE OF SIGHT. BEST ASSUMPTIONS HAVE BEEN MADE USING OTHER MEASURED TECHNIQUES.
8. FONT ON BUILDING IS MATCHED AS CLOSE AS POSSIBLE WITH AVAILABLE FONT STYLES
9. THIS DRAWING IS ONLY TO BE USED TO SUPPLEMENT THE PLANNING APPLICATION.
10. WORKS CARRIED OUT USING ROBOTIC TOTAL STATION - ACCURACY +/- 10mm

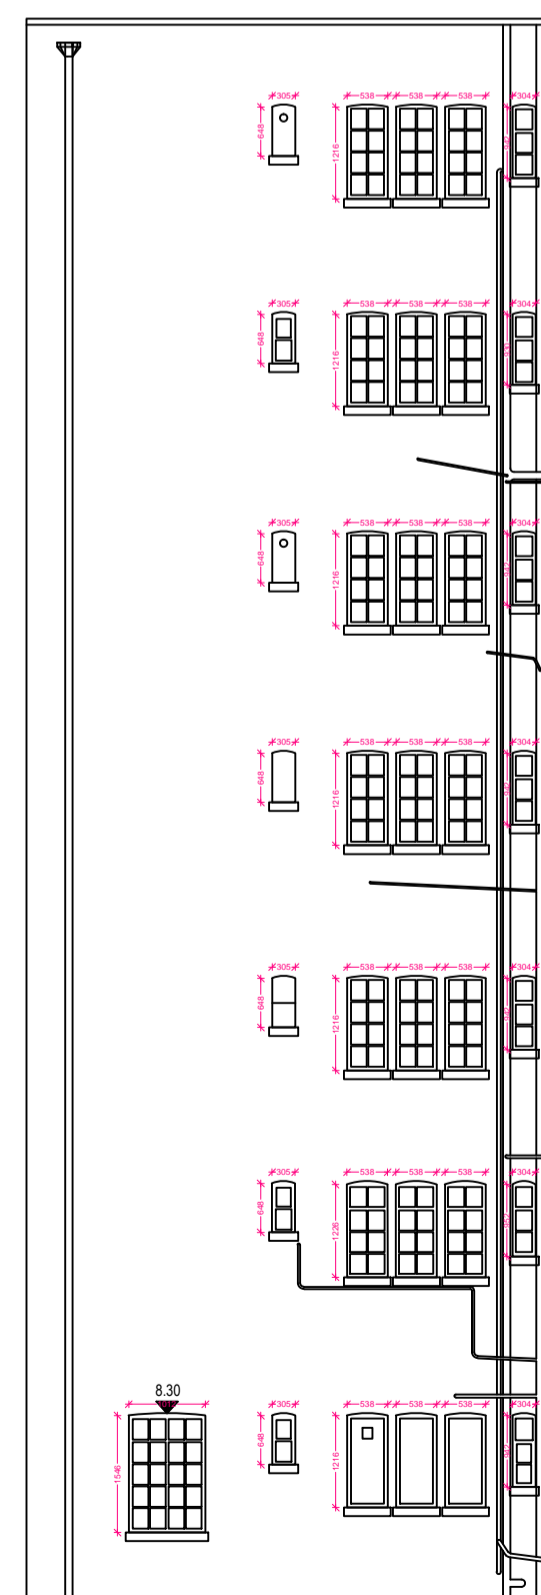

Elevation C

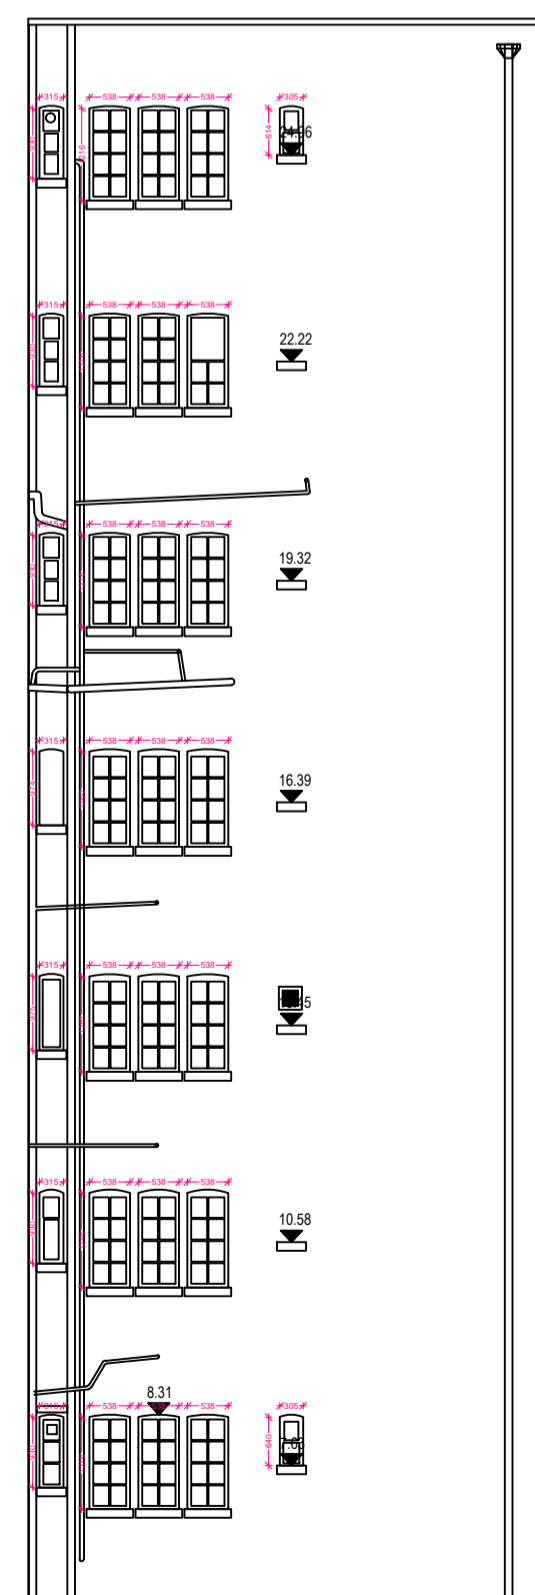

Elevation D

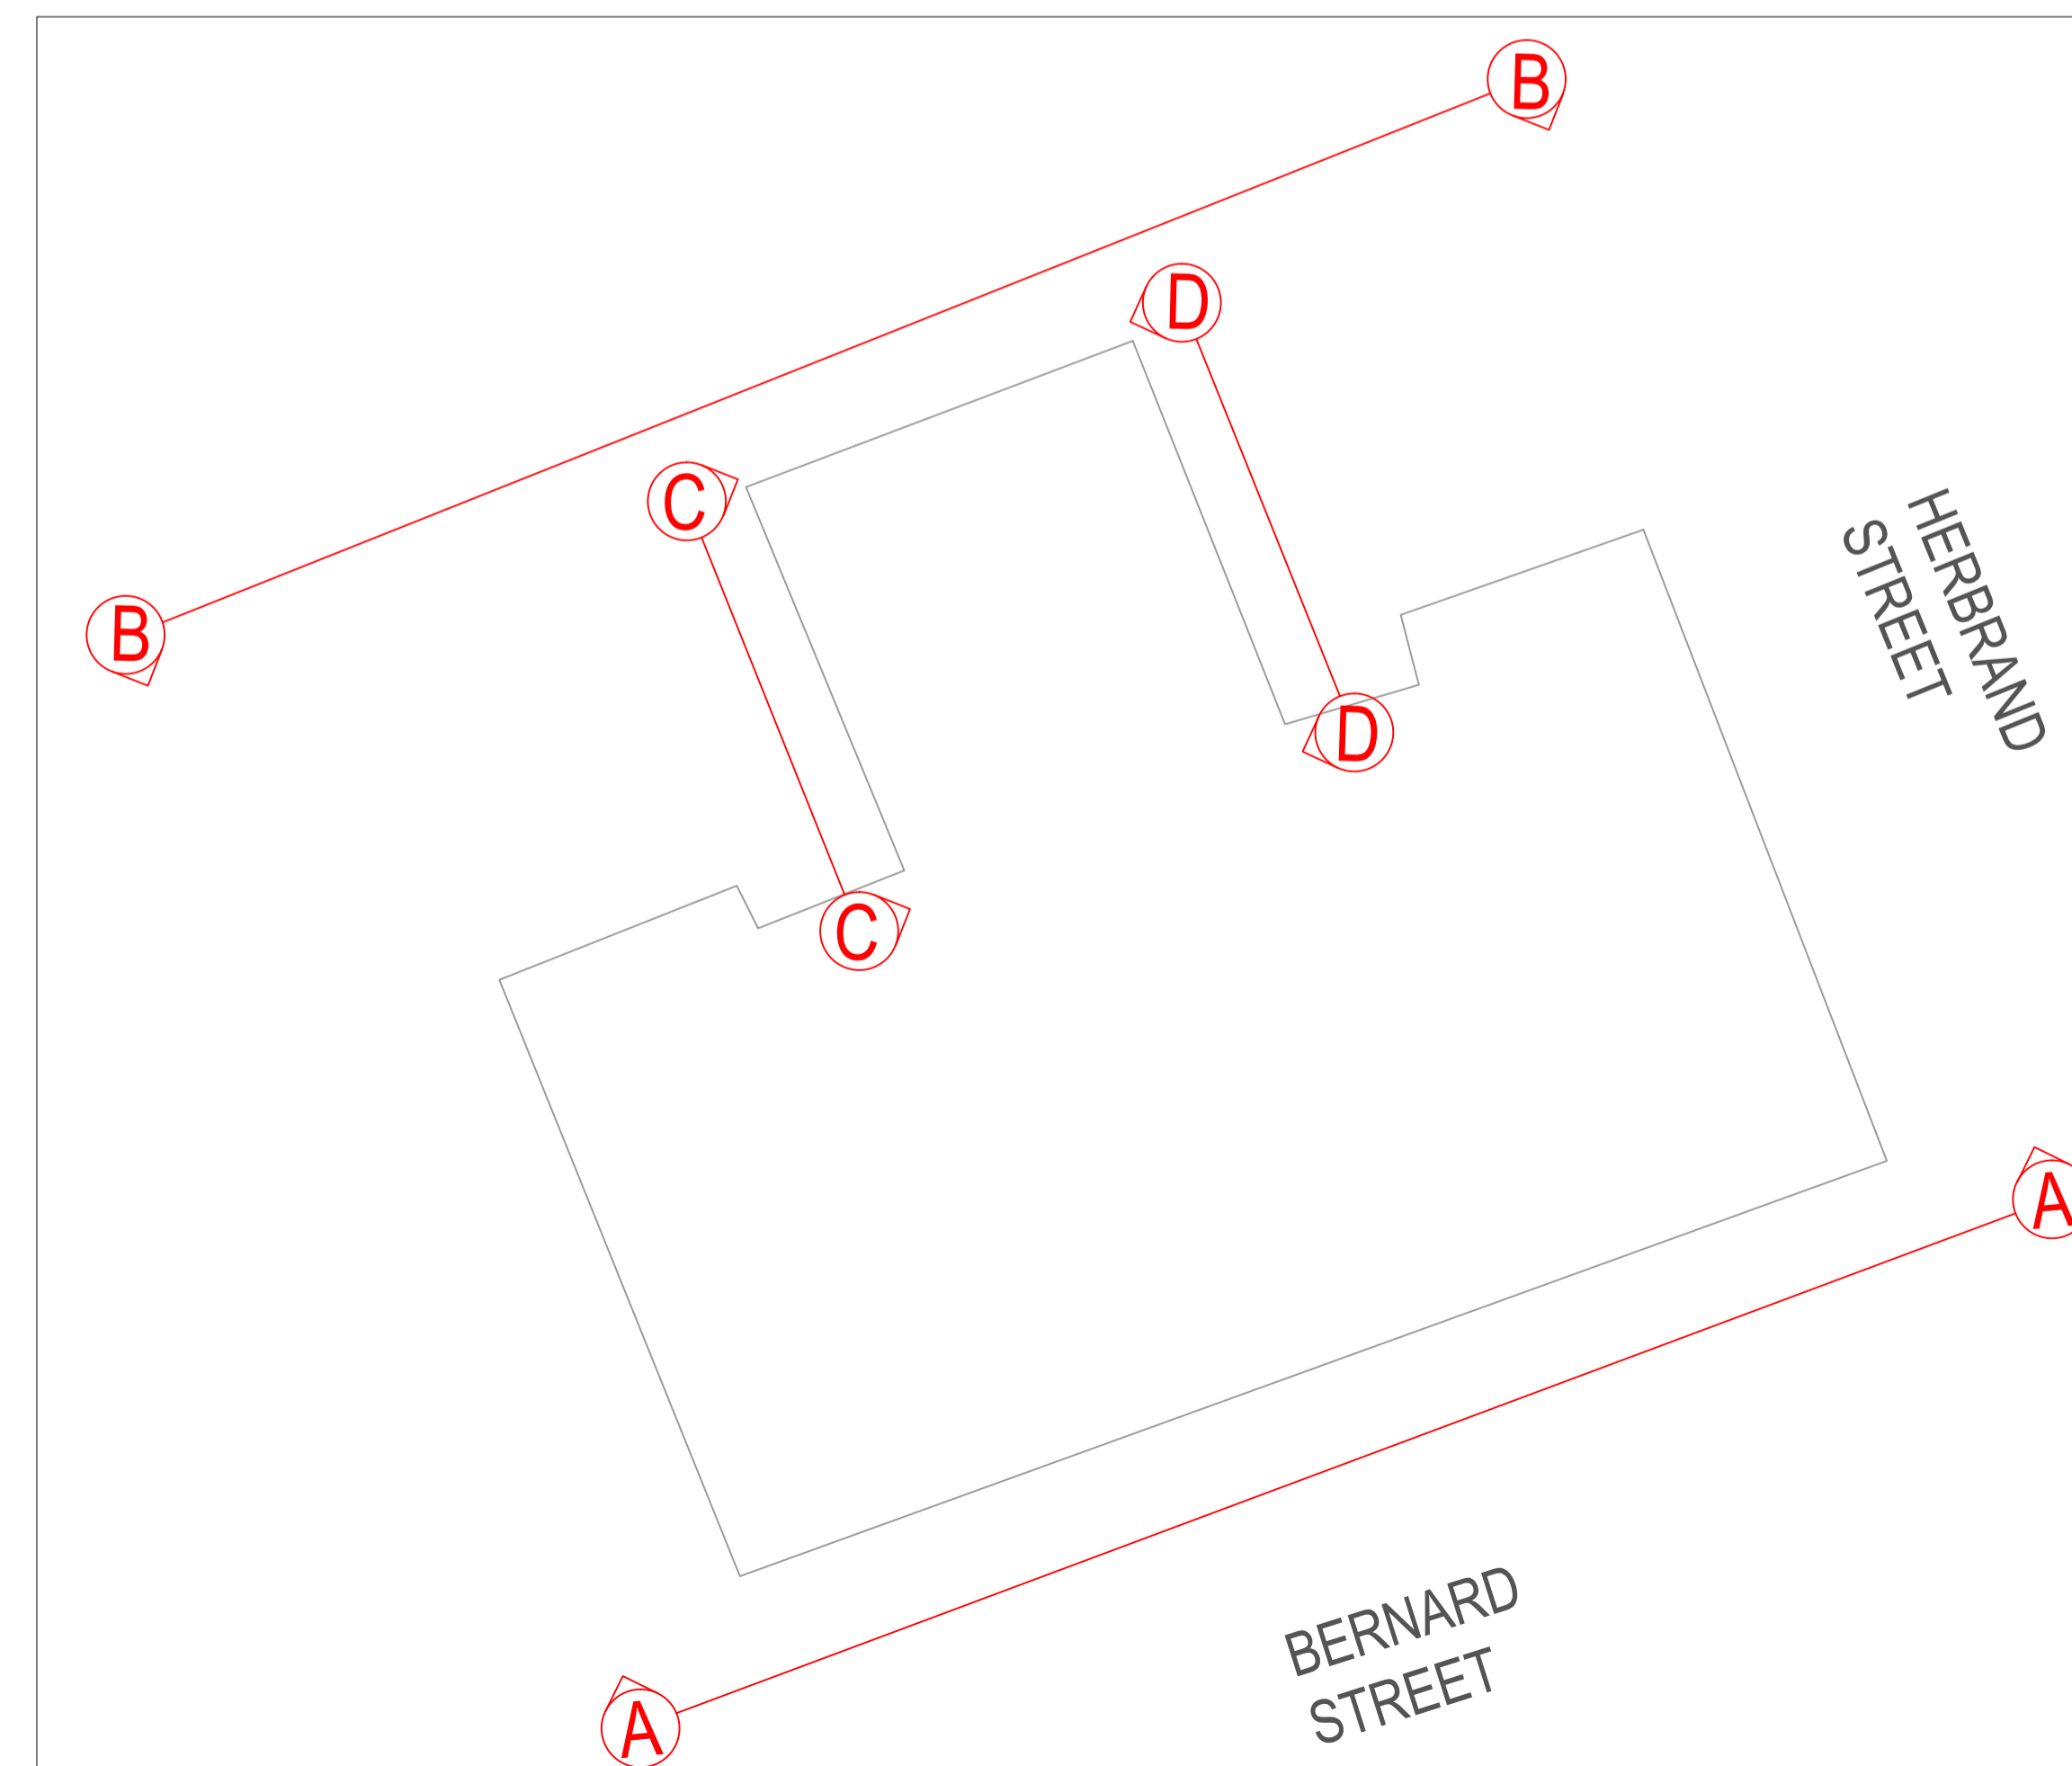

Blakeney Leigh Limited
Chartered Building Surveyors

Tel: 020 8777 7700 Fax: 020 8777 7600
E-mail: Victoria.Freds@BlakeneyLeigh.co.uk

Client
**Kinleigh Folkard
Hayward**

Property
**Woburn Court,
53-55 Bernard Street,
London WC1N 1LA**

Project
**Existing Windows and
Balcony Doors.**

Drawing Title
Existing Elevations

Drawn V Freds	Date May 2015
------------------	------------------

Scale 1:100 @ A1	Drawing No. KFH072/02
---------------------	--------------------------

Checked By SS	Revision No. A
------------------	-------------------