

Amendments:	Ref.	Int.	Date	Description

Project:
**S9 FORTRESS ROAD
 NW51AD**

Title:
**Proposed ground floor, first floor,
 second floor, and roof plan**





Bluelime LTD
 Unit 3
 17-19 Bonny Street
 London
 NW1 9PE

T: +44 (0) 844 800 5711
 F: +44 (0) 844 800 5659
 E: info@bluelimeltd.com
 W: www.bluelimeltd.com

PLANNING DRAWINGS

Drawn By: **JS** Scale: **1:50@A1** Date: **23/07/15**

Drawing Number: **BLC-1512-PP-104 B** Revision:

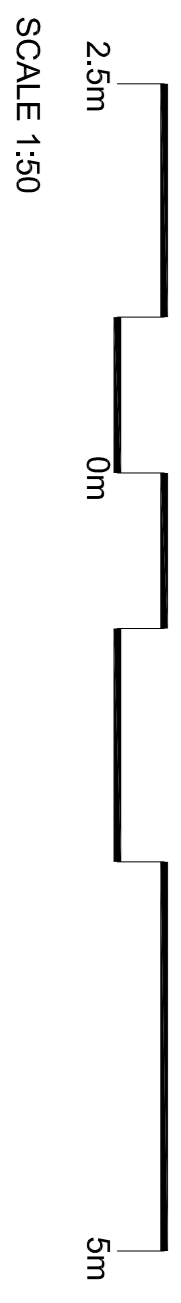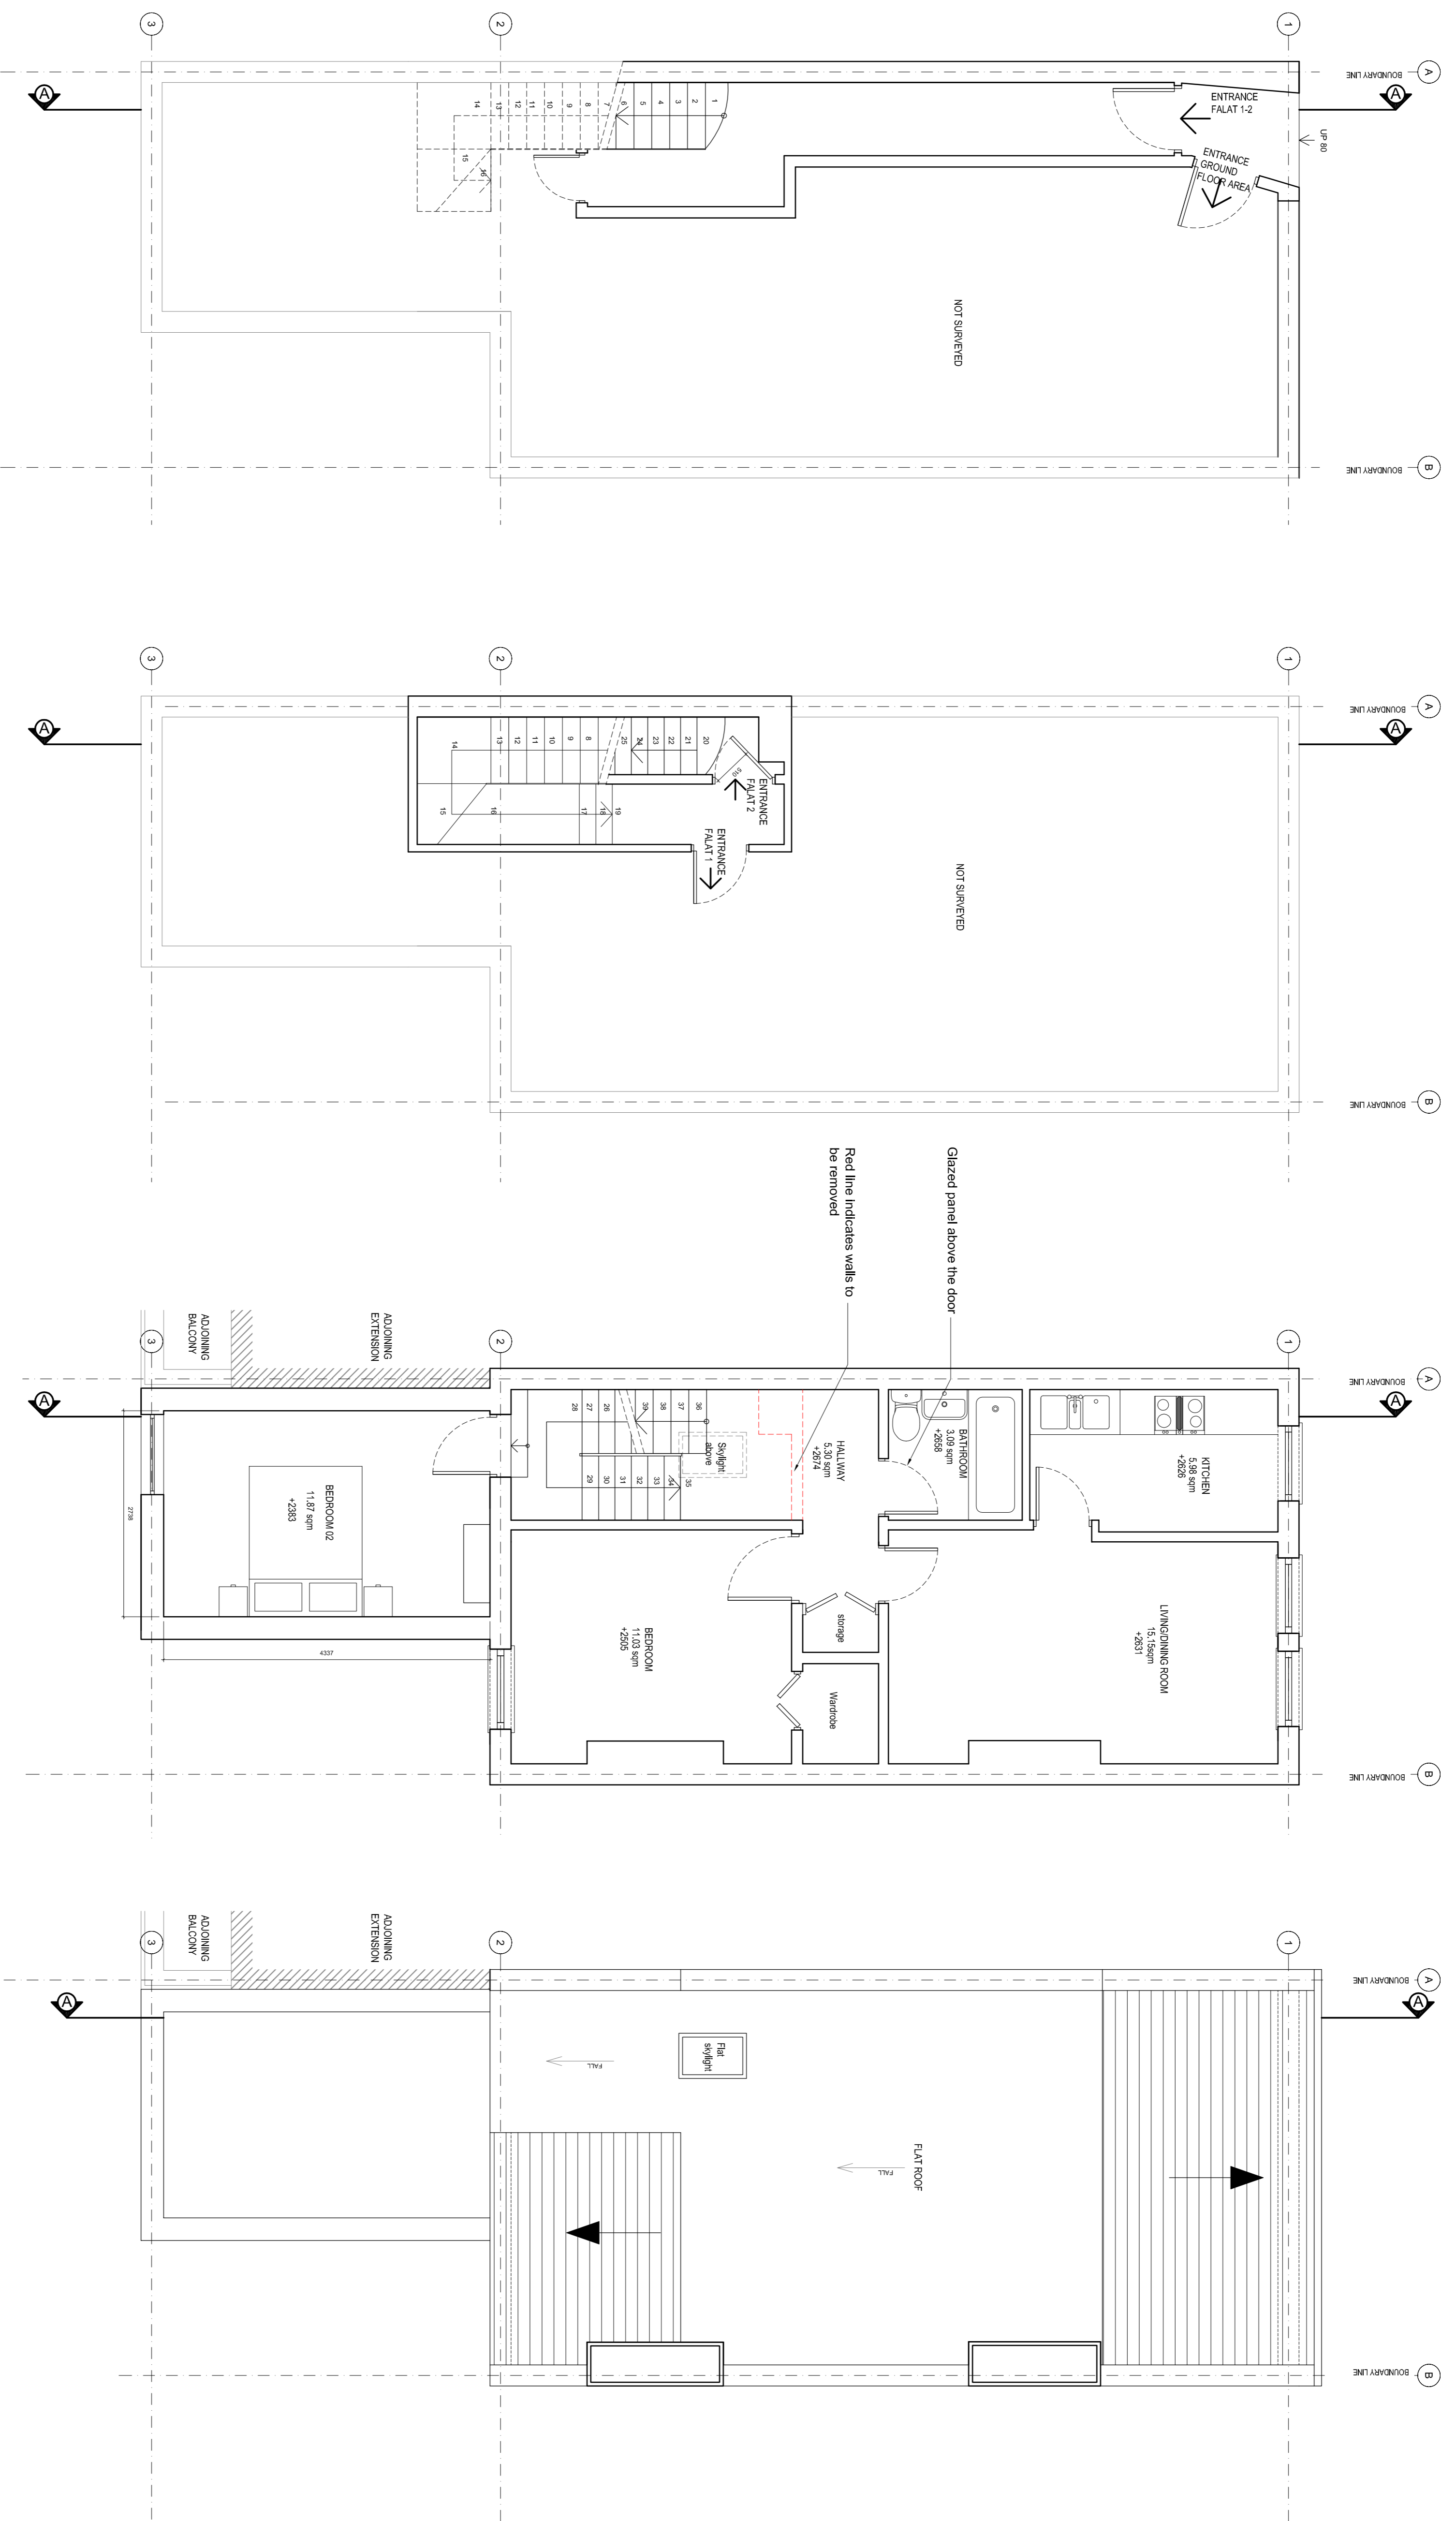

01: PROPOSED GROUND FLOOR PLAN
 SCALE 1:50

02: PROPOSED FIRST FLOOR PLAN
 SCALE 1:50

03: PROPOSED SECOND FLOOR PLAN
 SCALE 1:50

04: PROPOSED ROOF PLAN
 SCALE 1:50