

**OS MAP**  
SCALE 1:1250

**PLOT AREA**  
XXX m<sup>2</sup>

**EXISTING FLOOR AREA**  
GROUND FLOOR AREA: XXm<sup>2</sup>

**PROPOSED FLOOR AREA**  
GROUND FLOOR AREA: XXm<sup>2</sup>

**PROPOSED AREA OF EXTENSION :**

- Rear Extension Increase: XXm<sup>2</sup>

**Total area to be extend : xxxm<sup>2</sup>**

Amendments:	Rev	Int.	Date	Description

Project:  
**FORTRESS ROAD**  
**NW51AD**

Title:  
Proposed front and rear elevation




**Bluelime LTD**  
Unit 3  
17-19 Bonny Street  
London  
NW1 9PE

T: +44 (0) 844 800 5711  
F: +44 (0) 844 800 5659  
E: info@bluelimeltd.com  
W: www.bluelimeltd.com


**PLANNING DRAWINGS**

Drawn By:	Scale:	Date:
JS	1:50@ A1	23/07/15

Drawing Number:  
**BLC-1512-PP-105 B**

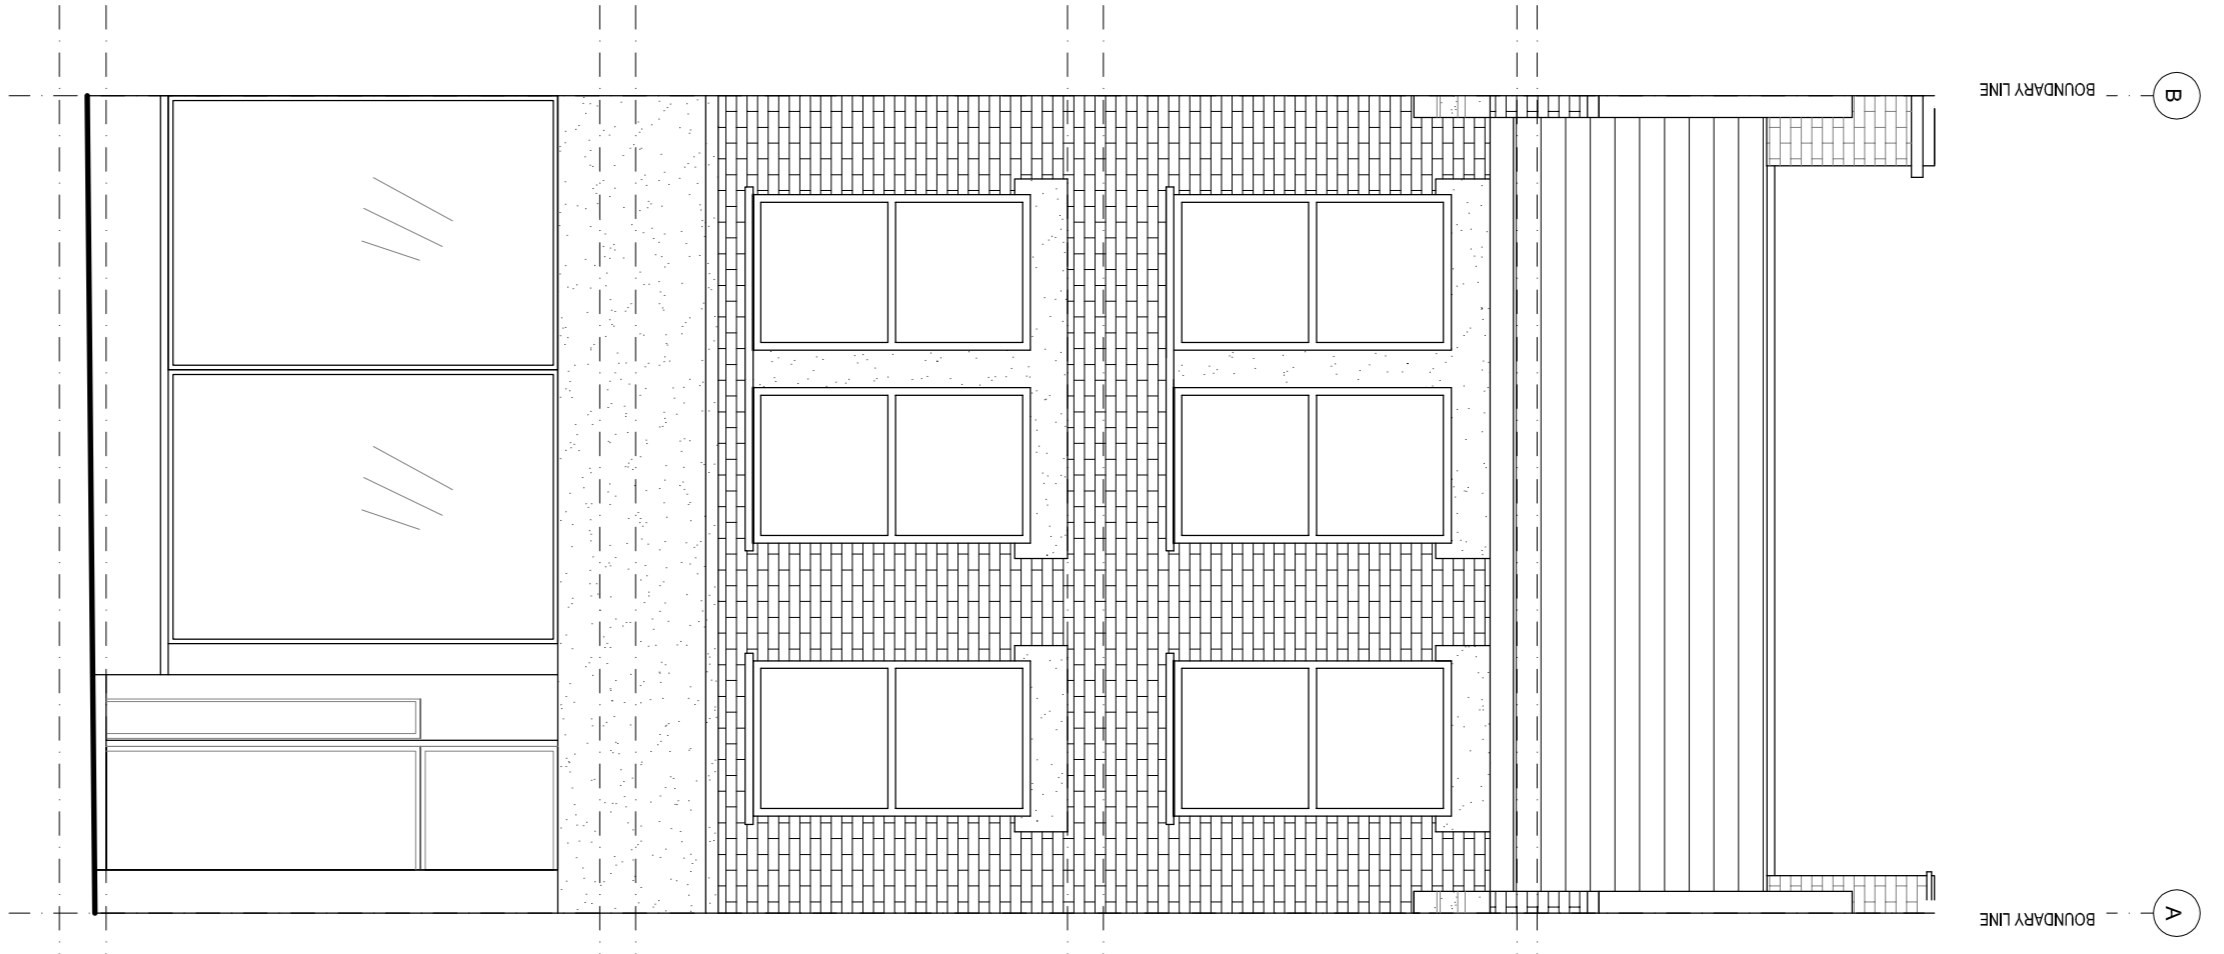

**01: PROPOSED FRONT ELEVATION**  
SCALE 1:50

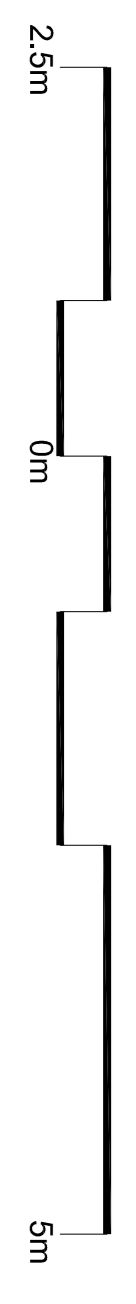

SCALE 1:50



**02: PROPOSED REAR ELEVATION**  
SCALE 1:50

no. 59

Fortress road

OUTLINE OF WORKSHOP TERRACE

Timber window to match existing

White wooden french doors  
Slates to match existing  
Yellow stock brick to match existing

OUTLINE OF WORKSHOP TERRACE