

Boundary

Boundary

Dormer in Code 5 lead
Timber framed windows
Code 5 lead soakers dressed
to existing roof tiles

Vent

Continuous ridge vent


New rwp

Code 5 lead soakers dressed
to existing roof tiles

Hidden vents


Hidden vents

Hidden vents

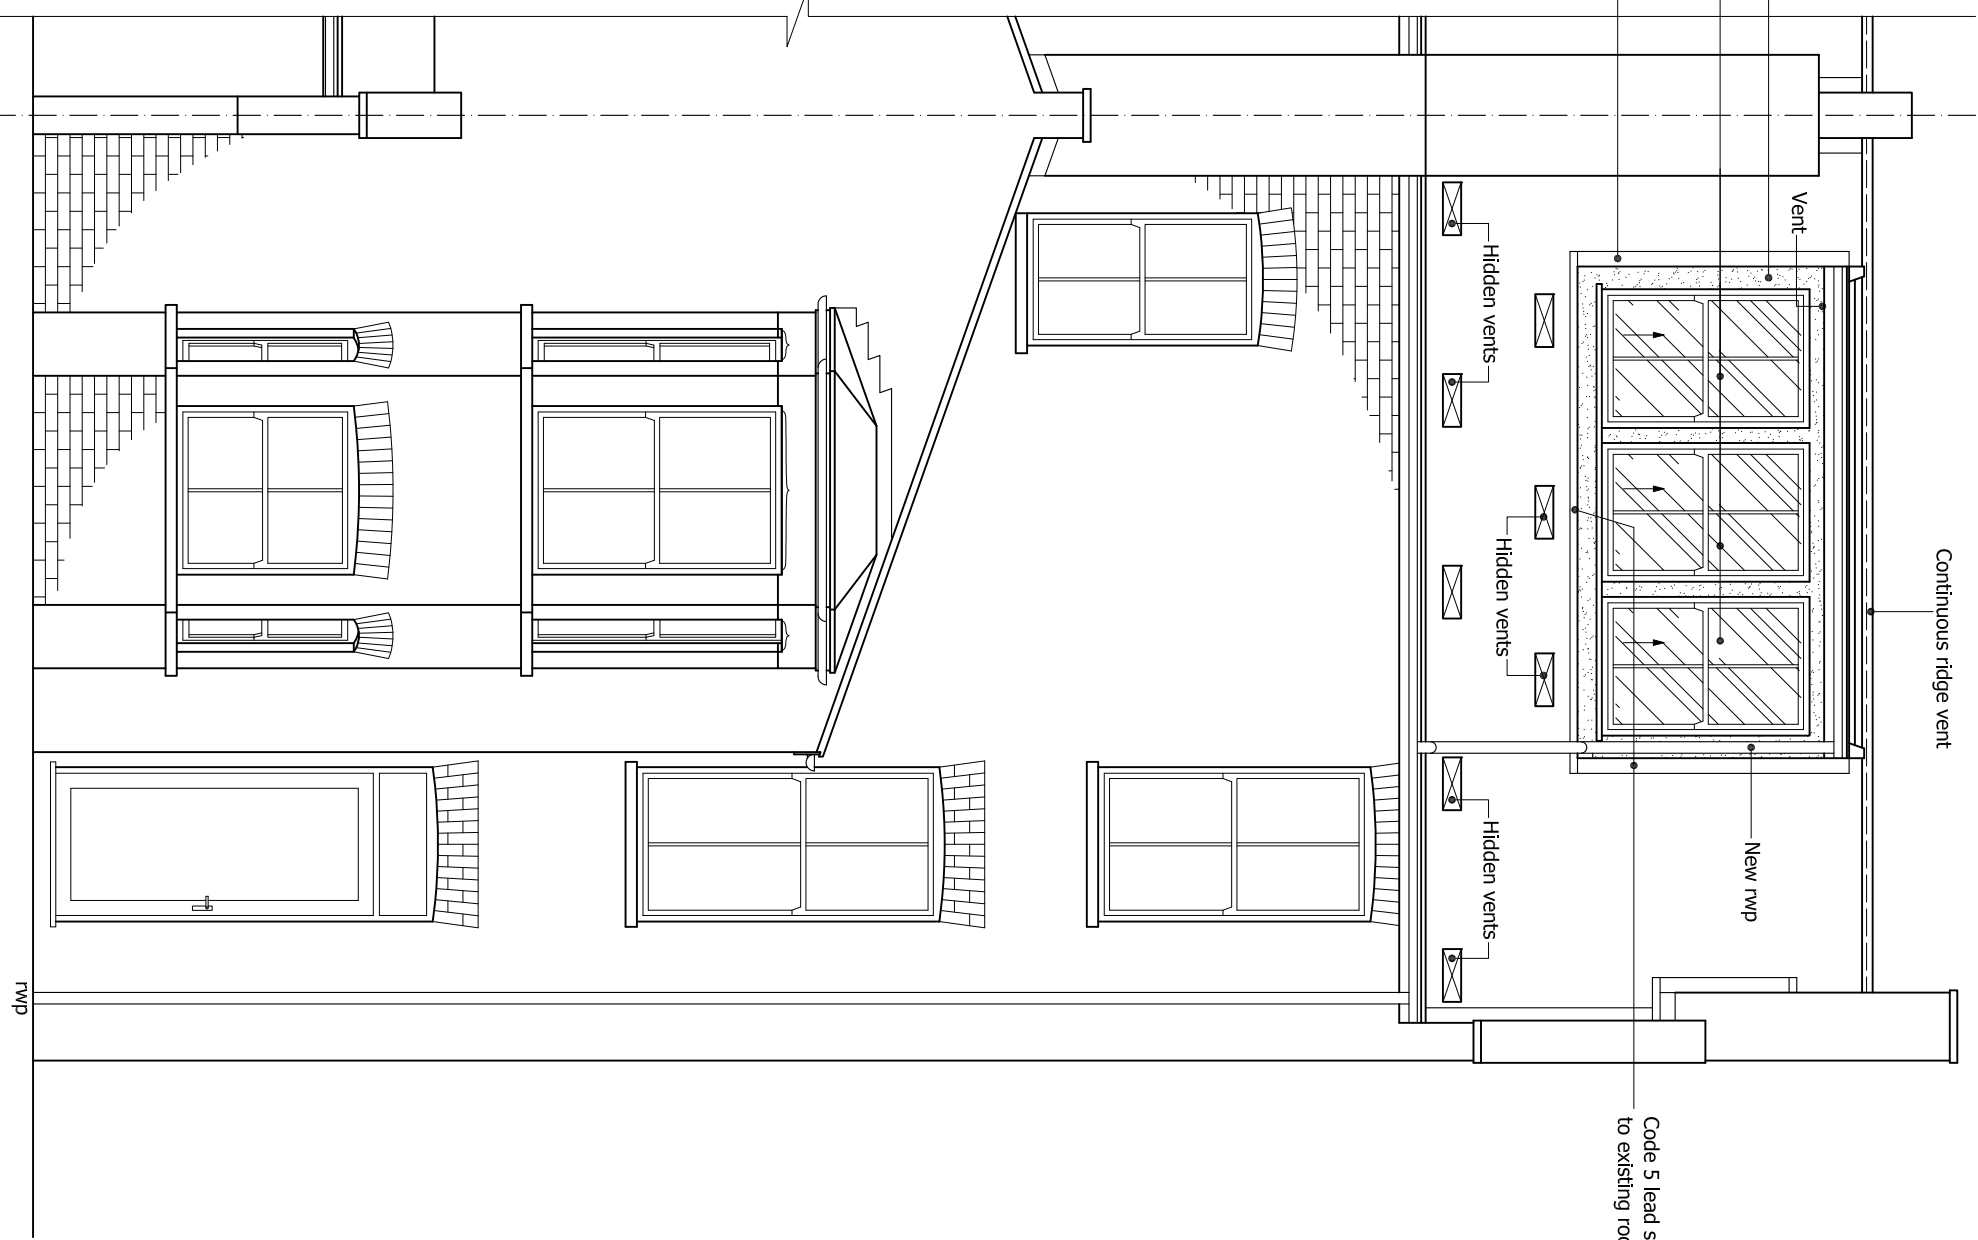

PROPOSED REAR ELEVATION

scale 1:50

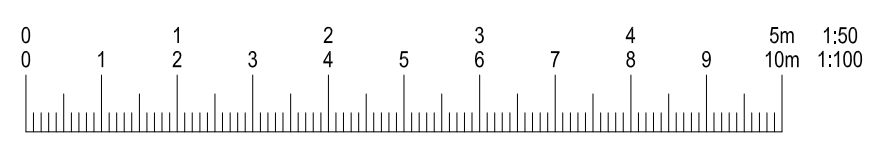

© This drawing and the works shown are the copyright of DISCOUNT PLANS LTD and may not be reproduced except by written permission.

DRAWING STATUS	CONSTRUCTION		
REV.	DATE	NAME	DESCRIPTION

DISCOUNT PLANS LTD
PLANNING AND DESIGN SPECIALIST'S

HEAD OFFICE
SUITE 114
49 HIGH STREET
BARNET
EN5 5UW

07838135957

REFER TO NOTES ON PAGE 1

SITE ADDRESS	
10C SAVERNAKE ROAD, HAMPSTEAD, LONDON, NW3 2JP	
DRAWING TITLE	
PROPOSED DRAWINGS	
DRAWN AT	DRAWN BY
HEAD OFFICE	
SCALE as shown @ A3	DATE 13. JUL. 2015
DRAWING No.	REVISION
DPL. 11.	A