




Please note that information used to produce these drawings is based on measured survey supplied by others; Heritage Architecture can not be held responsible for any inaccuracies that may exist. Please do not scale drawings. All dimensions should be verified on site.

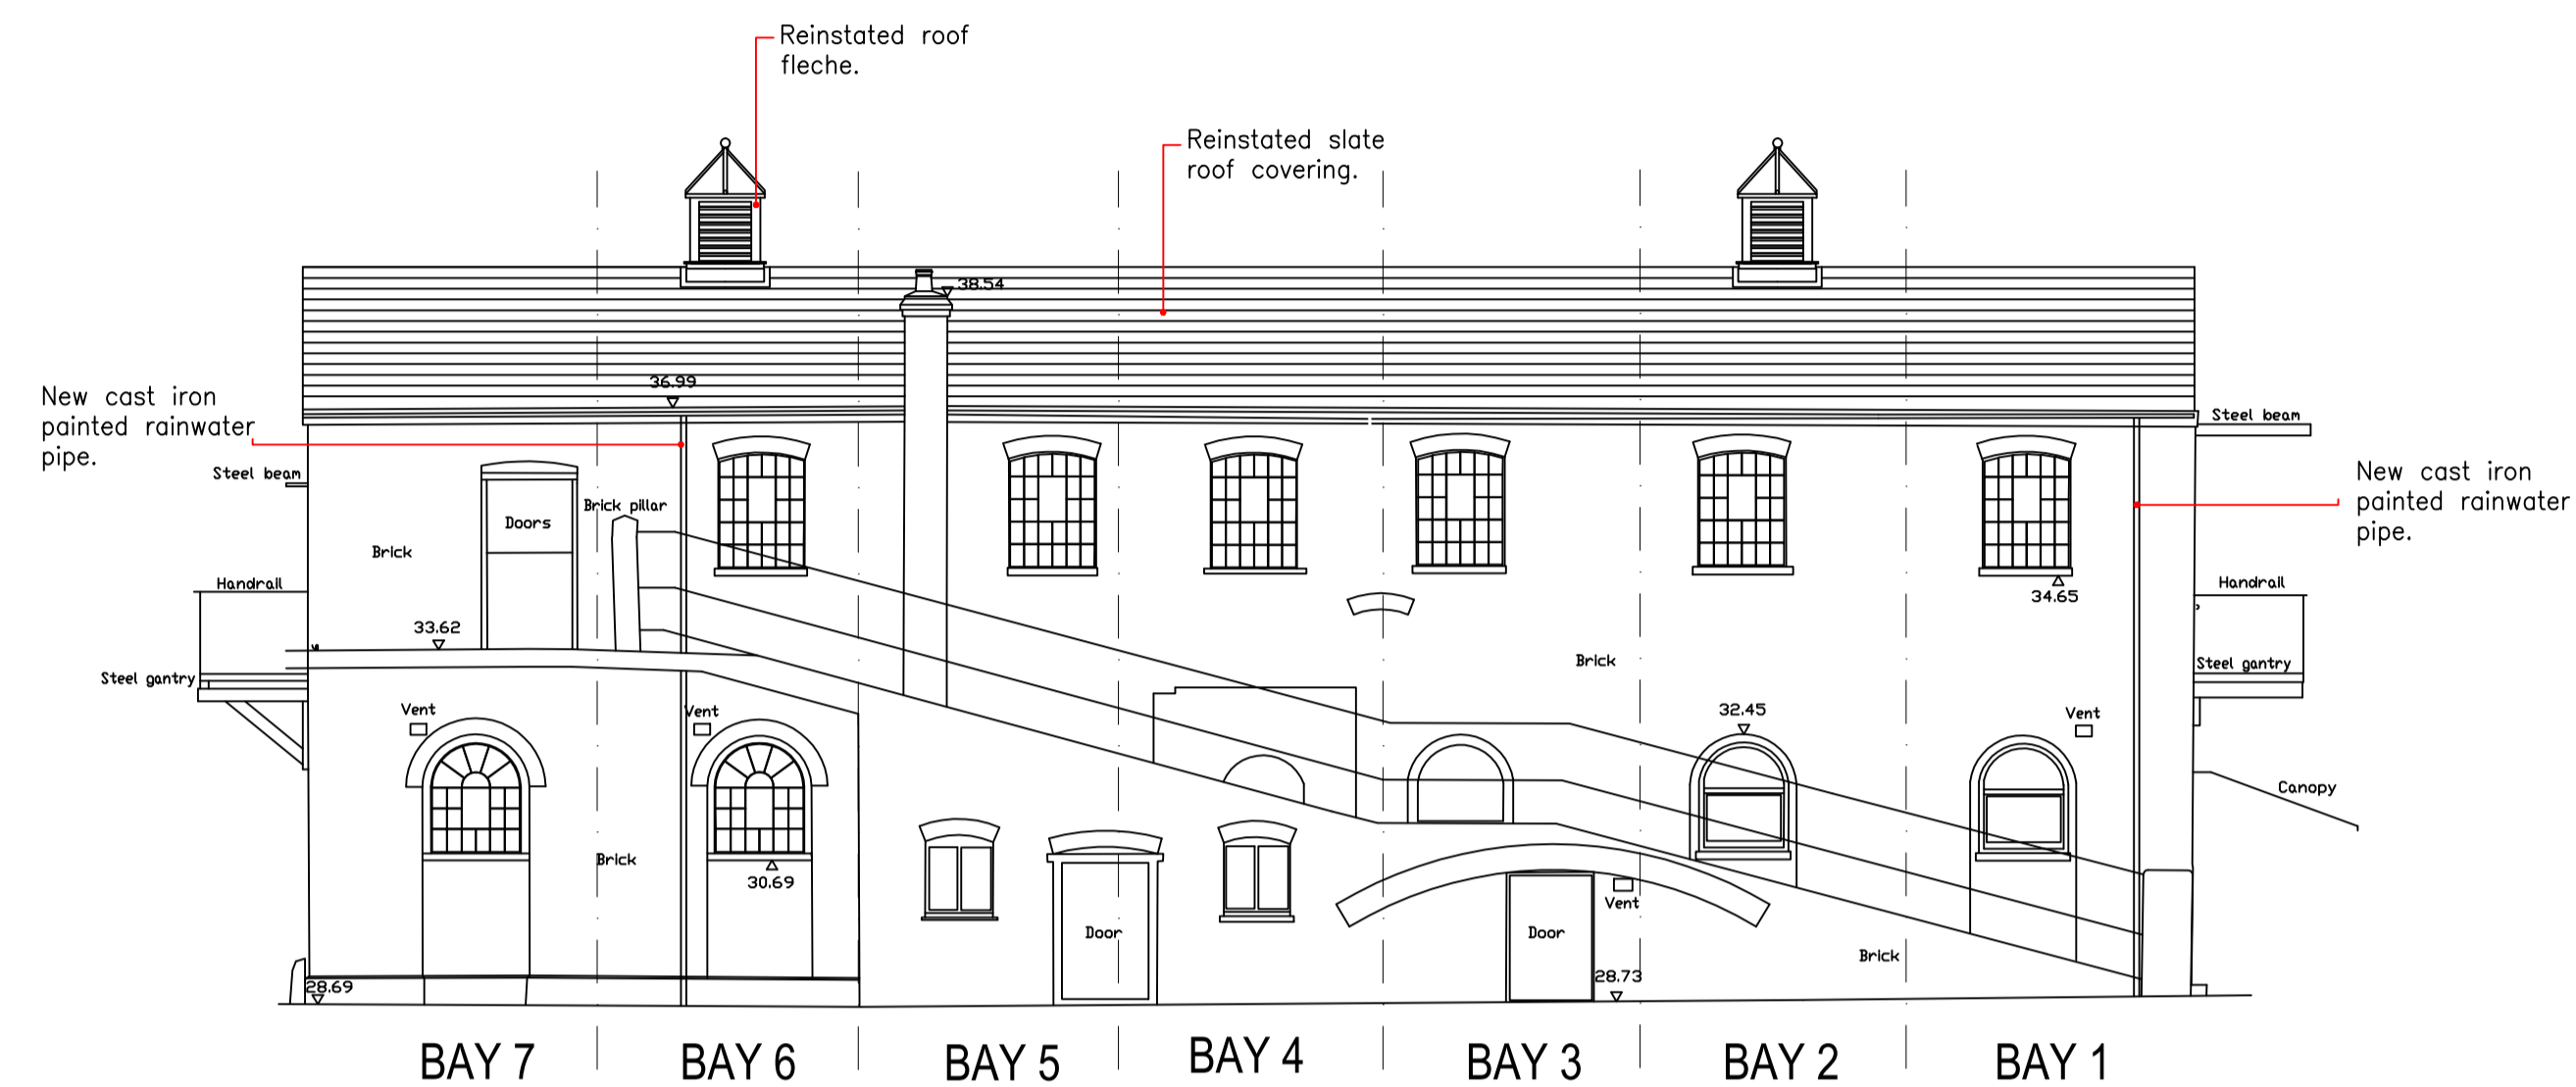


**North elevation - Scale 1:100**

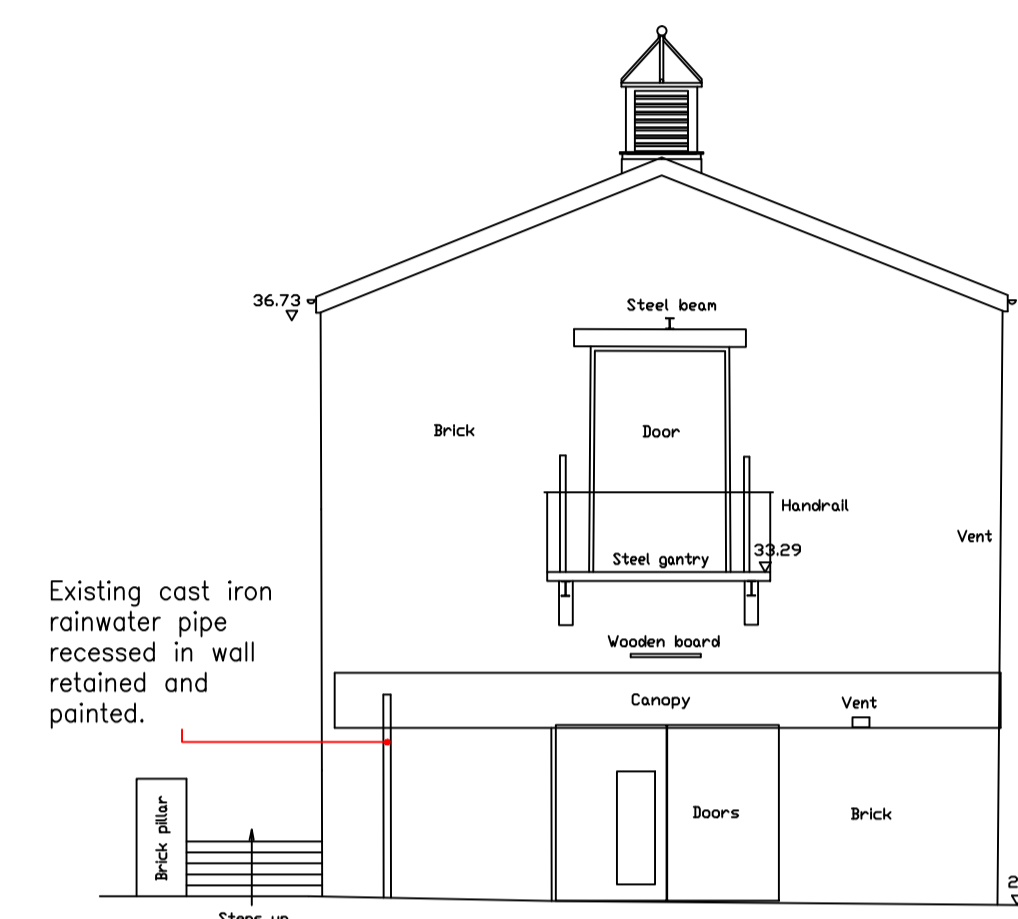

**West elevation - Scale 1:100**

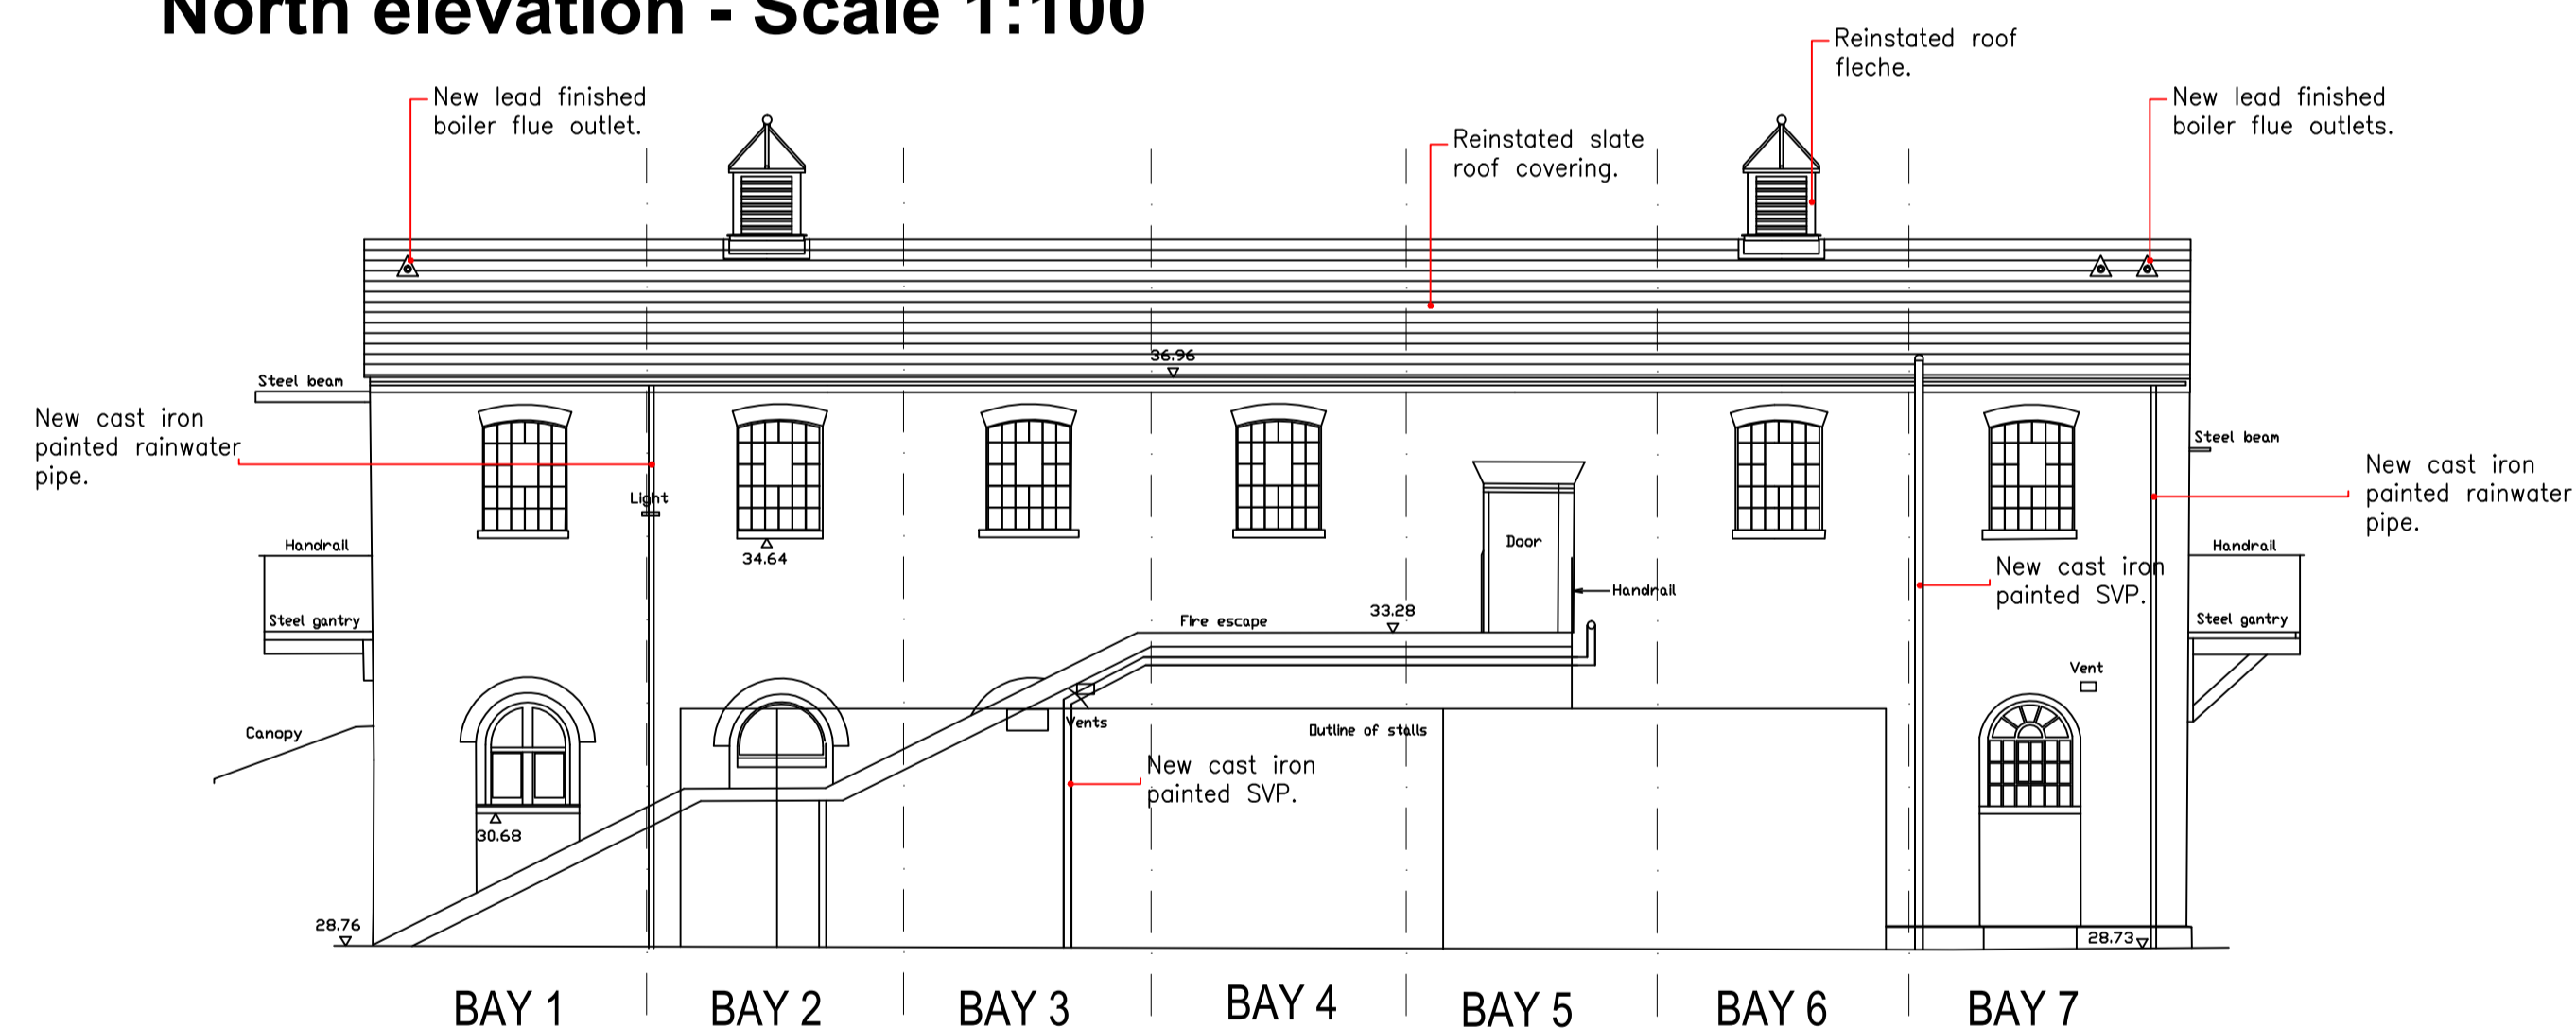

**South elevation - Scale 1:100**

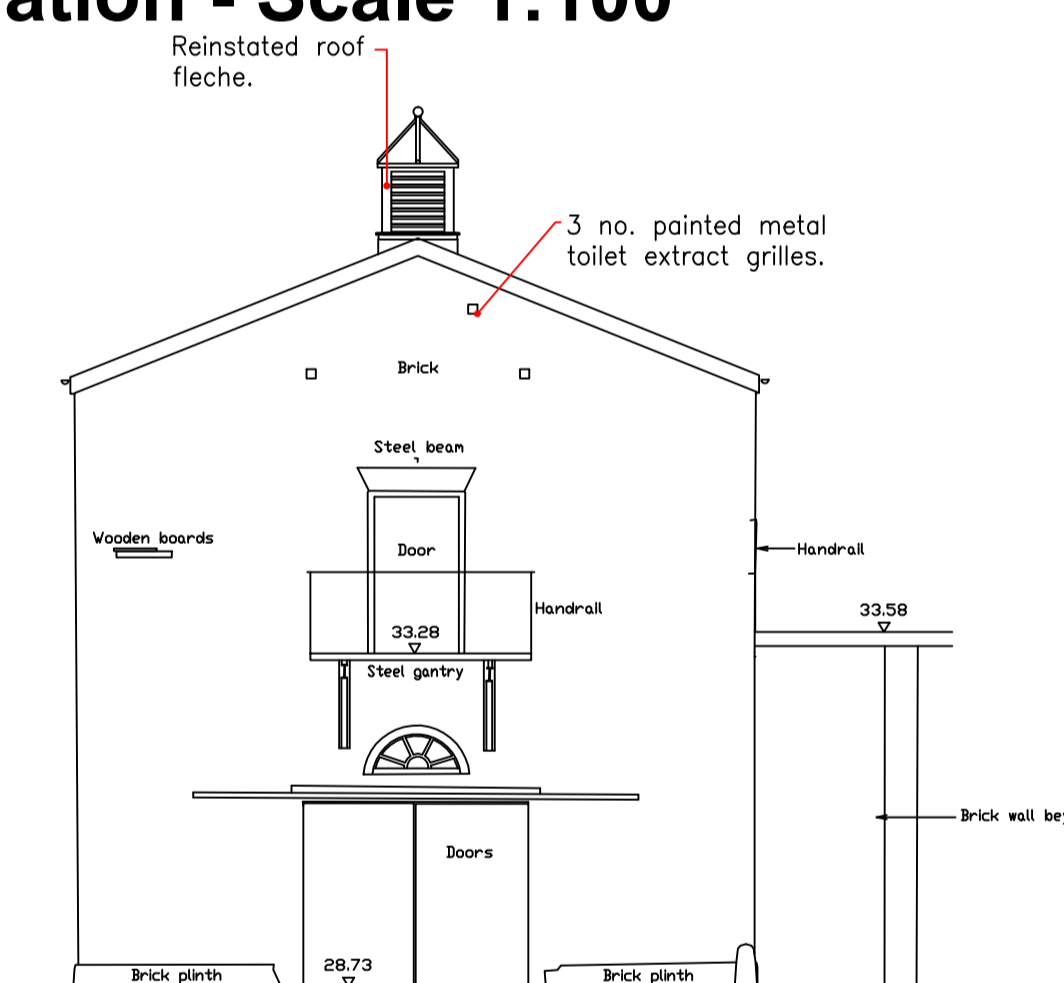

**East elevation - Scale 1:100**

Camden Stables Market  
London  
NW1  
United Kingdom

**STANLEY SIDINGS LTD**


**Camden Stables Market  
LONG STABLE (BLOCK C)**

Drawing Title  
**Proposed Elevations**

Scale 1:100 @ A1

Drawing Status  
**Planning & Listed Building Consent**

February 2015 Drawing No  
**C-Sch REP- 04**

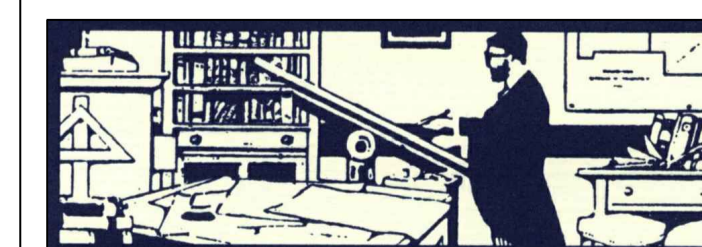

**STEPHEN LEVRANT HERITAGE ARCHITECTURE**  
62 British Grove, London, W4 2NL  
E-mail: info@heritagemail.co.uk