


Please note that information used to produce these drawings is based on measured survey supplied by others; Heritage Architecture can not be held responsible for any inaccuracies that may exist. Please do not scale drawings. All dimensions should be verified on site.


Note: All structural opening sizes to be checked and confirmed prior to any manufacture.



Proposed North Elevation (Provender Store)
Scale 1:100

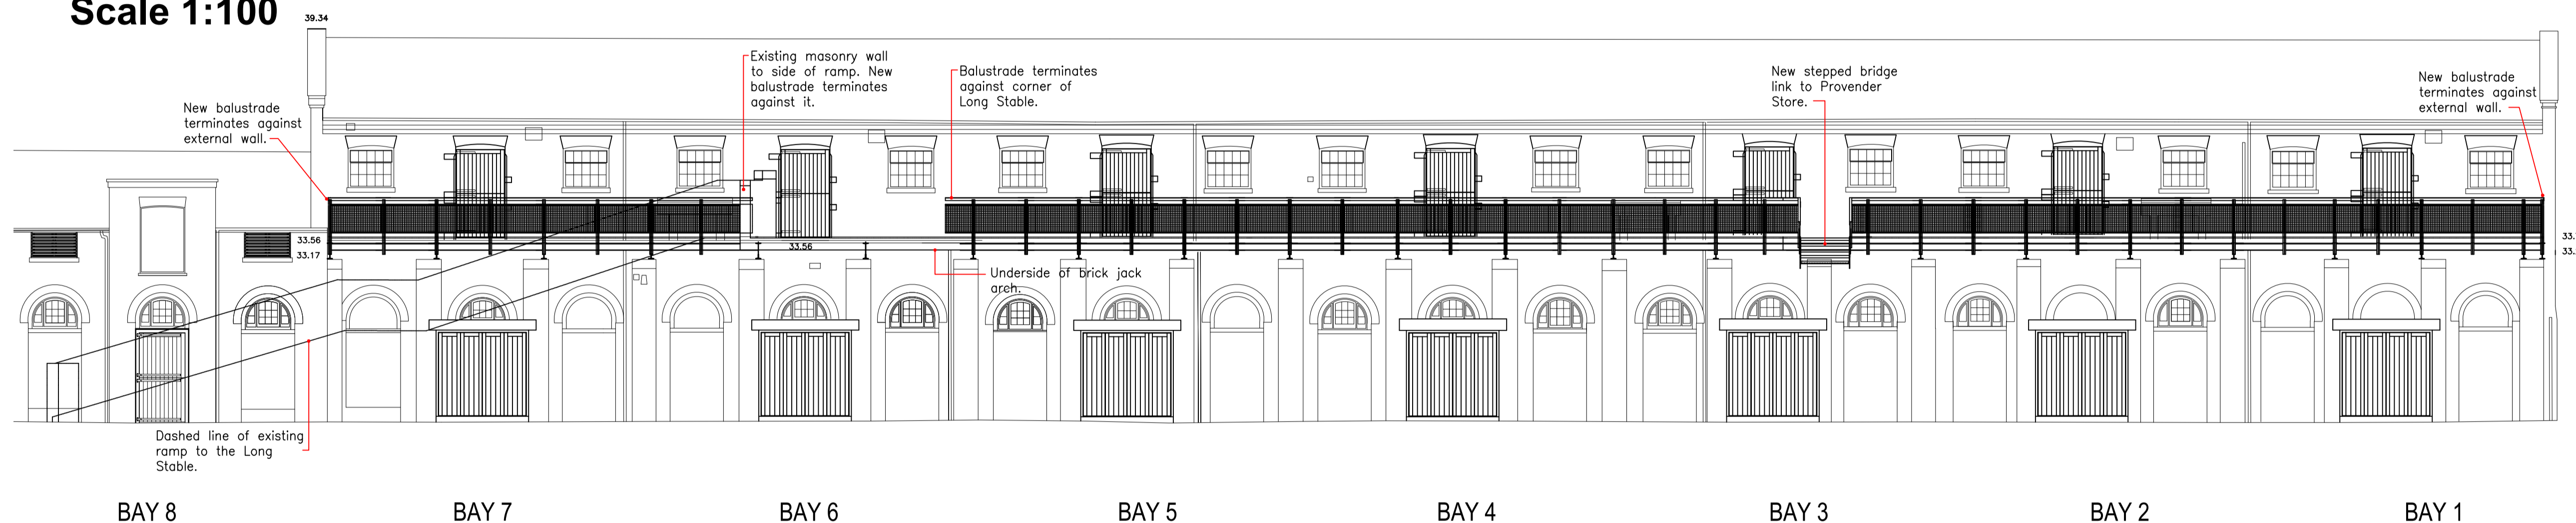

Proposed South Elevation (Chalk Farm Building)
Scale 1:100

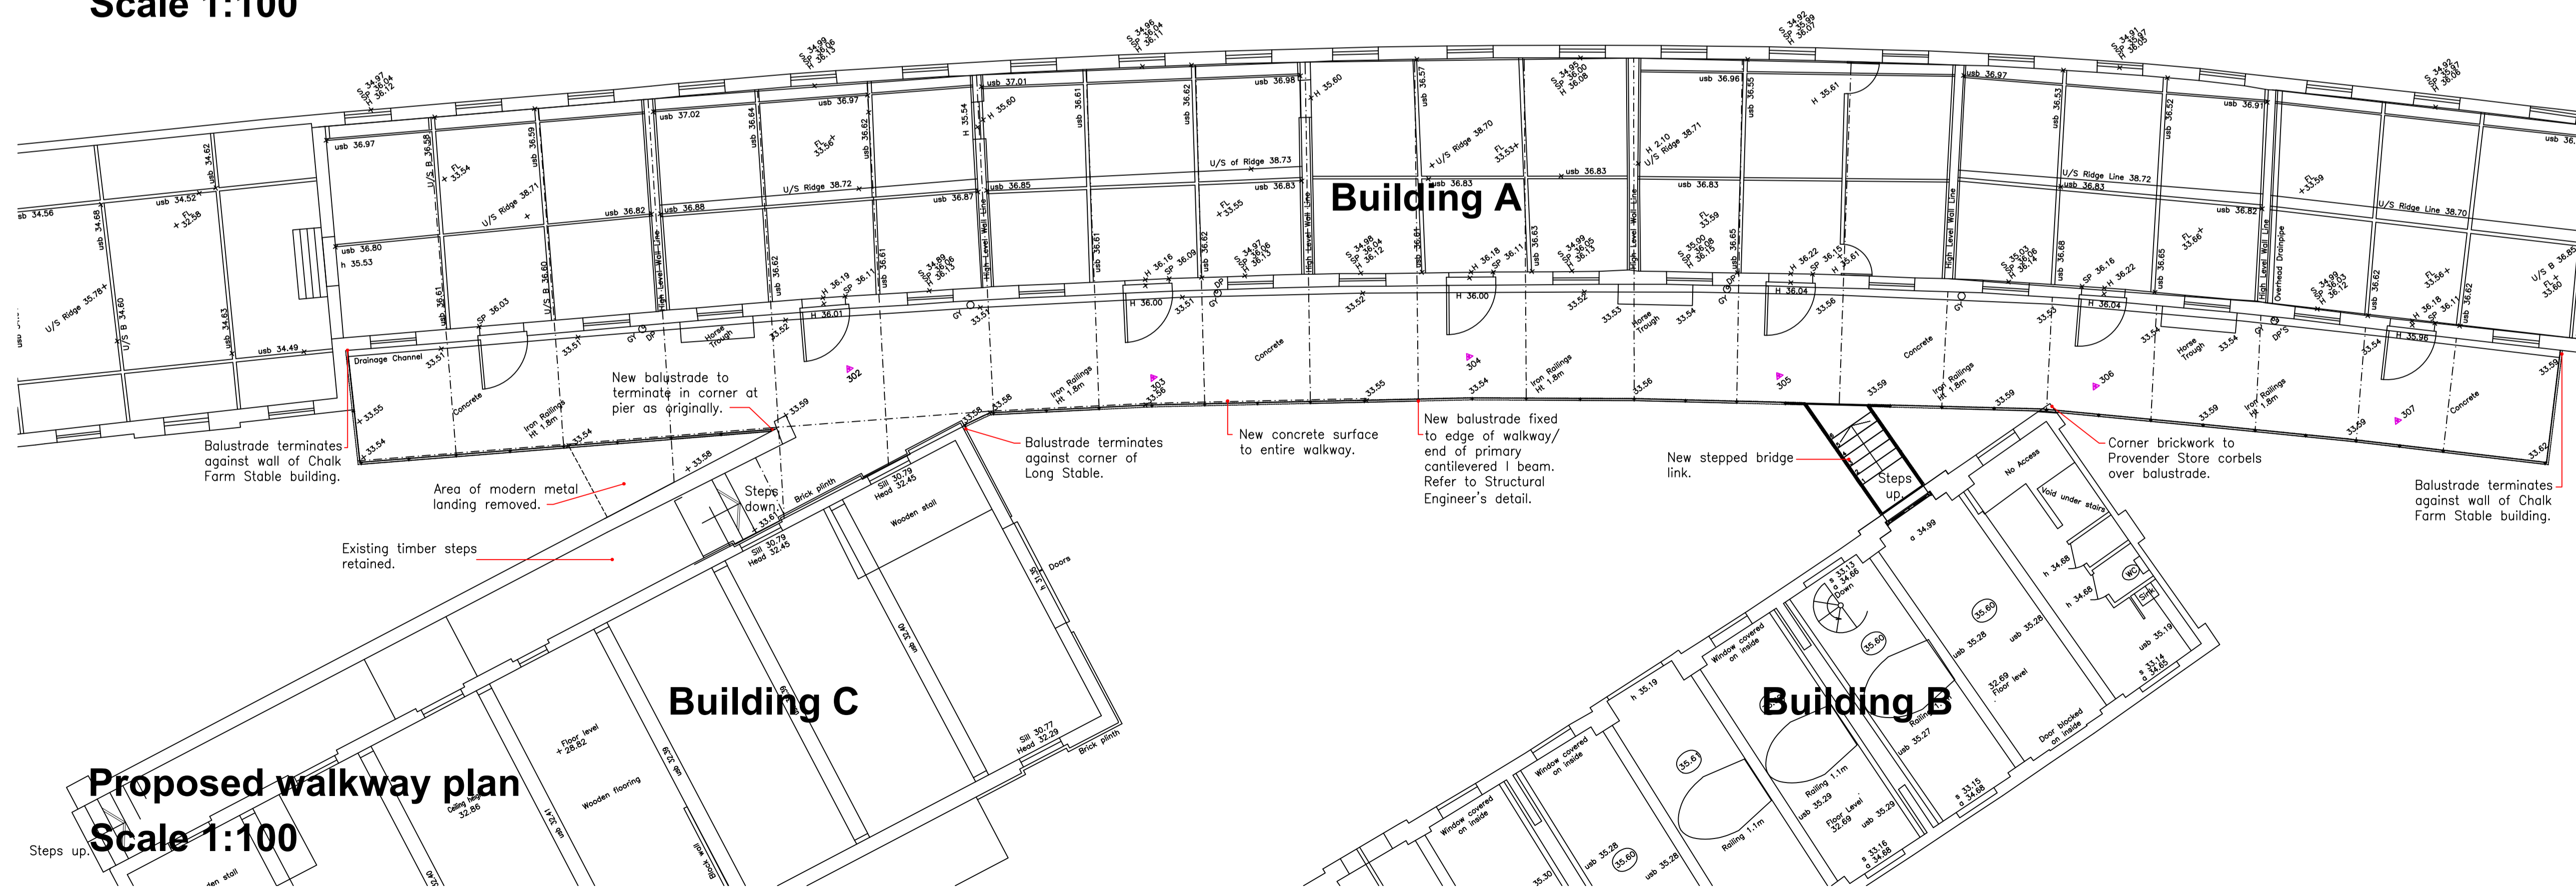

Proposed walkway plan
Scale 1:100

Camden Stables Market
London
NW1
United Kingdom

STANLEY SIDINGS LTD

Camden Stables Market
CHALK FARM BUILDING
/ PROVENDER STORE

Drawing Title
**Proposed Walkway & Stepped Link-
Plans and Elevations**

Scale 1:100 @ A1

Drawing Status
For Planning & Listed Building Consent

October 2014 Drawing No A/B-B-01



STEPHEN LEVRANT HERITAGE ARCHITECTURE
62 British Grove, London, W4 2NL
E-mail: info@heritagemail.co.uk