




**Typical proposed walkway - section**  
**Scale 1:20**

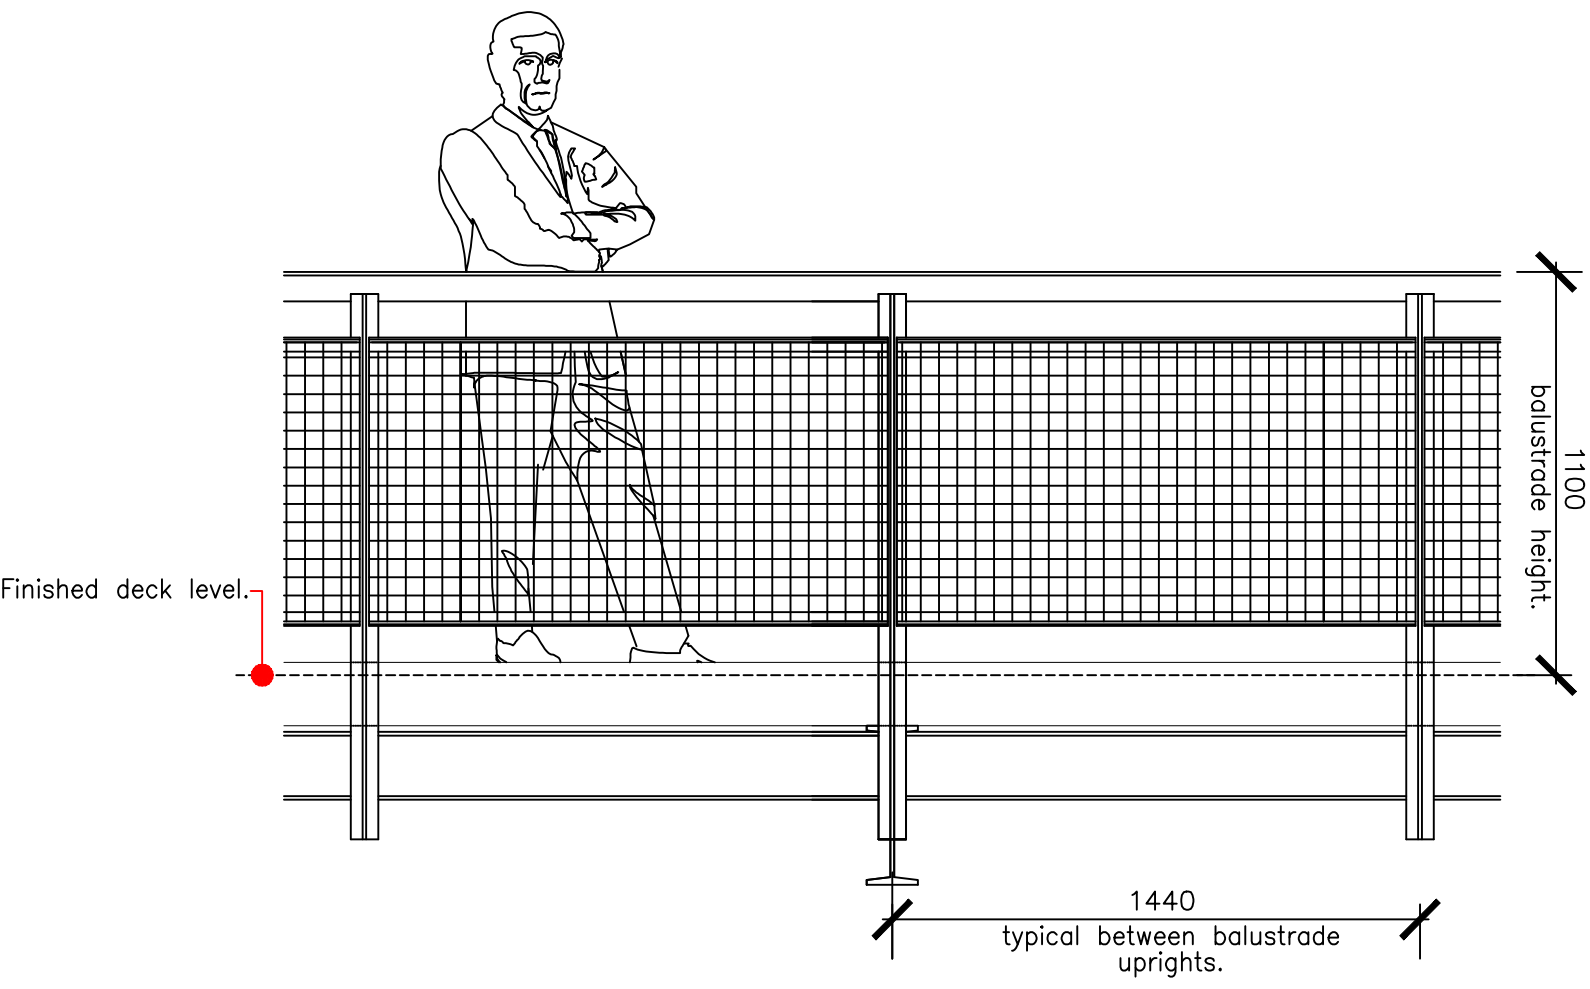


**Typical proposed walkway - elevation**  
**Scale 1:20**

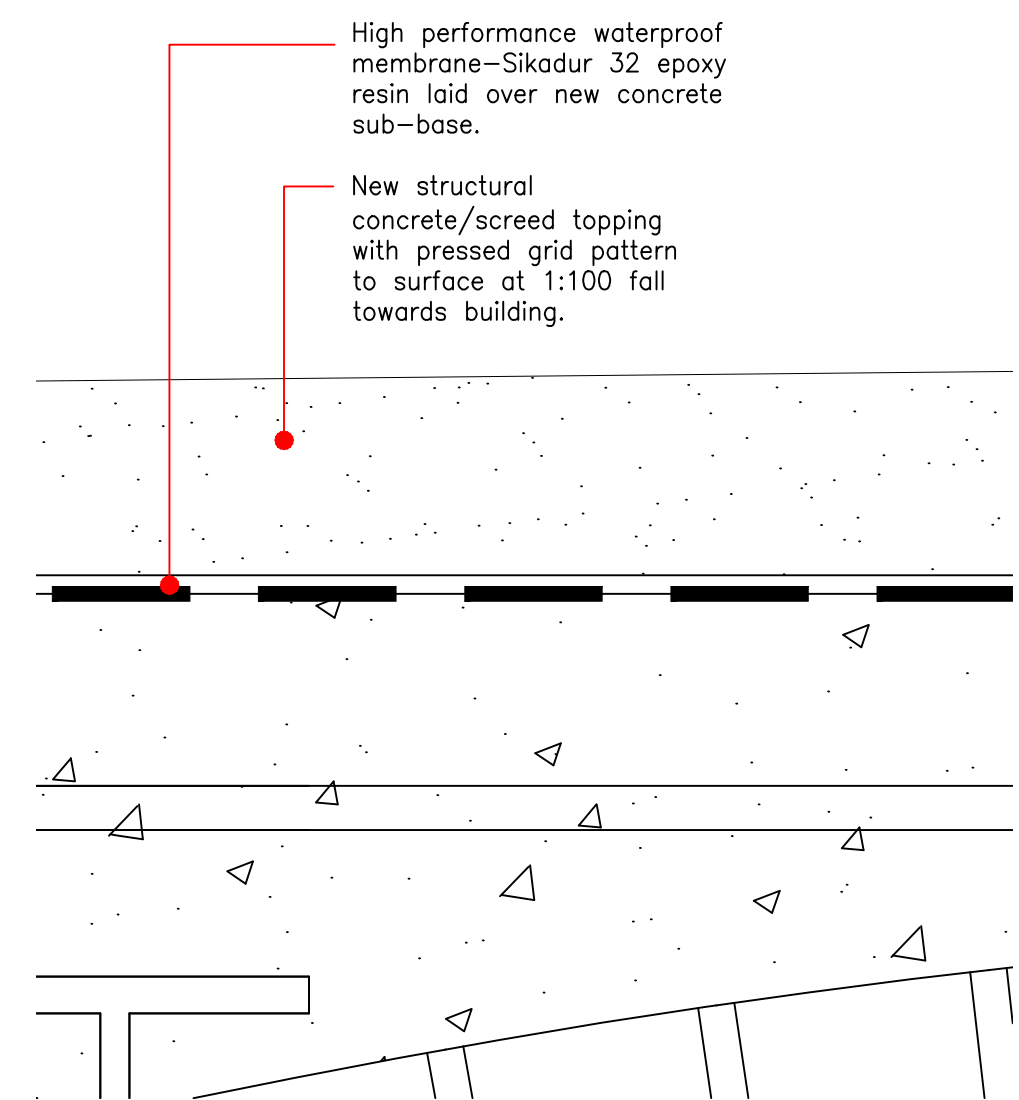


**Typical proposed walkway - upgrading of deck - Detail**  
**Scale 1:2**

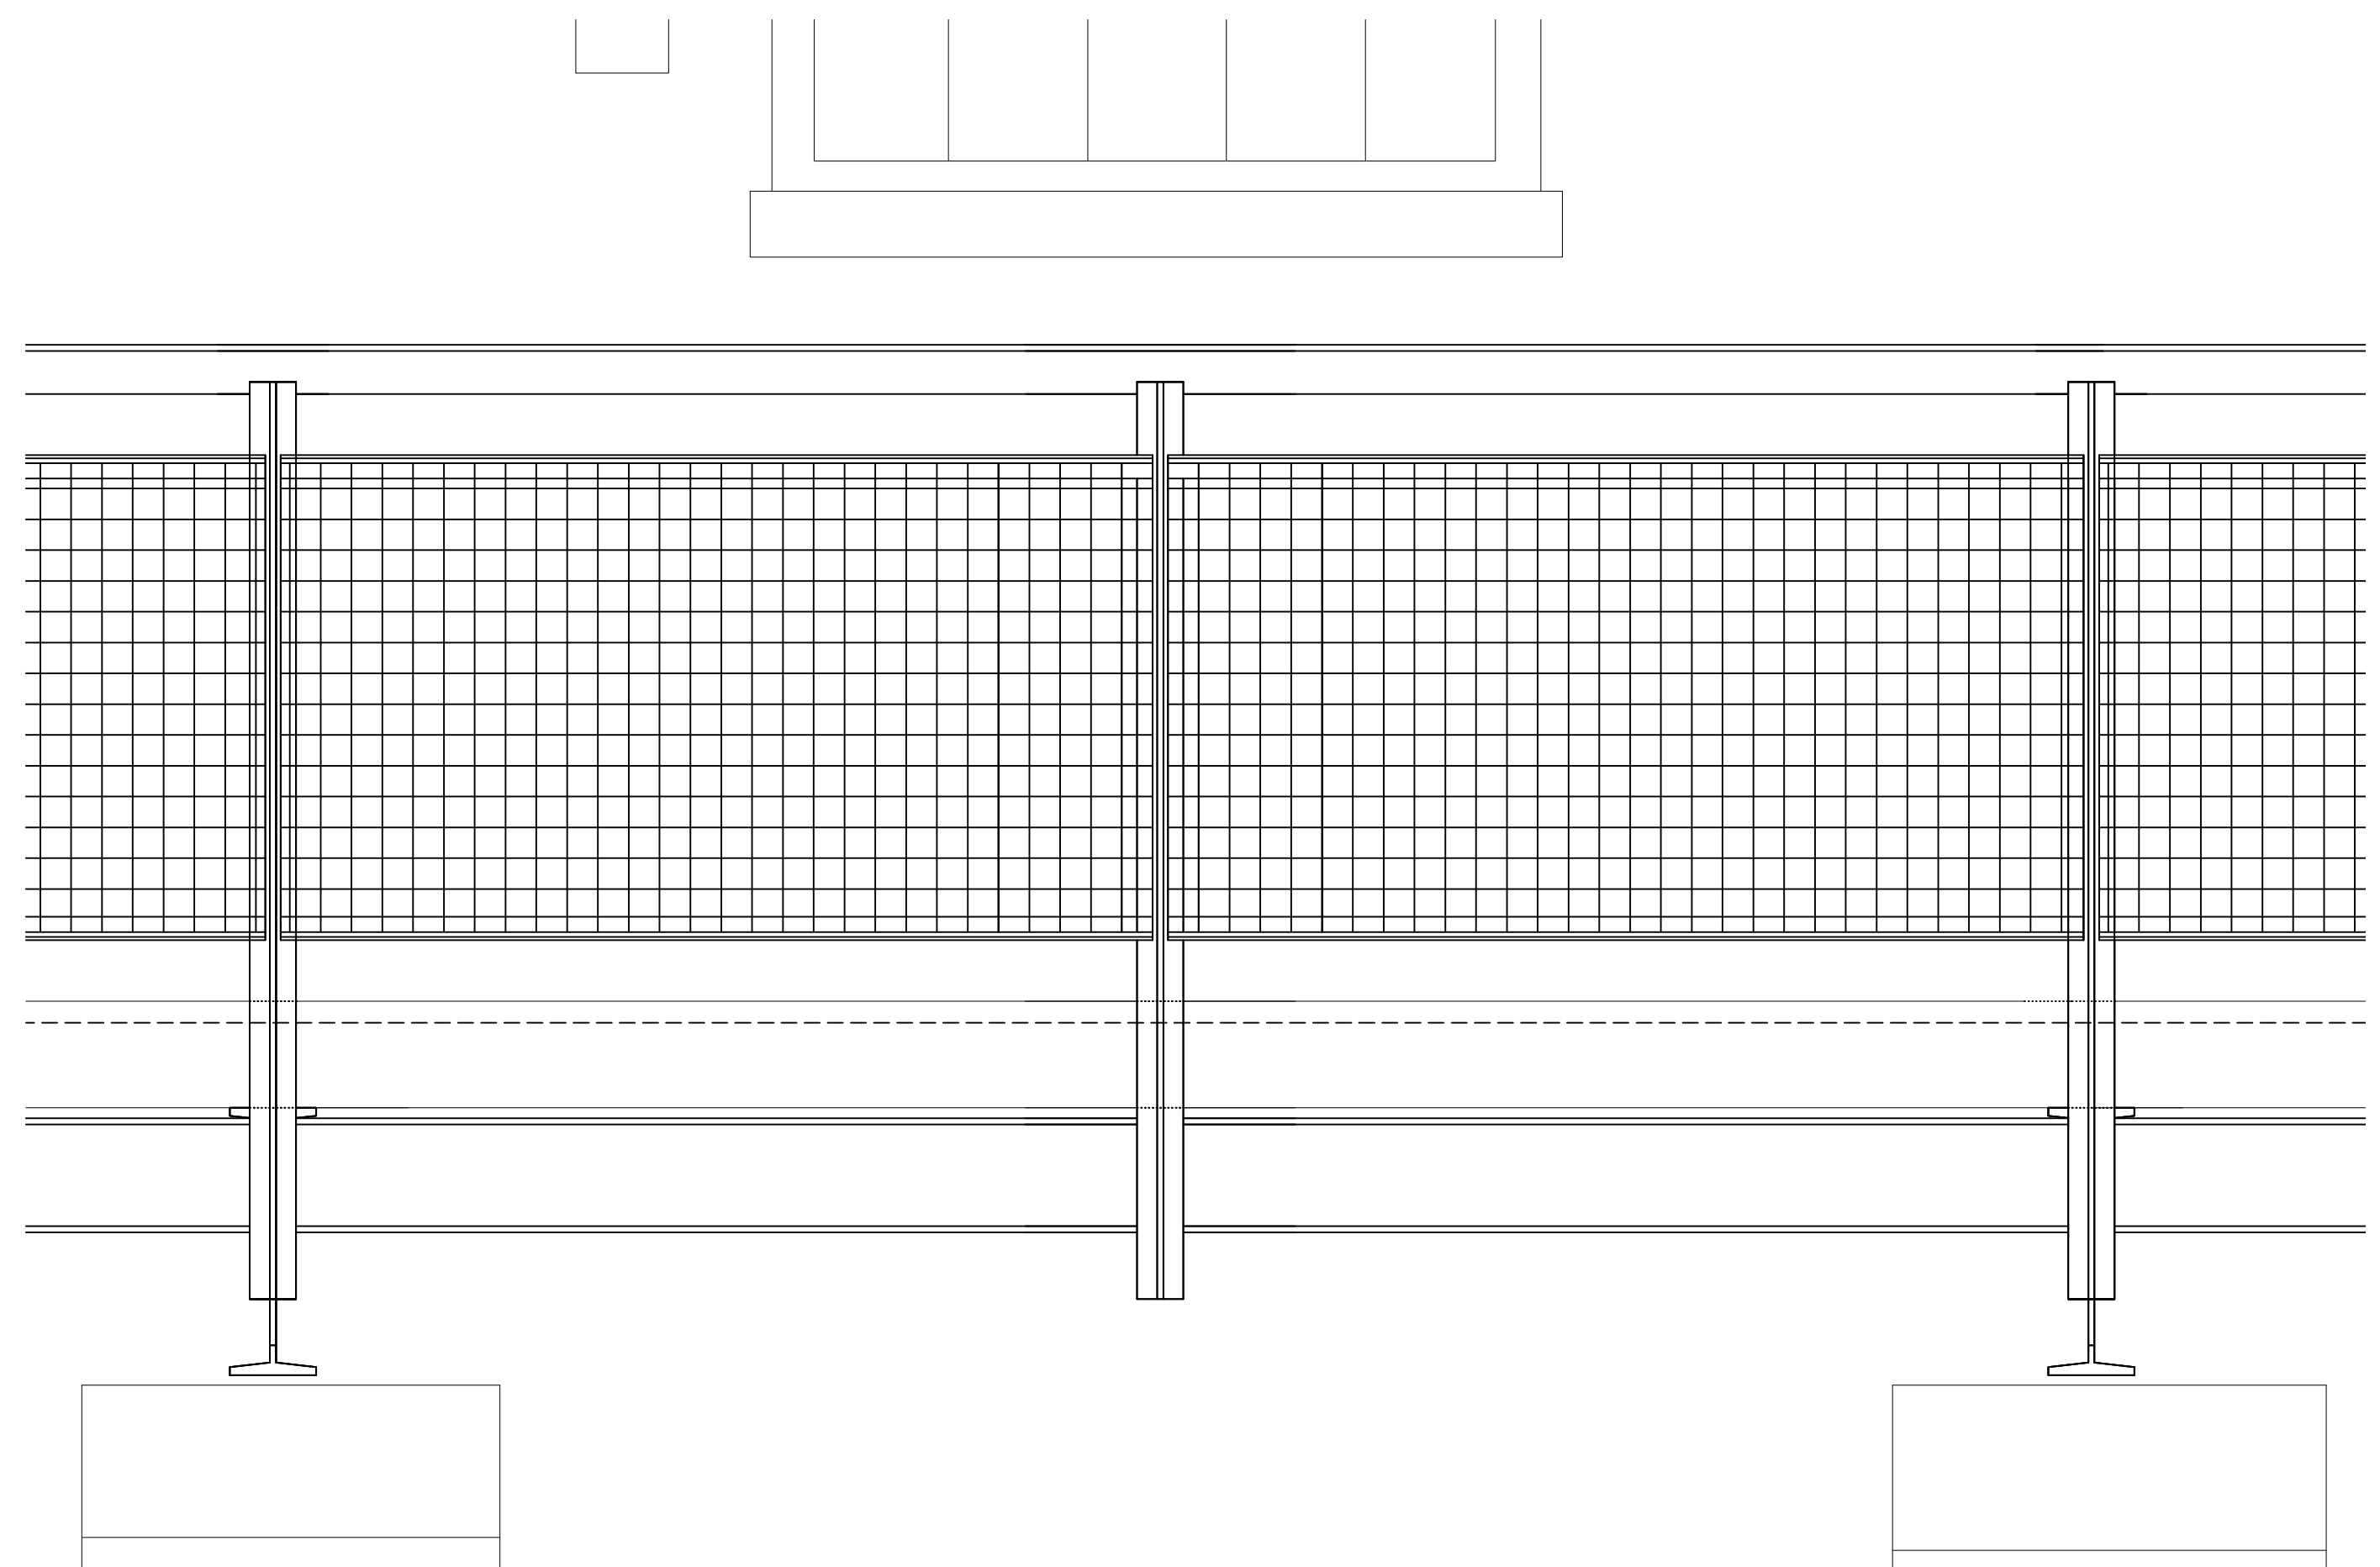

**Proposed South Elevation (Chalk Farm Building)- Balustrade Detail Elevation**  
**Scale 1:10**

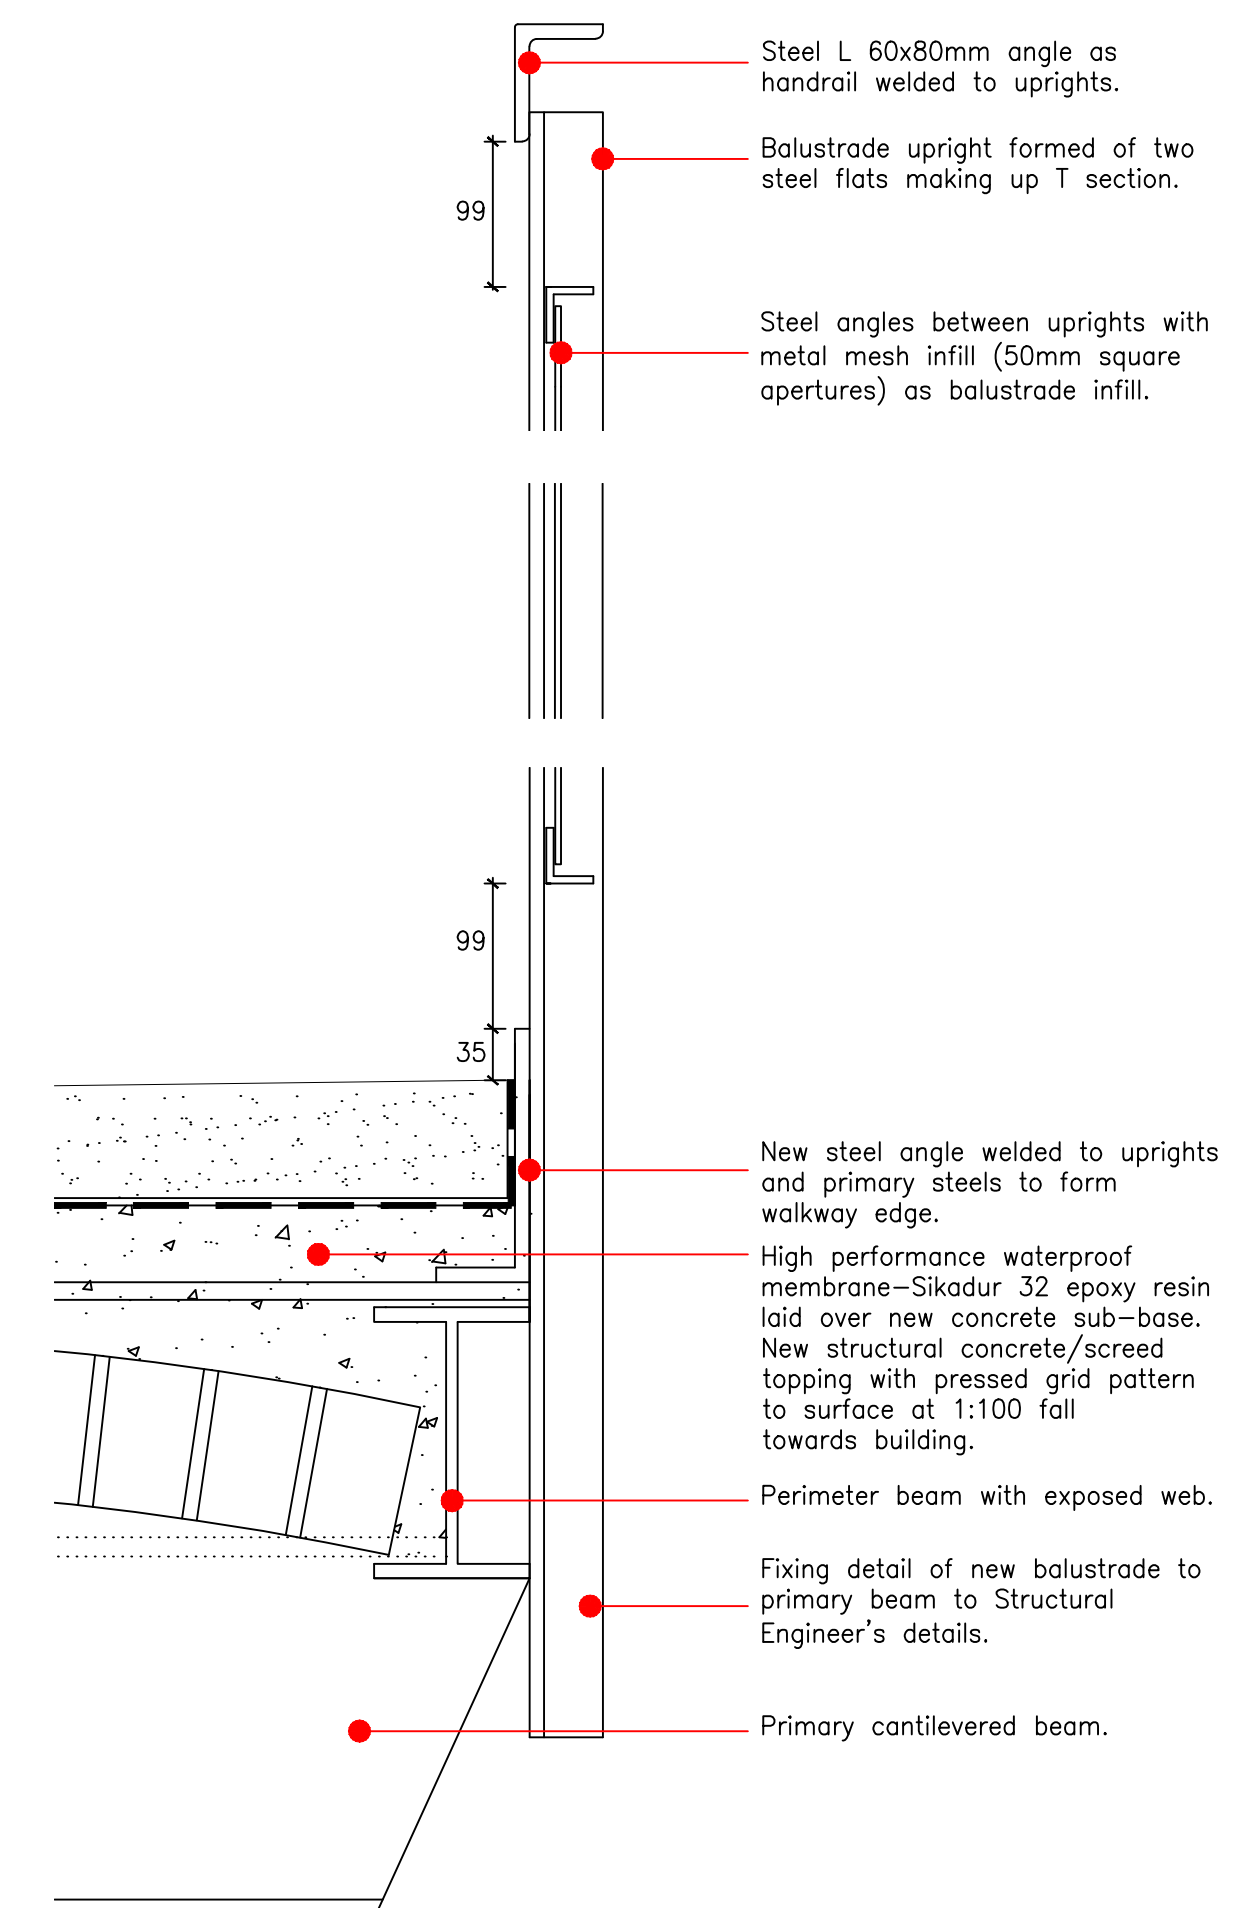

**Typical proposed walkway balustrade - detail section**  
**Scale 1:5**

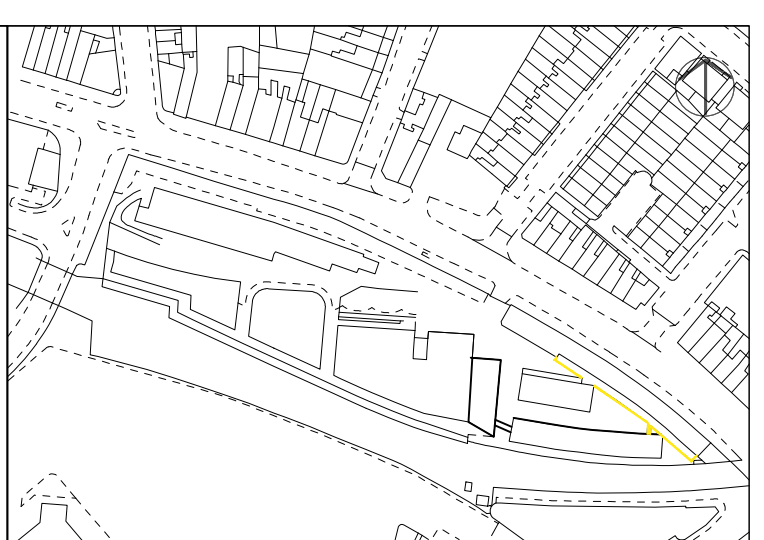

Please note that information used to produce these drawings is based on measured survey supplied by others; Heritage Architecture can not be held responsible for any inaccuracies that may exist. Please do not scale drawings. All dimensions should be verified on site.

Camden Stables Market  
London  
NW1  
United Kingdom

**STANLEY SIDINGS LTD**


**Camden Stables Market**  
**CHALK FARM BUILDING**

Drawing Title  
**Proposed Walkway-Details**

Scale varies @ A1

Drawing Status  
**For Planning & Listed Building Consent**

October 2014	Drawing No A/B-B-04
--------------	------------------------

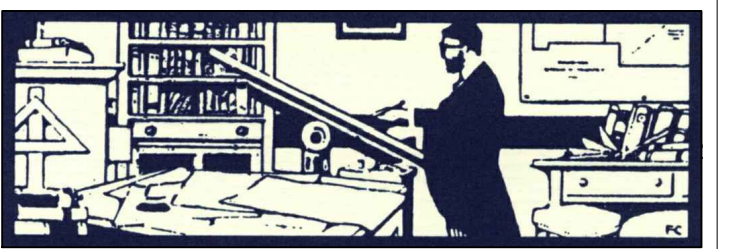

**STEPHEN LEVRANT HERITAGE ARCHITECTURE**  
62 British Grove, London, W4 2NL  
E-mail: info@heritagemail.co.uk