


Sticklanddesign.ltd


24 PENDLE ROAD LONDON SW16 6RU  
07939 155928  
jonathan@sticklanddesign.co.uk

PROJECT	
HOLBORN HALL	
DRAWING TITLE	
FRONT ENTRANCE PORCH SIGN	
DATE	
AUGUST 2015	
DRAWING NUMBER	SCALE
SDL.HH/AC.01	1.20 /1.5


This drawing is copyright and is the property of the designer.  
All dimensions are to be checked on site prior to construction.

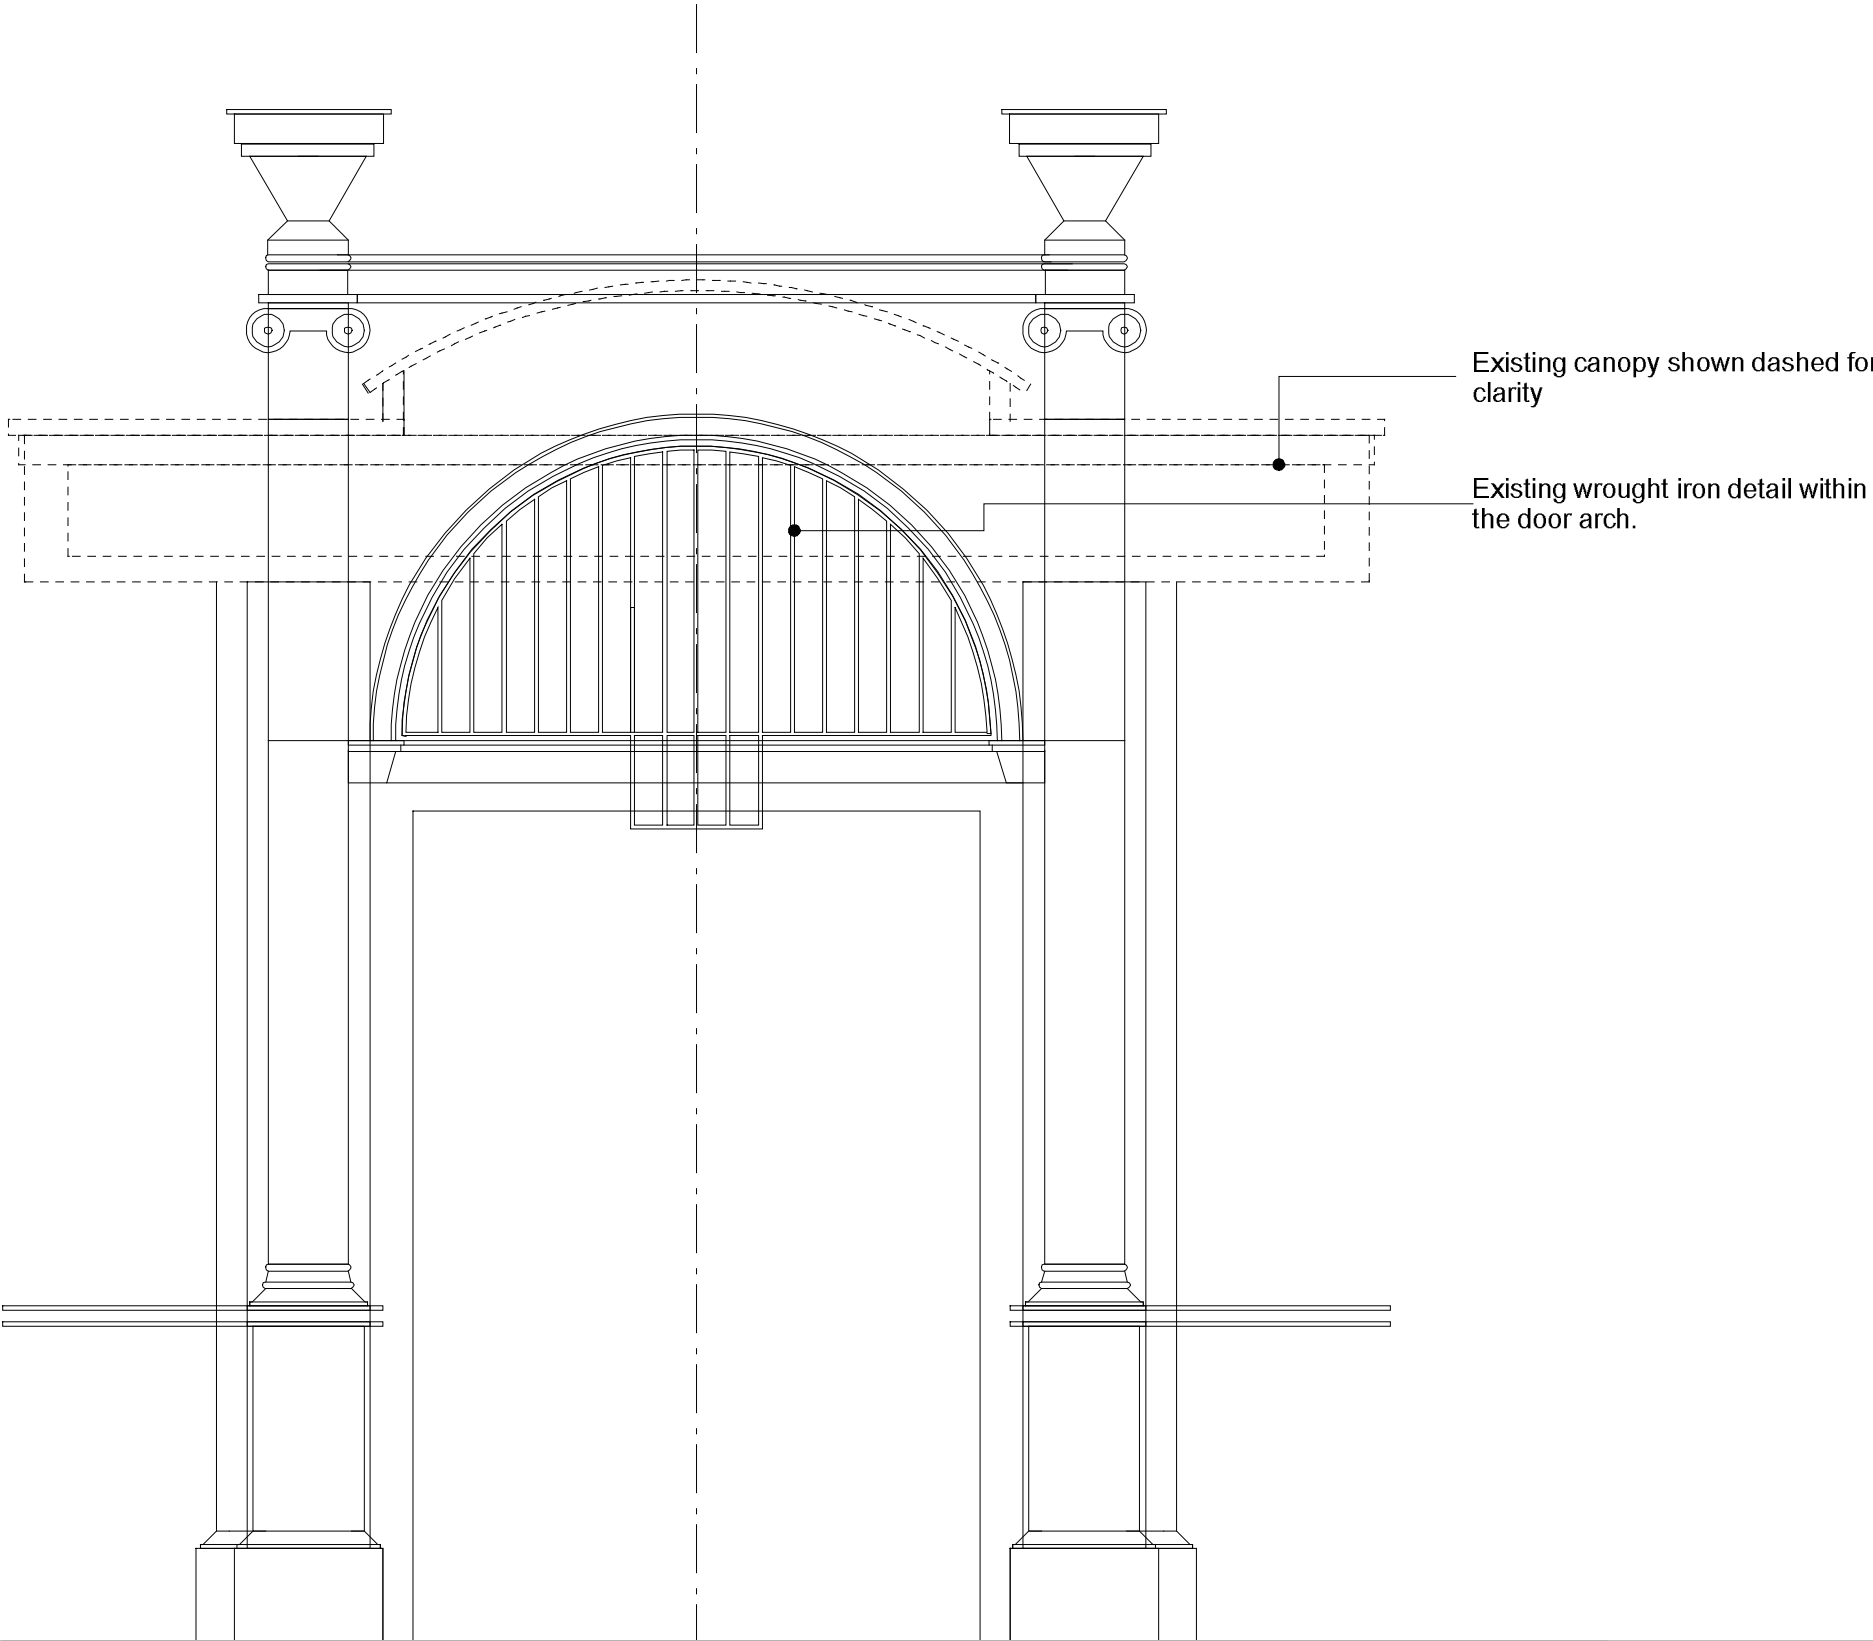


PART ELEVATION FRONT ENTRANCE EXISTING 1.20

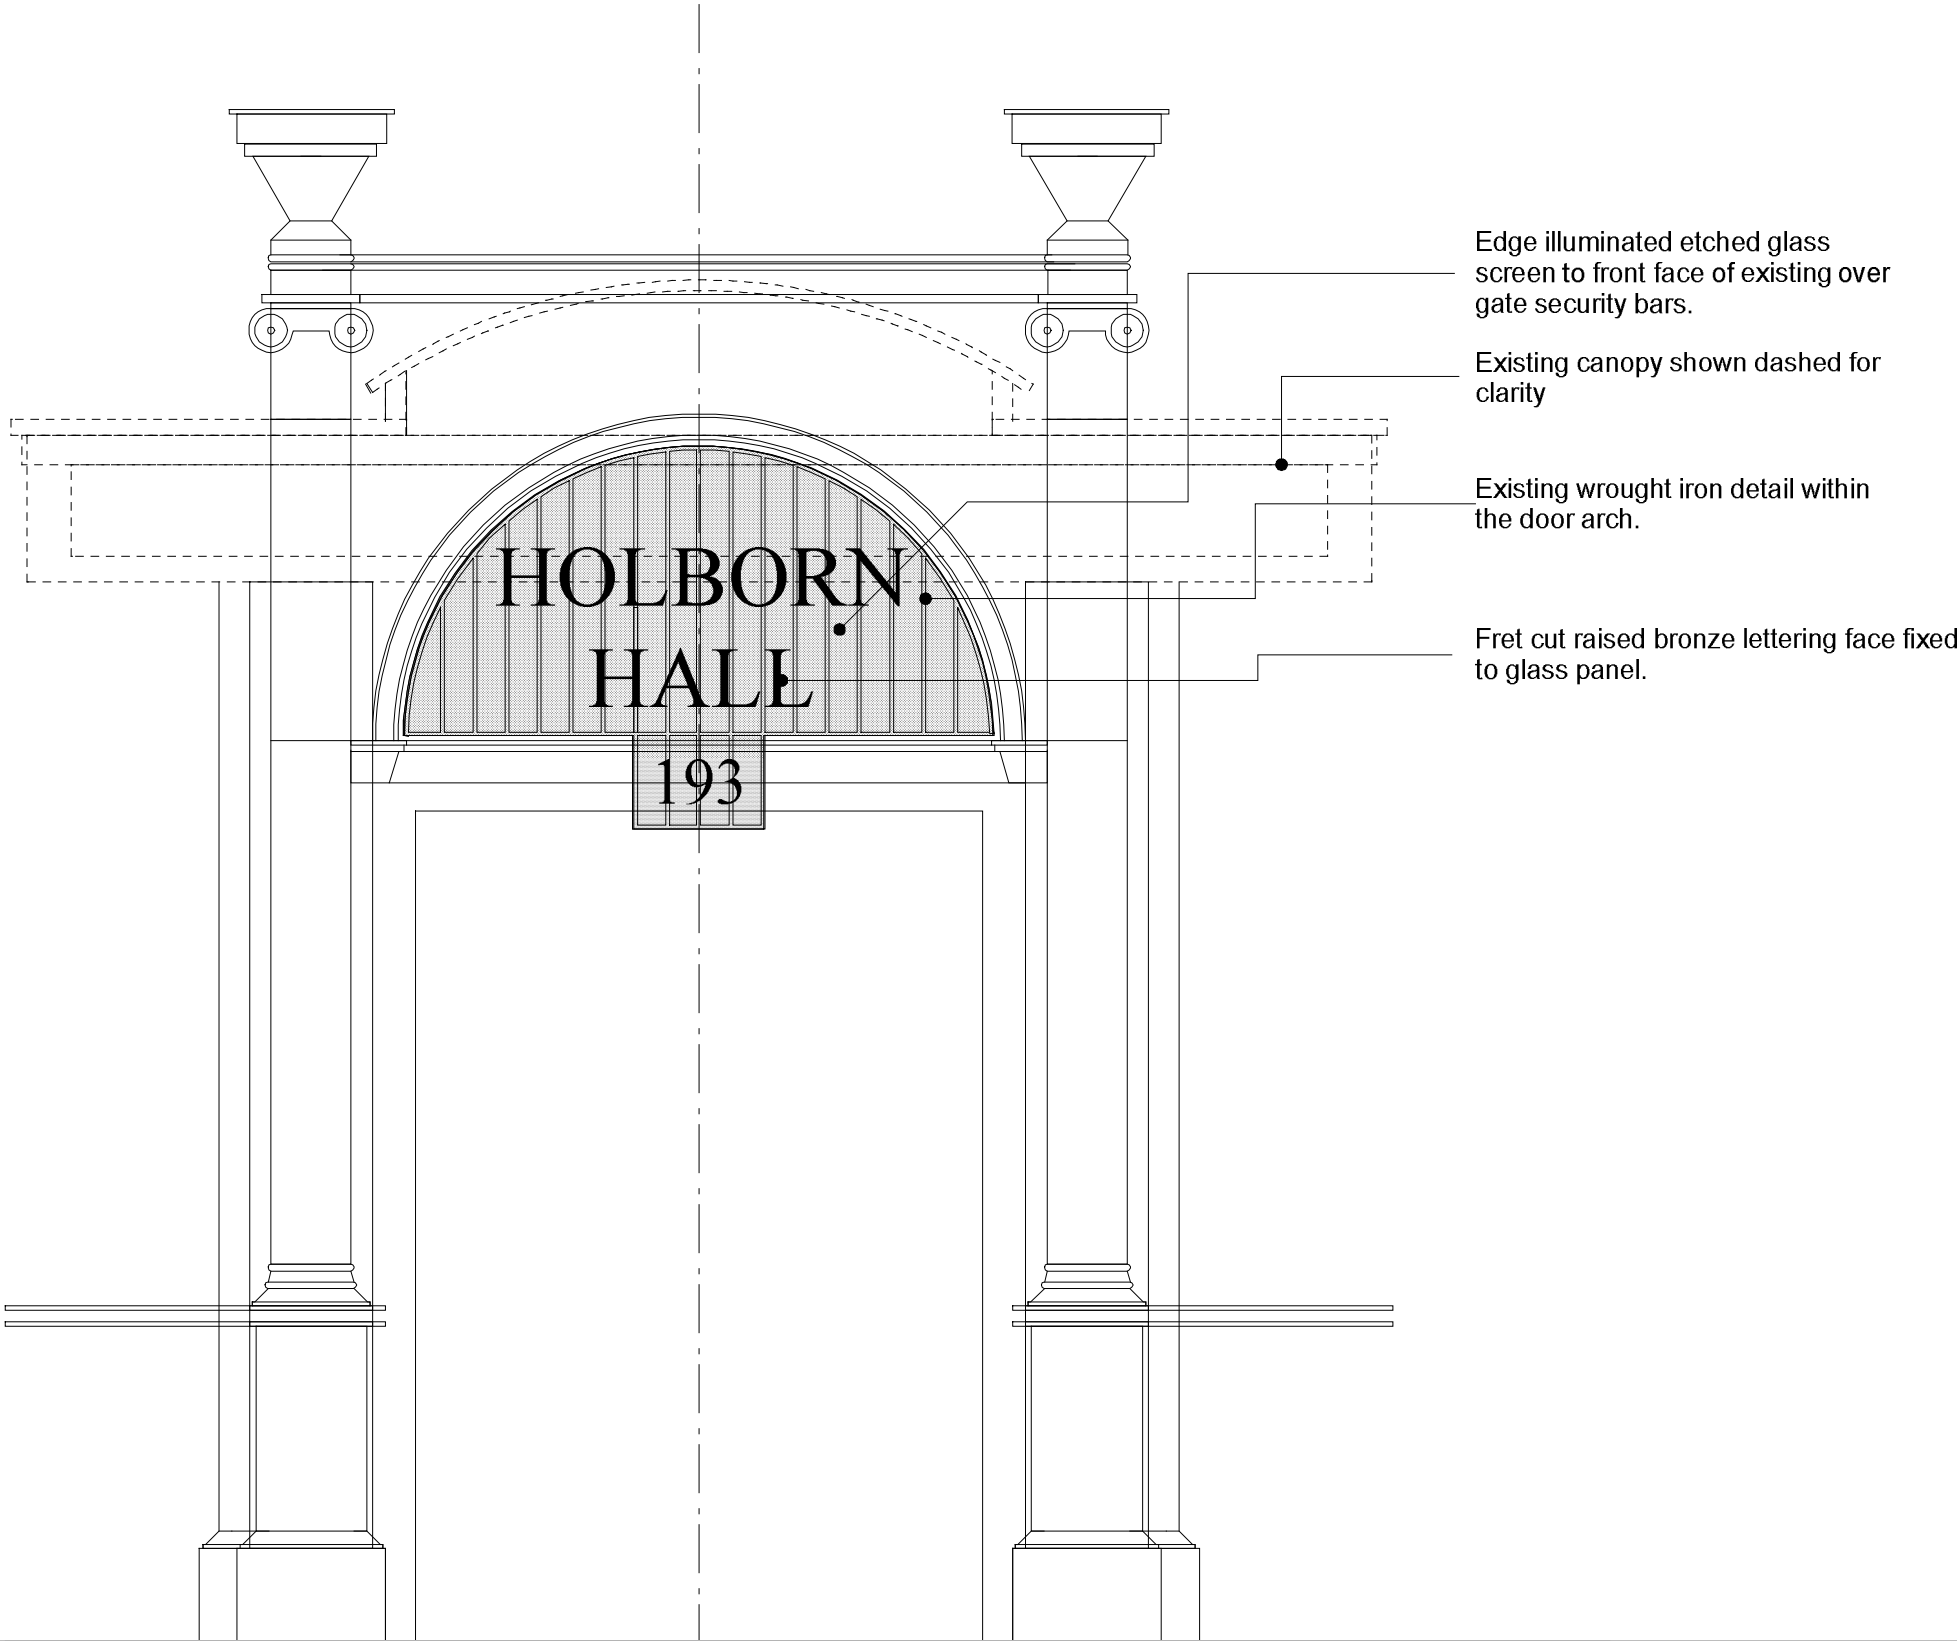

PART ELEVATION FRONT ENTRANCE: ILLUMINATED BUILDING SIGN 1.20

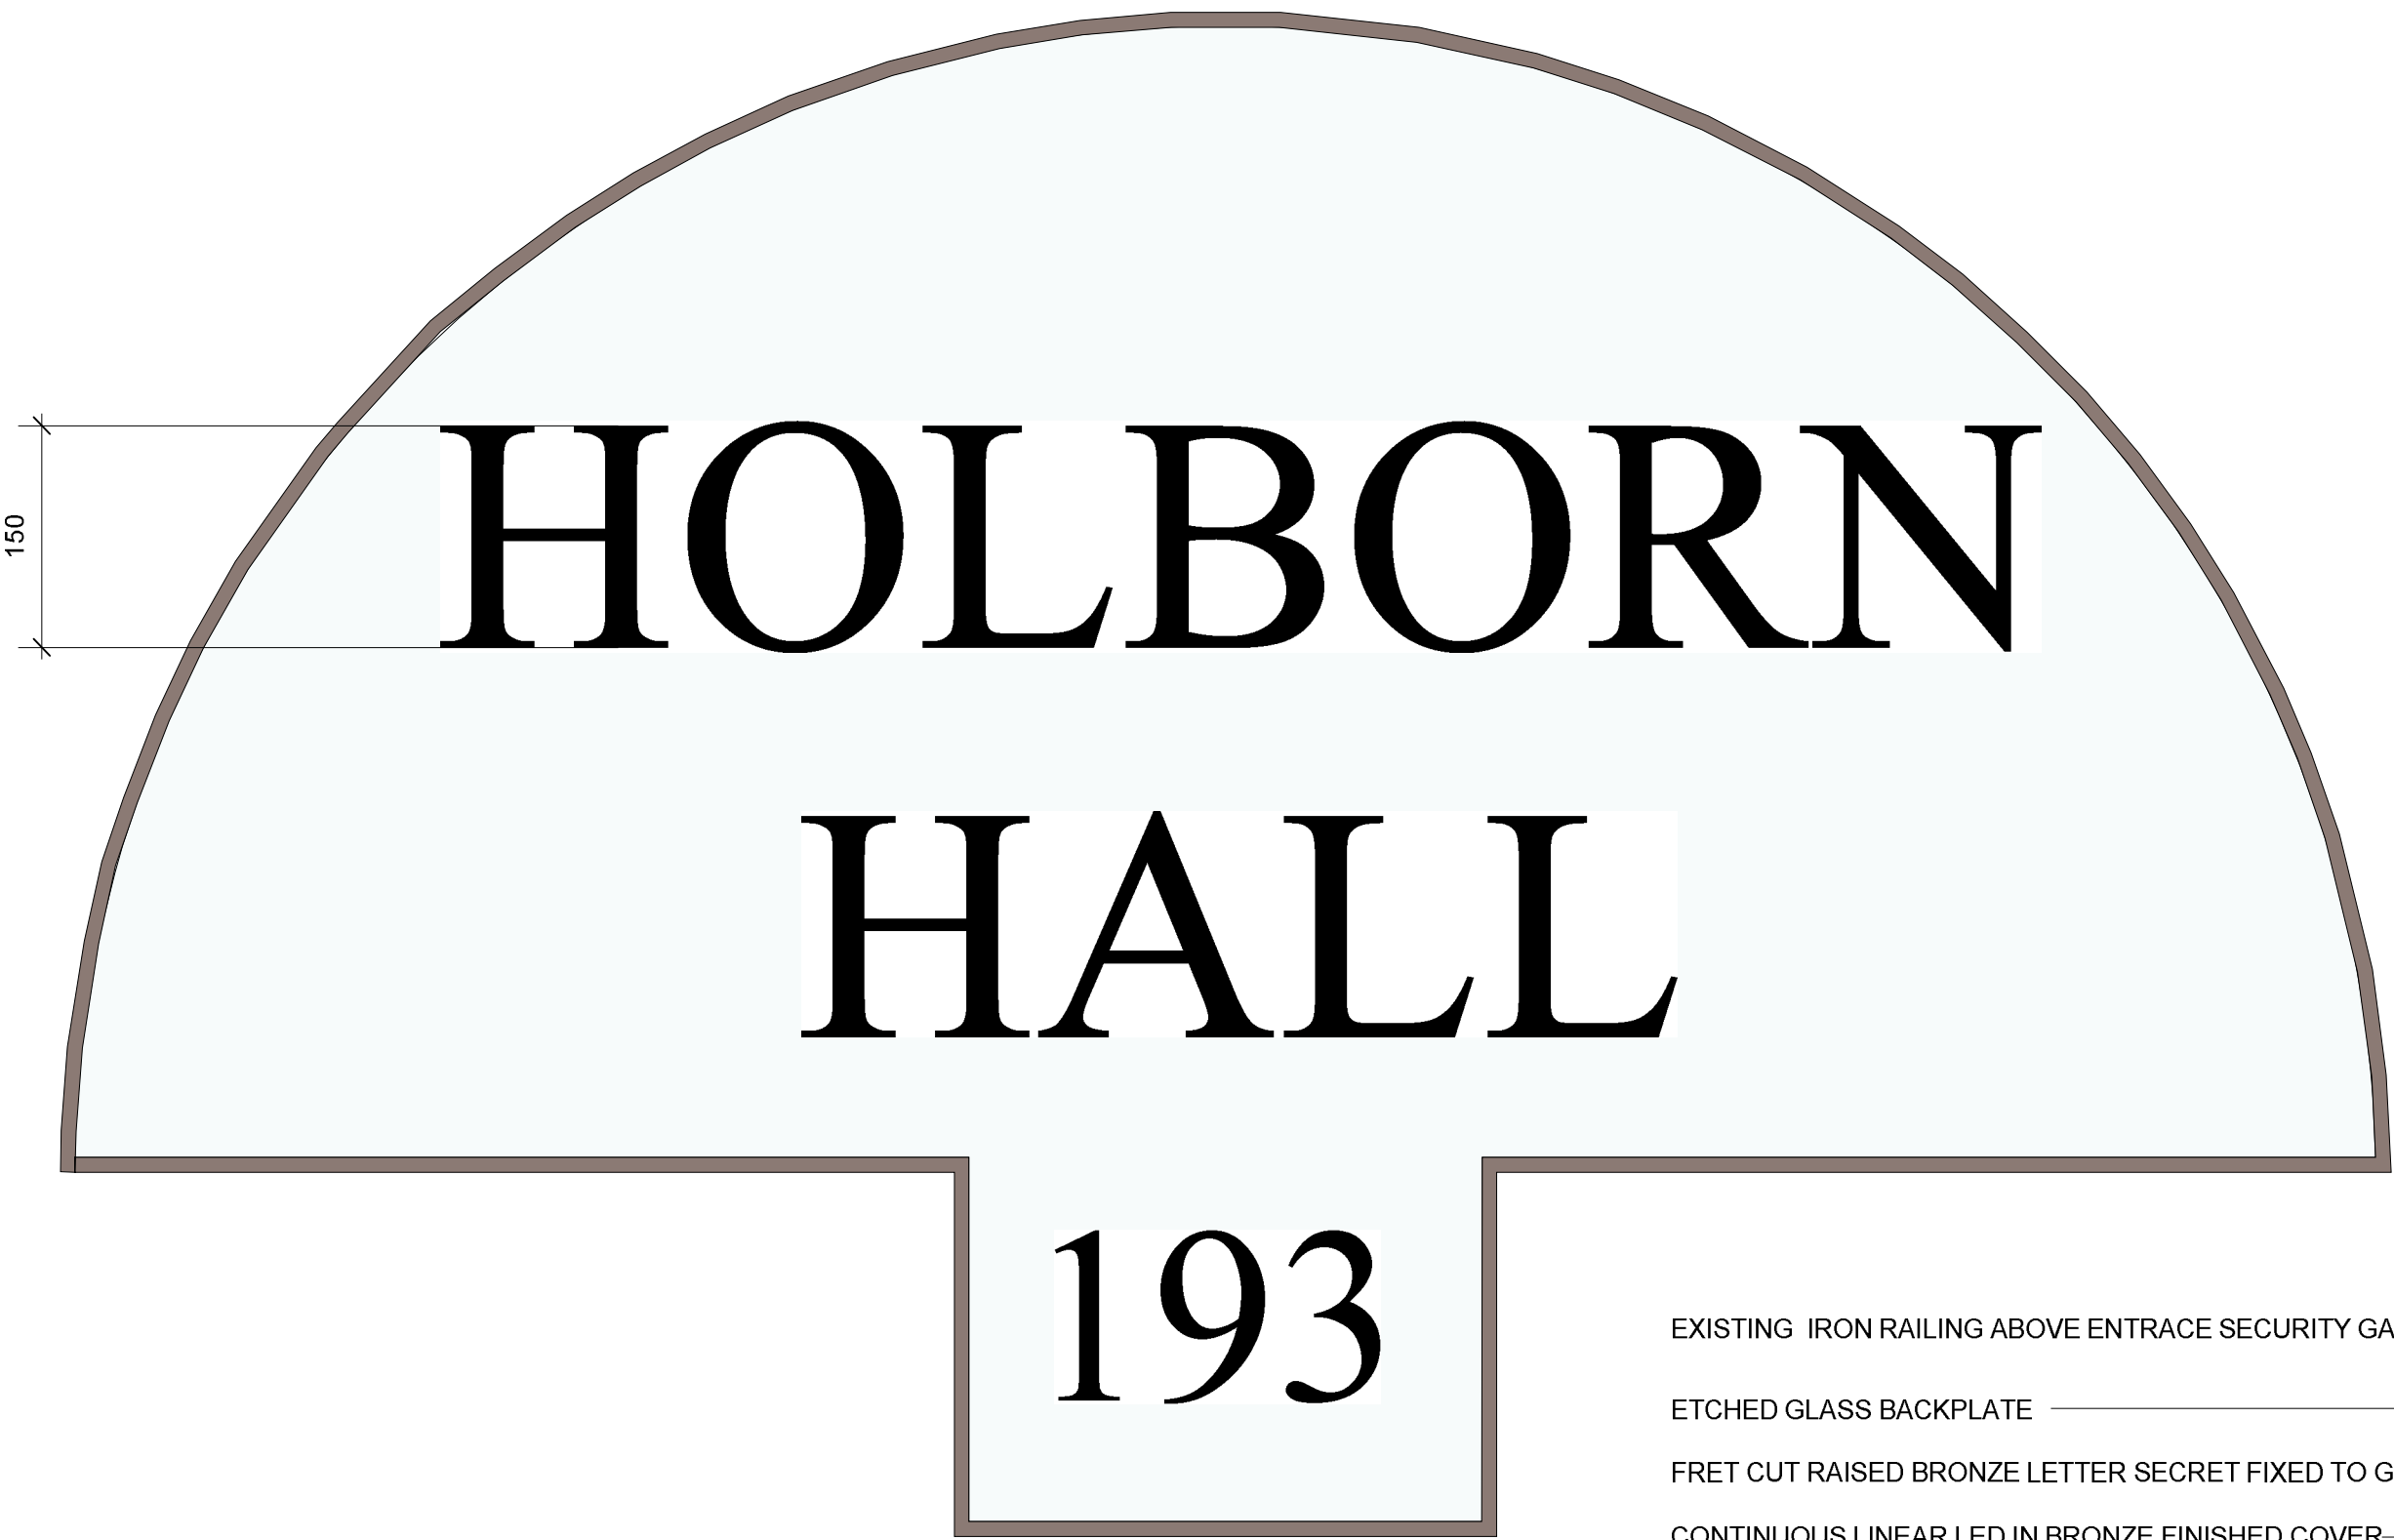

ELEVATION DETAIL OF PROPOSED BUILDING SIGN 1.5

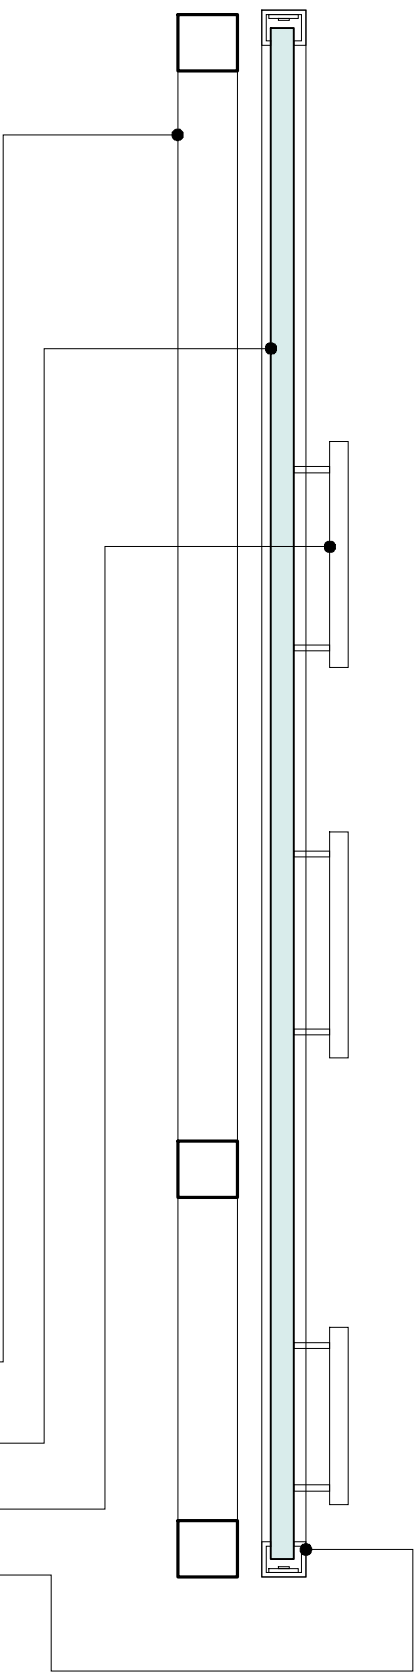

SECTION DETAIL THROUGH SIGN. 1.5



EXISTING FRONT ELEVATION SHOWING FRONT CANOPY AND OVER DOOR ARCH.