



**1** Existing Rear Elevation  
Scale @A3 1:100

Timber and  
opaque plastic  
privacy screen

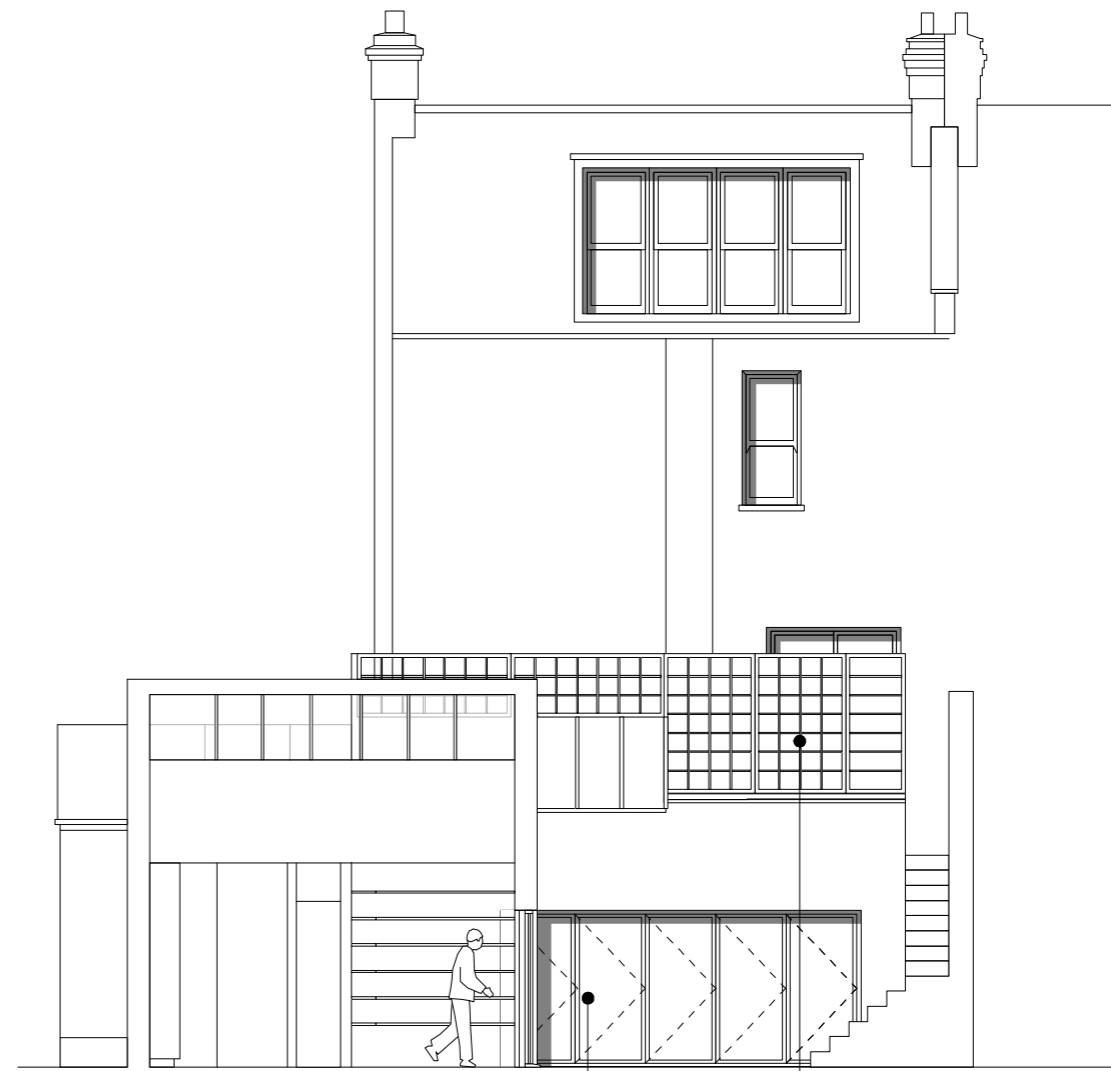

**2** Proposed Rear Elevation  
Scale @A3 1:100

New timber framed  
painted bifolding  
doors  
Timber and  
frosted glass  
privacy screen

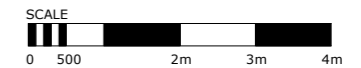

**NOTES**  
THIS DRAWING IS THE PROPERTY OF PARKERCLARK. IT MAY NOT BE COPIED OR DISCLOSED TO ANY THIRD PARTY FOR ANY PURPOSE EXCEPT AS  
SPECIFICALLY AUTHORIZED BY PARKERCLARK. THE DRAWING IS TO BE USED ONLY FOR THE PROJECT AND SITE SPECIFICALLY IDENTIFIED  
HEREIN. ANY REUSE OR MODIFICATION OF THIS DRAWING WITHOUT THE WRITTEN CONSENT OF PARKERCLARK IS PROHIBITED.  
LARGE SCALE DRAWINGS TO BE USED IN PREFERENCE TO SMALL SCALE DRAWINGS. ALL DIMENSIONS ARE TO BE CHECKED ON SITE BEFORE ANY  
WORK COMMENCES. IF IN DOUBT ASK. THIS DRAWING IS TO BE READ IN CONJUNCTION WITH ALL THE RELEVANT CONSULTANT AND/OR SPECIALIST DRAWINGS  
AND SPECIFICATIONS. DISCREPANCIES OR VARIATIONS ARE TO BE NOTIFIED TO PARKERCLARK BEFORE THE PROJECT WORK COMMENCES.  
PLEASE NOTE: THE DRAWING IS FOR INFORMATION ONLY AND DOES NOT REPRESENT A CONTRACT. THE CONTRACT IS THE DRAWING AND THE CONTRACT DOCUMENTS.  
PARKERCLARK SHALL NOT BE RESPONSIBLE FOR ANY DELAYS OR COSTS INCURRED AS A RESULT OF THE CONSTRUCTION  
AND/OR THE USE OF ANY UNAUTHORIZED PROJECTS OR MATERIALS AND METHODS OR CONTINUING OR REPEATING.

**NOTES**  
DATE 15/04/2015  
DESCRIPTION Planning  
REVISION A

SCALE AS INDICATED  
@A3

DRAWING TITLE  
Rear Elevation  
ISSUED ONLY FOR PURPOSE INDICATED  
INFORMATION  
DRAWN BY: [REDACTED]  
DATE: April 2015

REVISION  
**A**

**PARKERCLARK** Ground Floor, No 3 Vaidin Street, London E1 2AW  
t +44 (0) 20 7790 7915 | e studio@parkerclark.com  
PROJECT  
13 Ruddall Crescent, London NW3 1RR  
DRAWING NUMBER  
298100/PRO/03  
**298**  
JOB NUMBER