


1. Existing opening infilled to match existing
2. New window in existing opening
3. Obscured glazing removed from side elevations
4. New rooflight
5. New secure, lockable cycle storage for 3no. cycles
6. Recycling and refuse storage
7. New glazed doors out to garden
8. Window opening enlarged to create juliet balcony
9. New garden gate
10. Dormer windows fixed and obscured up to 1.8m from FFL with clear glazed, opening top light




REAR ELEVATION

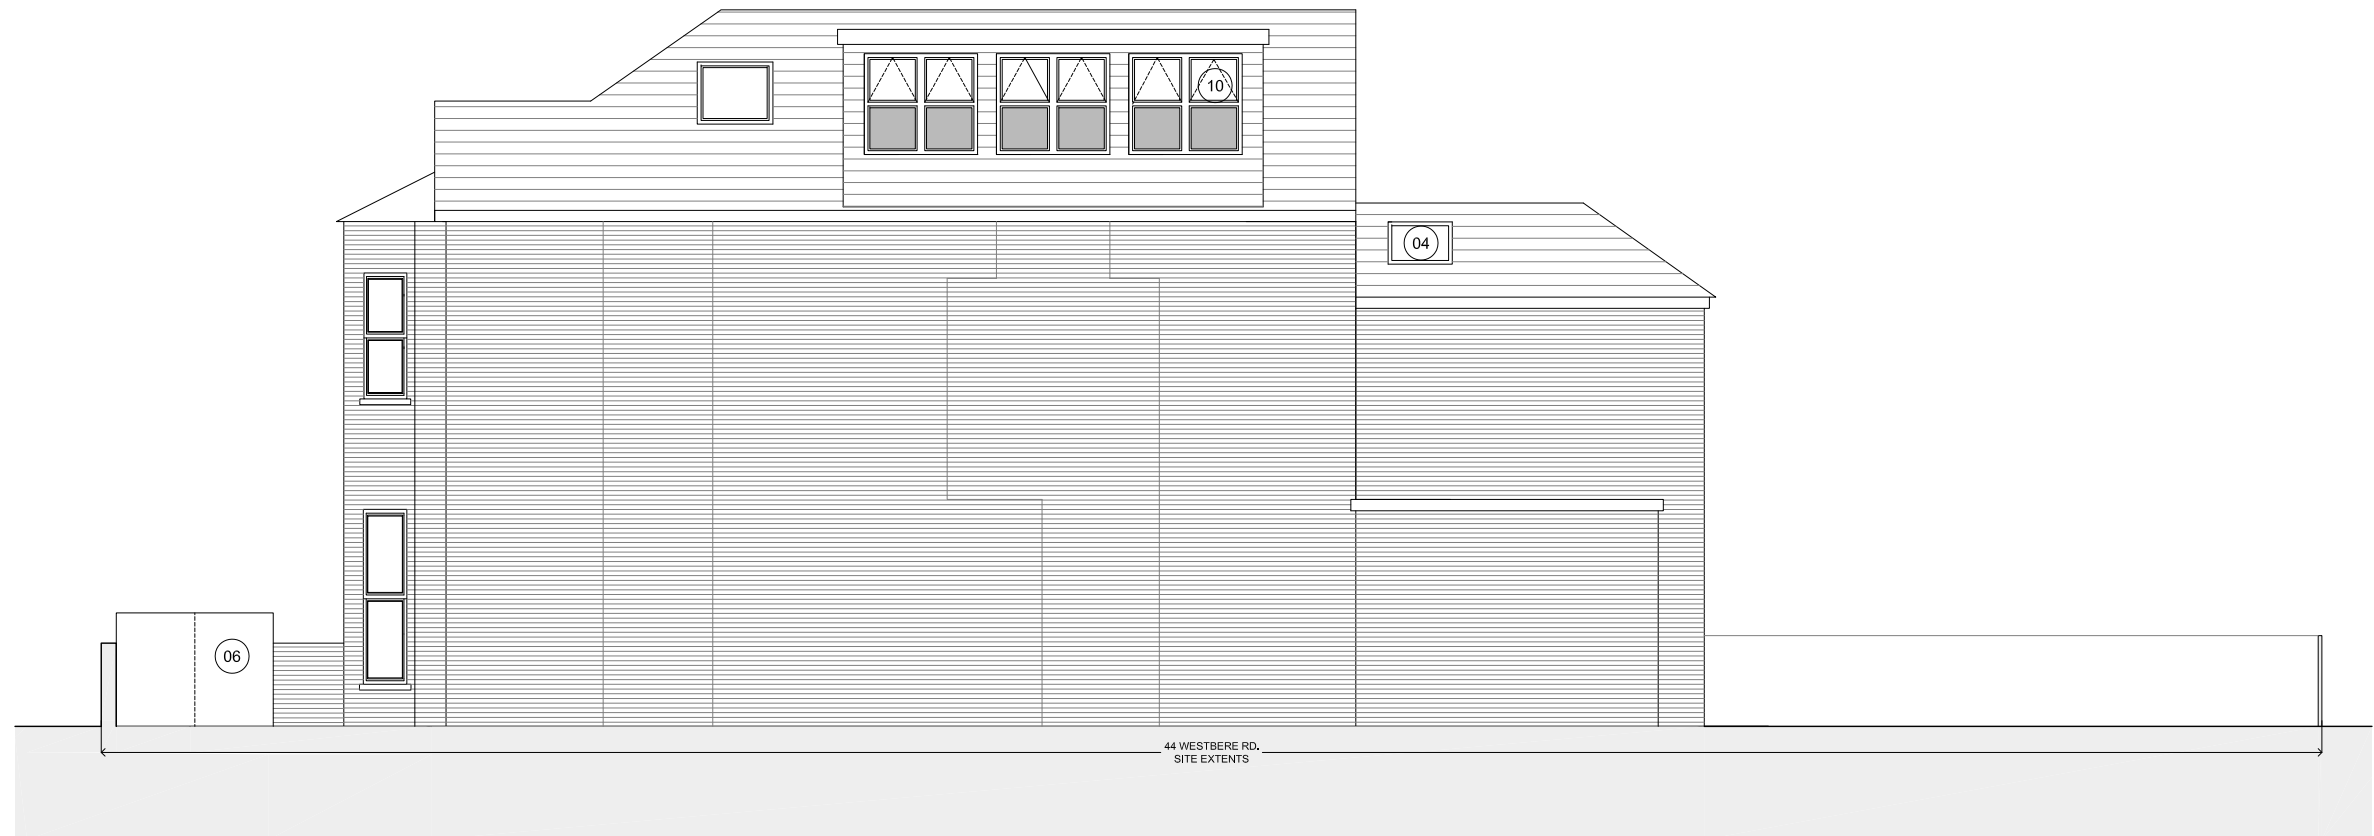

SIDE ELEVATION (SOUTH EAST)

date	rev	revisions
20.08.15	A	Dormer windows obscured up to 1.8m from FFL, with clear, opening top light

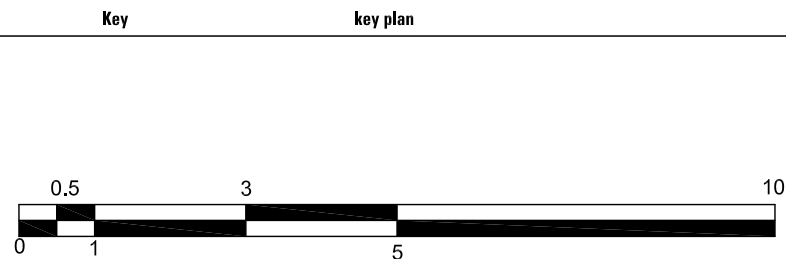

DMFK Architects Ltd take no responsibility for dimensions obtained by scaling from this drawing. If no dimension is shown the recipient must ascertain the dimension specifically from the architect or by site measurement and may not rely on the drawing. Supply of the drawing in digital form is solely for convenience and no reliance may be placed on any data in digital form. All data must be checked against hard copy. This drawing is issued for design intent only and should not be used for construction unless stated.

copyright
This drawing is the property of dMFK Architects Ltd. No disclosure or copy of it may be made without the written permission of dMFK Architects Ltd.

dMFK

DE METZ FORBES KNIGHT ARCHITECTS

the old library 119 cholmley gardens london nw6 1aa t 020 7435 1144 f 020 7435 0884 mail info@dmfk.co.uk

project	drawing title			
44 WESTBERE ROAD, LONDON NW2	PROPOSED ELEVATIONS 2/2			
client	scale at A1	scale at A3	drawn	date
WESTBERE PROPERTY DEVELOPMENTS LTD.	1:50	1:100	DR	MAY 15
	project no.	drawing no.	revision	
	1967	A160	A	