

20.50m Above Ordnance Survey Datum

WEST ELEVATION - EXISTING

DO NOT SCALE THIS DRAWING
Contractors are to check all dimensions prior to commencement on site and notify the architect of any errors, omissions, or discrepancies.

TateHindle Limited retain copyright of this drawing. It may not be copied, altered or reproduced in any way without their written authority.
Note: All heights are in metres AOD and relate to maximum heights of the occupied lower levels floor space with a construction tolerance of ±1m

Rev	Description	Date	Checked	
00	Issue for Planning	15-07-15	SB	

01 - Stone Cladding - Rustenburg Gabbro Granite

02 - Facing Brickwork

03 - Concrete Cladding

04 - Stainless Steel Cladding

05 - Stainless Steel Framed Window

06 - Aluminium Louvers


Note: Refer to section drawing 13140 A(04)010 for building heights

Project Whittington House London		Drawing EXISTING WEST ELEVATION			
Status FOR PLANNING	Scale 1:100@A1	Drawn PR	Checked MH	Date 25.04.14	
Client Platine Holdings Ltd	Project no. 13140	Drg. no. EX(05)010	Revision 00		



tatehindle

TateHindle Limited
1 Lindsey Street
Smithfield
London EC1A 9HP
T 020 7332 4850
mail@tatehindle.co.uk
www.tatehindle.co.uk

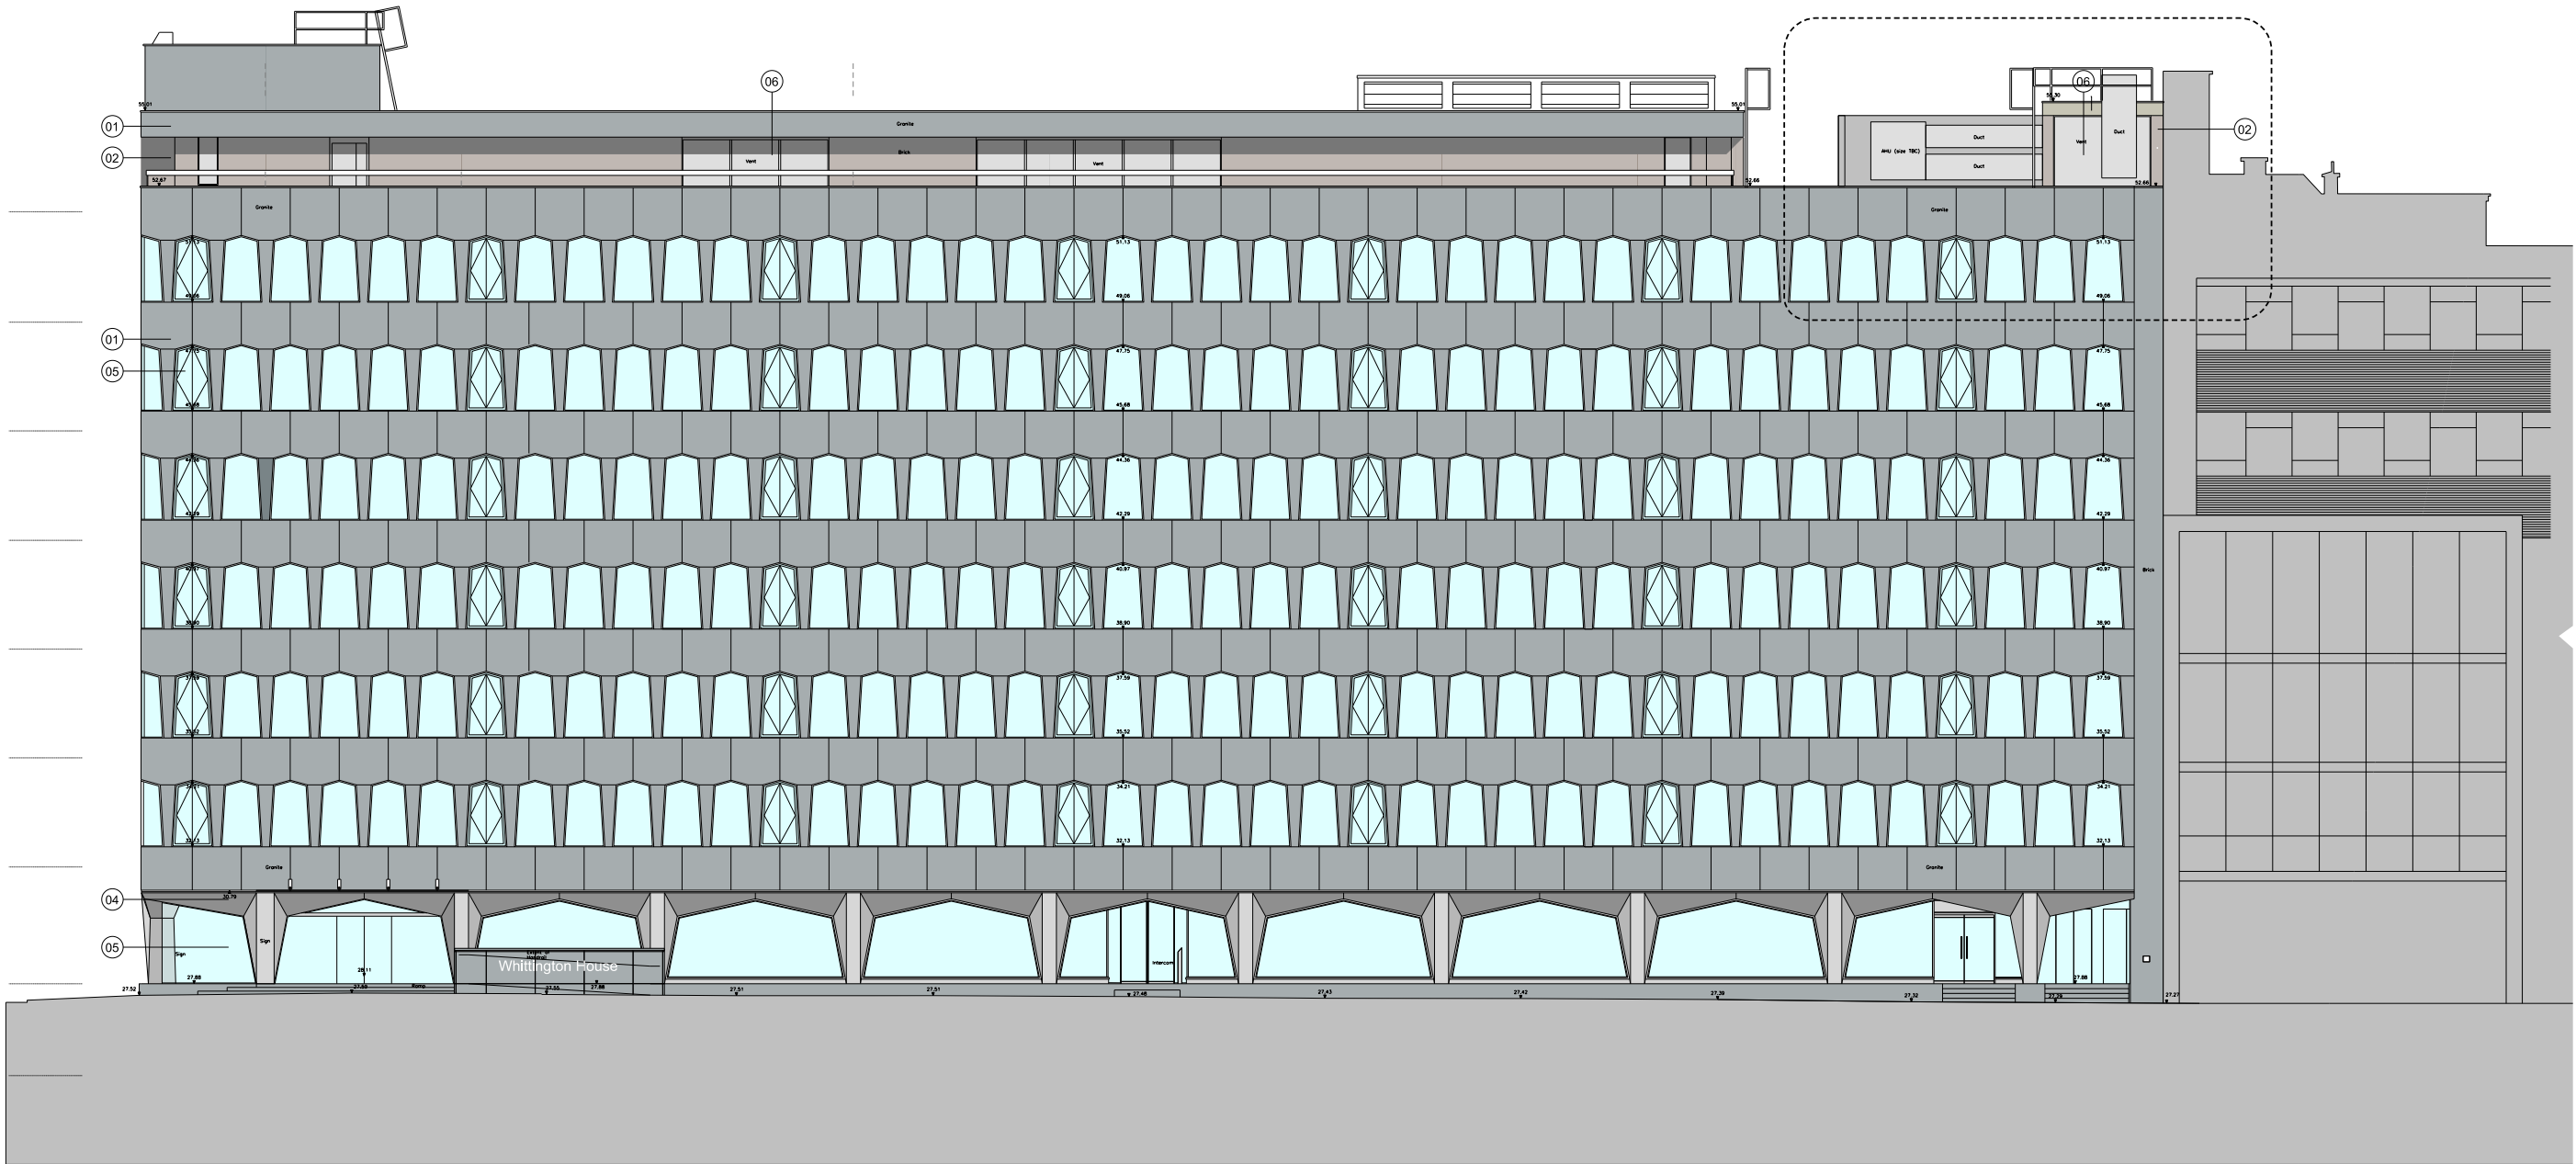

WEST ELEVATION - PROPOSED

DO NOT SCALE THIS DRAWING

Contractors are to check all dimensions prior to commencement on site and notify the architect of any errors, omissions, or discrepancies.

TateHindle Limited retain copyright of this drawing. It may not be copied, altered or reproduced in any way without their written authority.
Note: All heights are in metres AOD and relate to maximum heights of the occupied lower levels floor space with a construction tolerance of $\pm 1\text{m}$

Rev	Description	Date	Checked
00	Issue for Planning	15-07-15	SB

Note: Refer to section drawing 13140 A(04)010 for building heights

- 01 - Stone Cladding - Rustenburg Gabbro Granite
- 02 - Facing Brickwork
- 03 - Concrete Cladding
- 04 - Stainless Steel Cladding
- 05 - Stainless Steel Framed Window
- 06 - Aluminium Louvers

Project
Whittington House
London

Status
FOR PLANNING

Client
Platine Holdings Ltd

Drawing
PROPOSED WEST ELEVATION

Scale
1:100@A1

Project no.
13140

Drawn
JMH

Checked
SB

Date
01-06-15

Drg. no.
PL-A(05)010

Revision
00



tatehindle

TateHindle Limited
1 Lindsey Street
Smithfield
London EC1A 9HP

T 020 7332 4850
mail@tatehindle.co.uk
www.tatehindle.co.uk



EAST ELEVATION - EXISTING

DO NOT SCALE THIS DRAWING

Contractors are to check all dimensions prior to commencement on site and notify the architect of any errors, omissions, or discrepancies.

TateHindle Limited retain copyright of this drawing. It may not be copied, altered or reproduced in any way without their written authority.
Note: All heights are in metres AOD and relate to maximum heights of the occupied lower levels floor space with a construction tolerance of ±1m

Rev	Description	Date	Checked
00	Issue for Planning	15-07-15	SB

- 01 - Stone Cladding - Rustenburg Gabbro Granite
- 02 - Facing Brickwork
- 03 - Concrete Cladding
- 04 - Stainless Steel Cladding
- 05 - Stainless Steel Framed Window
- 06 - Aluminium Louvers

Note: Refer to section drawing 13140 A(04)010 for building heights

Project
Whittington House
London

Status
FOR PLANNING

Client
Platine Holdings Ltd

Drawing
EXISTING REAR ELEVATION

Scale
1:100@A1

Project no.
13140

Drawn
HK


Checked
MH

Date
09.05.14

Revision
00

tatehindle

TateHindle Limited
1 Lindsey Street
Smithfield,
London EC1A 9HP
T 020 7332 4850
mail@tatehindle.co.uk
www.tatehindle.co.uk

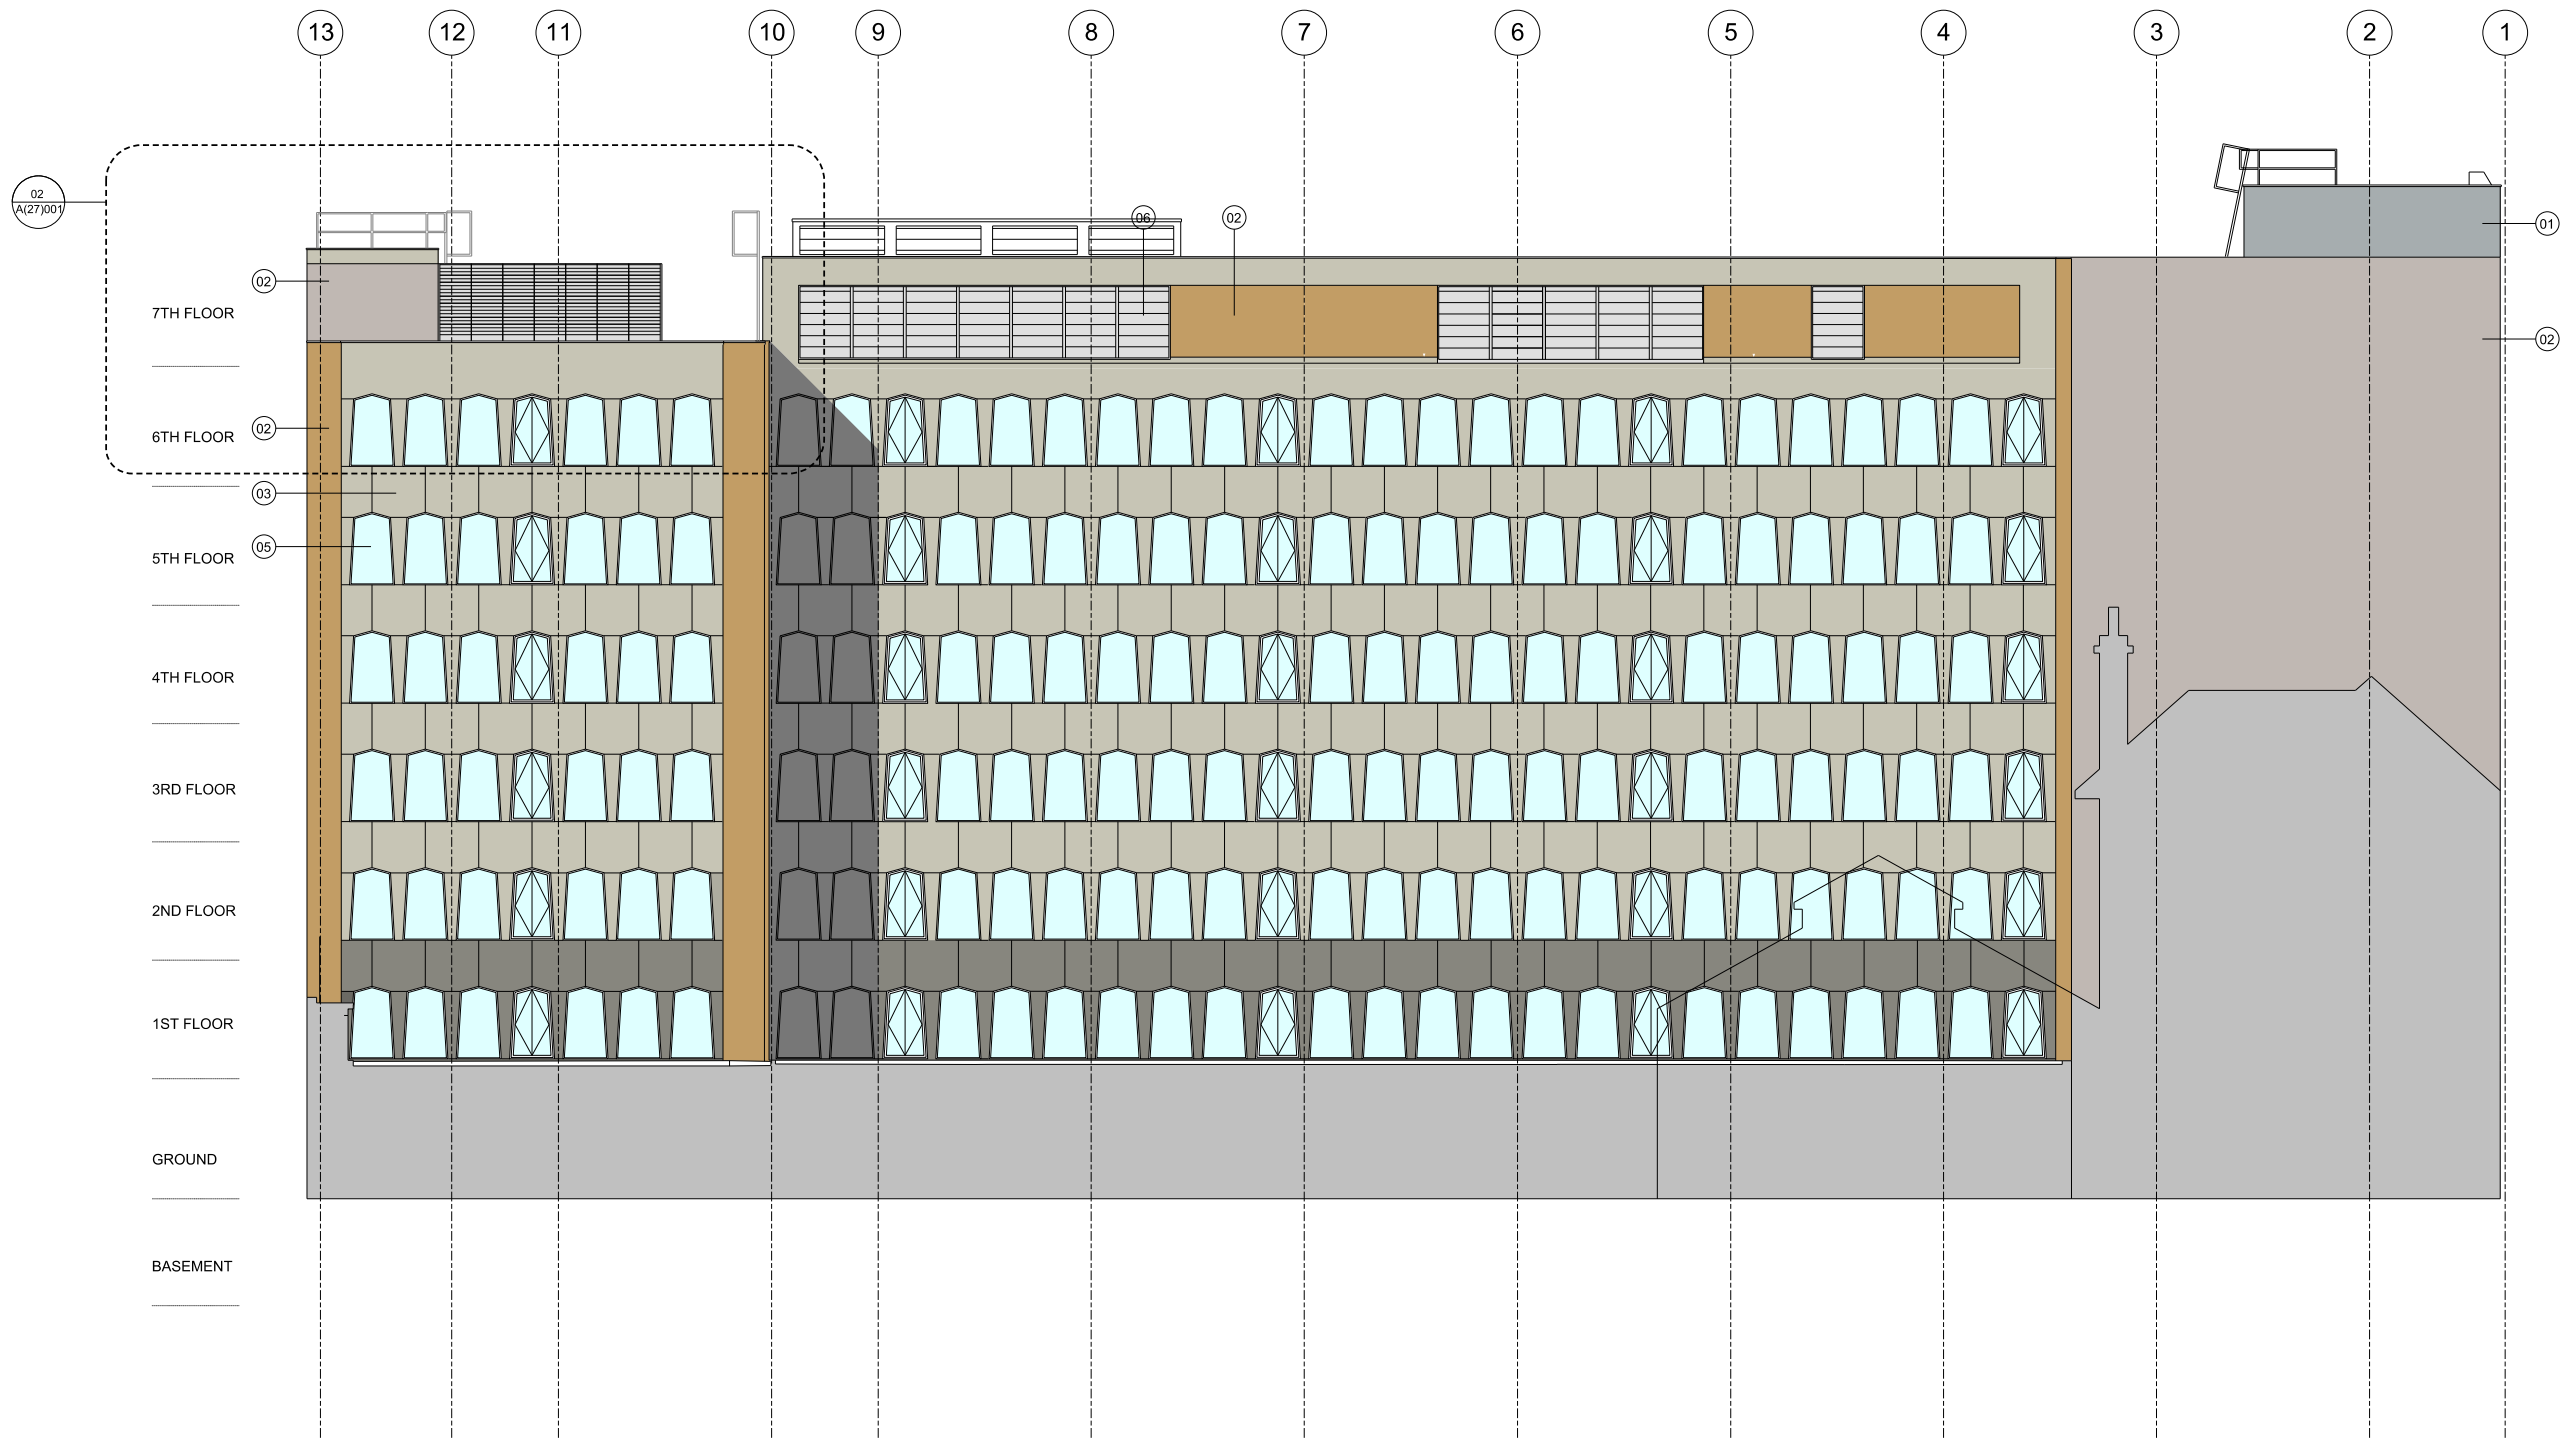

EAST ELEVATION - PROPOSED

DO NOT SCALE THIS DRAWING

Contractors are to check all dimensions prior to commencement on site and notify the architect of any errors, omissions, or discrepancies.

TateHindle Limited retain copyright of this drawing. It may not be copied, altered or reproduced in any way without their written authority.
Note: All heights are in metres AOD and relate to maximum heights of the occupied lower levels floor space with a construction tolerance of ±1m

Rev	Description	Date	Checked
00	Issue for Planning	15-07-15	SB

01 - Stone Cladding - Rustenburg Gabbro Granite
02 - Facing Brickwork
03 - Concrete Cladding
04 - Stainless Steel Cladding
05 - Stainless Steel Framed Window
06 - Aluminium Louvers

Note: Refer to section drawing 13140 A(04)010 for building heights

Project
Whittington House
London

Status
FOR PLANNING


Client
Platine Holdings Ltd

Drawing
PROPOSED REAR ELEVATION


Scale	Drawn	Checked	Date
1:100@A1	JMH	SB	01-06-15
Project no.	Drg. no.	Revision	
13140	PL-A(05)012	00	

tatehindle

TateHindle Limited
1 Lindsey Street
Smithfield
London EC1A 9HP
T 020 7332 4850
mail@tatehindle.co.uk
www.tatehindle.co.uk

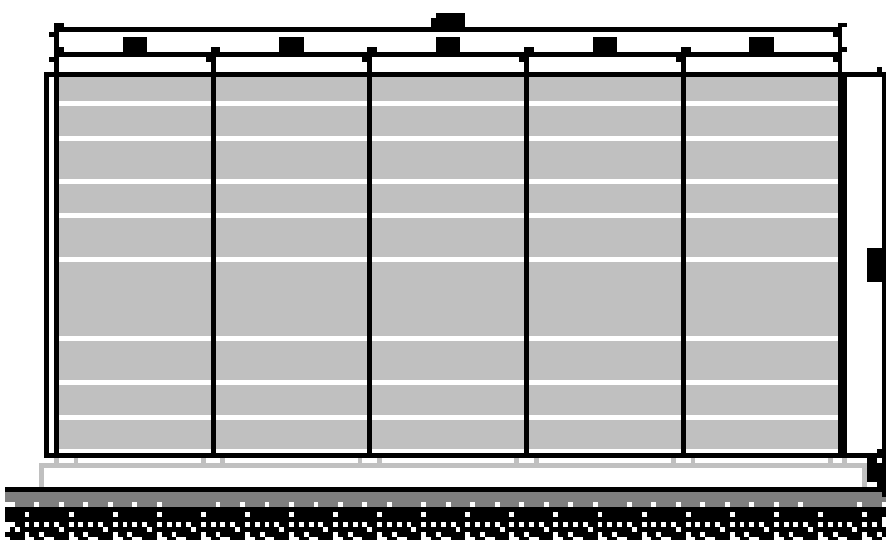


11 - Section 11

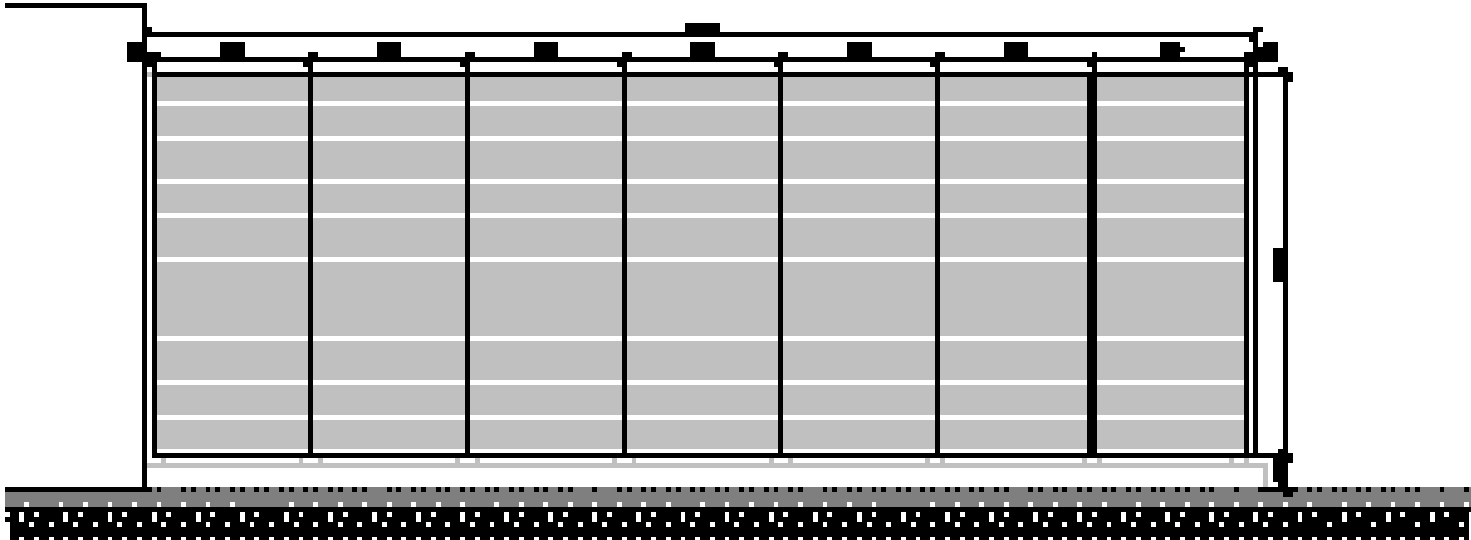


12 - Section 12

DO NOT SCALE
DO NOT SCALE
DO NOT SCALE
DO NOT SCALE
DO NOT SCALE

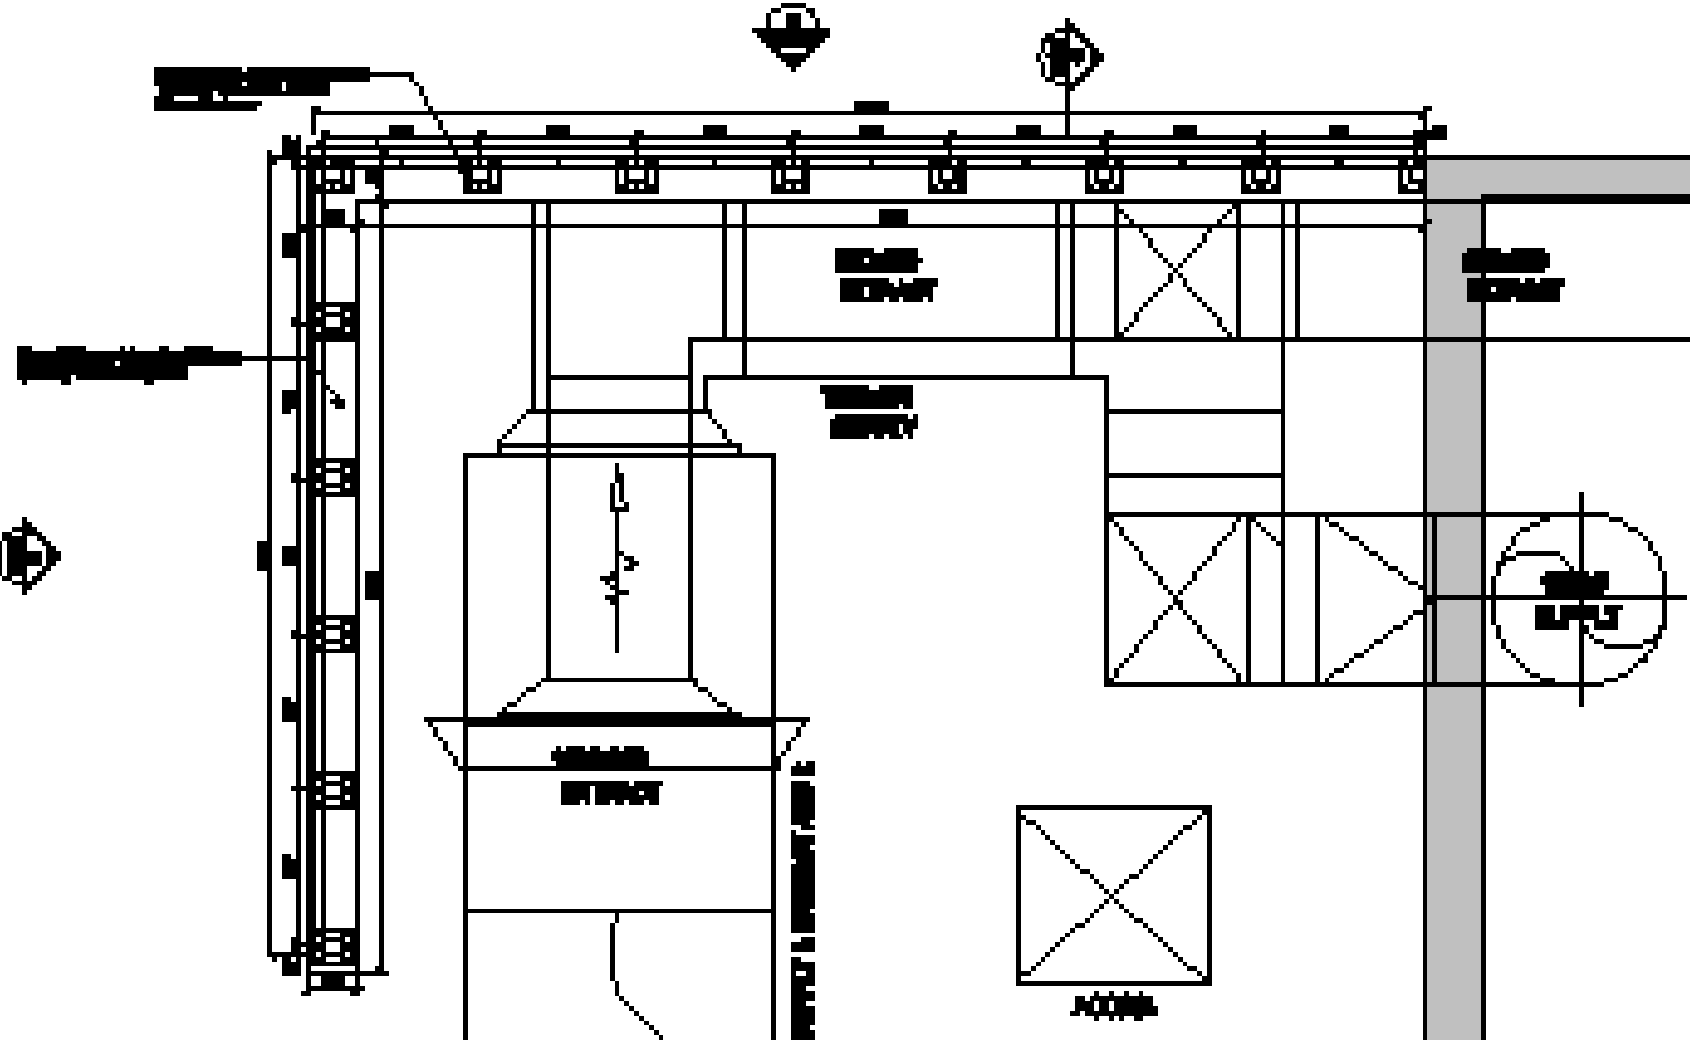


13 - Section 13

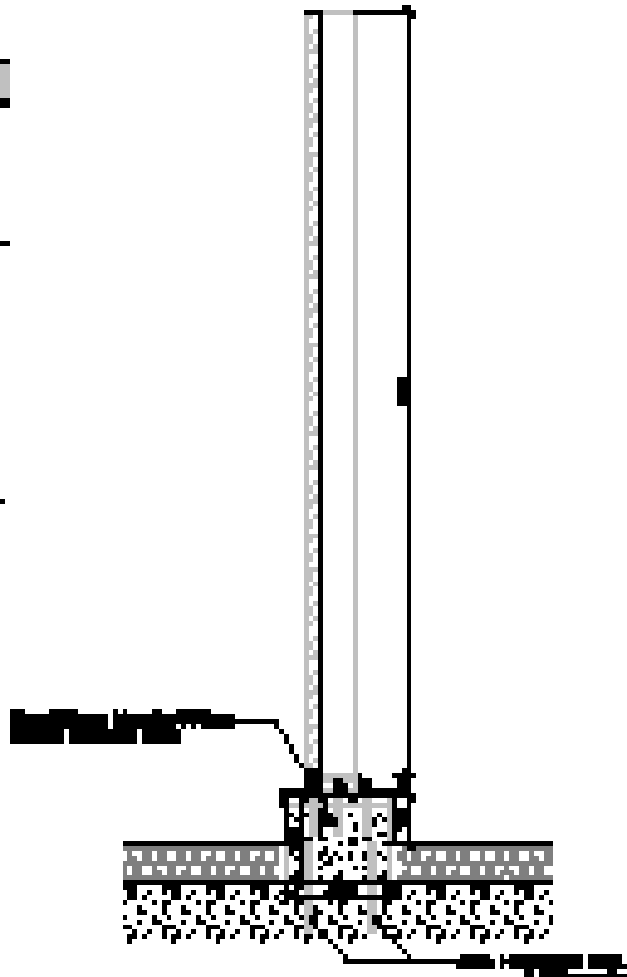


14 - Section 14

1	2	3	4
5	6	7	8
9	10	11	12
13	14	15	16
17	18	19	20
21	22	23	24
25	26	27	28
29	30	31	32
33	34	35	36
37	38	39	40
41	42	43	44
45	46	47	48
49	50	51	52
53	54	55	56
57	58	59	60
61	62	63	64
65	66	67	68
69	70	71	72
73	74	75	76
77	78	79	80
81	82	83	84
85	86	87	88
89	90	91	92
93	94	95	96
97	98	99	100


DO NOT SCALE THIS DRAWING
Contractors are to check all dimensions prior to commencement on site and notify the architect of any errors, omissions, or discrepancies.
TateHindle Limited retain copyright of this drawing. It may not be copied, altered or reproduced in any way without their written authority.

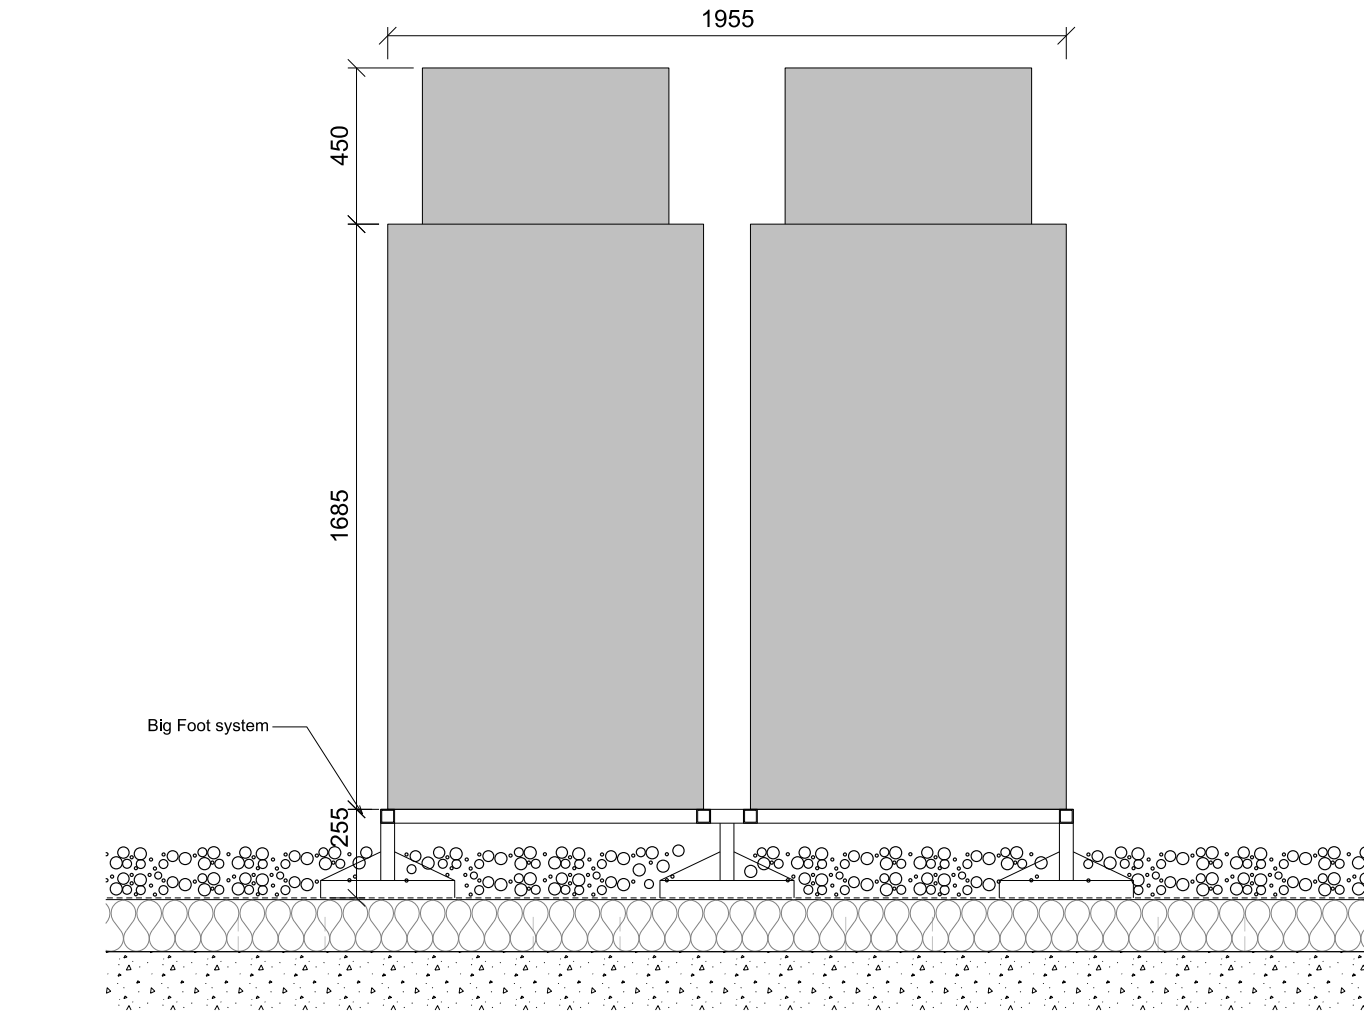

01 Louvre detail - Elevation 01
1:10

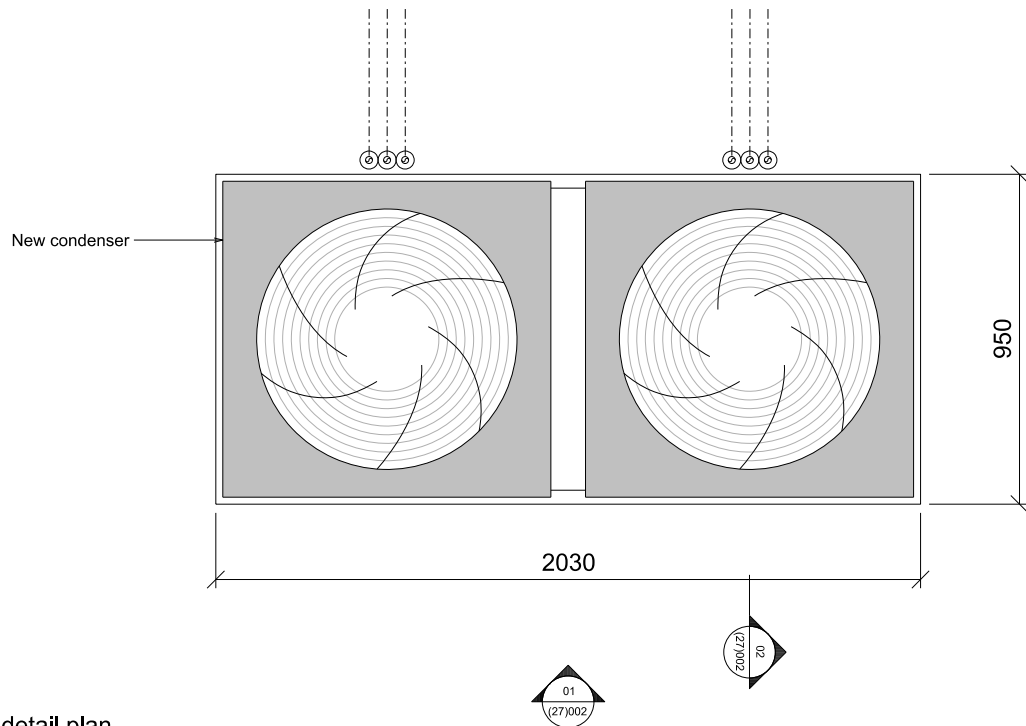

03 Louvre detail plan
1:10

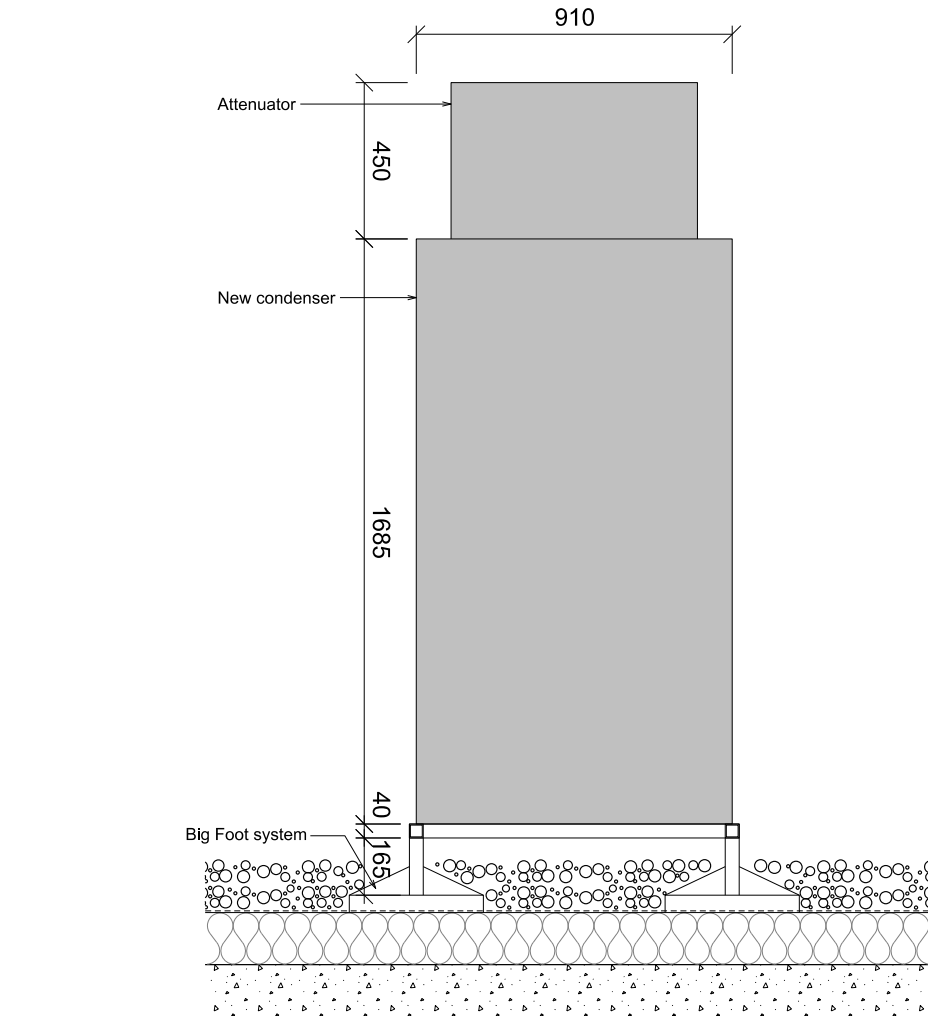

02 Louvre detail - Section S1
1:10


00	Issue for Planning	15-07-15	SB
Rev	Description	Date	Checked
Status			
FOR PLANNING			
Client			
PLATINE HOLDINGS			
Project			
WHITTINGTON HOUSE			

Drawing
FIRST FLOOR - PLANT AREA
DETAILS


Scale	Drawn	Date	Checked
1:10@A1	MH	12-06-15	SB
Project no.	Dwg	Revision	
13140	PL(27)002	00	

tatehindle


TateHindle Limited
1 Lindsey Street
Smithfield
London EC1A 9HP
T 020 7332 4850
mail@tatehindle.co.uk
www.tatehindle.co.uk

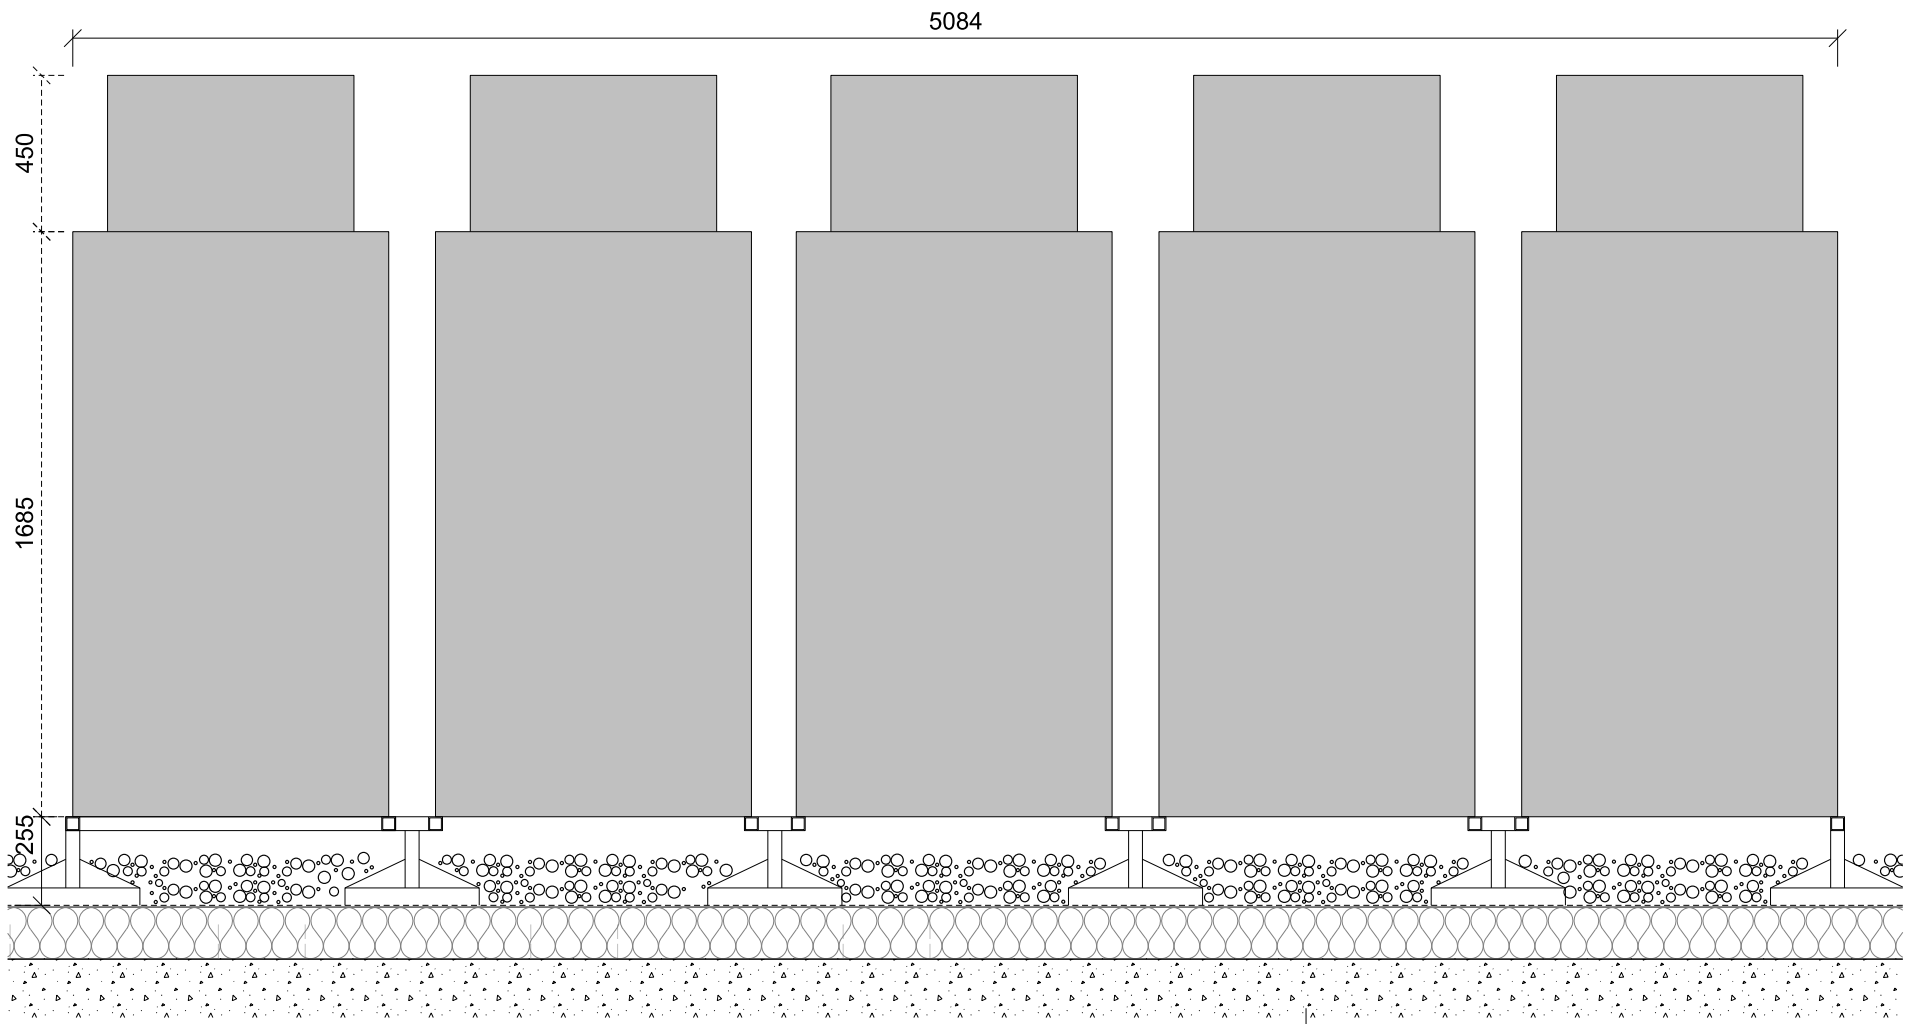

01 Louvre detail elevation
1:10

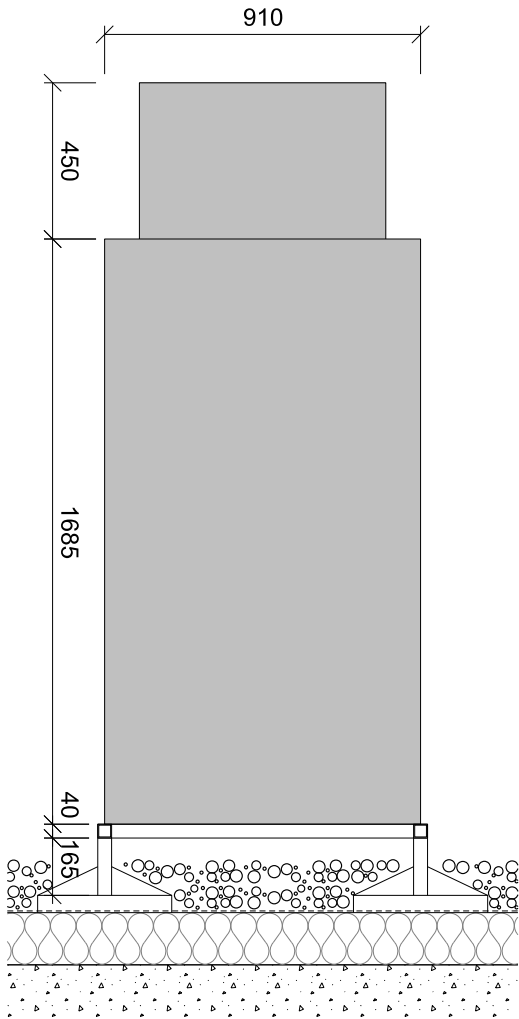

03 Louvre section detail
1:10

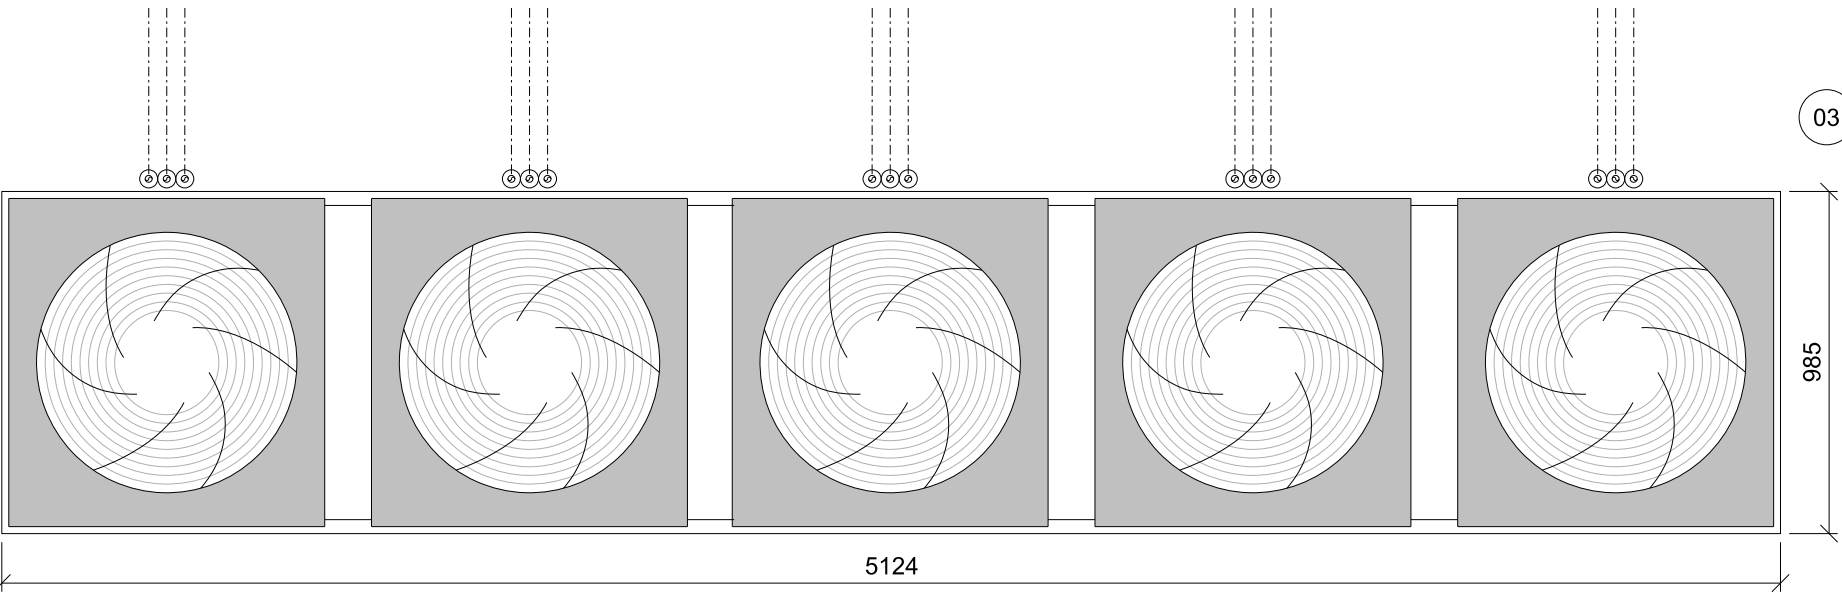

02 Louvre detail plan
1:10

DO NOT SCALE THIS DRAWING
Contractors are to check all dimensions prior to commencement on site and notify the architect of any errors, omissions, or discrepancies.

TateHindle Limited retain copyright of this drawing. It may not be copied, altered or reproduced in any way without their written authority.

00	Issue for Planning	15-07-15	SB
Rev	Description	Date	Checked
Status			
FOR PLANNING			
Client			
PLATINE HOLDINGS			
Project			
WHITTINGTON HOUSE			
Drawing			
FIRST FLOOR - PLANT AREA DETAILS			
Scale	Drawn	Date	Checked
1:10@A1	MH	12-06-15	SB
Project no.	Dwg	Revision	
13140	PL(27)003	00	

tatehindle

TateHindle Limited
1 Lindsey Street
Smithfield
London EC1A 9HP

T 020 7332 4850
mail@tatehindle.co.uk
www.tatehindle.co.uk

DO NOT SCALE THIS DRAWING

Contractors are to check all dimensions prior to commencement on site and notify the architect of any errors, omissions, or discrepancies.


TateHindle Limited retain copyright of this drawing. It may not be copied, altered or reproduced in any way without their written authority.

Note: All heights are in metres AOD and relate to maximum heights of the occupied lower levels floor space with a construction tolerance of $\pm 1\text{m}$


Note: Refer to section drawing 13140 A(04)010 for building heights

Note:


Drawing to be read in conjunction with (21) series drawings and NBS H11

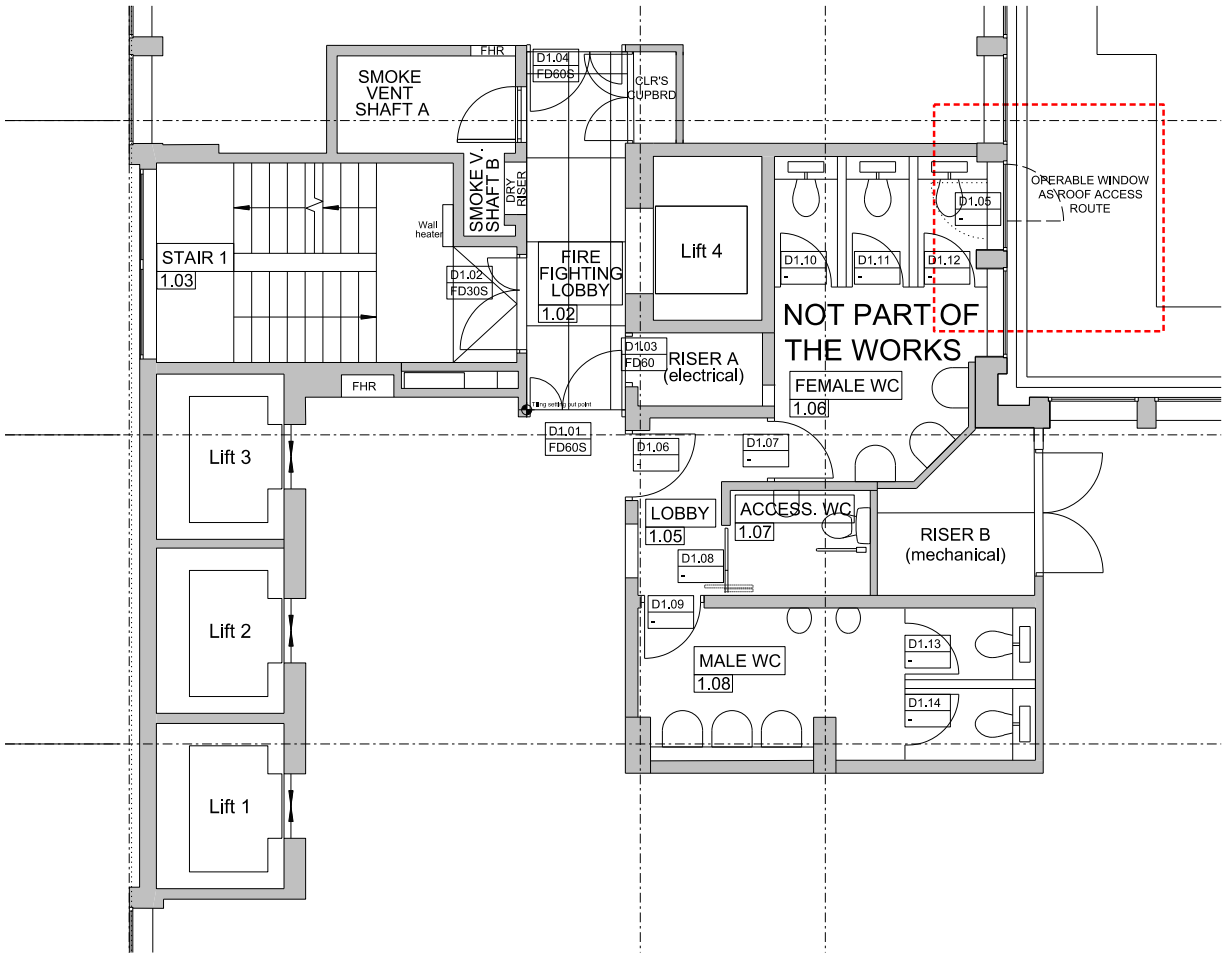

01 First floor plan (extract)
1:50

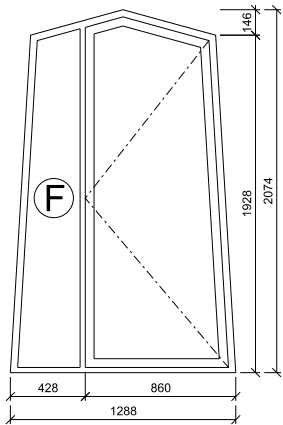

02 Window elevation
1:20

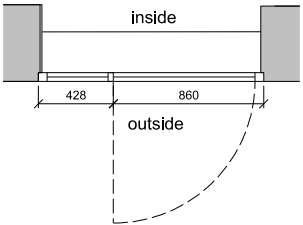

03 Window plan
1:20


00	Issue for Planning	15-07-15	SB
Rev	Description	Date	Checked
Status			
FOR PLANNING			
Client			
PLATINE HOLDINGS			
Project			
WHITTINGTON HOUSE			


Drawing			
ROOF ACCESS ROUTE FIRST FLOOR			

Scale	Drawn	Date	Checked
1:20@A1	MH	05-06-15	SB
Project no.	Dwg	Revision	
13140	PL-A(31)020	00	

tatehindle

TateHindle Limited
1 Lindsey Street
Smithfield
T 020 7332 4850
ma@tatehindle.co.uk

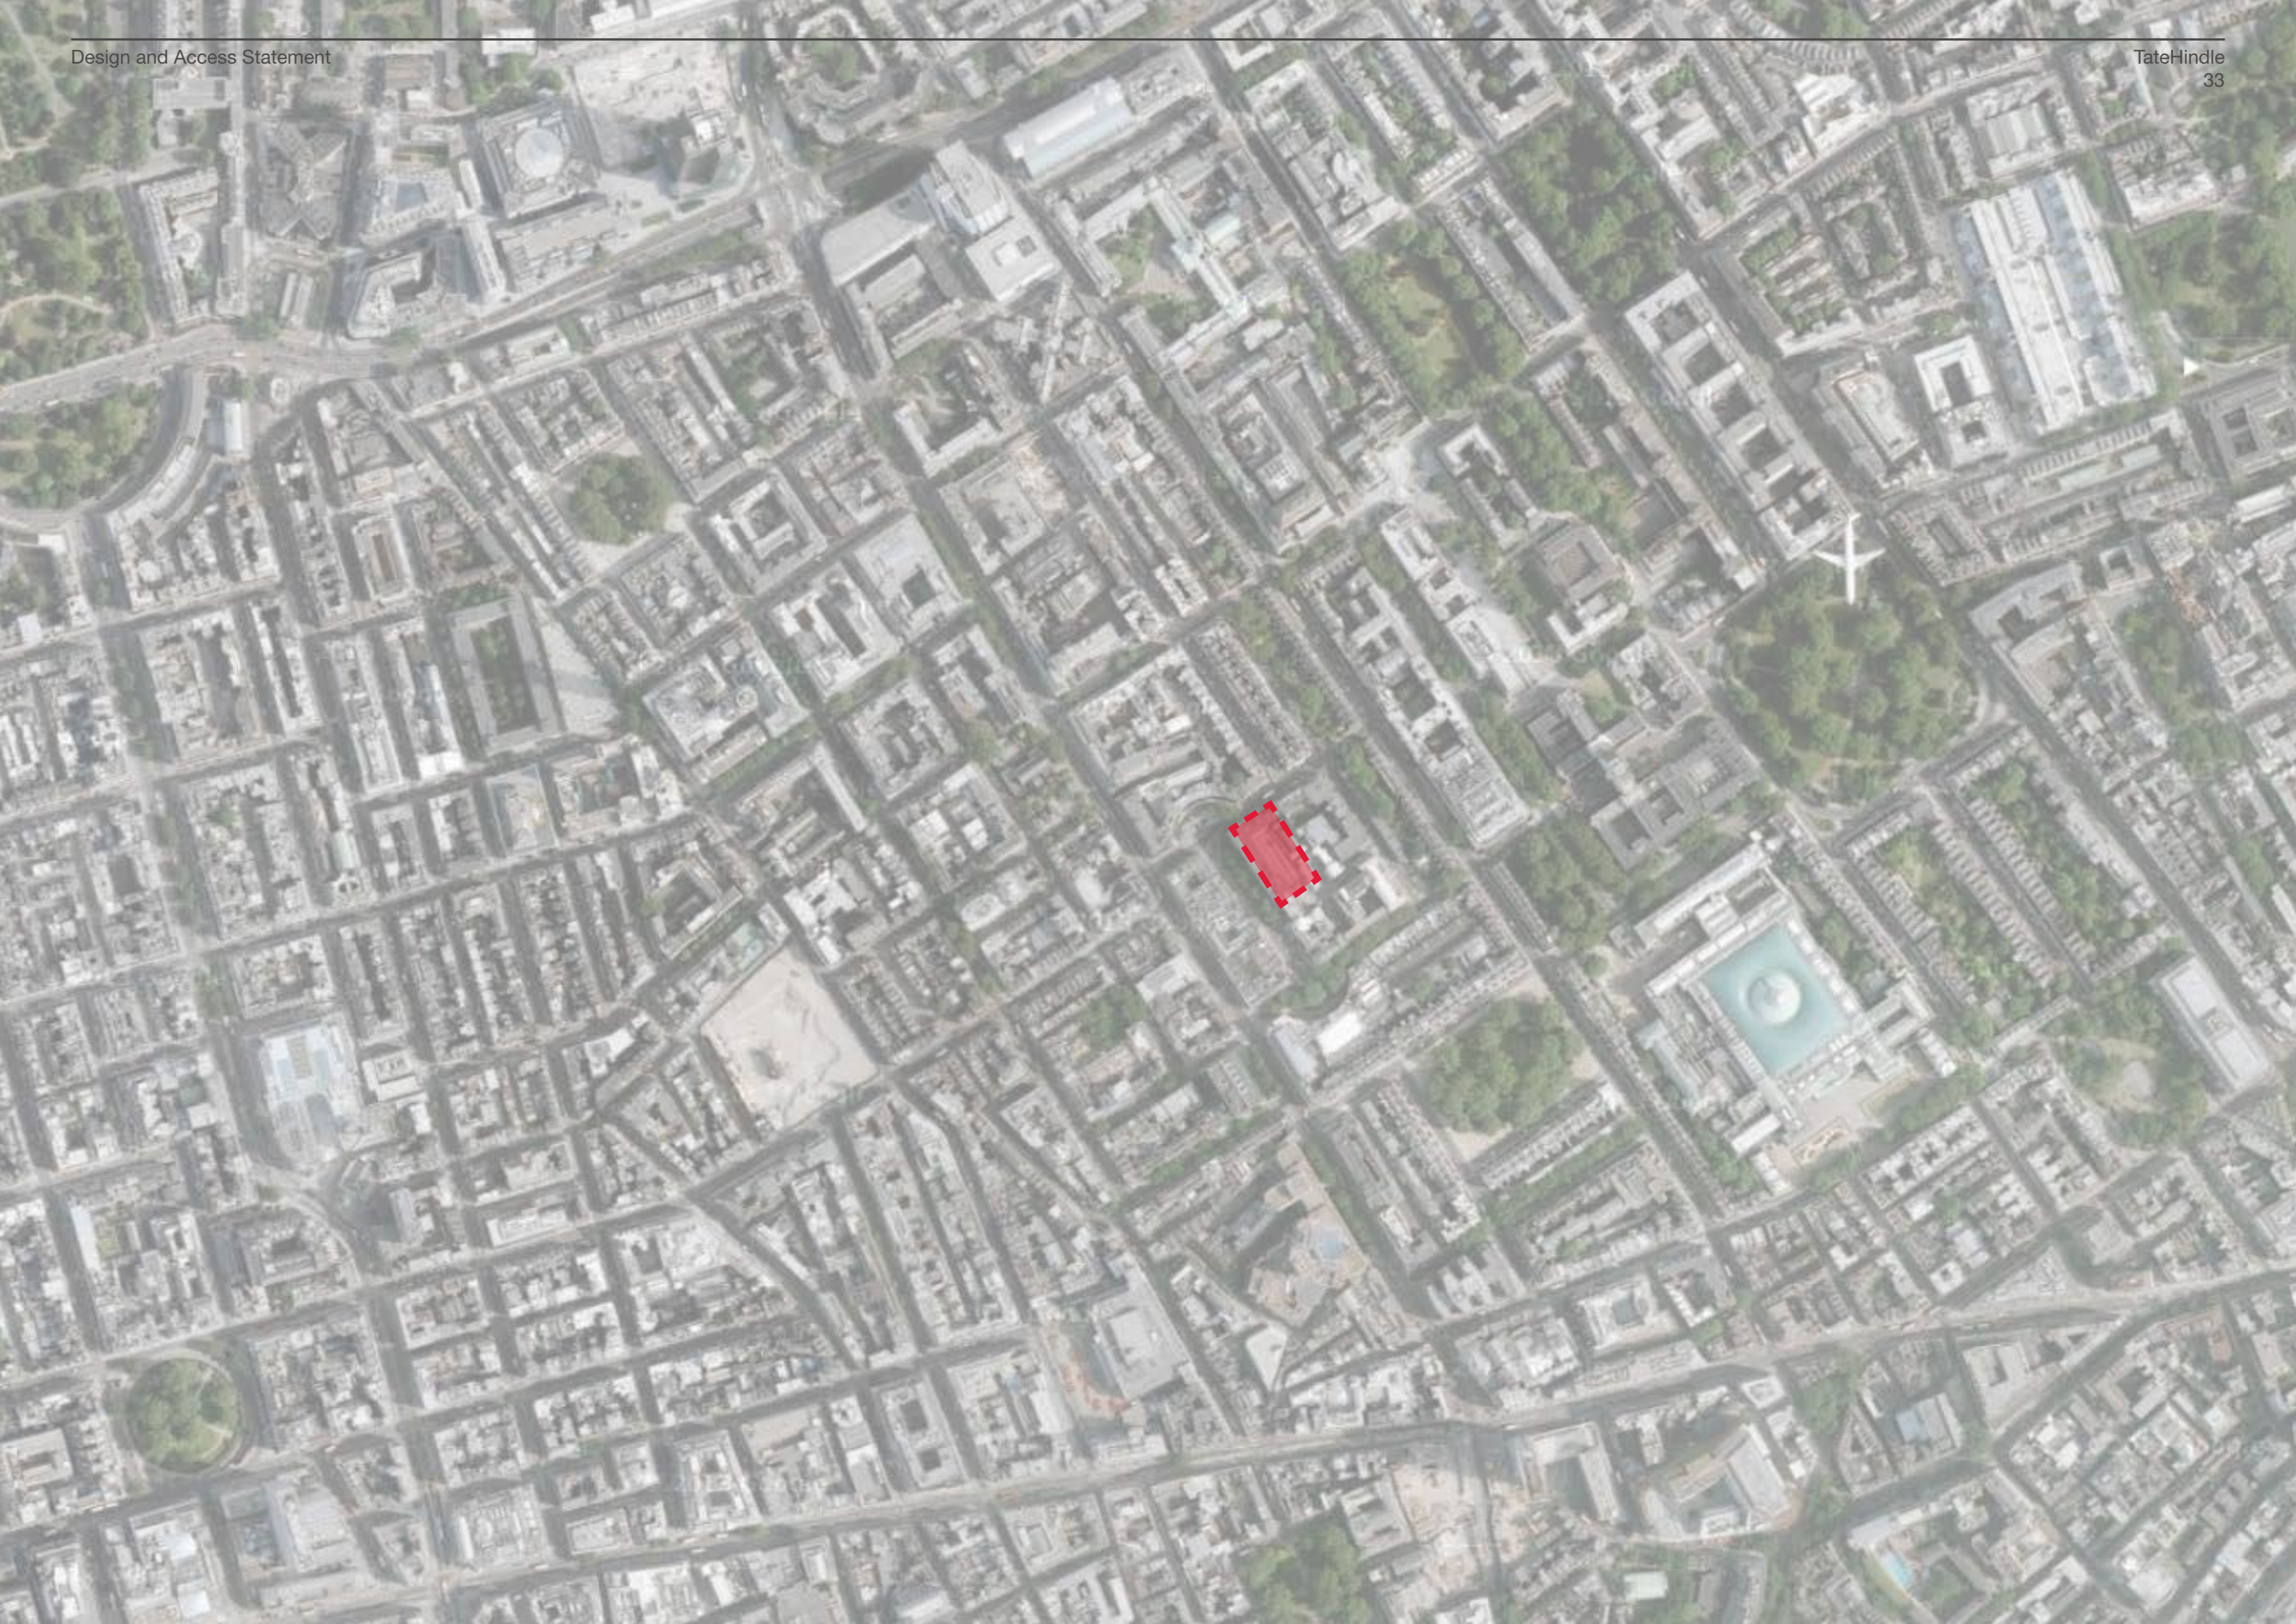

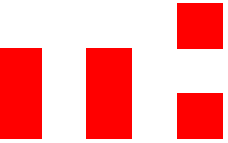

TateHindle Ltd

1 Lindsey Street
London
EC1A 9HP